



Richard Molenaar  
ARCHITECT

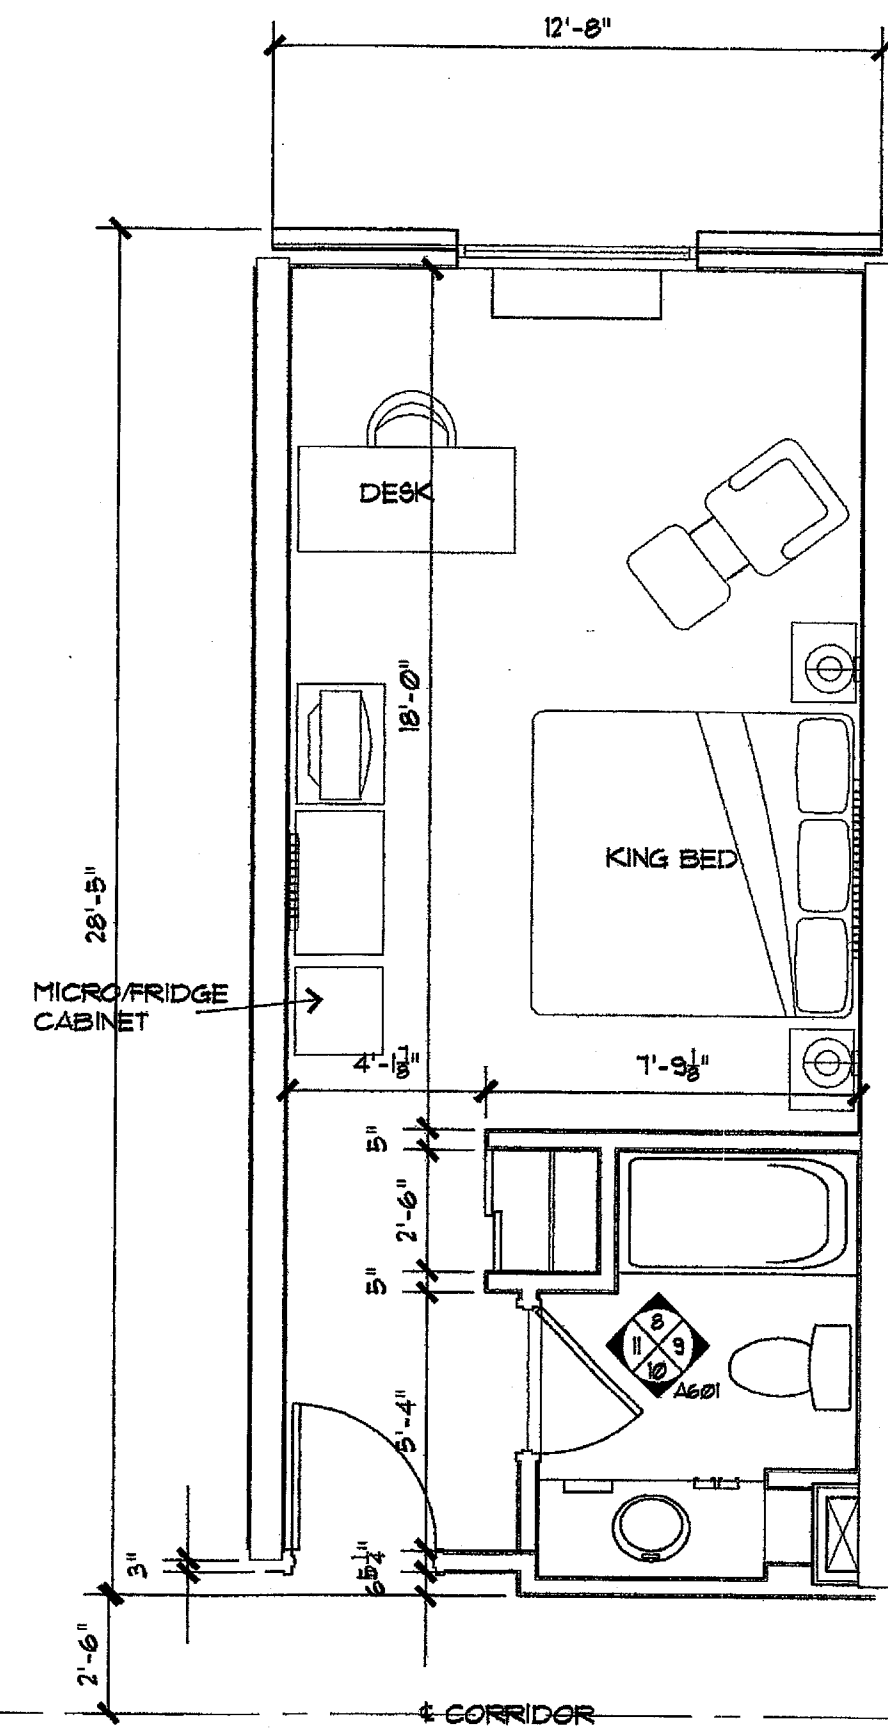


1 KING ROOM  
1/4" = 1'-0"

AX-X-X

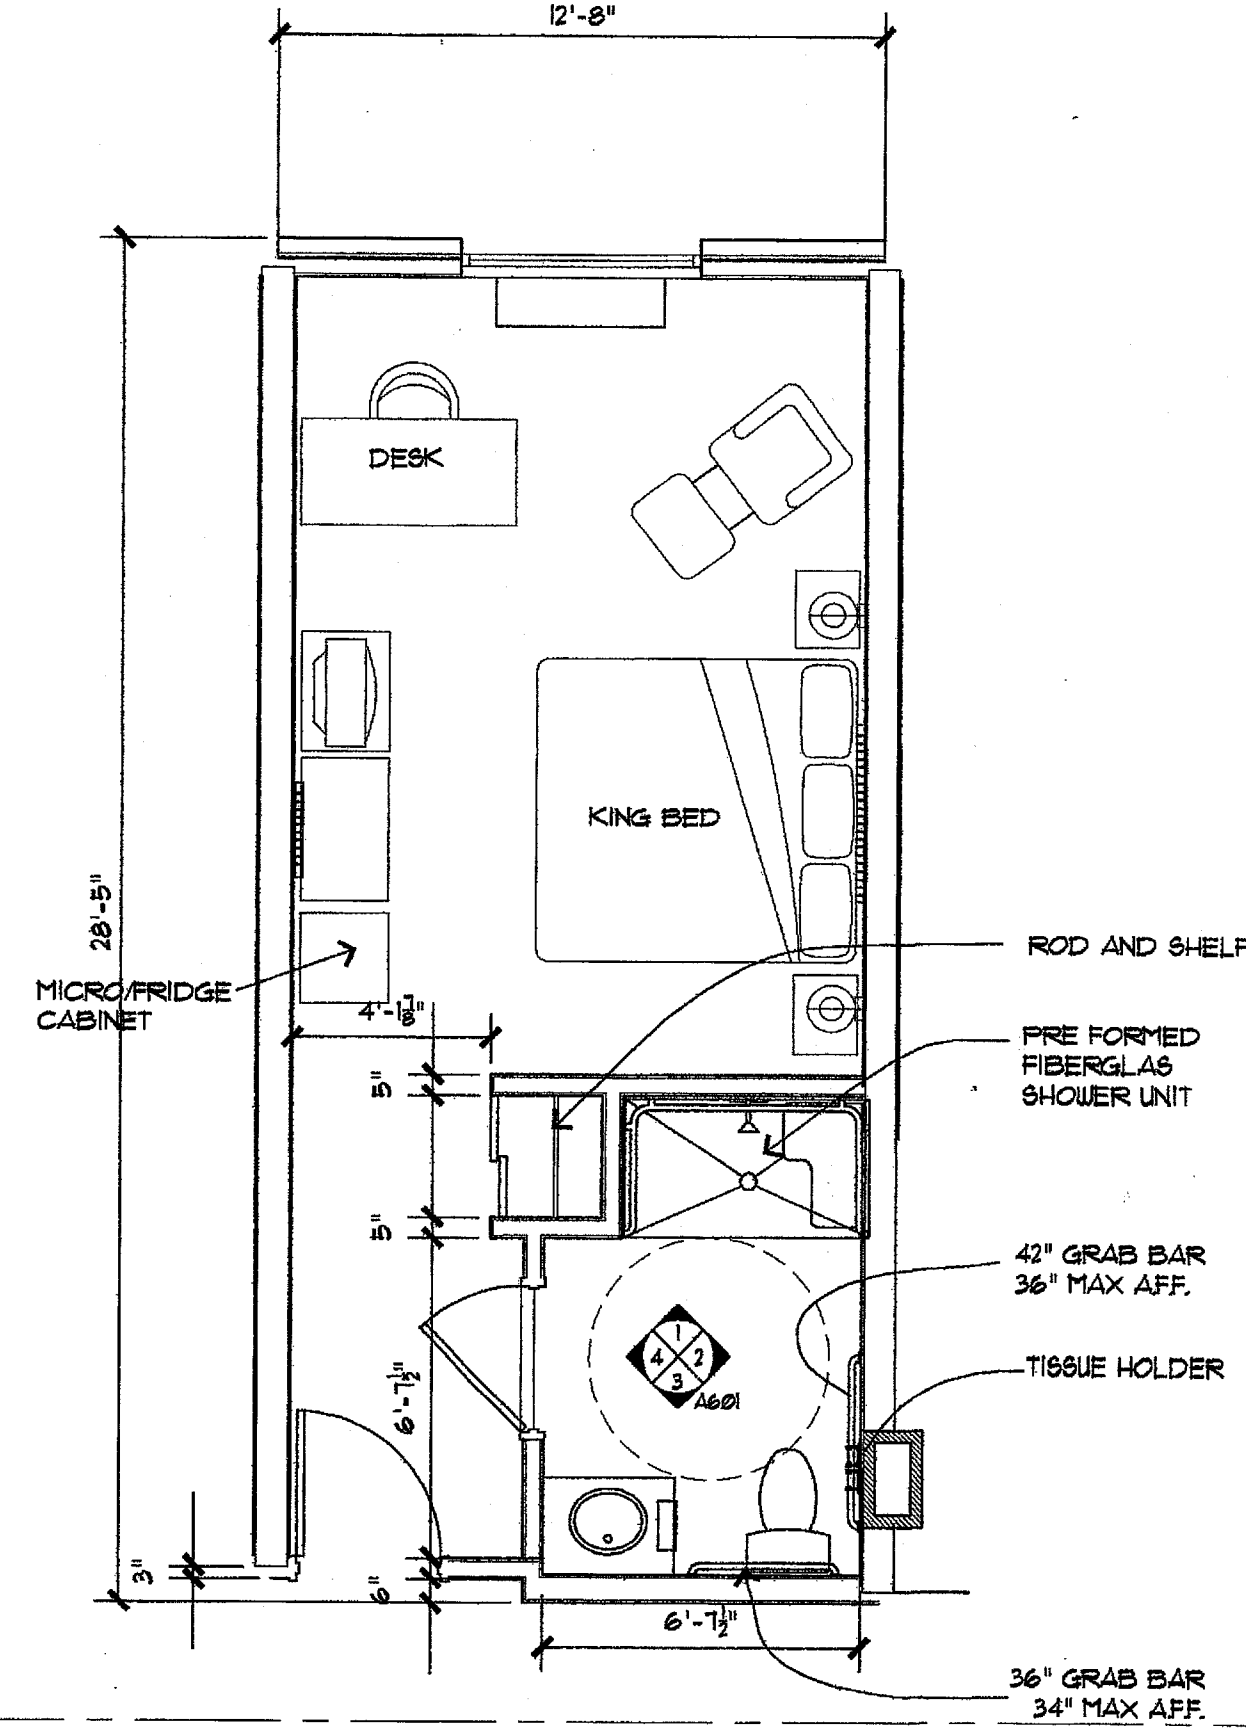


2 ACCESS. KING RM(SHWR)  
1/4" = 1'-0"

AX-X-X

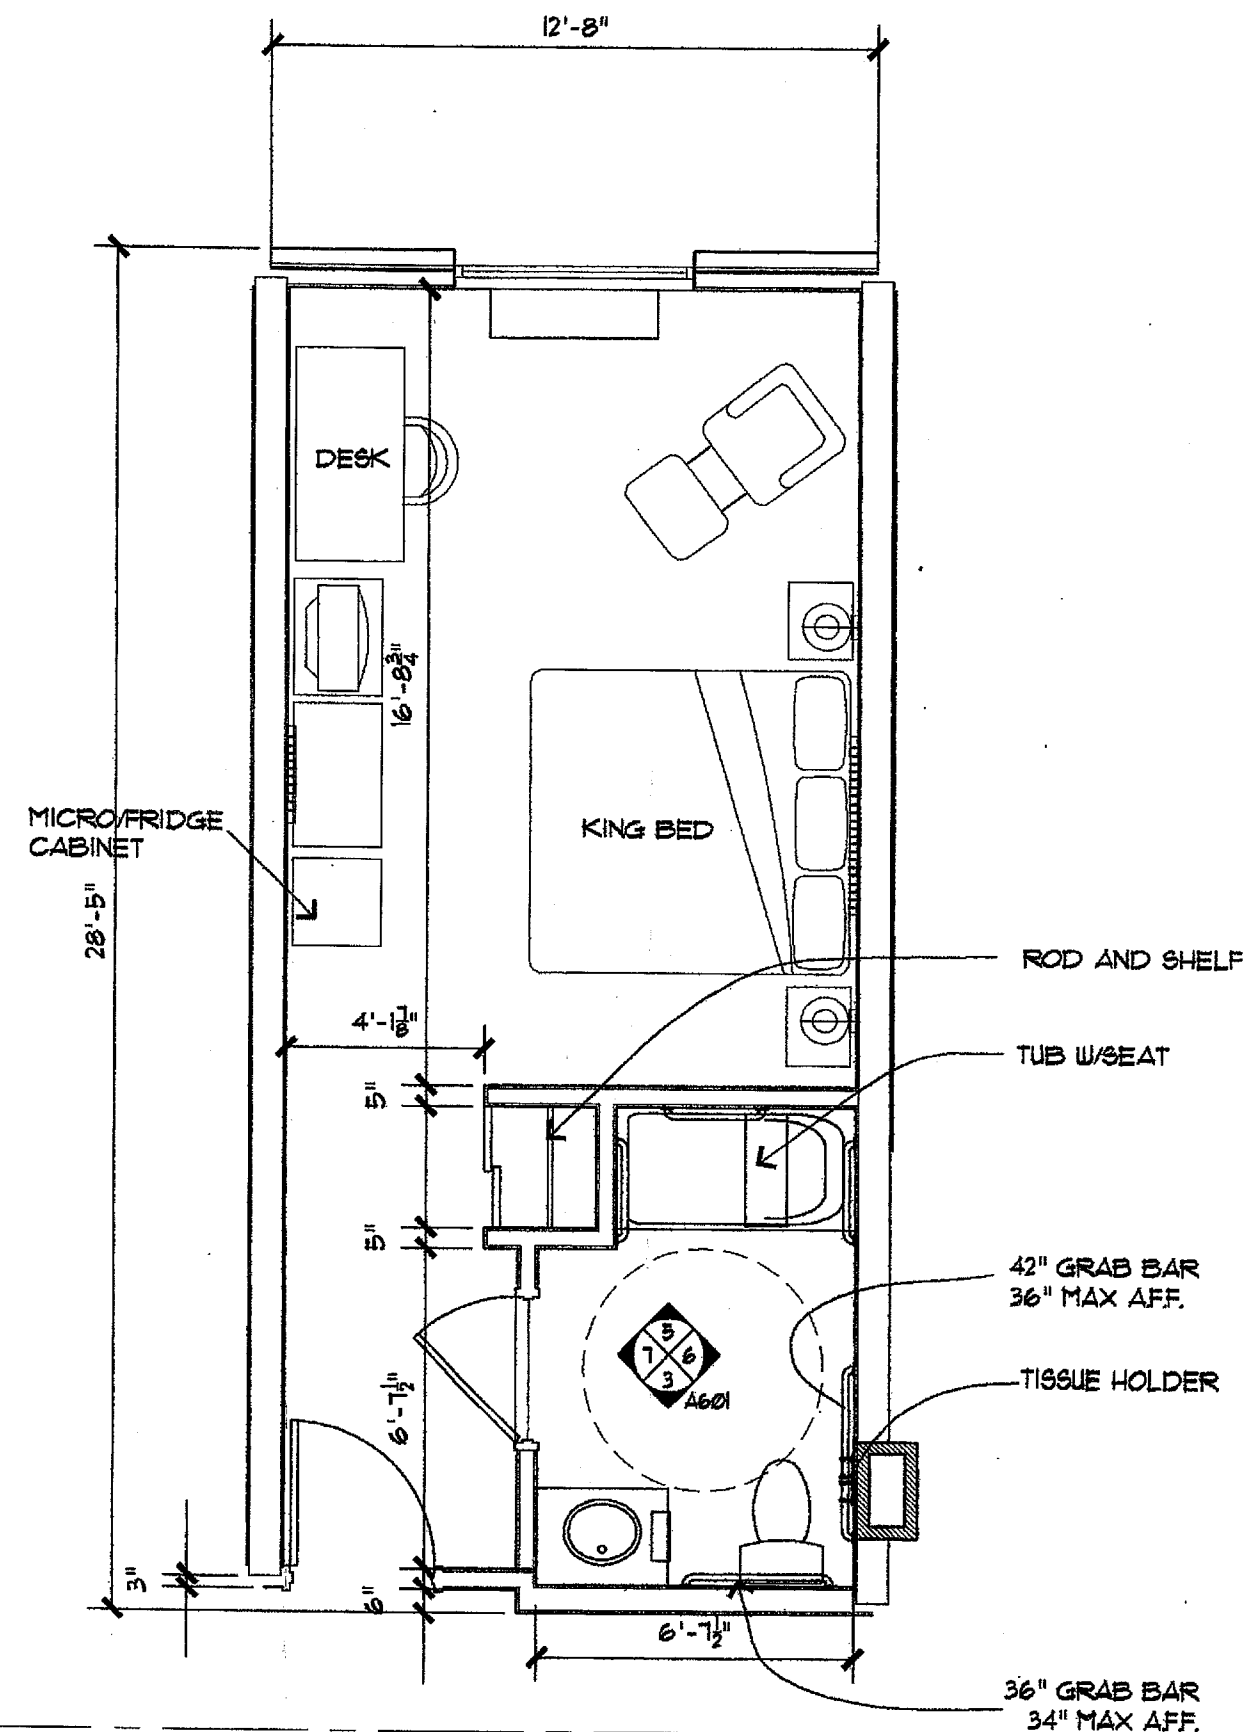


3 ACCESS. KING RM  
1/4" = 1'-0"

AX-X-X

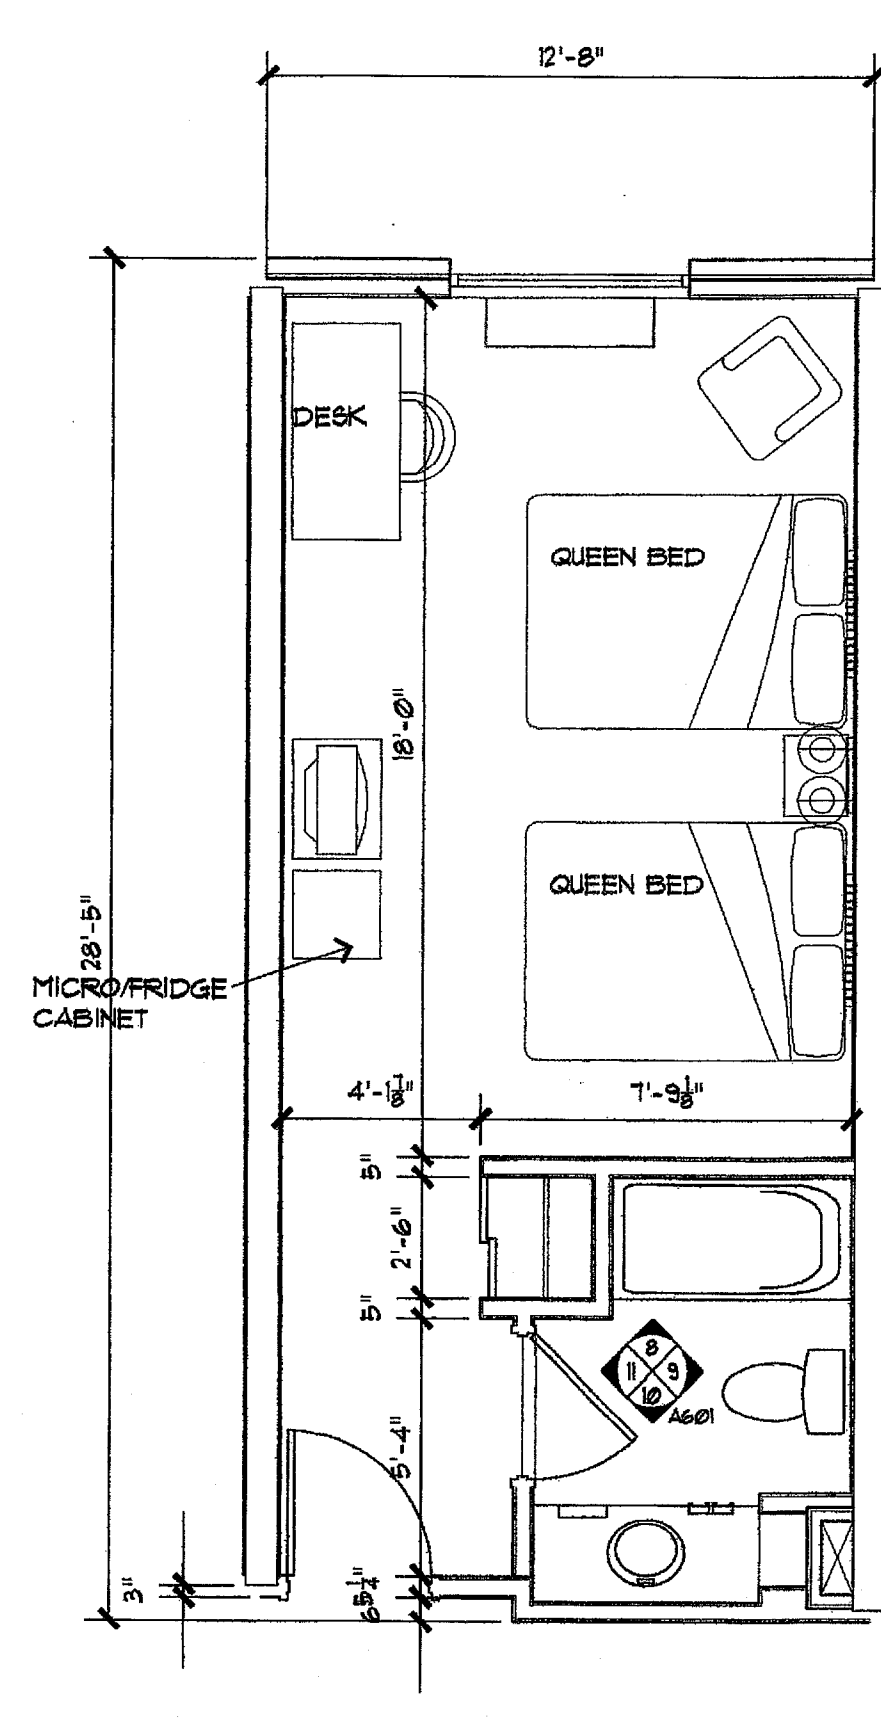


4 DOUBLE QUEEN ROOM  
1/4" = 1'-0"

AX-X-X

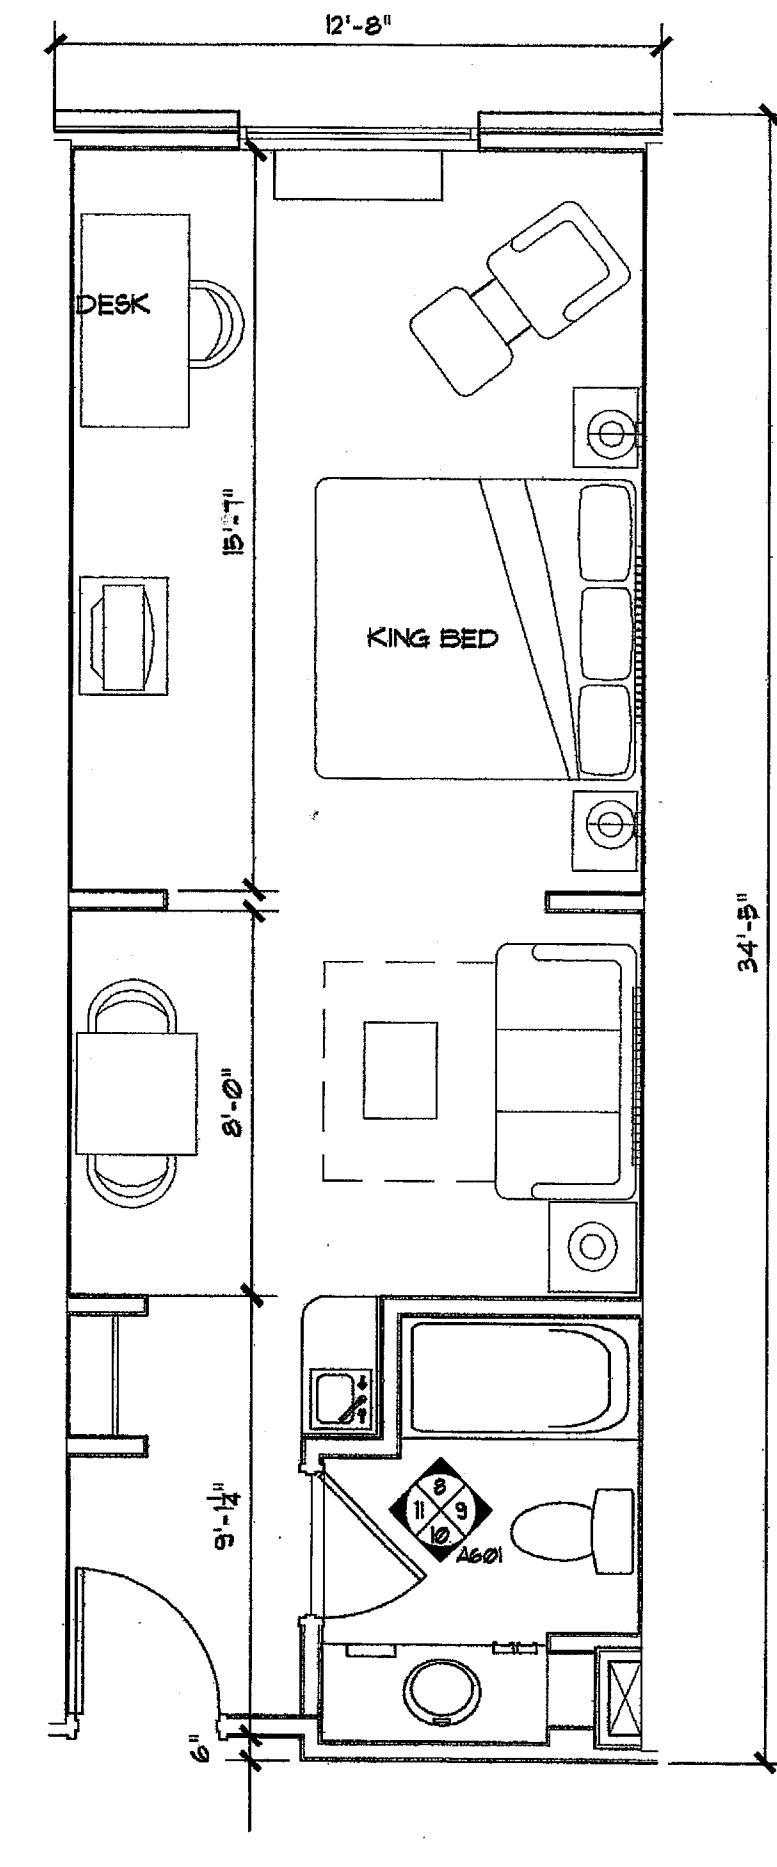


5 KING SUITE  
1/4" = 1'-0"

AX-X-X

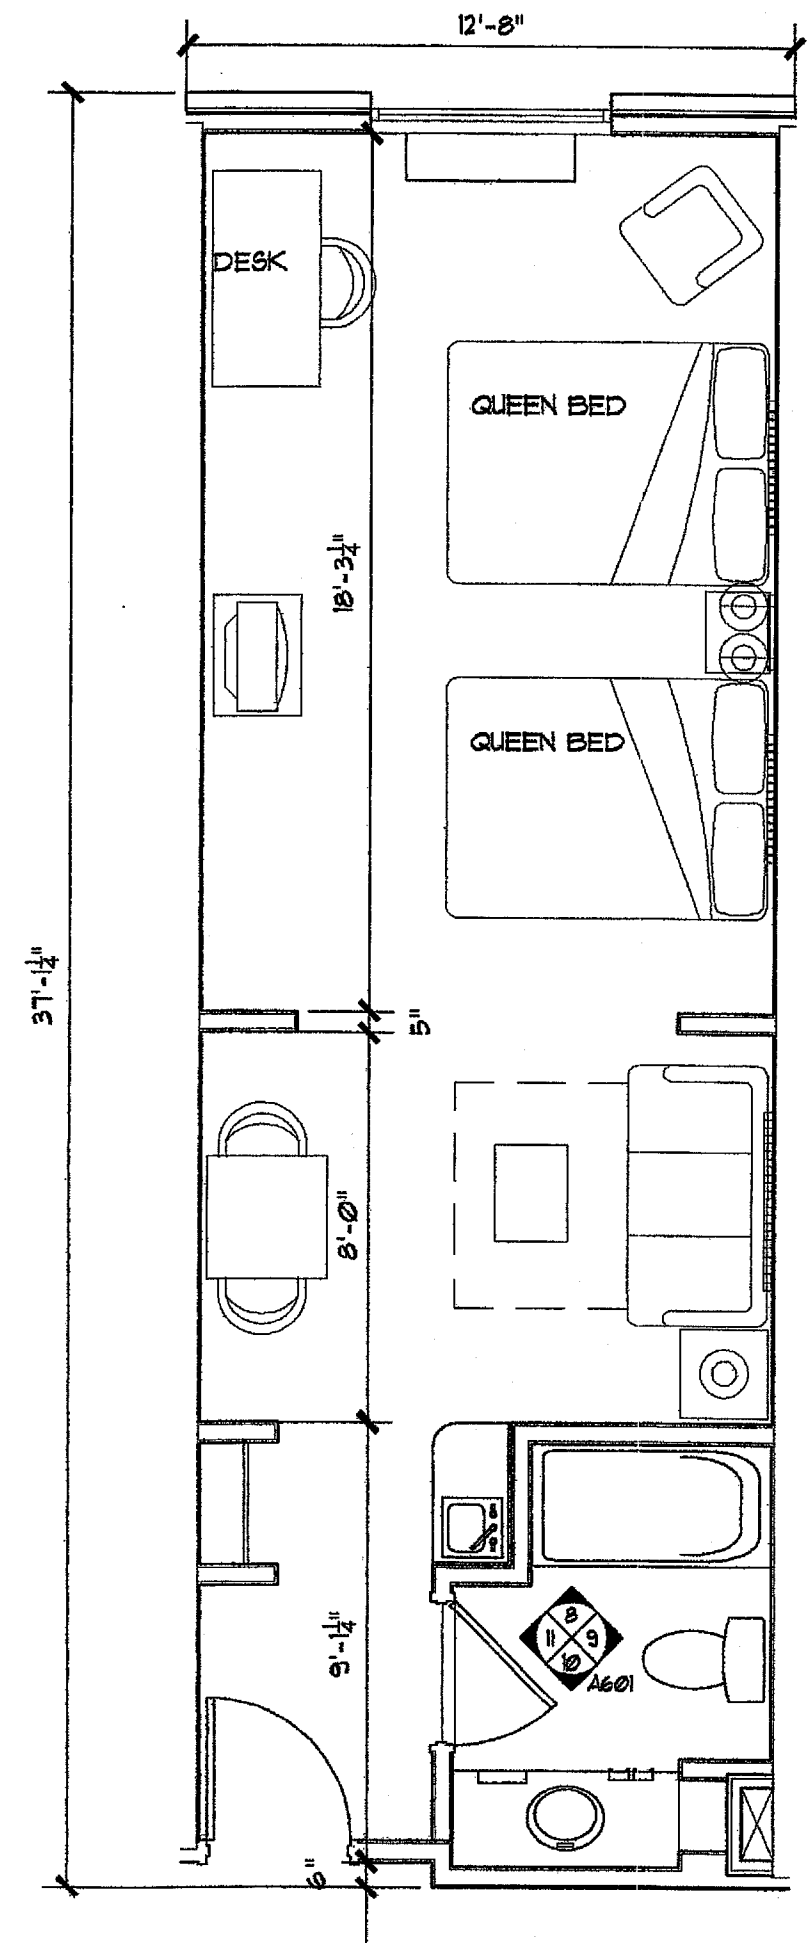


6 DBL QUEEN SUITE  
1/4" = 1'-0"

AX-X-X

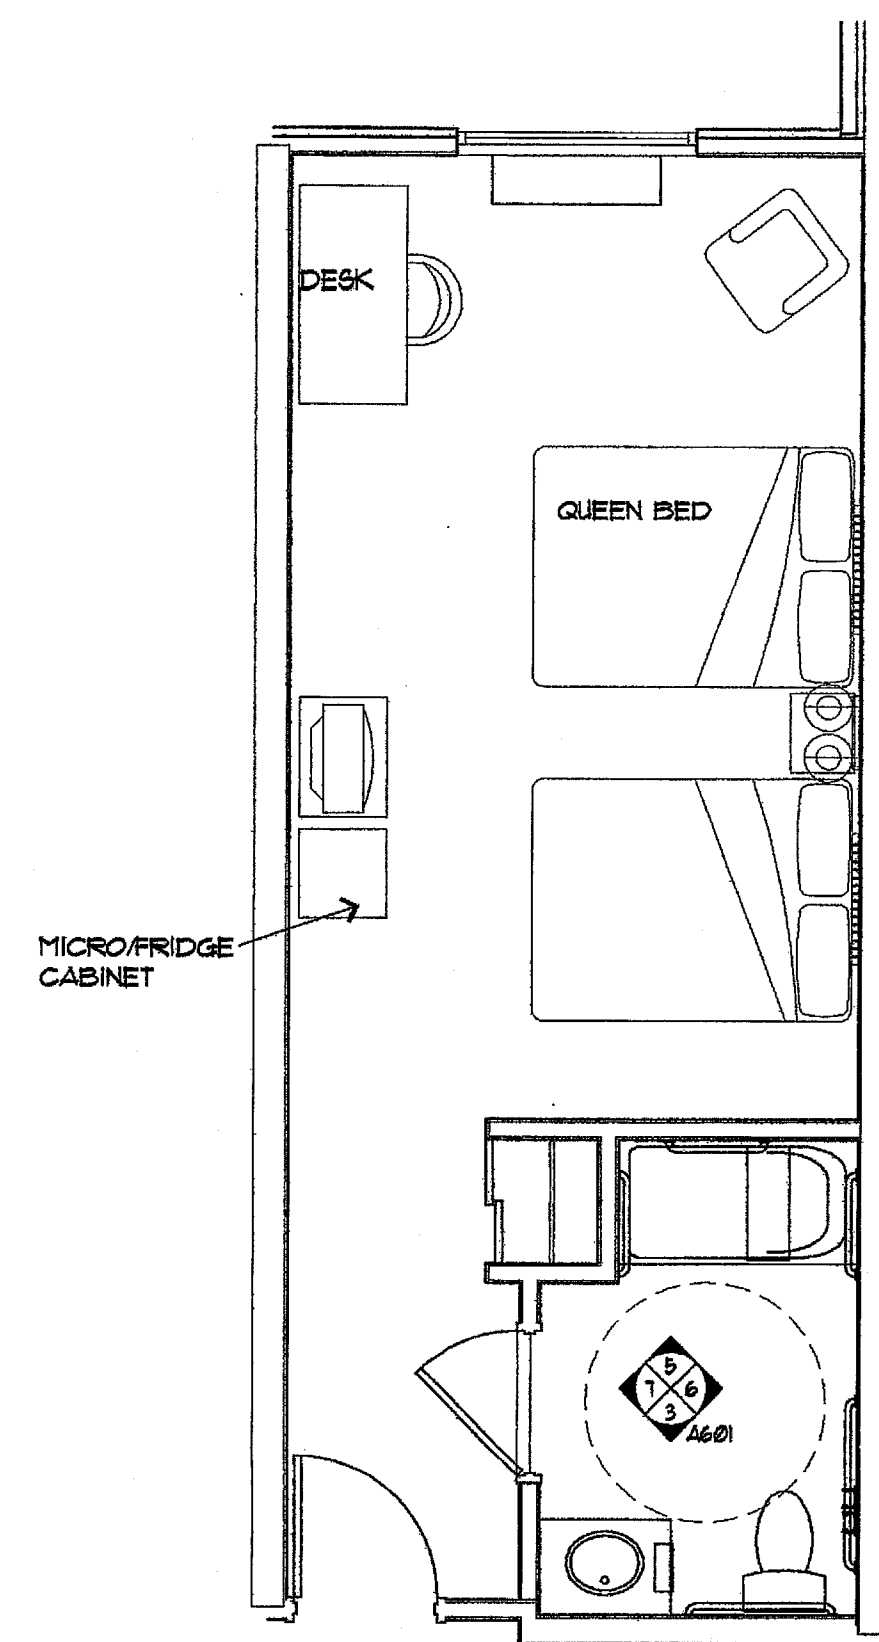


7 ACCESS. DBL. QN.  
1/4" = 1'-0"

AX-X-X

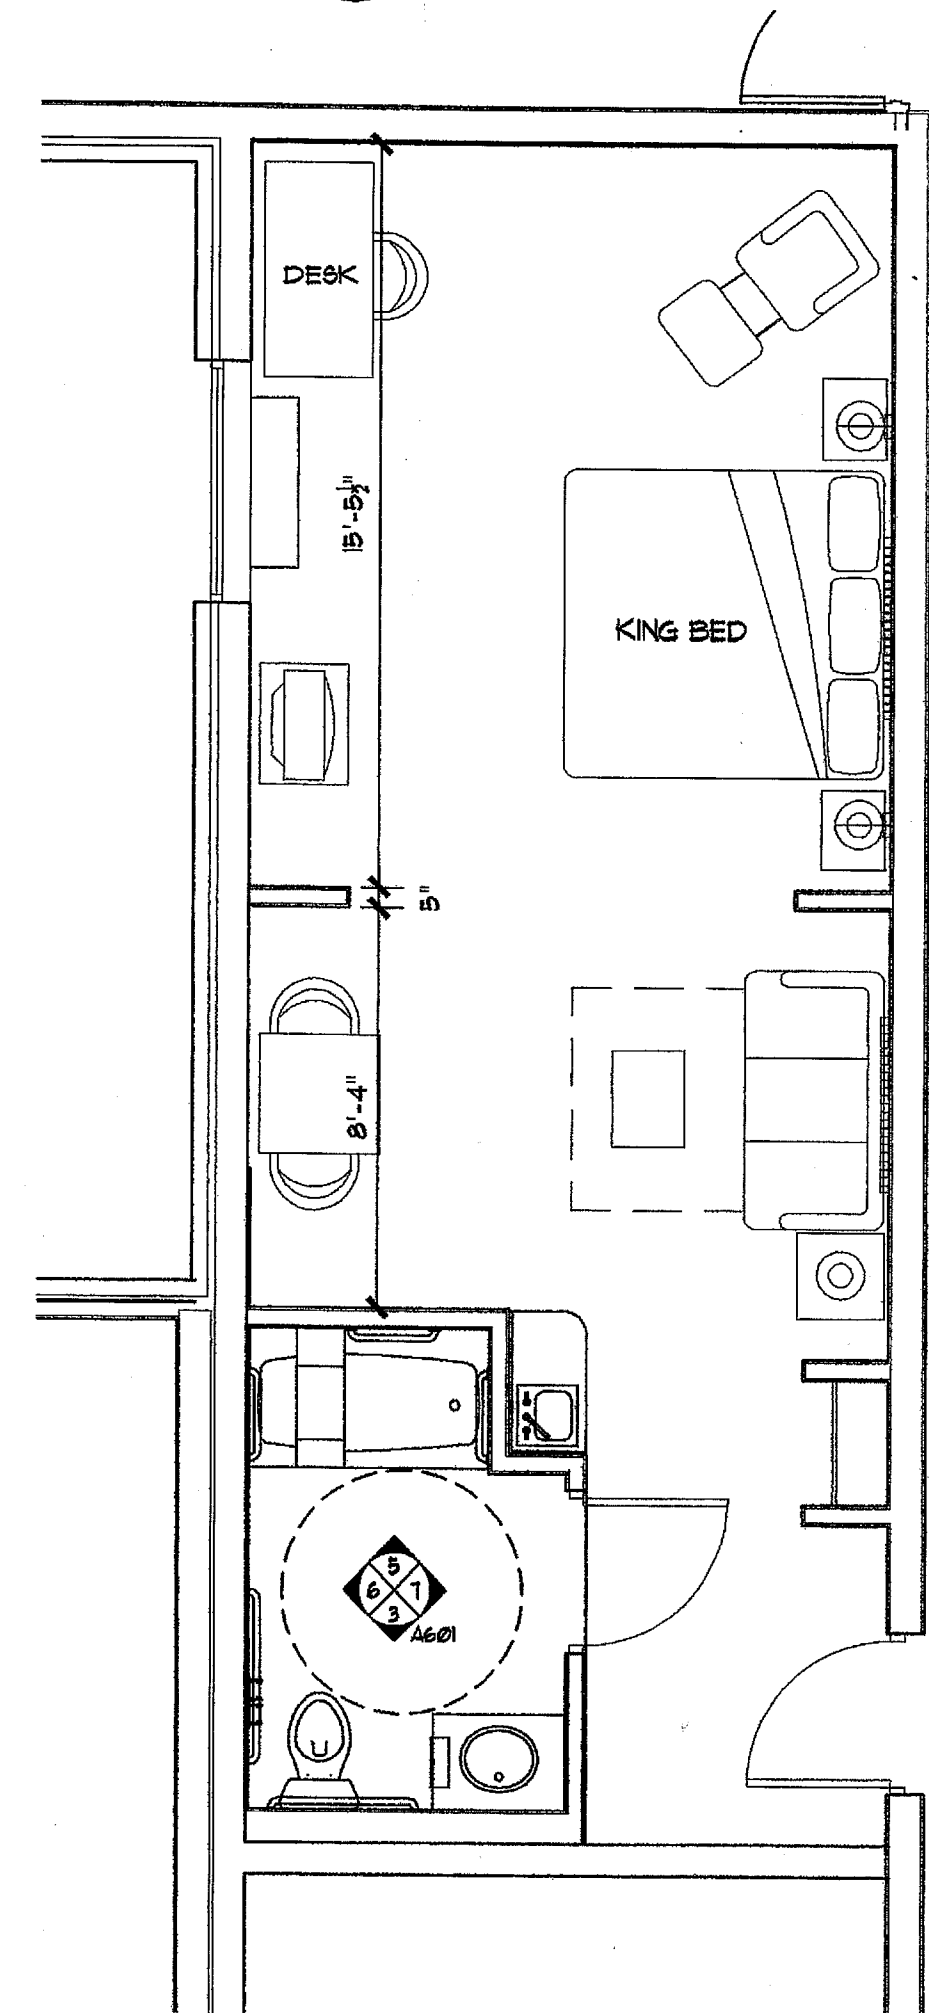


8 ACCESS. SUITE  
1/4" = 1'-0"

AX-X-X

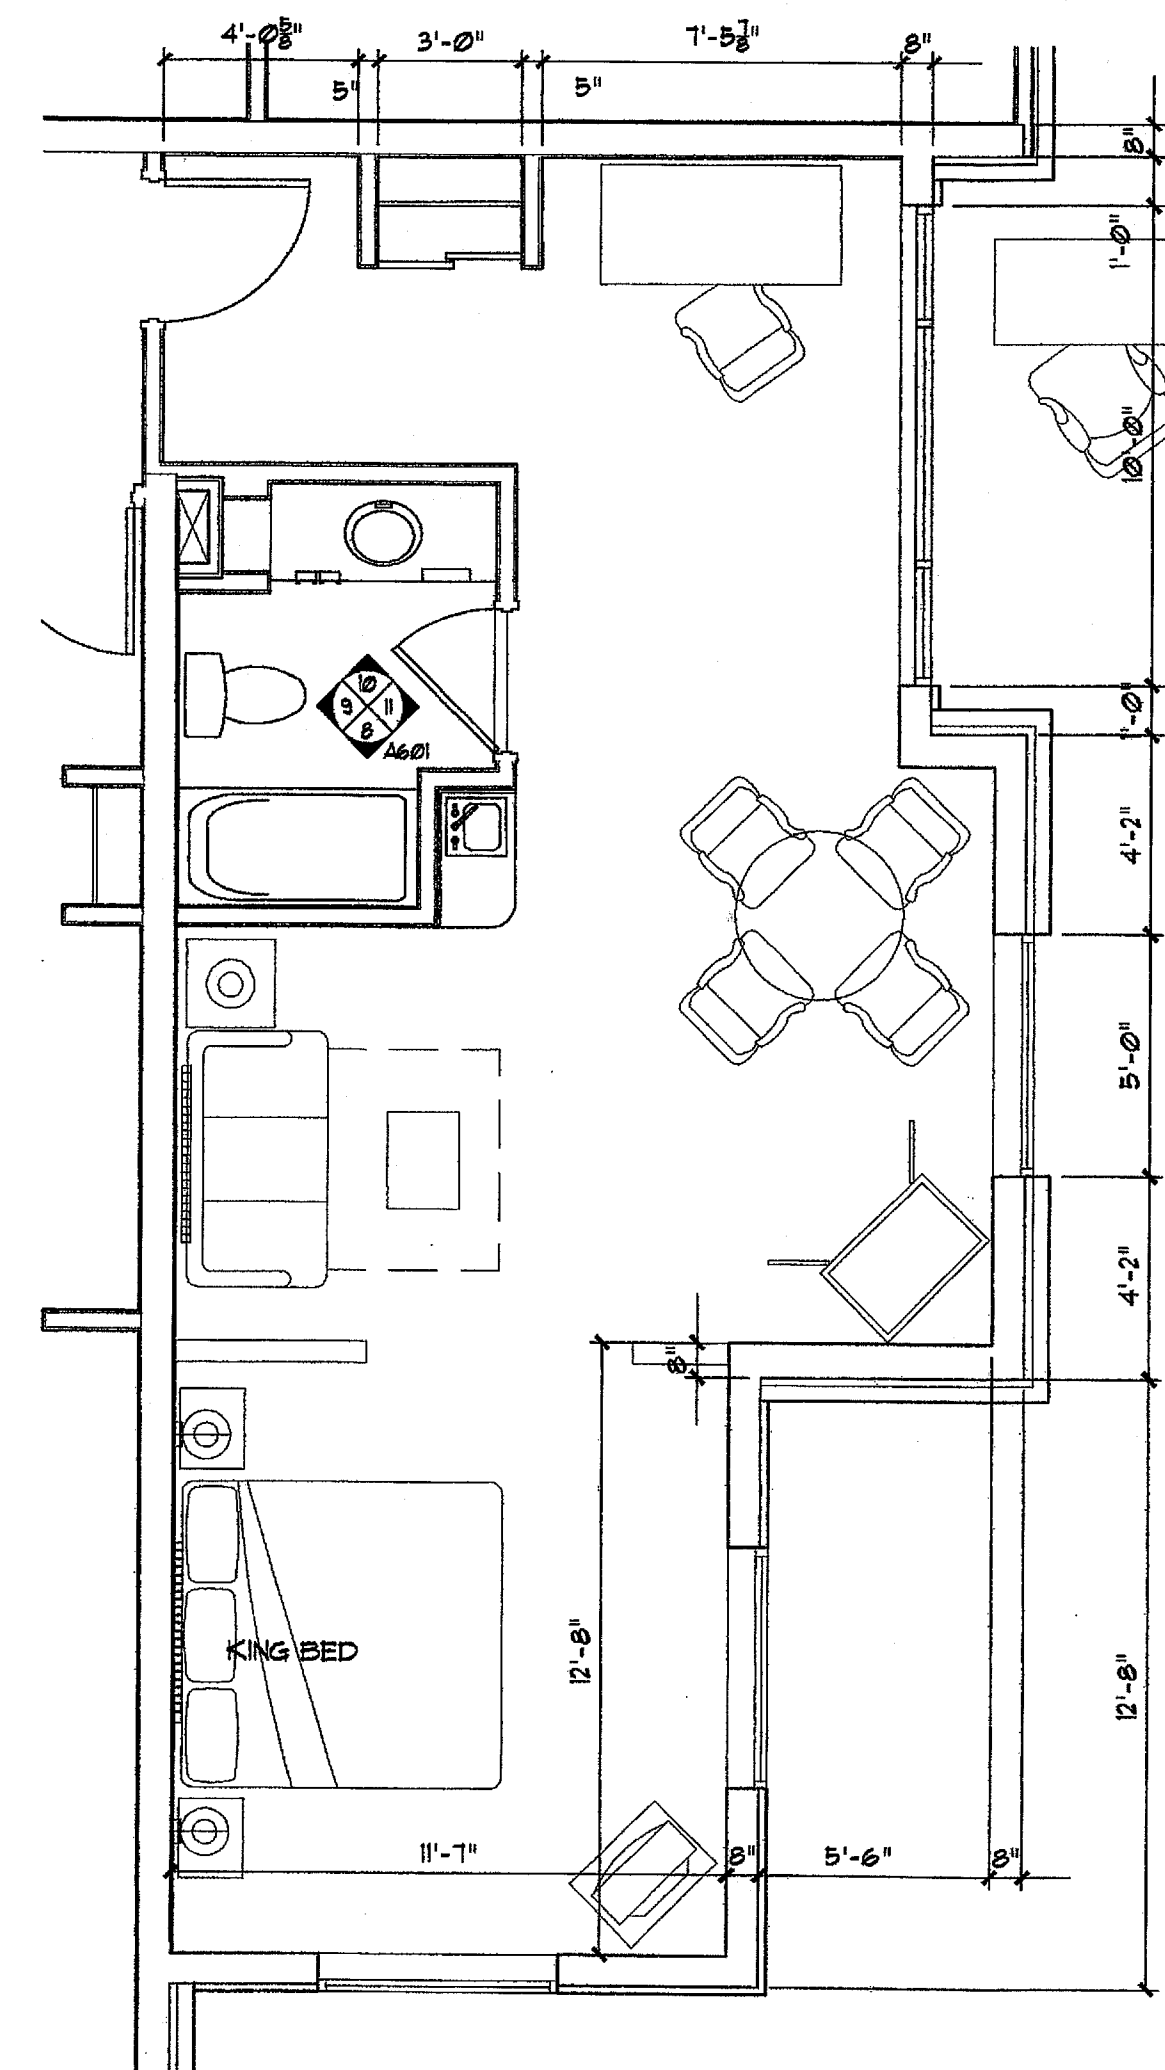

9 KING SUITE 'B'  
1/4" = 1'-0"

AX-X-X

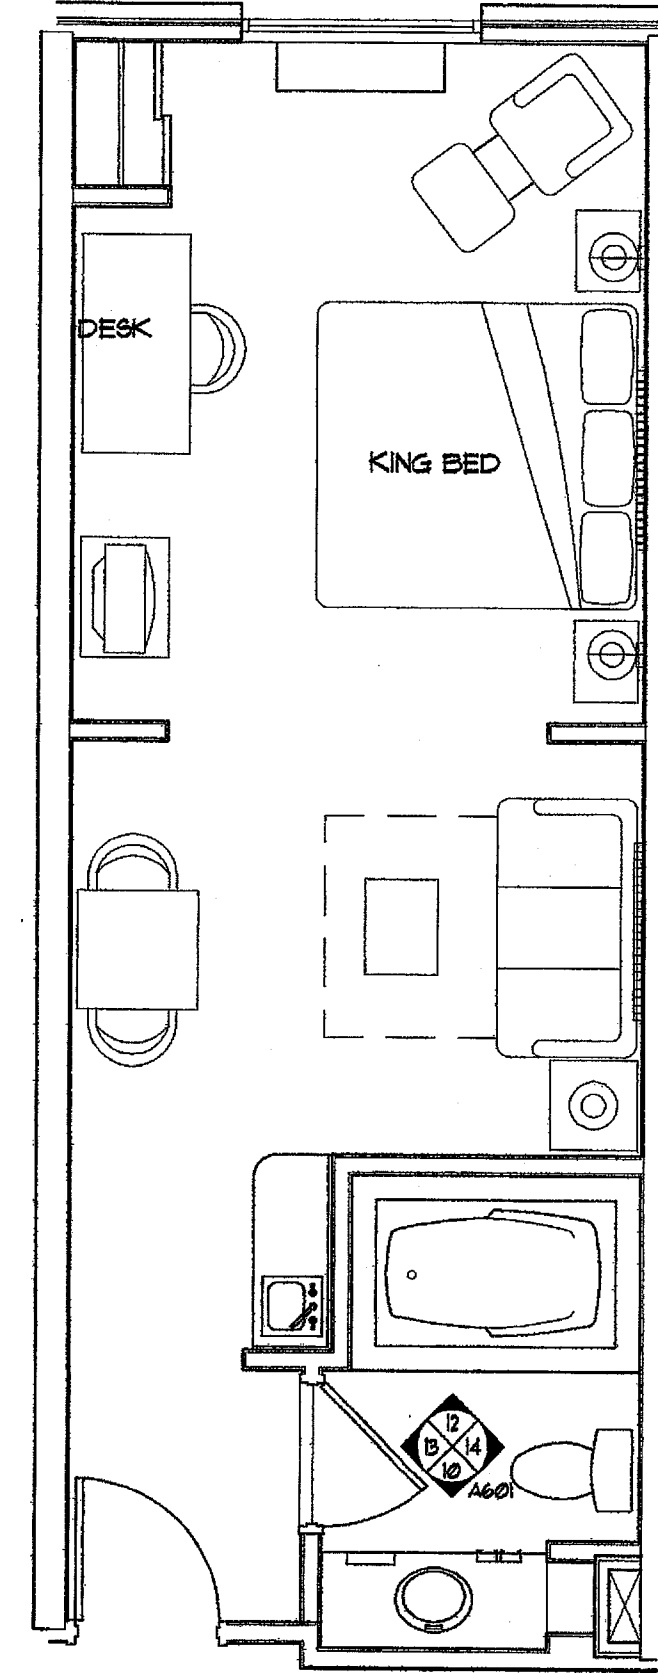

10 WHIRLPOOL SUITE  
1/4" = 1'-0"

AX-X-X

PROJECT NAME:

Holiday Inn Express  
HOTEL & SUITES  
Underwood Road  
Vicksburg, MS 38671

SHEET TITLE:

Typ. Guest Room Plans

PROJECT NO.

01005

LATEST REVISION:



DRAWN BY:

CHECKED BY:

SHEET NUMBER:

DATE:

A301