



DESIGN
CONSULTANTS

Richard Molenaar
ARCHITECT

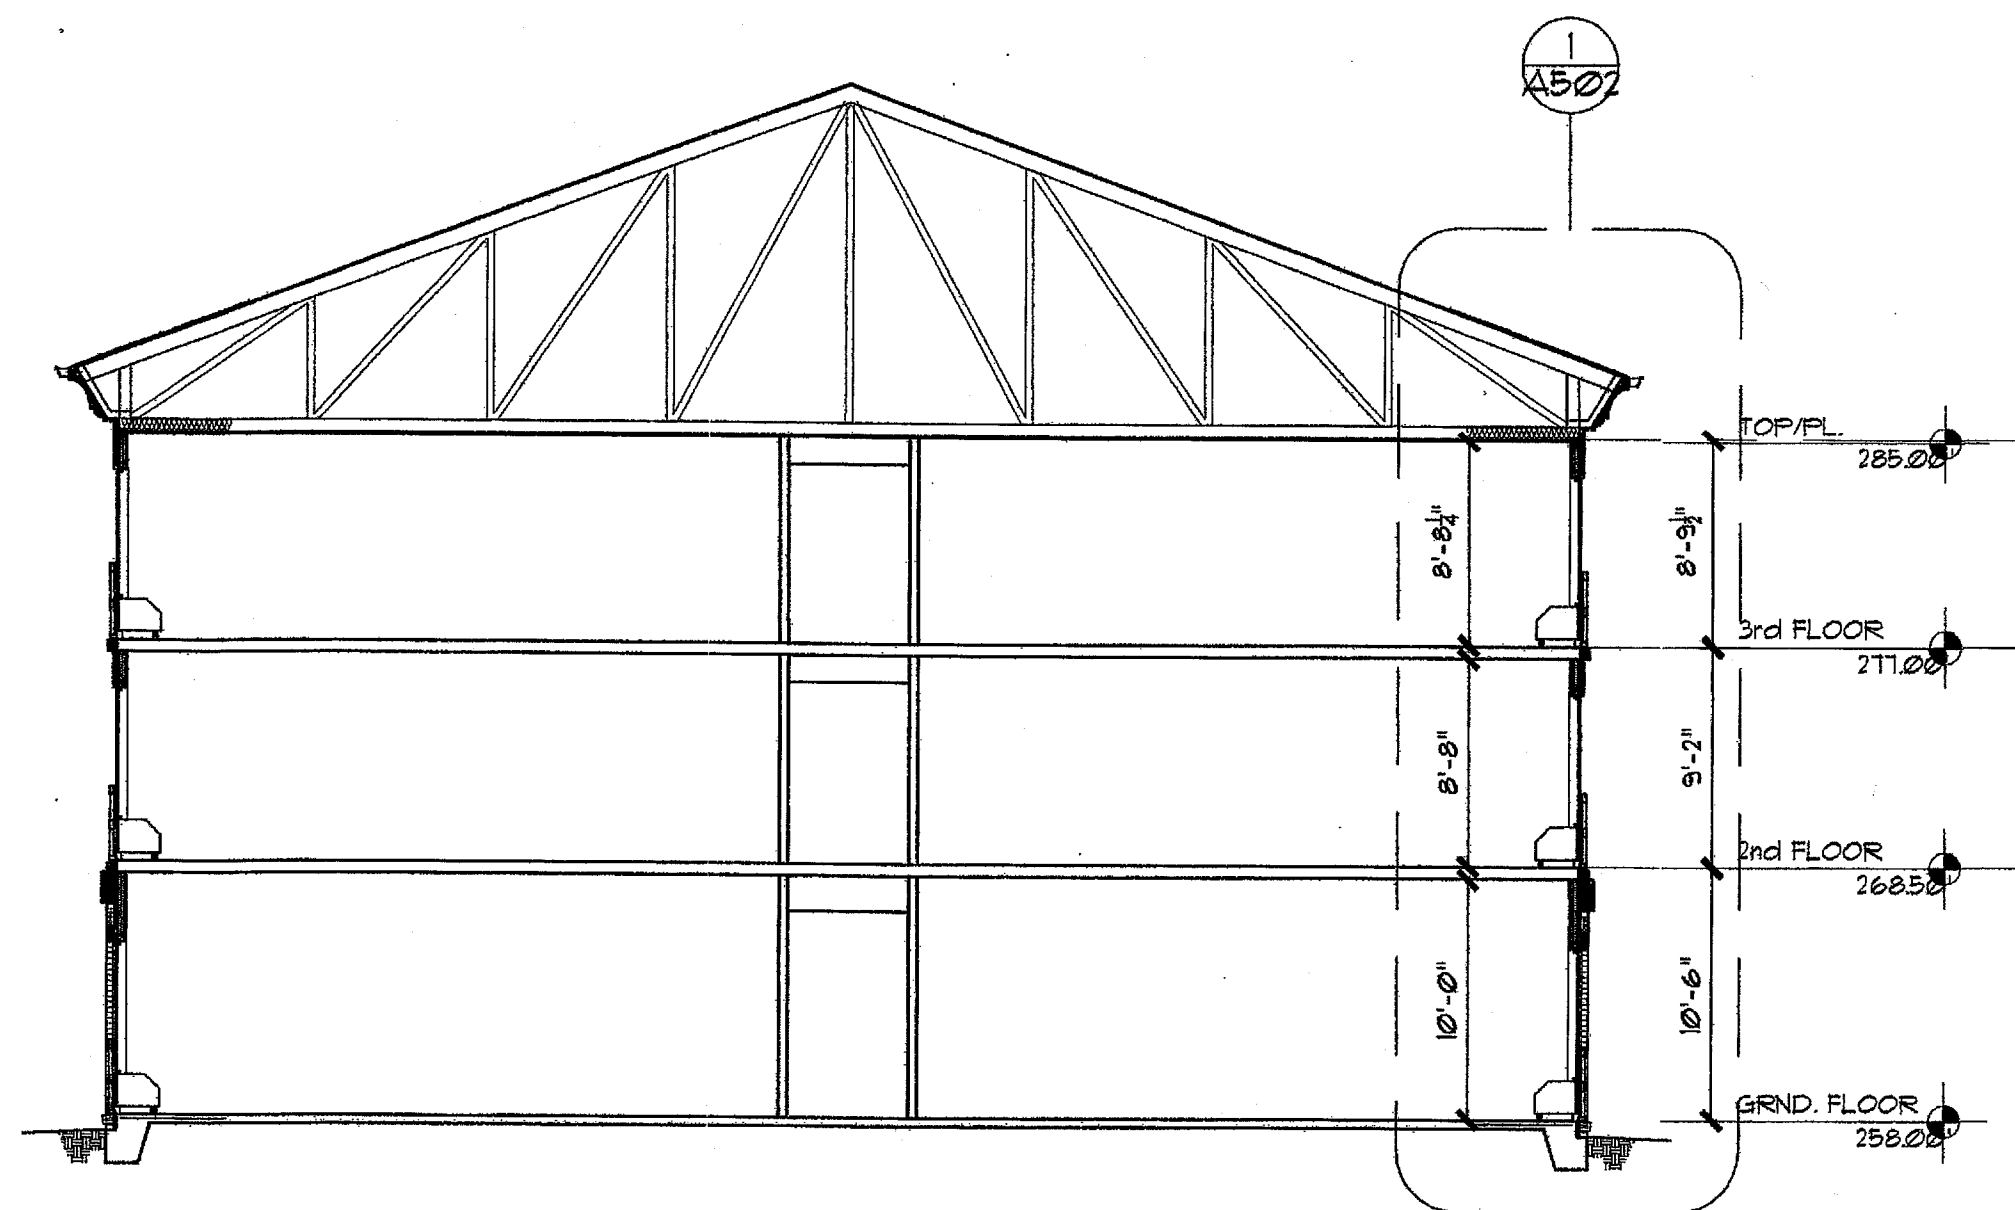


1 BUILDING SECTION
1/8"=1'-0"

AX-X-X

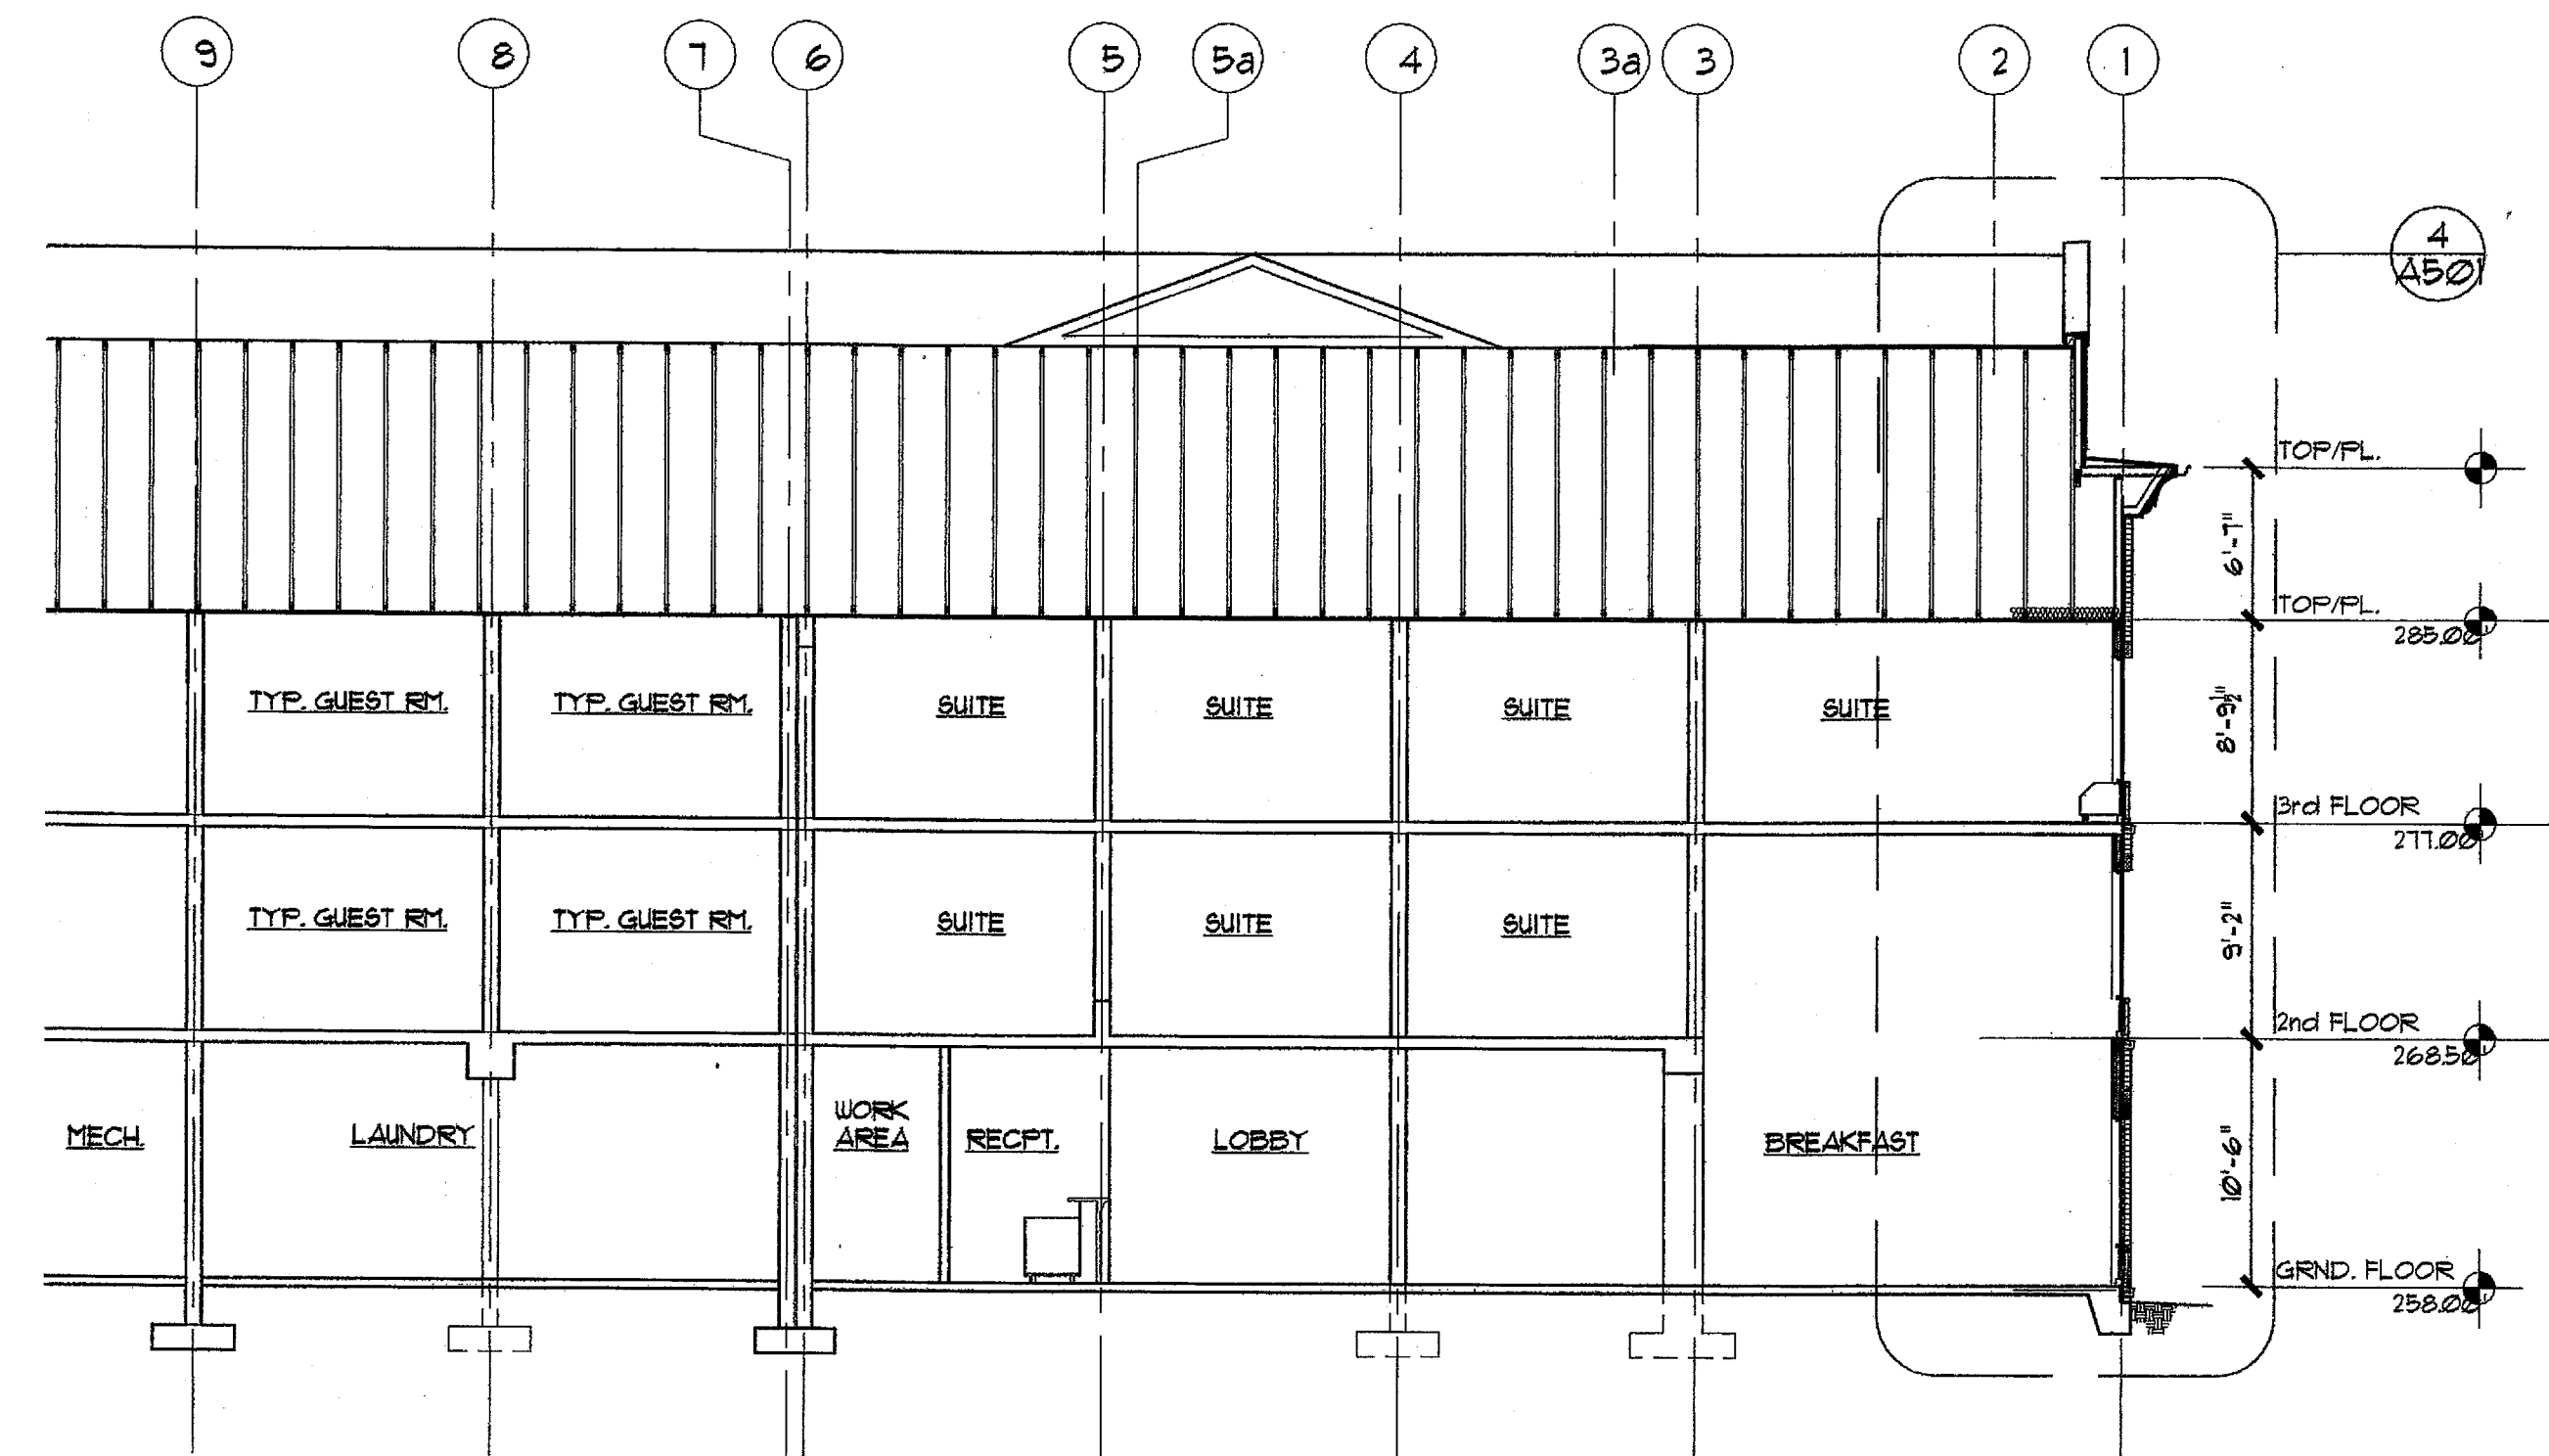

2 BUILDING SECTION
1/8"=1'-0"

AX-X-X

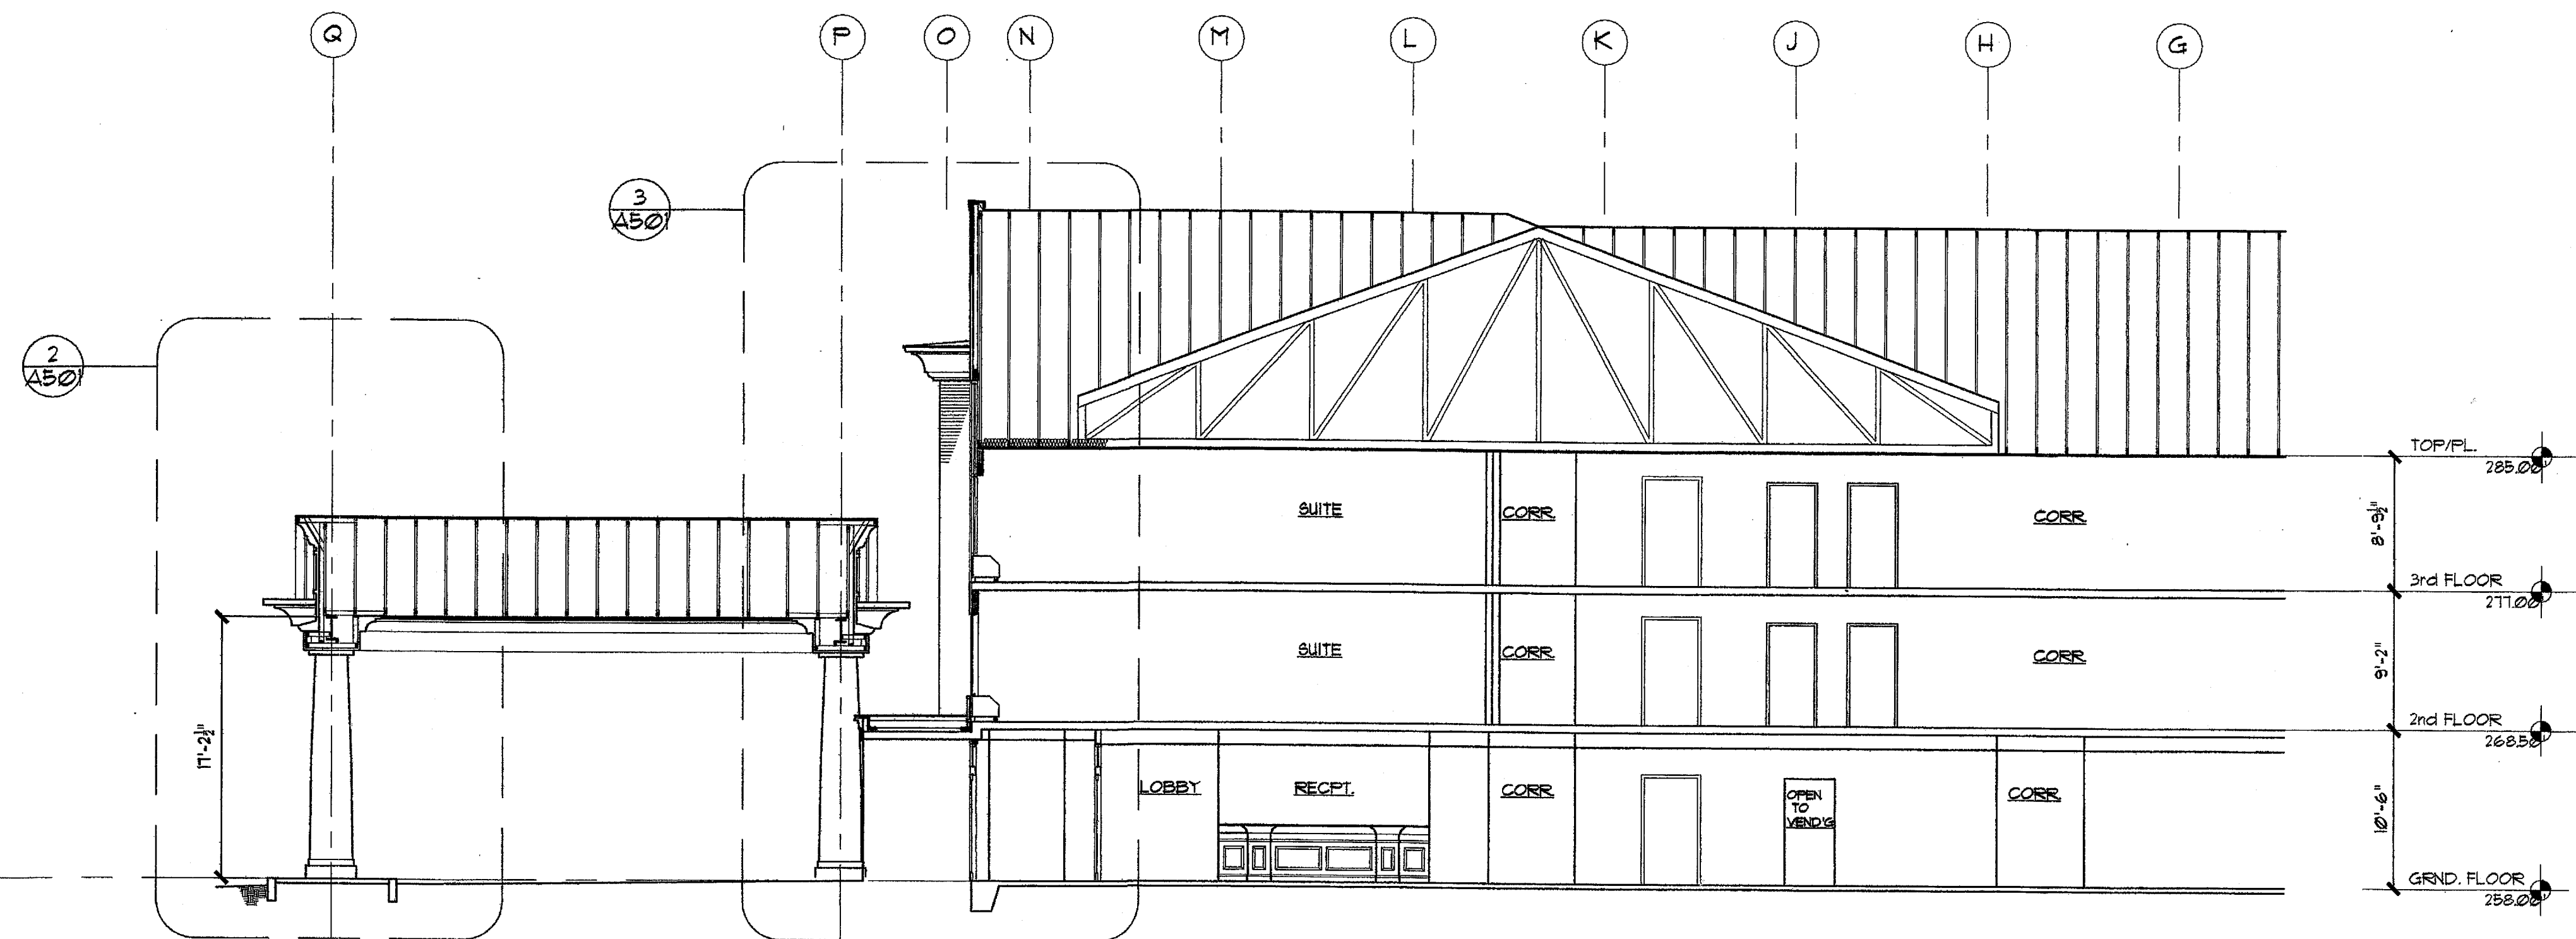

3 BUILDING SECTION
1/8"=1'-0"

AX-X-X

PROJECT NAME:

Holiday Inn Express
HOTEL & SUITES
Underwood Road
Vicksburg, MS 38671

SHEET TITLE:

PROJECT NO.
01005

LATEST REVISION:

DRAWN BY: CJ
CHECKED BY: RM

SHEET NUMBER:

DATE:
05/16/02

A403