



Richard Molenaar
ARCHITECT

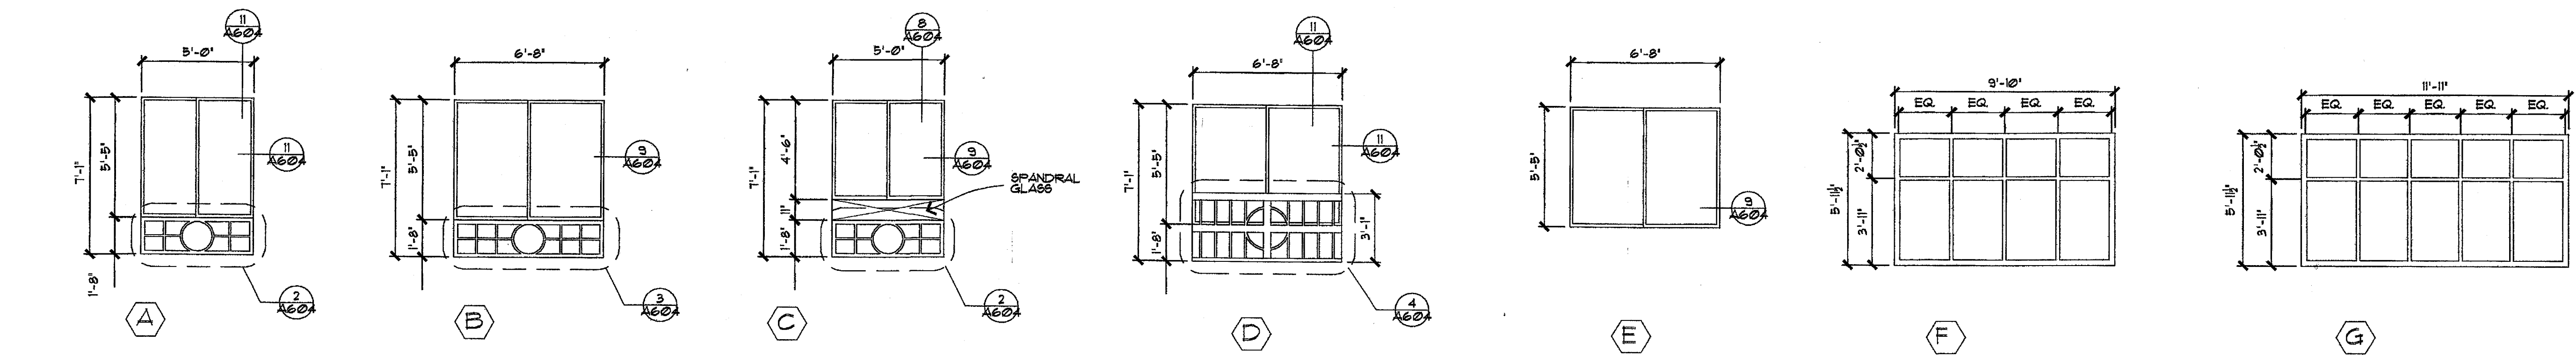


1 WINDOW TYPES

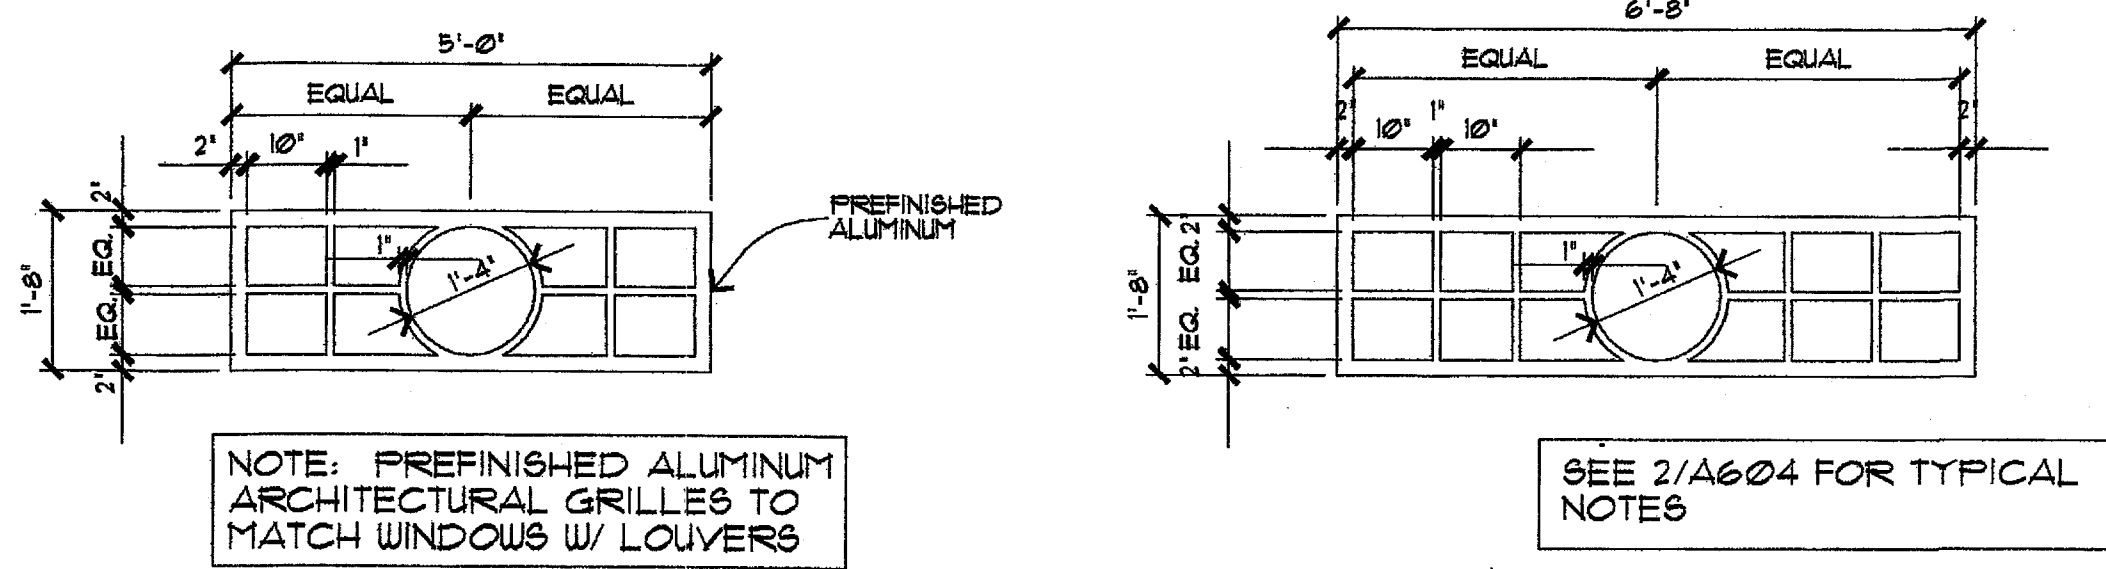


2 ARCH. GRILLE ELEV.


3 ARCH. GRILLE ELEV.

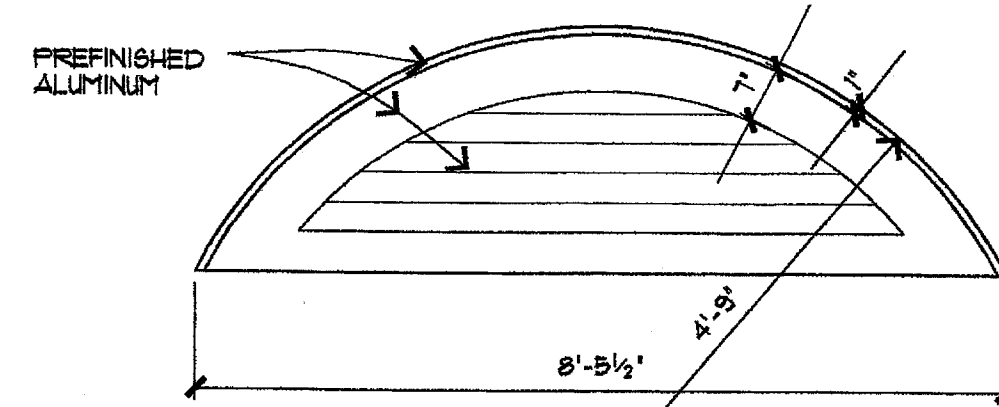


6 DORMER DET.

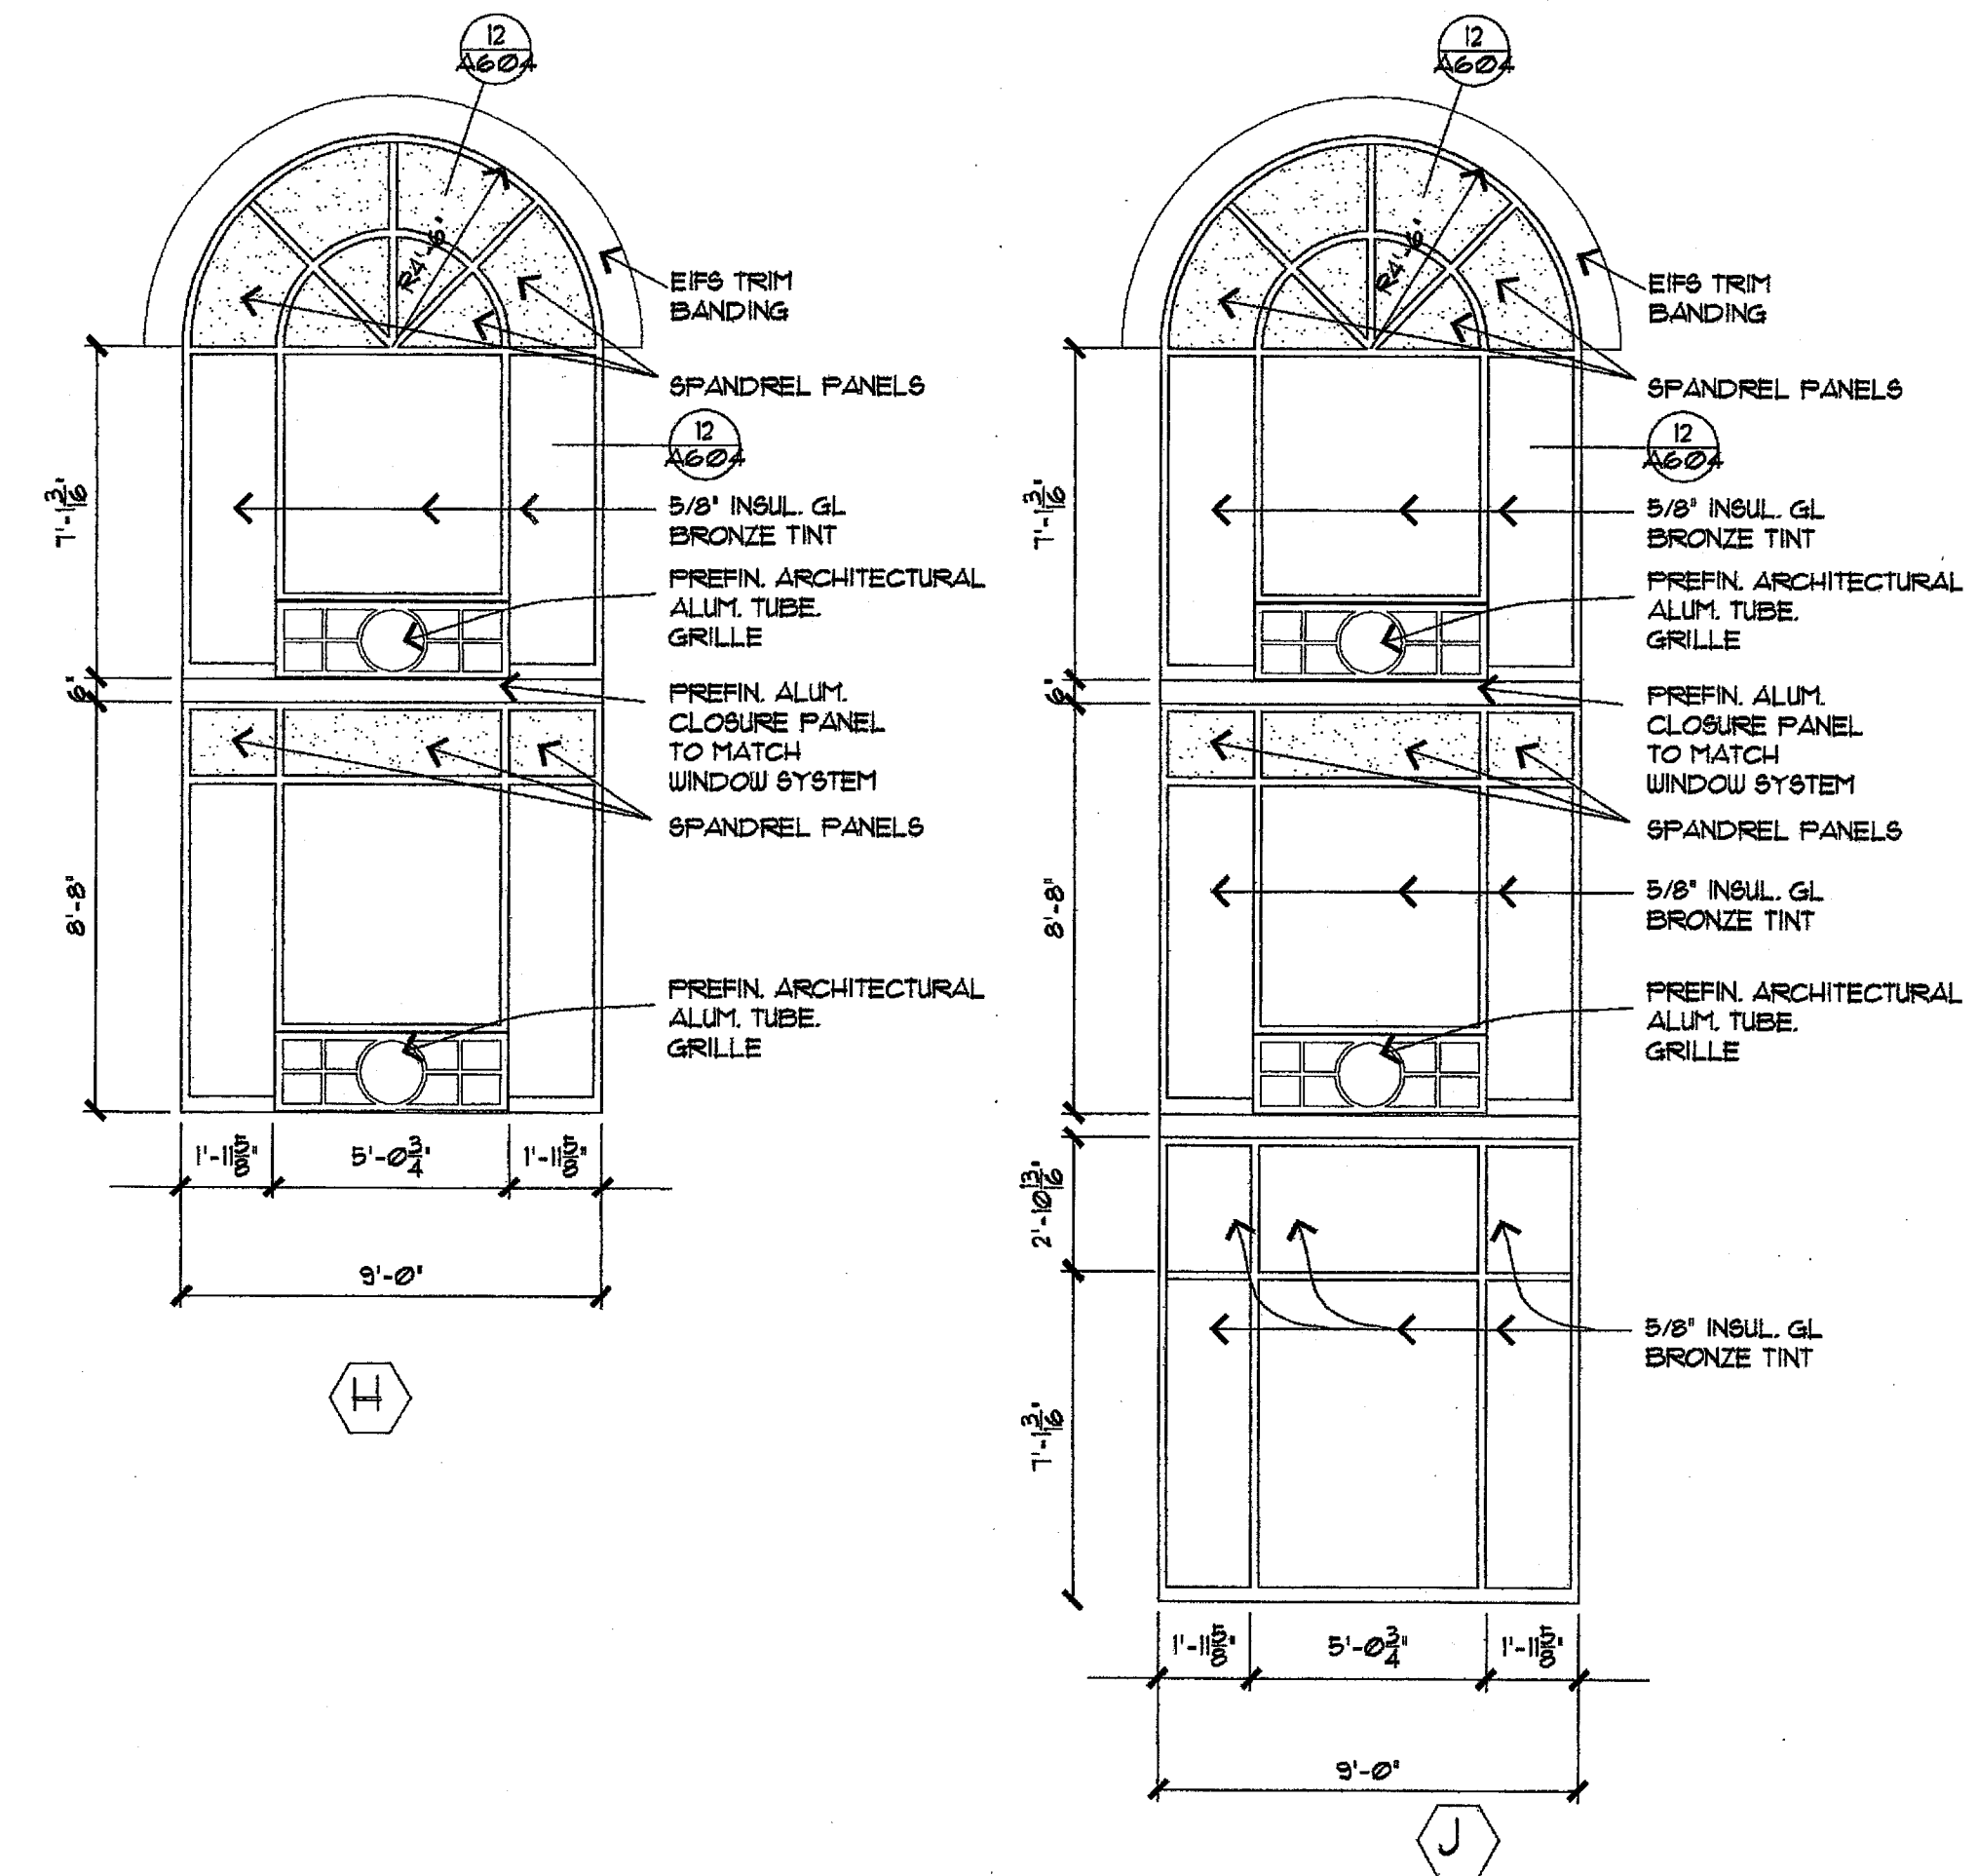


7 STOREFRONT ELEV.

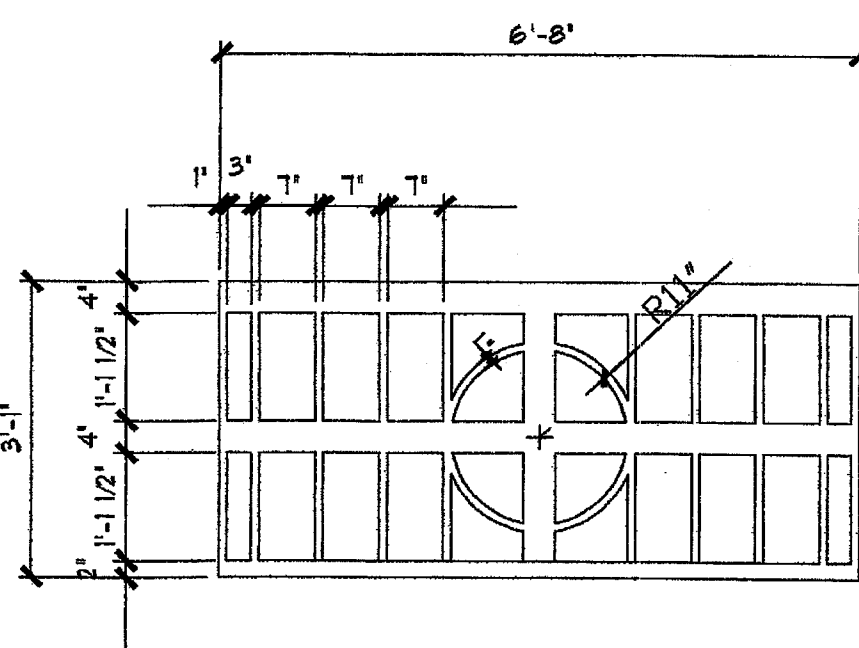


4 ARCH. GRILLE ELEV.

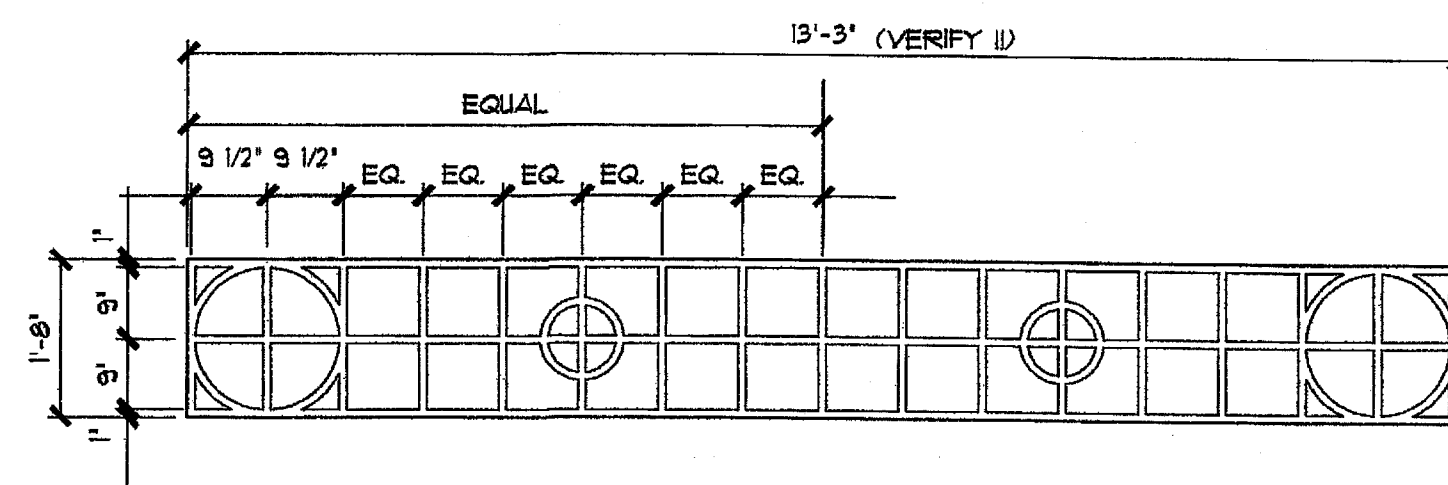


5 ARCH. GRILLE ELEV.

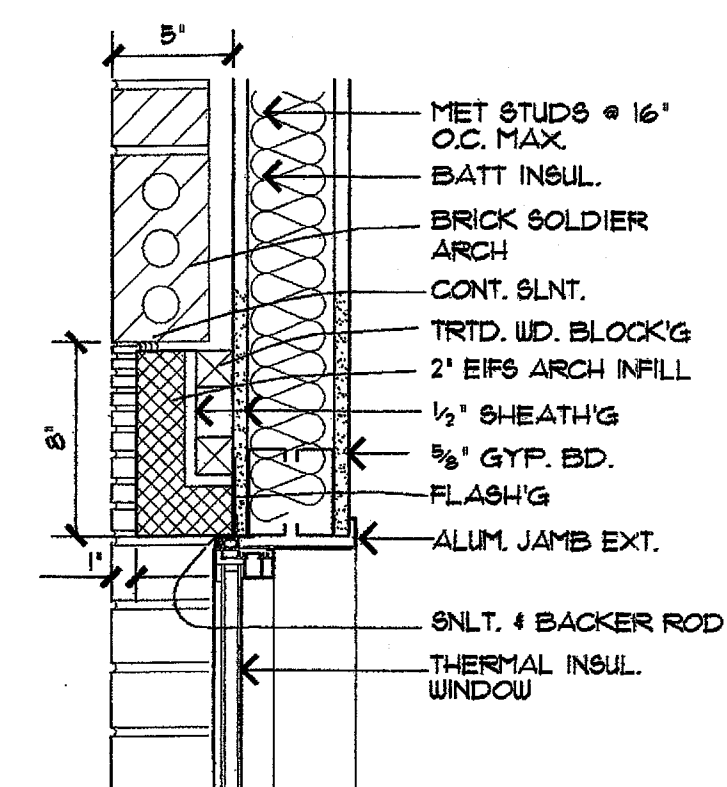


8 HEAD DETAIL

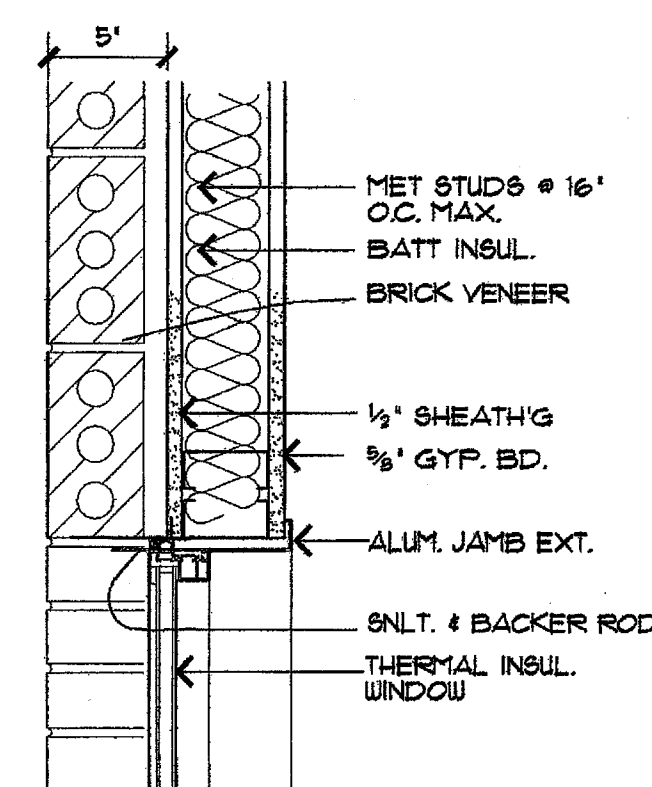


9 HEAD DETAIL

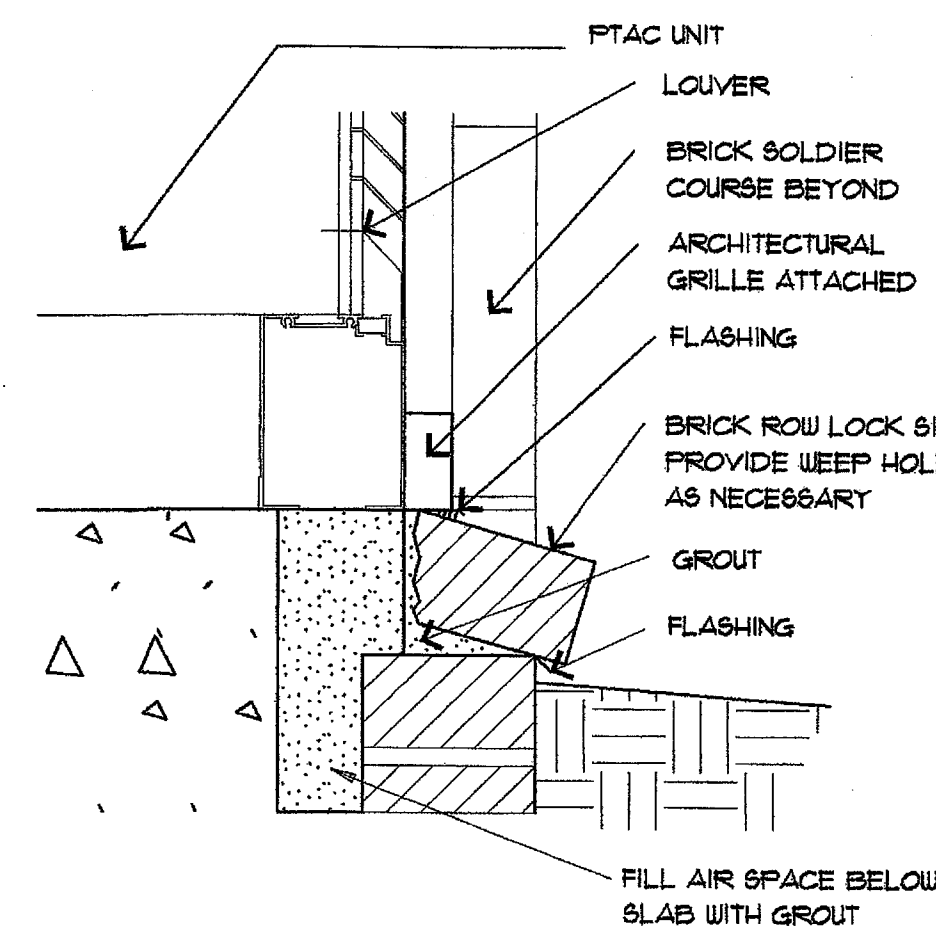

10 SILL DETAIL

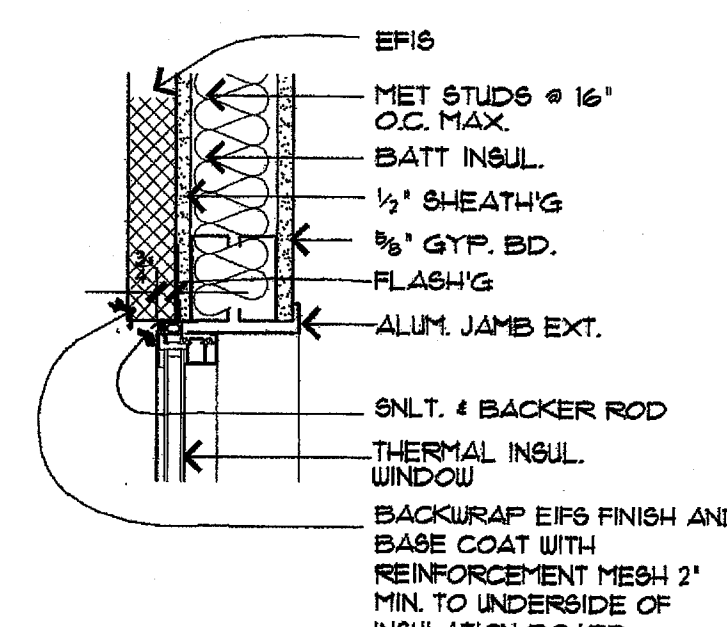

11 HEAD DET. (JAM SIM.)

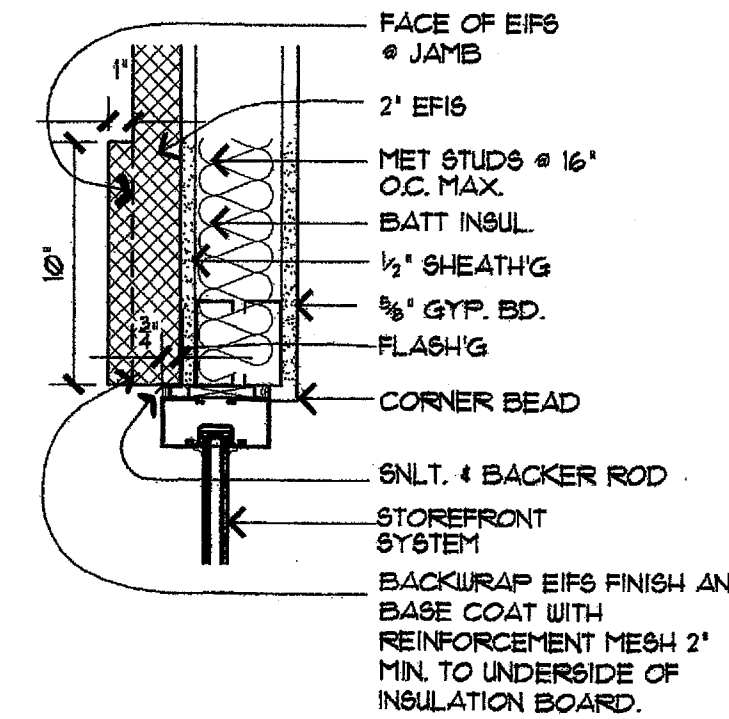

12 HEAD DET. (JAM SIM.)

PROJECT NAME:

Holiday Inn Express
HOTEL & SUITES
Underwood Road
Vicksburg, MS 38671

SHEET TITLE:
WINDOW DETAILS

PROJECT NO. LATEST REVISION:

DRAWN BY: CHECKED BY: SHEET NUMBER:

DATE:

A505