




Richard Molenaar
ARCHITECT

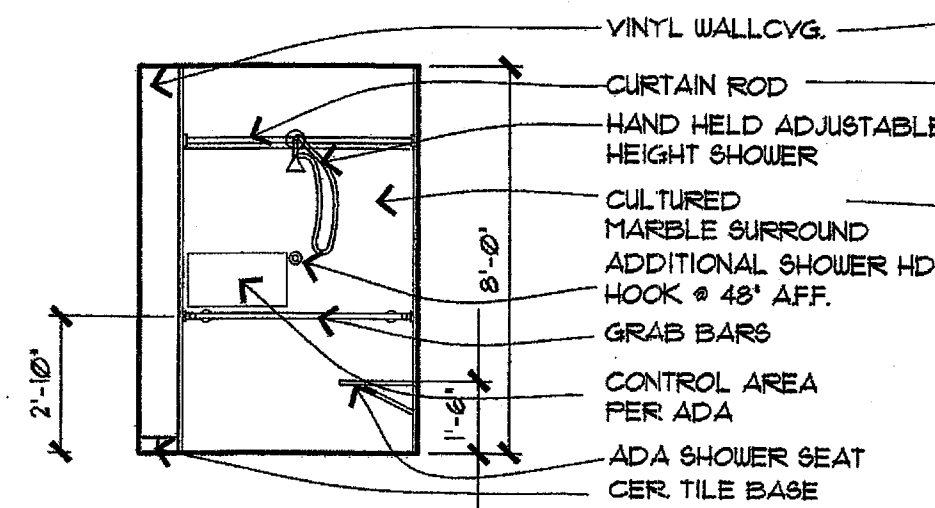


1 ACCESS. BATHRM
1/4"=1'-0"

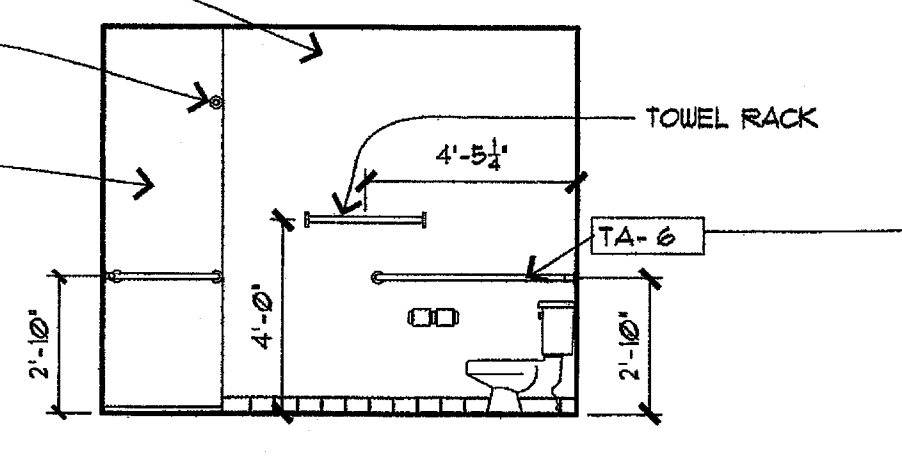


2 ACCESS. BATHRM
1/4"=1'-0"

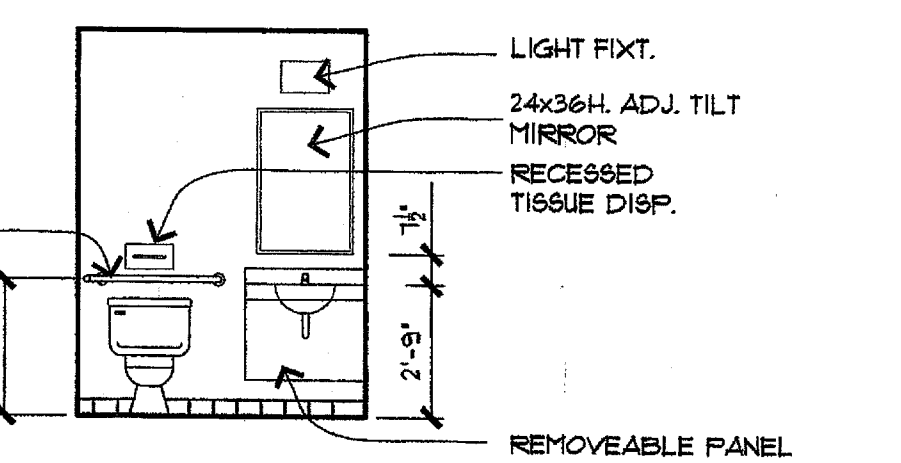


3 ACCESS. BATHRM
1/4"=1'-0"

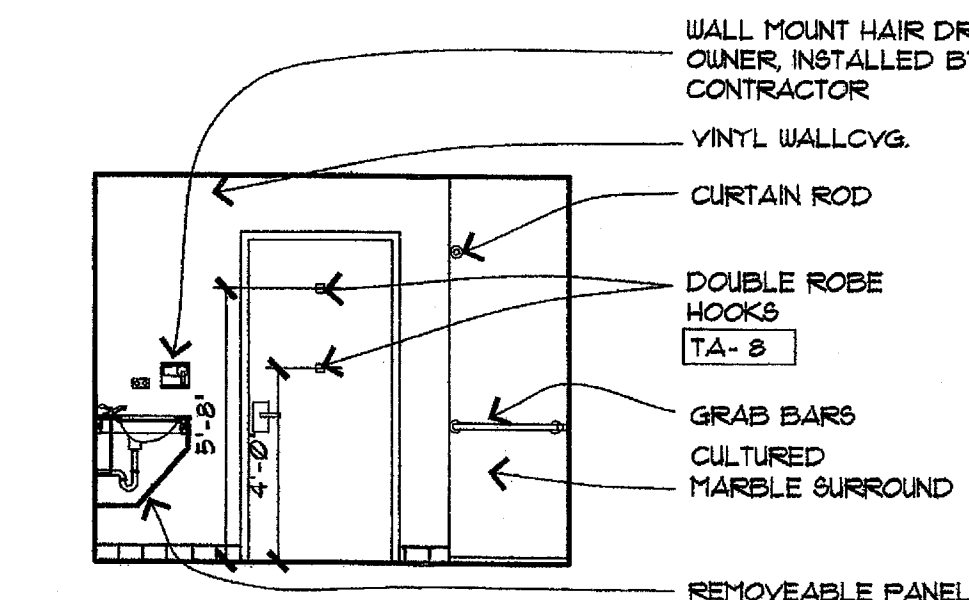


4 ACCESS. BATHRM
1/4"=1'-0"

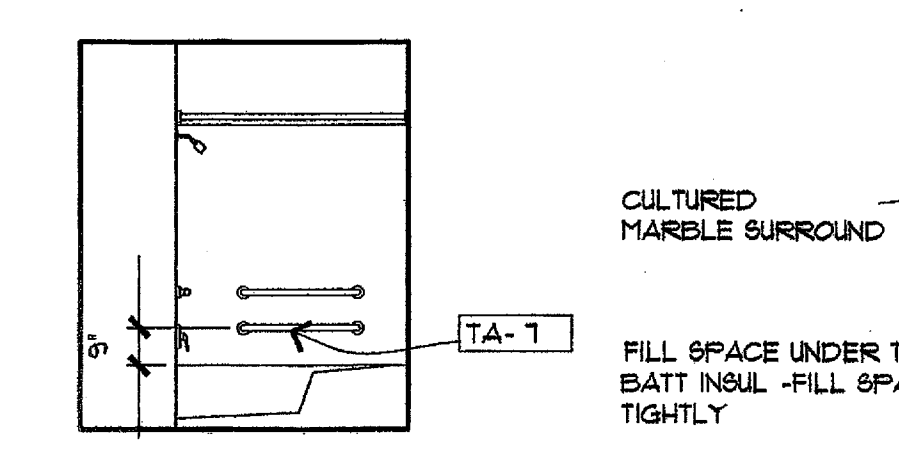


5 ACCESS. BATHRM
1/4"=1'-0"

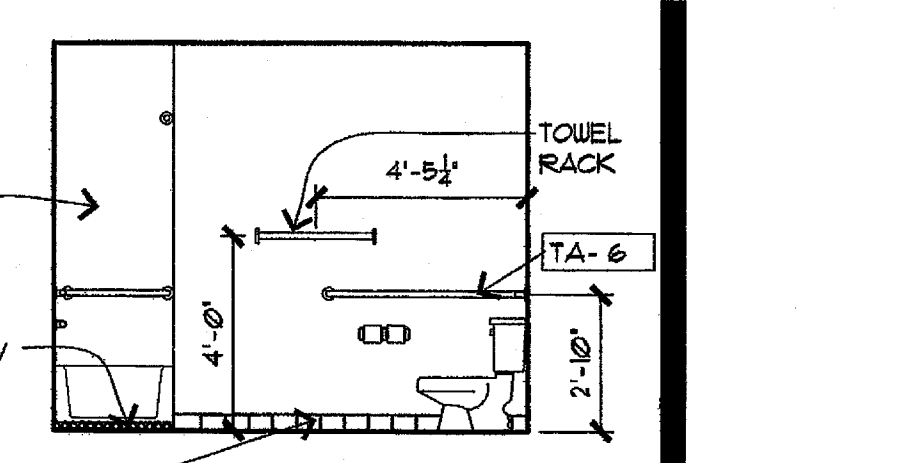


6 ACCESS. BATHRM
1/4"=1'-0"

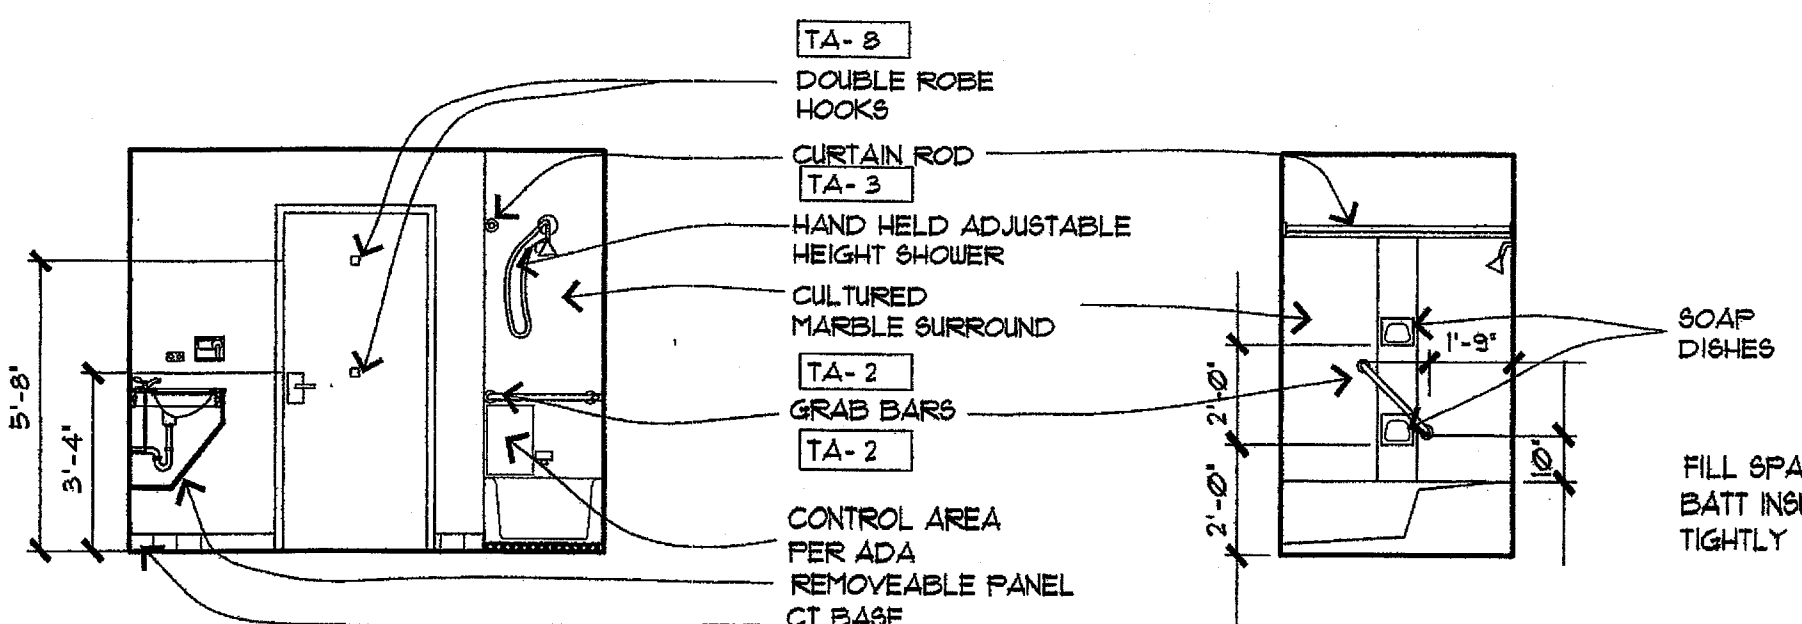


7 ACCESS. BATHRM
1/4"=1'-0"

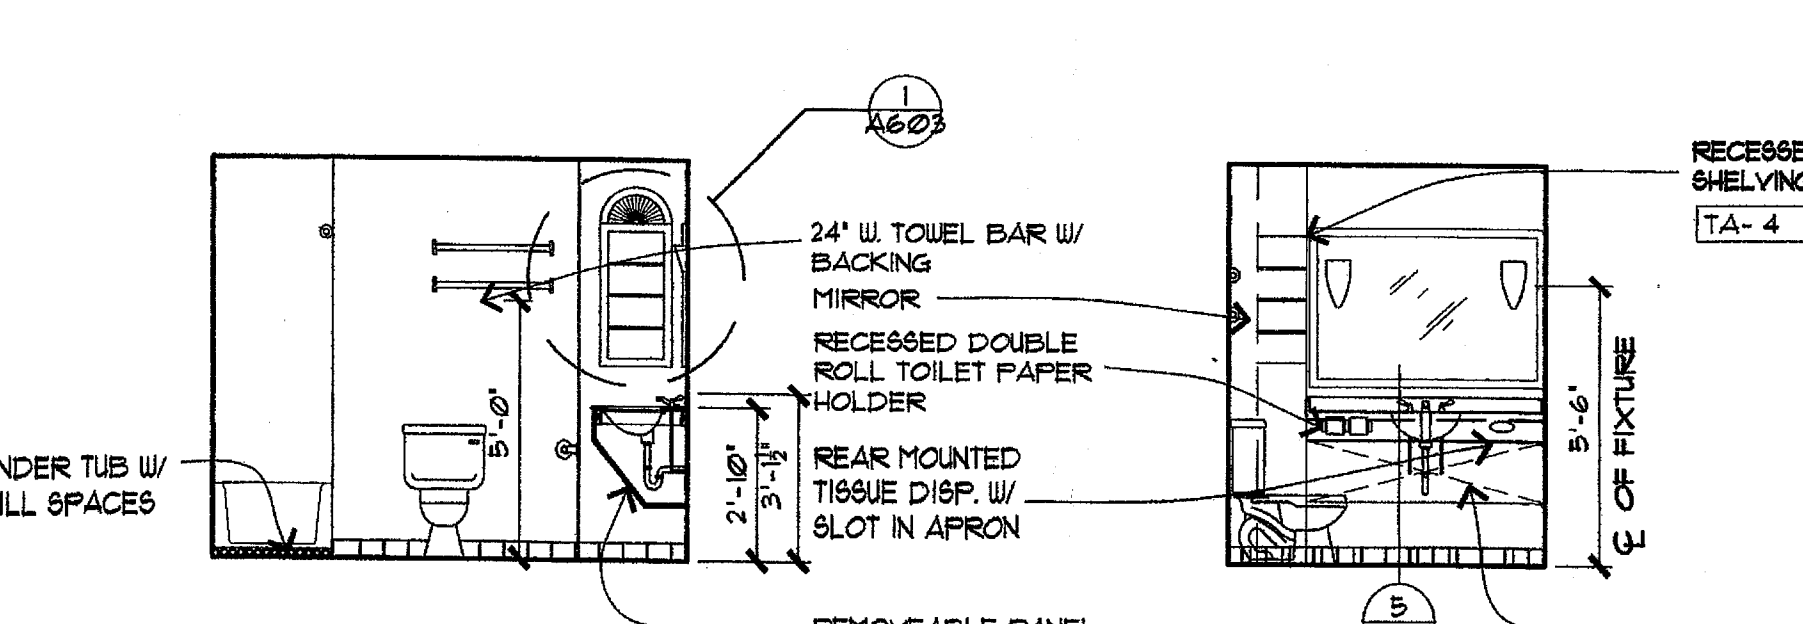


8 TYPICAL BATHRM
1/4"=1'-0"

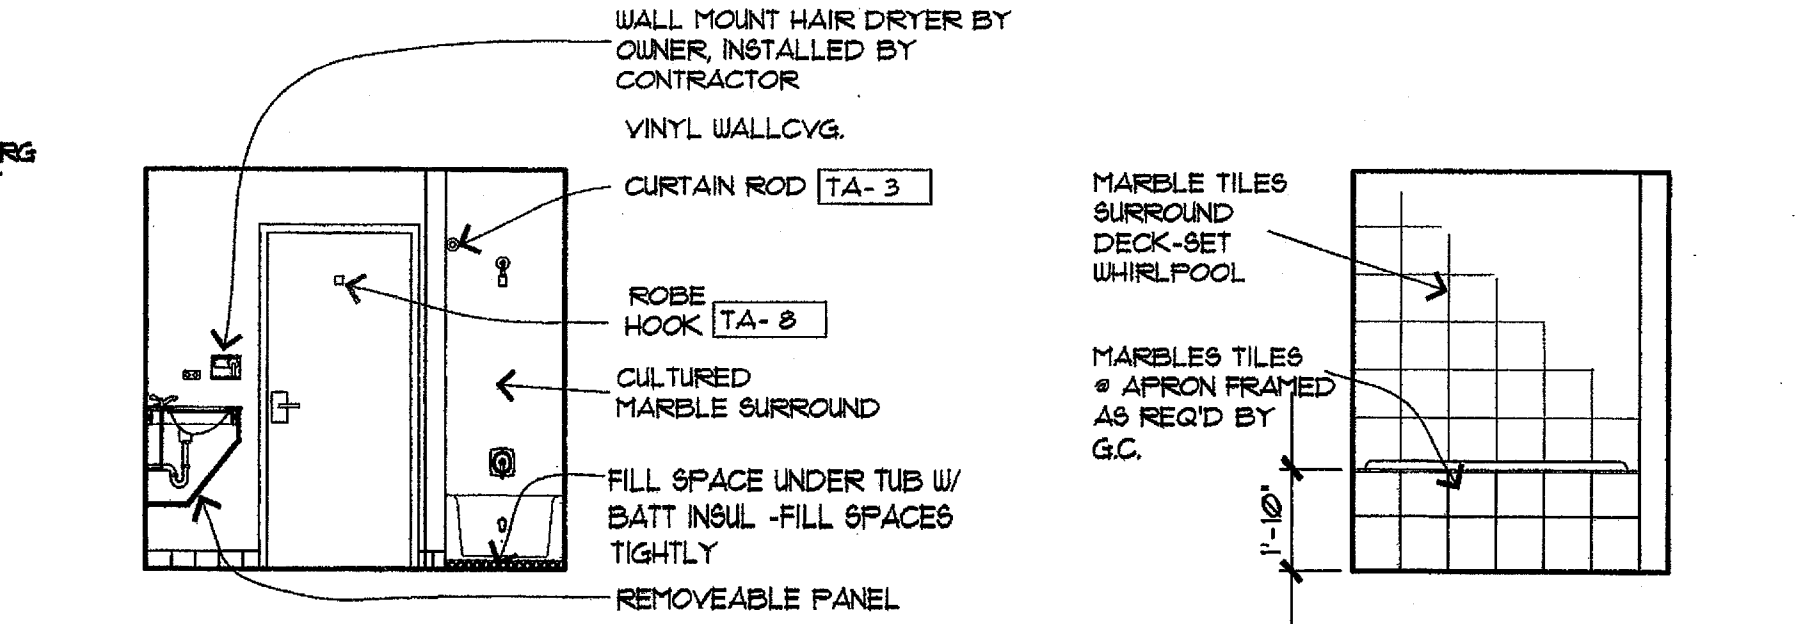


9 TYPICAL BATHRM
1/4"=1'-0"

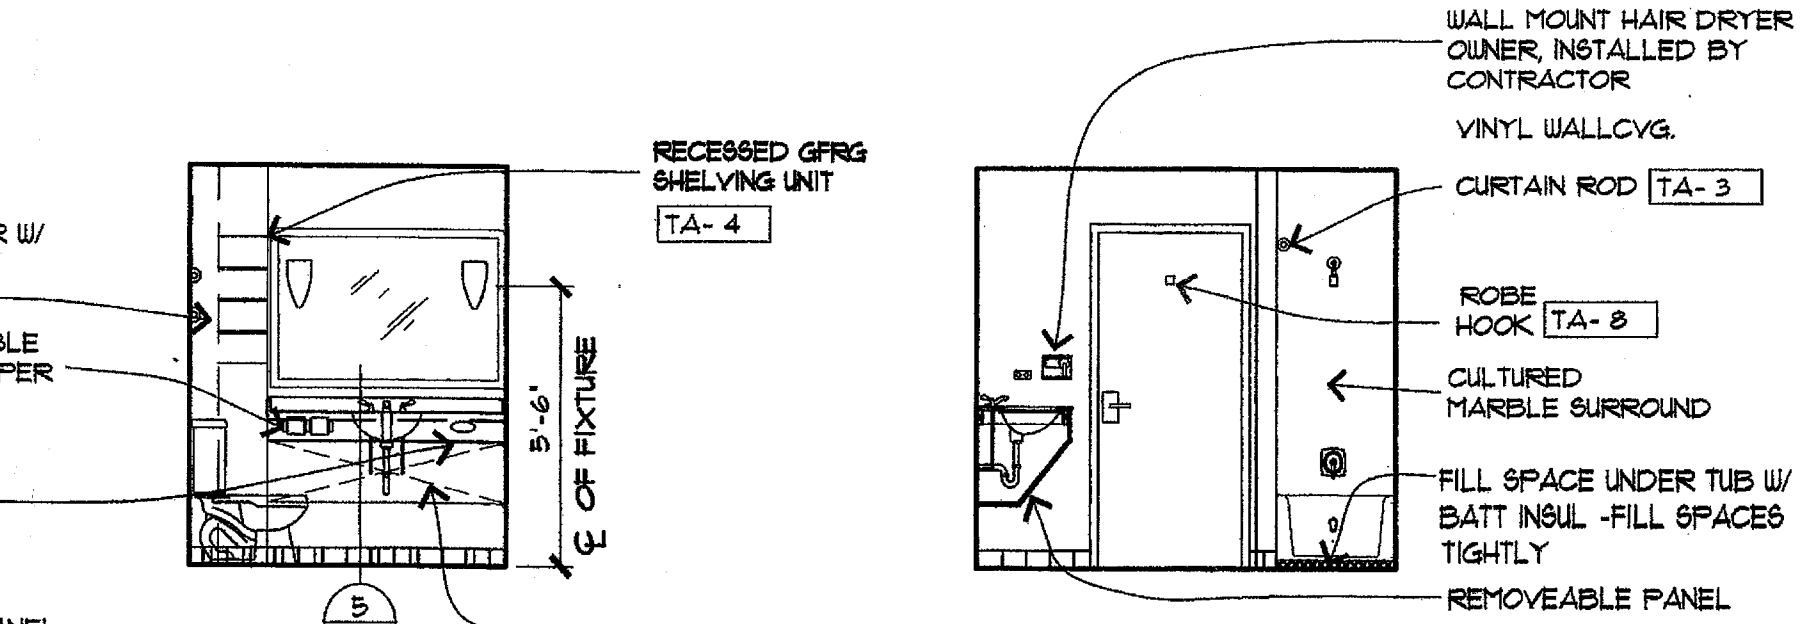


10 TYPICAL BATHRM
1/4"=1'-0"

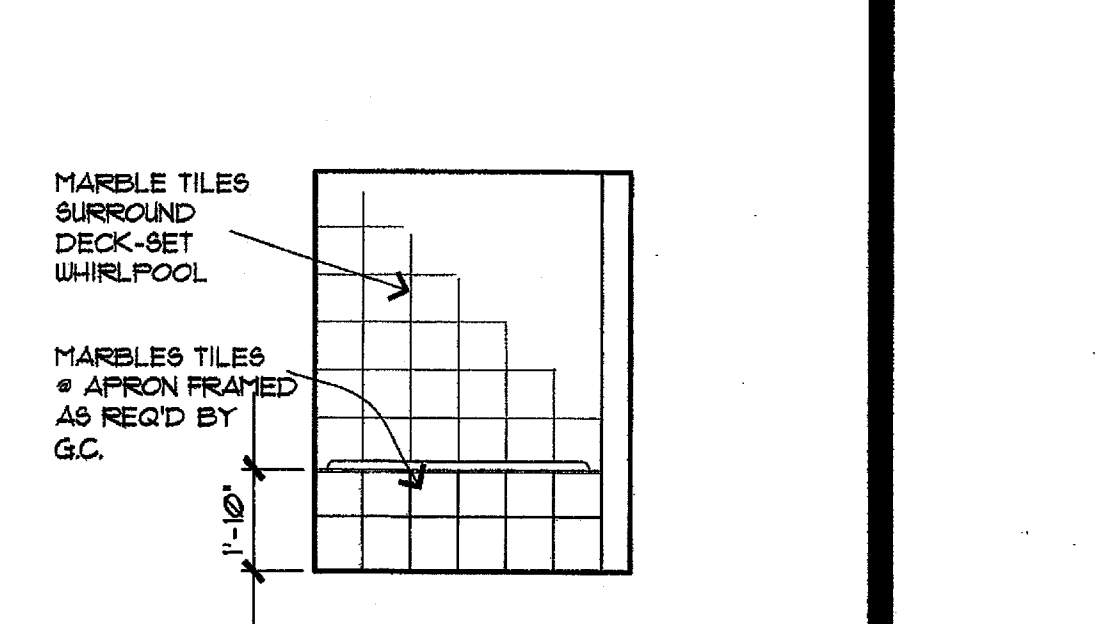


11 WHIRLPOOL BATHRM
1/4"=1'-0"

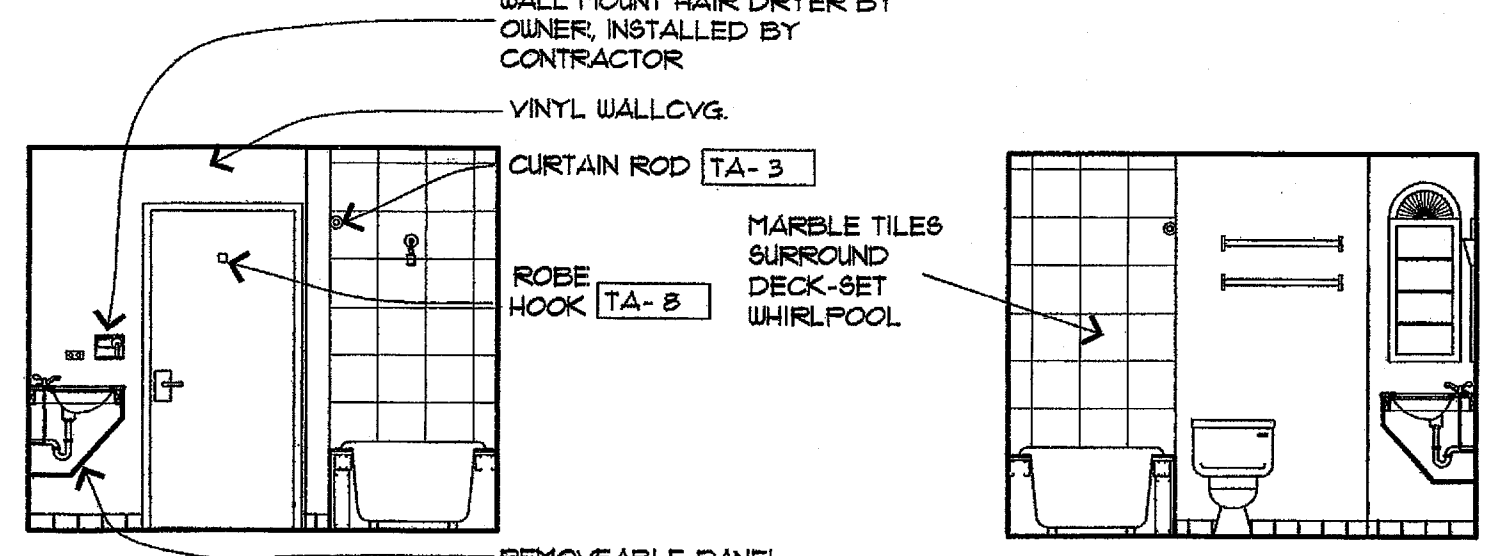


12 WHIRLPOOL BATHRM
1/4"=1'-0"

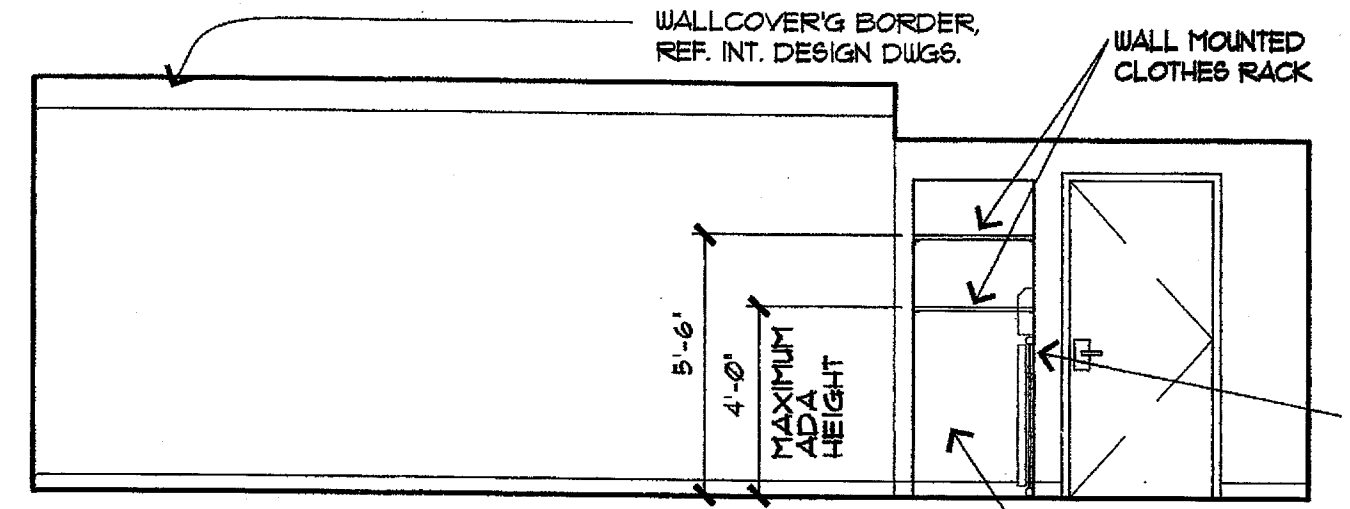


13 TYPICAL GUESTRM
1/4"=1'-0"

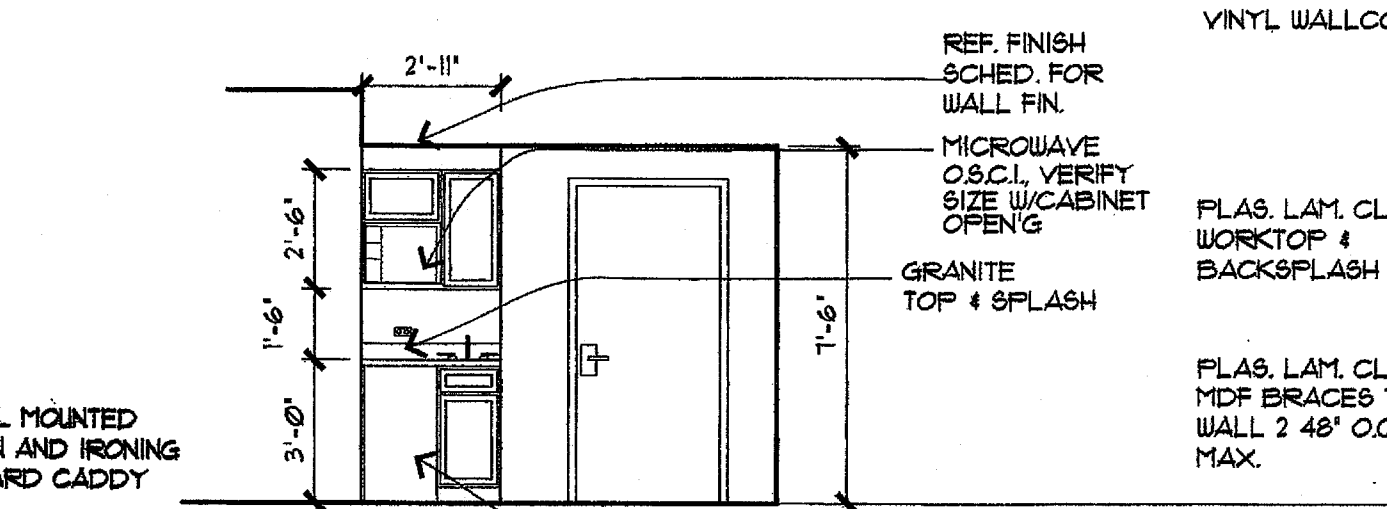


14 TYPICAL BAR AREA
1/4"=1'-0"

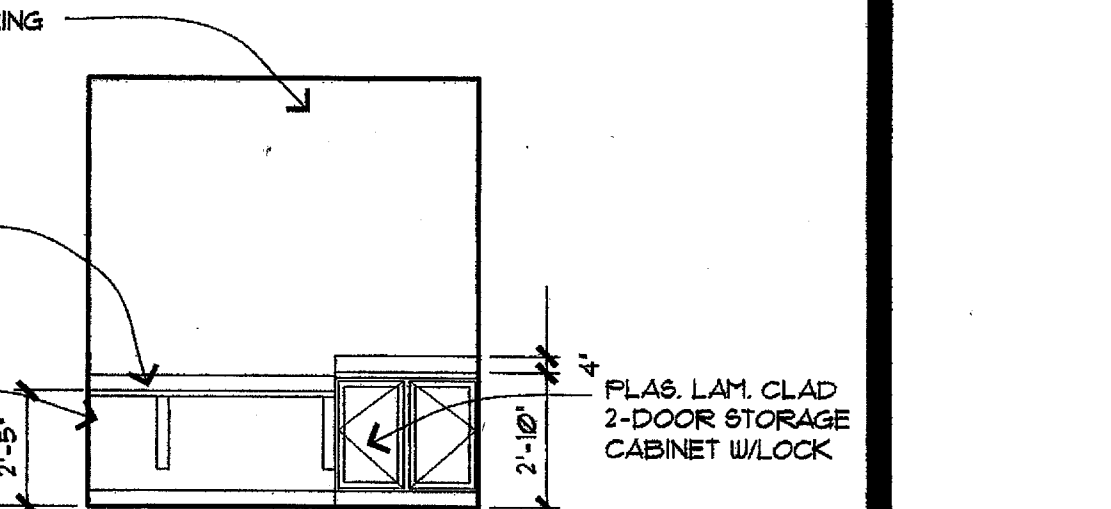


15 BUS. CENTER
1/4"=1'-0"

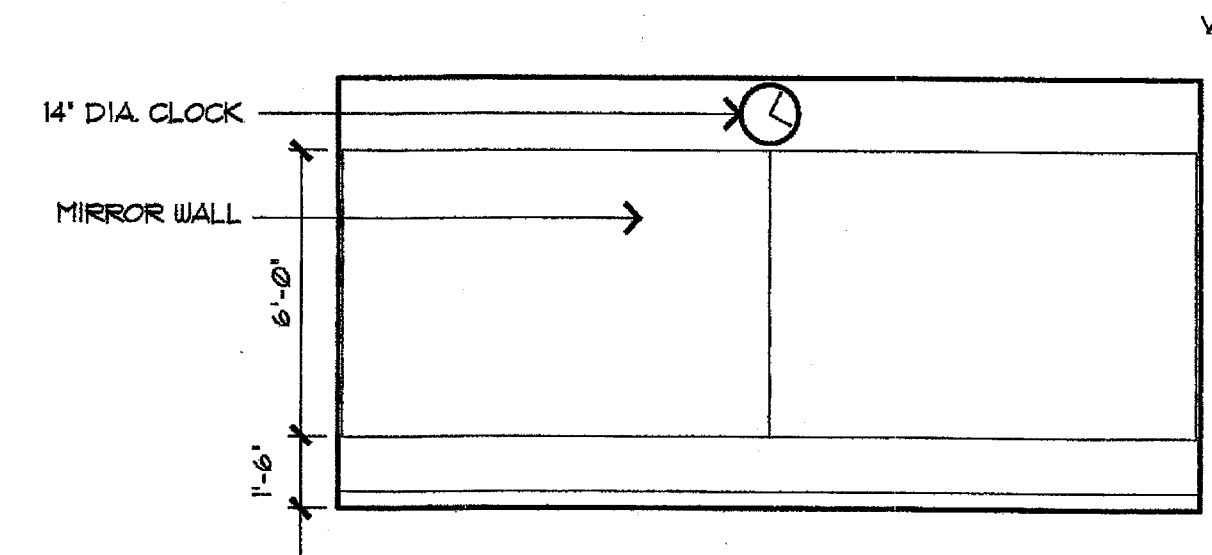


16 FITNESS CENTER
1/4"=1'-0"

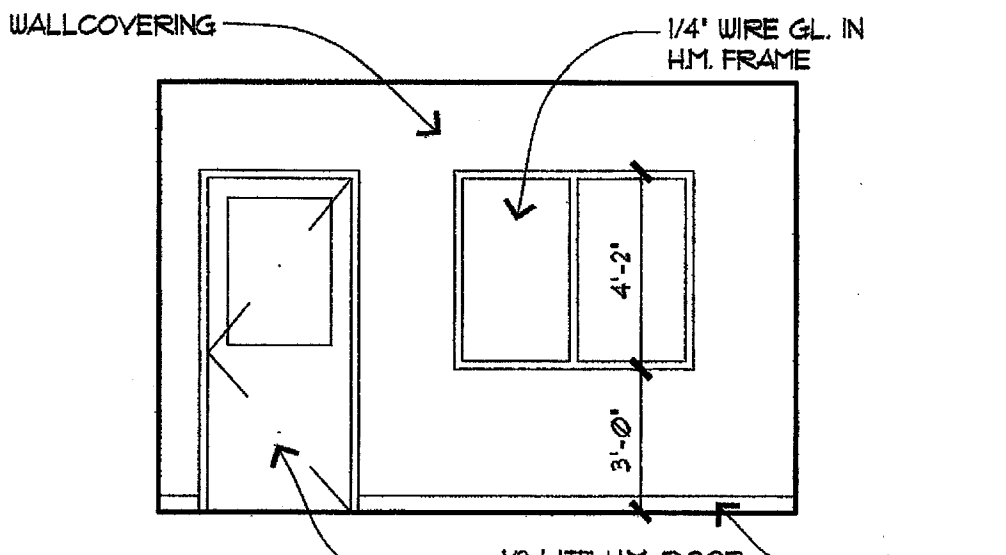


17 FITNESS CENTER
1/4"=1'-0"

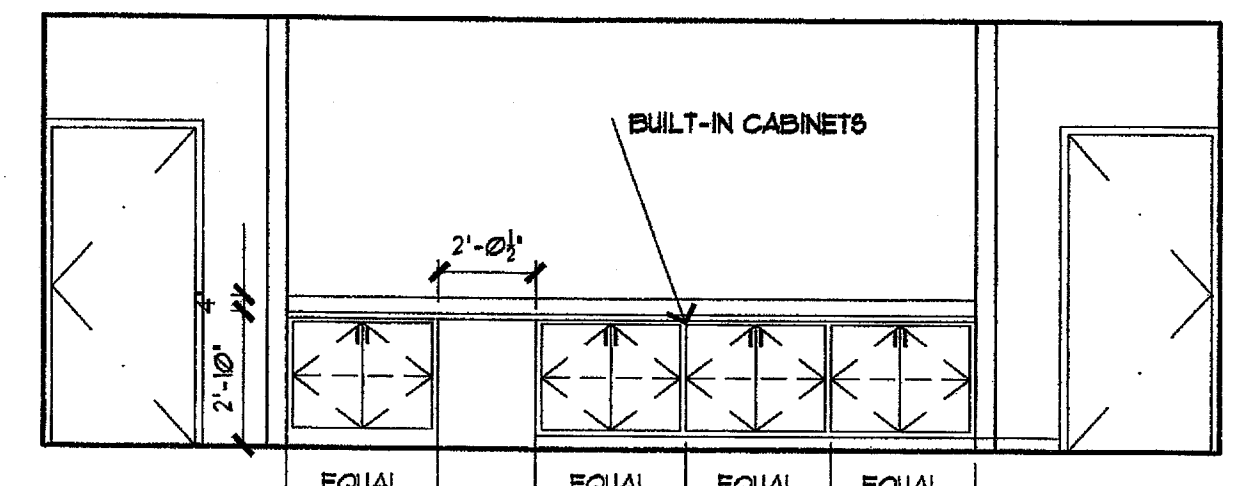


18 MEETING RM.
1/4"=1'-0"

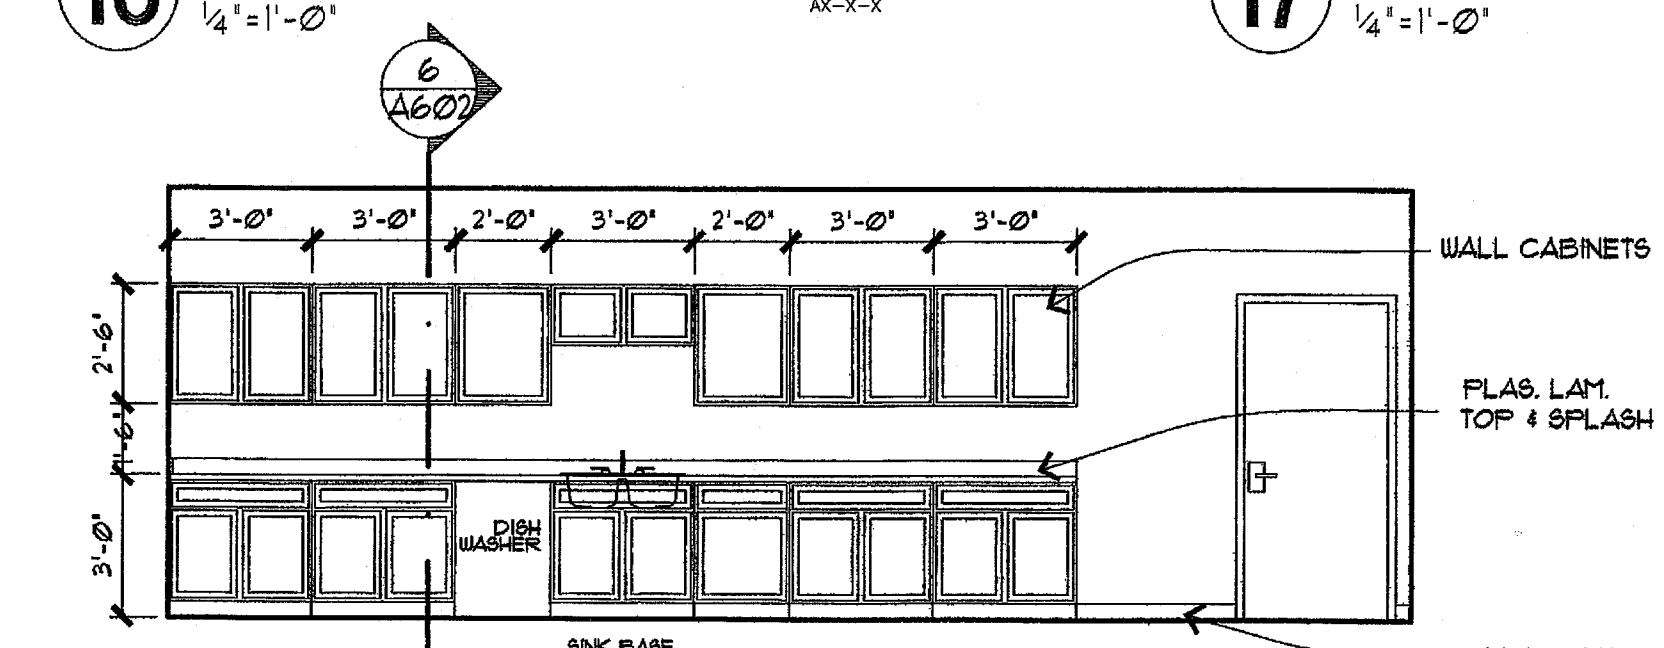


19 PANTRY
1/4"=1'-0"

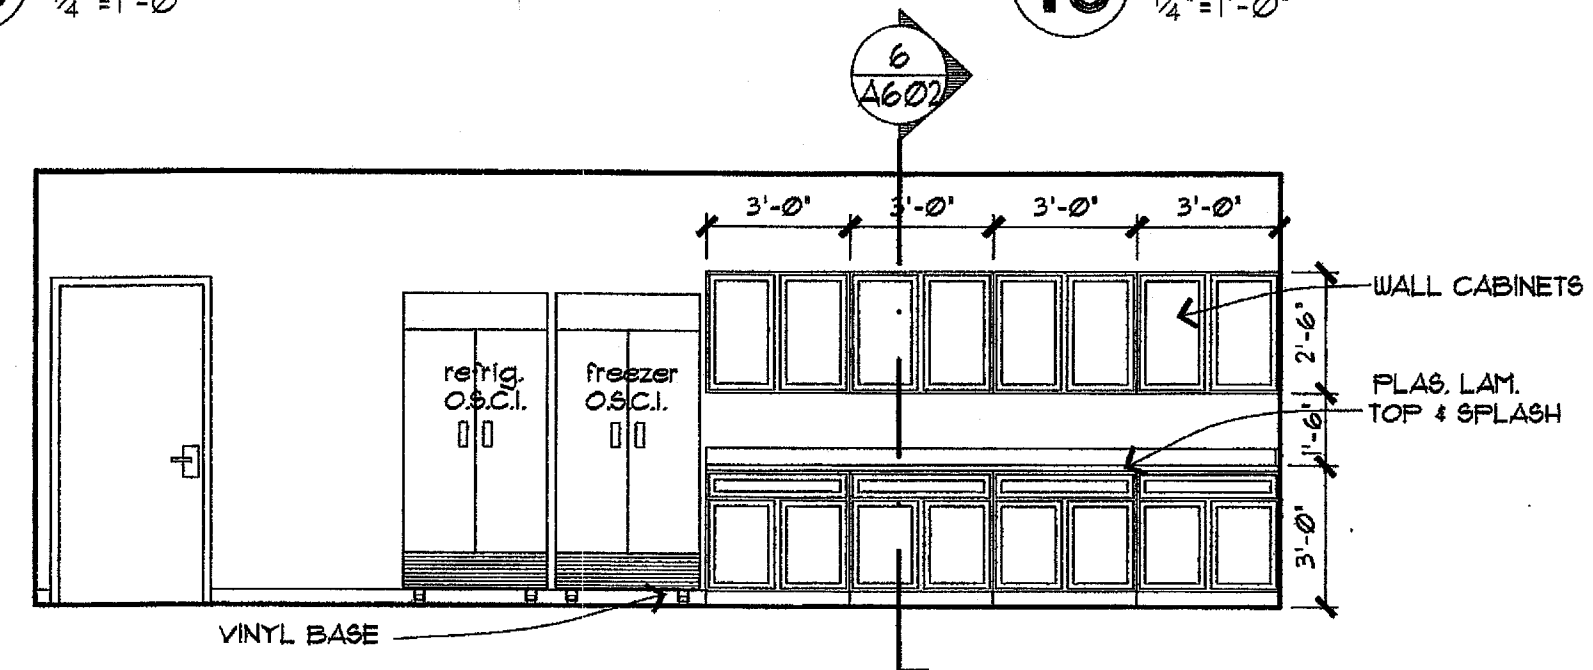


20 PANTRY
1/4"=1'-0"

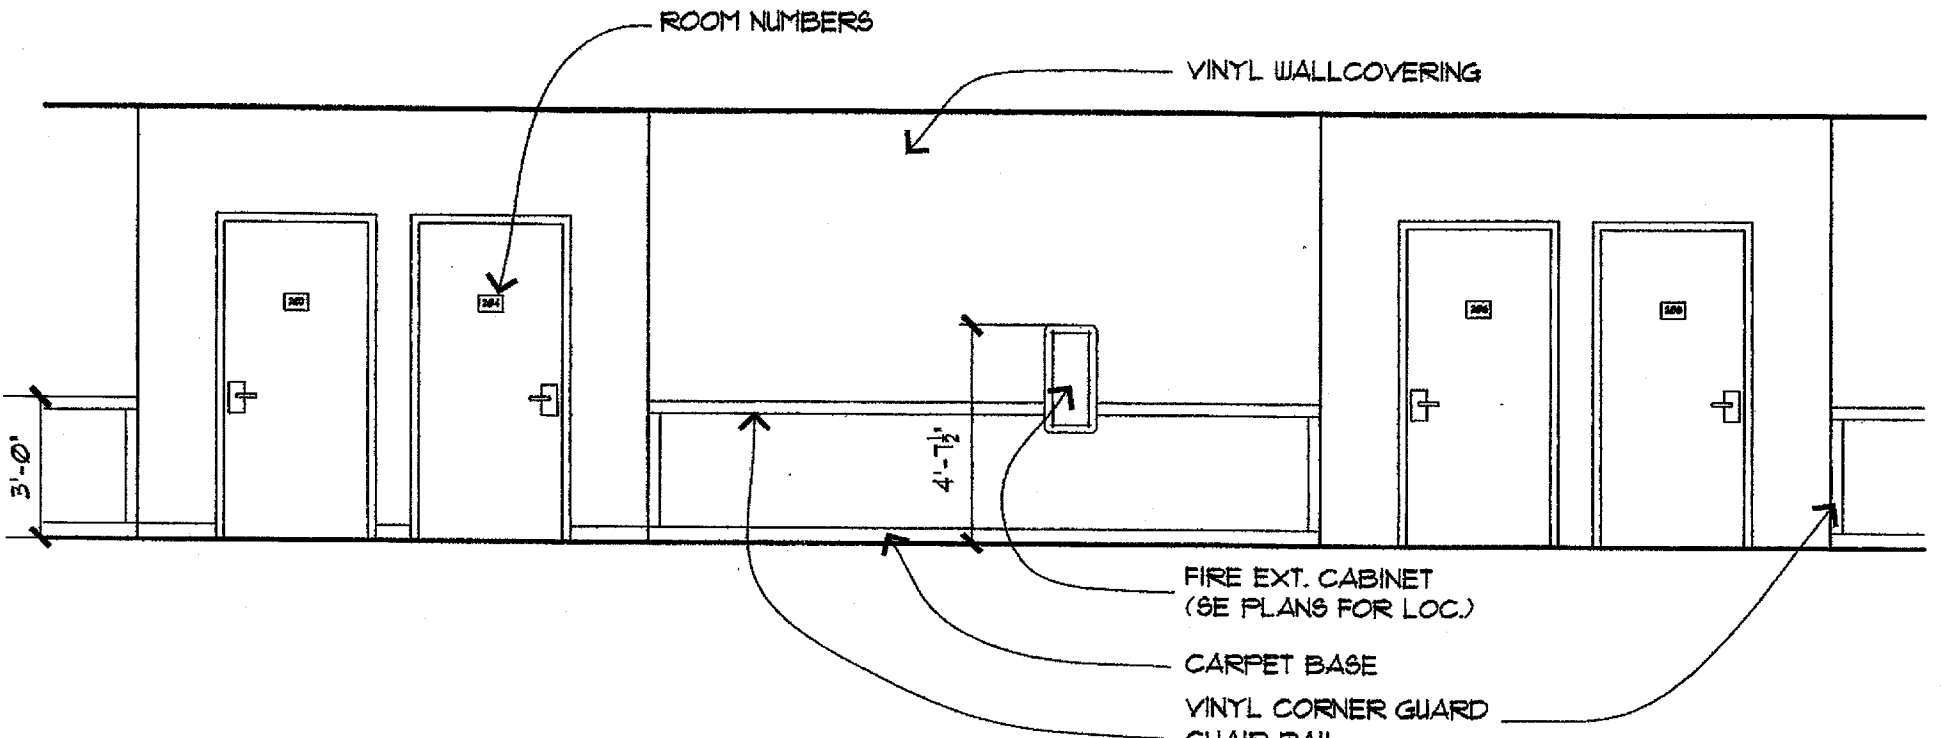

21 TYP. CORR. ELEV.
1/4"=1'-0"

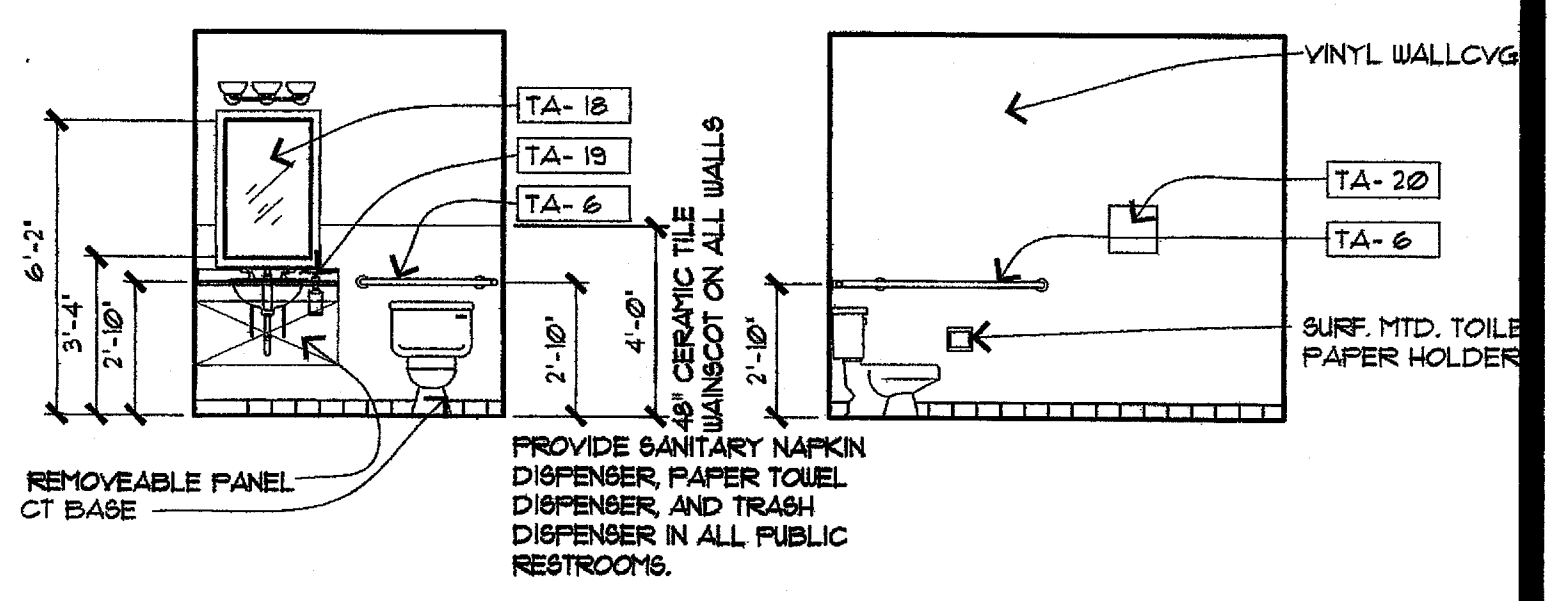

22 PUBLIC TOIL.
1/4"=1'-0"

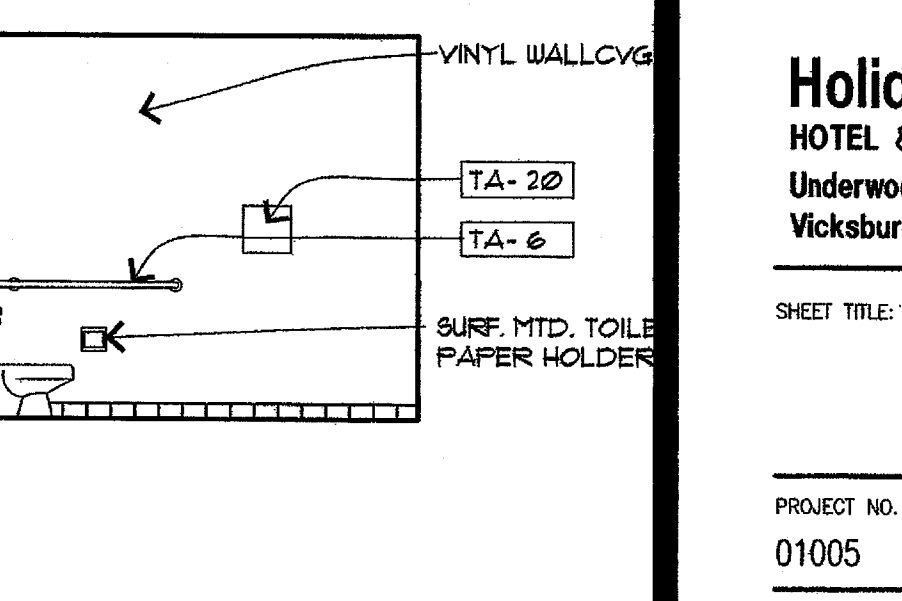

23 PUBLIC TOIL.
1/4"=1'-0"

PROJECT NAME:

Holiday Inn Express
HOTEL & SUITES
Underwood Road
Vicksburg, MS 38671

SHEET TITLE:

PROJECT NO.
01005

LATEST REVISION:
△

DRAWN BY:

SHEET NUMBER:

5/13/02

A601