



Richard Molenaar
ARCHITECT

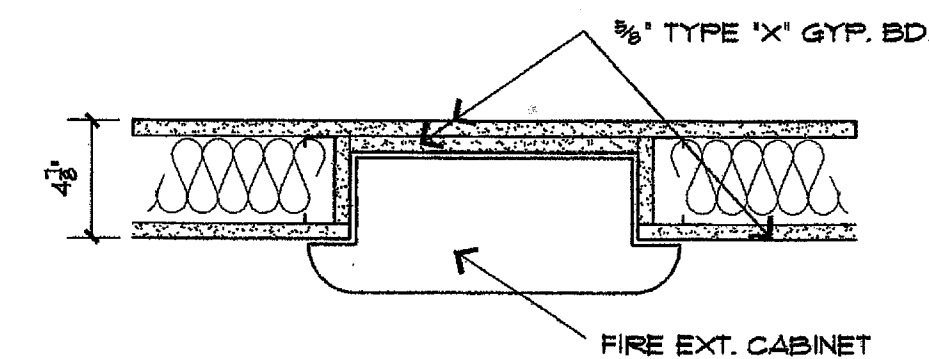

2 FIRE EXT. CABINET
1/2\"/>

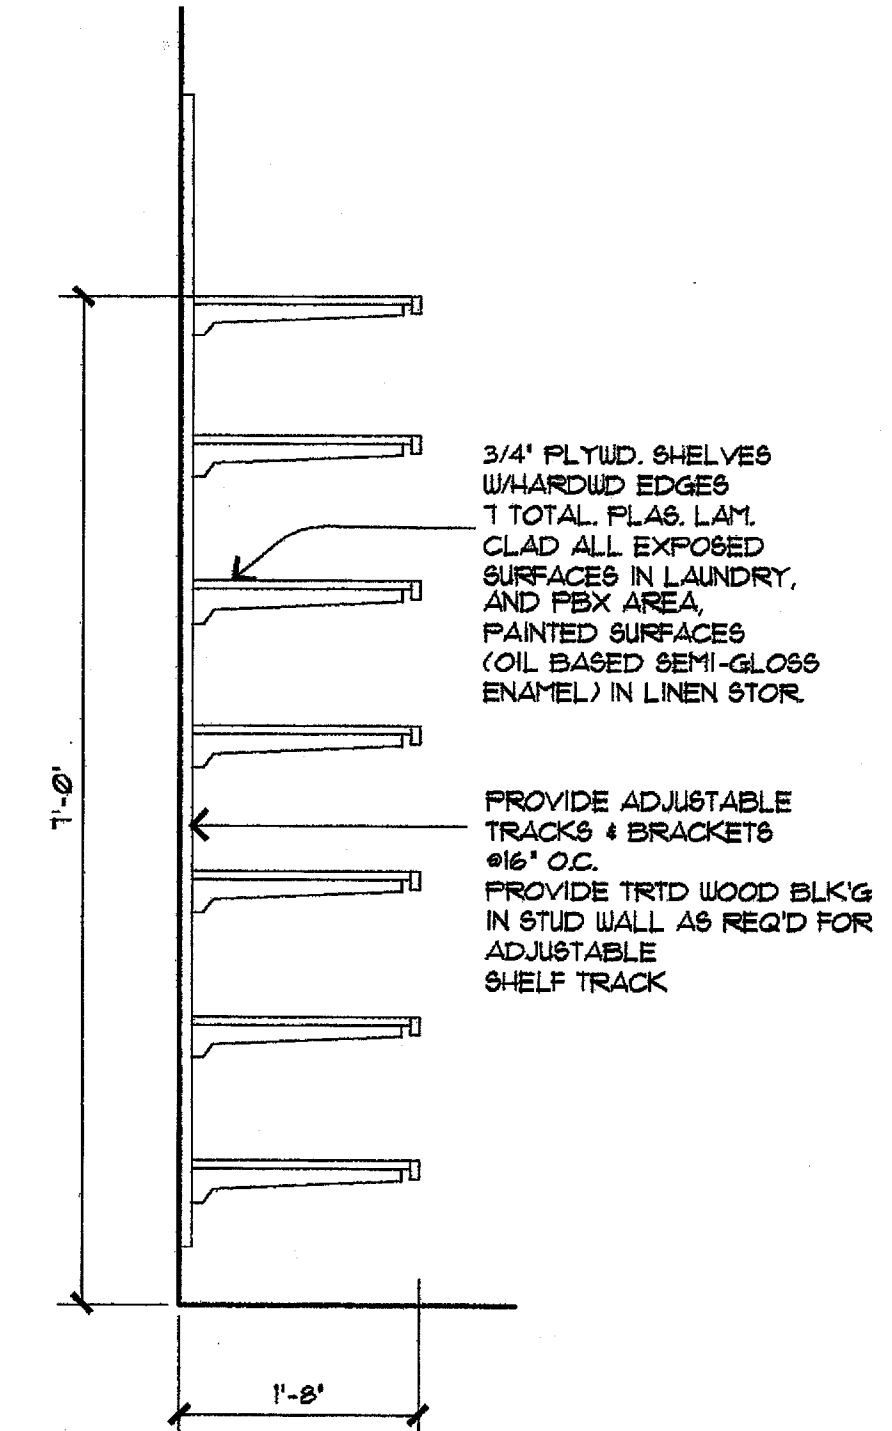

1 SHELVING SECTION
3/4\"/>

TOILET ACCESSORIES

TA-1 TA-1 SHALL NOT PROJECT BEYOND FRONT EDGE OF WATER CLOSET AT PUBLIC TOILETS, EMPLOYEE TOILET AND ACCESSIBLE GUEST ROOMS. TOILET PAPER HOLDER RECESSED FB-970	TA-2 TISSUE DISPENSER RECESSED FB-925	TA-3 SHOWER CURTAIN ROD SURFACE MTD FB-160 x 5'	TA-4 TOWEL SHELF WITH BAR SURFACE MTD FB-2700 x 24	TA-5 GRAB BAR (TUB) SURFACE MOUNTED FB-524	TA-6 GRAB BAR (TOILET/2-WALL) SURFACE MOUNTED B-6237 (MOD)	TA-7 GRAB BAR (TUB) SURFACE MOUNTED B-6206.99 x 30	TA-7.1 GRAB BAR (TUB) SURFACE MOUNTED B-6206.99 x 24	TA-7.2 GRAB BAR (SHOWER/2-WALL) SURFACE MOUNTED B-6237.99 (MOD)	TA-8 ROBE HOOKS SURFACE MOUNTED FB-1402		
TA-9 PAPER TOWEL DISPENSER SURFACE MOUNTED B-262	TA-11 MIRROR SURFACE MOUNTED B-290	TA-12 SAN. NAPKIN DISPENSER RECESSED B-3500 x 2-25	TA-13 TOWEL DISP/ WASTE RECF. RECESSED B-3944	TA-14 SANITARY NAPKIN DISPOSAL RECESSED B-53	TA-15 UTILITY SHELF WITH MOP AND BROOM HOLDERS SURFACE MOUNTED B-224 x 30	TA-16 TOWEL BAR SURFACE MOUNTED HR-1001	TA-17 FOLDING SHOWER SEAT SURFACE MOUNTED B-5101	TA-18 MIRROR SURFACE MOUNTED FB-1402	TA-19 MULTI-PURPOSE UNIT MIRROR, SHELF AND SOAP DISPENSER RECESSED B-350	TA-19 SOAP DISPENSER B-822	TA-20 ELEC. HAND DRYER GAMCO • DRION

PROJECT NAME:

Holiday Inn Express
HOTEL & SUITES
Underwood Road
Vicksburg, MS 38671

SHEET TITLE:

INTERIOR ELEVATIONS

PROJECT NO.
01005

LATEST REVISION:

DRAWN BY: CHECKED BY:

SHEET NUMBER:

DATE:

A603