




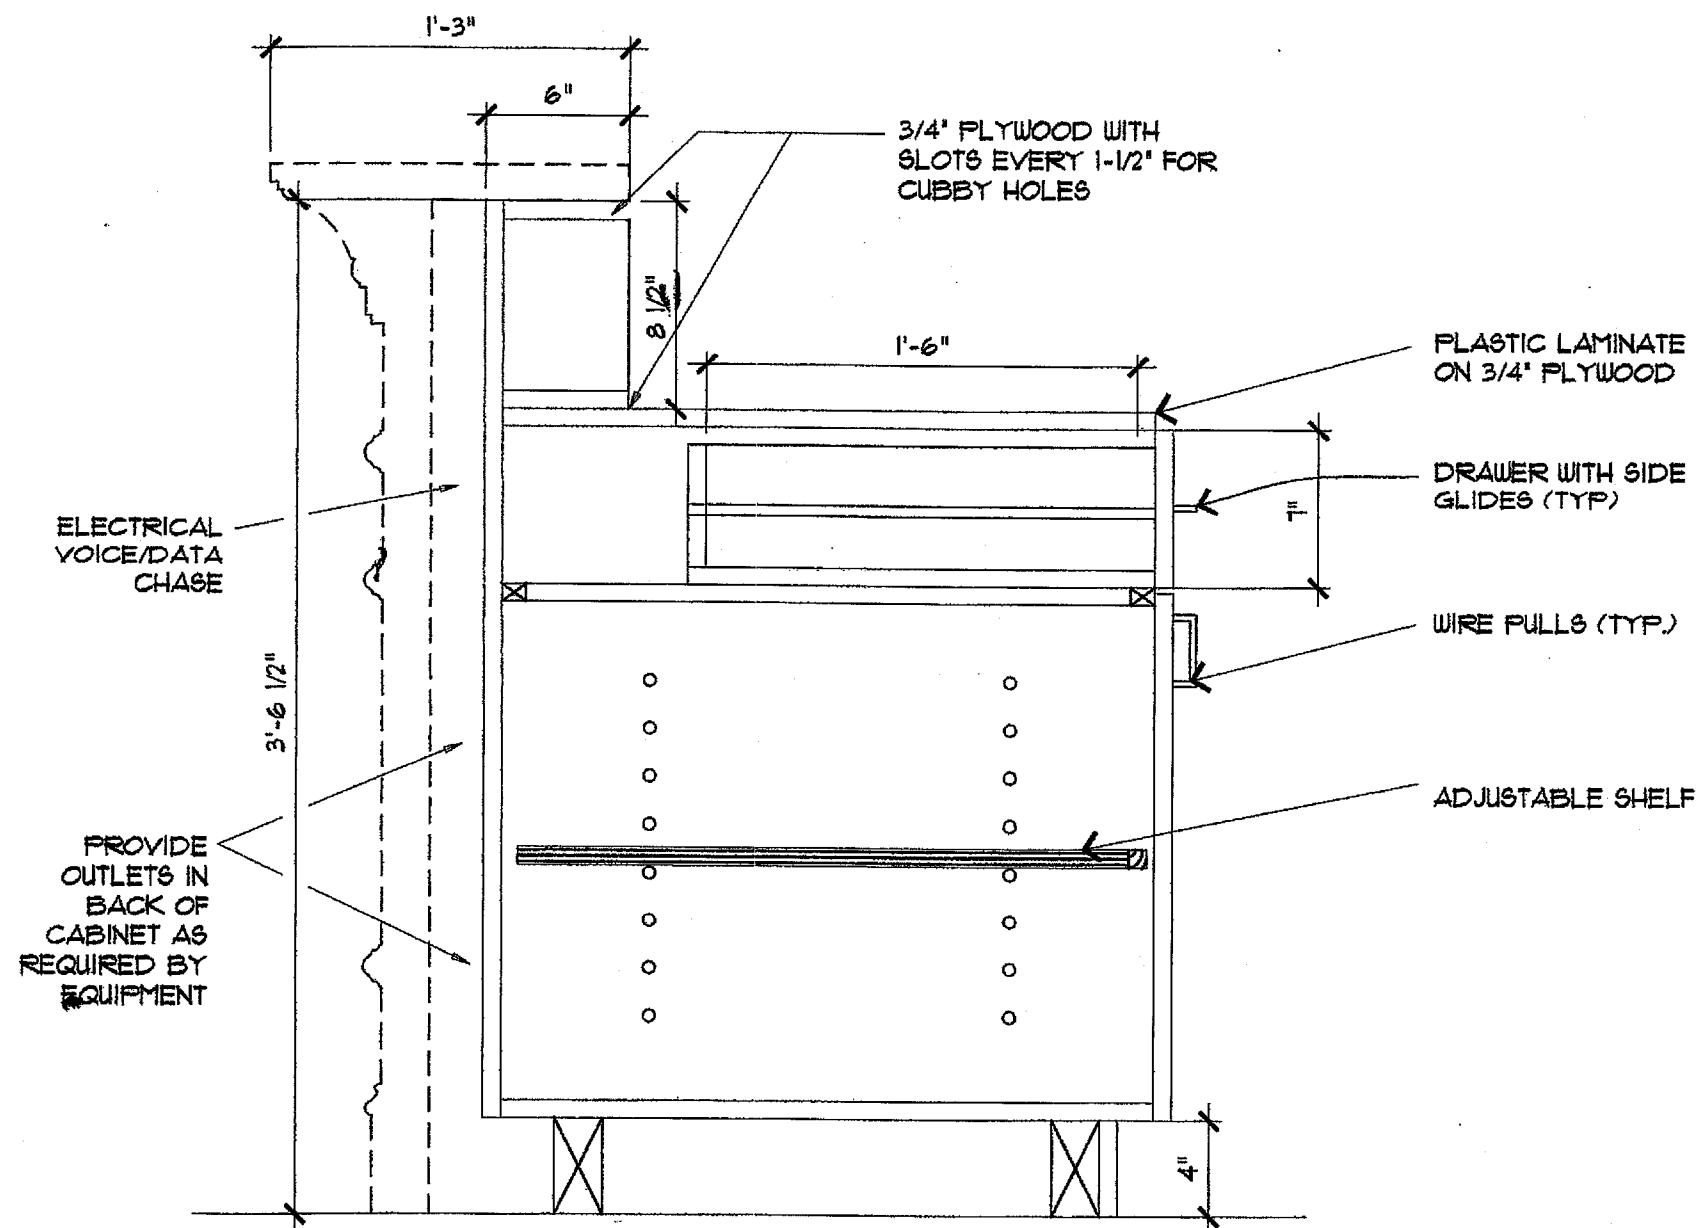


1 REG. DESK SECT.
1/2" = 1'-0" AX-X-X

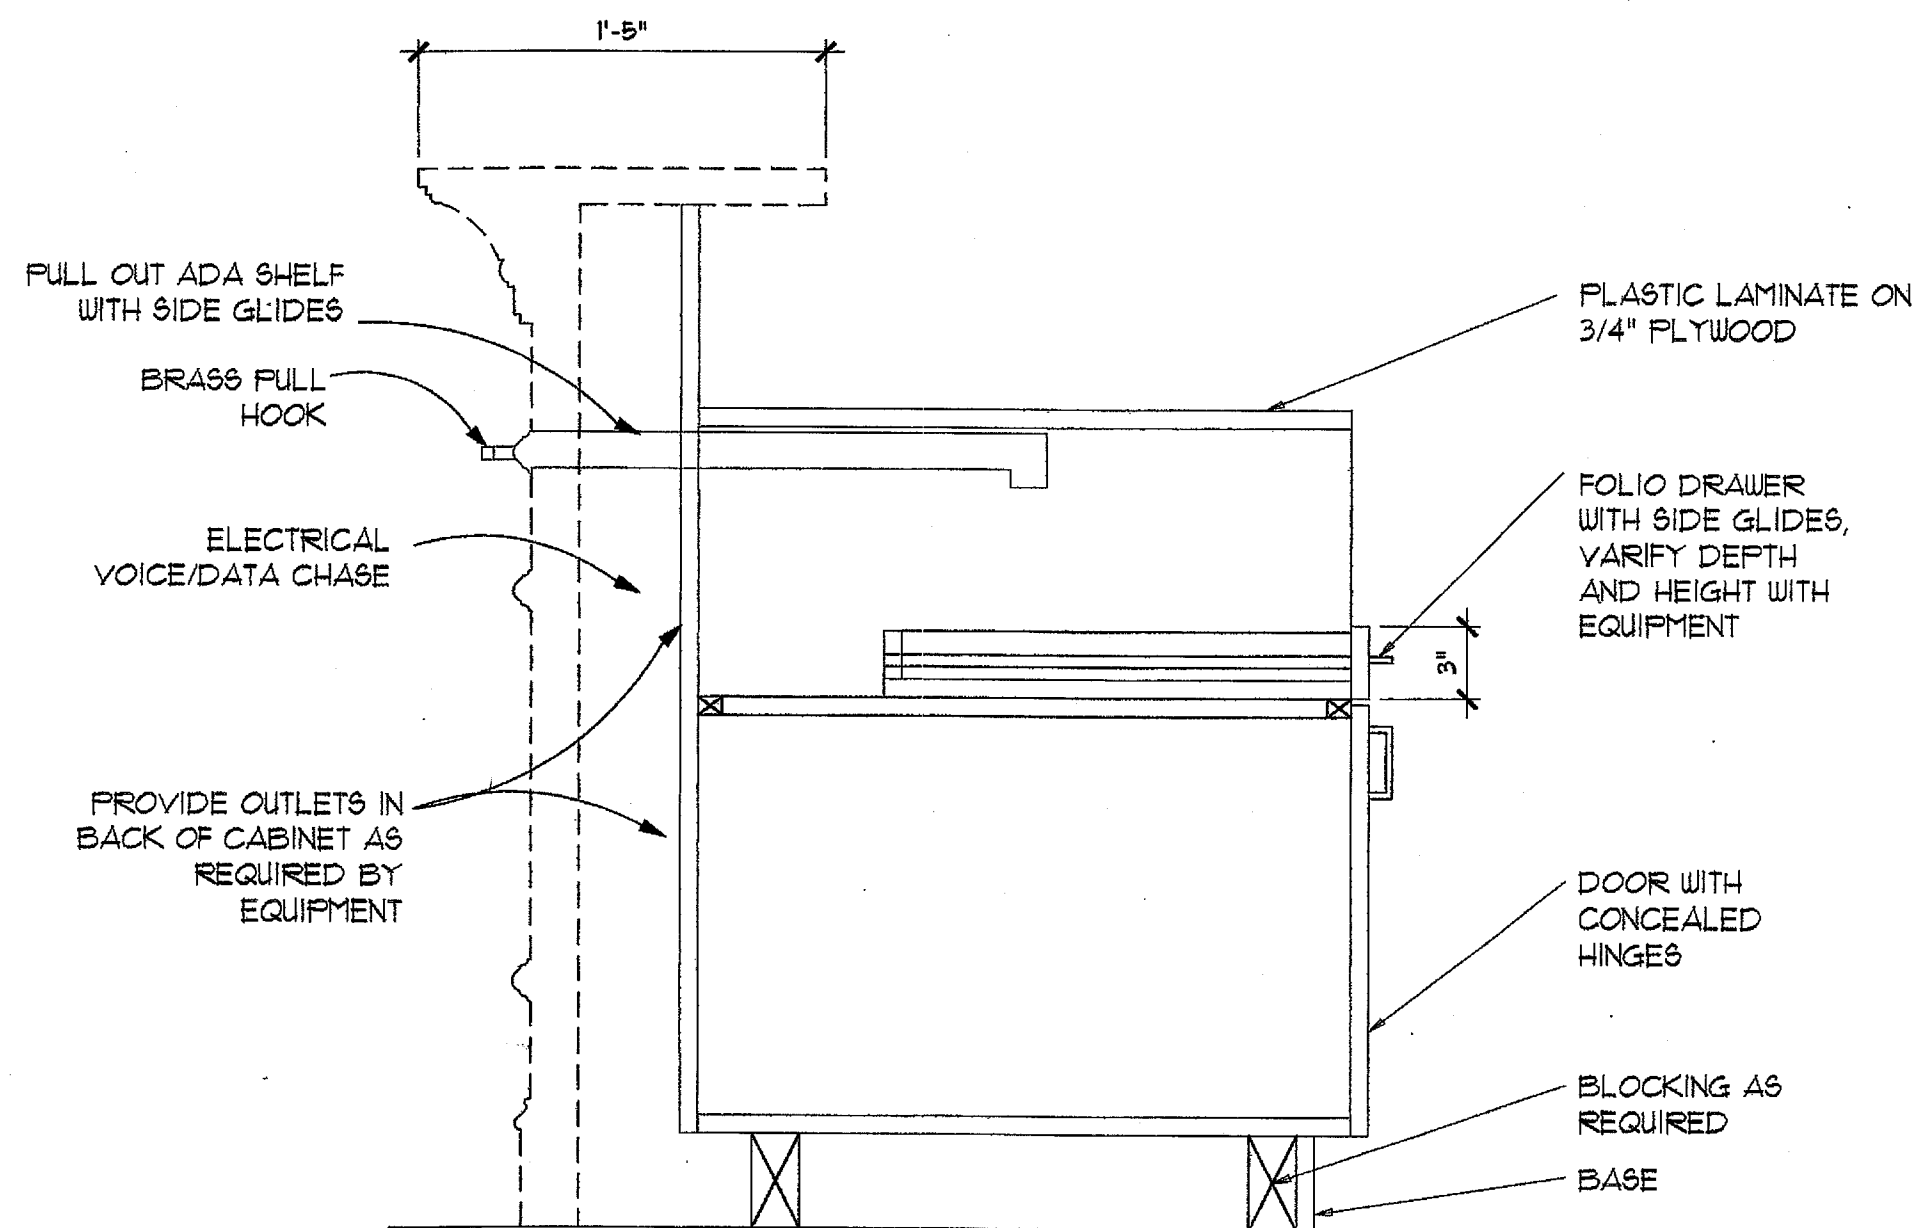


4 REG. DESK SECT.
1/2" = 1'-0" AX-X-X

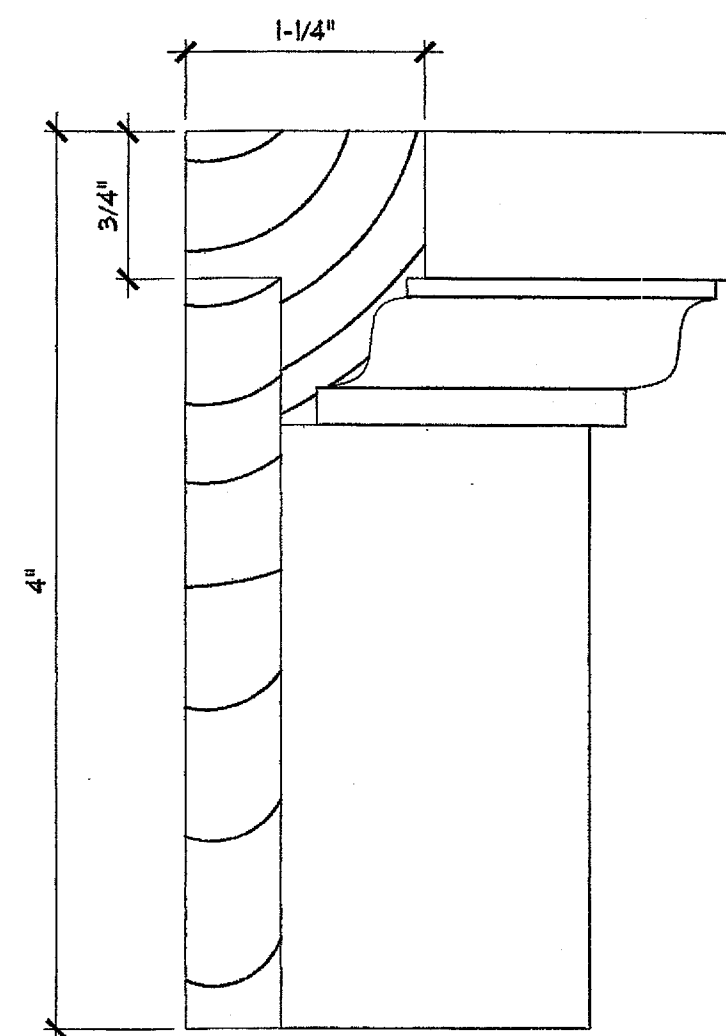


9 MOULDING TYPE M-4
FULL SCALE AX-X-X

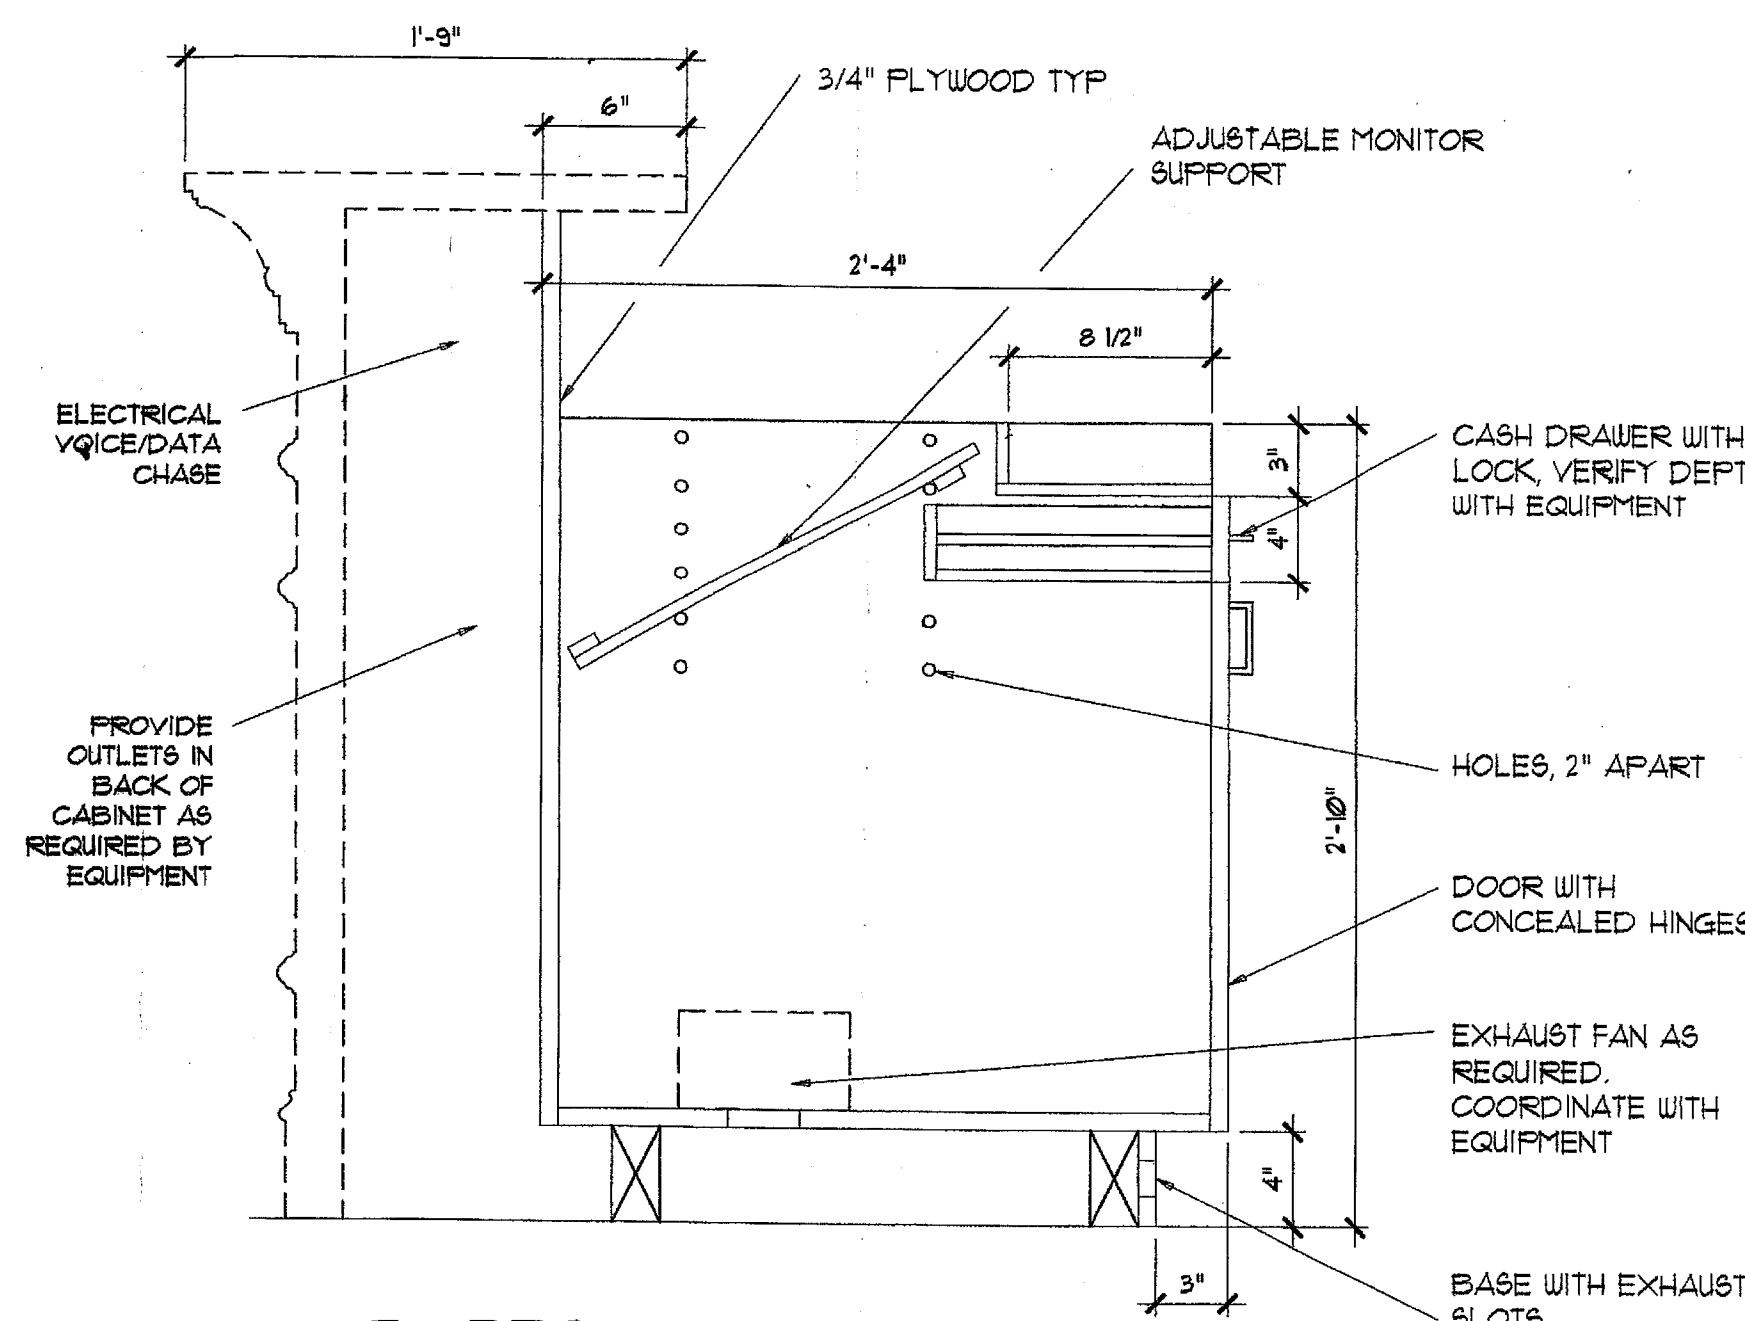


2 REG. DESK SECT.
1/2" = 1'-0" AX-X-X

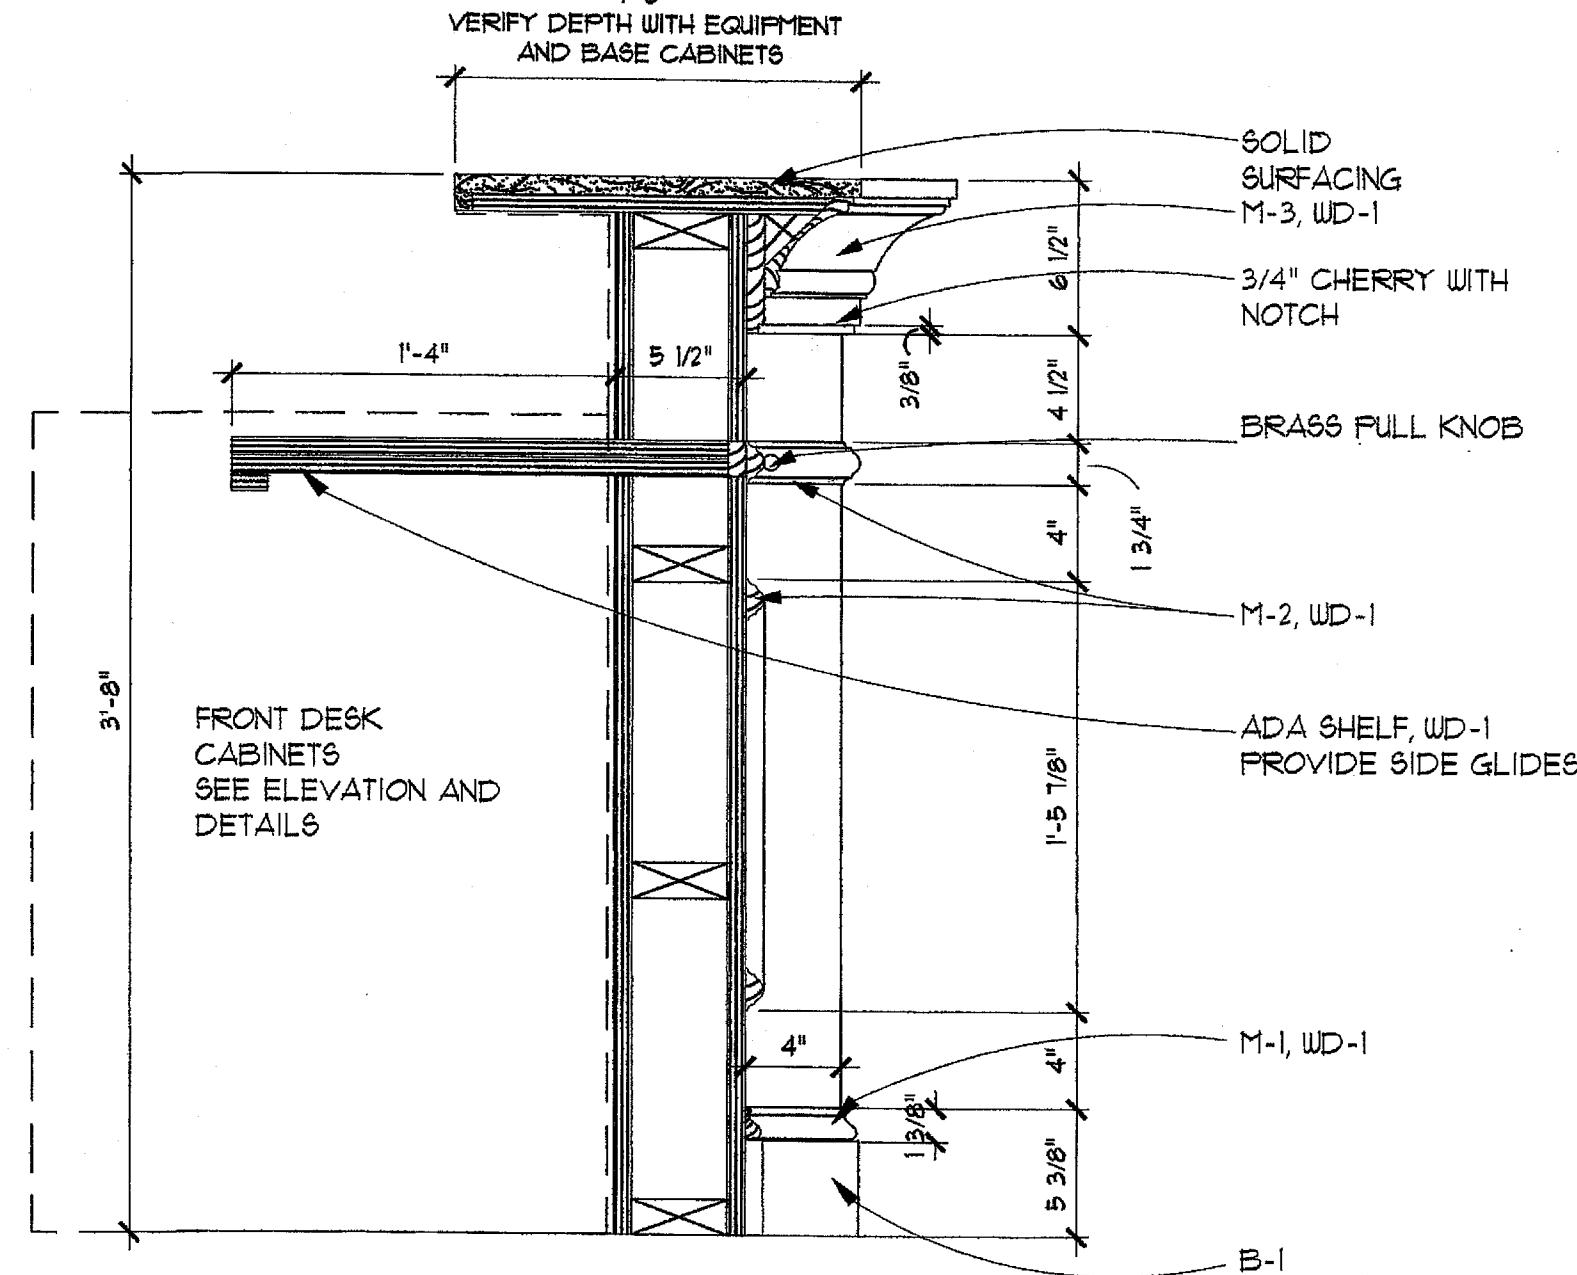


5 REG. DESK SECT.
1/2" = 1'-0" AX-X-X

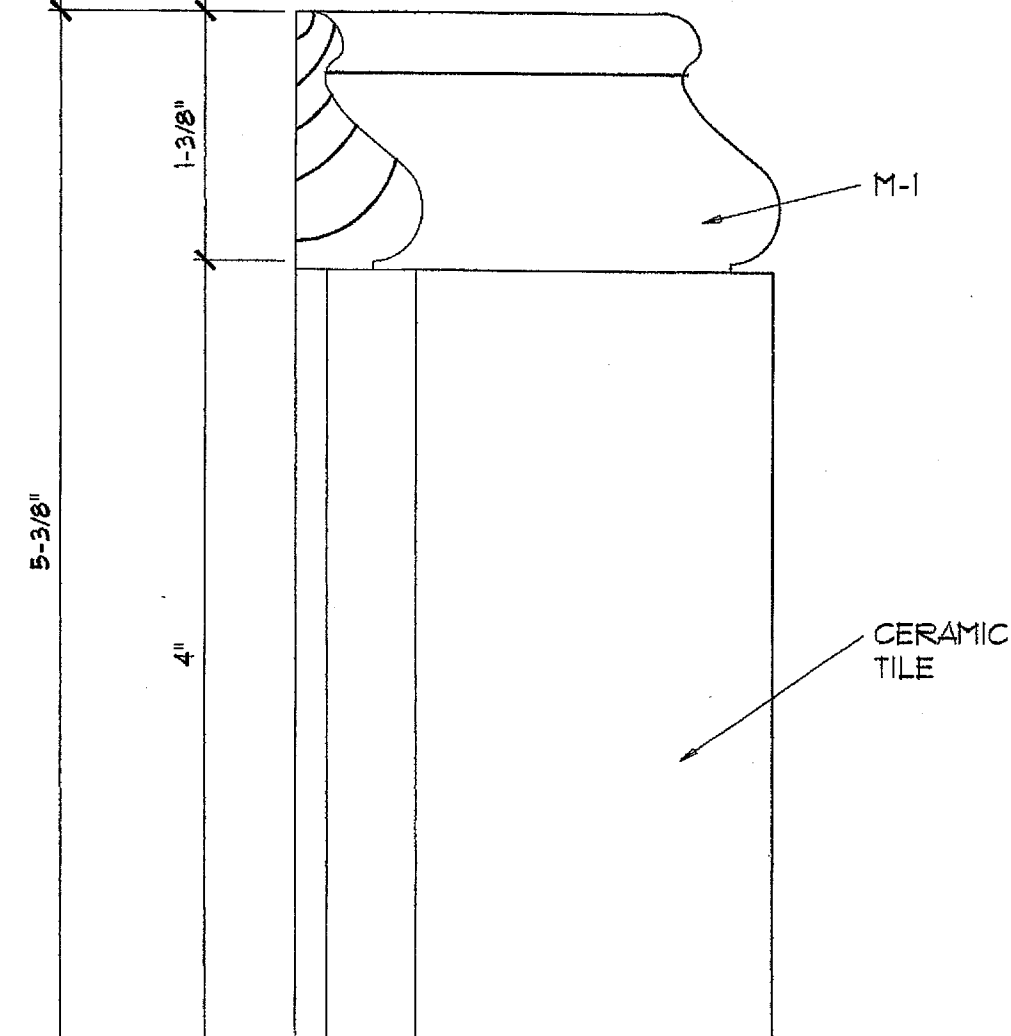


10 BASE TYPE B-4
FULL SCALE AX-X-X

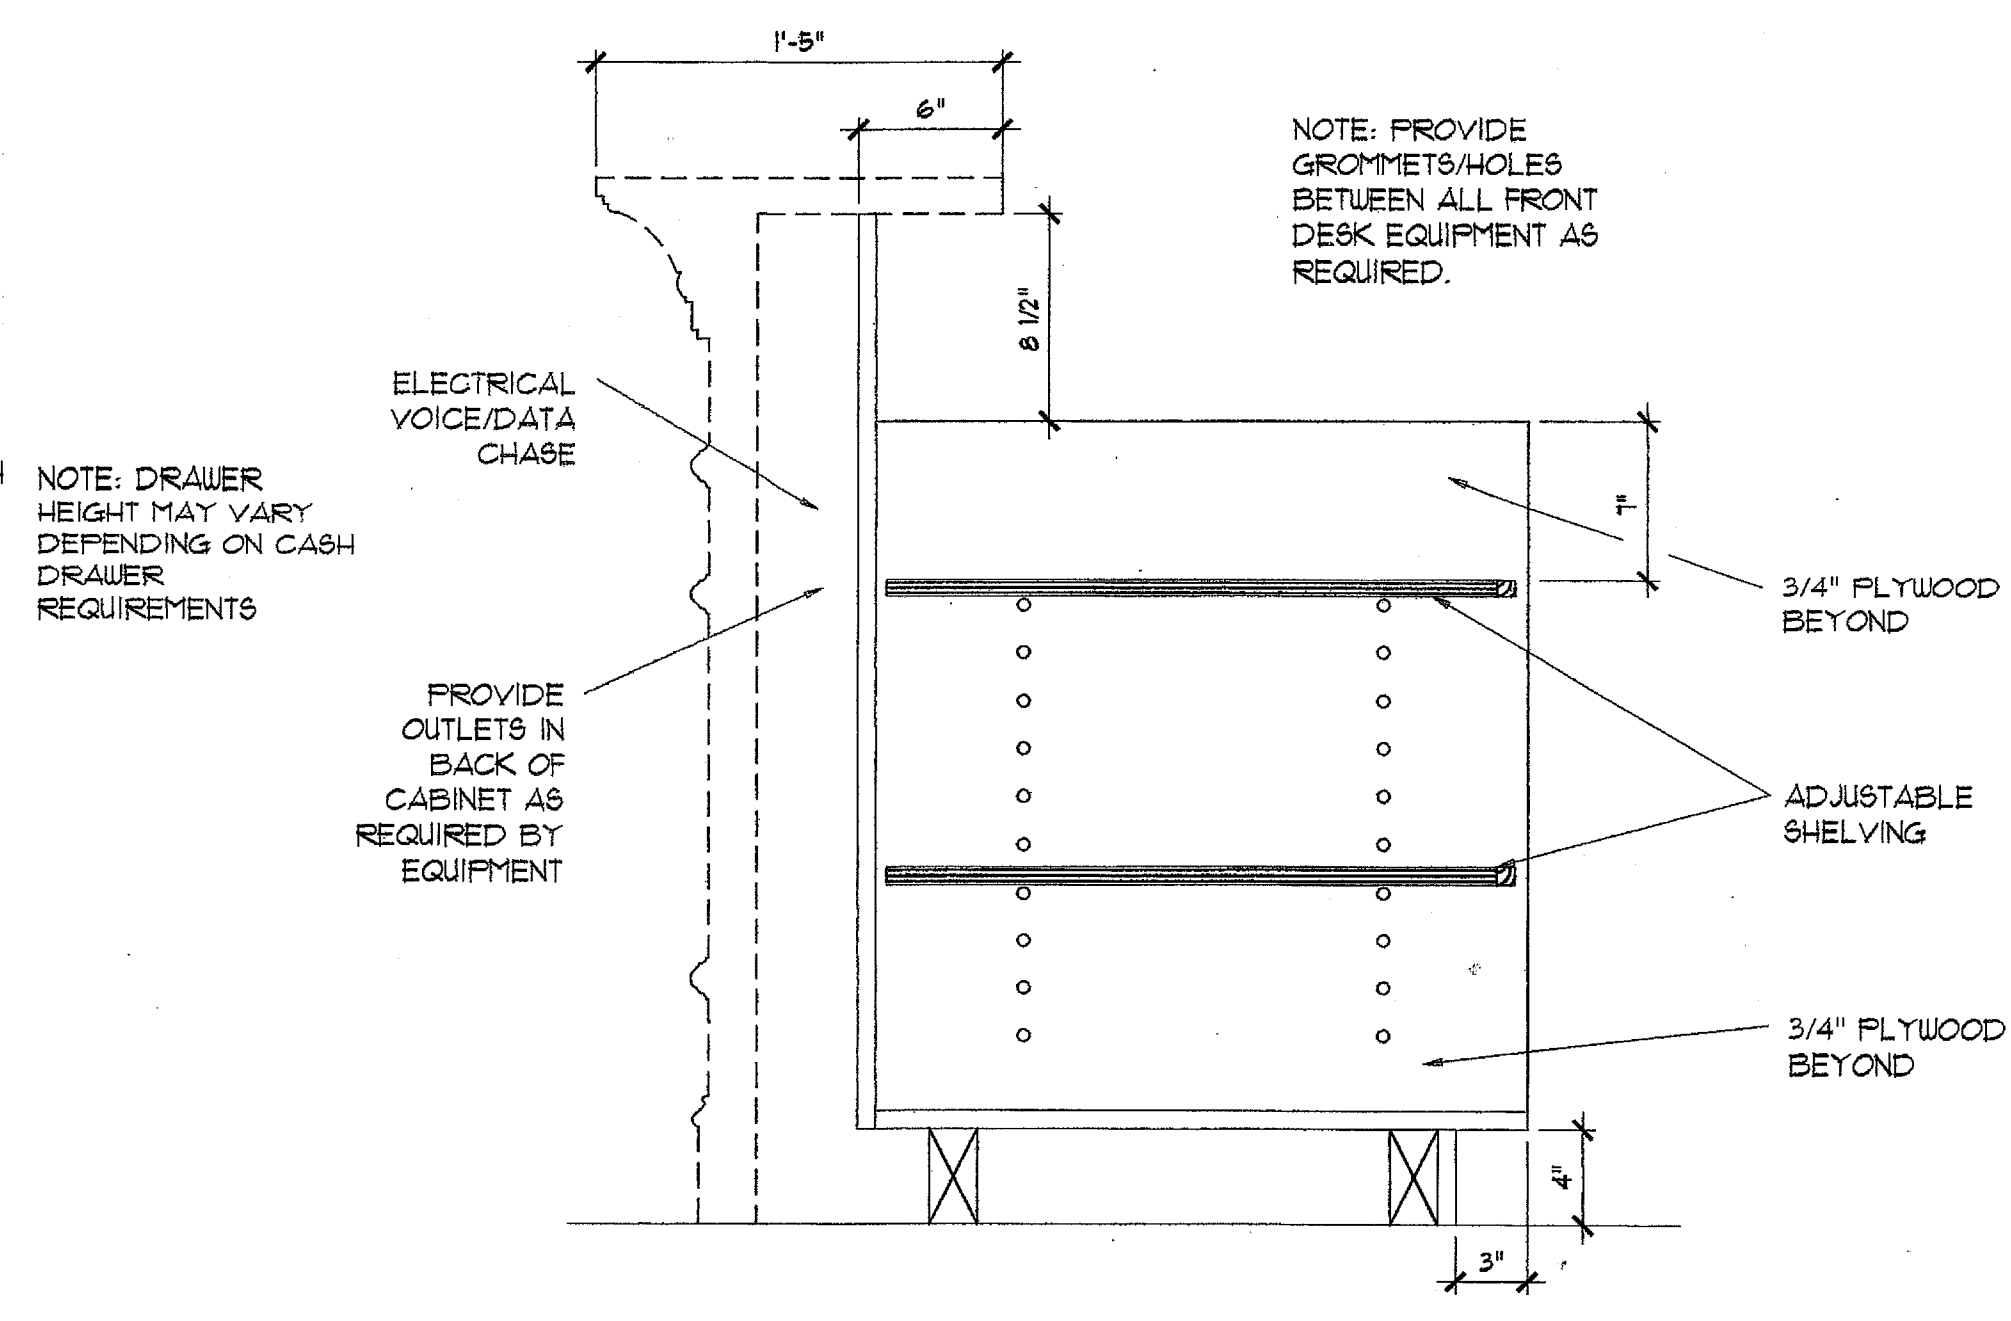


3 REG. DESK SECT.
1/2" = 1'-0" AX-X-X

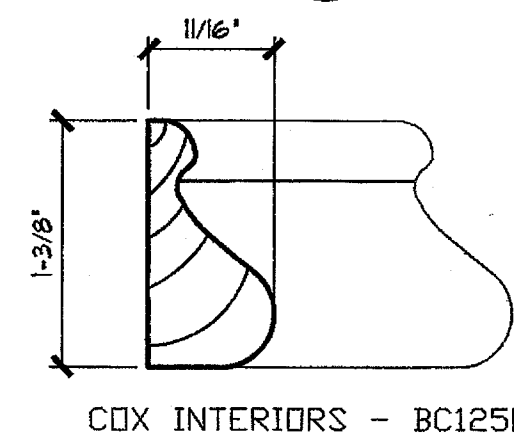


6 MOULDING TYPE M-1
FULL SCALE AX-X-X

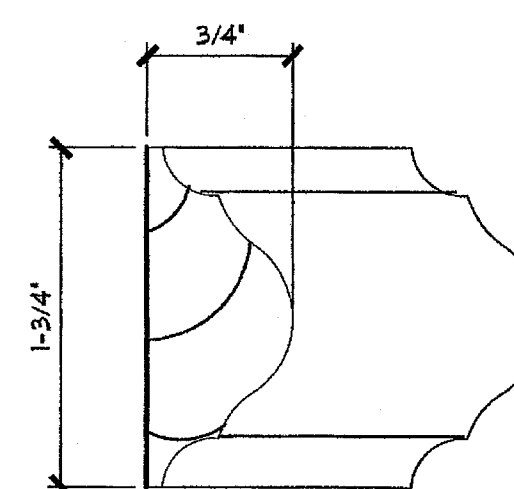


7 MOULDING TYPE M-2
FULL SCALE AX-X-X

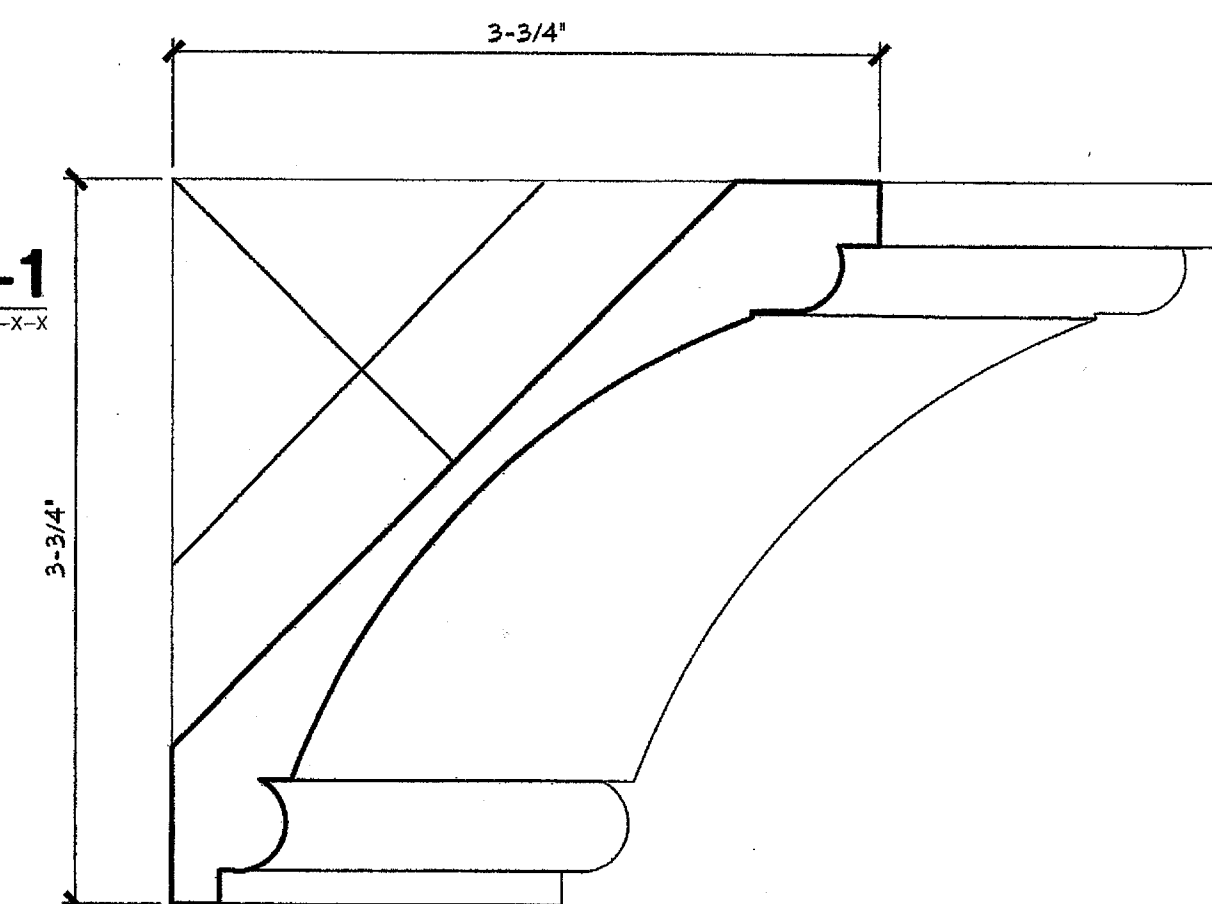


8 MOULDING TYPE M-3
FULL SCALE AX-X-X

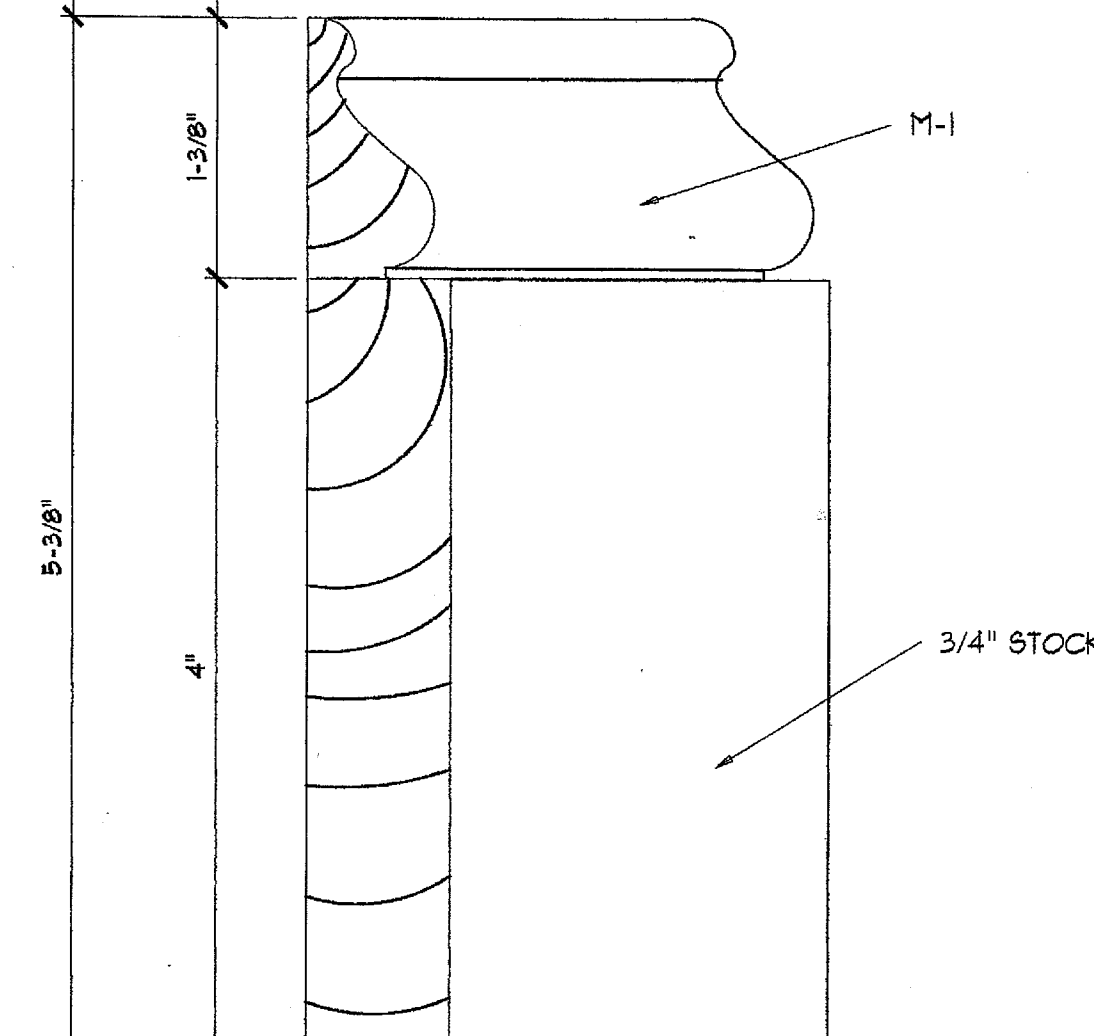

11 BASE TYPE B-2
FULL SCALE AX-X-X

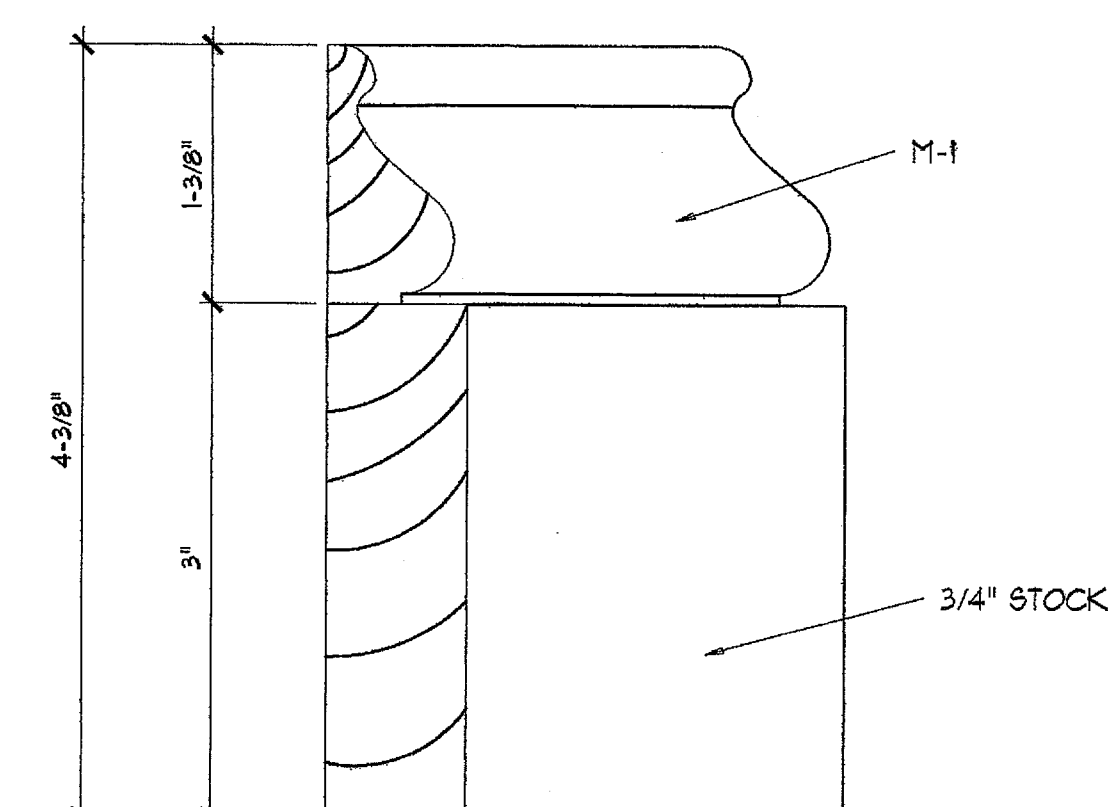

12 BASE TYPE B-3
FULL SCALE AX-X-X

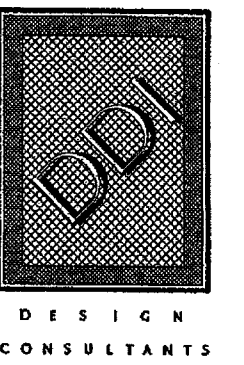

Richard Molenaar
ARCHITECT

PROJECT NAME:

Holiday Inn Express
HOTEL & SUITES
Underwood Road
Vicksburg, MS 38671

SHEET TITLE:

PROJECT NO.

LATEST REVISION:

DRAWN BY: CHECKED BY:

SHEET NUMBER:

DATE:

A605