
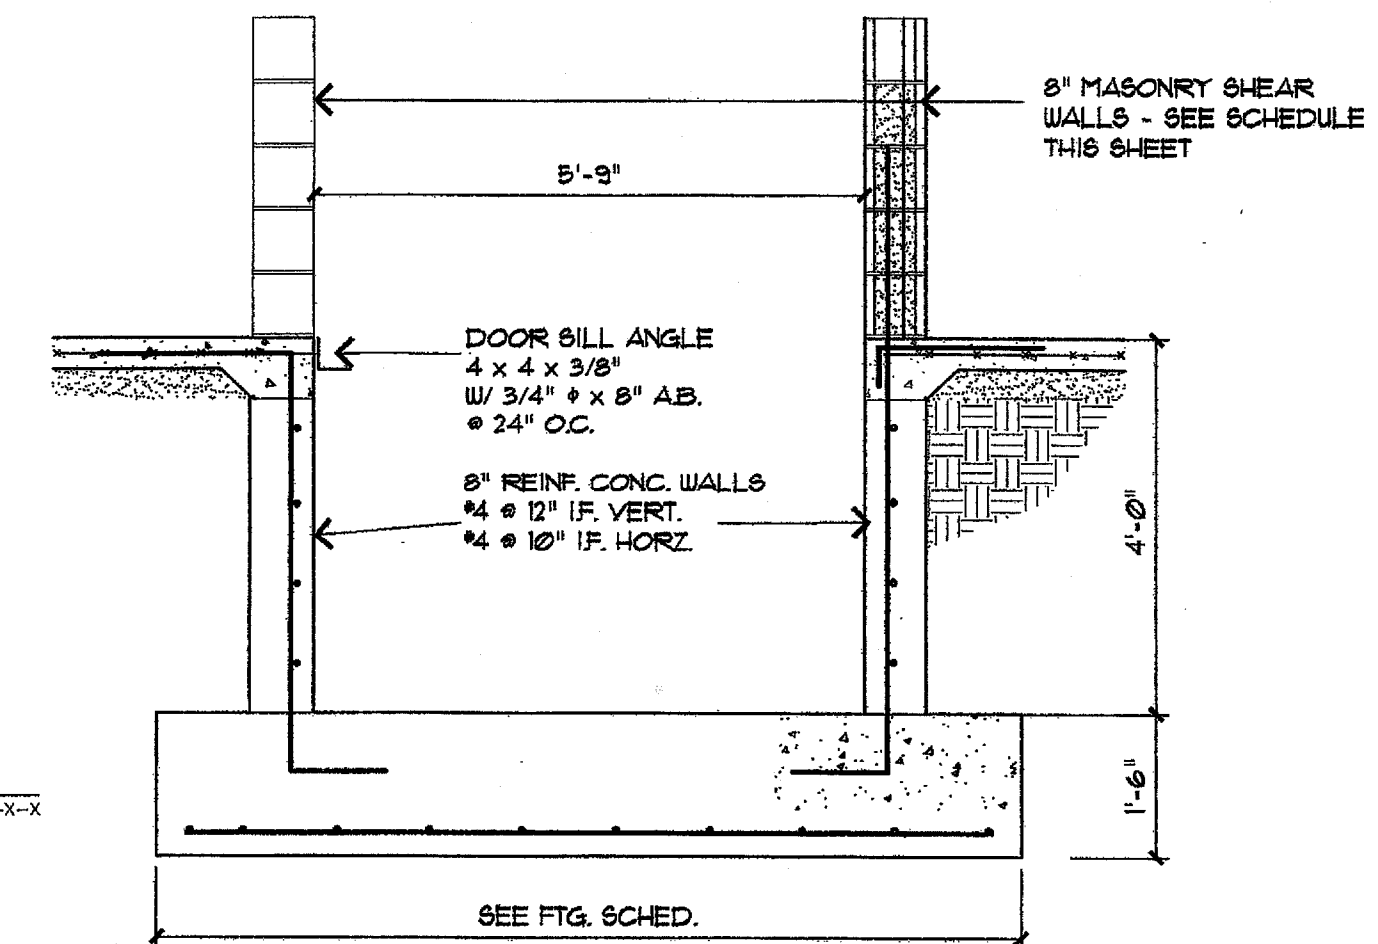
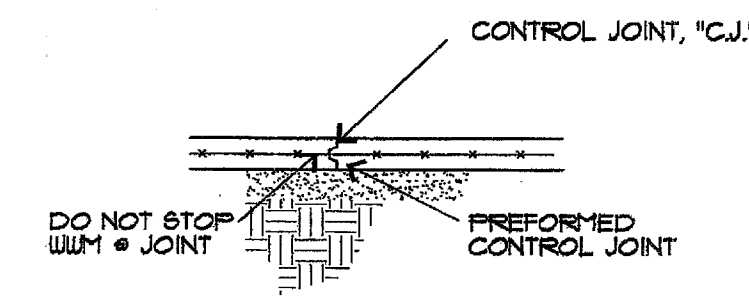
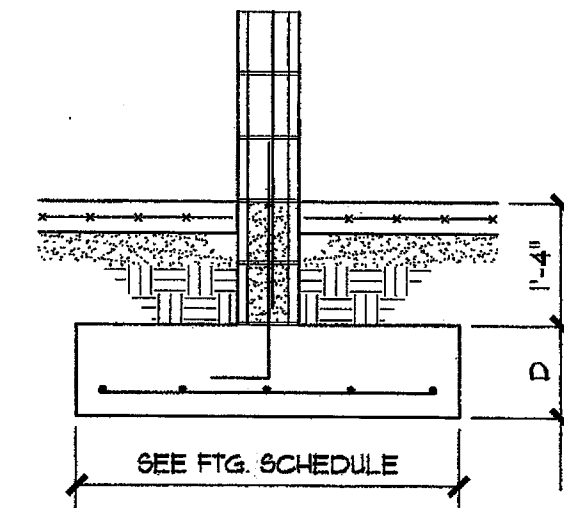
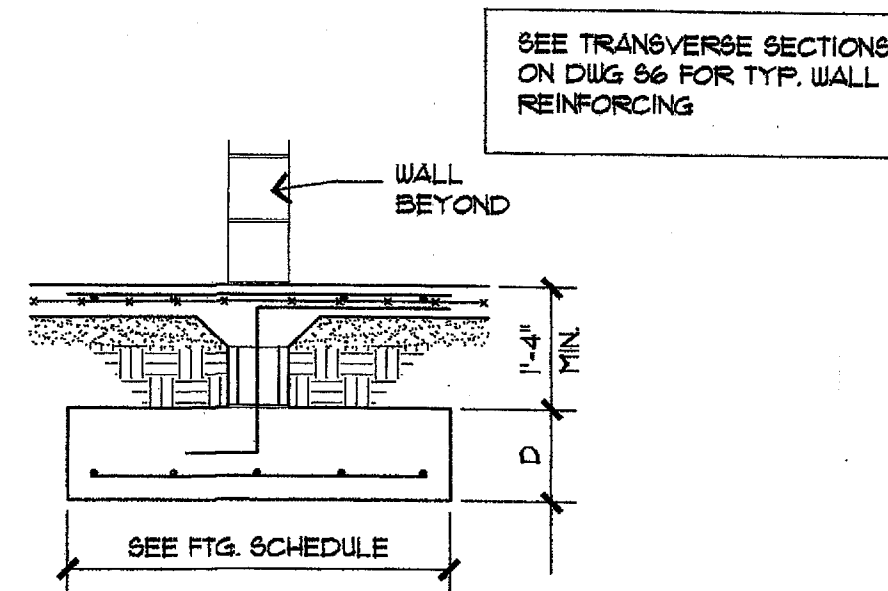


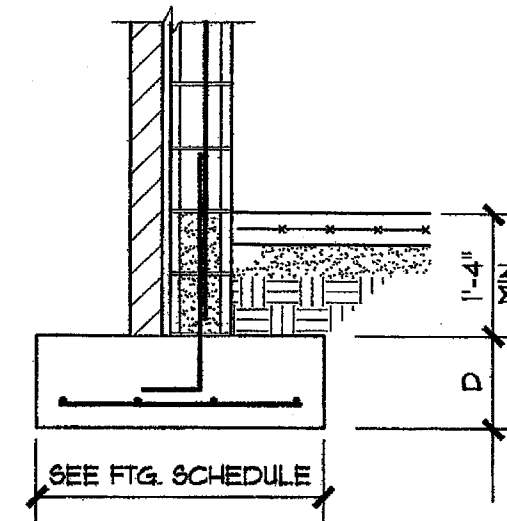


2 FTG SECTION


4 FTG SECTION

5 CONTROL JT.


6 ELEV. PIT SECTION

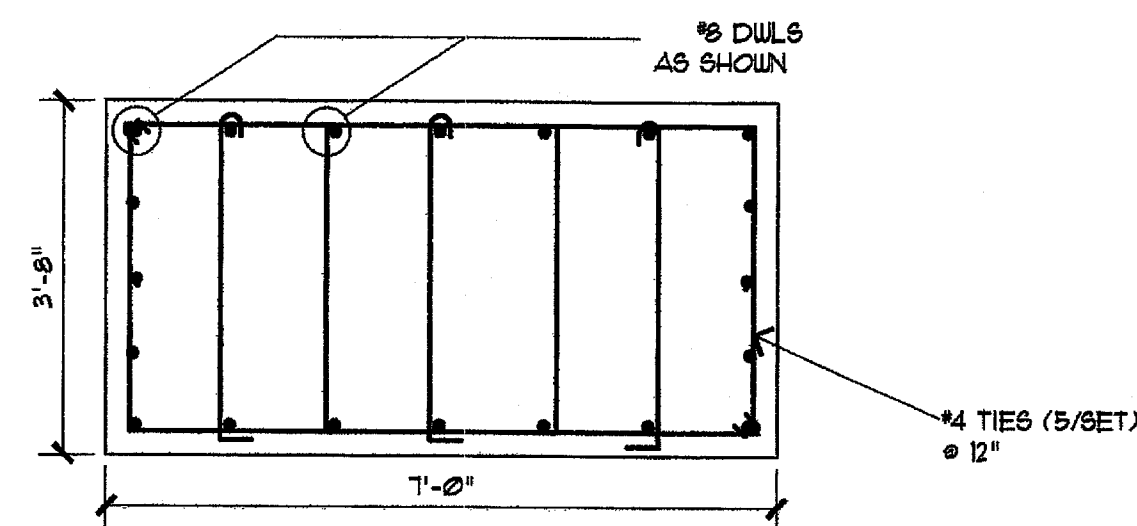


8 FTG SECTION

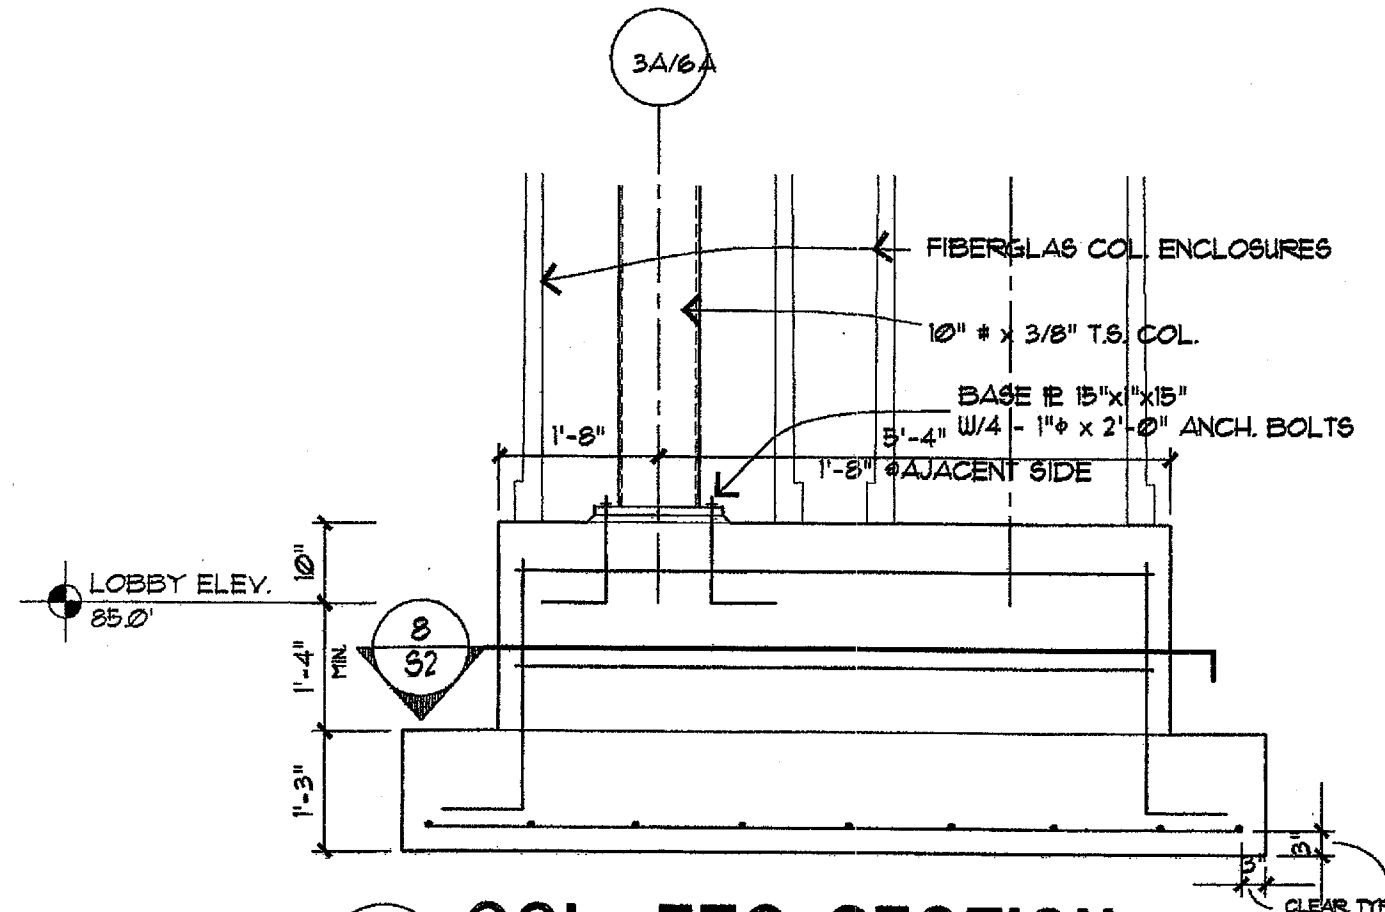

7 COL. FTG SECTION

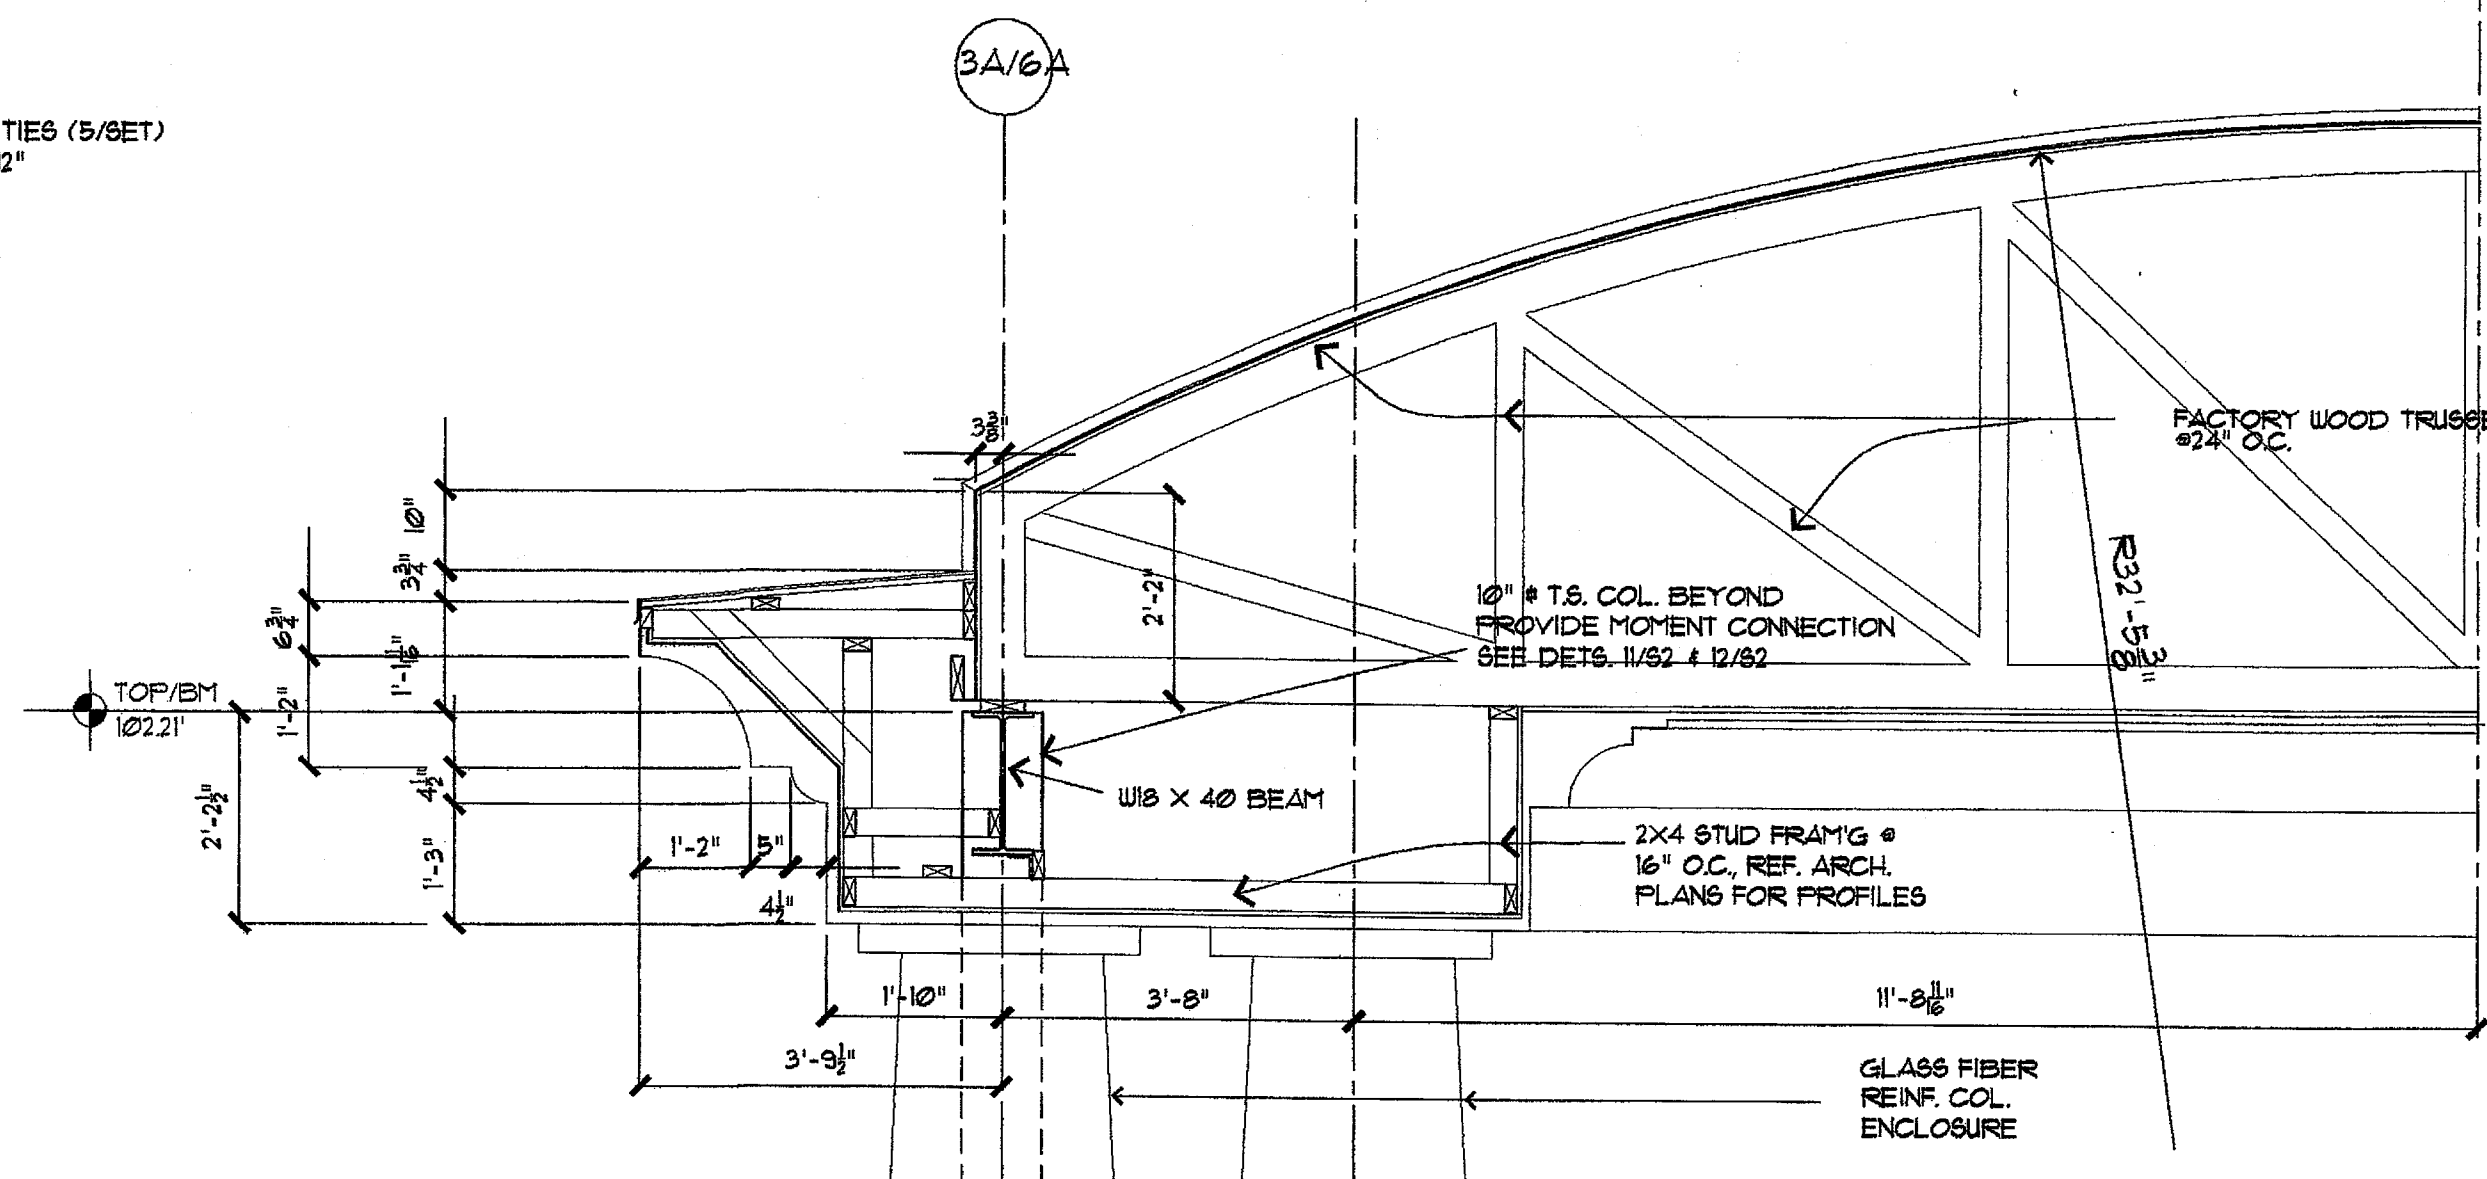


9 CANOPY SECTION

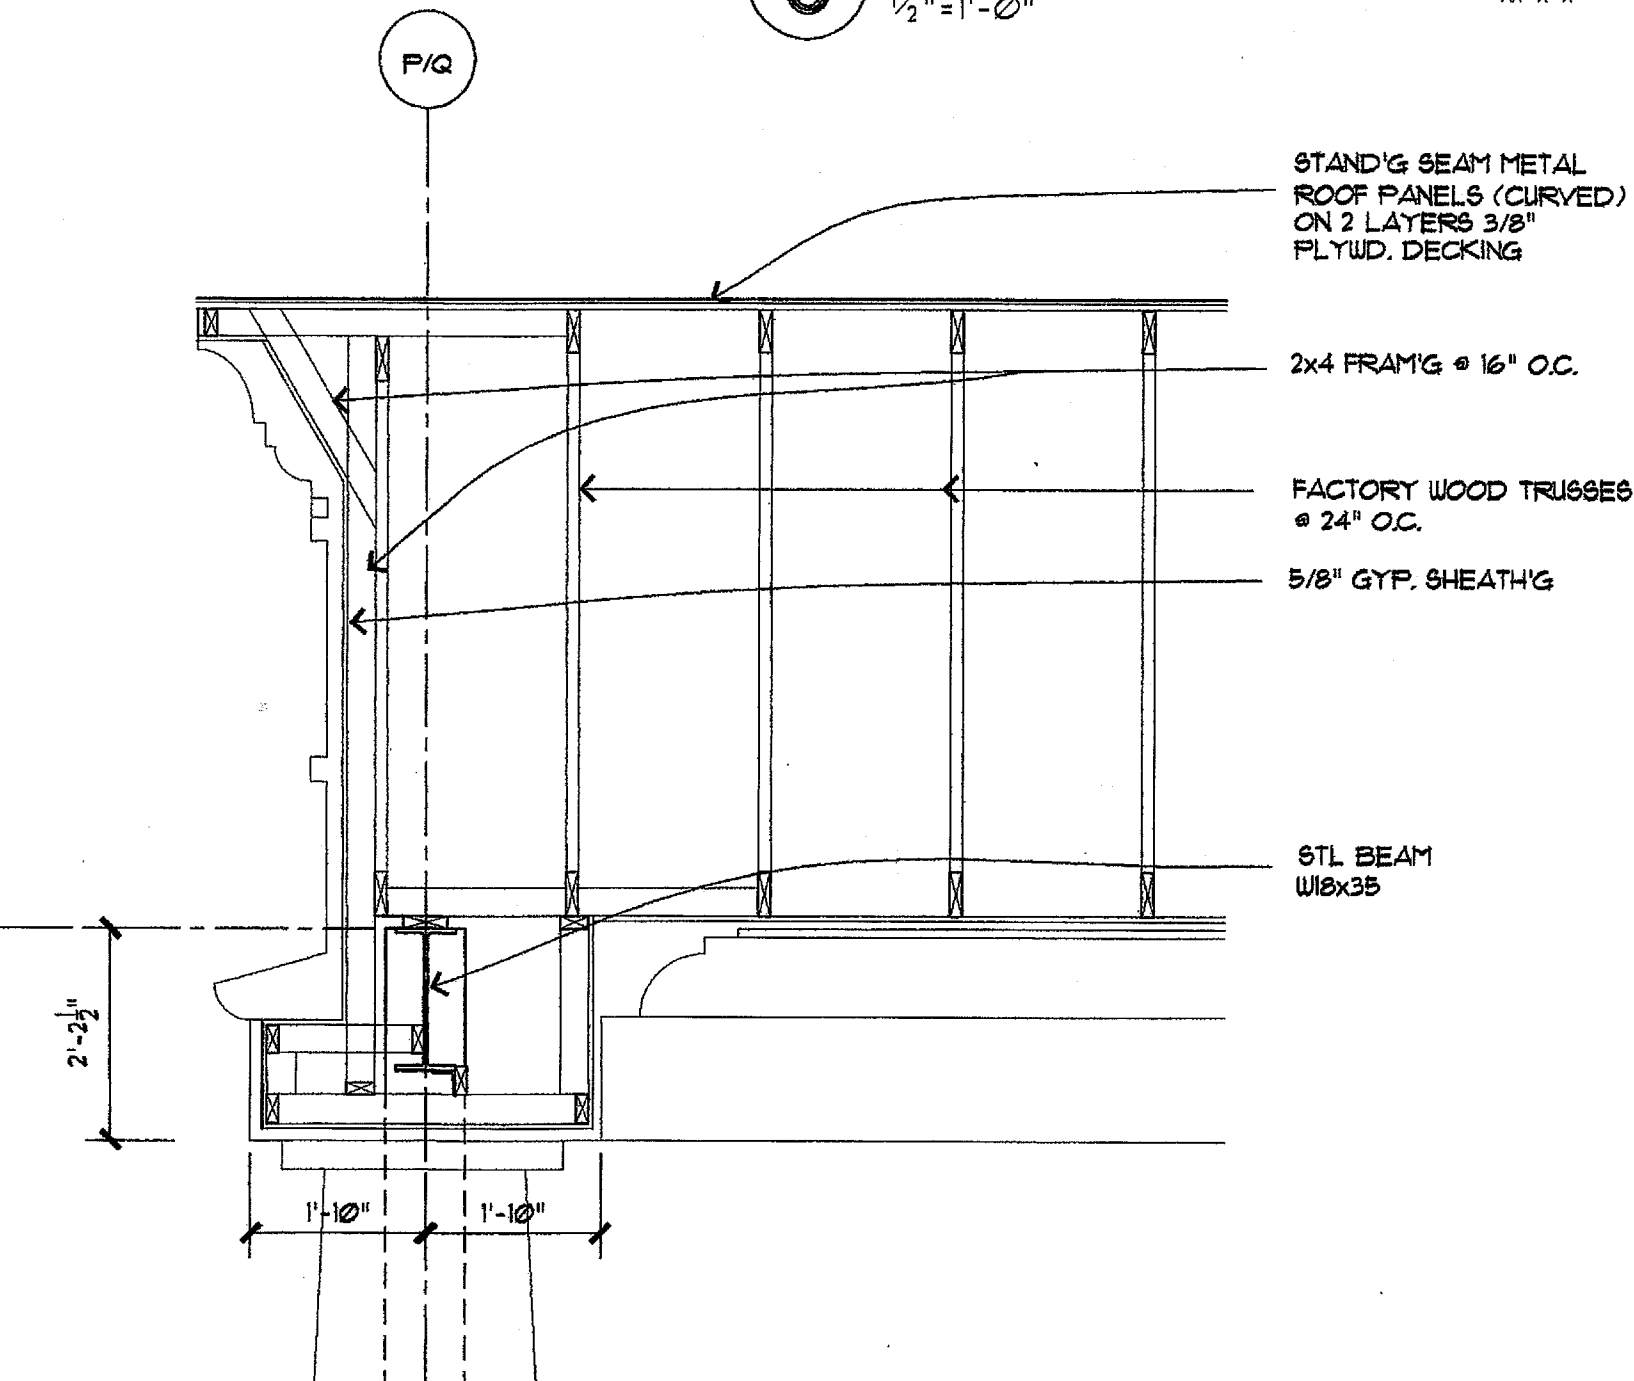


10 CANOPY SECTION

— SPECIAL INSPECTION
REQUIRED

NOTE: FILL ALL CELL SOLID BELOW GR FLOOR
FILL CELLS CONTAINING VERT. BARS ABOVE GR FLOOR

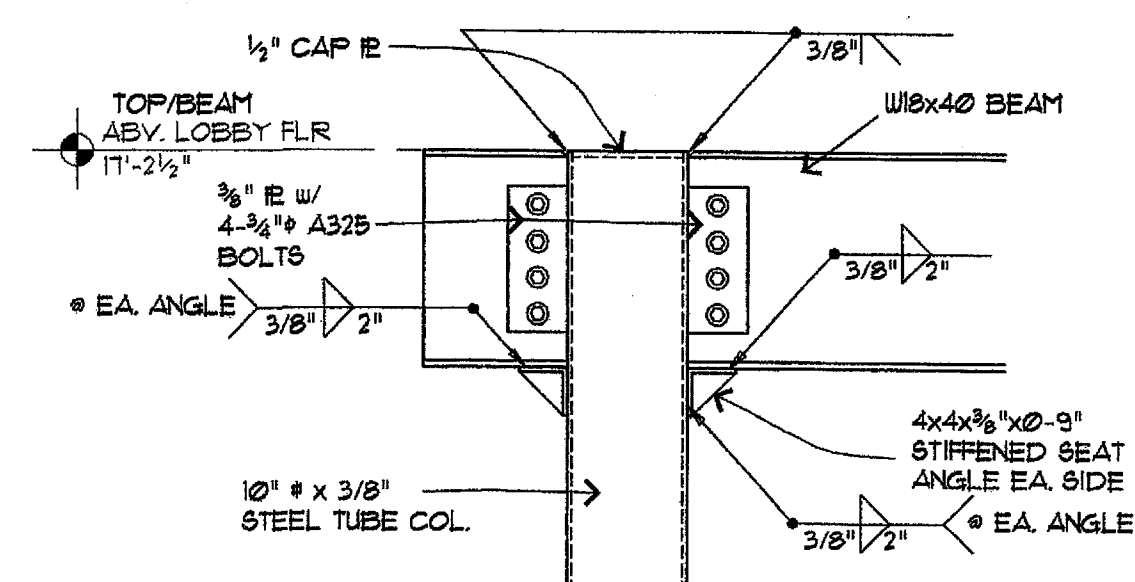

11 COL. MOMENT CONN.
3/4" = 1" - Ø"
S2-11

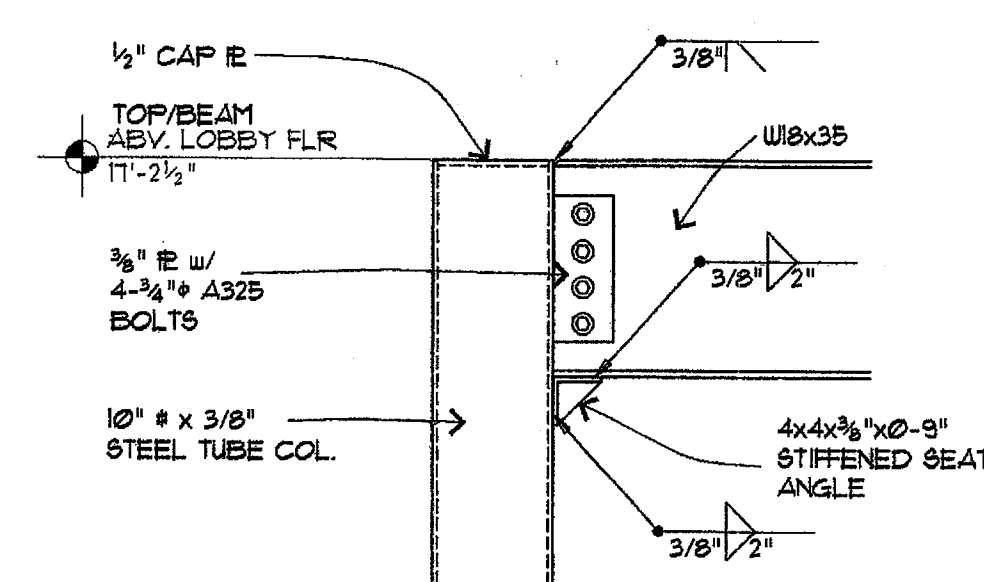

12 COL. MOMENT CONN.
3/4" = 1'-0" S2-12

PROJECT NAME:

Holiday Inn Express
HOTEL & SUITES
Underwood Road
Vicksburg, MS 38671

SHEET TITLE:

PROJECT NO.
01005

LATEST REVISION:

DRAWN BY: CHECKED BY:

SHEET NUMBER: _____

DATE:
6/13/02

S2