



Richard Molenaar
ARCHITECT

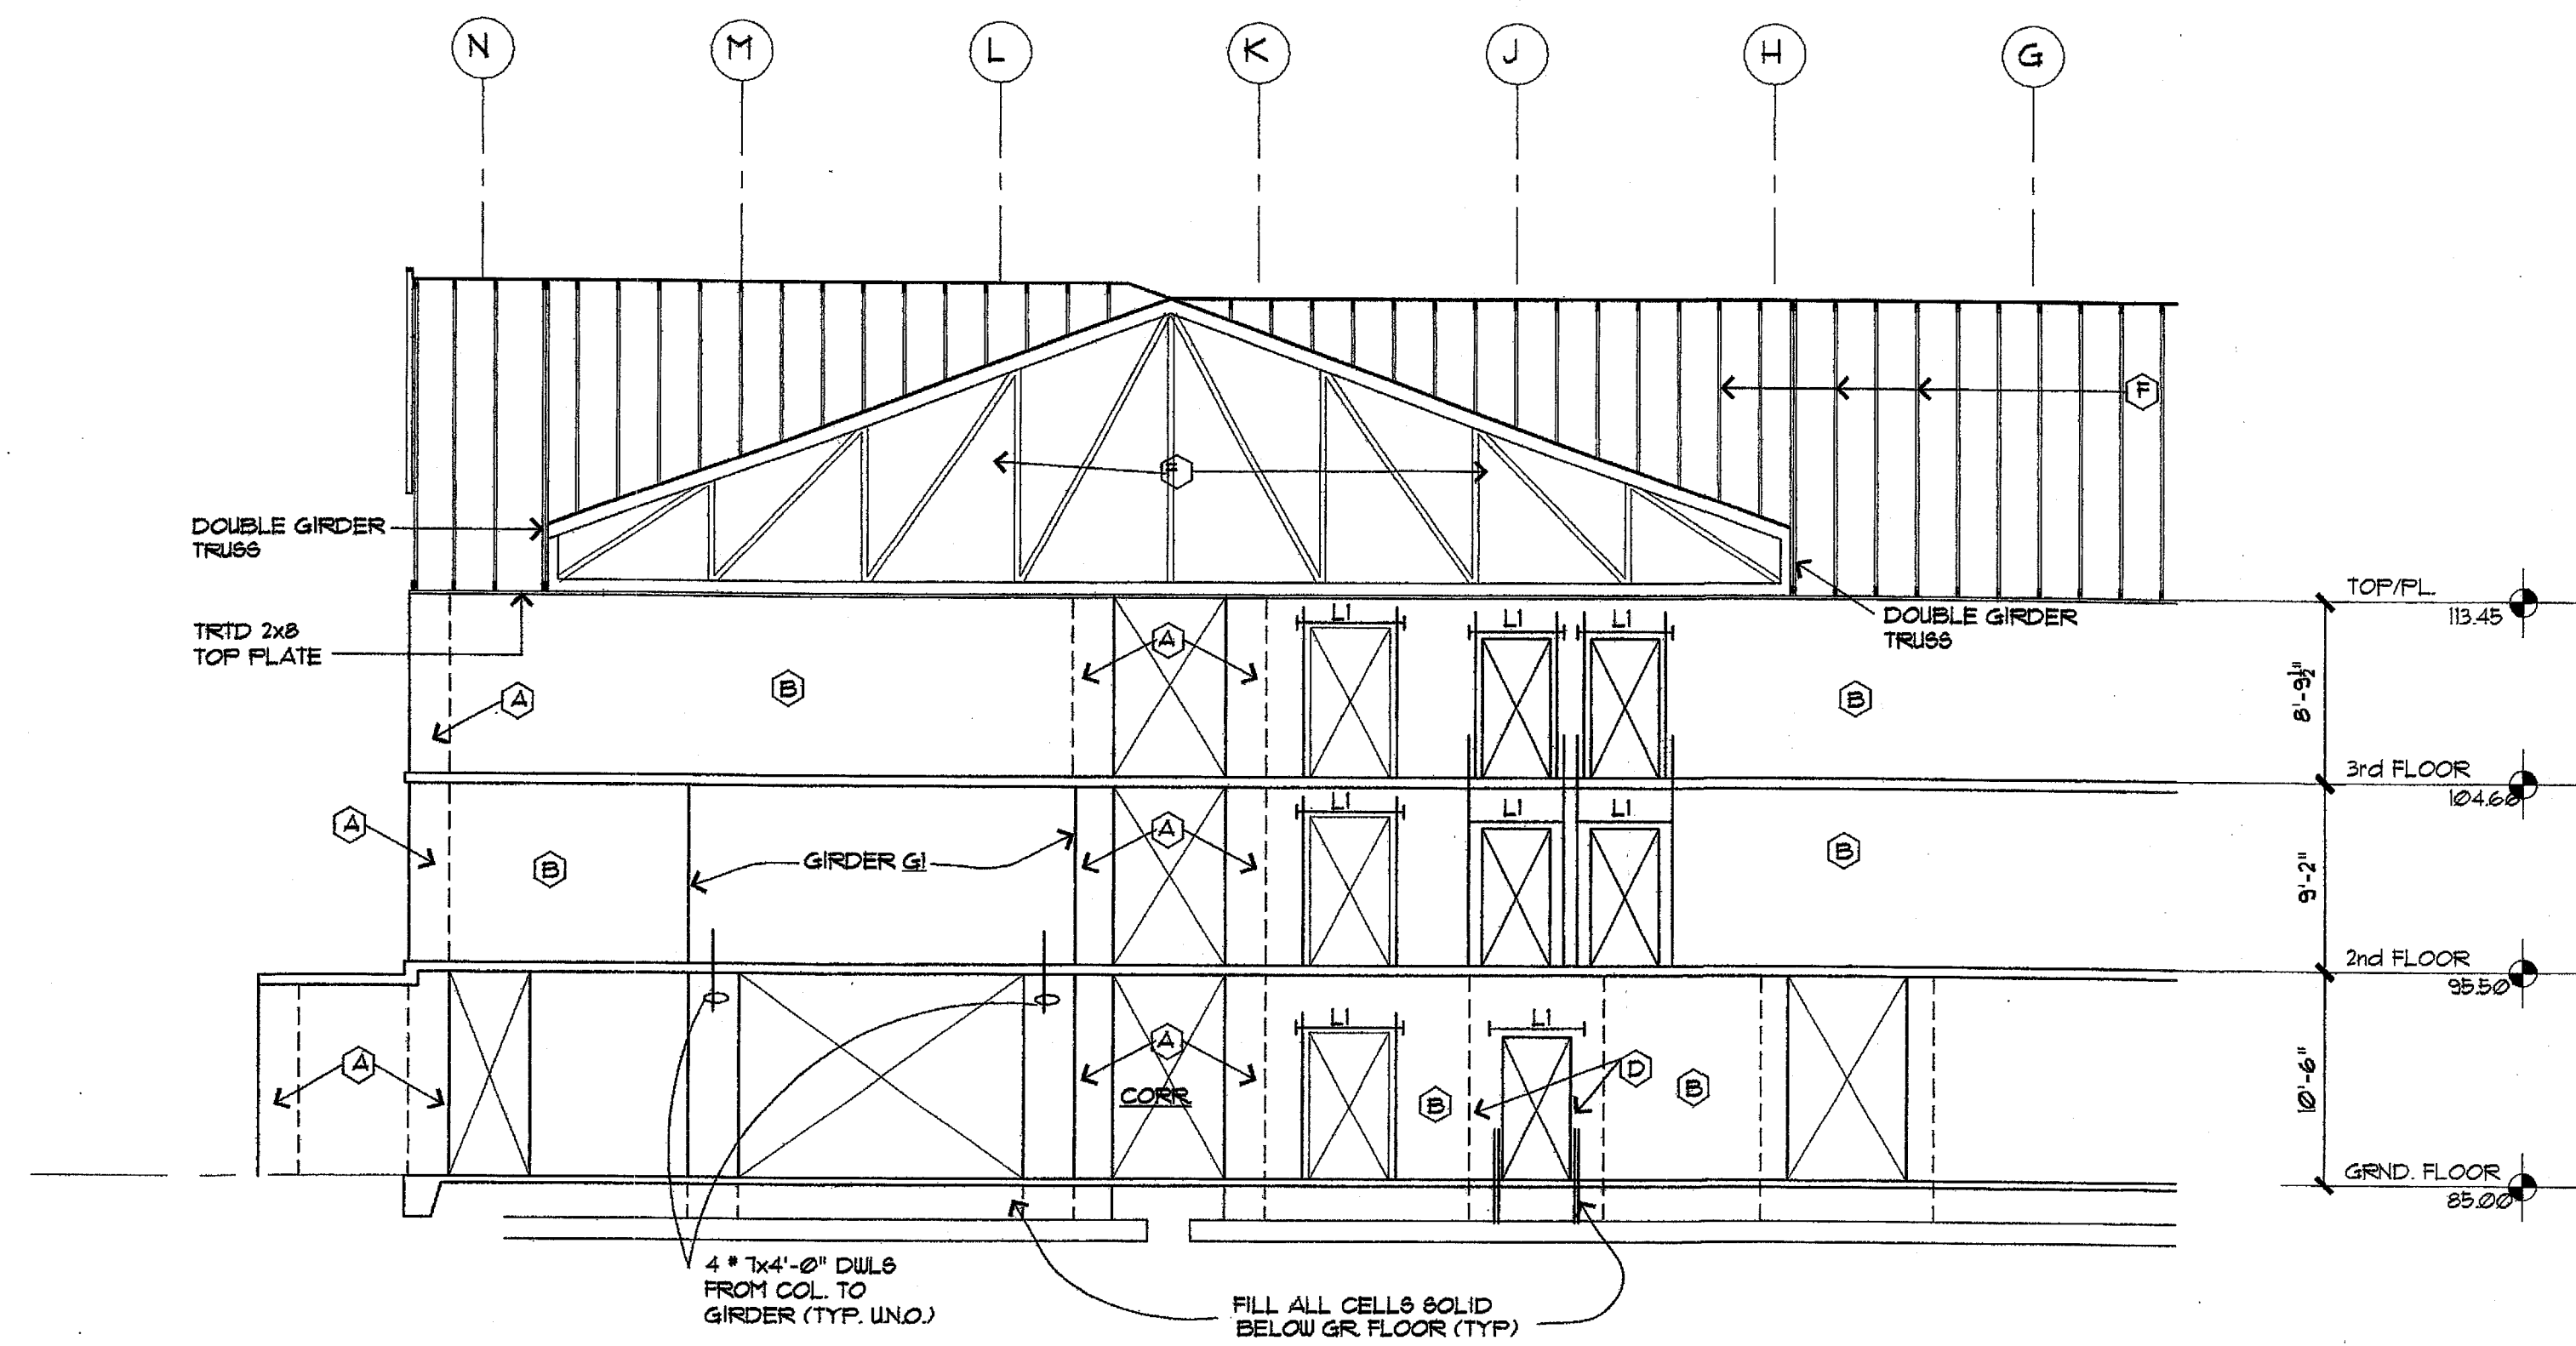


1 GIRDER WALL ELEVATION
1/2" = 1'-0"

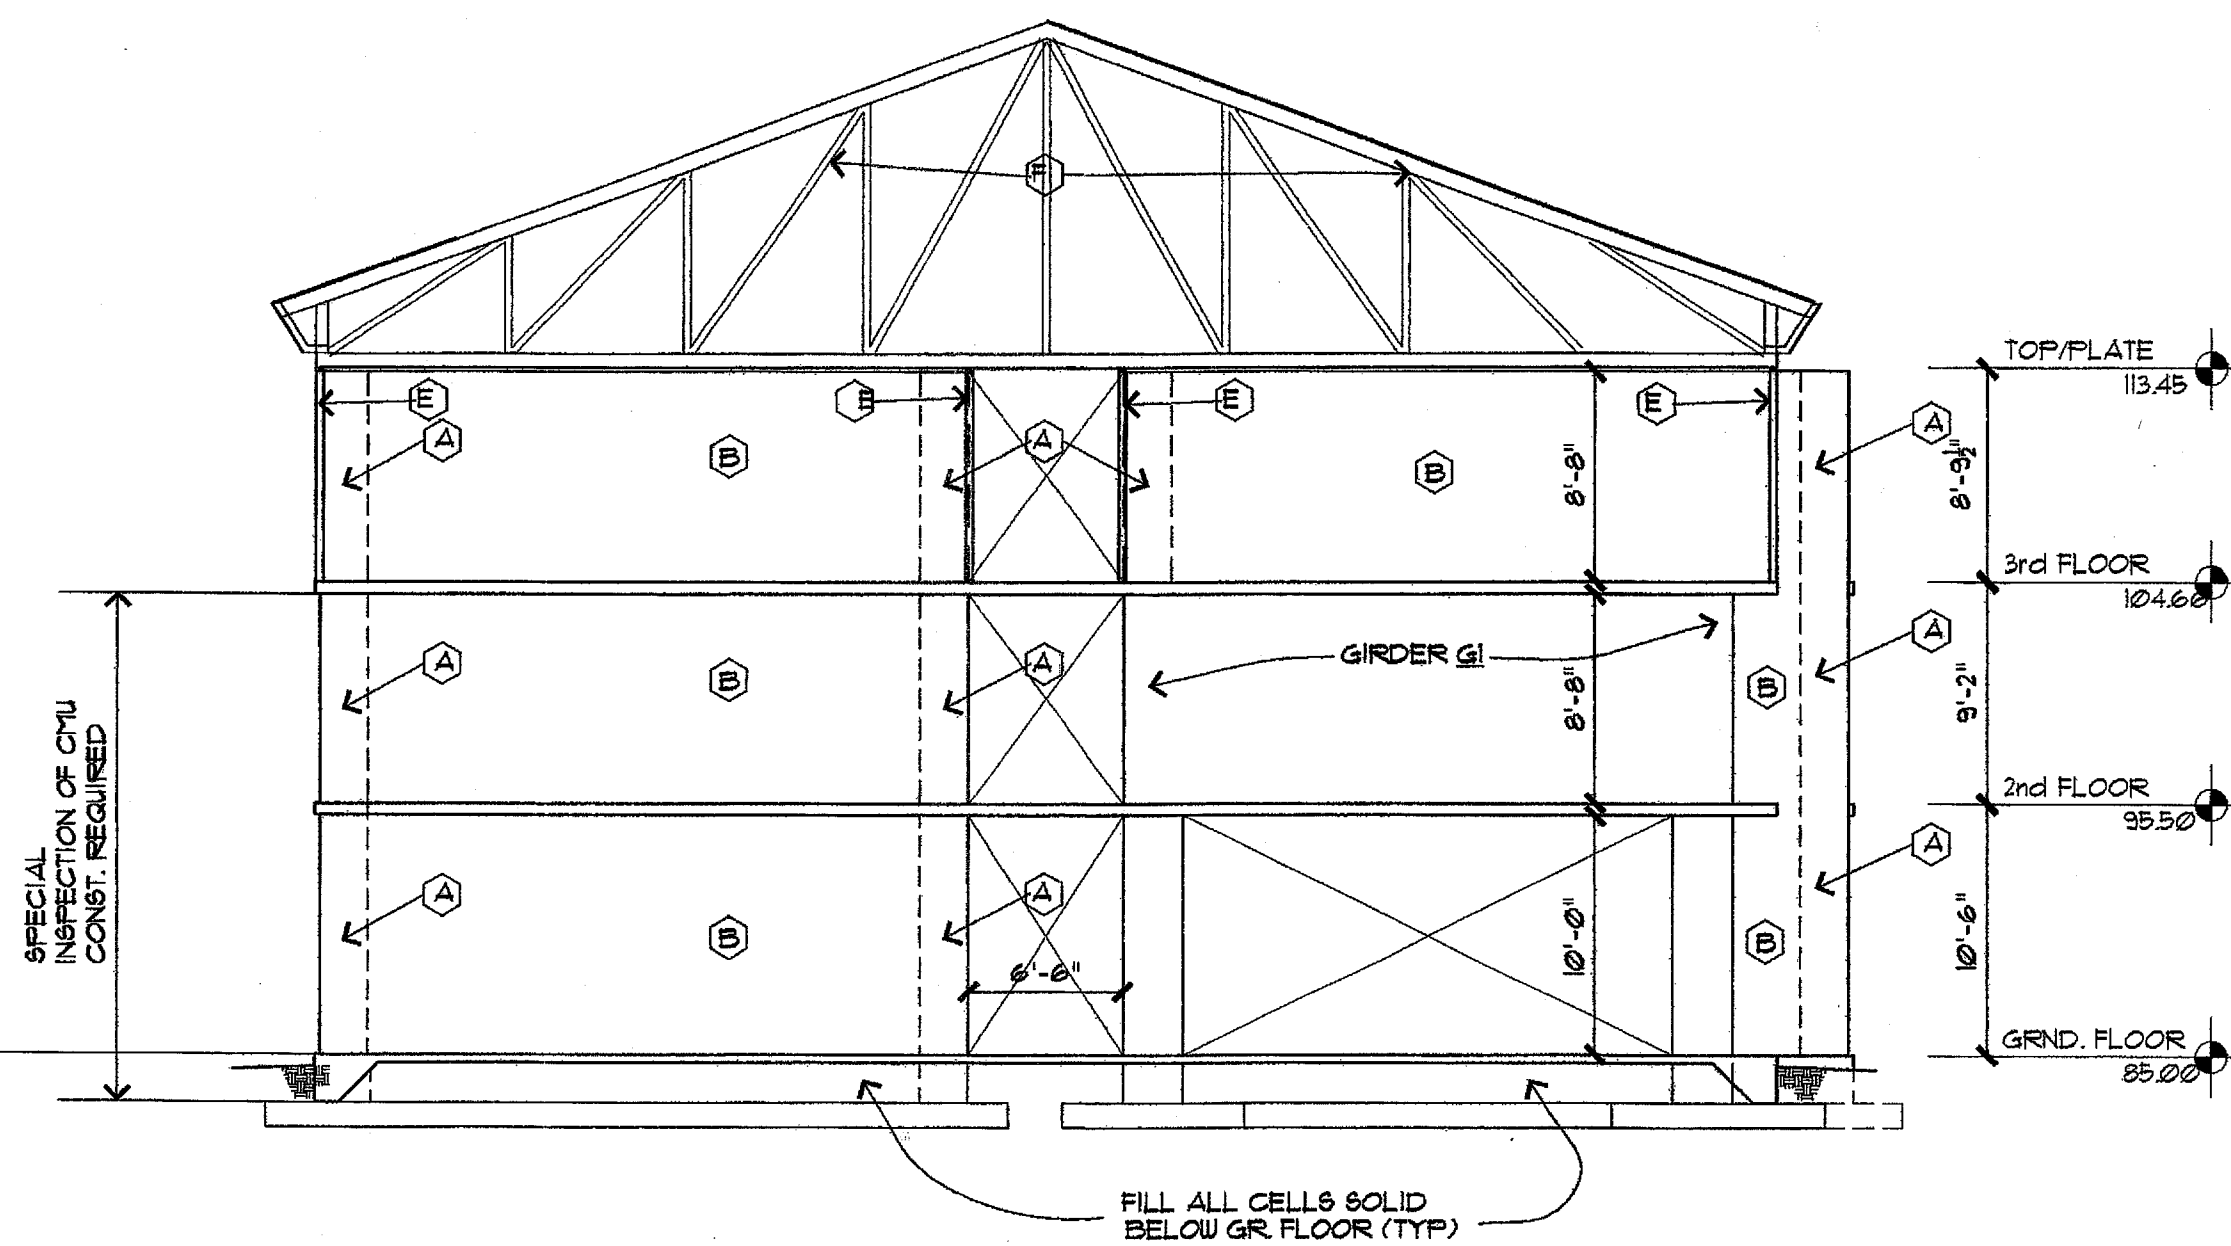


2 GIRDER WALL ELEVATION
1/2" = 1'-0"

- LEGEND:
- (A) 8"x24" MASONRY COL. 3 #5 V., #2 @ 8" TIES
 - (B) 8" MASONRY WALL #5 @ 48" V.
 - (C) 8" MASONRY WALL #4 @ 48" V.
 - (D) 8"x16" MASONRY COL. 2 #5 V., #2 @ 8" TIES
 - (E) 3 3/8" IS GA. STRUCT. STUDS @ 16" O.C.
 - (F) FACTORY WOOD TRUSSES @ 24" O.C.
- FILL CELLS CONTAINING VERT. BARS SOLID WITH 3000 PSI FEA GRAVEL CONCRETE OR 3000 PSI GROUT

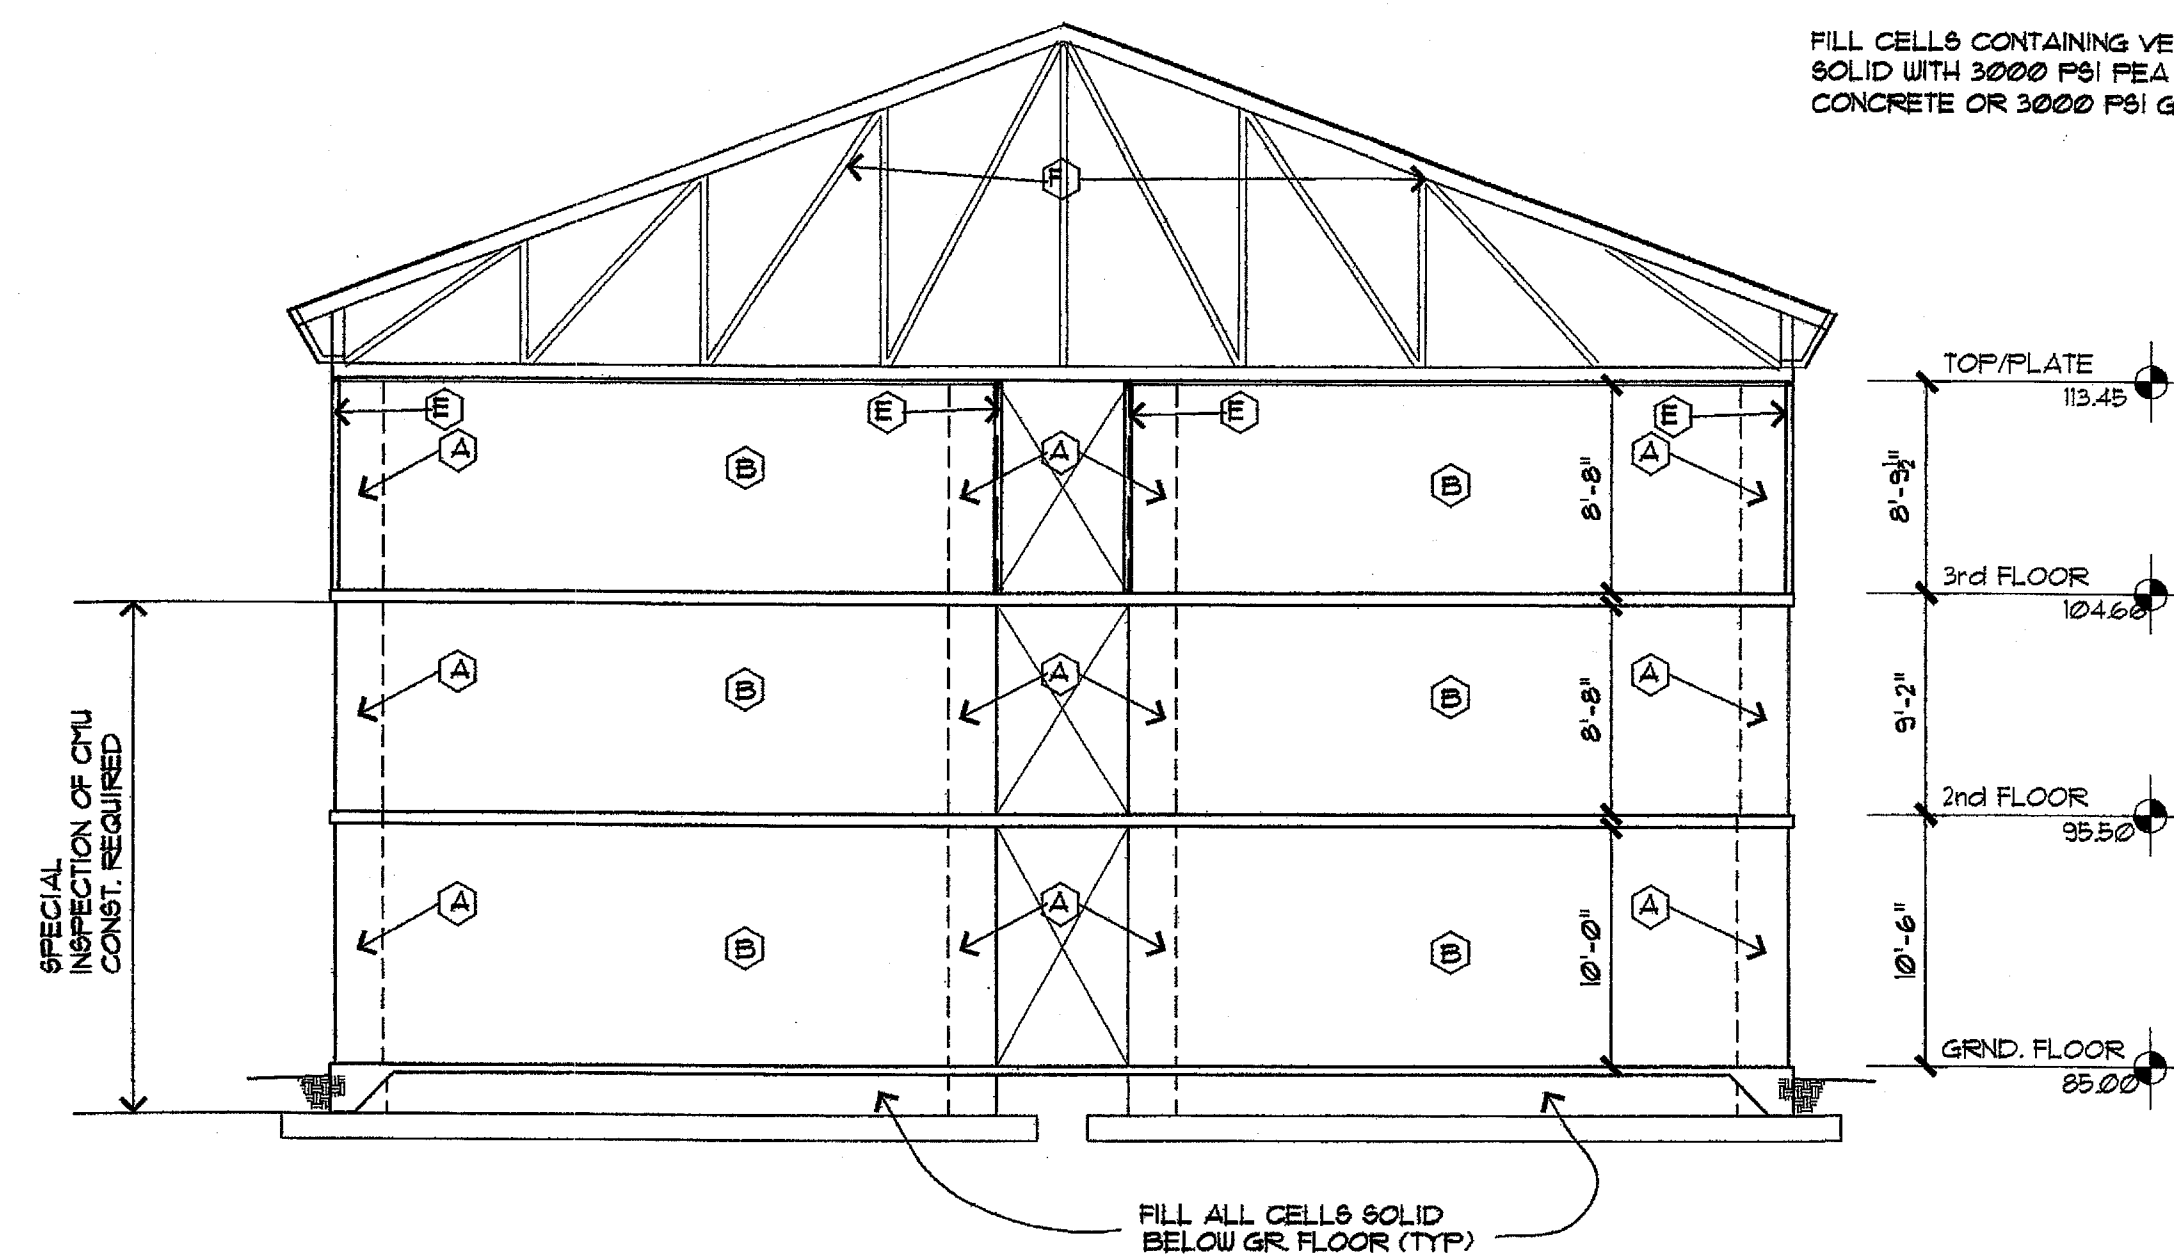


3 TYPICAL WALL ELEVATION
1/2" = 1'-0"

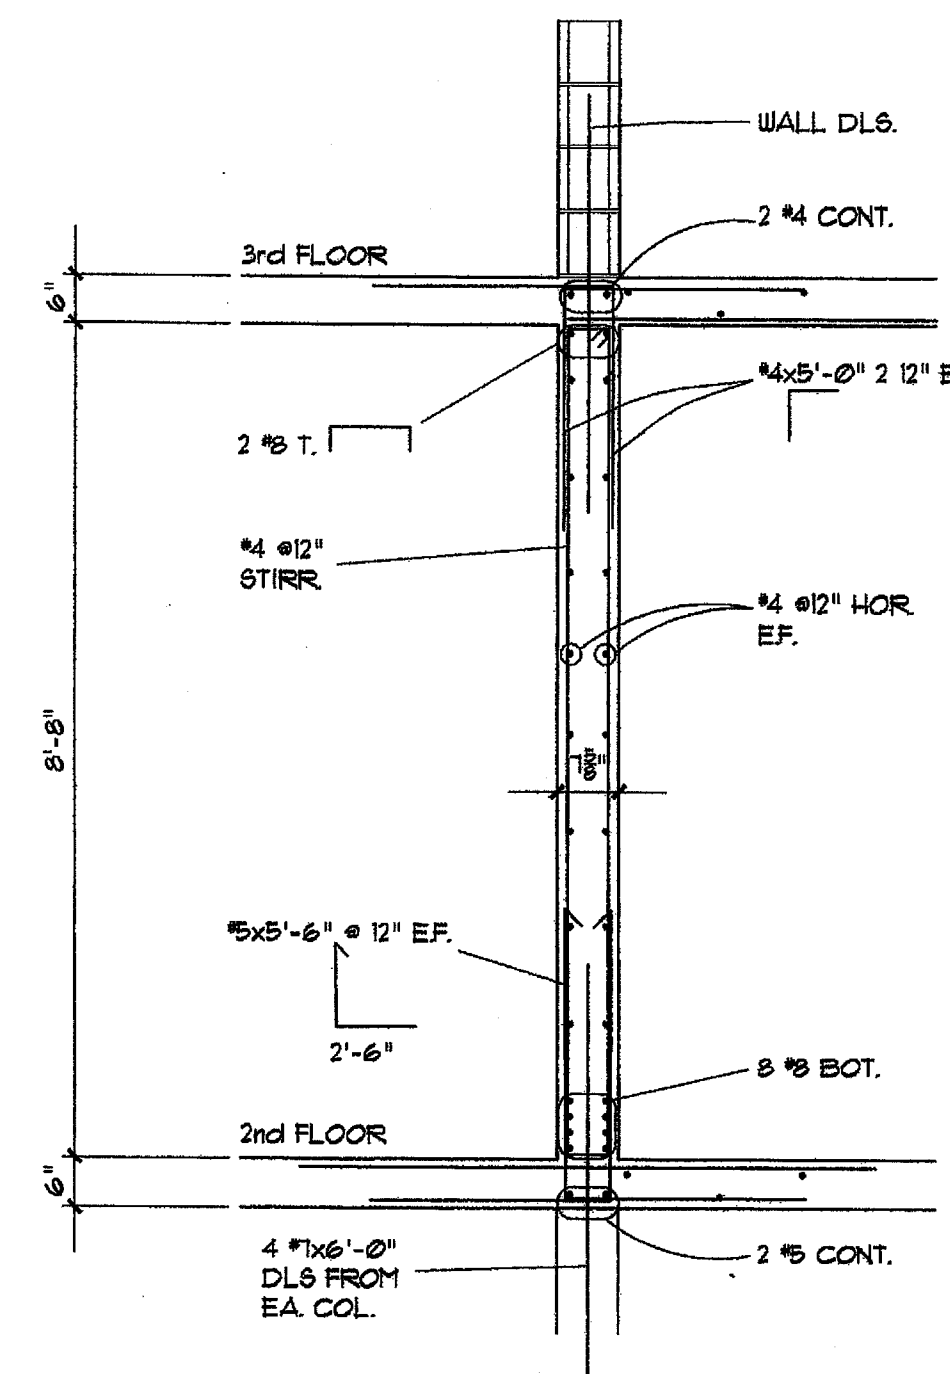


4 SECT./GIRDERWALL 1
1/2" = 1'-0"

NOTE:
FLOOR SLABS MUST BE FULLY SHORED UNTIL GIRDERS ATTAIN DESIGN STRENGTH.

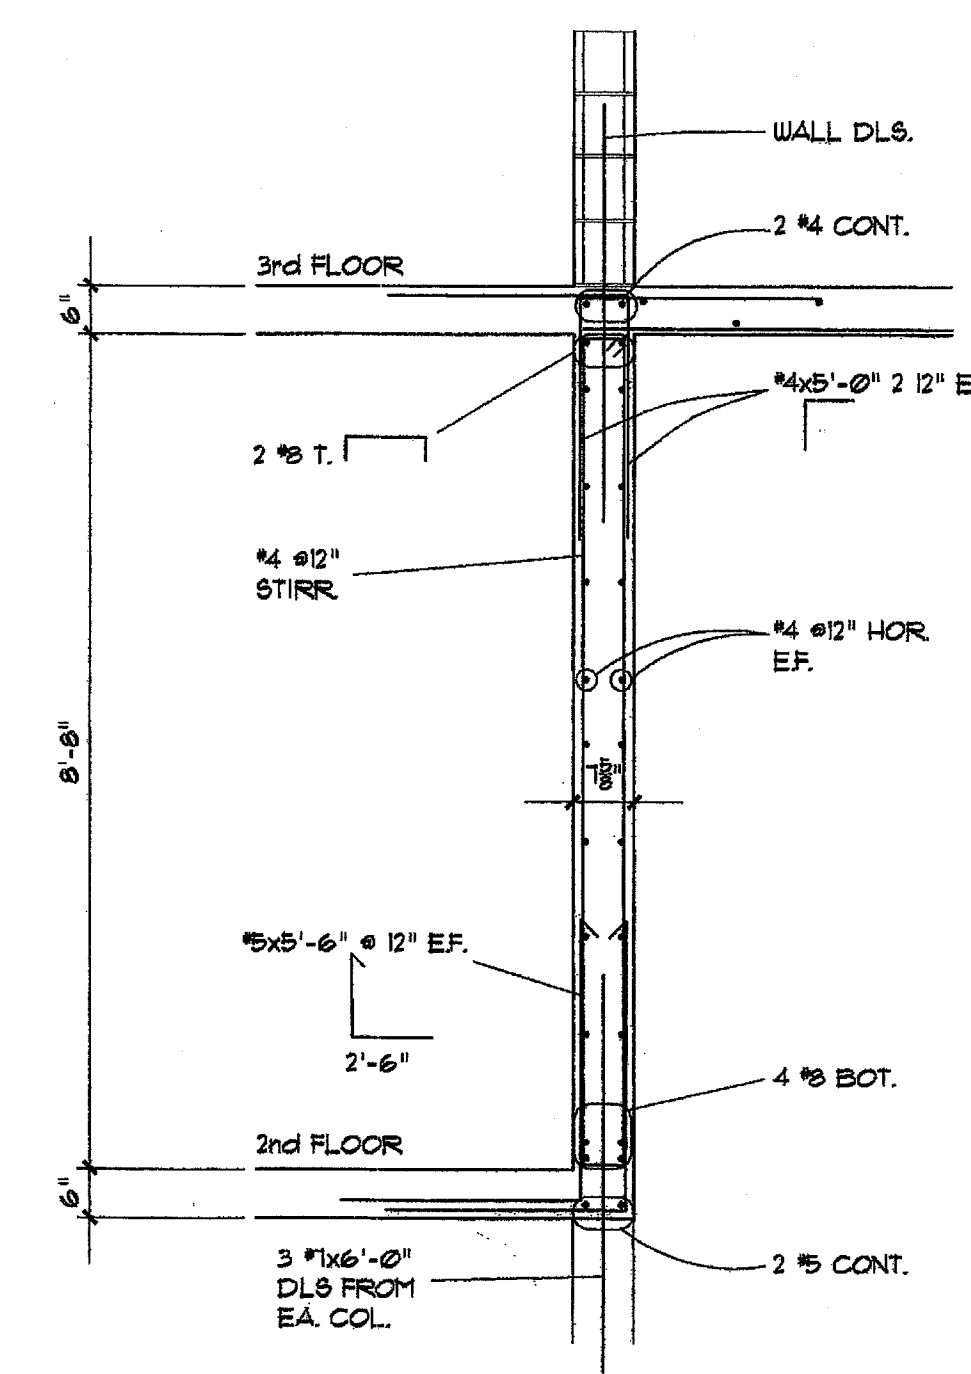

5 SECT./GIRDERWALL 2
1/2" = 1'-0"

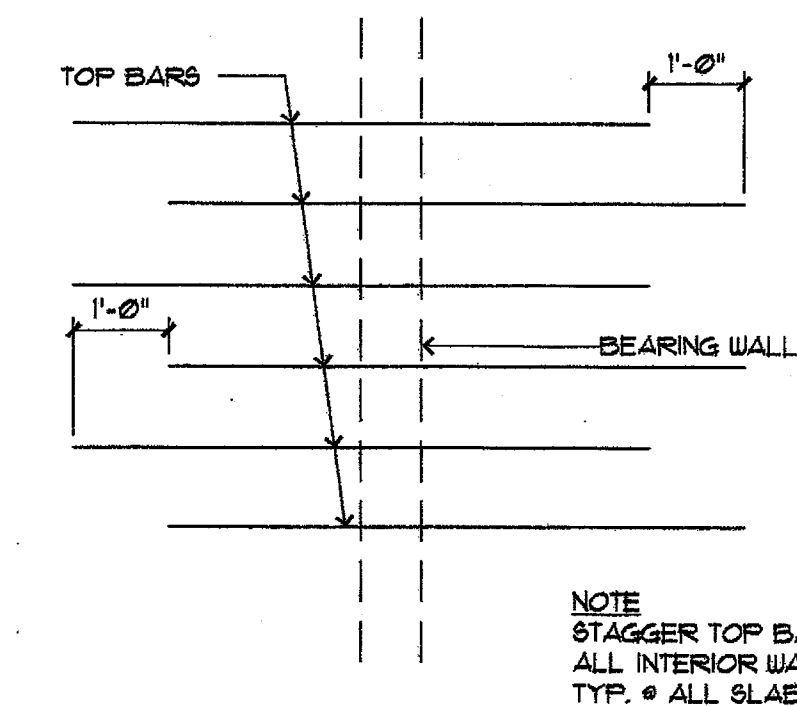

NOTE:
STAGGER TOP BARS OVER ALL INTERIOR WALLS TYP. @ ALL SLAB LEVELS

6 TYP. TOP BAR STAGGER DET.
NO SCALE

PROJECT NAME:

Holiday Inn Express
HOTEL & SUITES
Underwood Road
Vicksburg, MS 38671

SHEET TITLE:

PROJECT NO.
01005

LATEST REVISION:
△

DRAWN BY:

CHECKED BY:

SHEET NUMBER:

DATE:
6/13/02

S6