




CLIPS @ BASE OF HDS STUD/ JAMB
& TYPICAL STUD TRACK TO SLAB
ATTACHMENT DETAIL

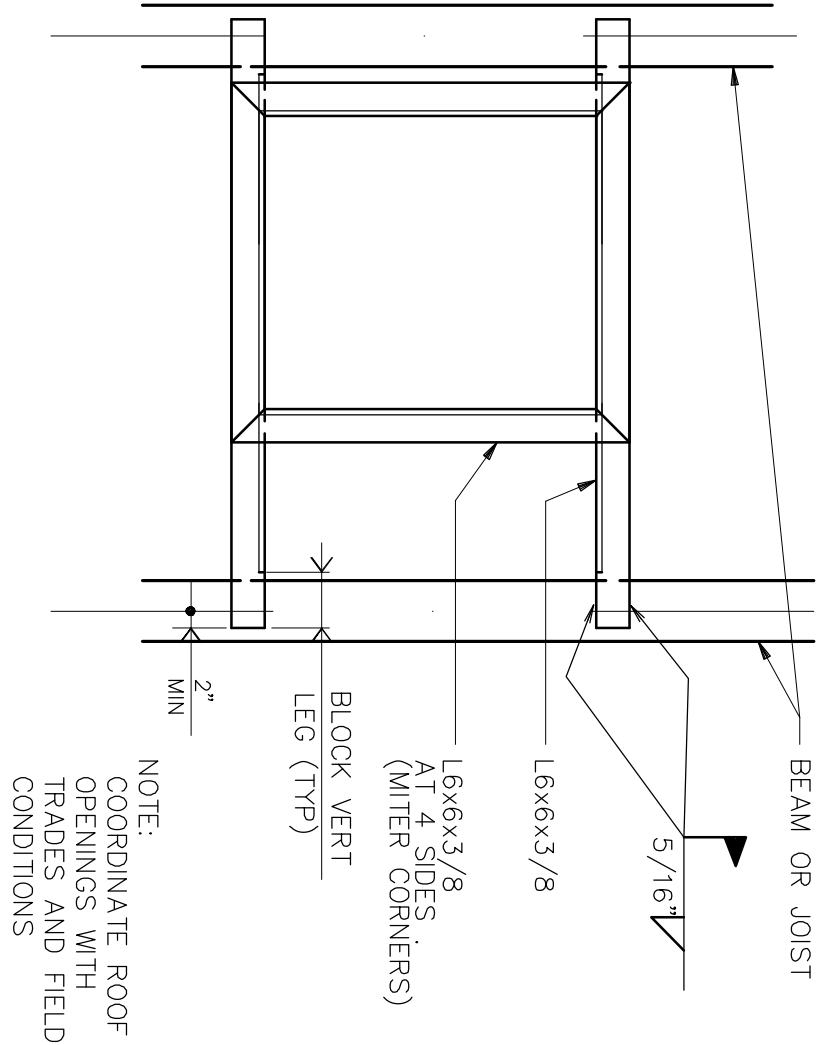


FRAMED ROOF OPNG DETAIL

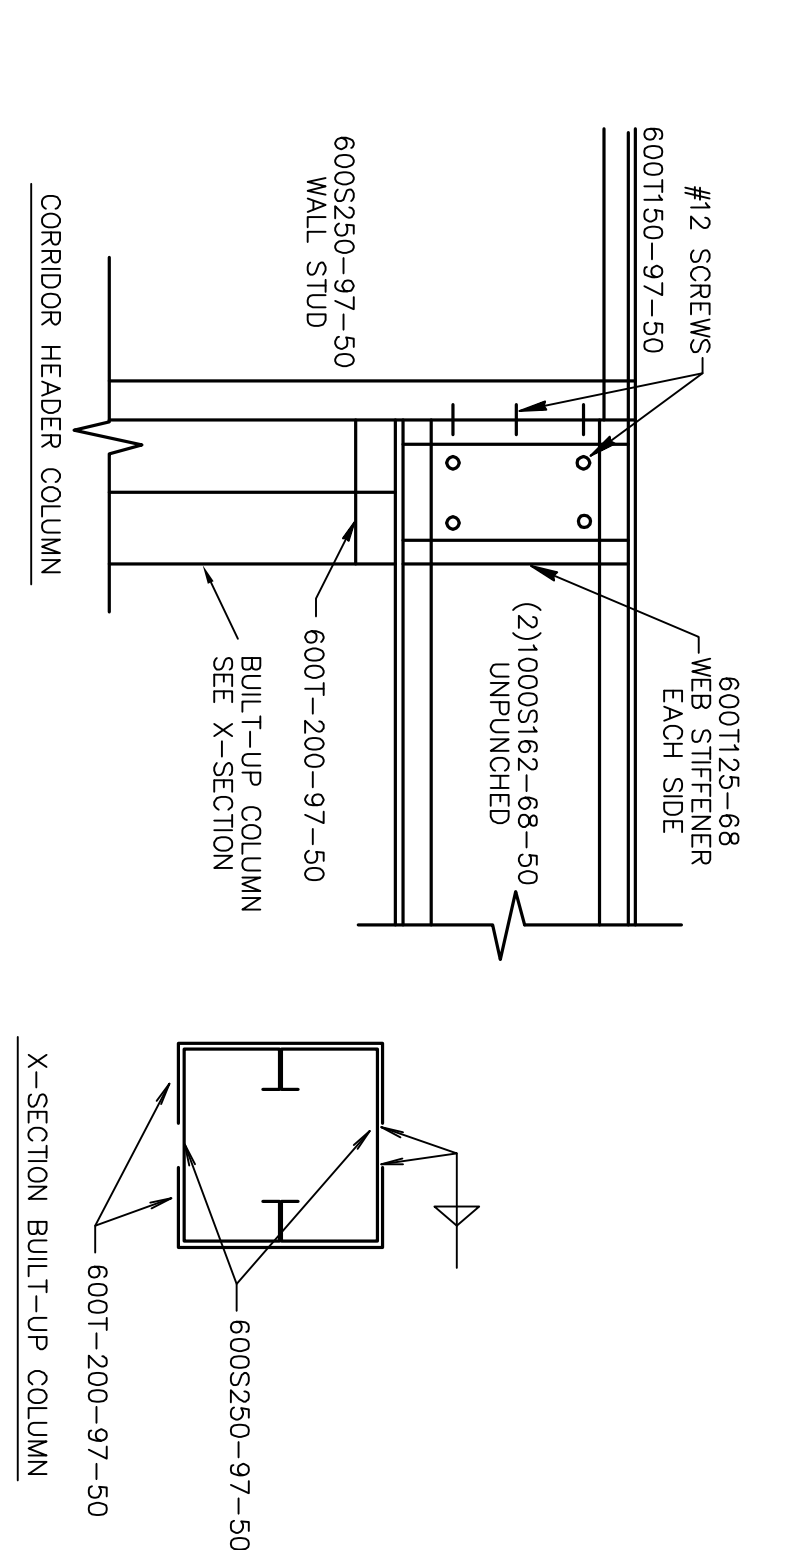


1 TYPICAL CORRIDOR LOAD BEARING HEADER/COLUMN DETAIL
S0.2

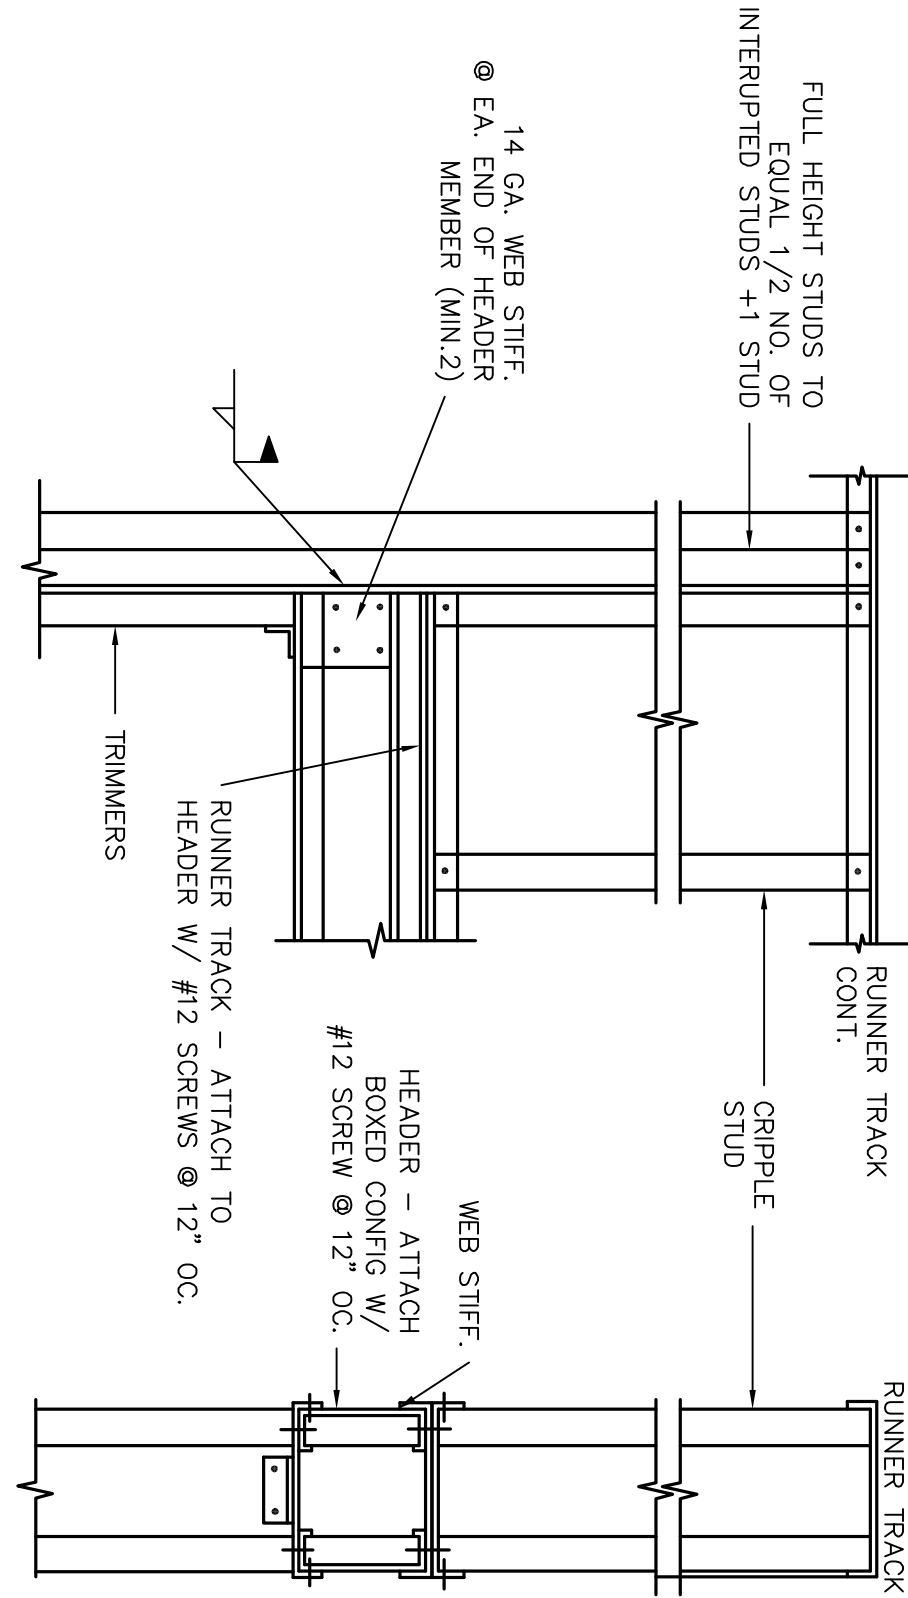


2 TYPICAL LOAD BEARING HEADER DETAIL
S0.2

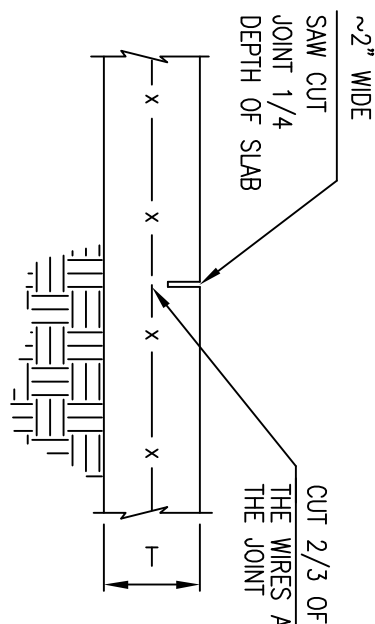


CONTRACTION JOINT
CT on PLAN

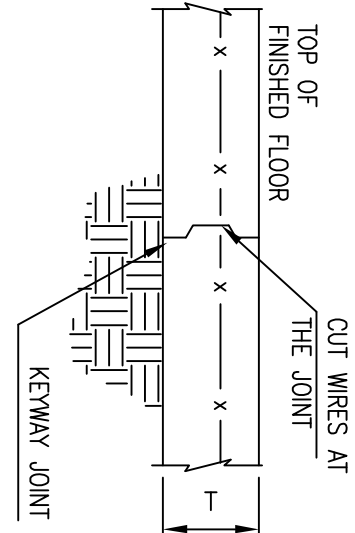


CONSTRUCTION JOINT
CU on PLAN

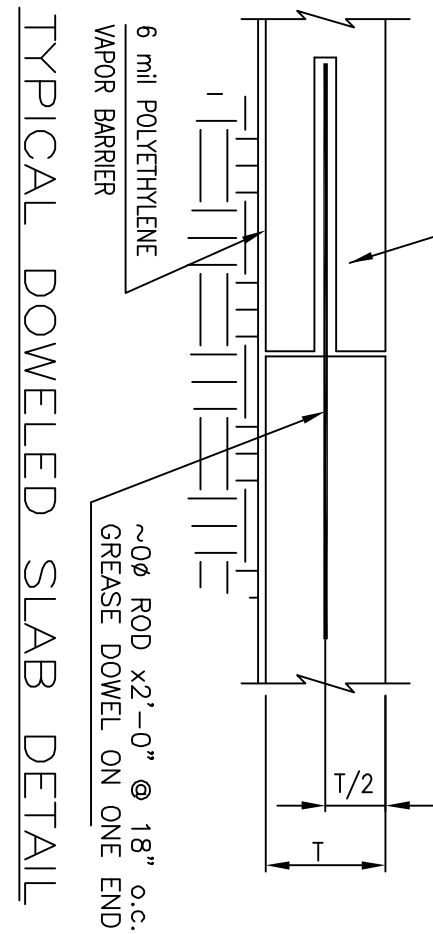


TYPICAL DOWELED SLAB DETAIL

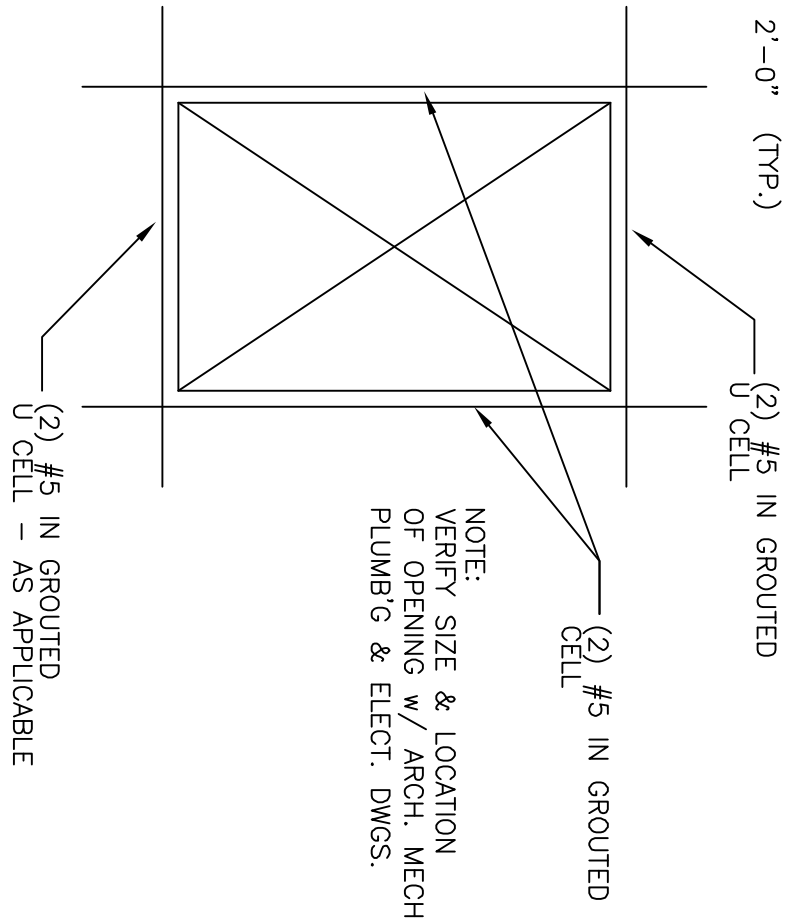


TYPICAL DETAIL OF ADDITIONAL
REINFORCING AROUND OPENING
IN MASONRY WALLS

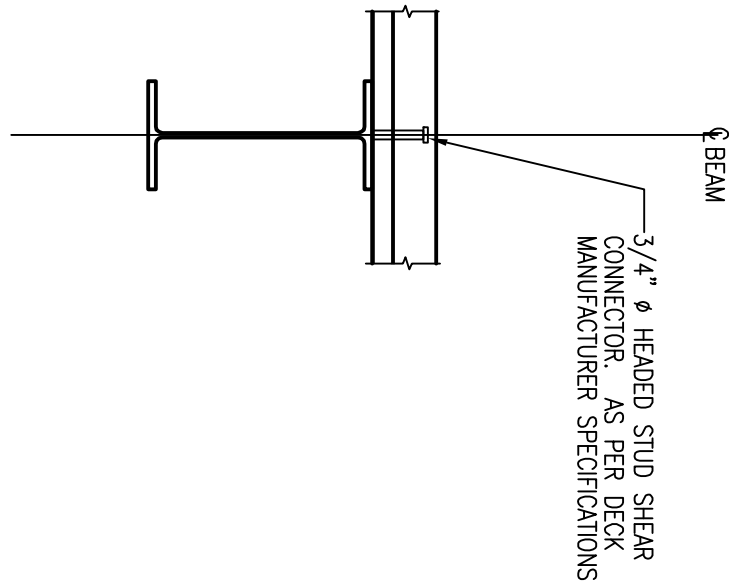


TYPICAL STUD PLACEMENT ON BEAMS

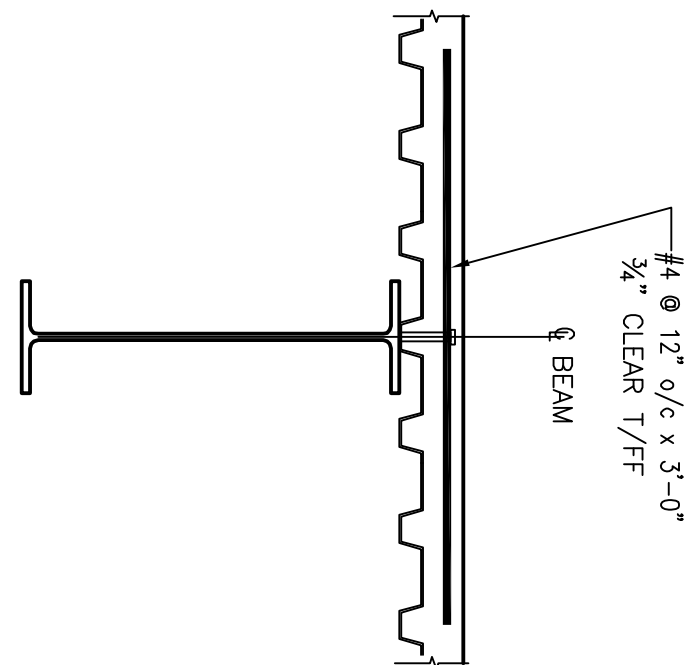


TYPICAL BEAM/ REBAR DETAILS
PROVIDE REBARS AS INDICATED OVER ALL WF
MEMBERS SHOWN ON THE FLOOR FRAMING PLAN.

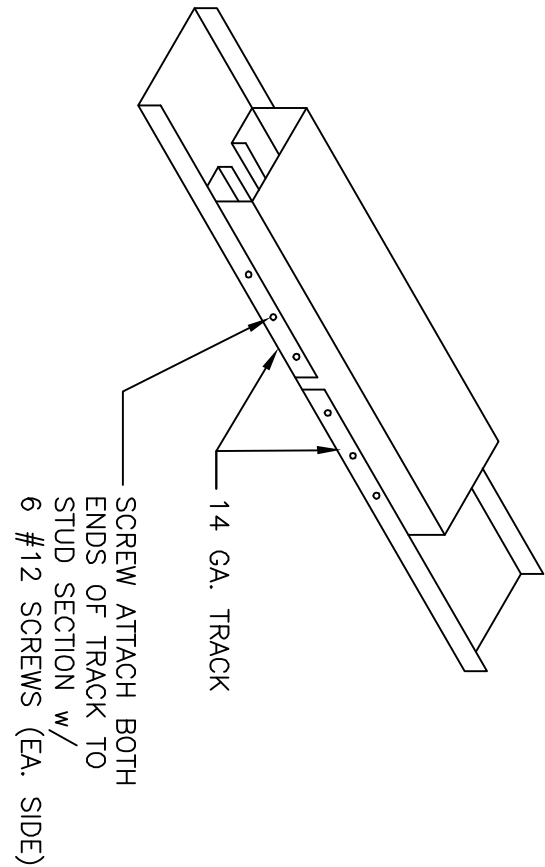

TYPICAL TRACK SPLICE DETAIL

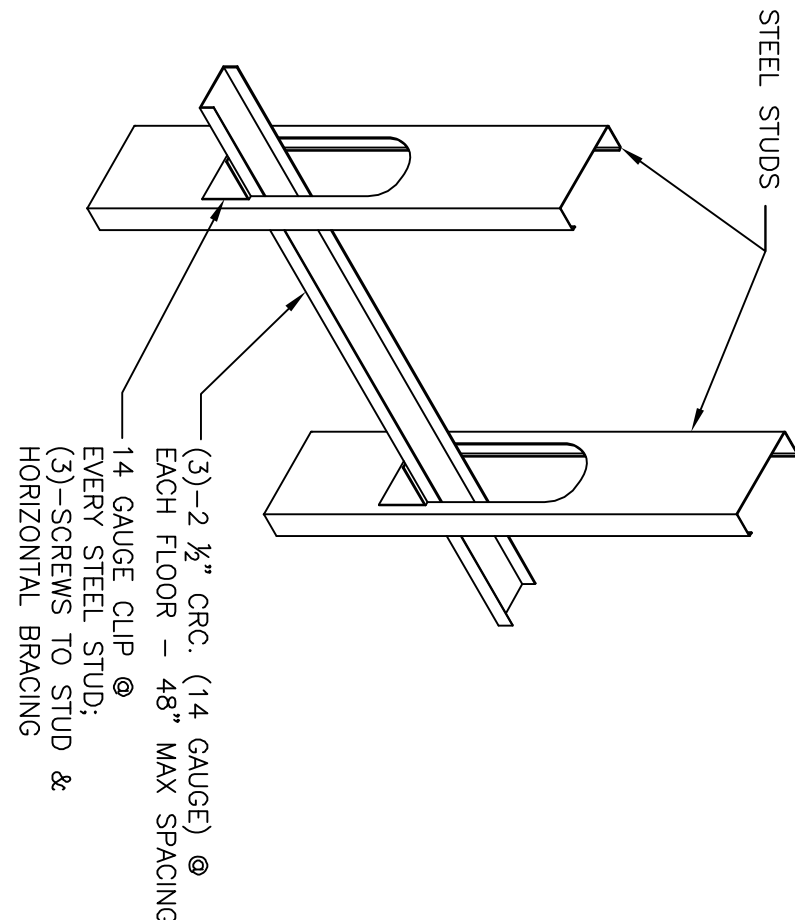

TYPICAL HORIZONTAL BRACING DETAIL

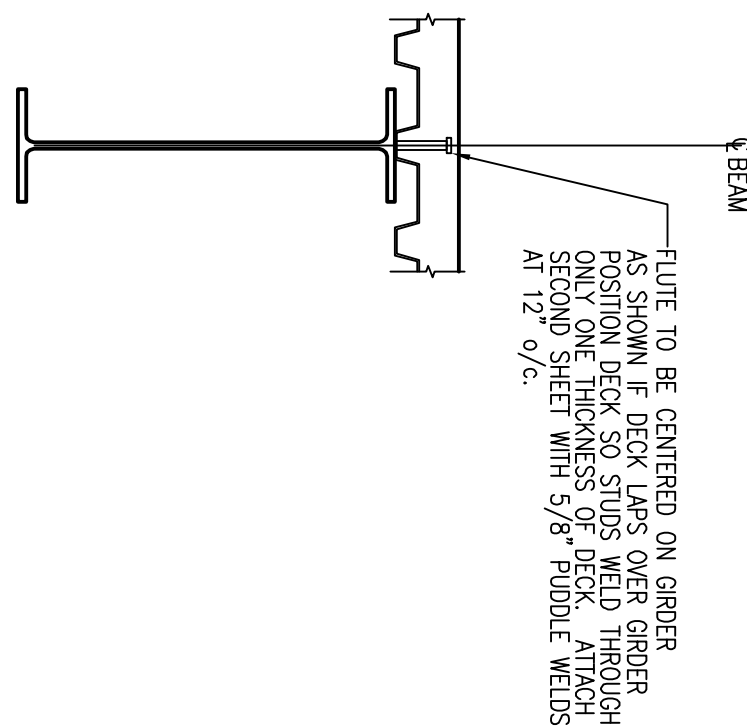

TYPICAL STUD PLACEMENT ON GIRDERS