



803 S. MOUNT MORIAH
SUITE 100B
MEMPHIS, TN 38117
(901) 683-2175 p.
(901) 683-2361 f.
lwm@lwmarchitects.com

NO.	ISSUED	DATE
-----	--------	------

1 ISSUED 10/26/07

NO.	REVISIONS	DATE

CONSULTANTS:

STRUCTURAL:
SK INTERNATIONAL, INC.
130 SOUTH MAIN STREET
HUNTSVILLE, AL 35811
(256) 862-3098

MECHANICAL:


CRABTREE ENGINEERING
726 S. MT. MORIAH
MEMPHIS, TN 38117
(901) 767-9898

PLUMBING:

CRABTREE ENGINEERING
726 S. MT. MORIAH
MEMPHIS, TN 38117
(901) 767-9898

ELECTRICAL:

CHS ENGINEERING
726 S. MT. MORIAH
MEMPHIS, TN 38117
(901) 767-2557

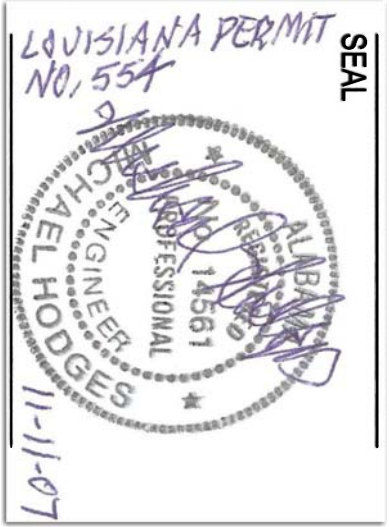


Holiday Draw

BOSSIER CITY,
LOUISIANA
MILLENNIUM


SHEET NAME
GENERAL
STRUCTURAL
DETAILS

DATE	10/26/07
DRAWN BY	RDR
CHECKED BY	MCP
FILE NAME	1507-SO.X
SCALE	AS NOTED
PROJECT NO.	1507
DRAWING	


S0.3

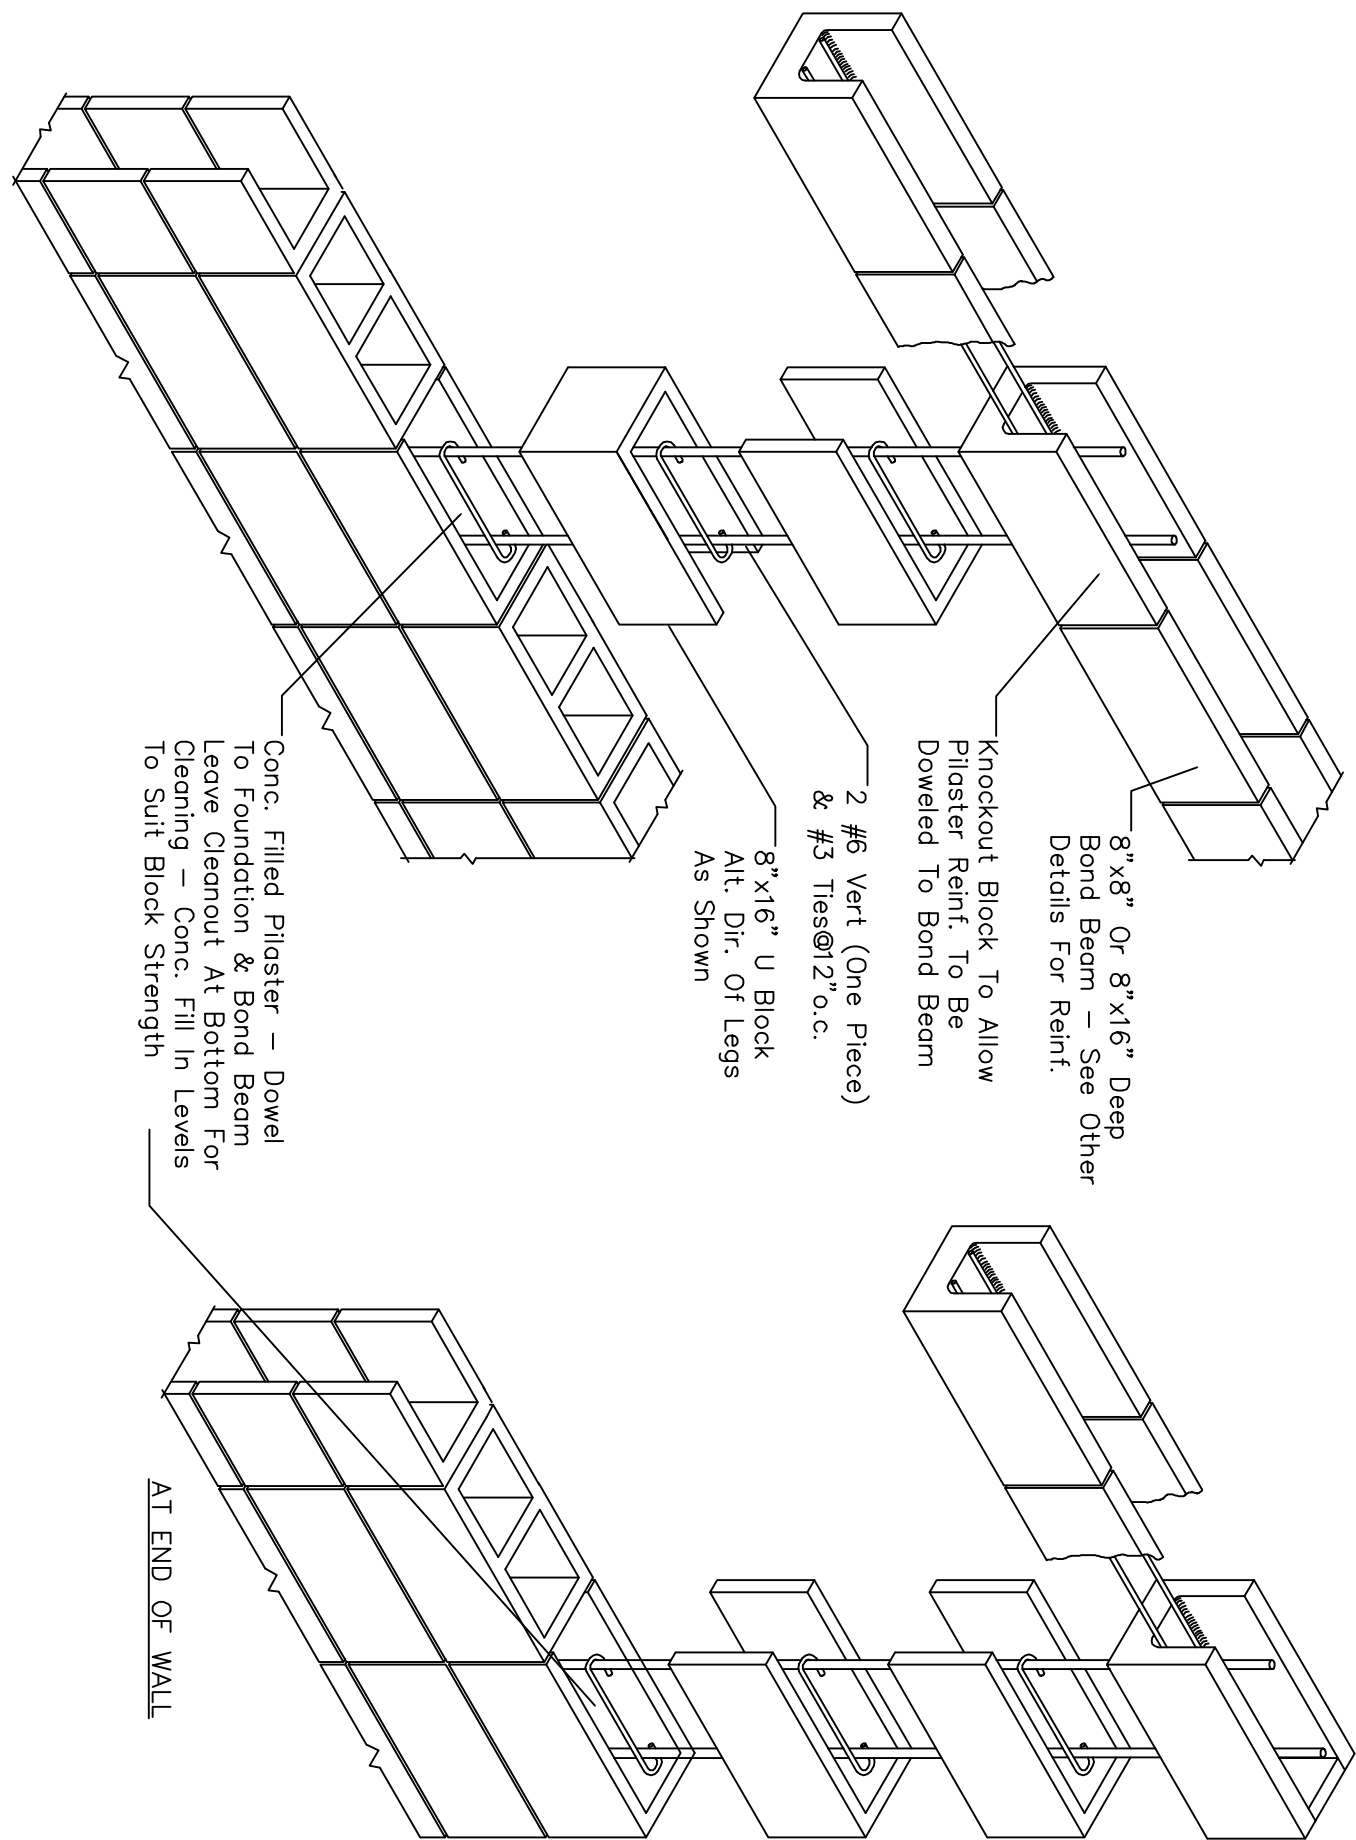


TYPICAL 8" PLASTER
SCALE: NO SCALE

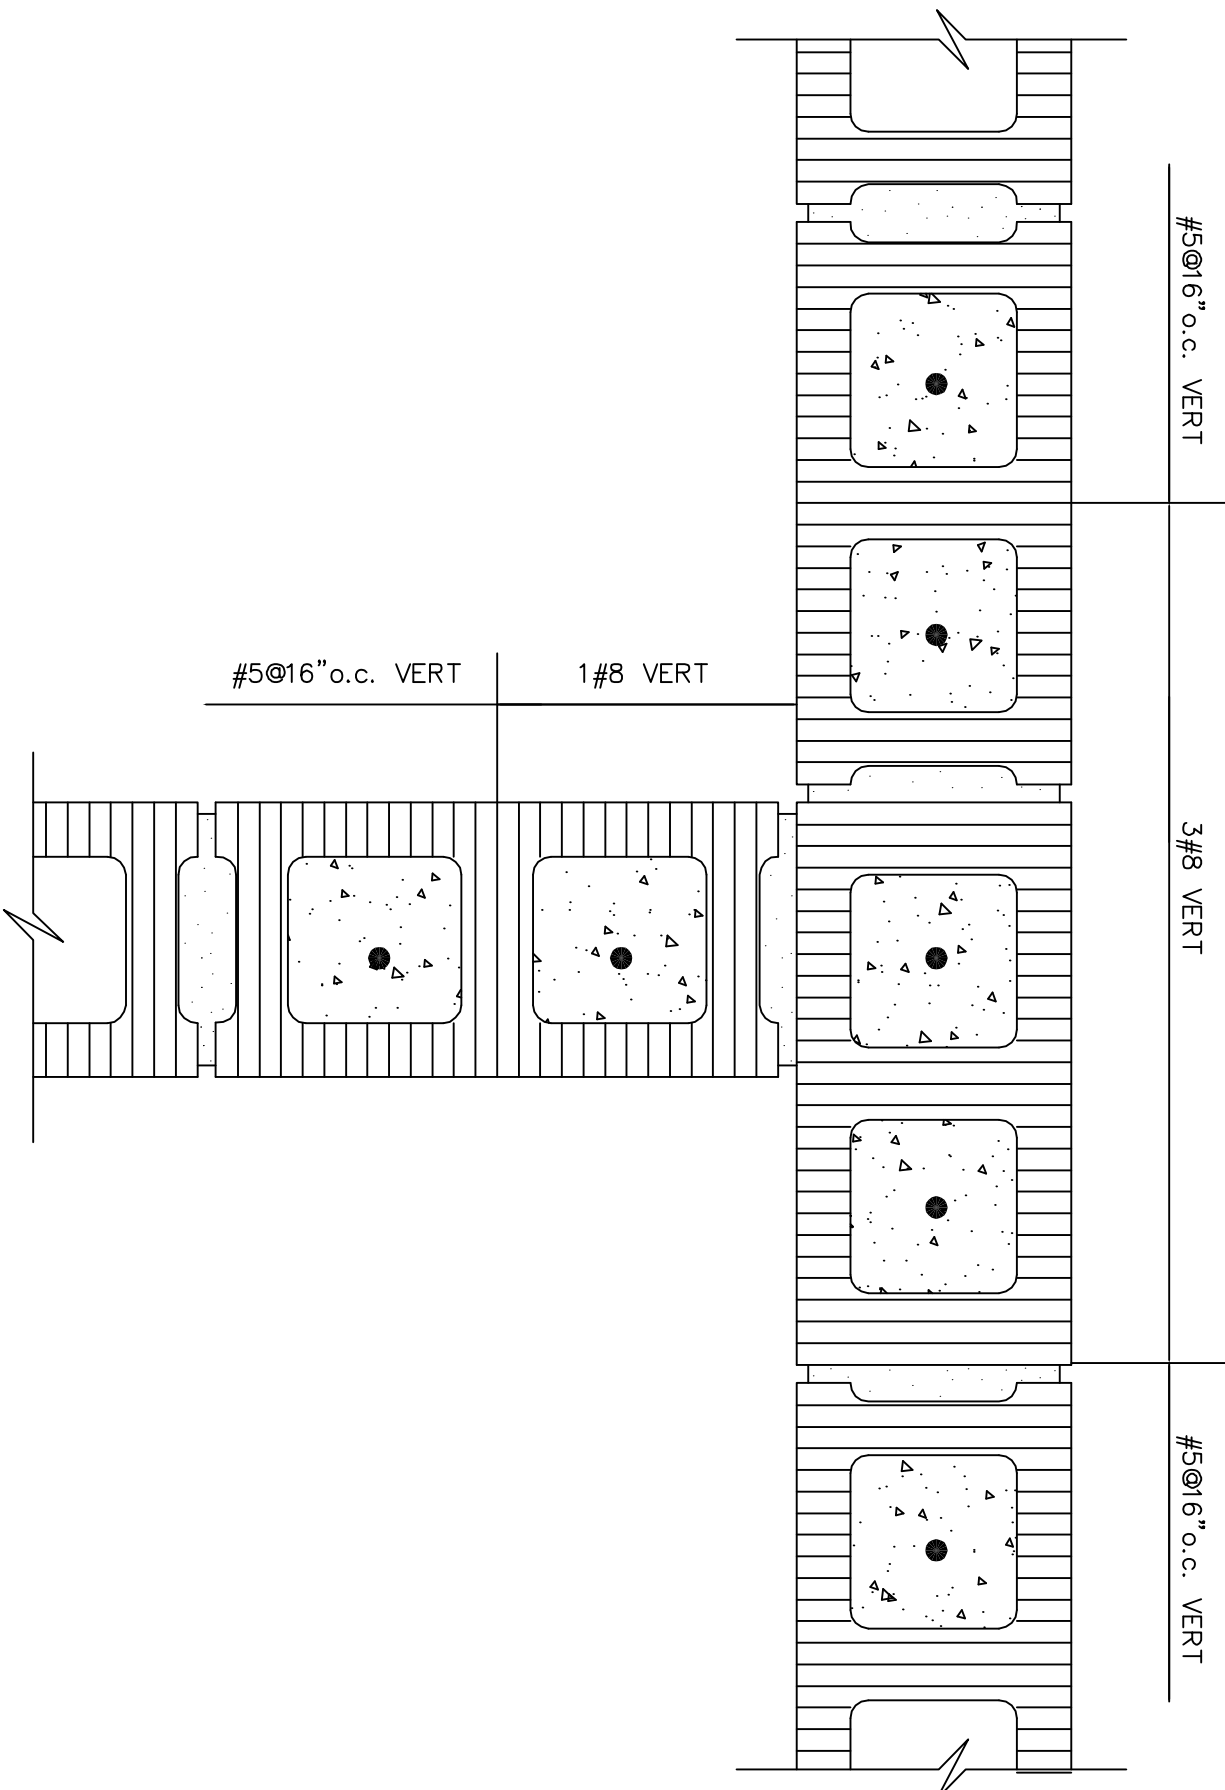


MASONRY WALL INTERSECTION REINFORCING DETAIL
SCALE: 1 1/2" = 1'-0"

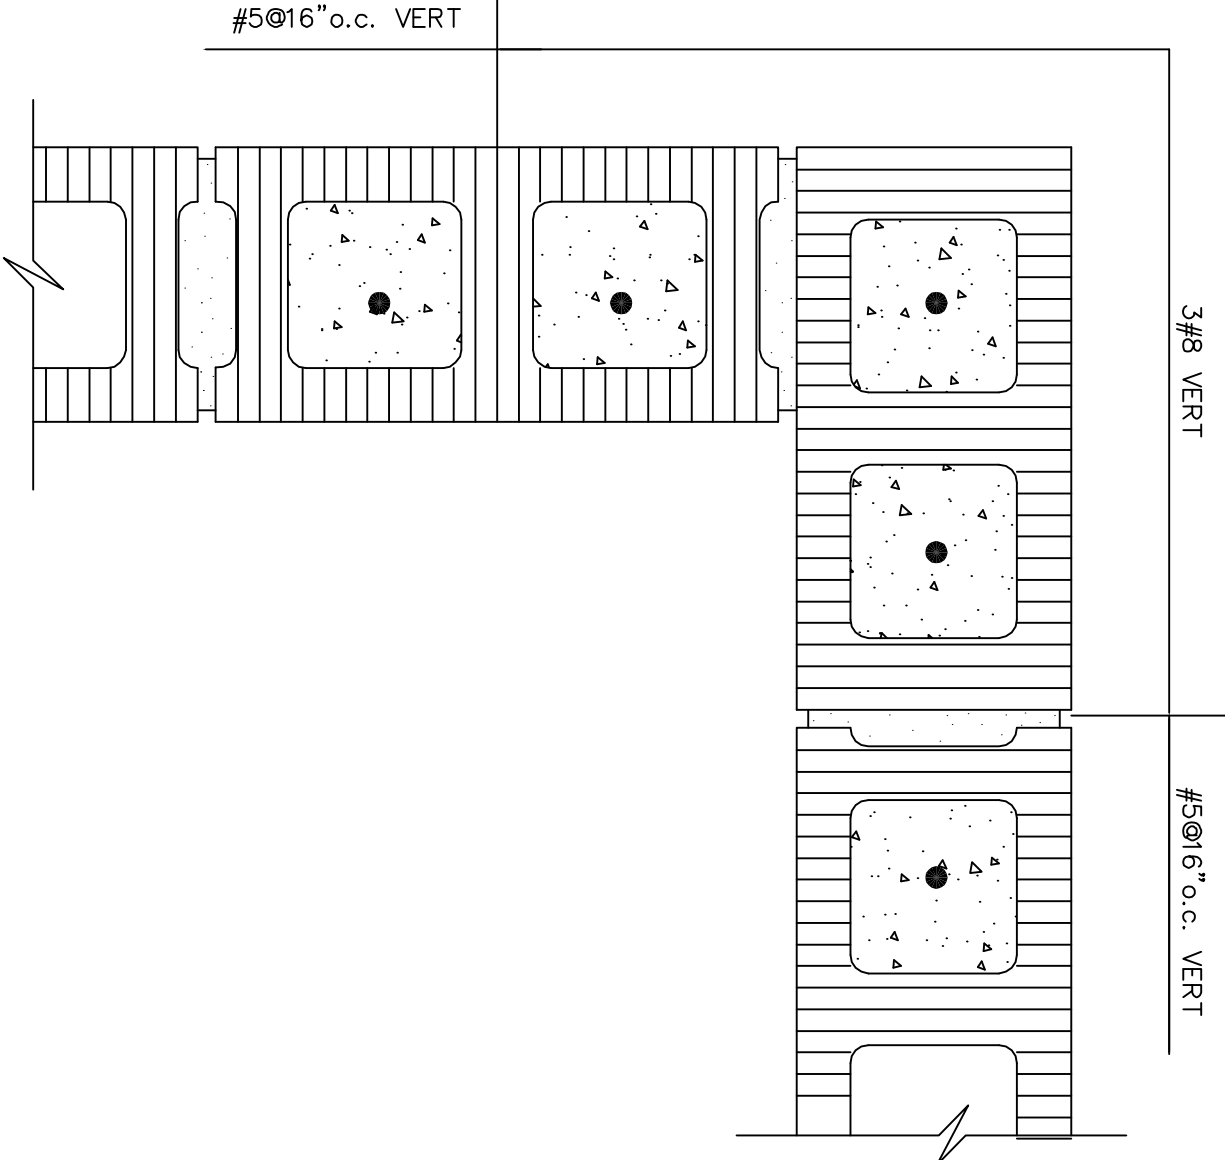

MASONRY WALL CORNER REINFORCING DETAIL
SCALE: 1 1/2" = 1'-0"

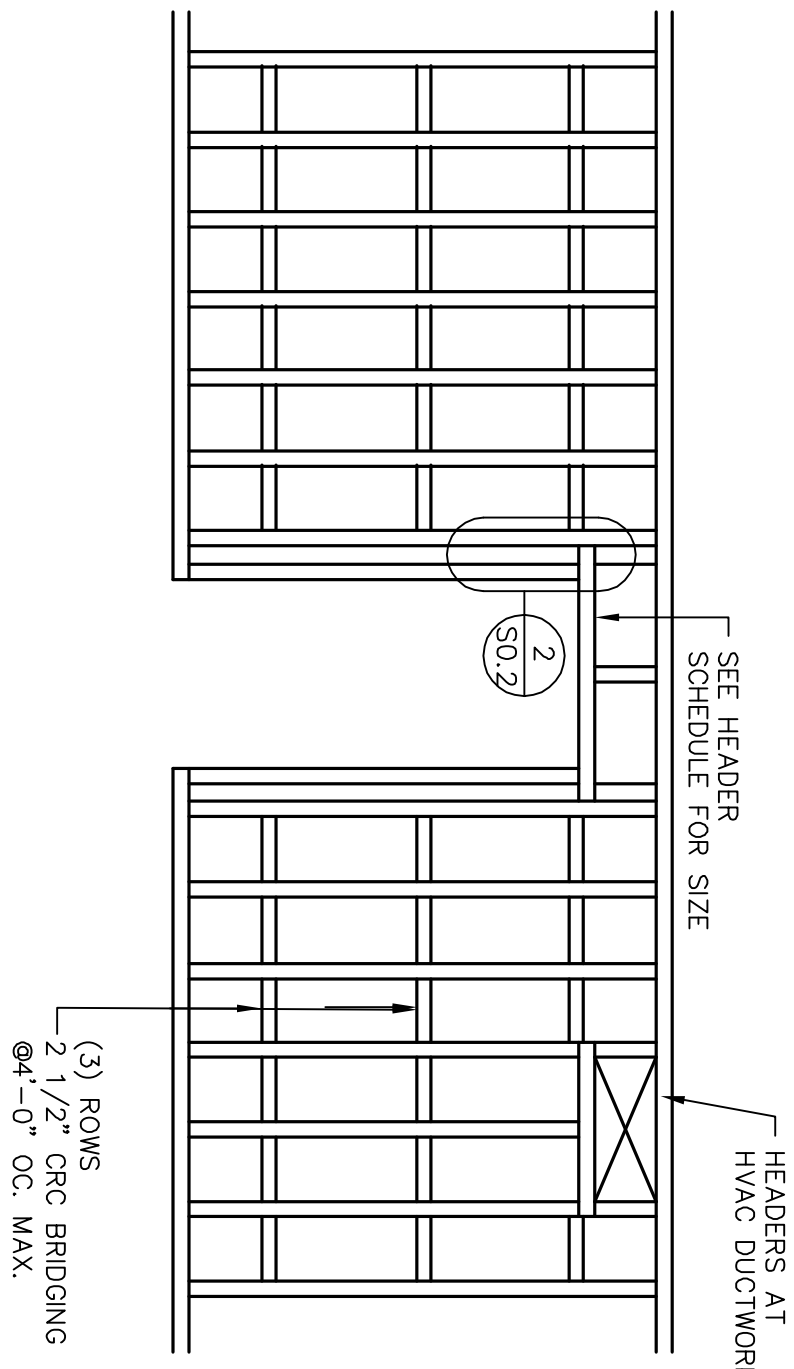


TYPICAL OPENING DETAIL @ LOADBearing WALLS
SCALE: NO SCALE

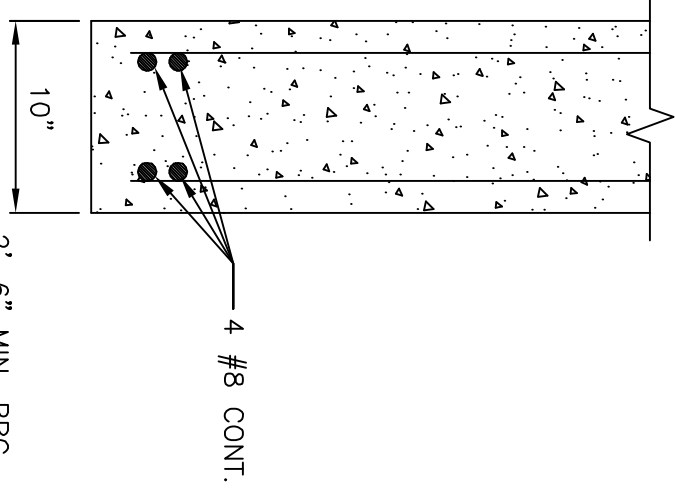



OPENINGS 0'-0" TO 6'-0"




OPENINGS TO 4'-0"

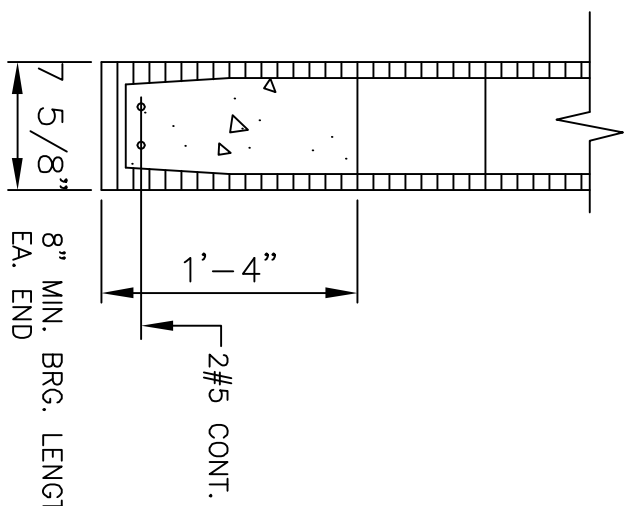

OPENINGS TO 6'-0"
(ONLY WINDOW OPENINGS)

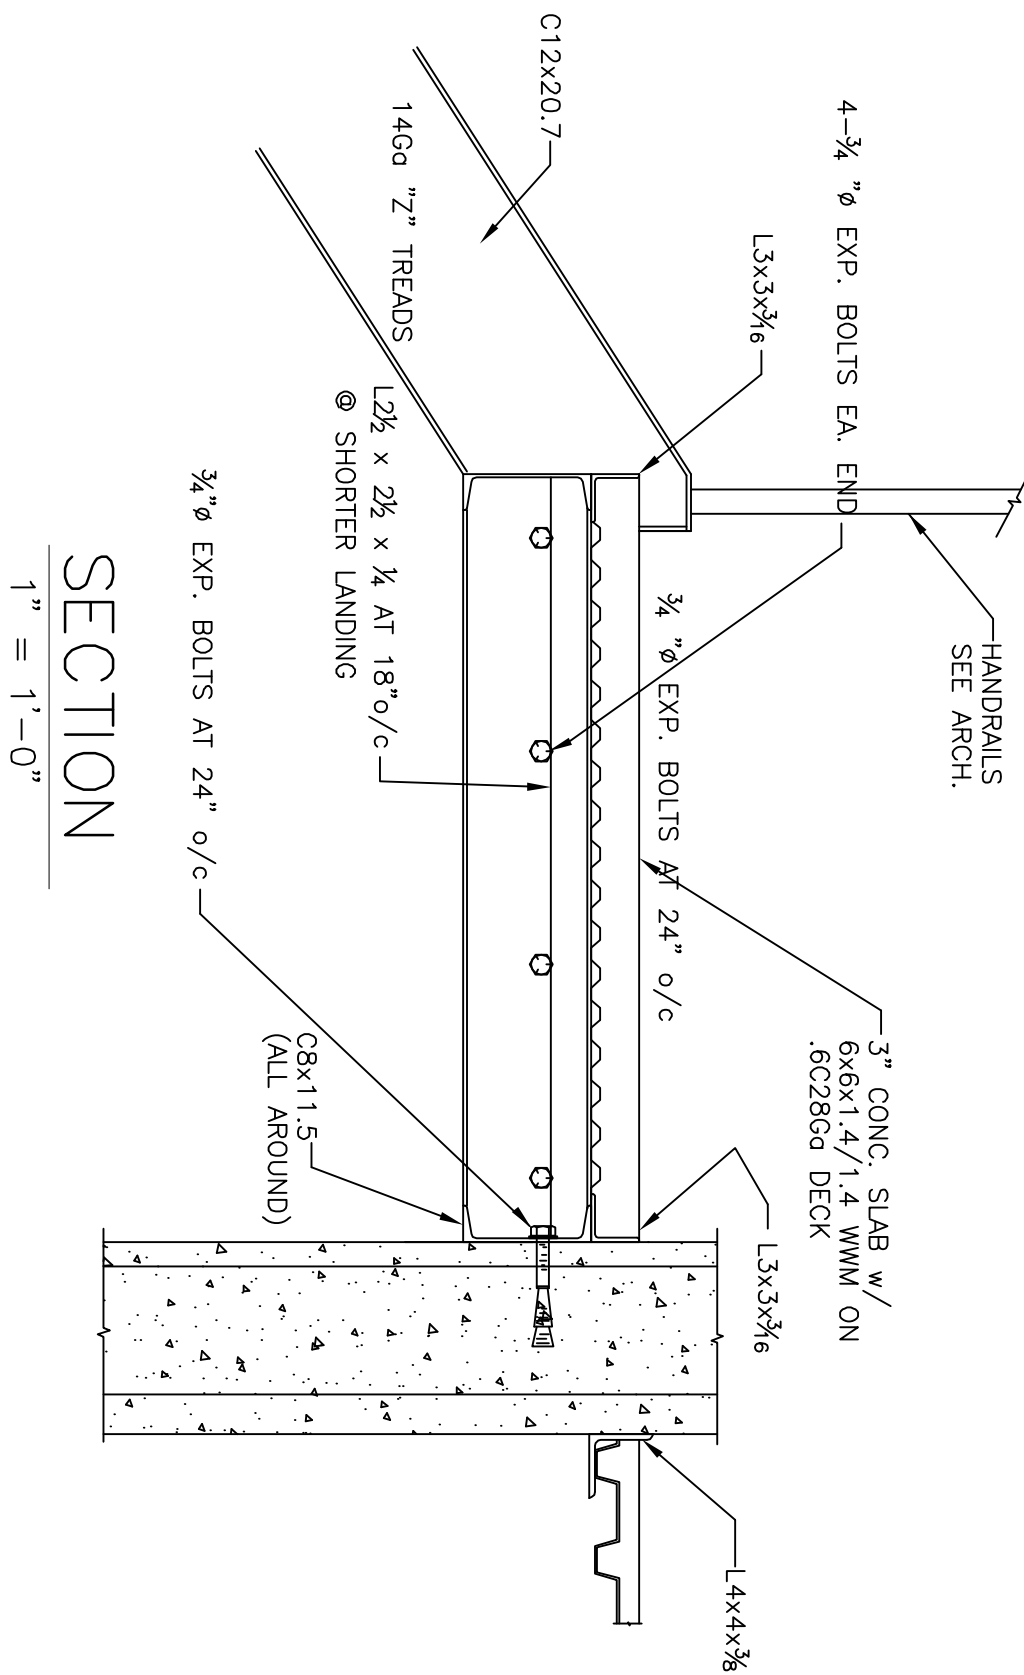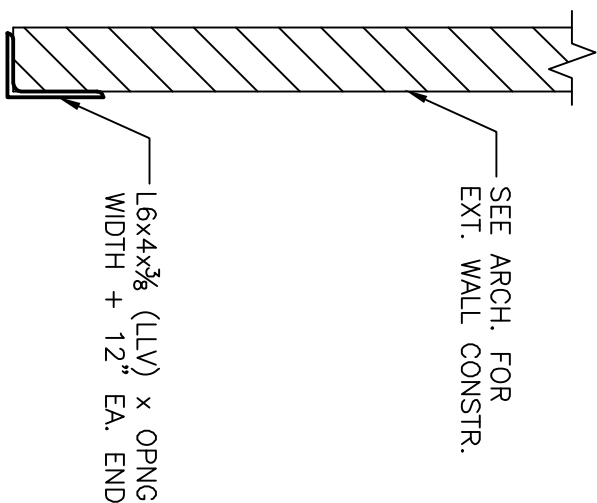

SECTION
1" = 1'-0"

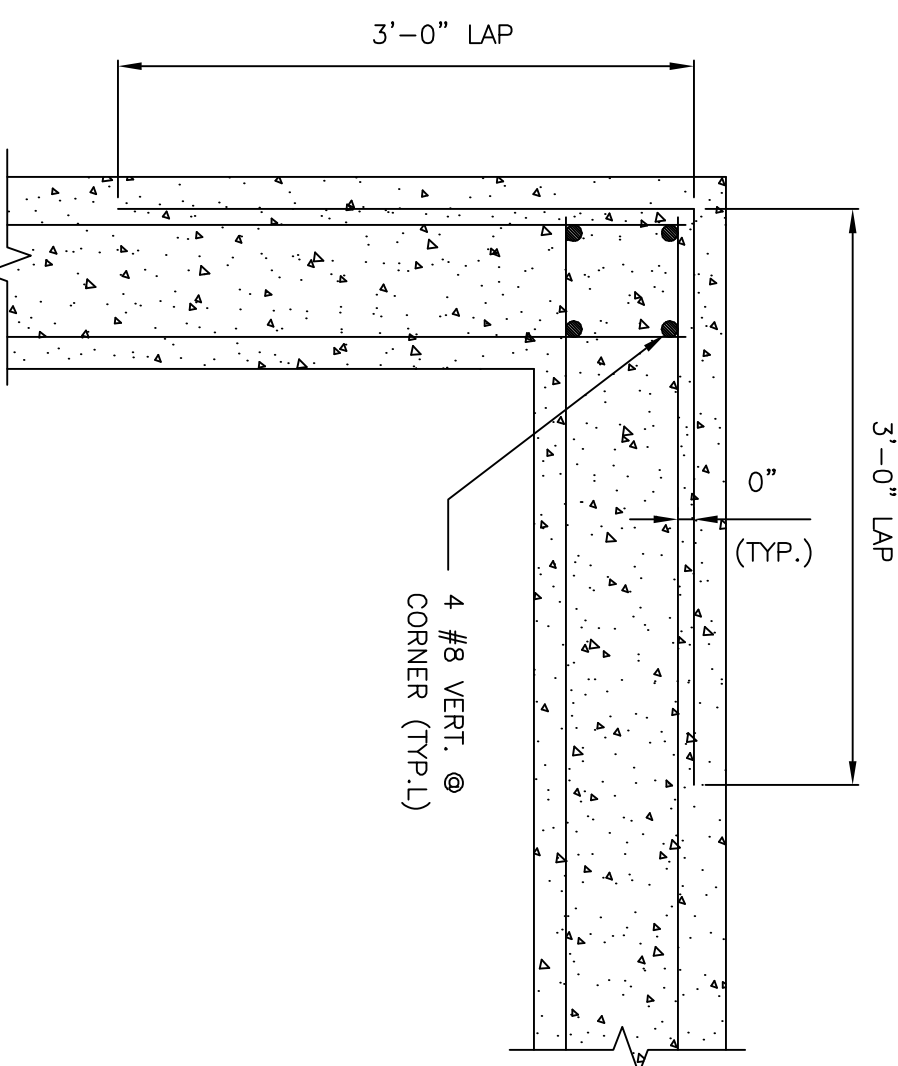

TYPICAL 90° CORNER DETAIL
@ CONCRETE WALL