



803 S. MOUNT MORIAH  
SUITE 100B  
MEMPHIS, TN 38117  
(901) 683-7175 p.  
(901) 683-2385 f.  
lhw@lwarchitects.com

| NO. | ISSUED | DATE     |
|-----|--------|----------|
| 1   | ISSUED | 10/26/07 |

| NO. | REVISIONS | DATE |
|-----|-----------|------|
|     |           |      |
|     |           |      |
COPYRIGHT BY LWA ARCHITECTS, INC. ALL RIGHTS RESERVED.  
THIS DRAWING IS THE PROPERTY OF LWA ARCHITECTS, INC. AND IS TO BE USED ONLY FOR THE PROJECT AND SITE SPECIFIC TO THE VIOLATOR TO LEGAL PROSECUTION.

CONSULTANTS

STRUCTURAL:  
SK INTERNATIONAL, INC.  
130 SOUTH MAIN STREET  
HUNTSVILLE, AL 35811  
(256) 852-2098

MECHANICAL:


CRABTREE ENGINEERING  
726 S. MT. MORIAH  
MEMPHIS, TN 38117  
(901) 767-9898

PLUMBING:

CRABTREE ENGINEERING  
726 S. MT. MORIAH  
MEMPHIS, TN 38117  
(901) 767-9898

ELECTRICAL:




CHS ENGINEERING  
726 S. MT. MORIAH  
MEMPHIS, TN 38117  
(901) 767-2557

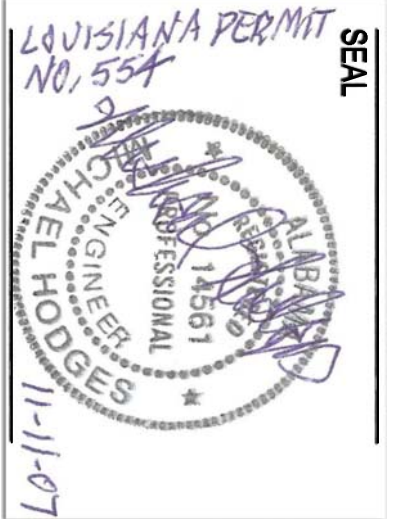

# *Holiday* *Shaw*  
BOSSIER CITY,  
LOUISIANA  
MILLENNIUM

SHEET NAME  
UPPER ROOF  
FRAMING AND  
WALL/HEADER PLAN

|             |           |
|-------------|-----------|
| DATE        | 10/26/07  |
| DRAWN BY    | RDR       |
| CHECKED BY  | MCP       |
| FILE NAME   | 1507-STPL |
| SCALE       | AS NOTED  |
| PROJECT NO. | 1507      |
| DRAWING     | 1507      |

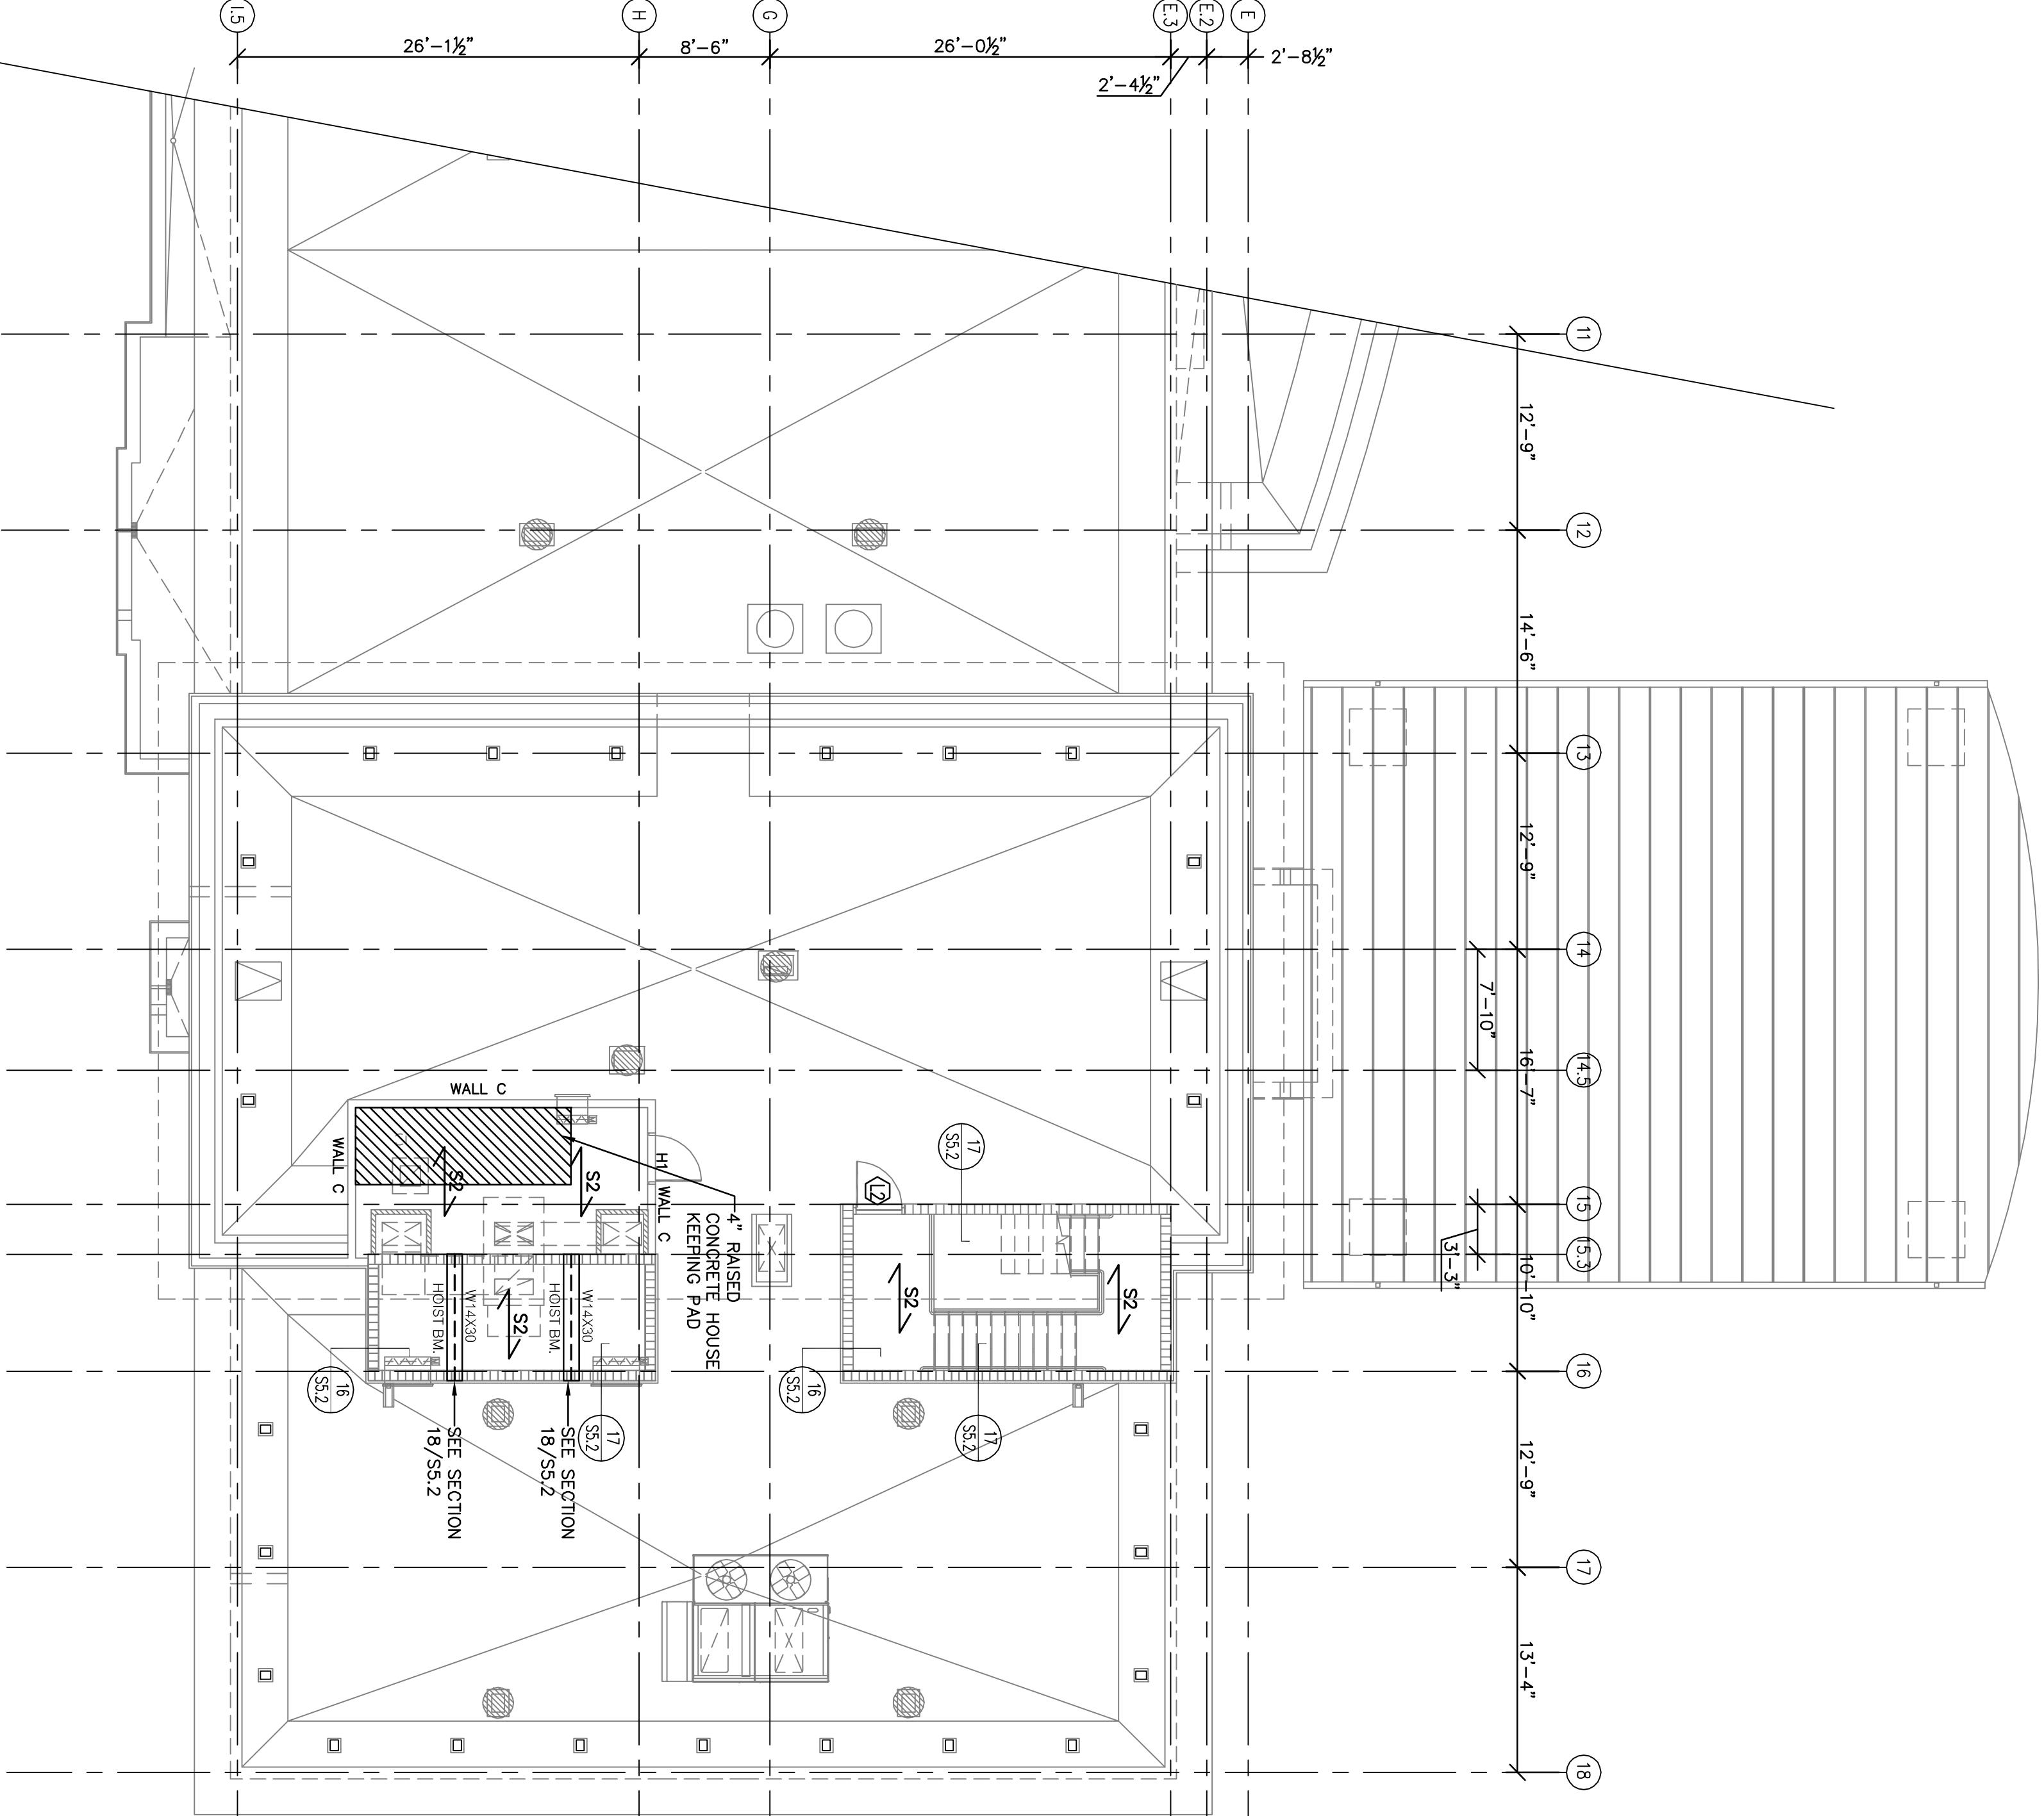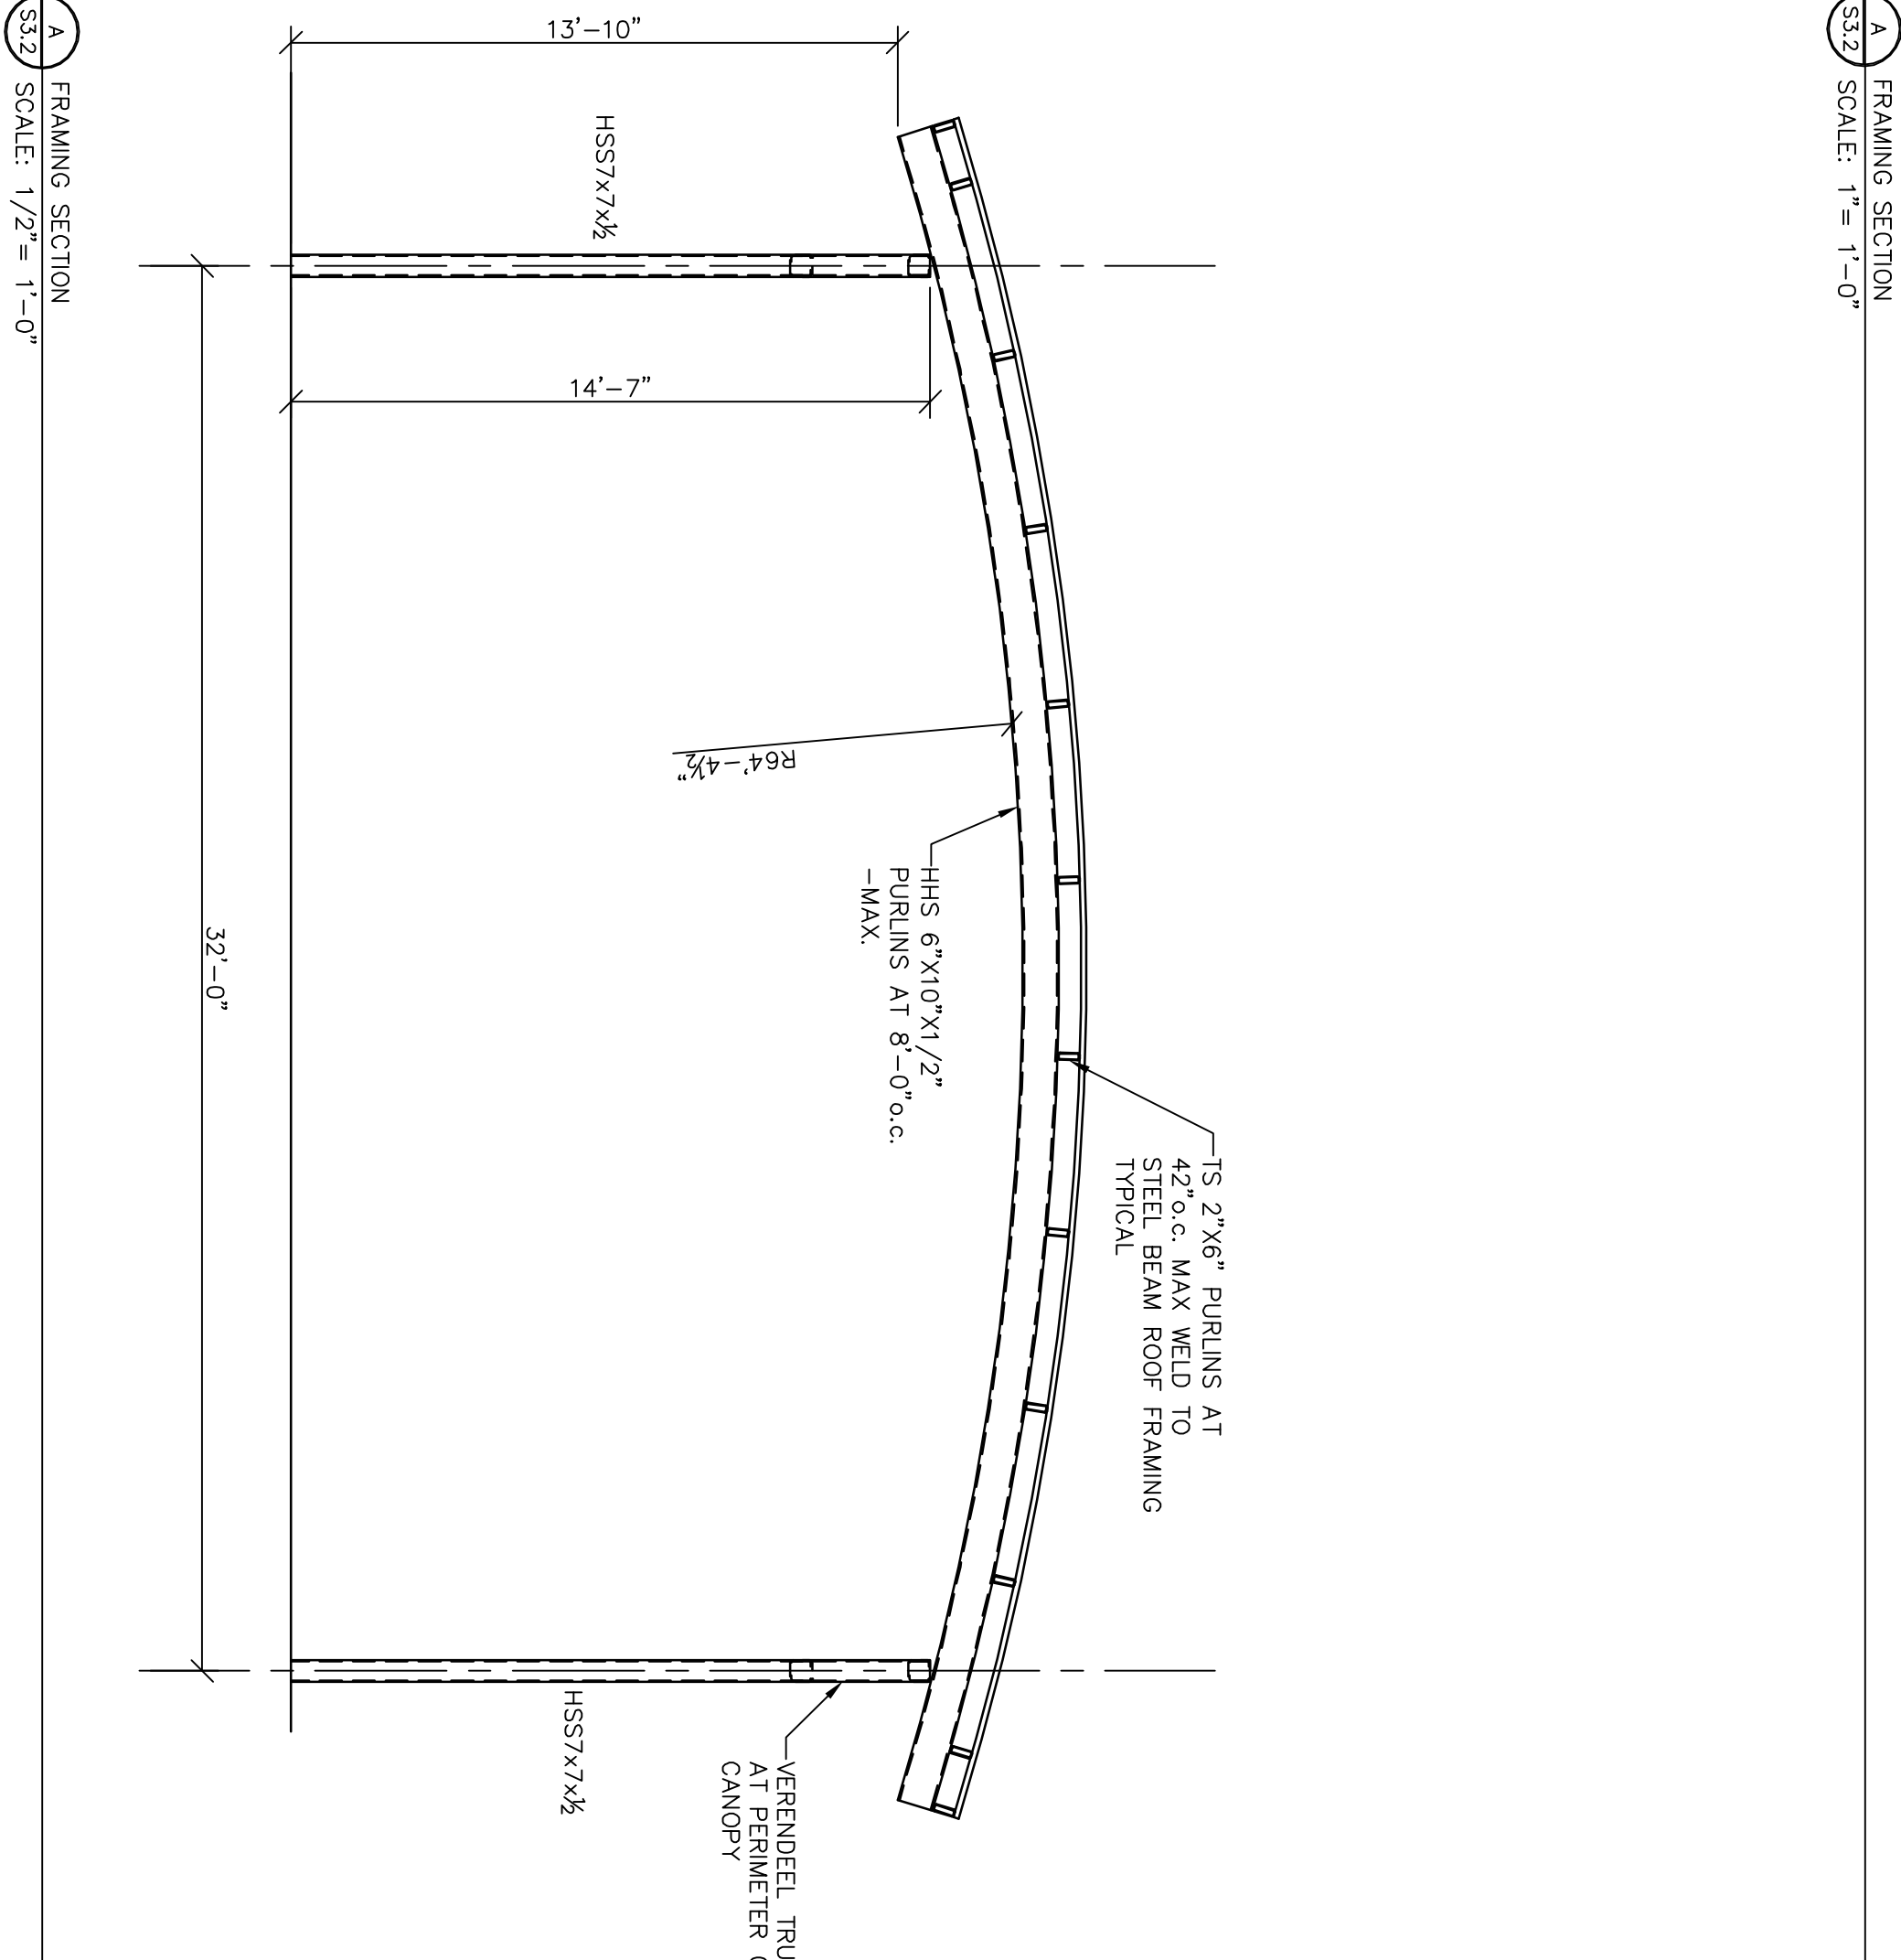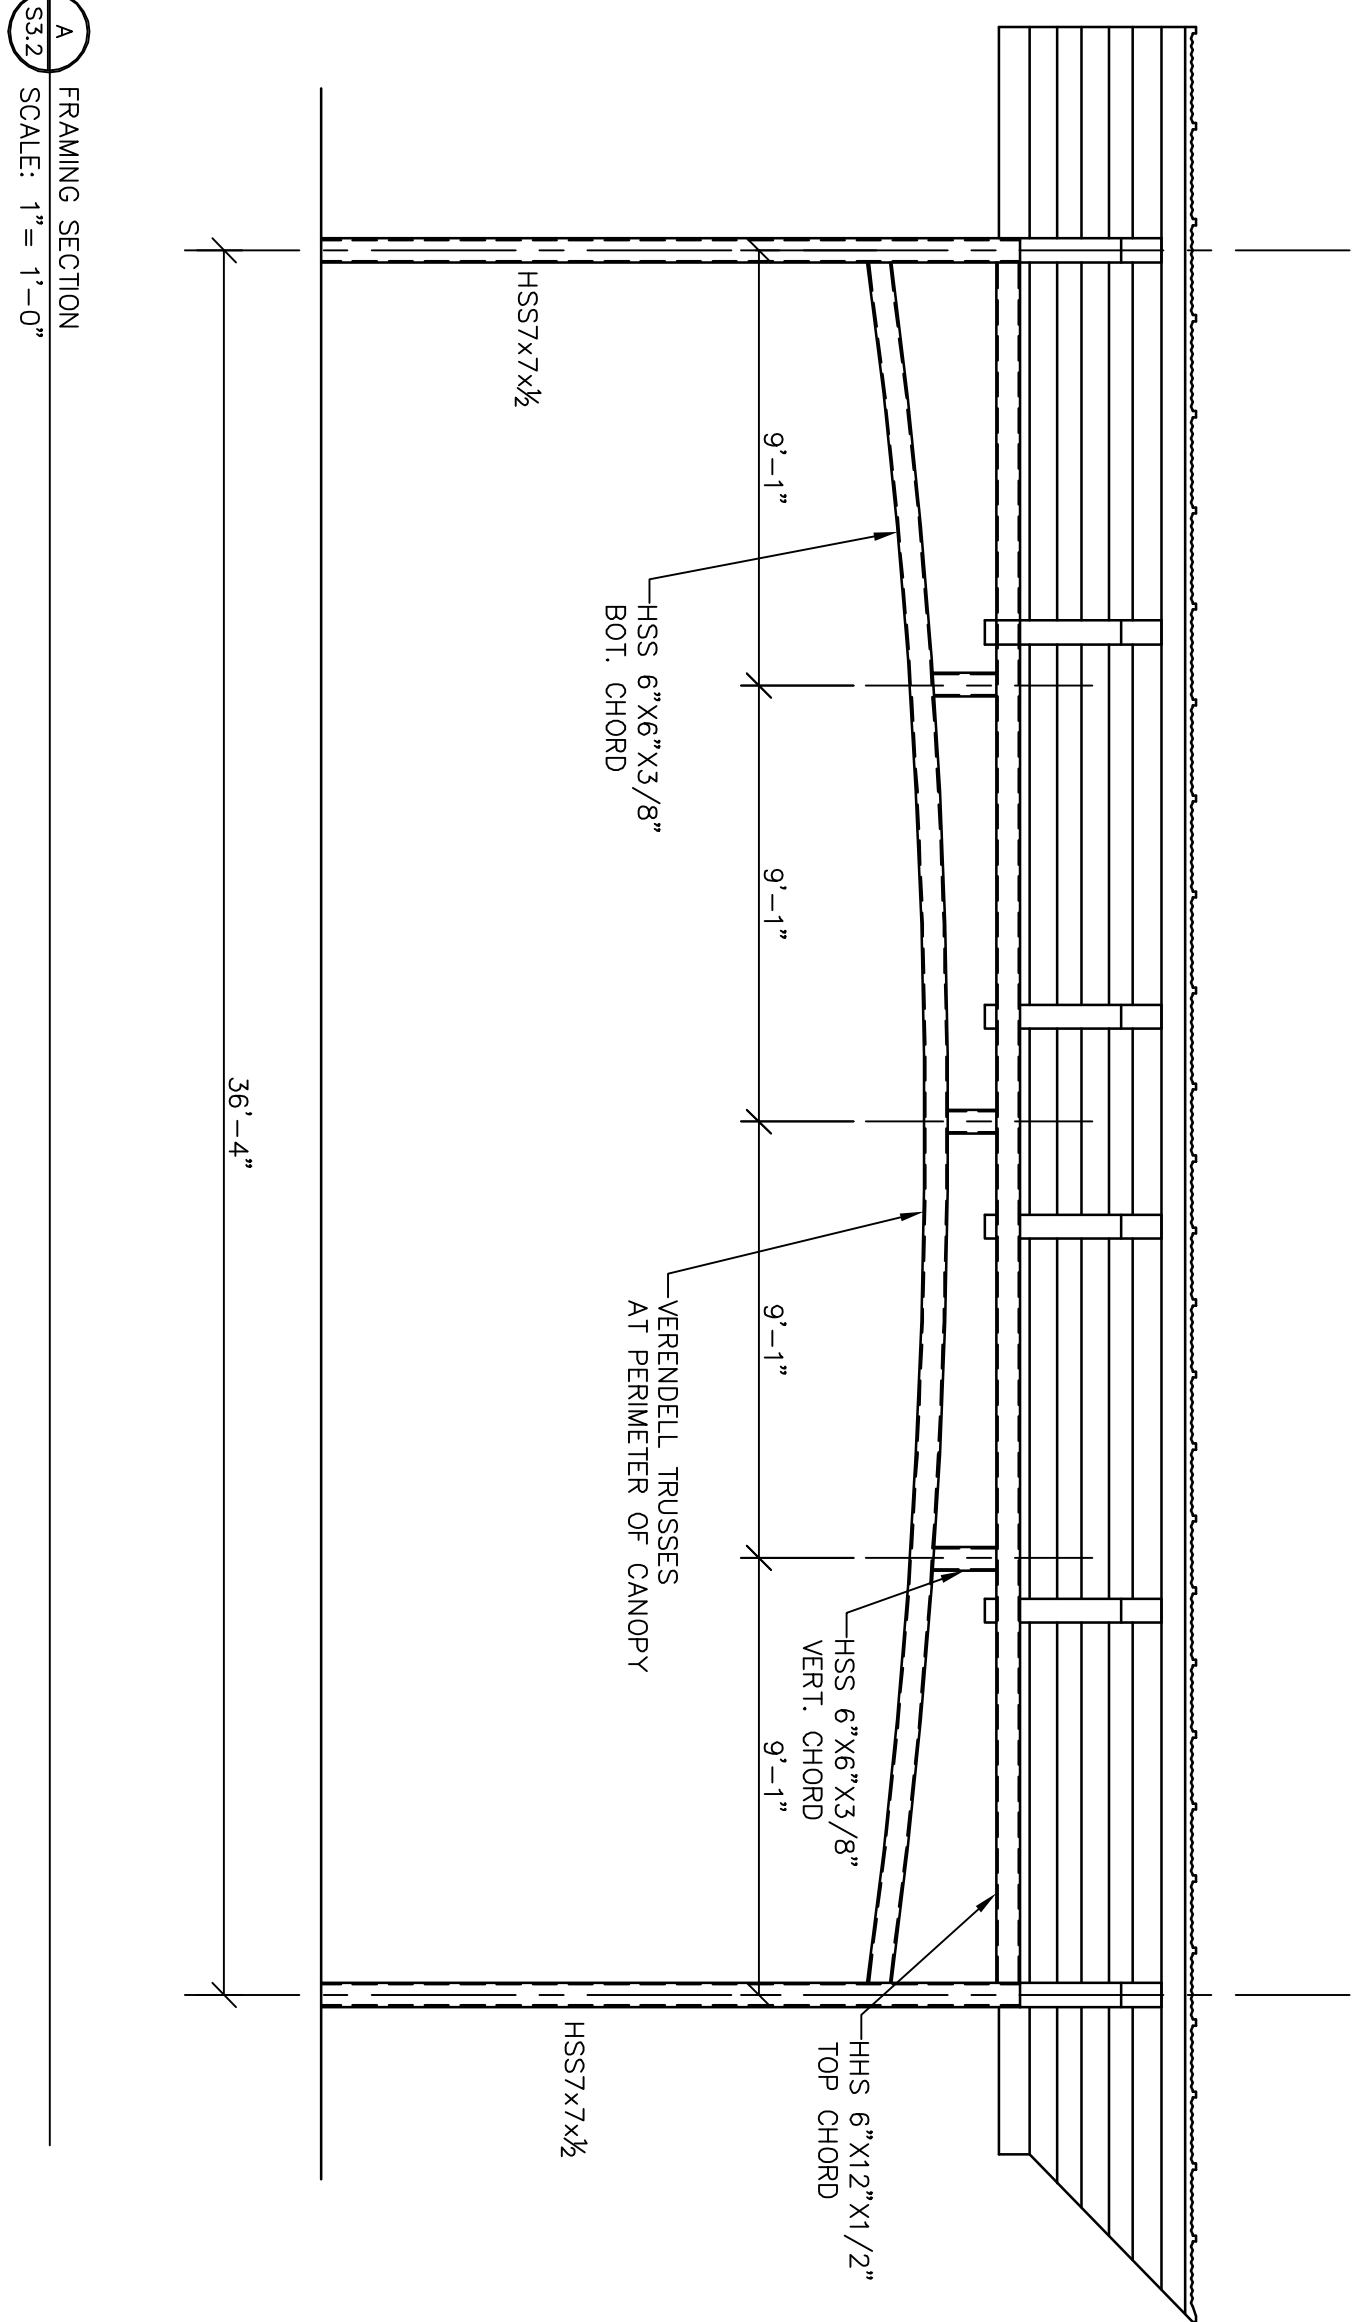

UPPER ROOF FRAMING AND WALL/HEADER PLAN

SCALE: 1/8"=1'-0"

S3.2