




N

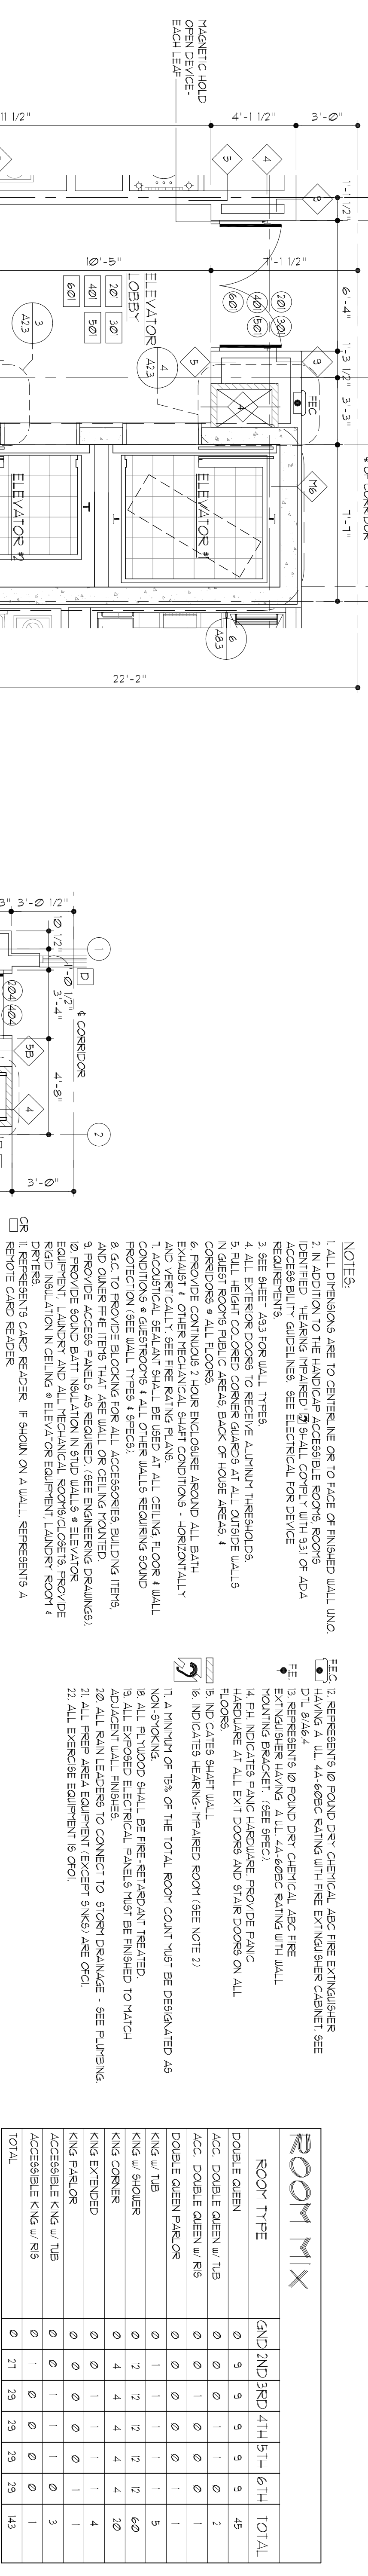

ROOM MIX						
ROOM TYPE	2ND	3RD	4TH	5TH	6TH	TOTAL
DOUBLE QUEEN	0	9	9	9	9	45
ACC. DOUBLE QUEEN w/ TUB	0	0	1	1	0	2
ACC. DOUBLE QUEEN w/ RB	0	0	1	0	0	1
DOUBLE QUEEN PARLOR	0	0	0	0	1	1
KING w/ TUB	0	1	1	1	1	5
KING w/ SHOWER	0	12	12	12	12	60
KING CORNER	0	4	4	4	4	20
KING EXTENDED	0	0	1	1	1	4
KING PARLOR	0	0	0	0	1	1
ACCESSIBLE KING w/ TUB	0	1	1	1	0	3
ACCESSIBLE KING w/ RB	0	1	0	0	1	1
TOTAL	0	21	29	29	29	143

KEY LEGEND	
	WALL TYPE KEY (SEE SHEET A-2)
	SCOT FINISH KEY (SEE SHEET A-3)
①	DOOR KEY (SEE SHEET A-2)
 1/4" Ø	ELEVATION KEY (SEE SHEET UNDER SIDE OF KEY)
	2 HOUR SHIELD ASSEMBLY
A	WINDOW KEY (SEE SHEET A-3)

CALL NORTH

A.2.2