



803 S. MOUNT MORIAH
SUITE 100B
MEMPHIS, TN 38117
(901) 863-7175 p.
(901) 863-2385 f.
lhw@lwarchitects.com

NO.	ISSUED	DATE
1	ISSUED	10/26/07

NO.	REVISIONS	DATE

COPYRIGHT LWA ARCHITECTS, INC.
WARNING: UNAUTHORIZED COPYING VIOLATES
U.S. COPYRIGHT LAWS AND WILL SUBJECT THE
VIOLATOR TO LEGAL PROSECUTION.

CONSULTANTS

STRUCTURAL:
SK INTERNATIONAL, INC.
130 SOUTH MAIN STREET
HUNTSVILLE, AL 35811
(256) 862-3098

MECHANICAL:
CRAIGTREE ENGINEERING
726 S. MT. MORIAH
MEMPHIS, TN 38117
(901) 767-9898

PLUMBING:
CRAIGTREE ENGINEERING
726 S. MT. MORIAH
MEMPHIS, TN 38117
(901) 767-9898

ELECTRICAL:
CHS ENGINEERING
726 S. MT. MORIAH
MEMPHIS, TN 38117
(901) 767-2557

SEAL

McQuay
BOSSIER CITY,
LOUISIANA
MILLENNIUM

SHEET NAME
EXTERIOR
ELEVATION
DETAILS

DATE
10/26/07

DRAWN BY
JRS


CHECKED BY
PL

FILE NAME
1507-A303

SCALE
AS NOTED


PROJECT NO.
1507

DRAWING

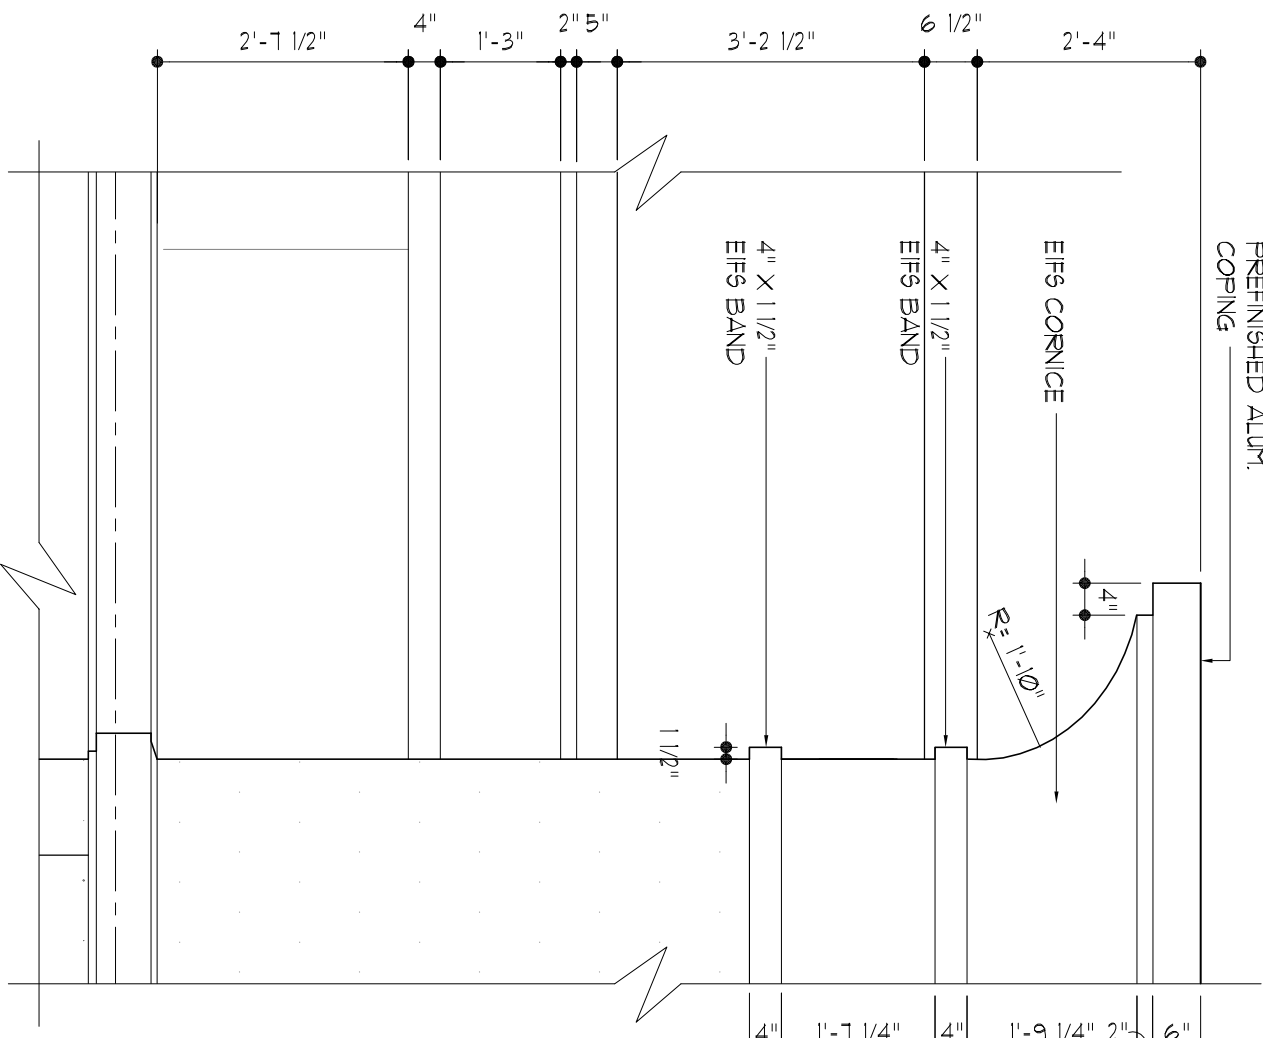


4 Elevation Detail
EIFS Cornice @ High Parapet

SCALE: 1/2" = 1'-0"

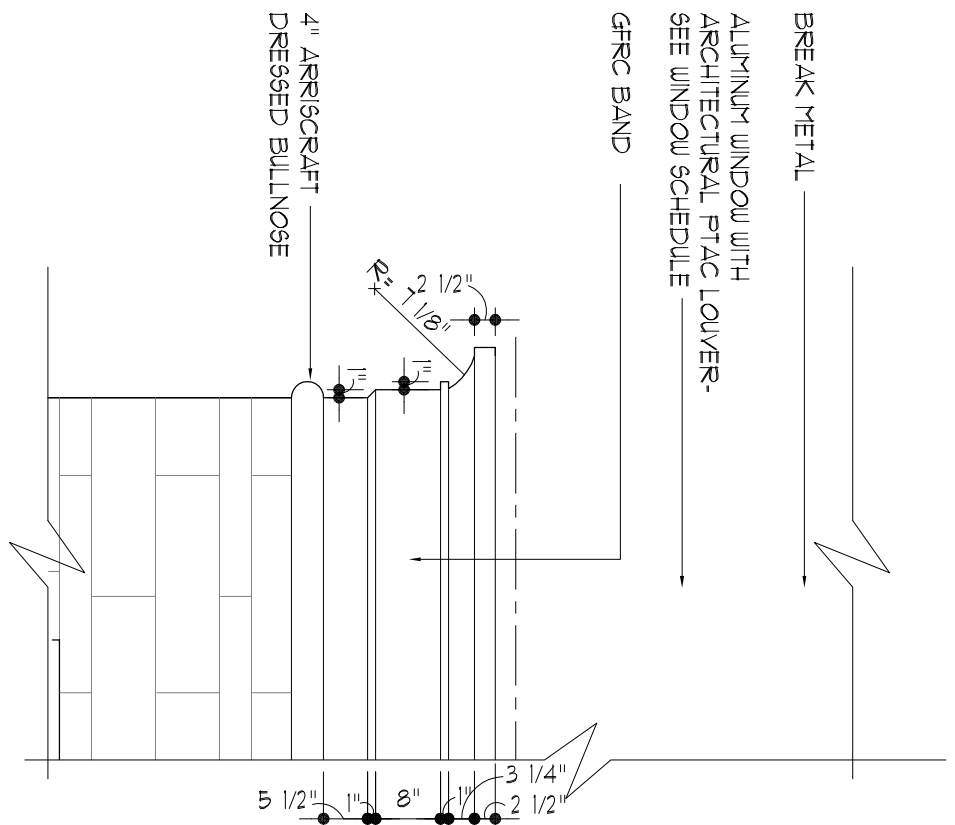


3 Elevation Detail
GFRC Band

SCALE: 1/2" = 1'-0"

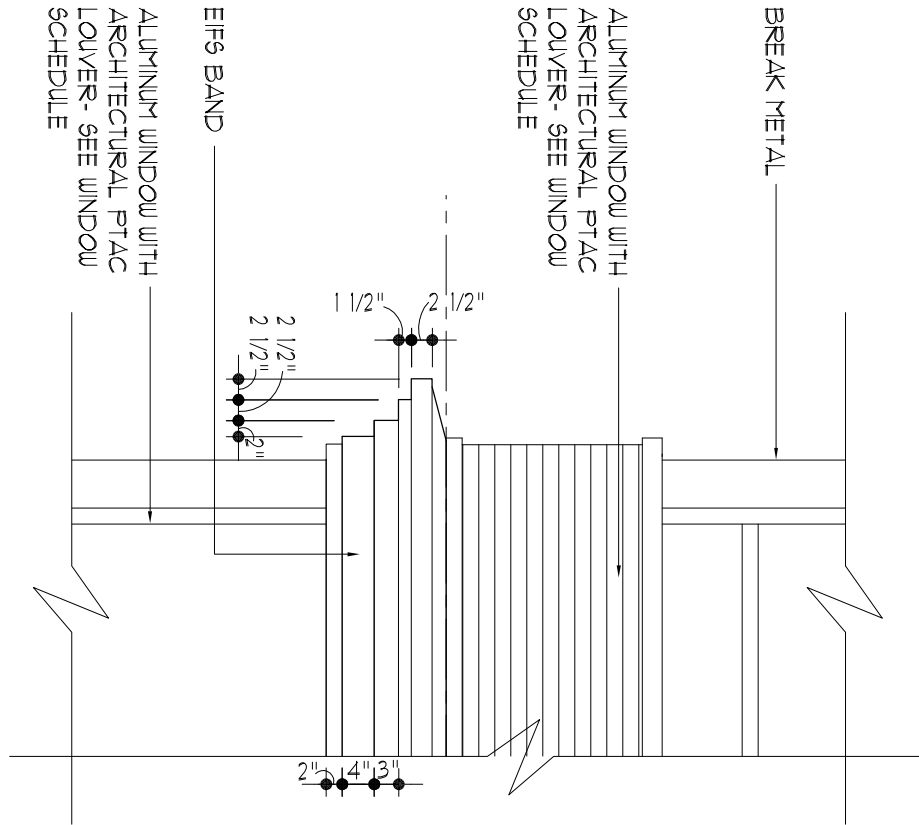


2 Elevation Detail
EIFS Band

SCALE: 1/2" = 1'-0"

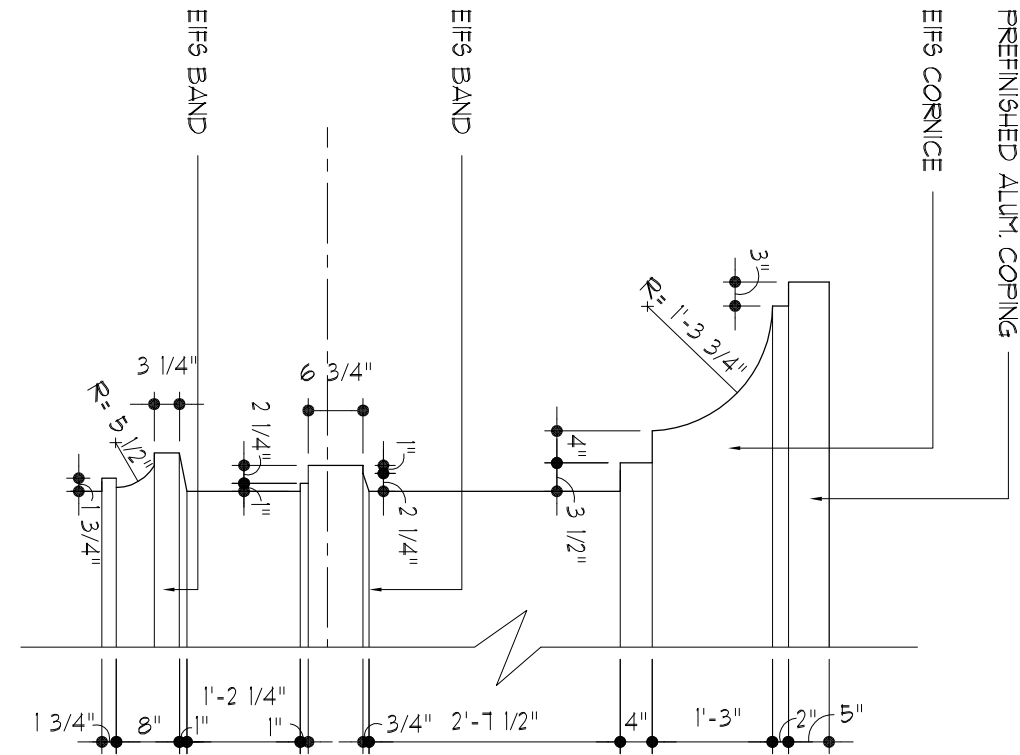


1 Elevation Detail
EIFS Cornice @ Low Parapet

SCALE: 1/2" = 1'-0"

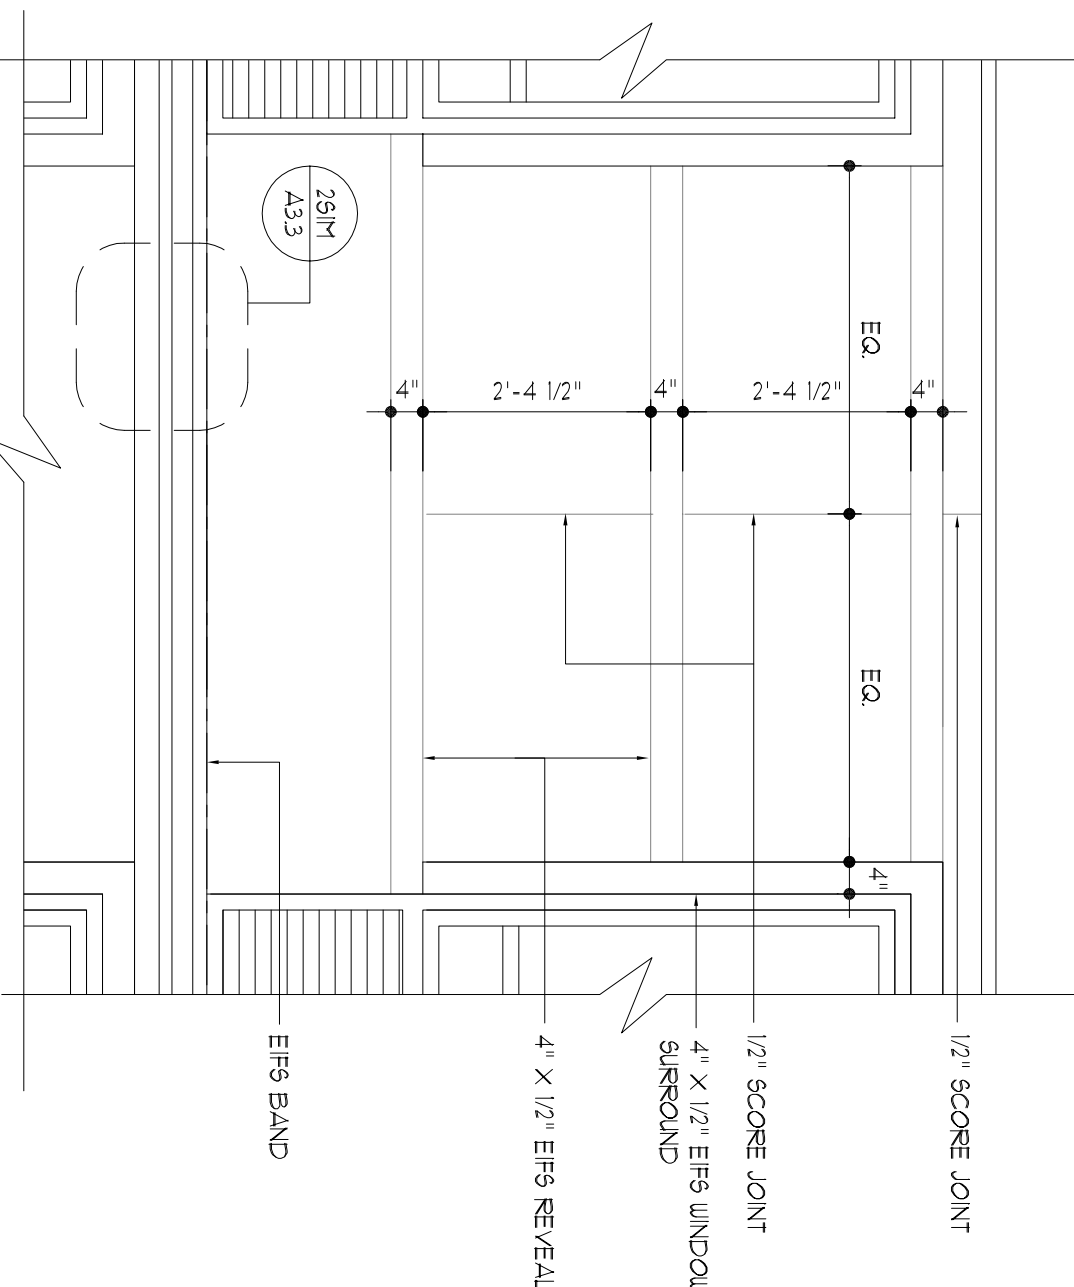


7 Elevation Detail
EIFS Reveal between Windows

SCALE: 1/2" = 1'-0"

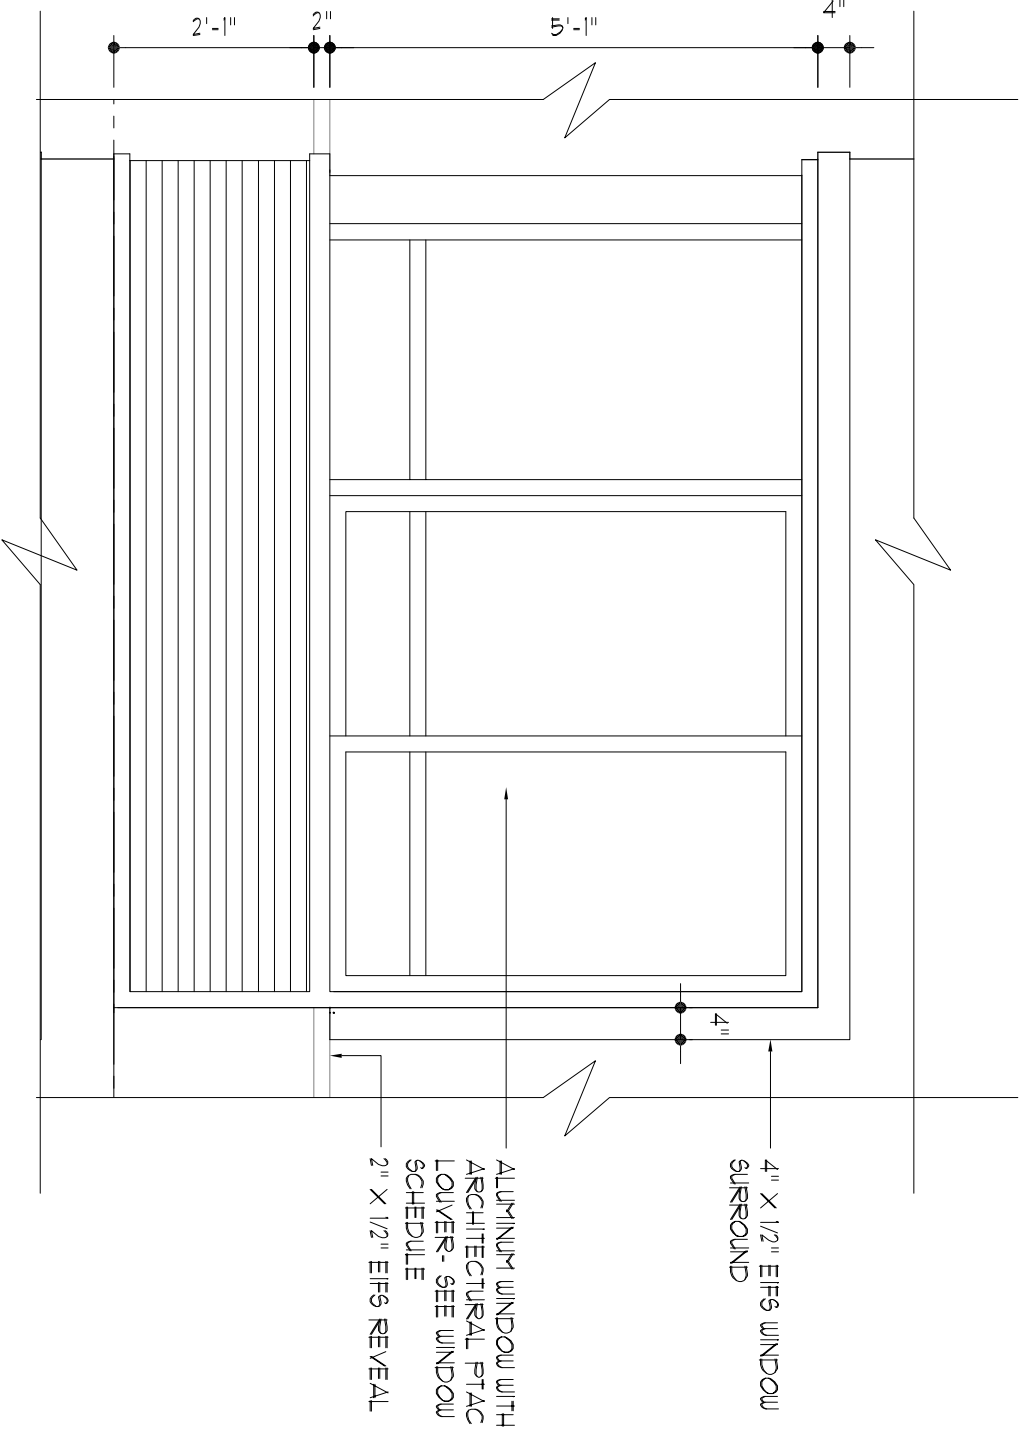


5 Elevation Detail
Corner Window

SCALE: 1/2" = 1'-0"

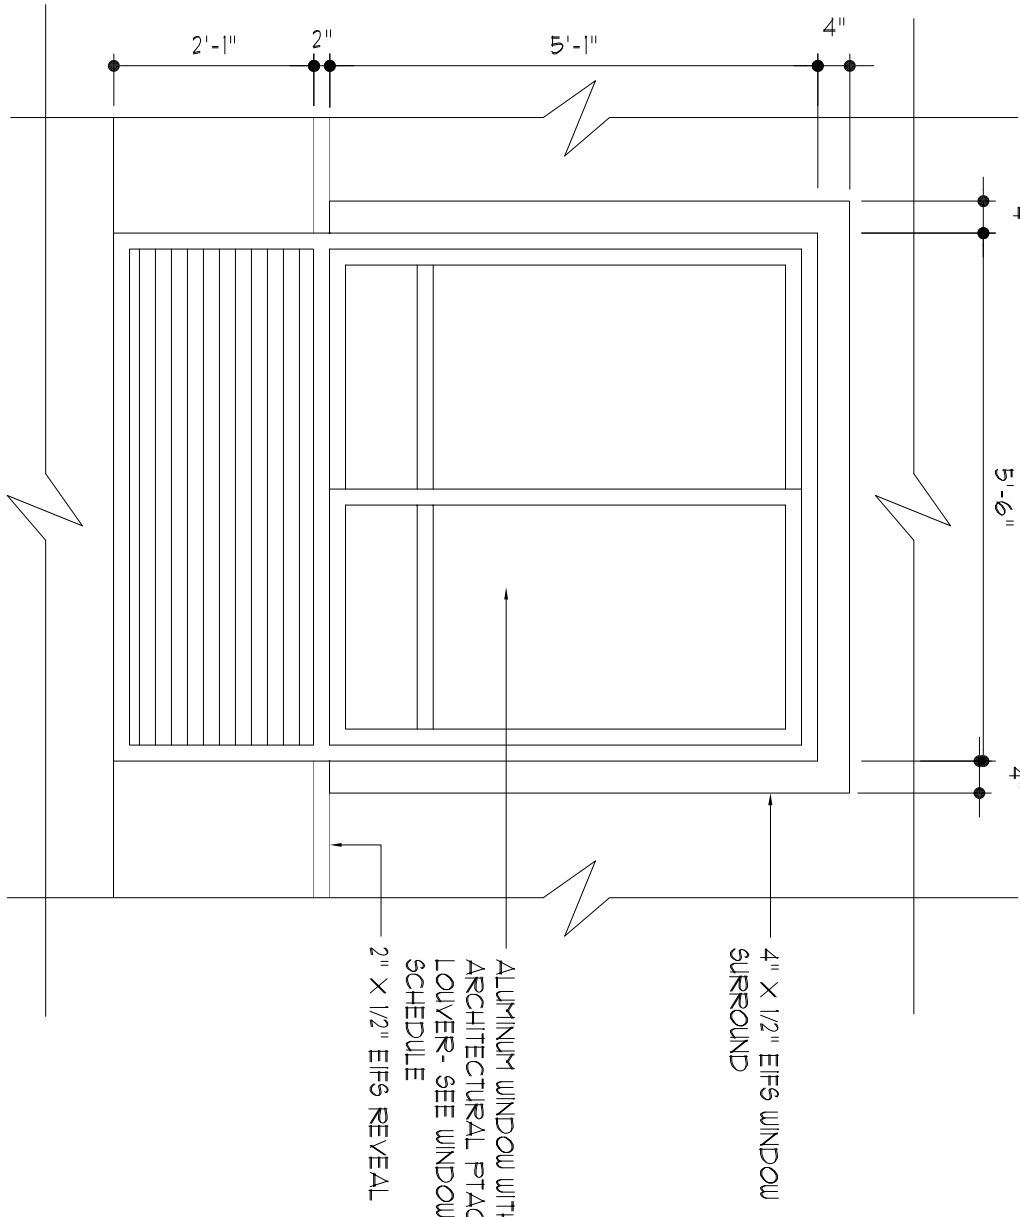


6 Elevation Detail
Typical Window

SCALE: 1/2" = 1'-0"

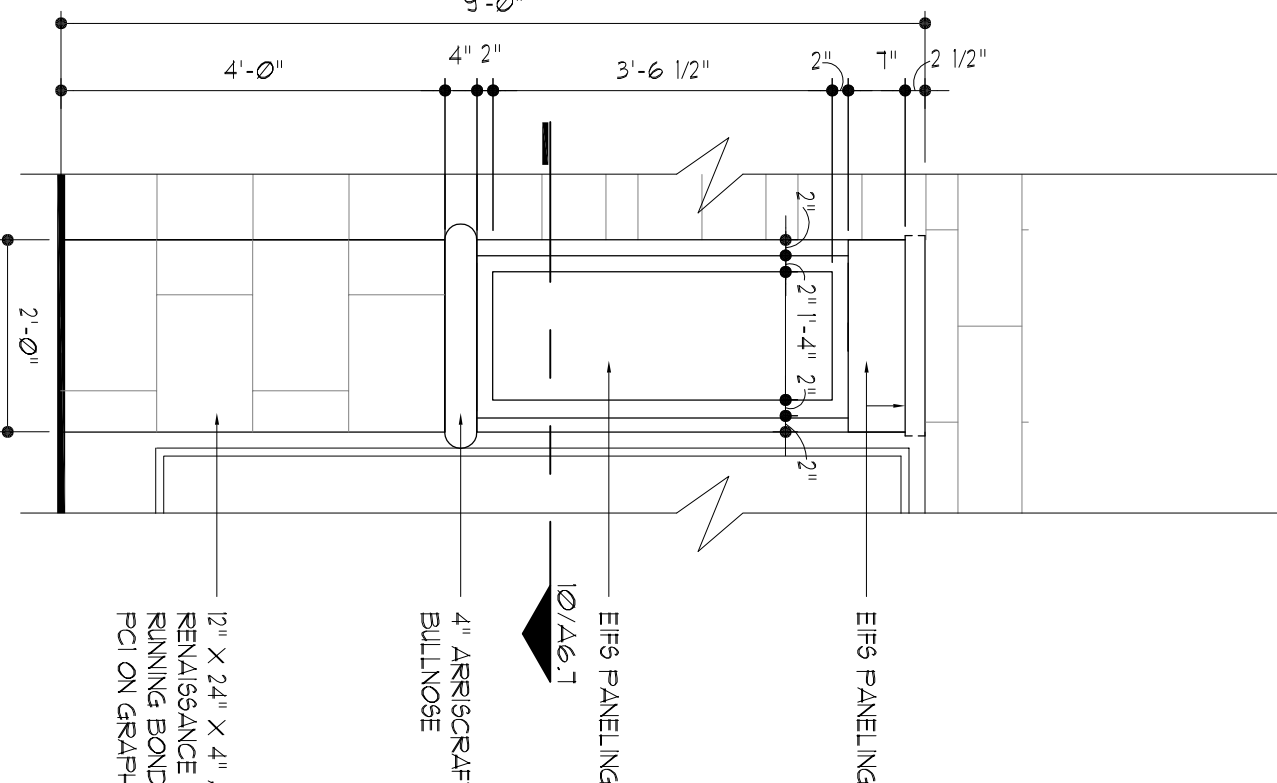


10 Elevation Detail
Column

SCALE: 1/2" = 1'-0"

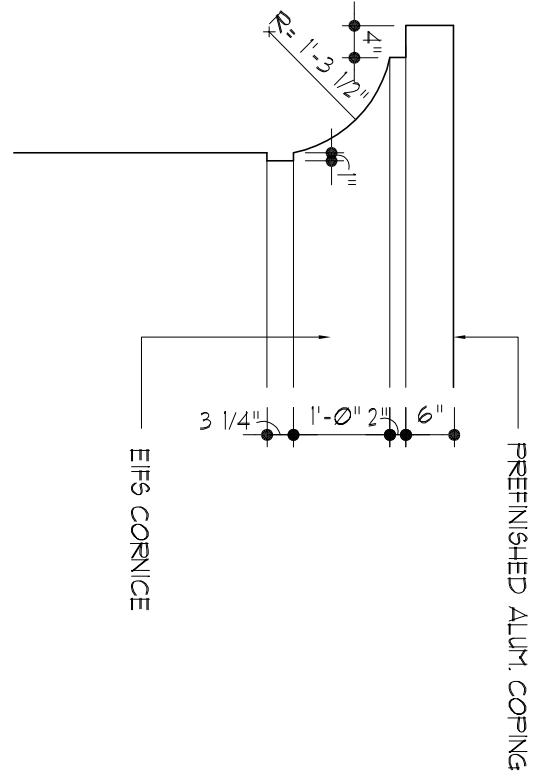


9 Elevation Detail
EIFS Cornice @ Sixth Floor

SCALE: 1/2" = 1'-0"

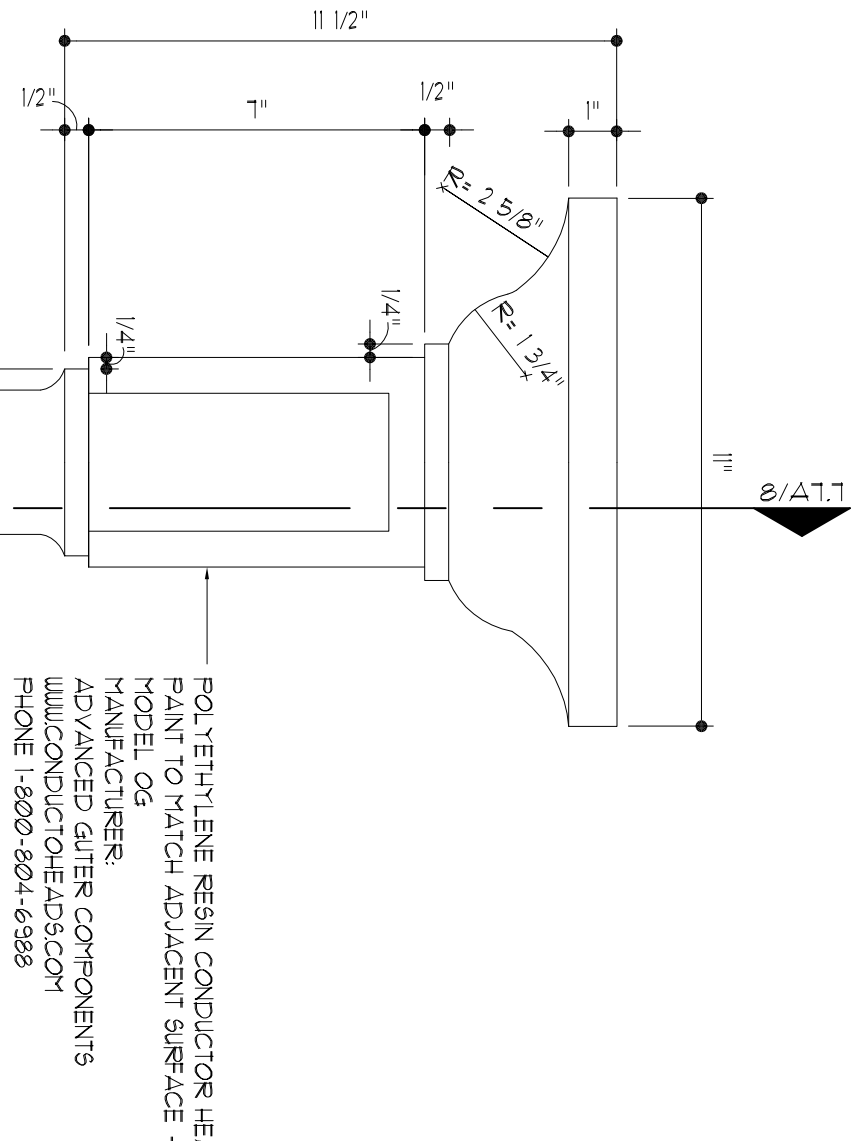

11 Elevation Detail
Downspout and Conductor

SCALE: 3" = 1'-0"

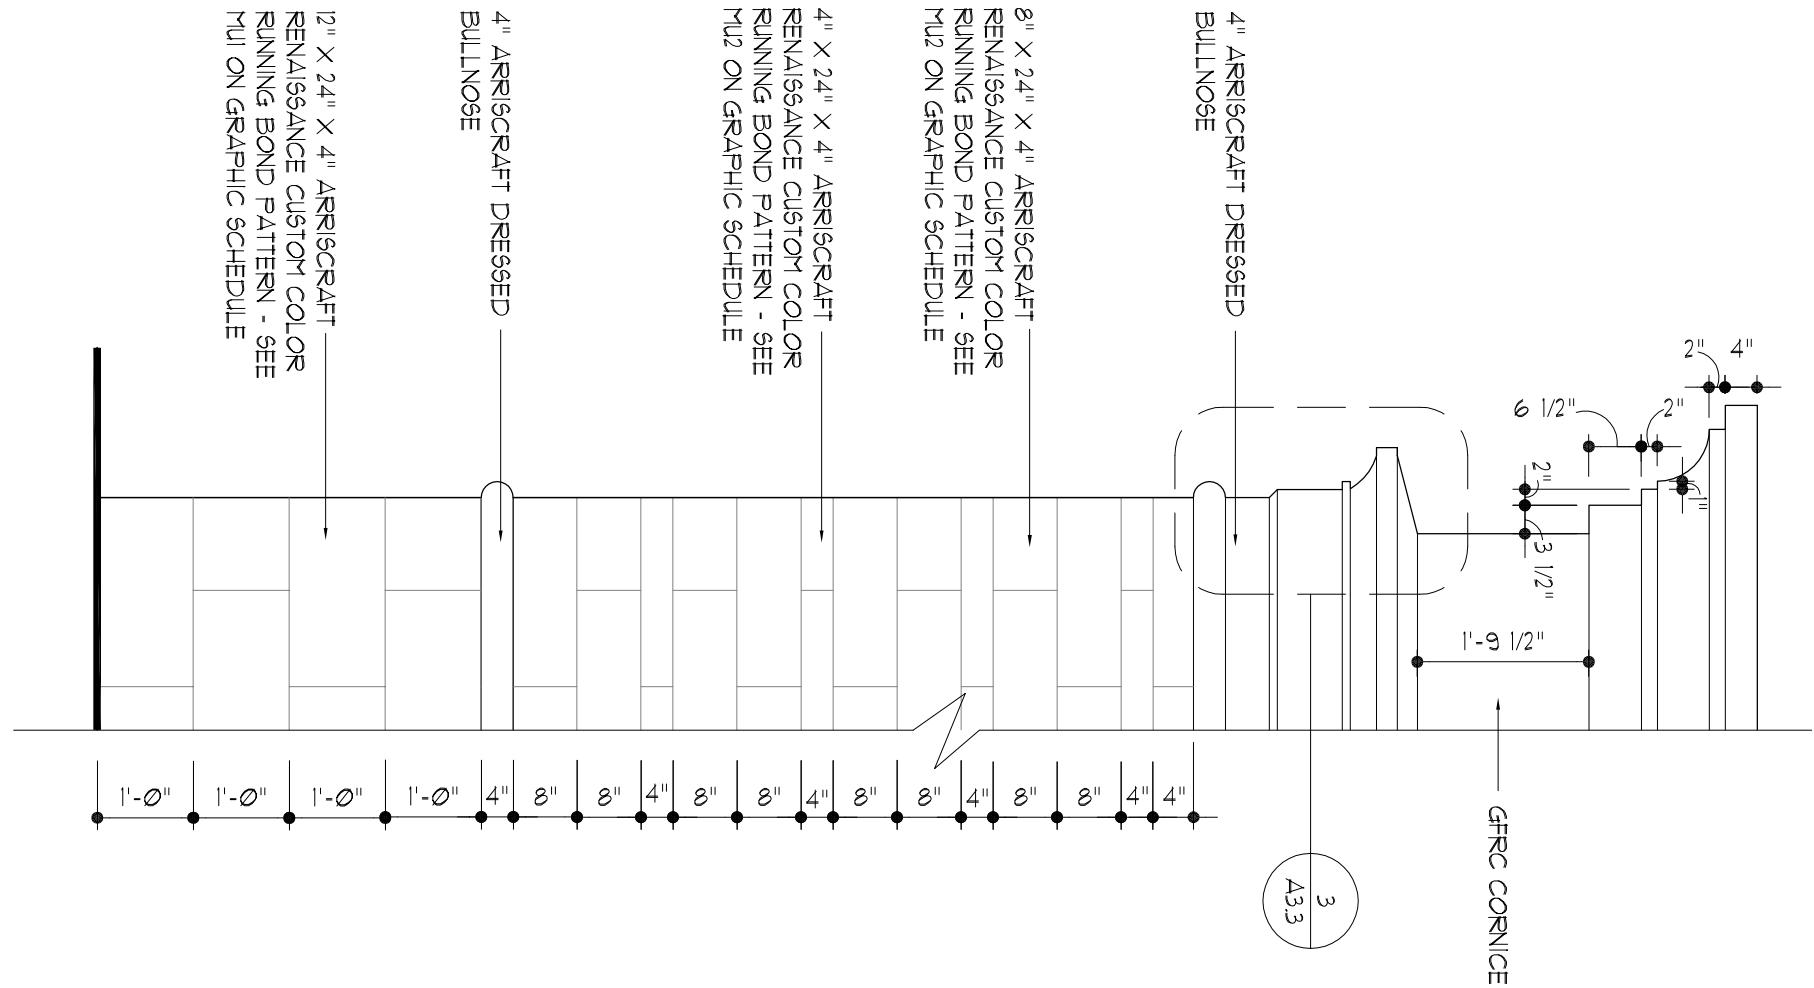

12 Elevation Detail
Low Roof

SCALE: 1/2" = 1'-0"

A3.3