



803 S. MOUNT MORIAH
SUITE 100B
MEMPHIS, TN 38117
(901) 683-7775 p.
(901) 683-2385 f.
lhw@lwarchitects.com

NO.	ISSUED	DATE
1	ISSUED	10/26/07

NO.	REVISIONS	DATE

CONSULTANTS

SK INTERNATIONAL, INC.
130 SOUTH MAIN STREET
HUNTSVILLE, AL 35811
(256) 862-3098

MECHANICAL:

CRAFTREE ENGINEERING
726 S. MT. MORIAH
MEMPHIS, TN 38117
(901) 767-9898

PLUMBING:

CRAFTREE ENGINEERING
726 S. MT. MORIAH
MEMPHIS, TN 38117
(901) 767-9898

ELECTRICAL:

CHS ENGINEERING
726 S. MT. MORIAH
MEMPHIS, TN 38117
(901) 767-2557

SEAL

#**Yellow Day** INCORPORATION
BOSSIER CITY,
LOUISIANA

SHEET NAME
INTERIOR
ELEVATIONS

DATE
10/26/07

DRAWN BY
KDB



CHECKED BY
PEL

FILE NAME
1507-A510

SCALE
AS NOTED


PROJECT NO.

DRAWING
1507

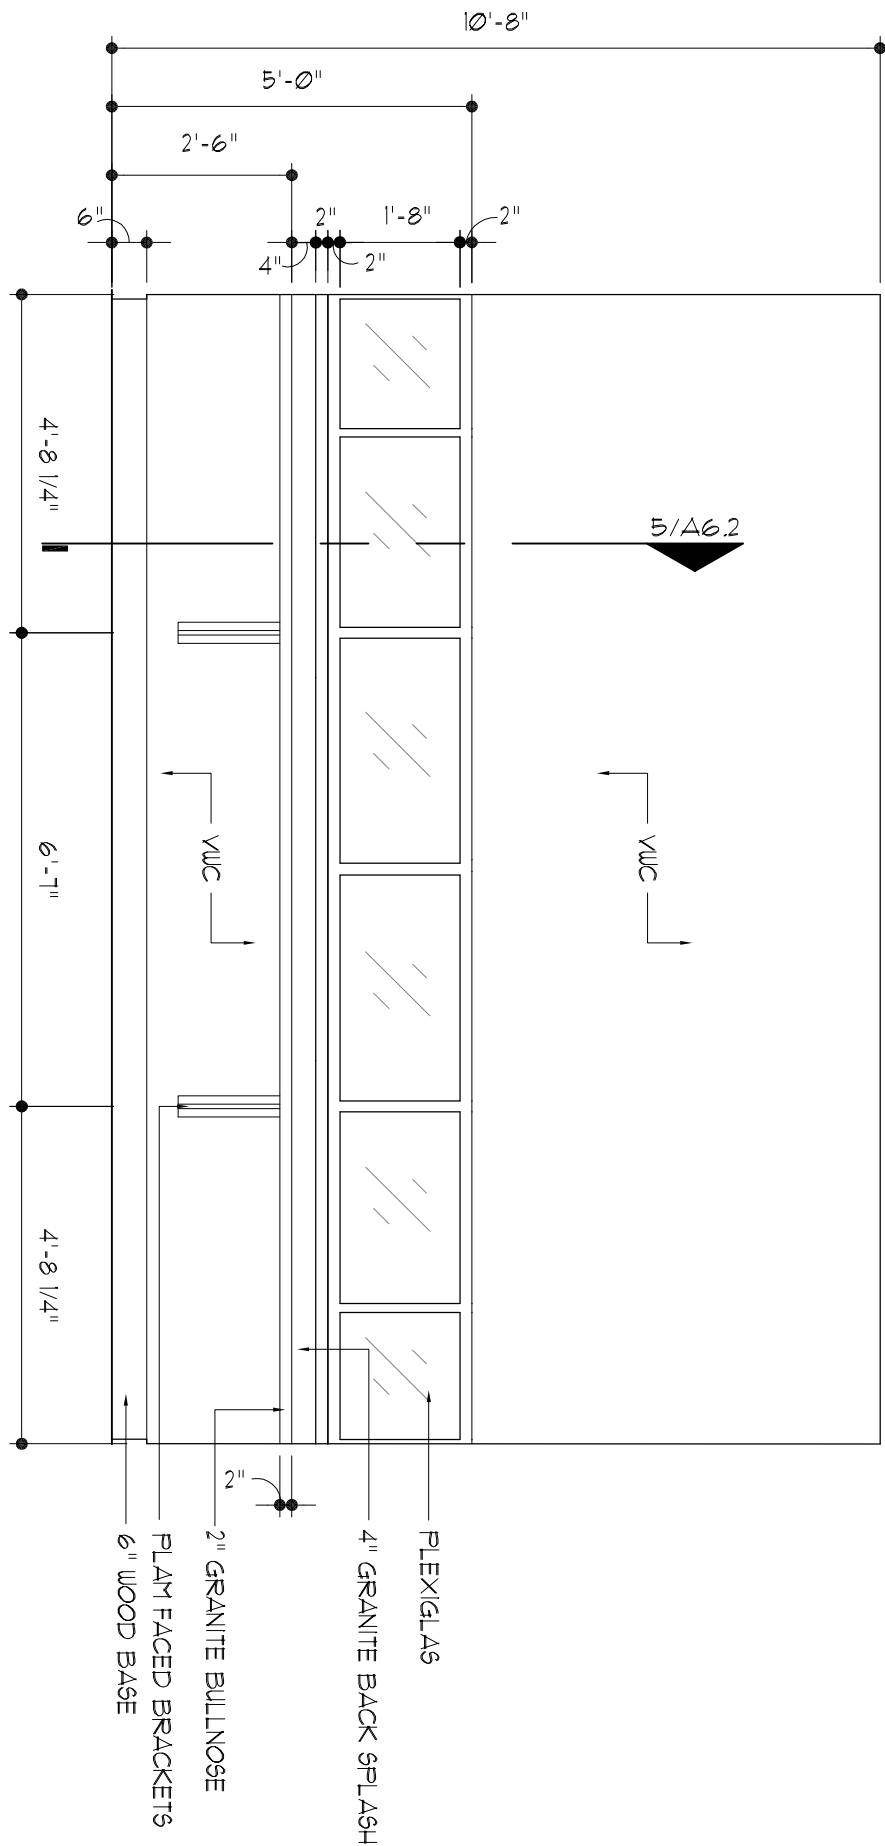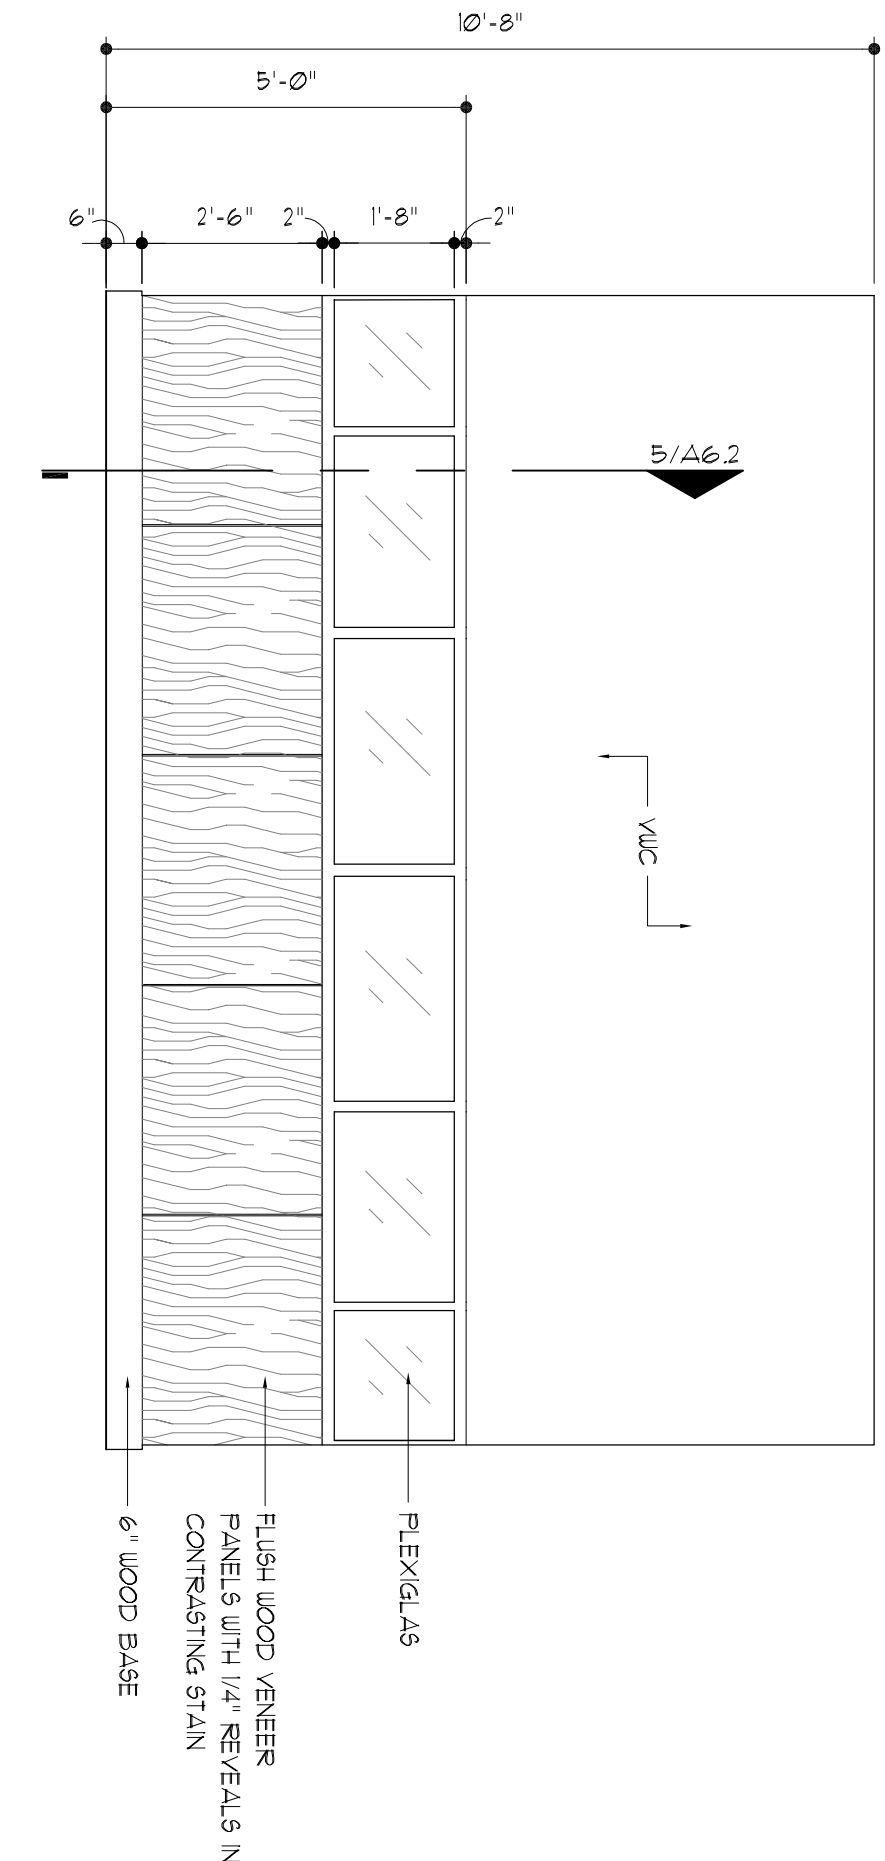


1 Elevation Detail
Sales

SCALE: 3/8" = 1'-0"

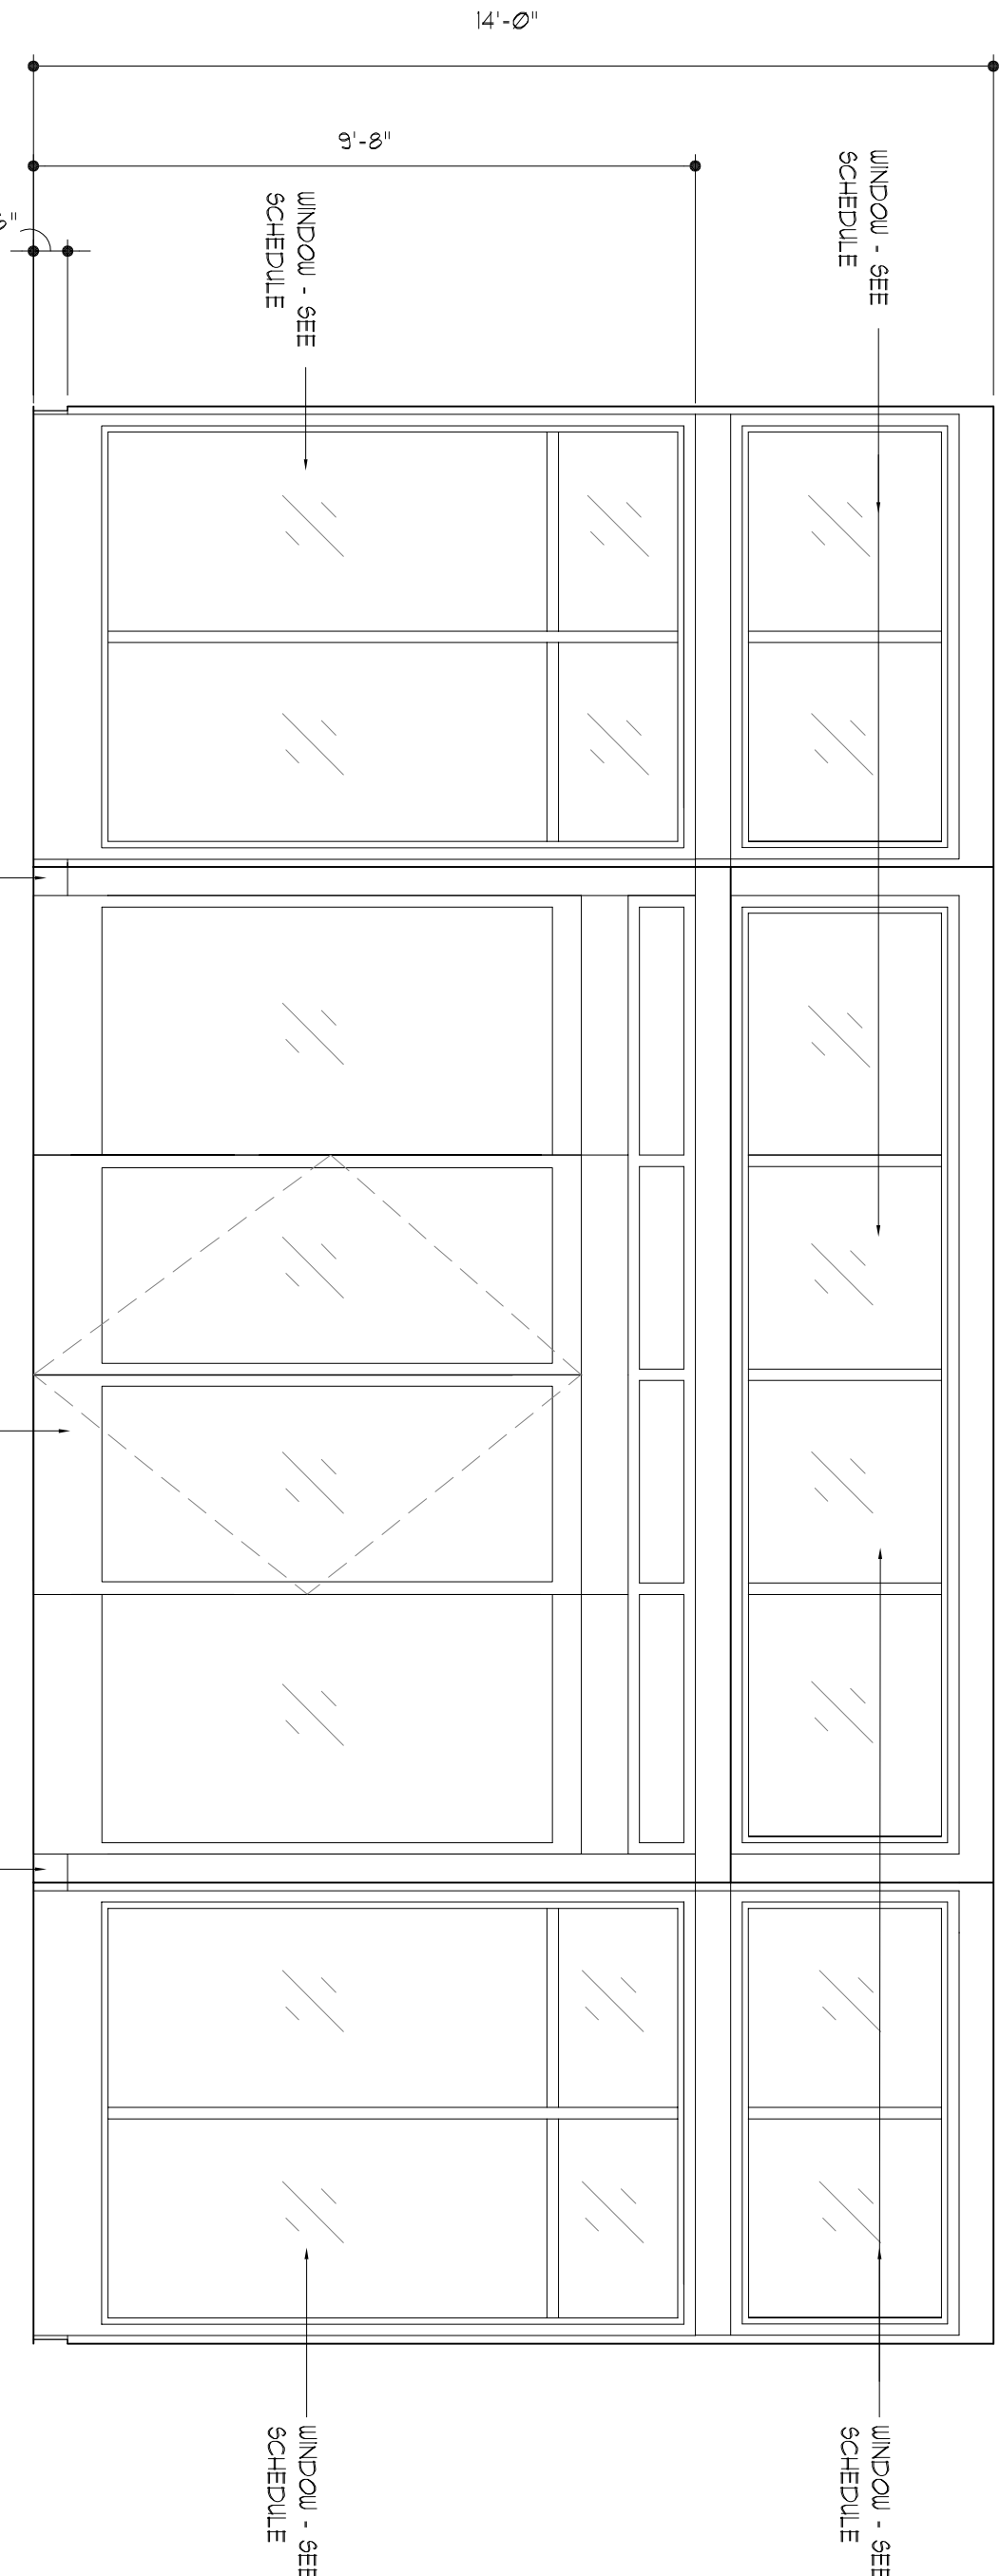


6 Elevation Detail
Lobby

SCALE: 3/8" = 1'-0"

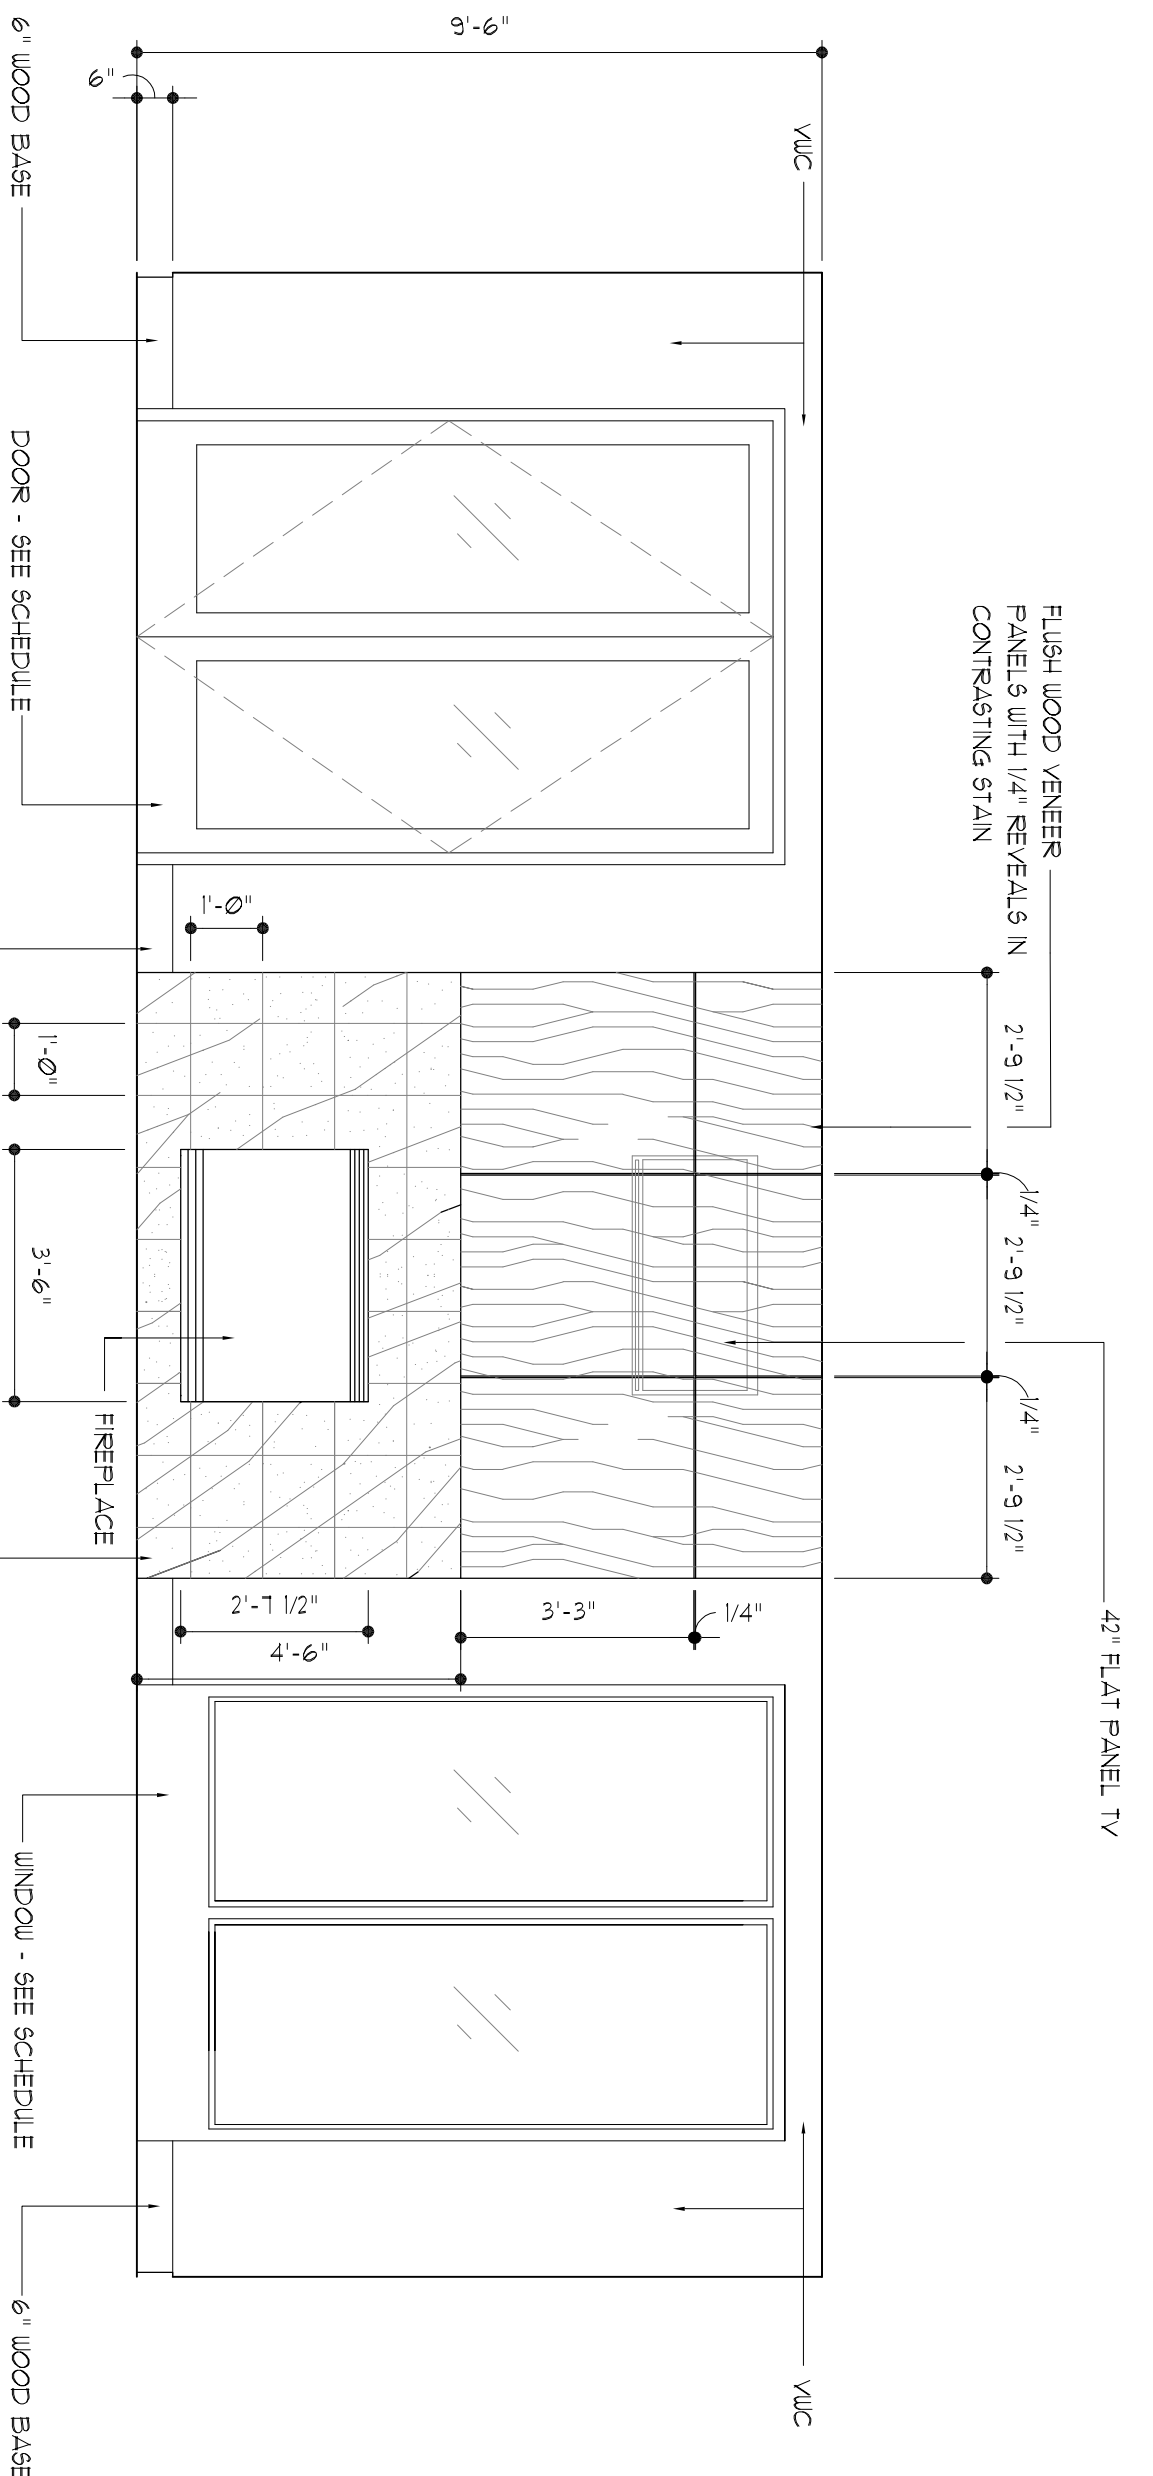

8 Elevation Detail
Lobby

SCALE: 3/8" = 1'-0"

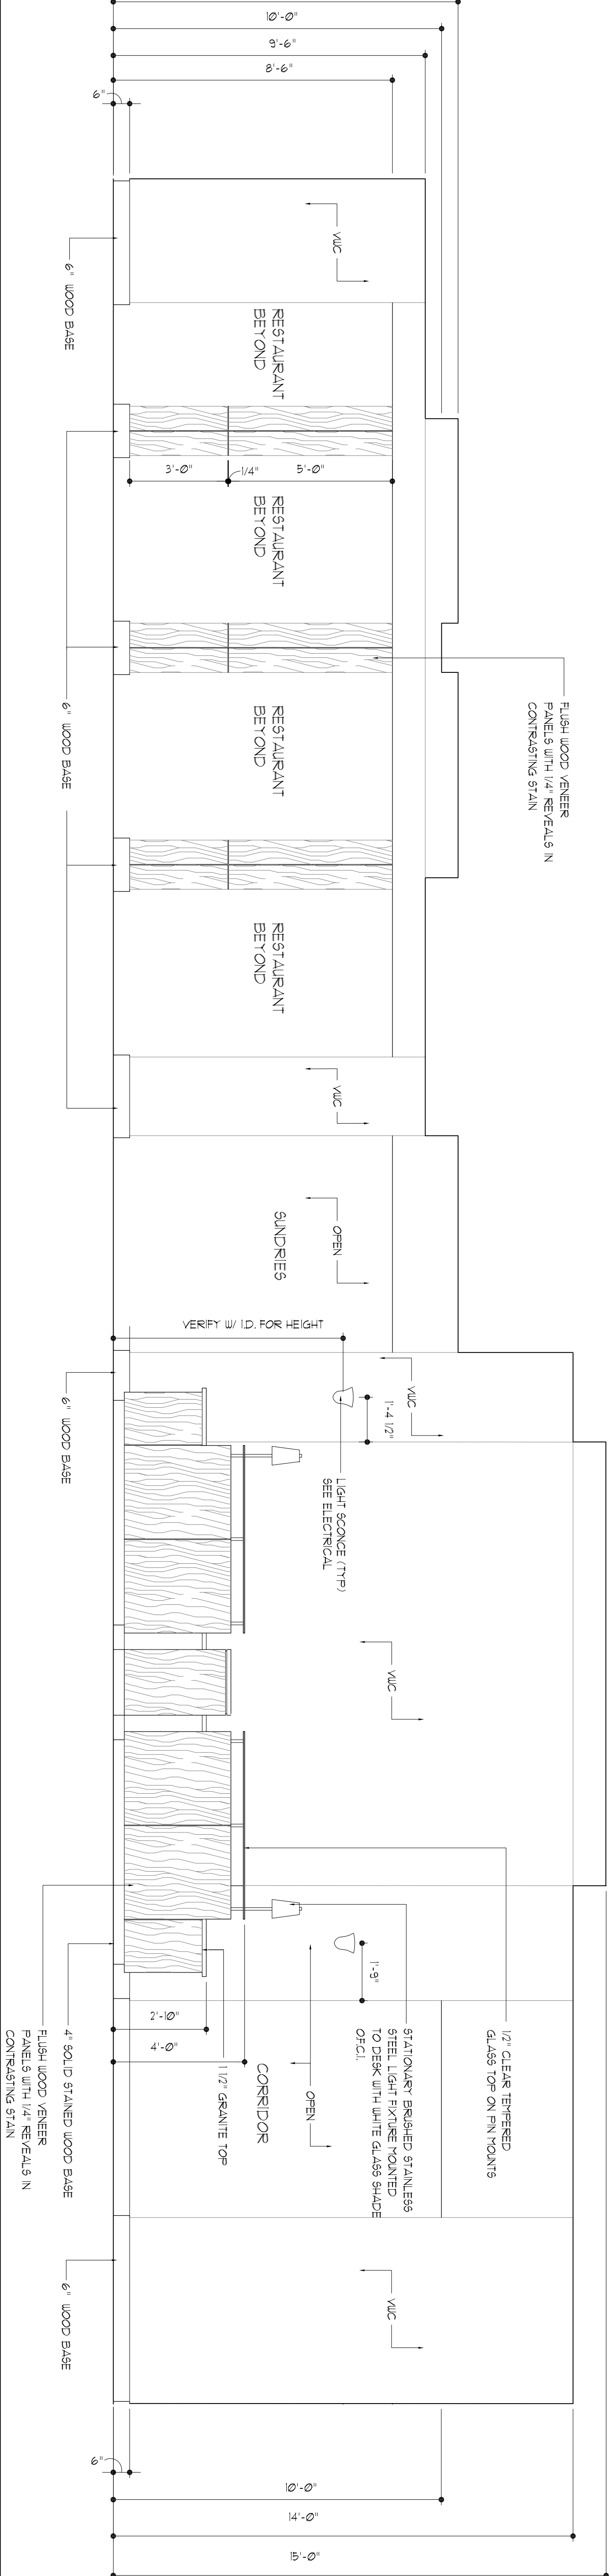

11 Elevation Detail
Lobby

SCALE: 3/8" = 1'-0"

A5.10