







803 S. MOUNT MORIAH
SUITE 100B
MEMPHIS, TN 38117
(901) 683-7775 p.
(901) 683-2385 f.
lhw@lwarchitects.com

NO.	ISSUED	DATE
1	ISSUED	10/26/07

NO.	REVISIONS	DATE

CONSULTANTS
STRUCTURAL:
SK INTERNATIONAL, INC.
130 SOUTH MAIN STREET
HUNTSVILLE, AL 35811
(256) 862-3098
MECHANICAL:
CRAFTREE ENGINEERING
726 S. MT. MORIAH
MEMPHIS, TN 38117
(901) 767-9898
PLUMBING:
CRABTREE ENGINEERING
726 S. MT. MORIAH
MEMPHIS, TN 38117
(901) 767-9898
ELECTRICAL:
CHS ENGINEERING
726 S. MT. MORIAH
MEMPHIS, TN 38117
(901) 767-2557
SEAL

Yellowdog gma
MILLIKEN
BOSSIER CITY,
LOUISIANA
SHEET NAME
INTERIOR
ELEVATIONS
DATE
10/26/07
DRAWN BY
JW
CHECKED BY
PEL
FILE NAME
1507-A504
SCALE
AS NOTED
PROJECT NO.
1507
DRAWING

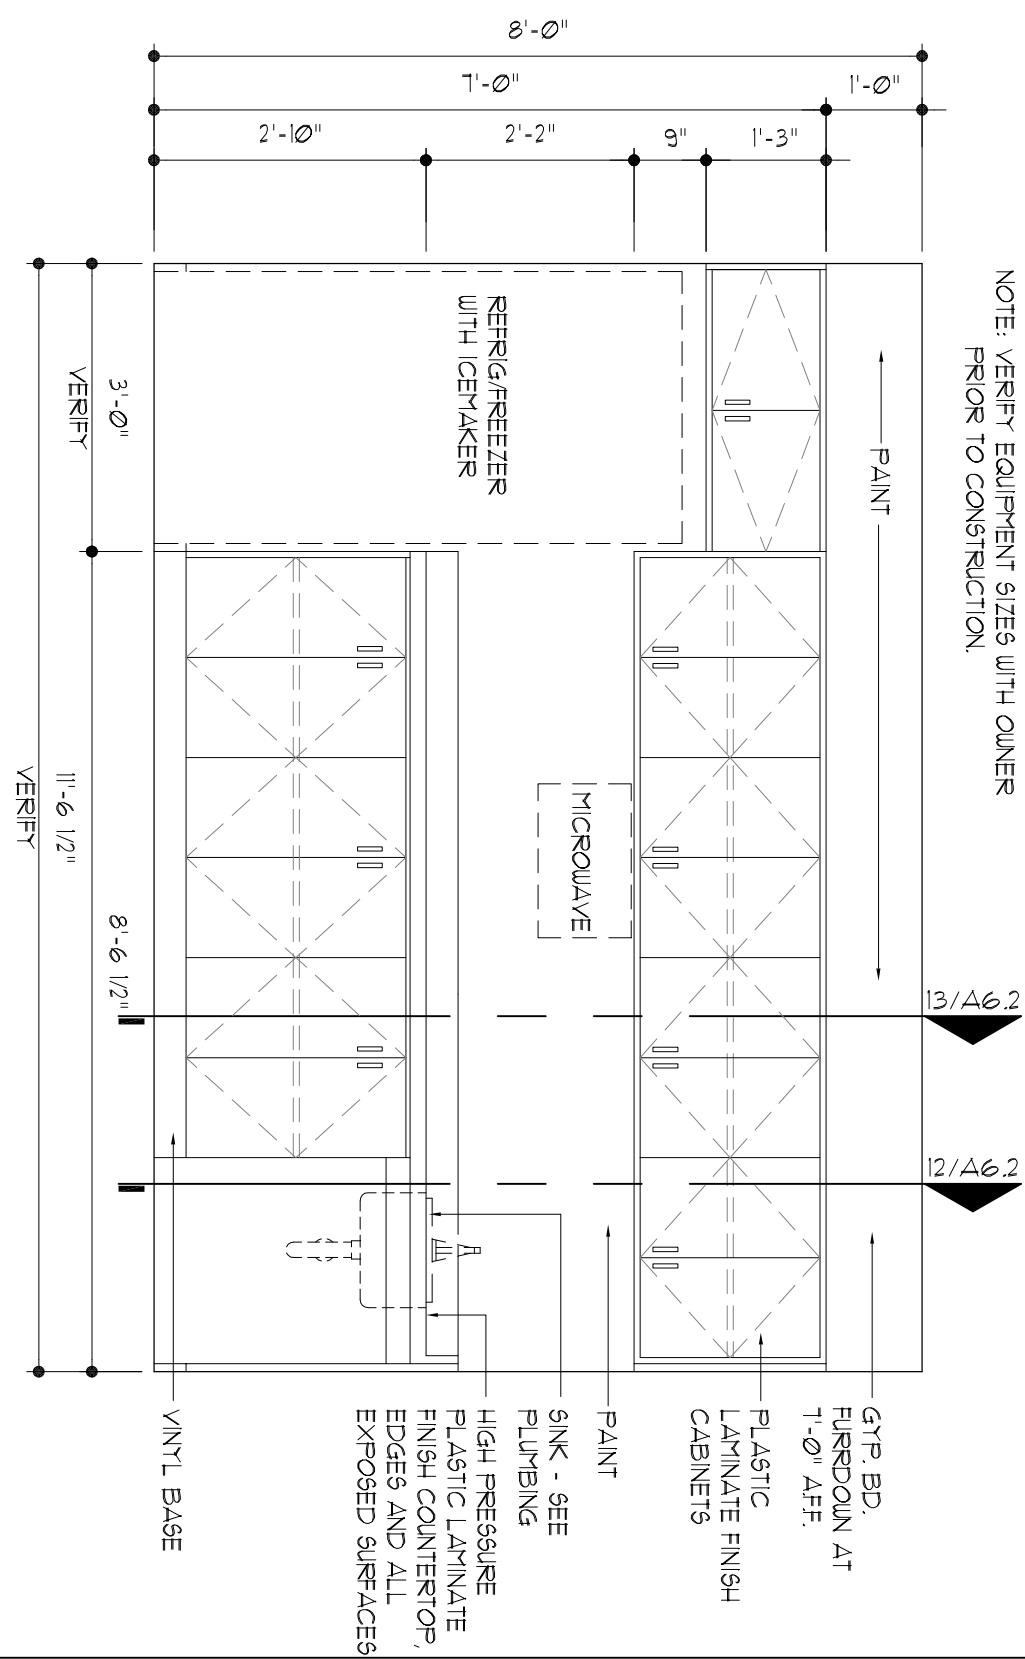
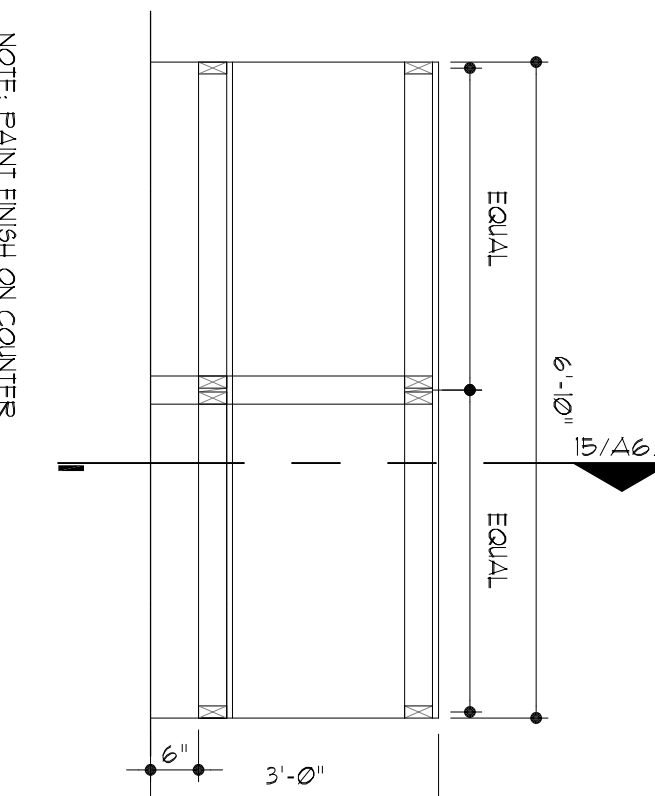
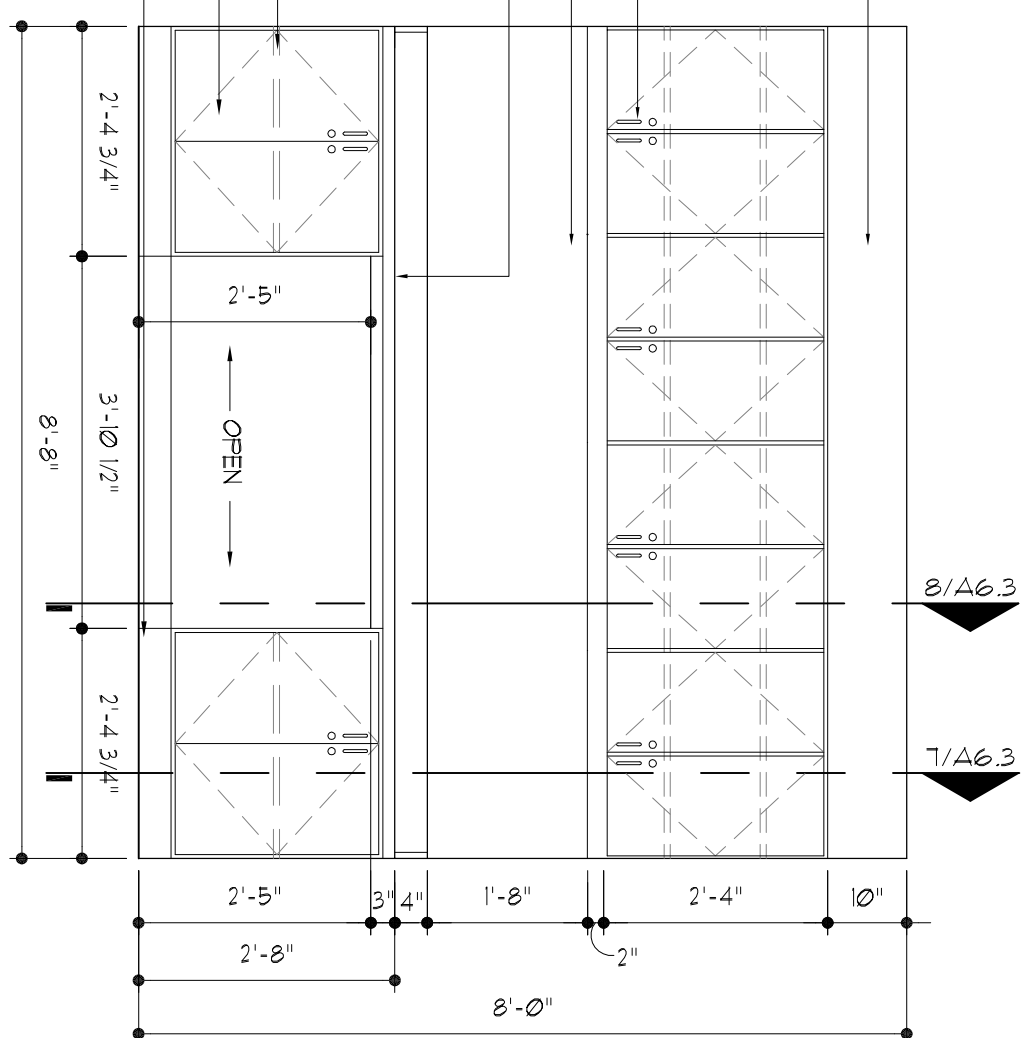
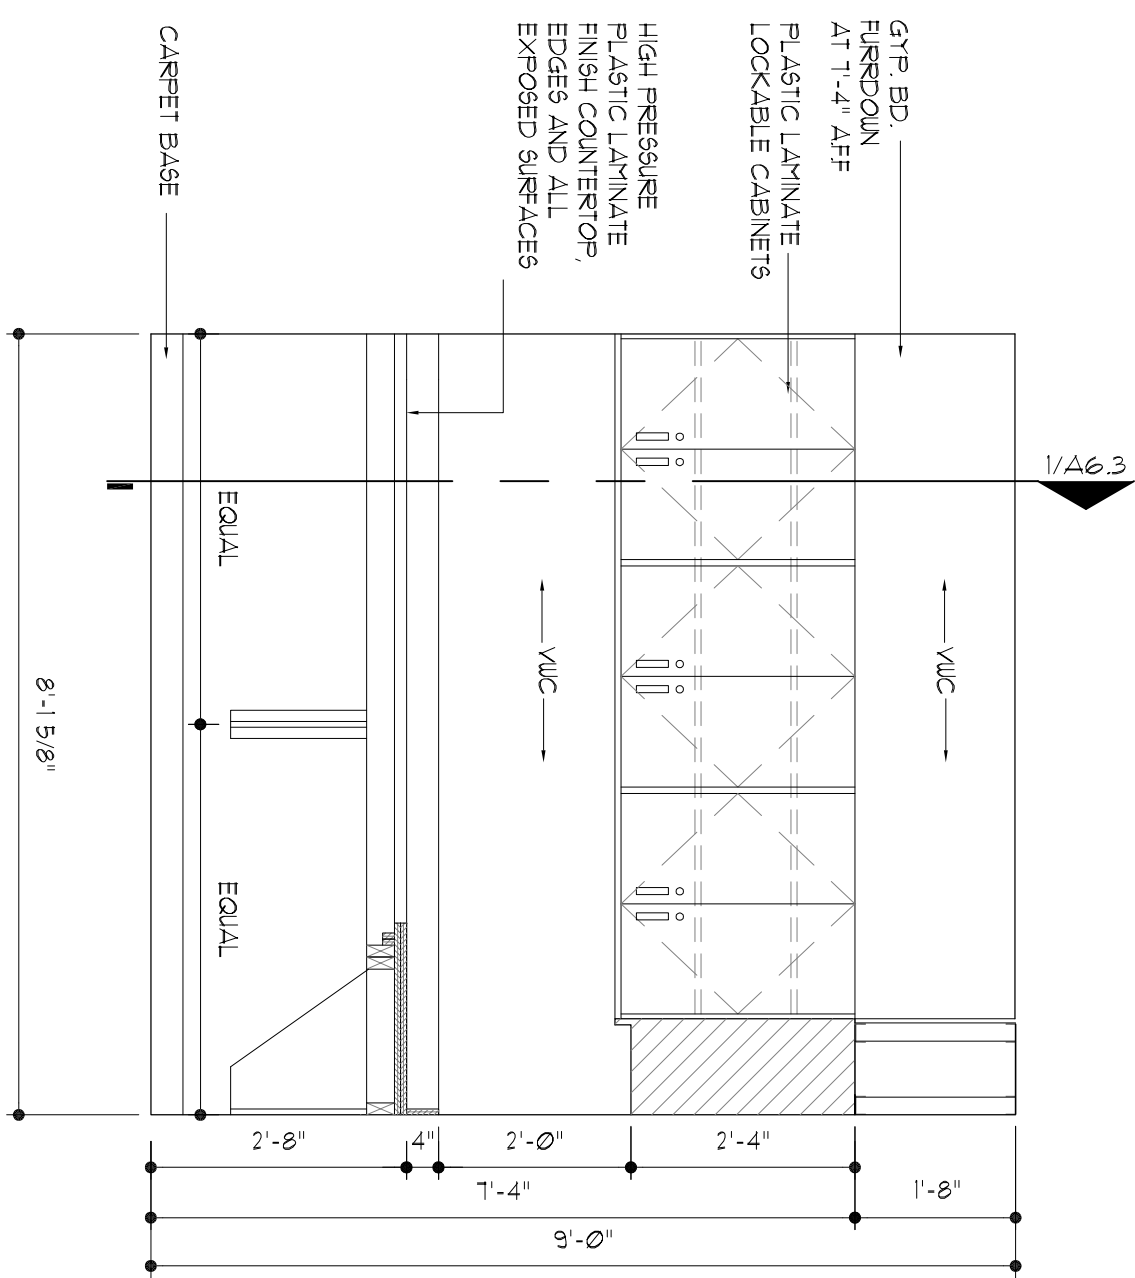


Elevation Detail 5
Work Area
SCALE: 1/2" = 1'-0"

Elevation Detail 3
Housekeeping Desk
SCALE: 1/2" = 1'-0"

Elevation Detail 2
Maintenance Room Counter
SCALE: 1/2" = 1'-0"

Elevation Detail 1
Employee Lounge
SCALE: 1/2" = 1'-0"

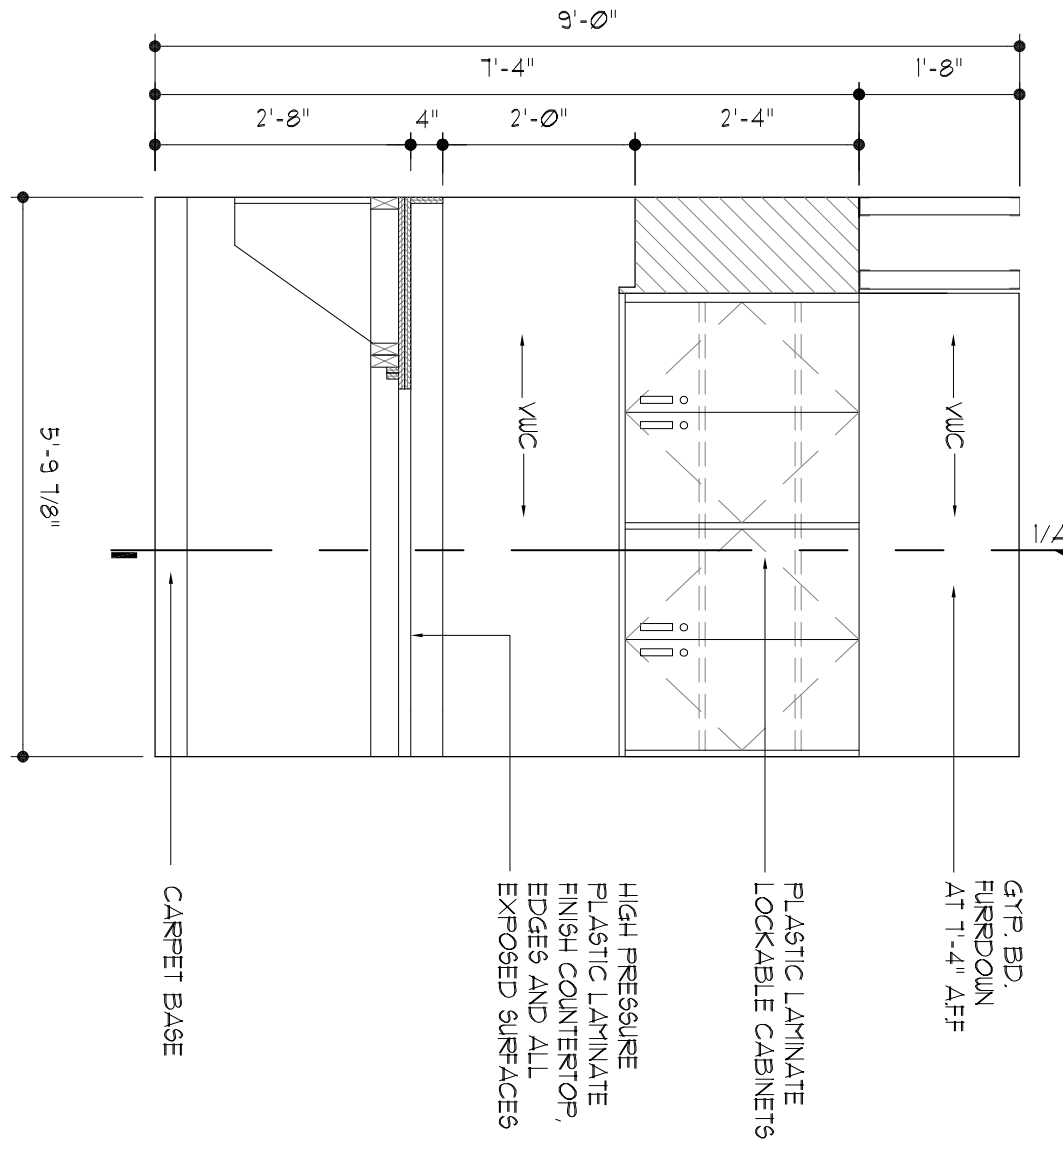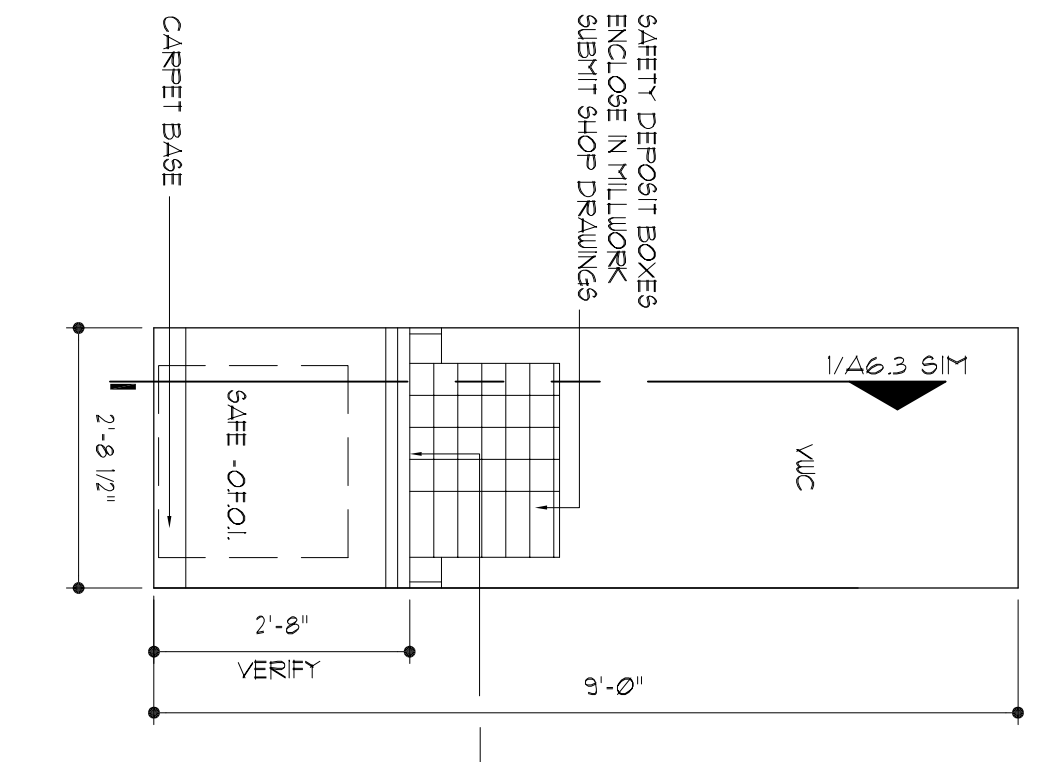
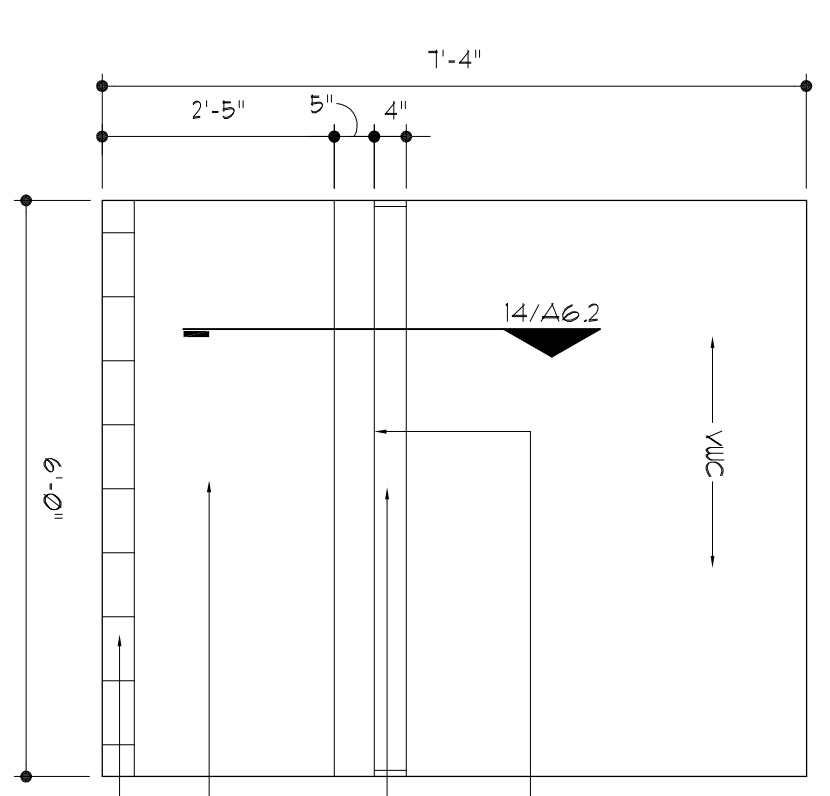
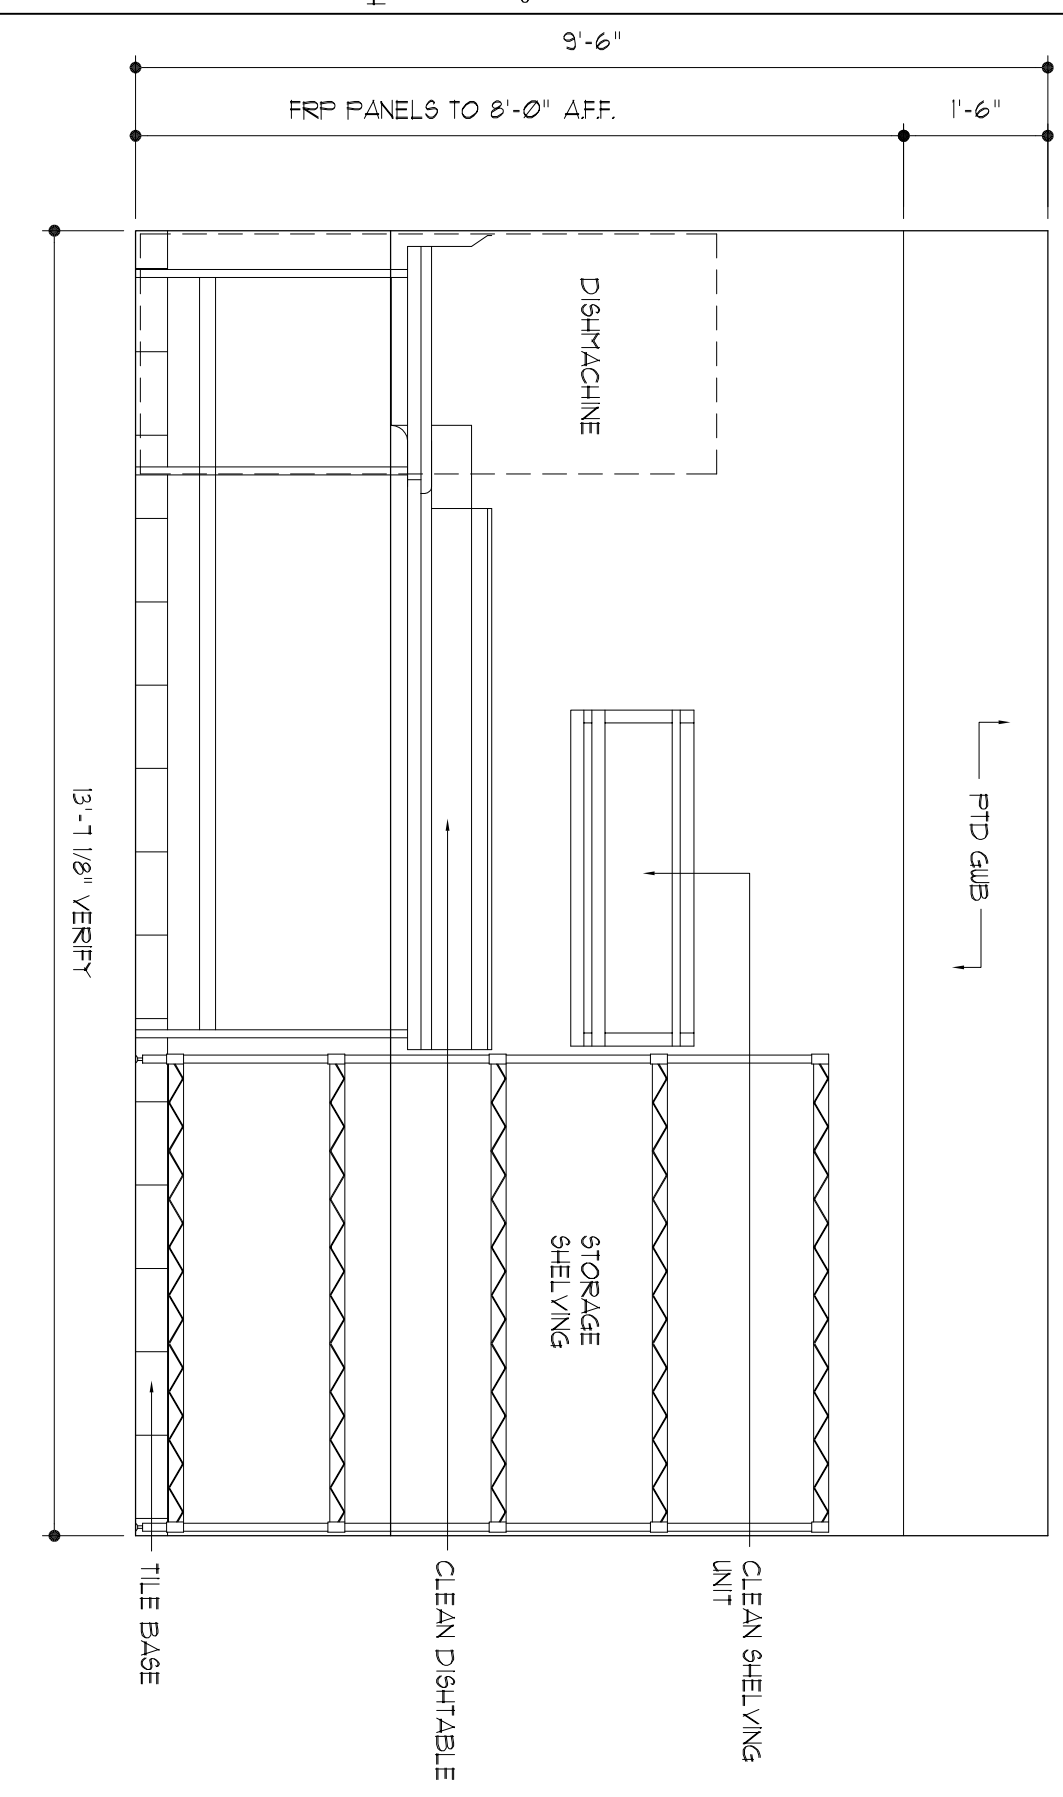


Elevation Detail 9
Kitchen @ South Wall
SCALE: 1/2" = 1'-0"

Elevation Detail 8
Guest Laundry Folding Counter
SCALE: 1/2" = 1'-0"

Elevation Detail 7
Work Area
SCALE: 1/2" = 1'-0"

Elevation Detail 6
Work Area
SCALE: 1/2" = 1'-0"

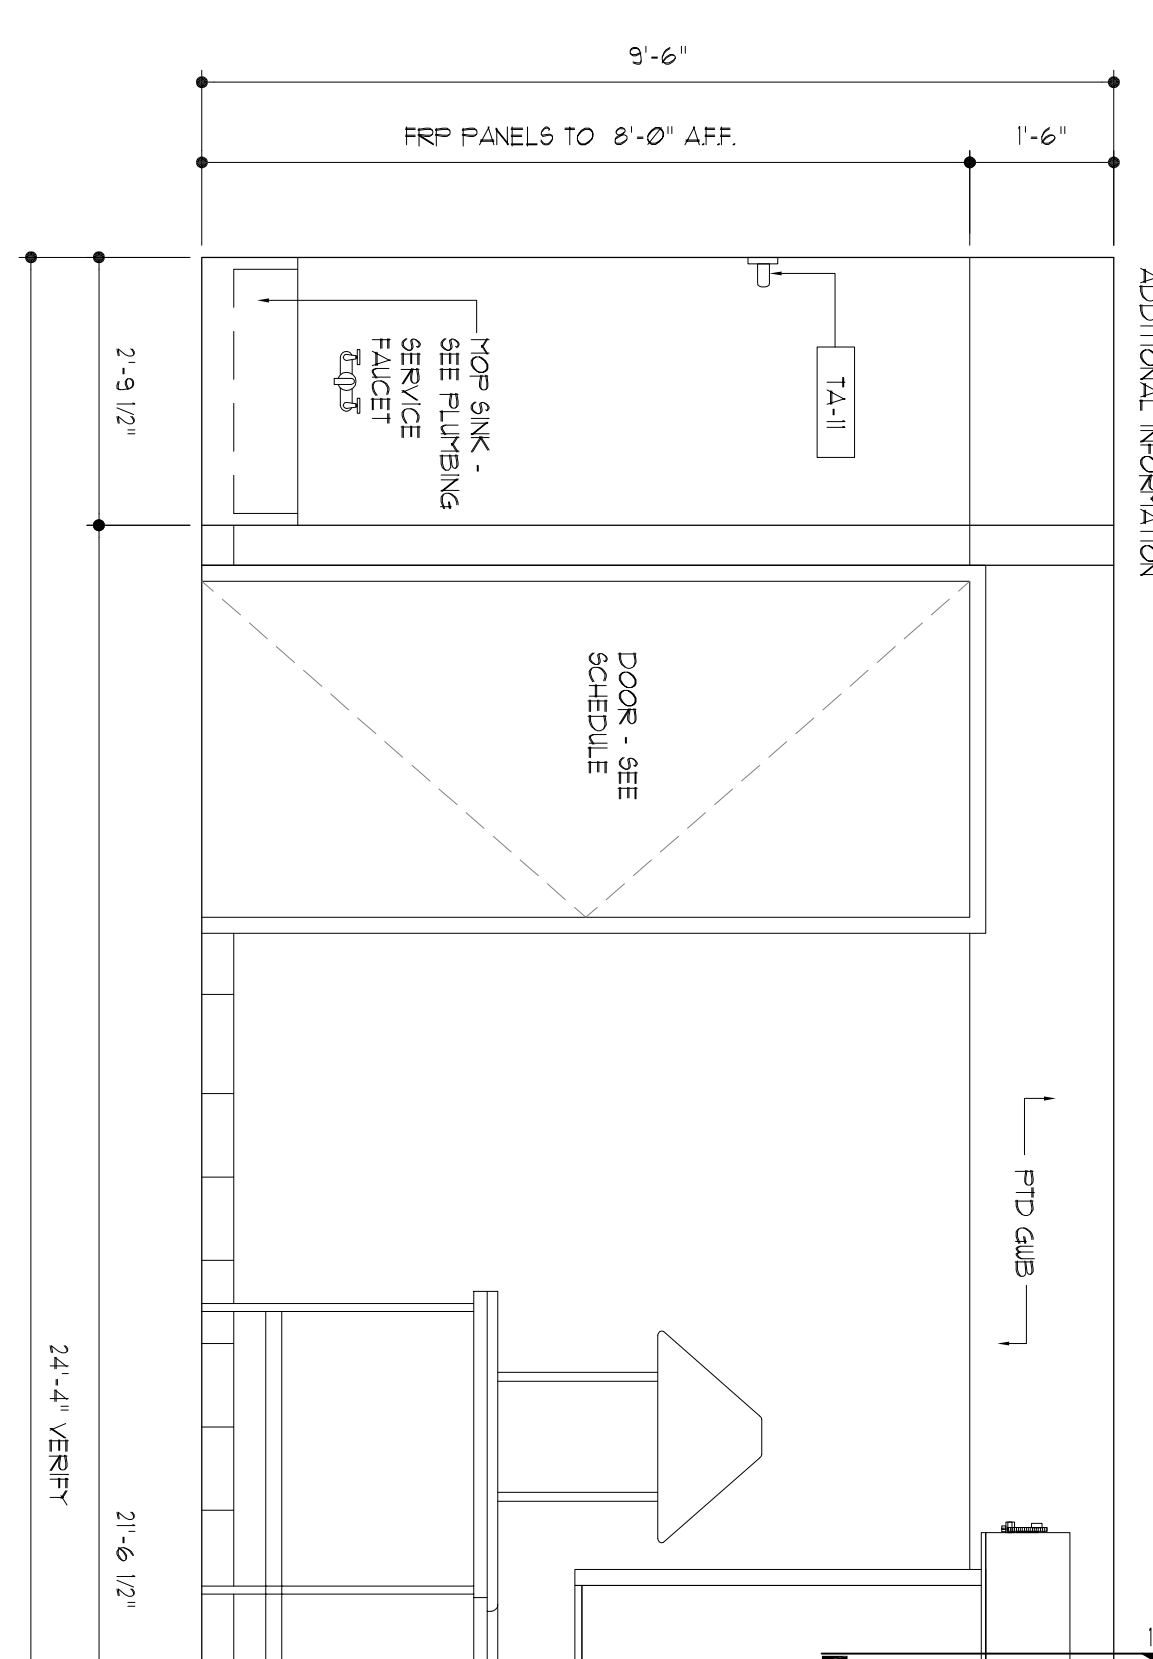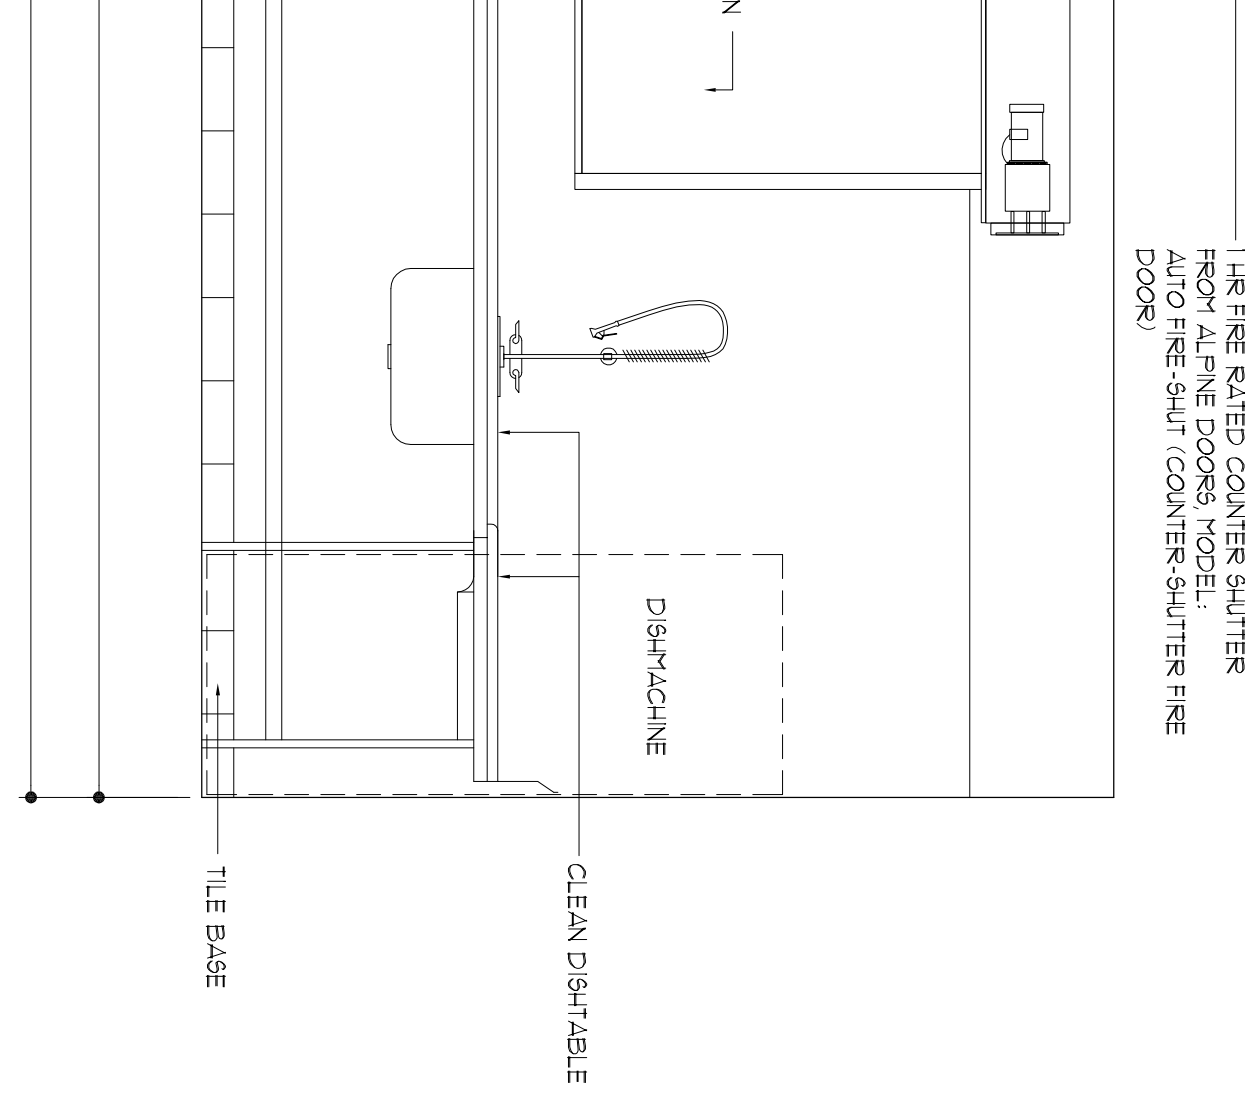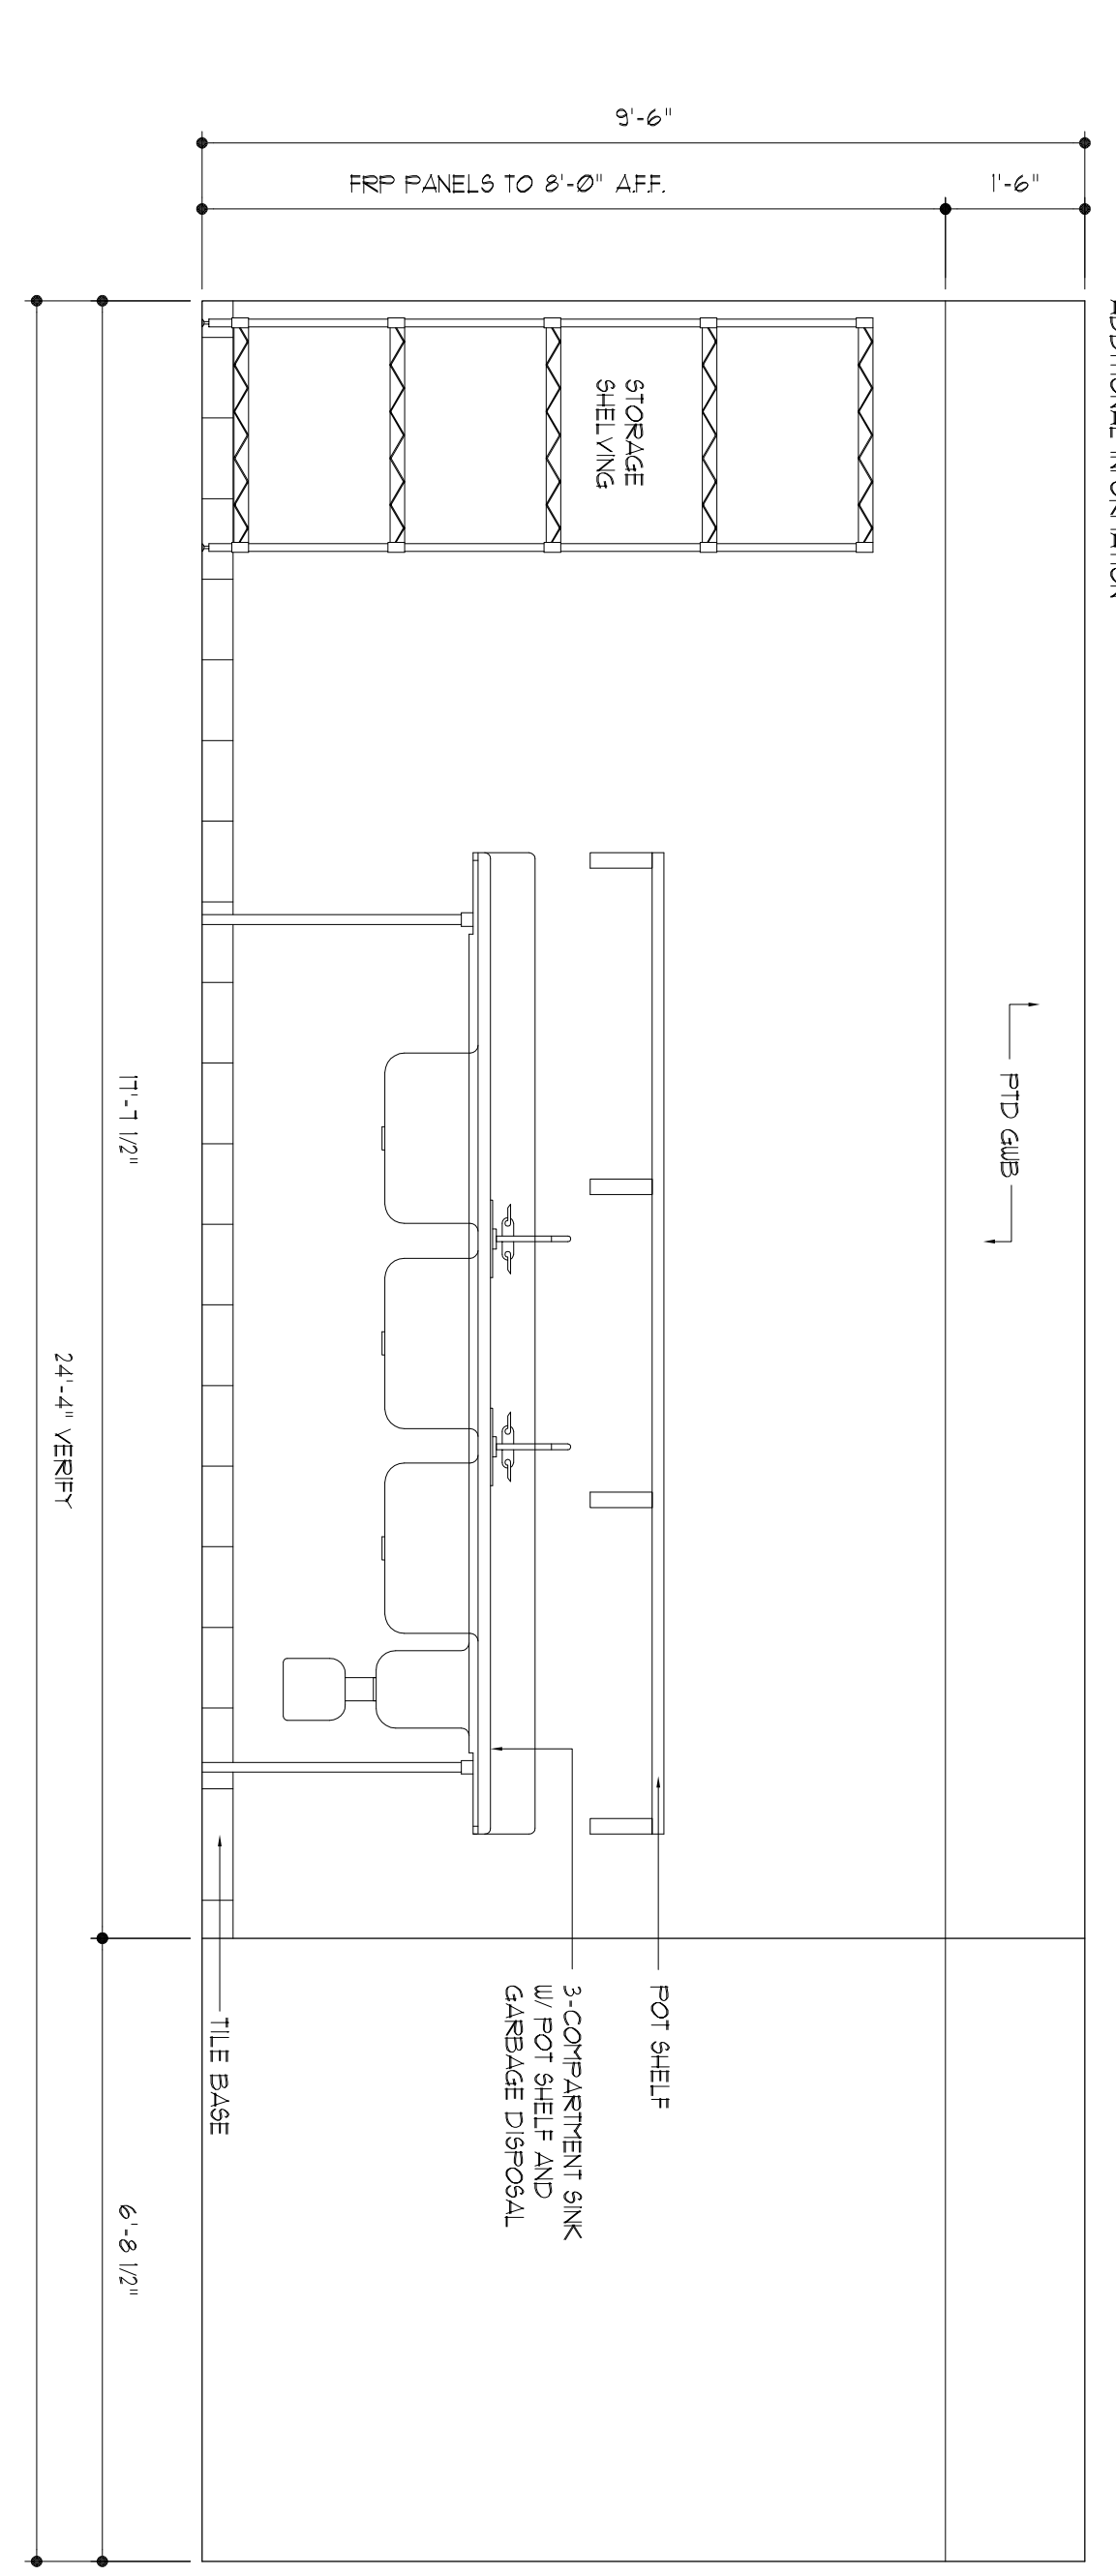

Elevation Detail 13
Kitchen @ West Wall
SCALE: 1/2" = 1'-0"

Elevation Detail 11
Kitchen @ East Wall
SCALE: 1/2" = 1'-0"

A5.4