



803 S. MOUNT MORIAH
SUITE 100B
MEMPHIS, TN 38117
(901) 683-7175 p.
(901) 683-2385 f.
lin@iwaarchitects.com

NO. ISSUED DATE

1 ISSUED 10/26/07

NO. REVISIONS DATE

1 ISSUED 10/26/07

COPYRIGHT BY IWA ARCHITECTS, INC.
U.S. COPYRIGHT LAWS AND WILL SUBJECT THE
VIOLATION TO LEGAL PROSECUTION.

CONSULTANTS

STRUCTURAL:
SK INTERNATIONAL, INC.
130 SOUTH MAIN STREET
HUNTSVILLE AL 35811
(256) 862-3098

MECHANICAL:
CRAIGTREE ENGINEERING
726 S. MT. MORIAH
MEMPHIS, TN 38117
(901) 767-9898

PLUMBING:
CRAIGTREE ENGINEERING
726 S. MT. MORIAH
MEMPHIS, TN 38117
(901) 767-9898

ELECTRICAL:
CHS ENGINEERING
726 S. MT. MORIAH
MEMPHIS, TN 38117
(901) 767-2557

SEAL

#*Holladay* *gma*
MILLENNIUM

BOSSIER CITY,
LOUISIANA

SHEET NAME
INTERIOR
ELEVATIONS

DATE
10/26/07

DRAWN BY
KDB

CHECKED BY
PEL



FILE NAME
1507-A508

SCALE
AS NOTED

PROJECT NO.
1507

DRAWING

A5.8

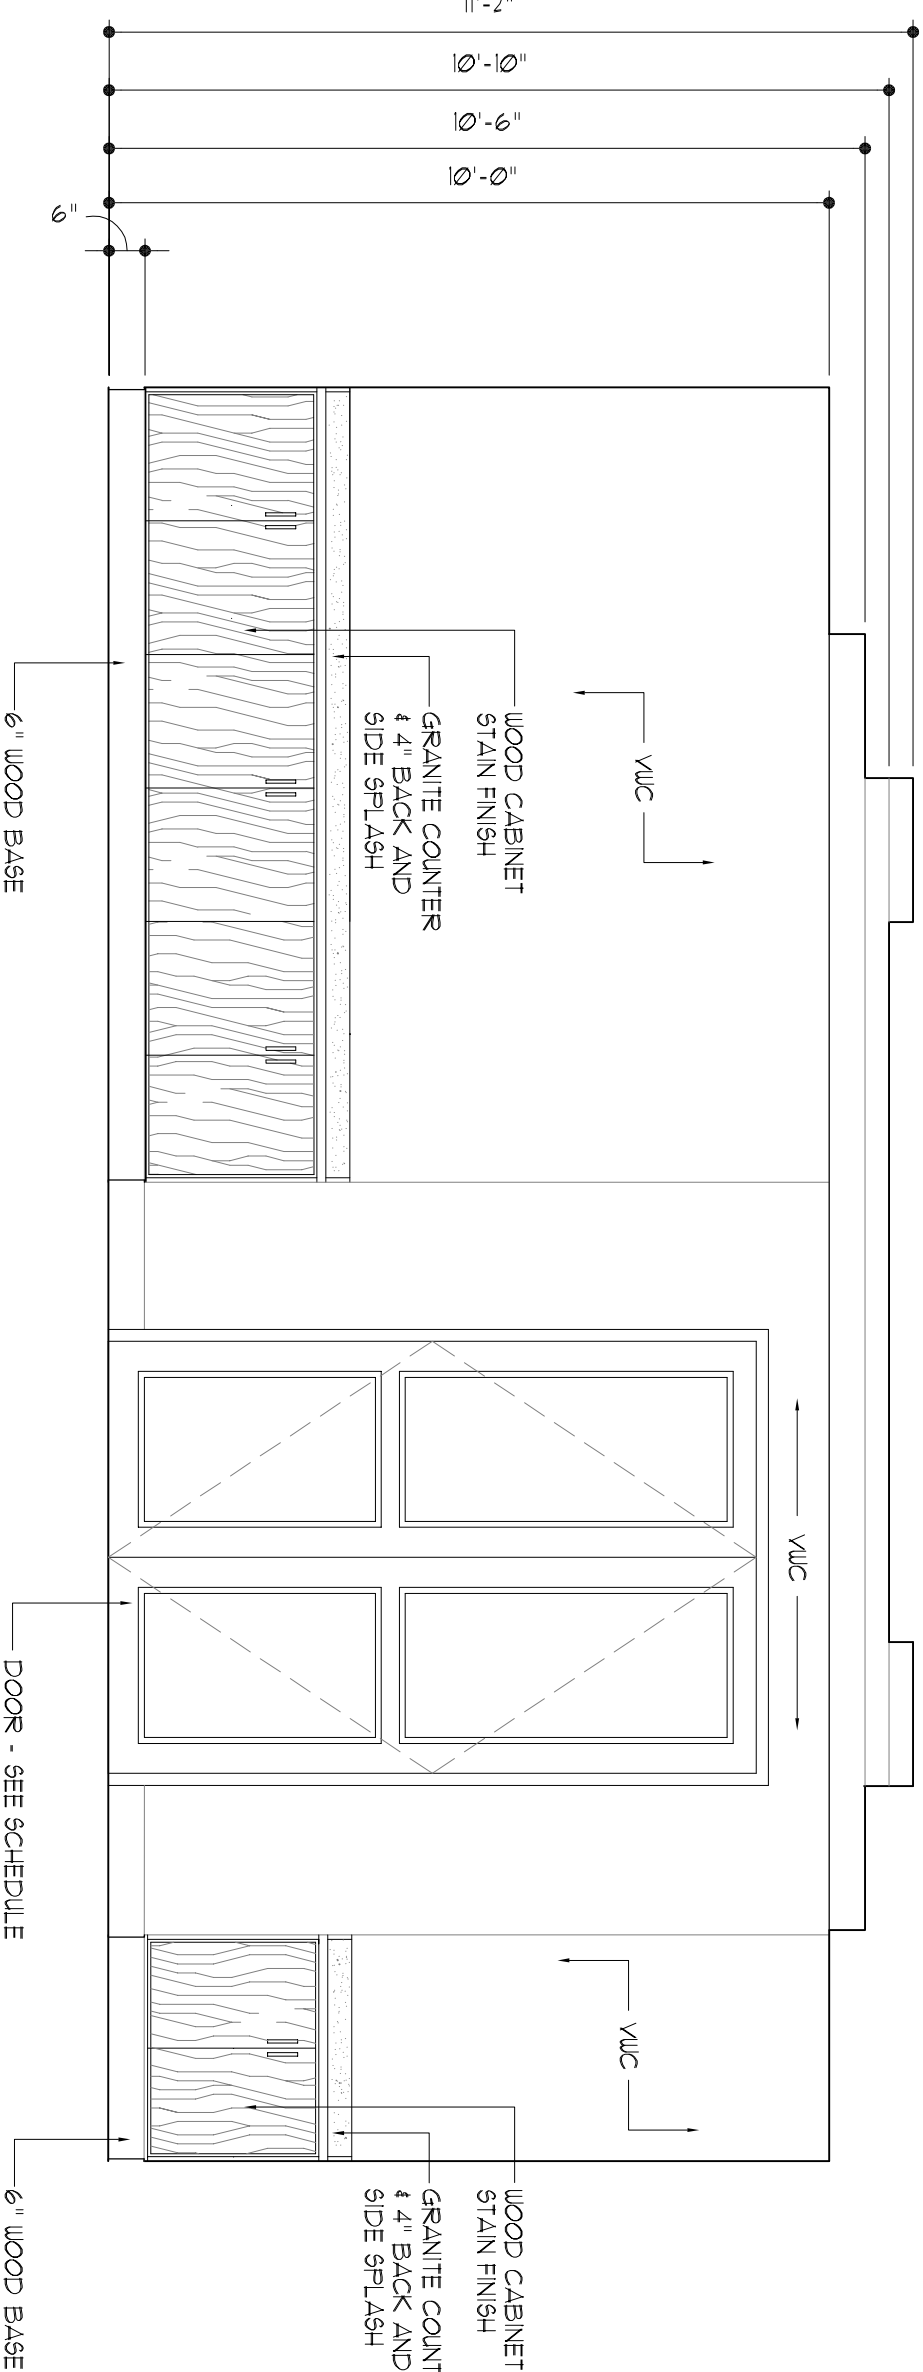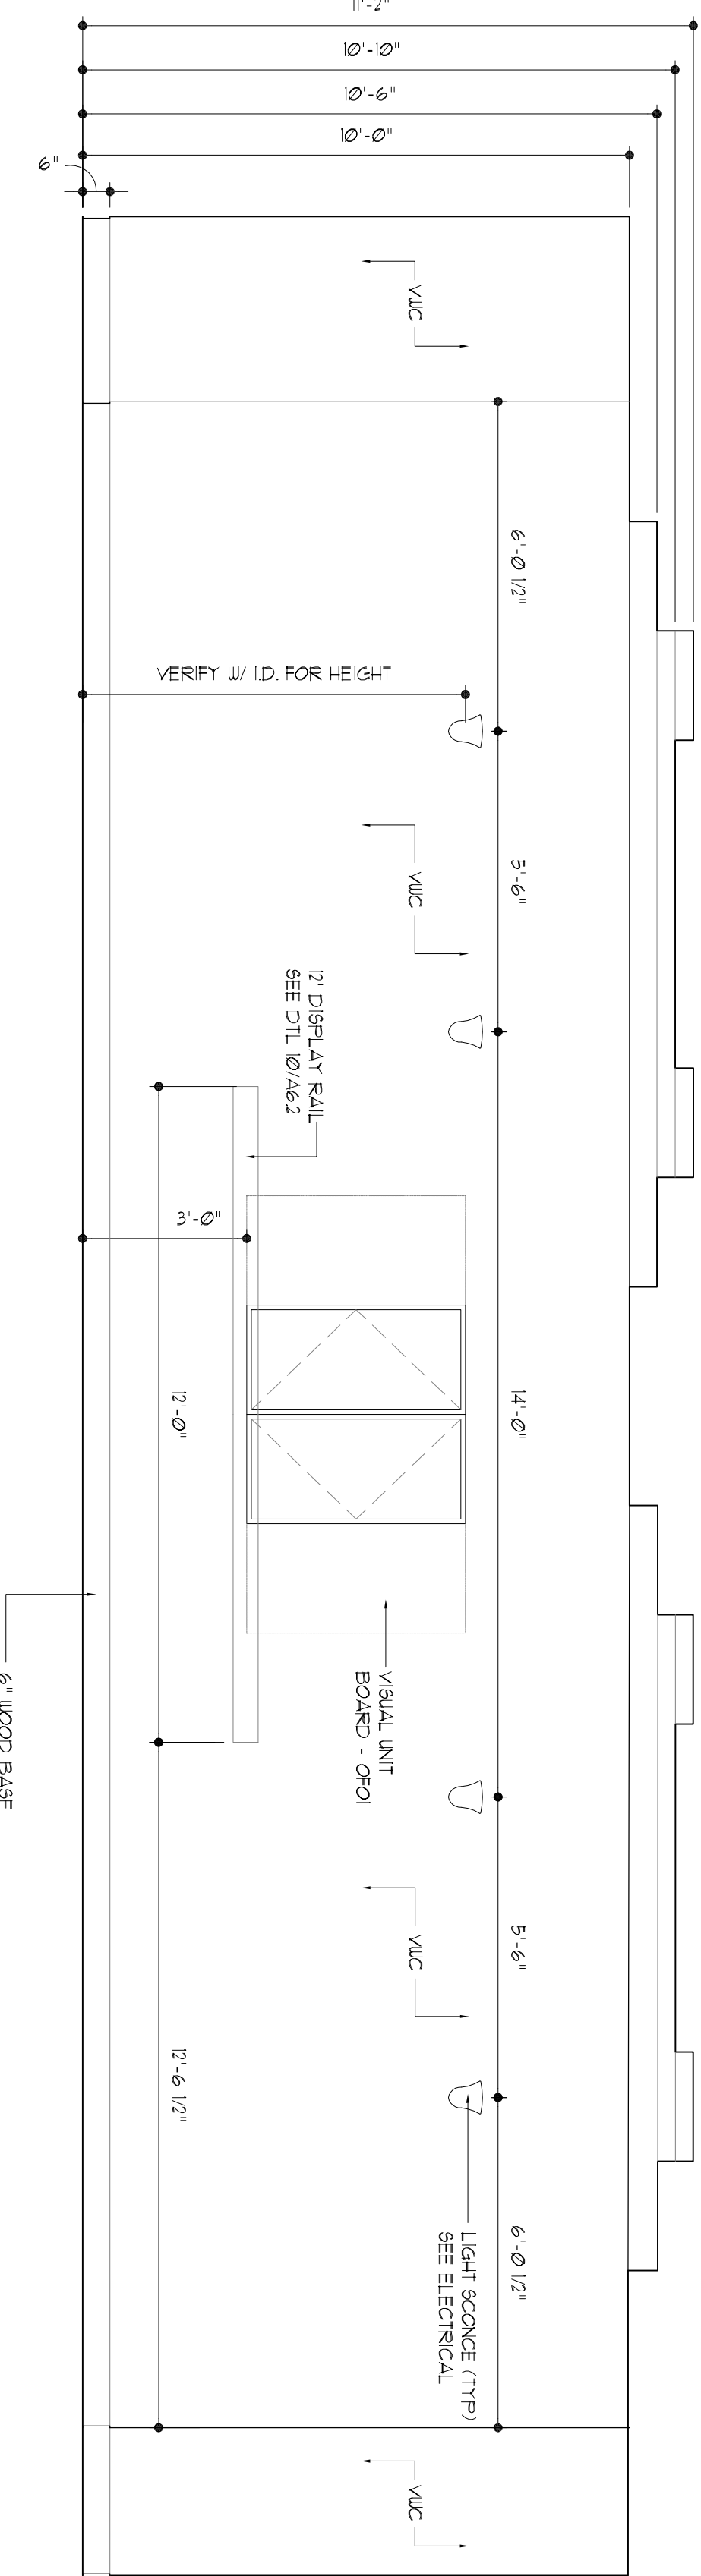


1 Elevation Detail
Meeting Room

SCALE: 3/8" = 1'-0"

4 Elevation Detail
Break-Out Room #2

SCALE: 3/8" = 1'-0"

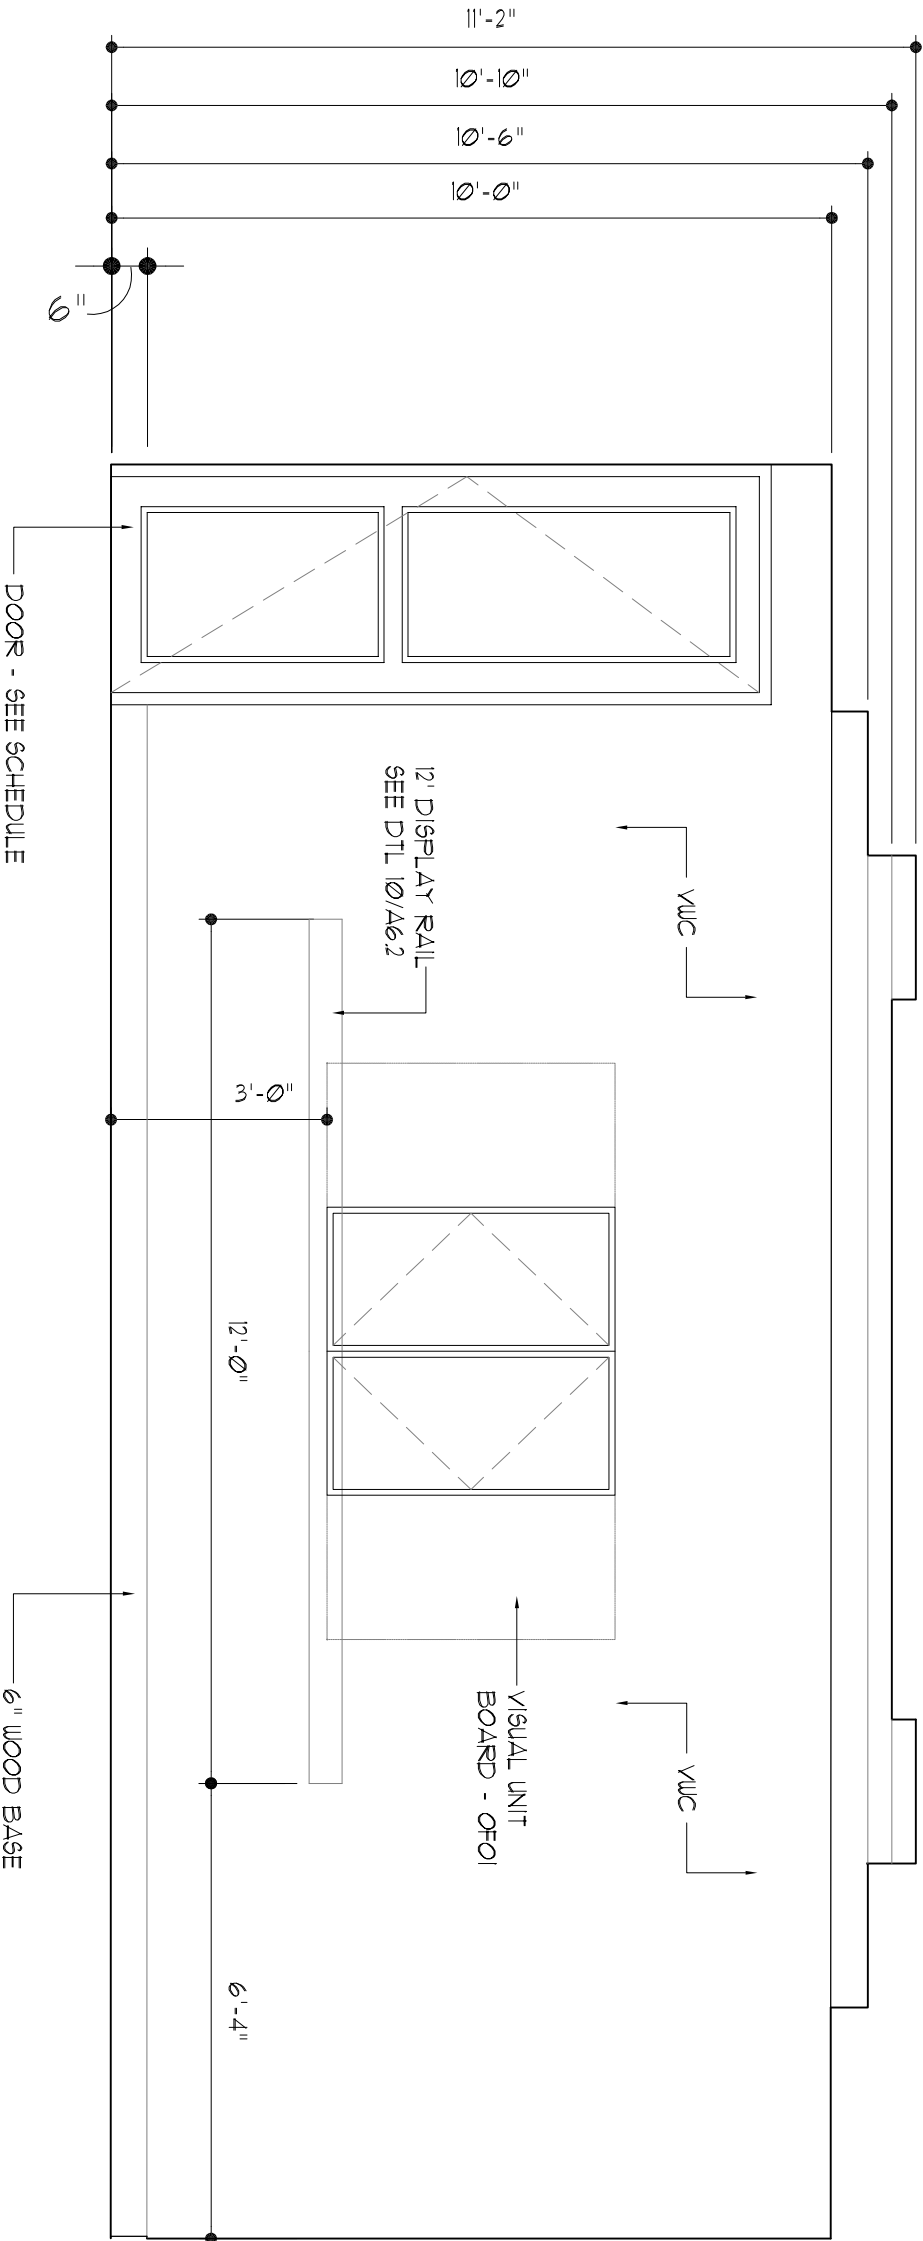


6 Elevation Detail
Break-Out Room #2

SCALE: 3/8" = 1'-0"


8 Elevation Detail
Break-Out Room #2

SCALE: 3/8" = 1'-0"

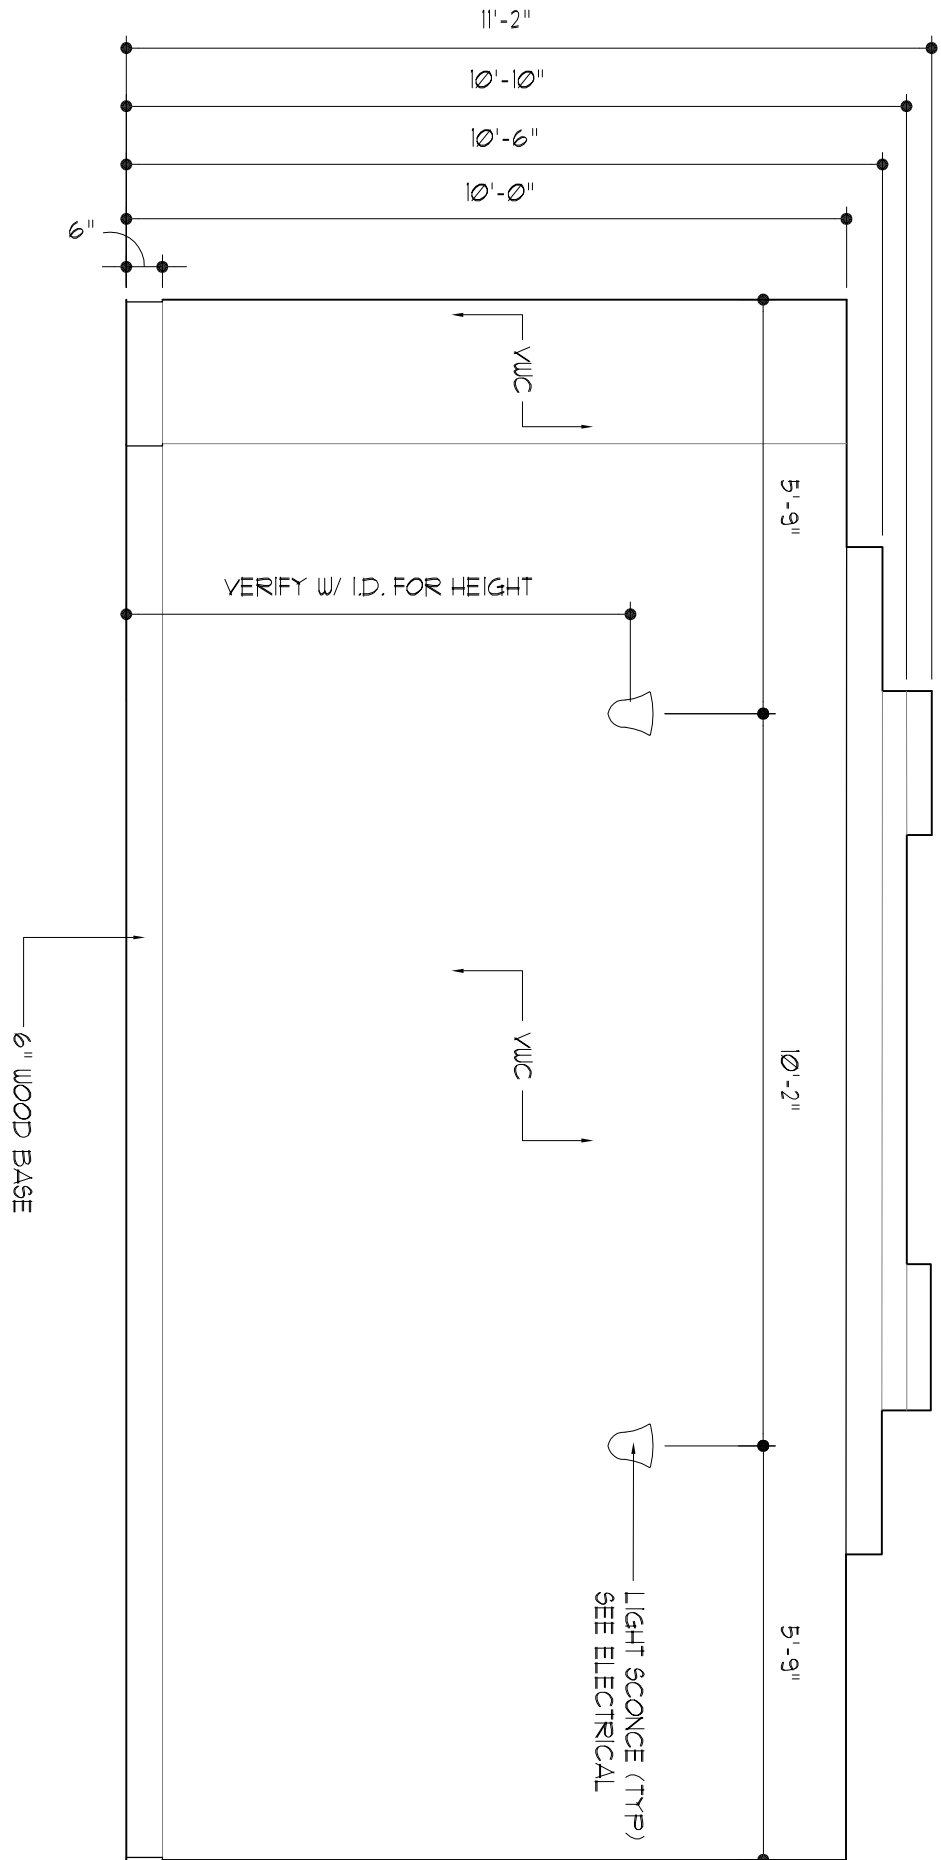


11 Elevation Detail
Break-Out Room #2

SCALE: 3/8" = 1'-0"

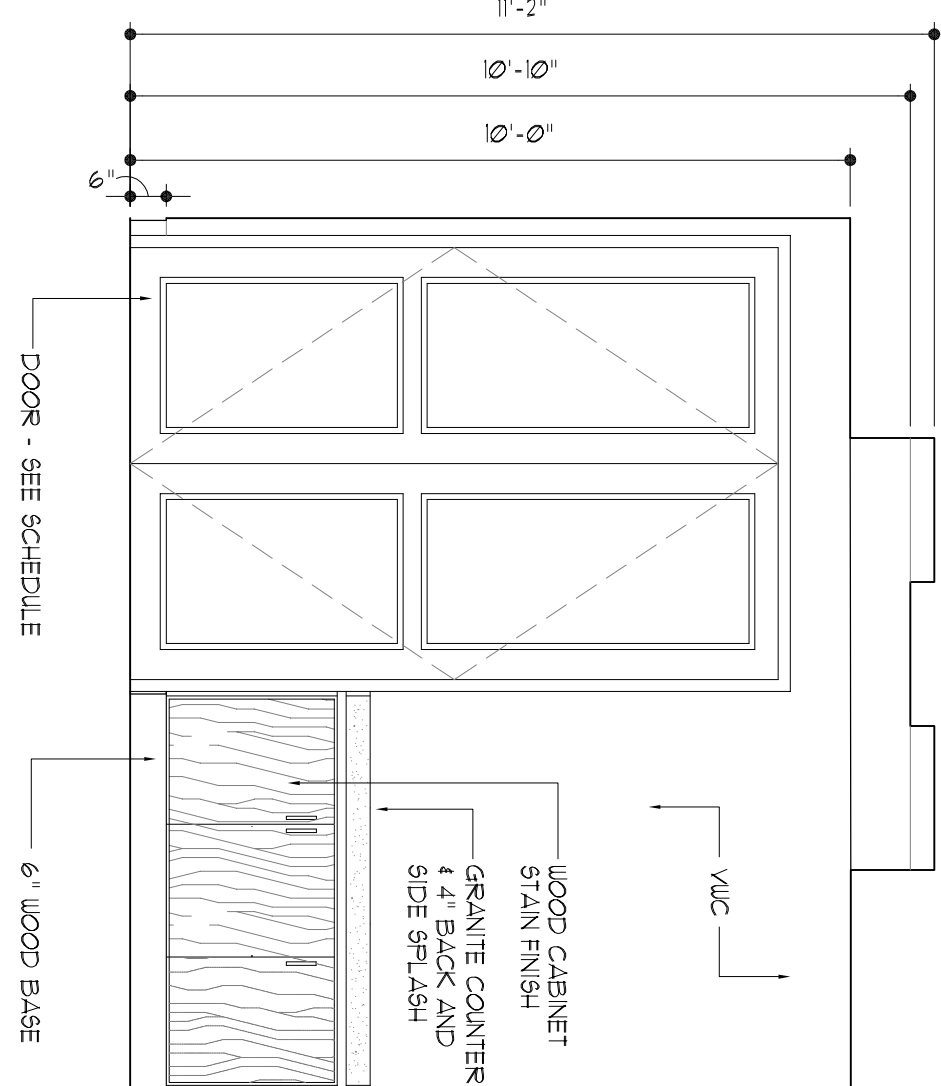

13 Elevation Detail
Board Room

SCALE: 3/8" = 1'-0"

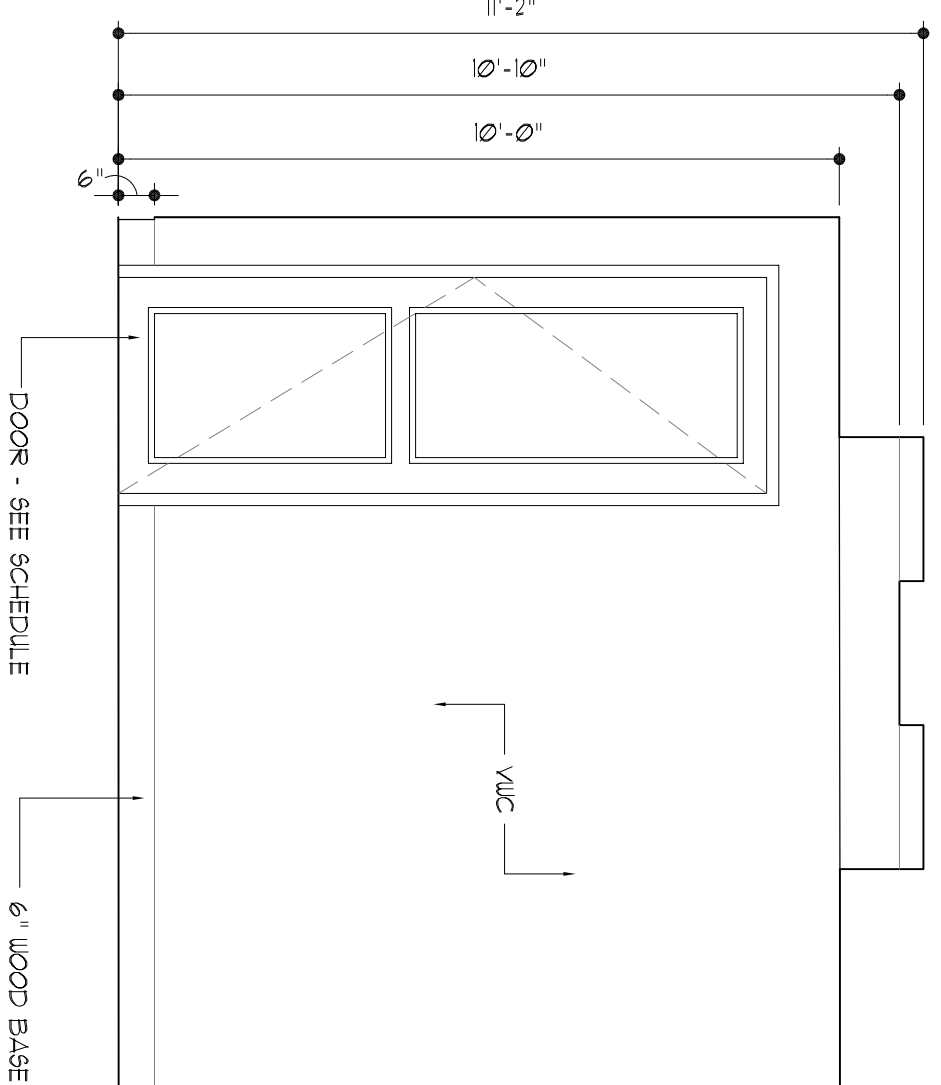

14 Elevation Detail
Board Room

SCALE: 3/8" = 1'-0"

15 ***
Not Used

SCALE: NONE