
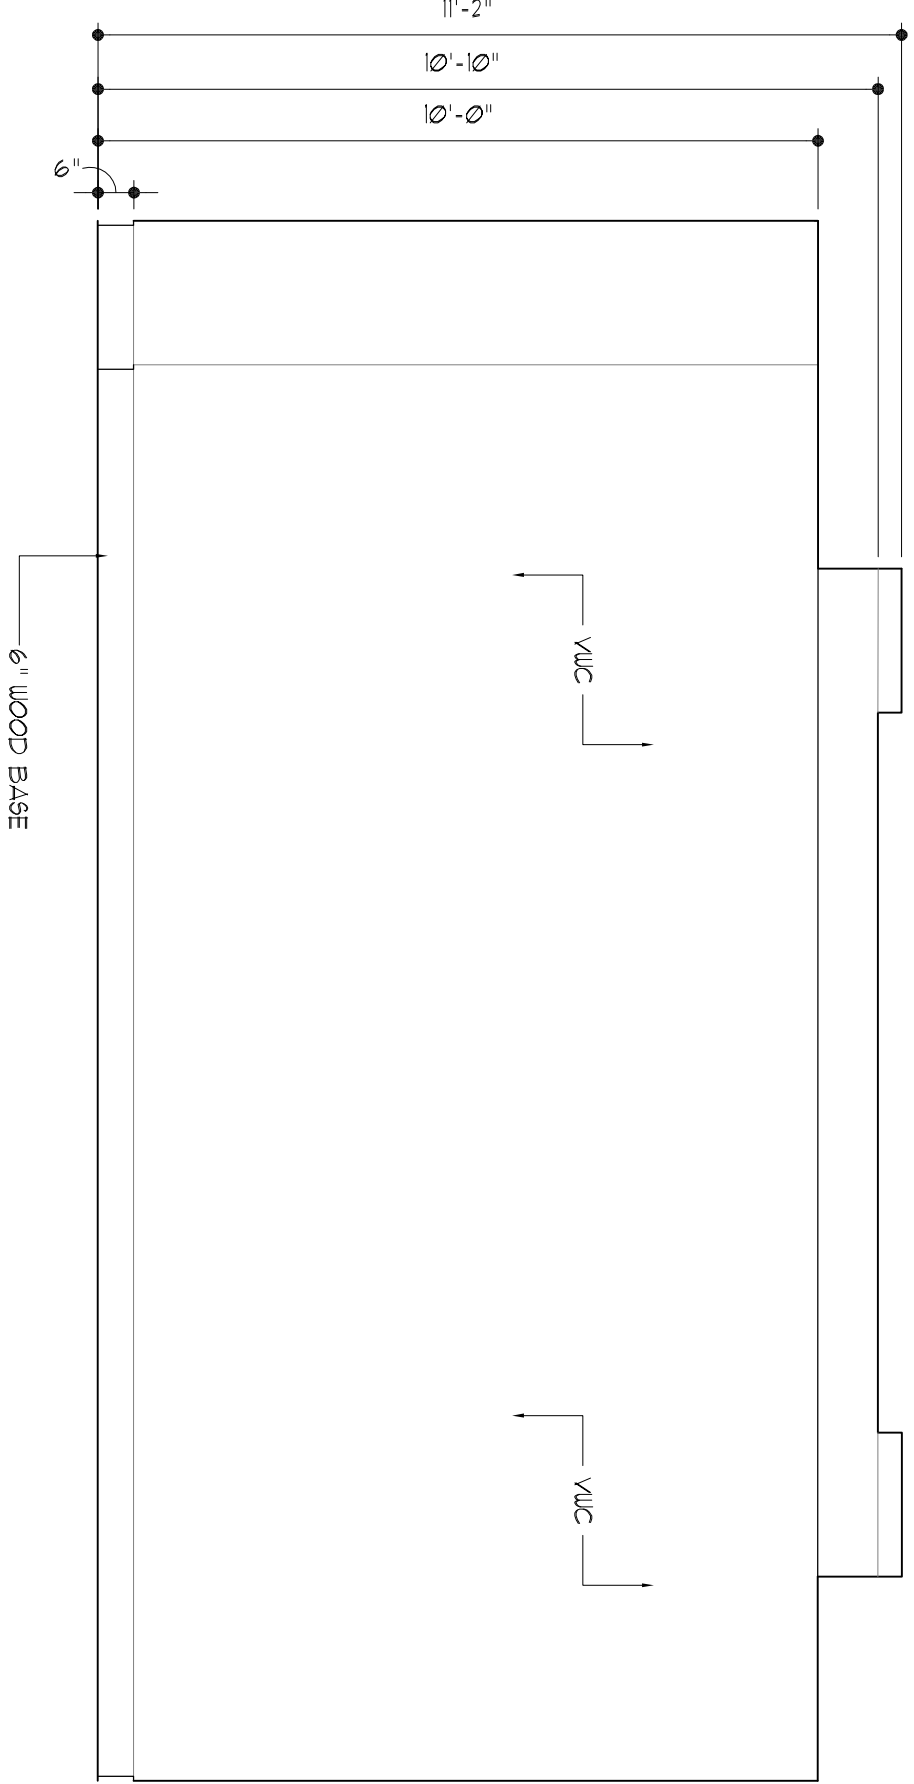




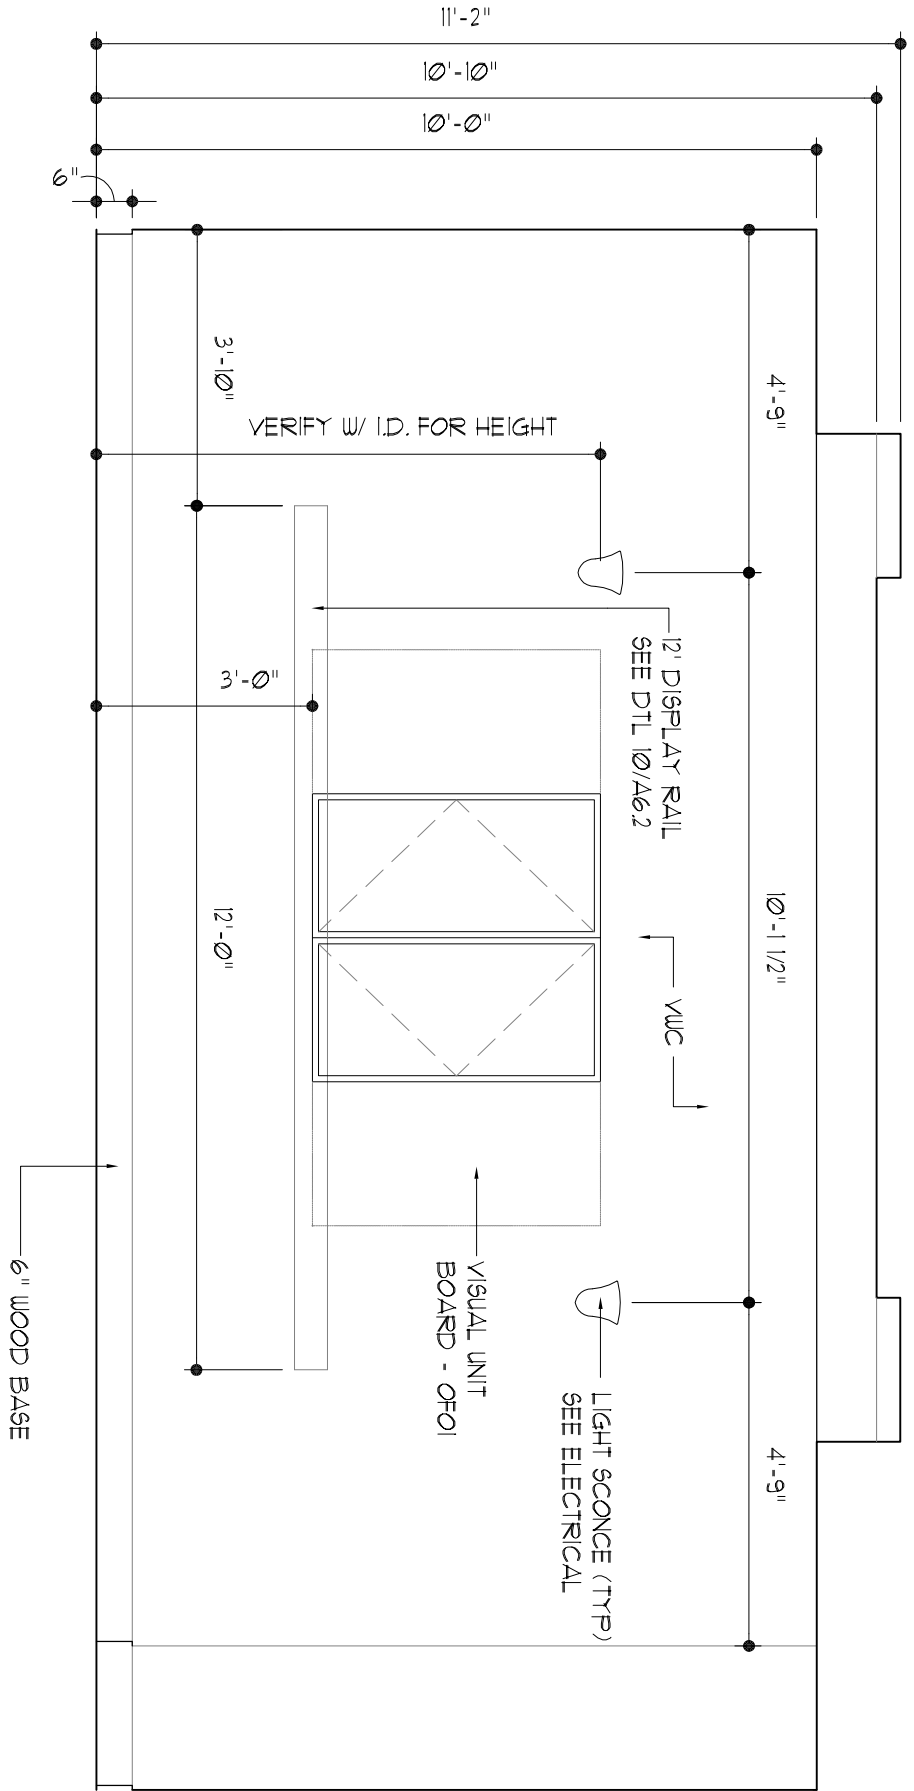


Elevation Detail
Board Room

SCALE: 3/8" = 1'-0"






Elevation Detail
Board Room

SCALE: 3/8" = 1'-0"

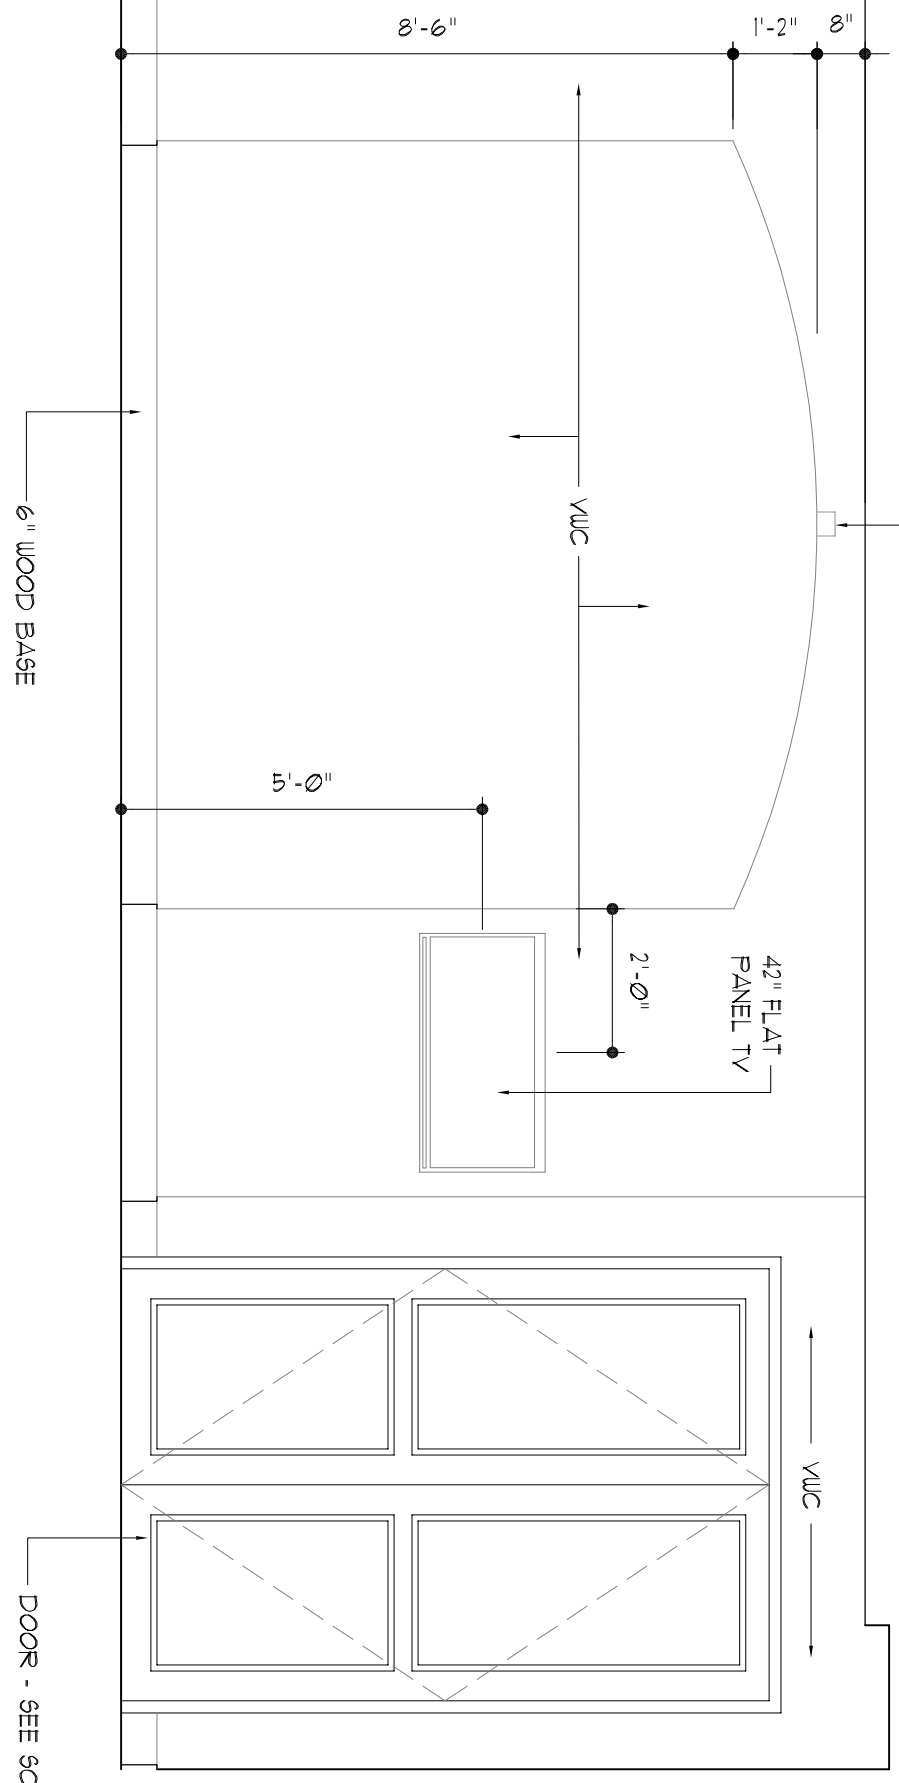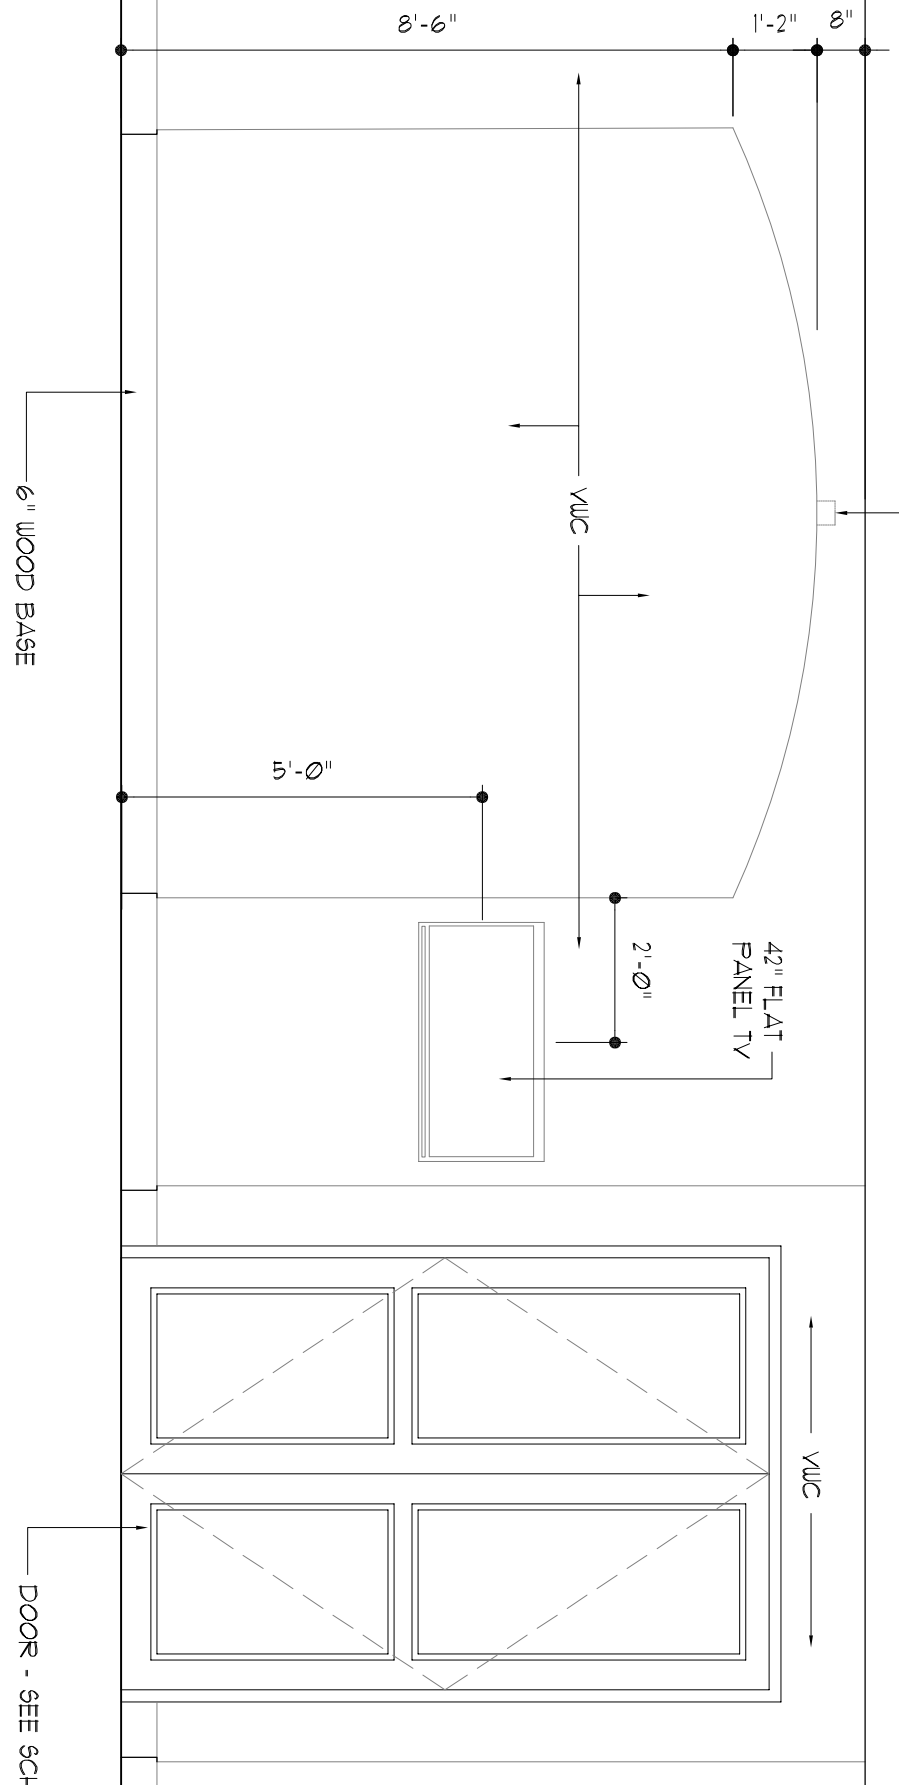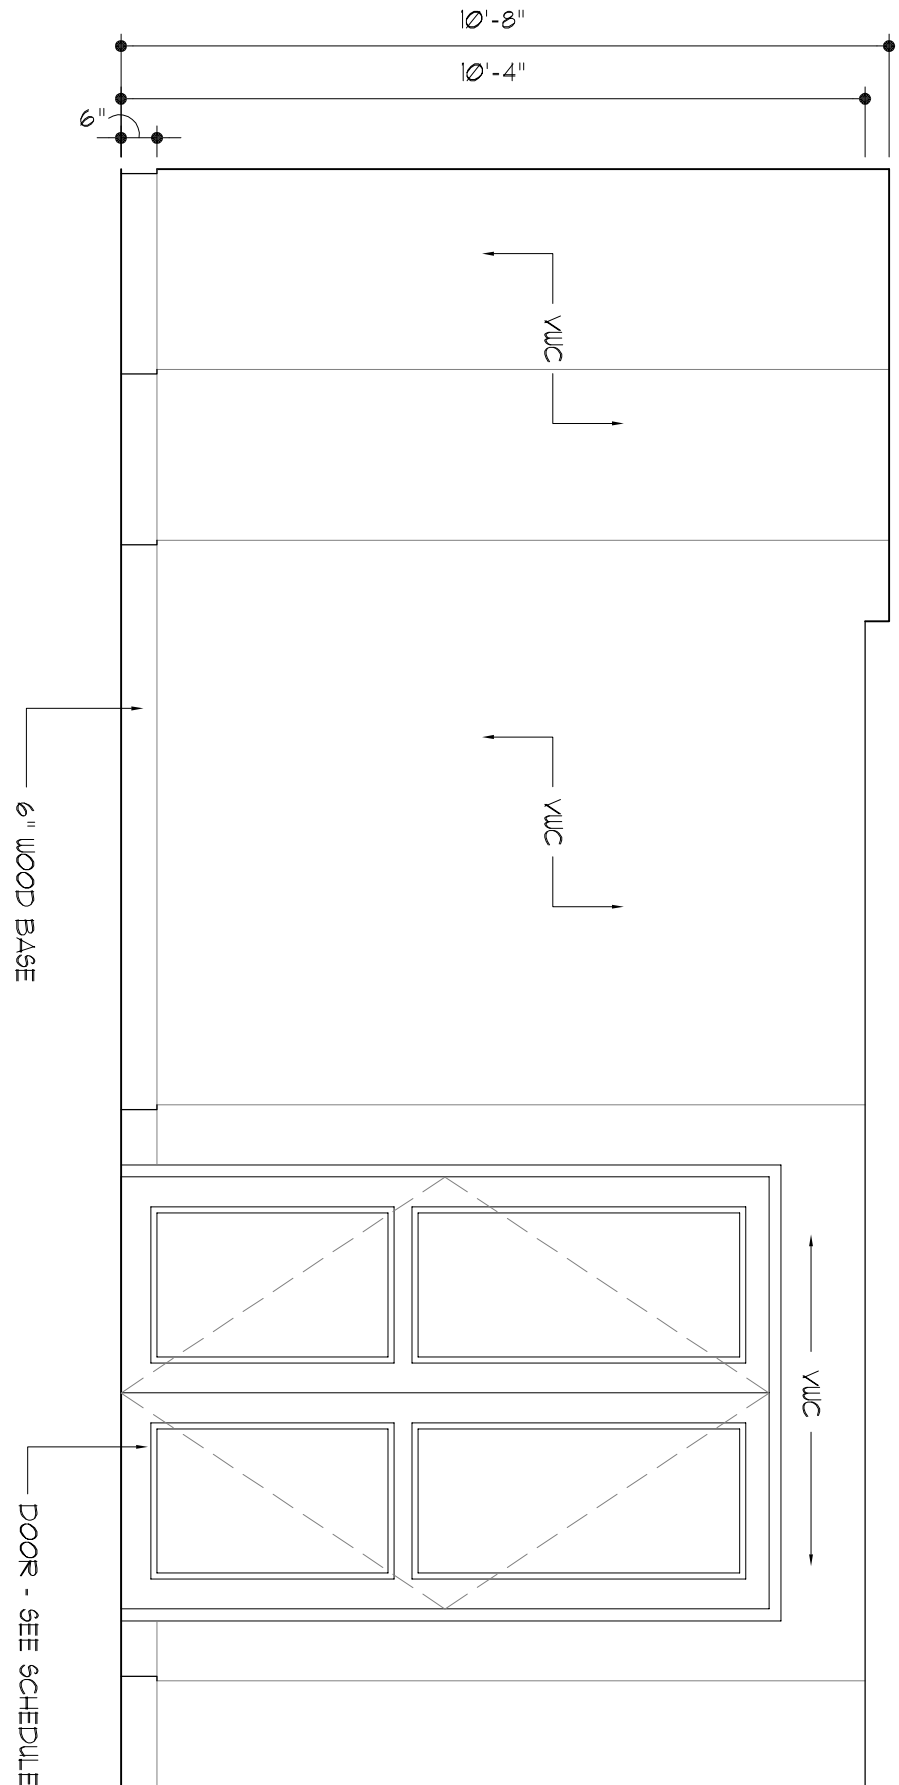


Elevation Detail
Meeting Pre-Function

SCALE: 3/8" = 1'-0"

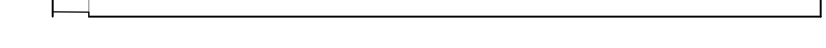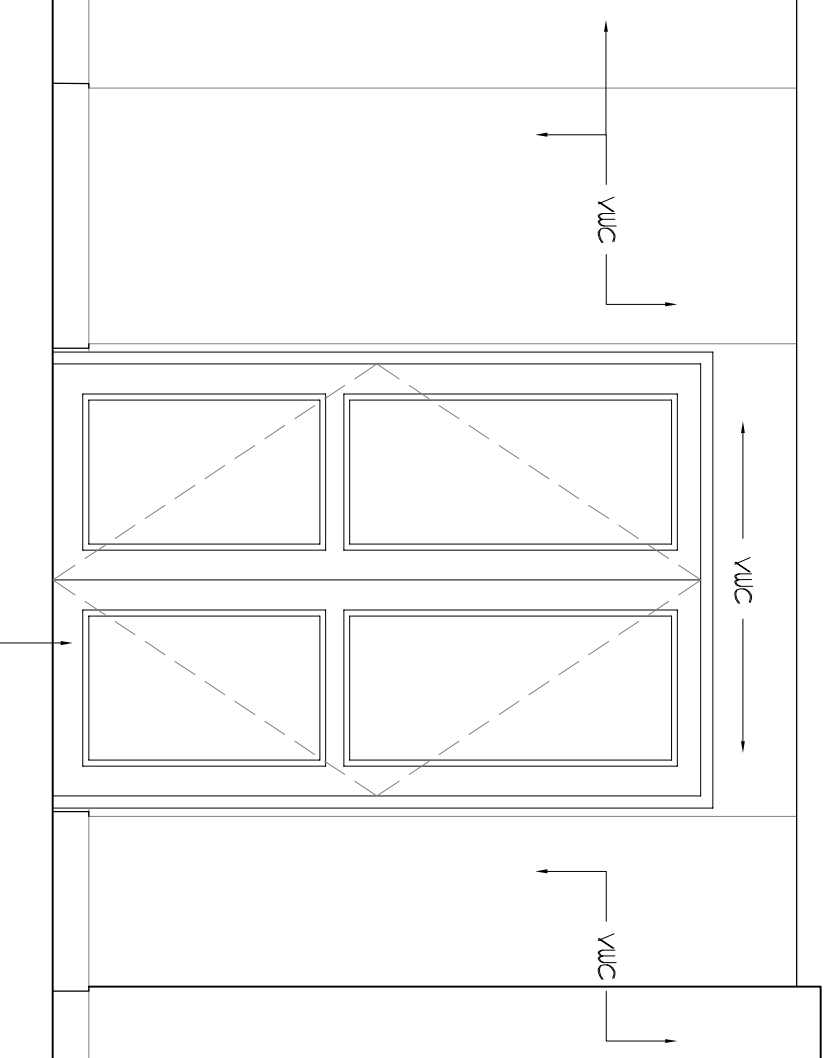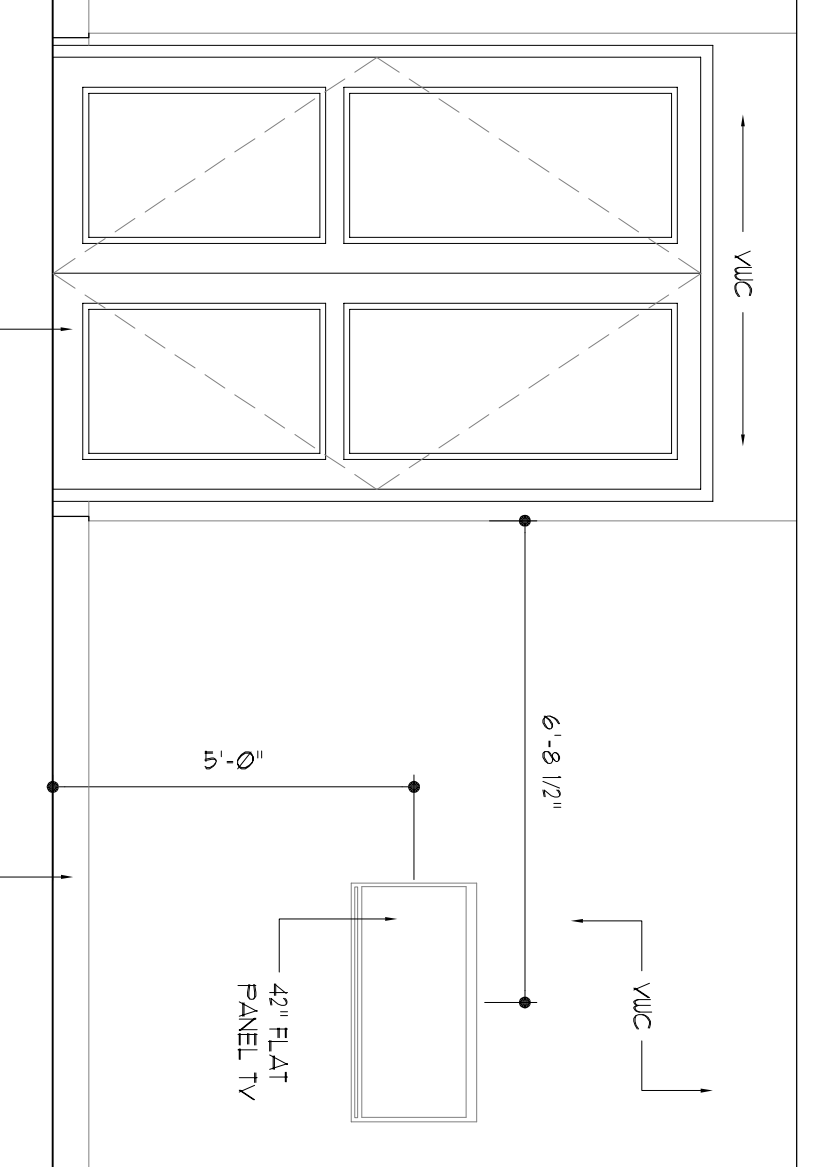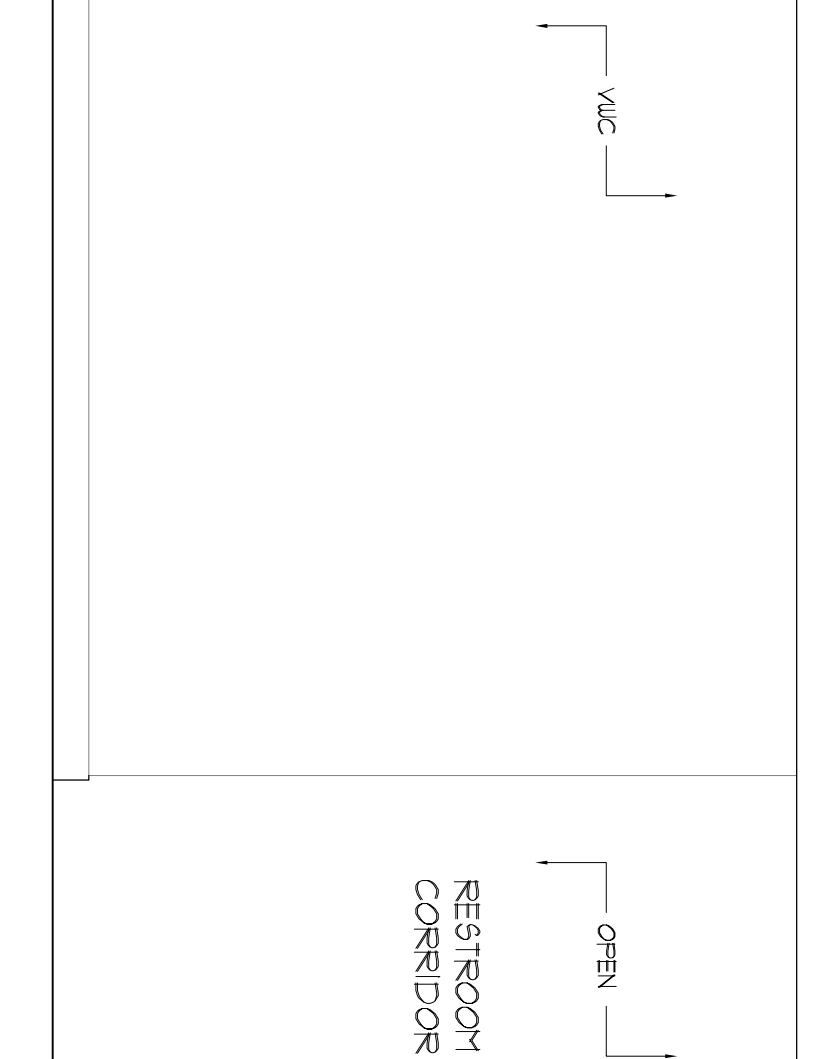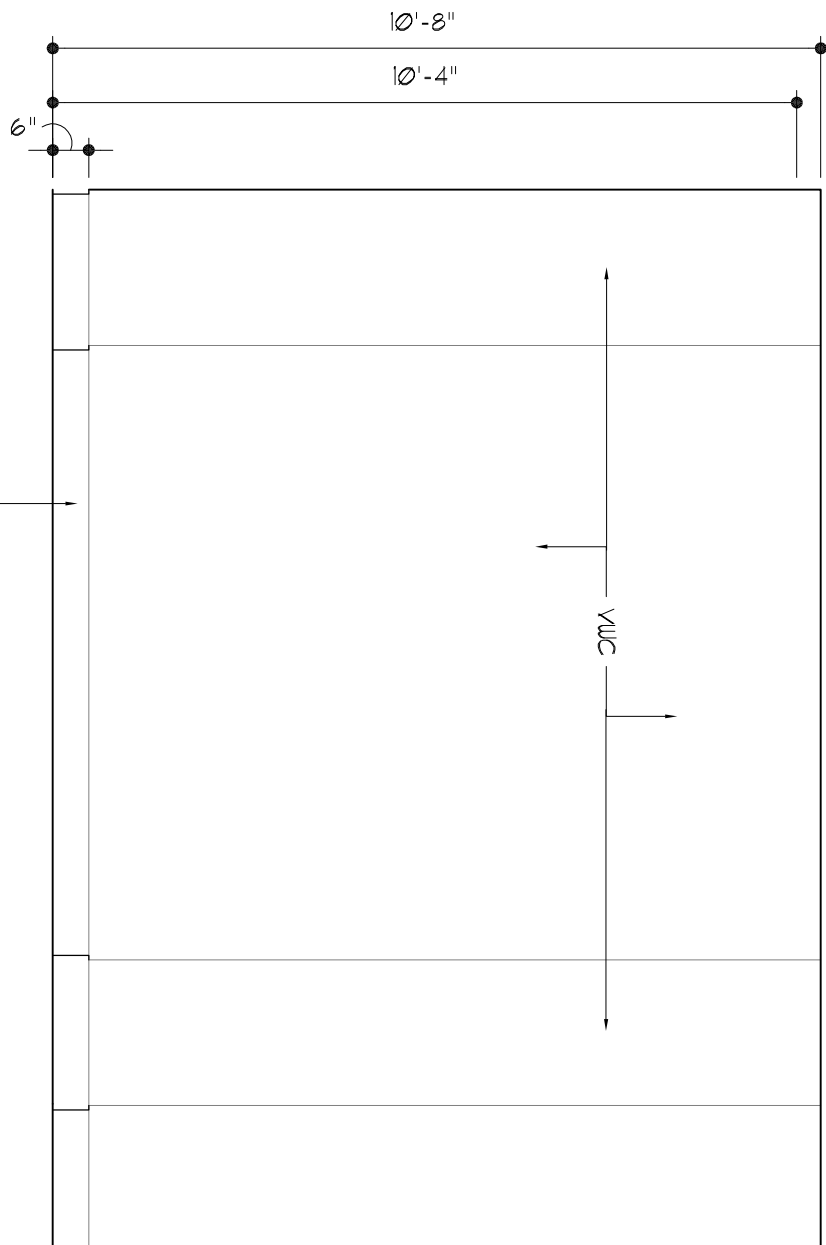

Elevation Detail
Meeting Room Pre-Function

SCALE: 3/8" = 1'-0"

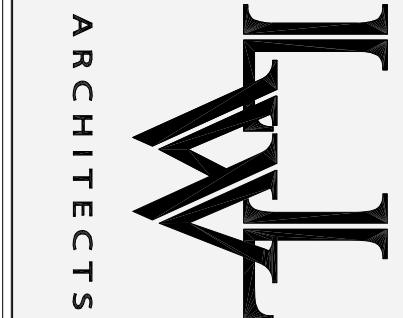

ARCHITECTS

803 S. MOUNT MORIAH

SUITE 100B

MEMPHIS, TN 38117

(901) 863-7775 p.

(901) 863-2385 f.

llw@llwarchitects.com

NO.	ISSUED	DATE
1	ISSUED	10/26/07

NO.	REVISIONS	DATE
1	ISSUED	10/26/07

CONSULTANTS

STRUCTURAL:
SK INTERNATIONAL, INC.
130 SOUTH MAIN STREET
HUNTSVILLE, AL 35811
(256) 862-3098

MECHANICAL:
CRABTREE ENGINEERING
726 S. MT. MORIAH
MEMPHIS, TN 38117
(901) 767-9898

PLUMBING:
CRABTREE ENGINEERING
726 S. MT. MORIAH
MEMPHIS, TN 38117
(901) 767-9898

ELECTRICAL:
CHS ENGINEERING
726 S. MT. MORIAH
MEMPHIS, TN 38117
(901) 767-2557

SEAL

llw **llw**
MILLENNIUM
BOSSIER CITY,
LOUISIANA

SHEET NAME
INTERIOR
ELEVATIONS

DATE
10/26/07

DRAWN BY
KDB

CHECKED BY
PEL

FILE NAME
1507-A509

SCALE
AS NOTED

PROJECT NO.
1507

DRAWING

A5.9