



ARCHITECTS

803 S. MOUNT MORIAH

SUITE 100B

MEMPHIS, TN 38117

(901) 683-7175 p.

(901) 683-2385 f.

lhw@iwcarchitects.com

NO.	ISSUED	DATE
1	ISSUED	10/26/07

NO.	REVISIONS	DATE

NO. REVISIONS DATE

COPYRIGHT BY ARCHITECTS AND
WARNING: UNAUTHORIZED COPYING VIOLATES
U.S. COPYRIGHT LAWS AND WILL SUBJECT THE
VIOLATOR TO LEGAL PROSECUTION.

CONSULTANTS

STRUCTURAL:
SK INTERNATIONAL, INC.
130 SOUTH MAIN STREET
HUNTSVILLE, AL 35811
(256) 862-3098

MECHANICAL:
CRAFTREE ENGINEERING
726 S. MT. MORIAH
MEMPHIS, TN 38117
(901) 767-9898

PLUMBING:
CRAFTREE ENGINEERING
726 S. MT. MORIAH
MEMPHIS, TN 38117
(901) 767-9898





ELECTRICAL:
CHS ENGINEERING
726 S. MT. MORIAH
MEMPHIS, TN 38117
(901) 767-2557

SEAL

#*Holladay* *gma*
BOSSIER CITY,
LOUISIANA

SHEET NAME
WINDOW SCHEDULE

DATE	10/26/07
DRAWN BY	RRS
CHECKED BY	PEL
FILE NAME	1507-A904
SCALE	AS NOTED
PROJECT NO.	1507
DRAWING	

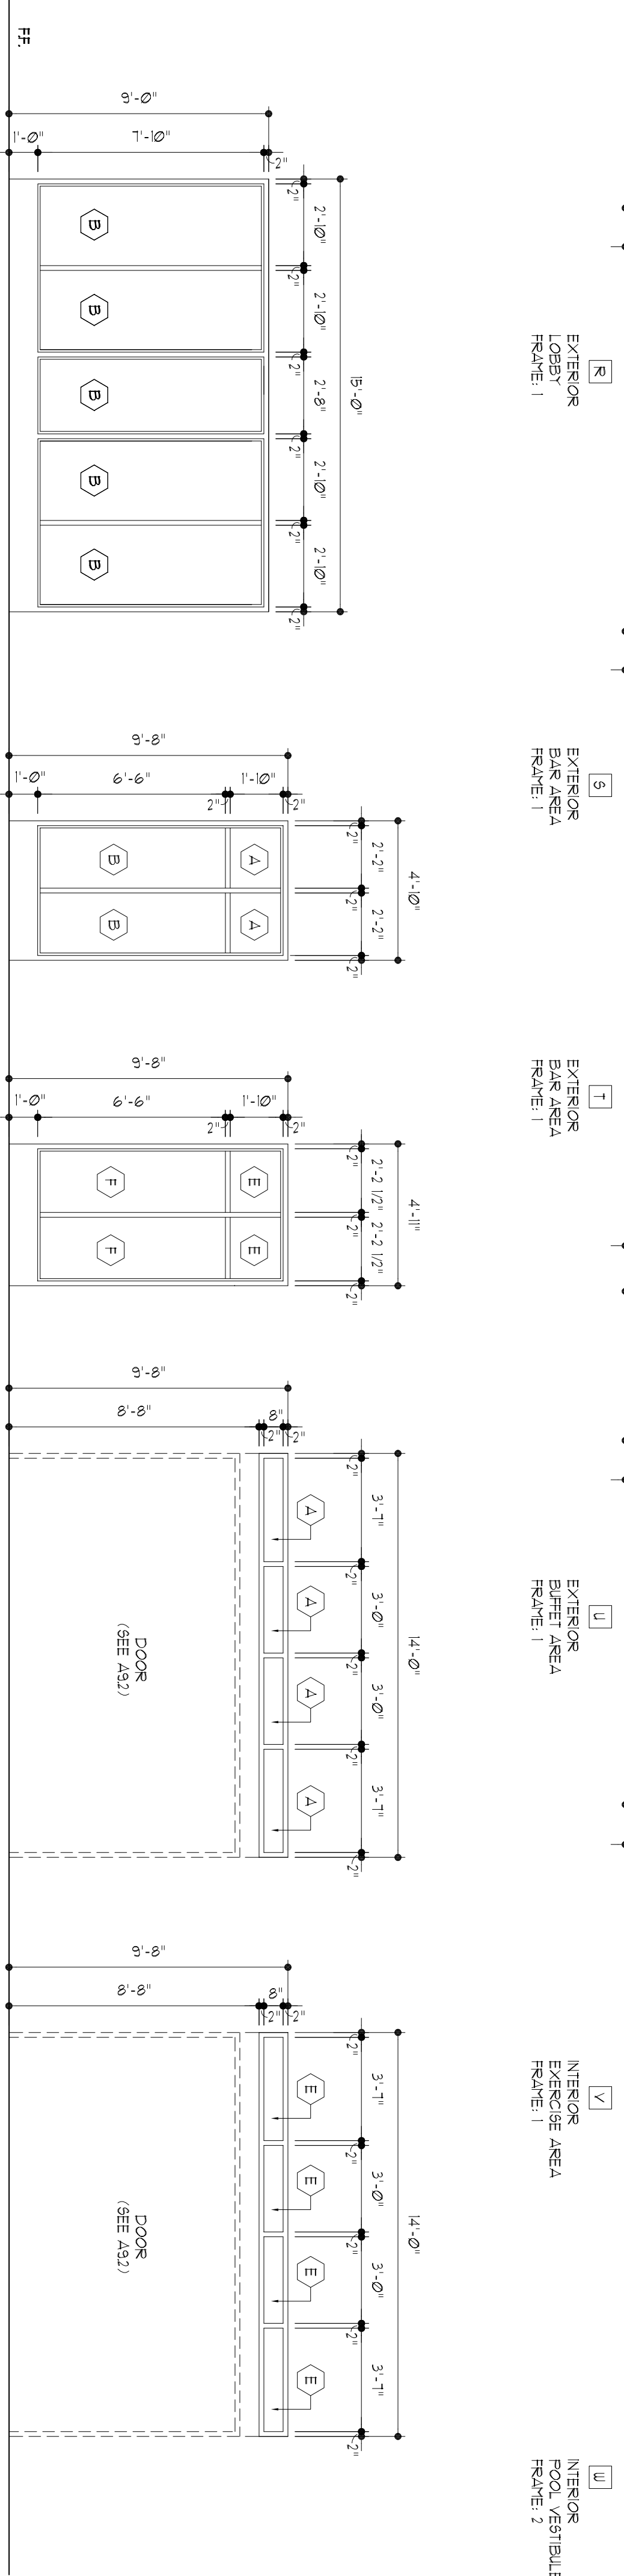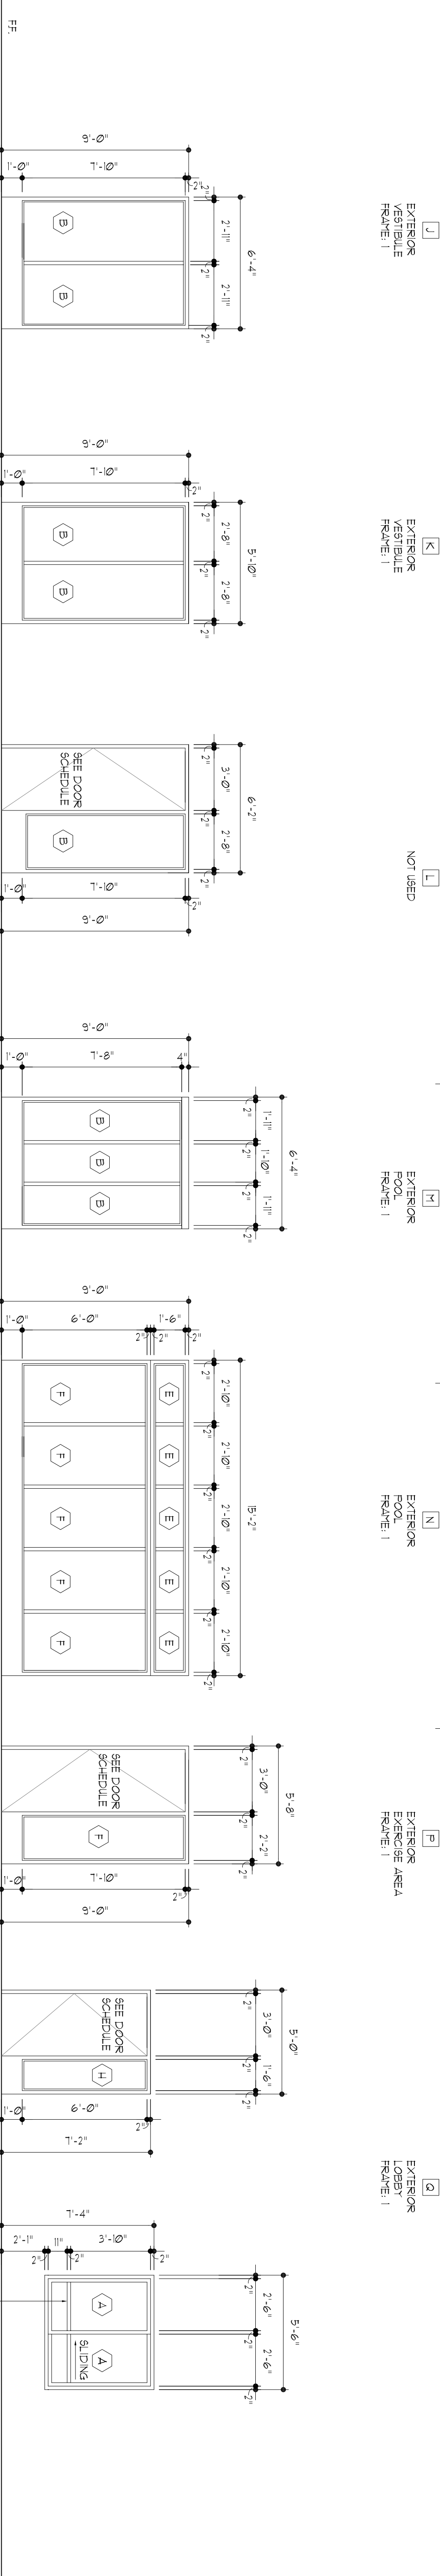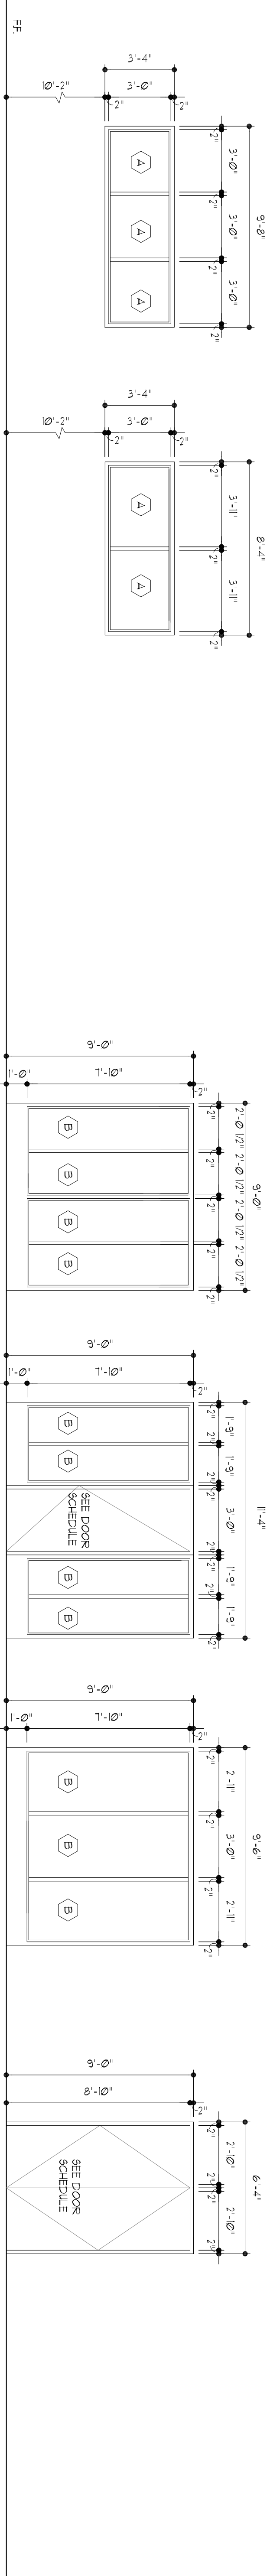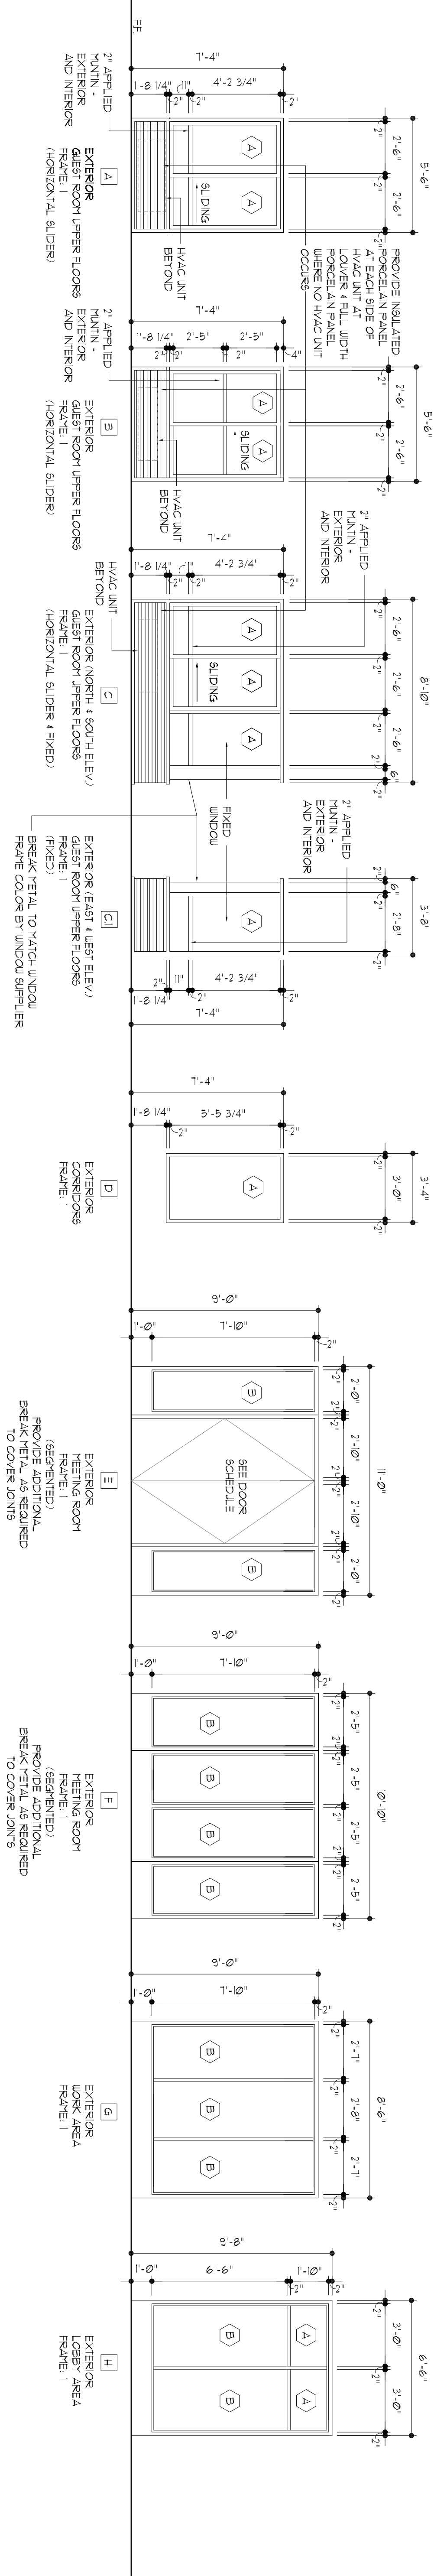

MAX EXPOSED AREA (SQ IN/SQ FT)	MAX WIDTH OF EXPOSED GLAZING (IN)	MAX HEIGHT OF EXPOSED GLAZING (IN)
3204/225	36	89
WINDOW: 3315		

FRAME FINISHES		WINDOW SCHEDULE NOTES	
1	ALUMINUM WHITE	1	WINDOW SCHEDULE NOTE: 1. ALL EXTERIOR GLAZING TO BE BRONZE.
2	HOLLOW METAL PAINTED	2	2. ALL INTERIOR GLAZING TO BE CLEAR.
GLASS TYPES		3	3. PROVIDE 4" LIFT STOP ON ALL SINGLE HUNG WINDOWS.
A	BRONZE INSULATED ANEALD- SEE NOTE # 5	4	4. ALL GLASS IN HAZARDOUS AREAS AND ALL GLASS WITHIN 18" OF FLOOR AND/OR WITHIN 4 1/2" ARC OF EITHER POSITION SHALL BE TEmPERED GLASS PER SECTION 2406.3 OF THE IBC.
B	BRONZE INSULATED TEMPERED- SEE NOTE # 5	5	5. ALL EXTERIOR ALUMINUM FRAMES TO BE THERMALLY BROKEN.
C	CLEAR INSULATED ANEALD		
D	CLEAR INSULATED TEMPERED		
E	CLEAR ANEALD		
F	CLEAR TEMPERED		
G	1/4" WIRE GLASS CLEAR		
H	FIBERITE NT 45 MIN FIRE RATED GLASS - SEE NOTE ABOVE		

Elevation Detail
Window Schedule

SCALE: 1/4" = 1'-0"

Note Detail
Window Finishes and Notes

SCALE: None

A9.4