

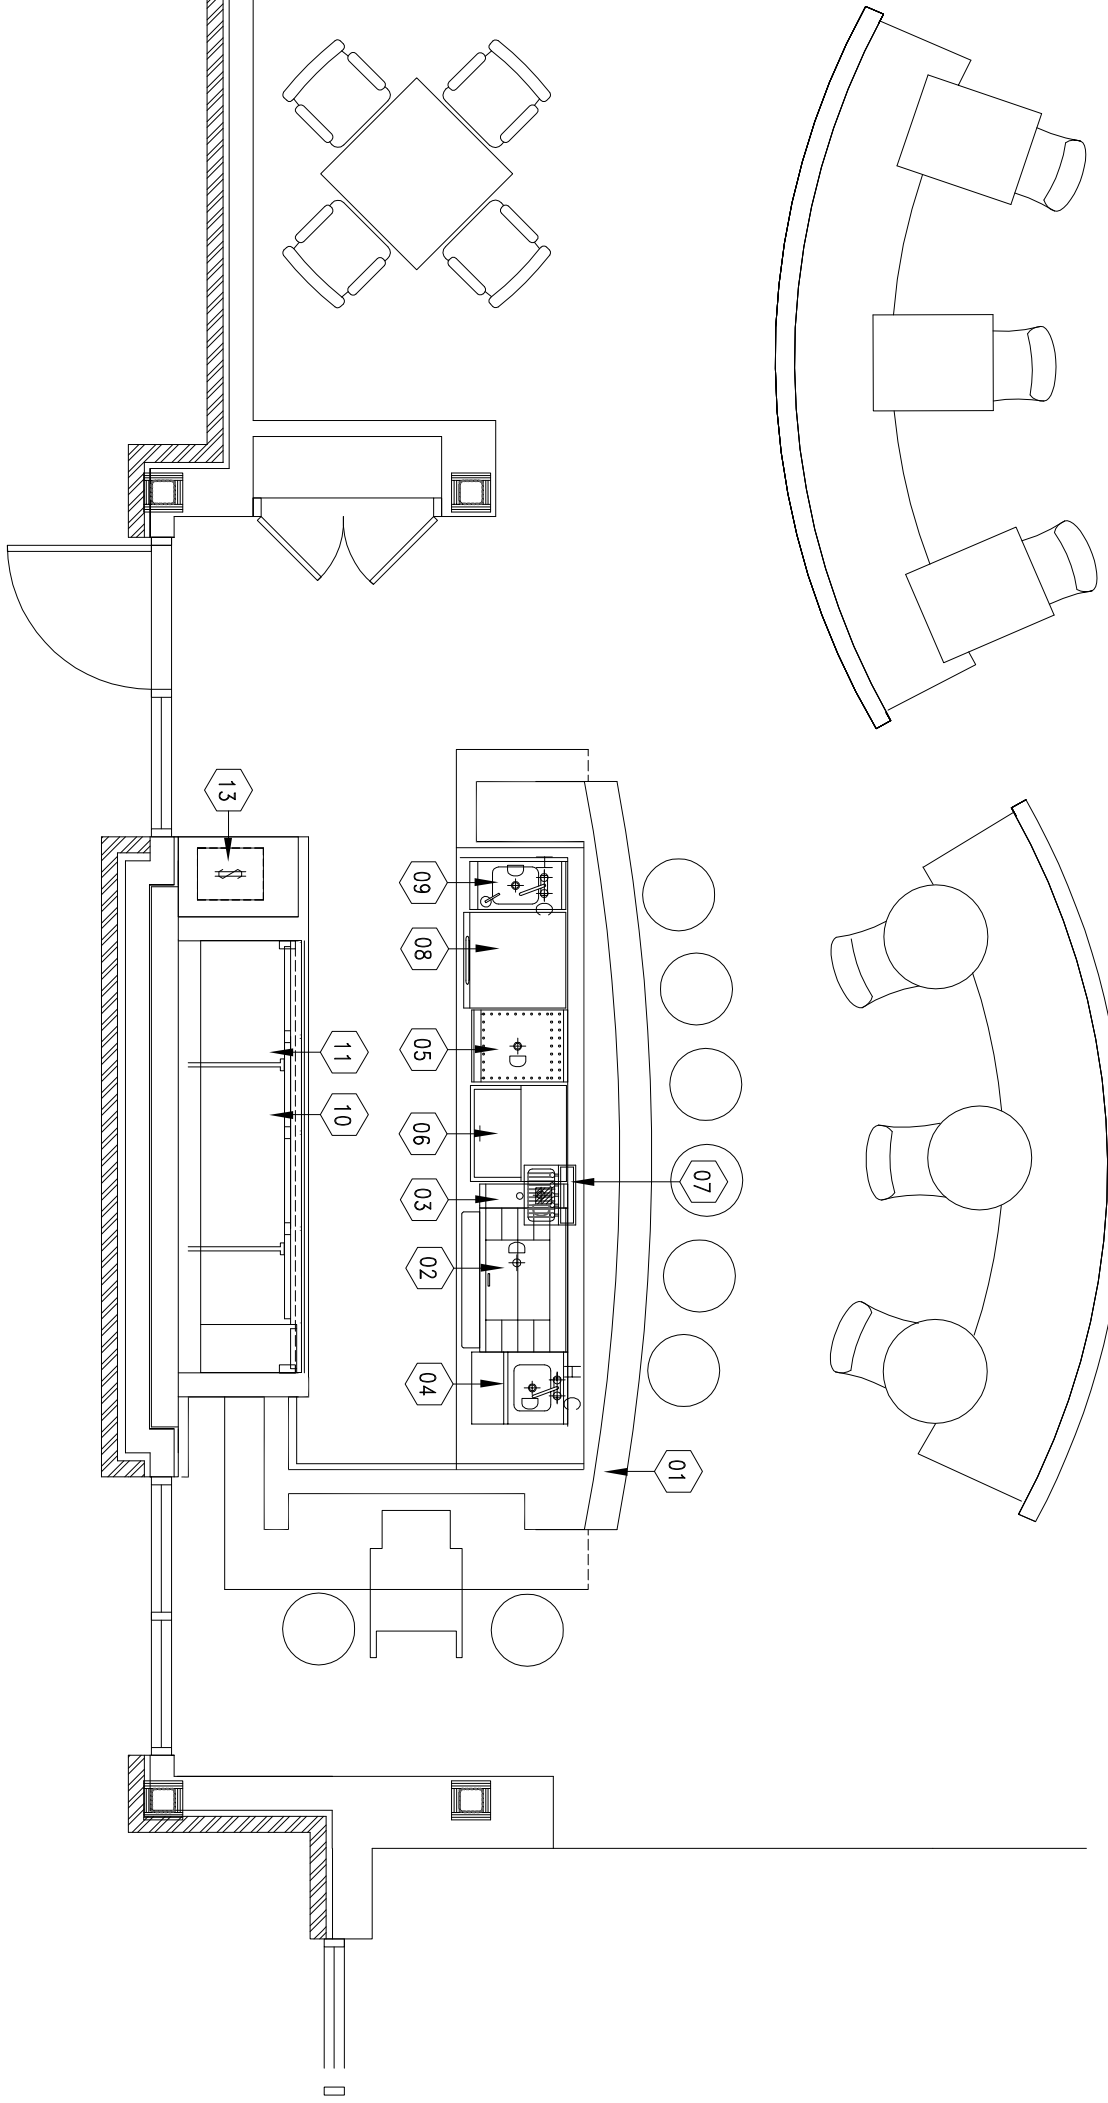


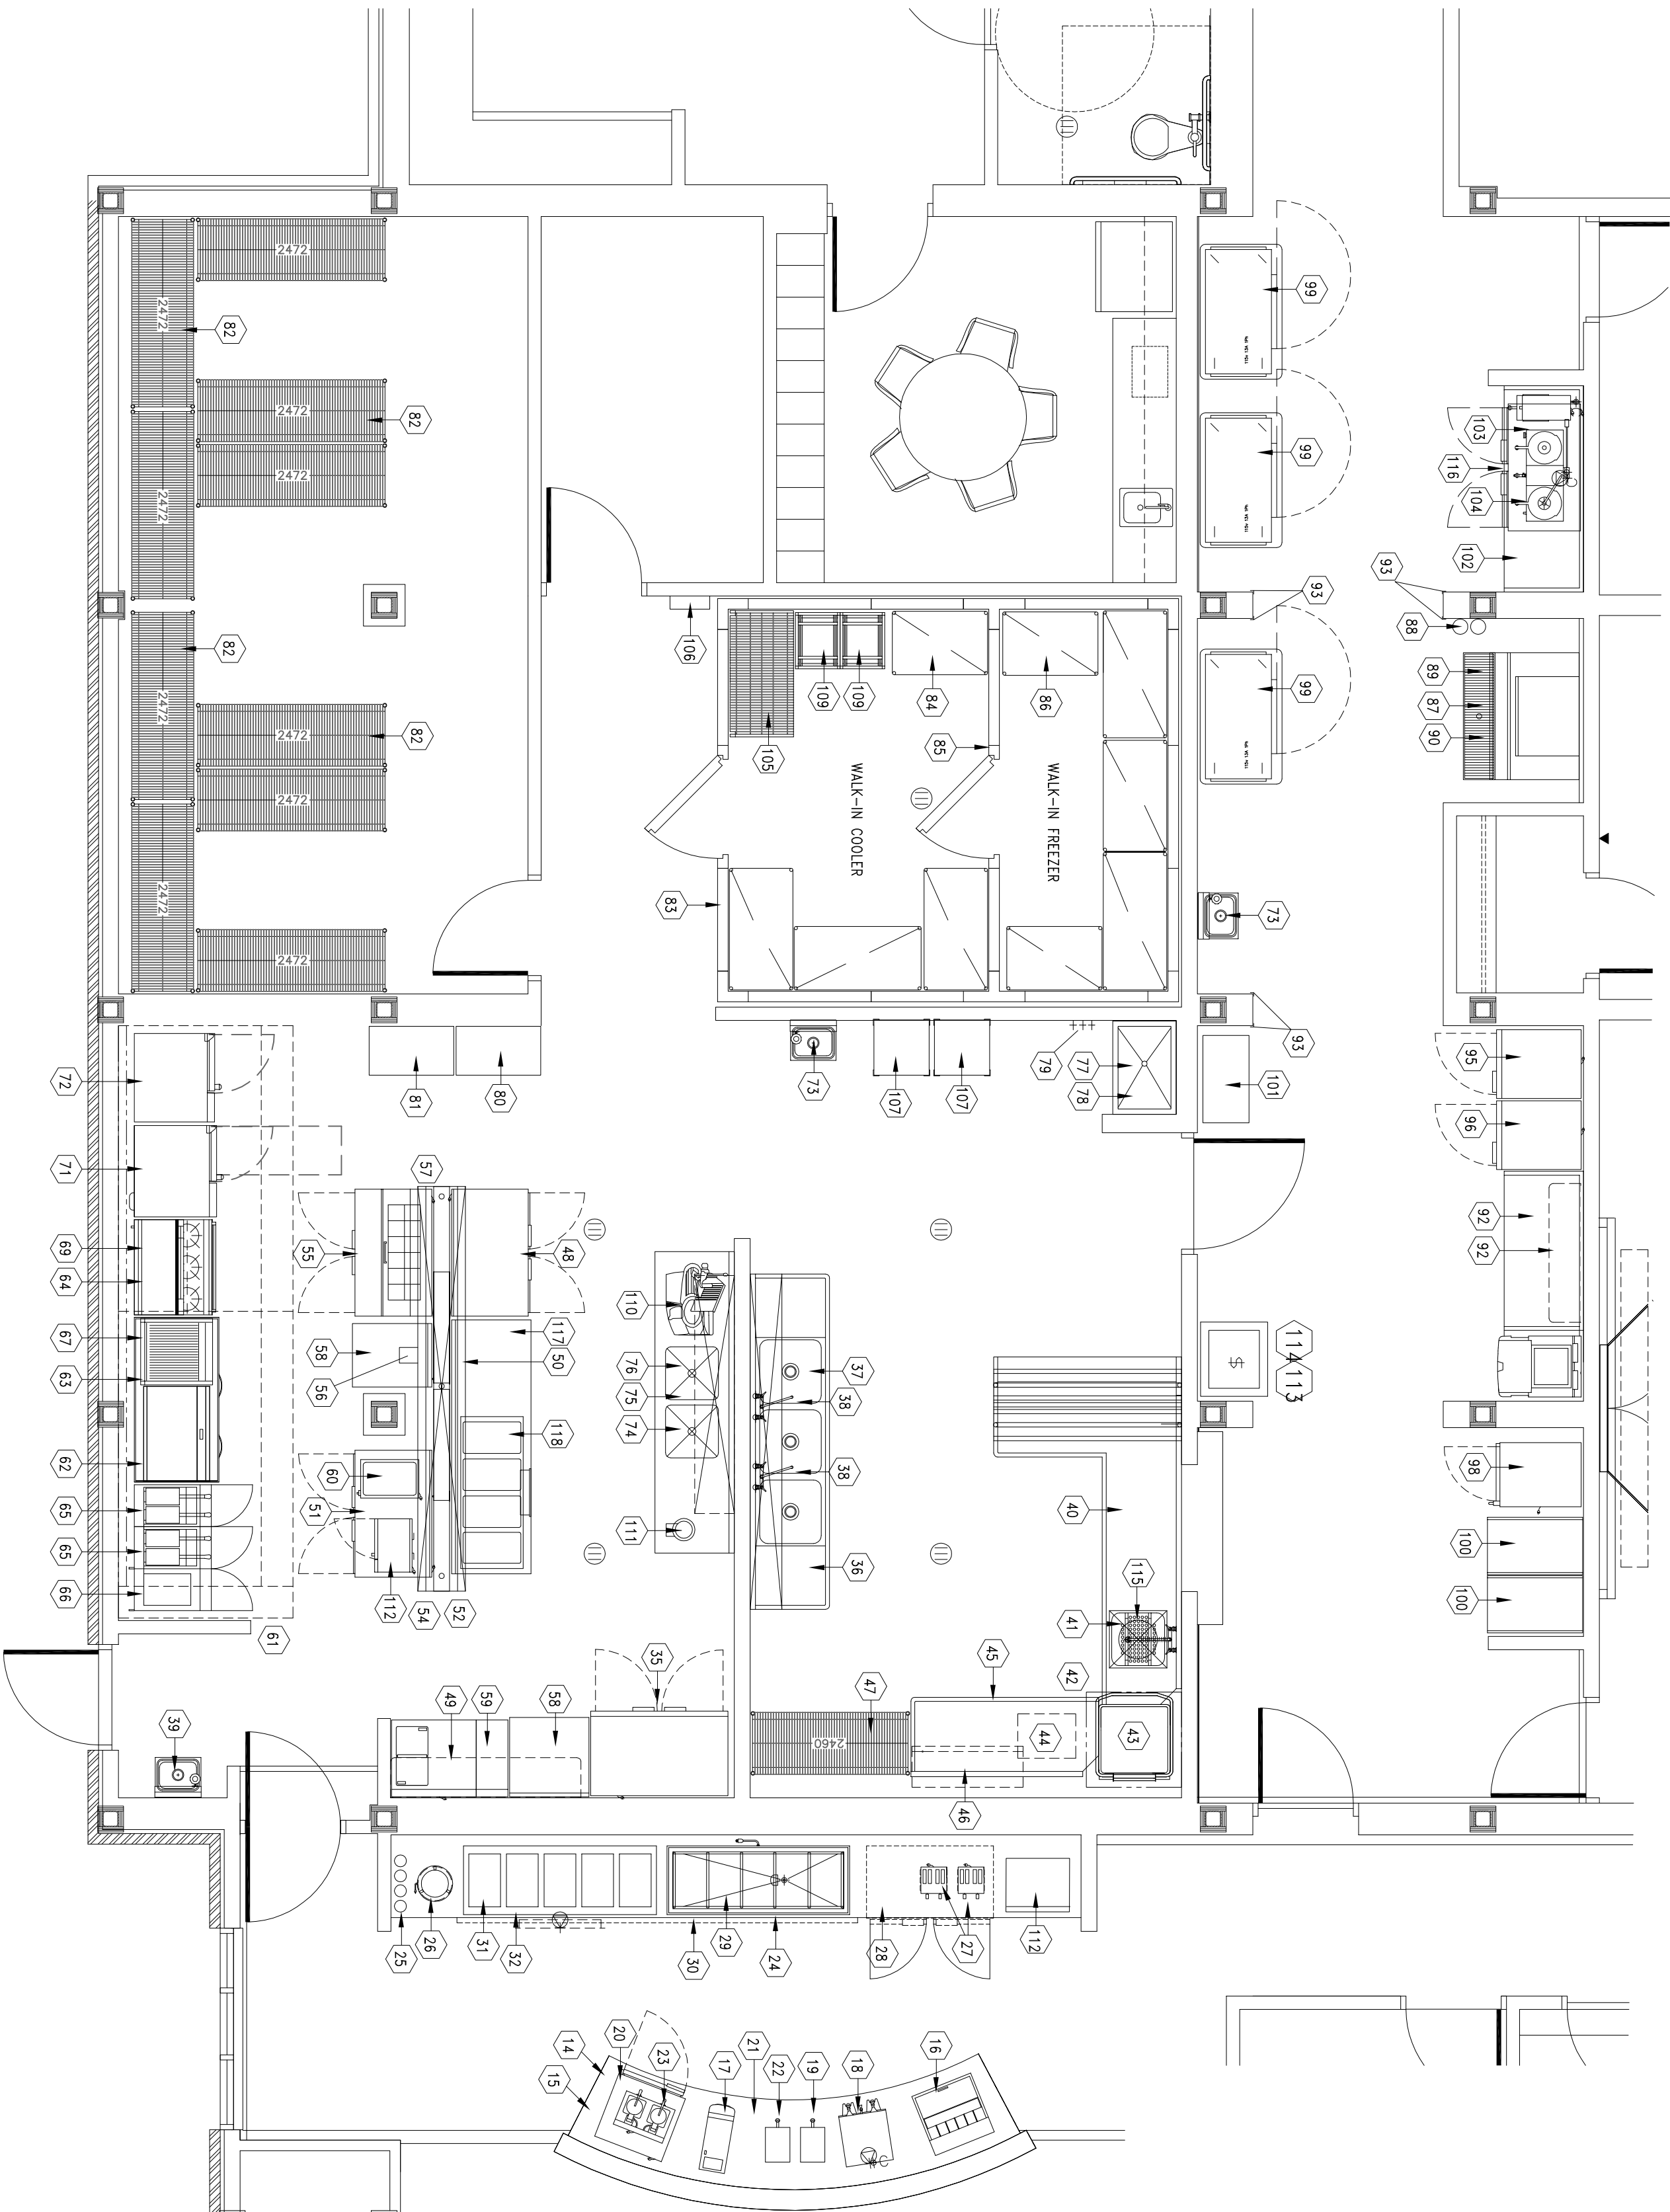

FOODSERVICE EQUIPMENT SCHEDULE			
ITEM NO.	DESCRIPTION	ITEM NO.	DESCRIPTION
1.	FRONT BAR	60.	HOT FOOD WASHER
2.	COCKTAIL STATION W/FEDERAL	61.	EXHAUST HOOD AND FANS
3.	SODA GUN	62.	COUNTER TOP GRIDDLE
4.	BLENDER STATION W/DUP SINK	63.	REFRIGERATED EQUIPMENT STAND
5.	GLASS RACK	64.	SALAMANDER BROILER
6.	GLASS PROSTER	65.	FRTERS (2) REQUIRED
7.	DRAFT BEER DISPENSER	66.	DUPP STATION
8.	GLASS WASHER	67.	COUNTER TOP CHAIR BROILER
9.	HAND SINK	68.	OPEN NUMBER
10.	BLACK BAR REFRIGERATOR	69.	(6) BURNER RANGE
11.	BLACK BAR	70.	OPEN NUMBER
12.	OPEN NUMBER	71.	CORBI OVEN (ROLL-IN)
13.	POS STATION	72.	CORBI OVEN (ROLL-IN)
14.	BEVERAGE COUNTER	73.	HAND SINK (2) REQUIRED
15.	BEVERAGE COUNTER TOP	74.	PREP SINK
16.	SODA/ICE DISPENSER	75.	FAUCET
17.	JUICE DISPENSER	76.	WALL SHELF
18.	COFFEE BREWER	77.	HOP SINK
19.	TEA BREWER	78.	SERVICE FAUCET
20.	UNDERCOUNTER REFRIGERATOR	79.	HOP RACK
21.	GLASS RACK (UNDERCOUNTER)	80.	BAG N BOX RACK
22.	ICED TEA DISPENSER	81.	SODA SYSTEM
23.	WAFLE BAKER	82.	DRY STORAGE SHELVING
24.	BUFFET COUNTER	83.	WALK-IN COOLER
25.	BOWL	84.	WALK-IN COOLER SHELVING
26.	CEREAL DISPENSER	85.	WALK-IN FREEZER
27.	TOASTERS	86.	WALK-IN FREEZER SHELVING
28.	UNDERCOUNTER REFRIGERATOR	87.	FLOOR TROUGH
29.	MECHANICAL COLD FAN (B) WELL	88.	WATER FILTER
30.	SQUEEZE GUARD	89.	ICE MAKER
31.	(B) WELL HOT FOOD UNIT	90.	ICE BIN
32.	SQUEEZE GUARD	91.	OPEN NUMBER
33.	OPEN NUMBER	92.	SERVICE COUNTER W/WALL CABINET
34.	OPEN NUMBER	93.	8/9 WALL FLASHING
35.	(2) DOOR REACH-IN REFRIGERATOR	94.	OPEN NUMBER
36.	WALL SHELVES	95.	HOLDING REFRIGERATOR
37.	POT SINK	96.	HOLDING HOT CABINET
38.	FAUCETS	97.	OPEN NUMBER
39.	HAND SINK	98.	SERVICE REFRIGERATOR
40.	SOLIDED DISH TABLE	99.	BLANDET CARTS (2) REQUIRED
41.	PRE-RINSE SINK	100.	SERVICE CARTS (2) REQUIRED
42.	CONDENSATE HOOD	101.	SERVICE RACK
43.	DISHMACHINE	102.	BEVERAGE COUNTER
44.	BOOSTER HEATER	103.	TEA BREWER
45.	CLEAN DISH TABLE	104.	COFFEE BREWER
46.	OVERSHELF	105.	BEER KEG RACK
47.	POT/FAN SHELVING UNIT	106.	REMOTE BEER SYSTEM
48.	(2) DOOR REACH-IN REFRIGERATOR	107.	OPEN NUMBER
49.	ICE CREAM CABINET W/DIFFERENTIAL	108.	SODA STORAGE DUNKER RACK (2) REQUIRED
50.	DOUBLE OVERSHELF	109.	BLICER
51.	REFRIGERATED WORK COUNTER W/DRAWERS	110.	FOOD PROCESSOR
52.	SEE ITEM NO. 50	111.	MICROSLAVE OVEN (2) REQUIRED
53.	OPEN NUMBER	112.	POS SYSTEM ROOM SERVICE
54.	SEE ITEM NO. 50	113.	POS STAND
55.	SANDWICH MAKE UP UNIT	114.	DISPOSER
56.	FRYER	115.	UNDERCOUNTER REFRIGERATOR
57.	SEE ITEM NO. 50	116.	5/6 WORK TABLE
58.	WORK TABLES	117.	5/6 WORK TABLE
59.	WALL SHELF	118.	HOT WELLS

FOODSERVICE EQUIPMENT PLAN
SCALE: 1/4"=1'-0"

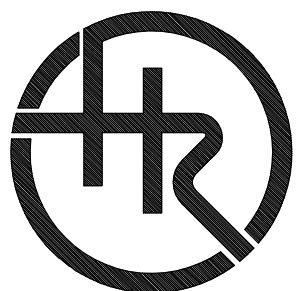

Hotel & Restaurant Supply
Suppliers/Designers to the Food Service Industry
4251 Industrial Drive Jackson, MS 39209-2148
601-352-2004 601-530-7194 FAX 601-355-1847

HOLIDAY INN-MILLENIUM

Bossier City, Louisiana

REVISIONS	BY