


MISHRA
ARCHITECTURE PLLC

6800 S Creek Rd., Charlotte, NC 28277
Ph: (704) 625-6554 Fax: (704) 919-5822
EMAIL: ashish@mishraarch.com
WEB: www.mishraarch.com

Civil:
Benchmark Engineering and Surveying
101 Highpointe Court, Suite B
Brandon, MS 39042
Phone: (601) 591-1077
Fax: (601) 591-0177
Email: mikes@bellsouth.net

STRUCTURAL:
WGPM, Inc.
11220 Elm Lane, Suite 201
Charlotte, NC 28277
Phone: (704) 542-7199
Fax: (704) 542-7195
Email: lwright@wgpmnc.com

MEP:
Allied Consulting Engineers
2905-D Queen City Drive
Charlotte, NC 28208
Phone: (704) 399-3943
Email: asoler@allied-engineers.com

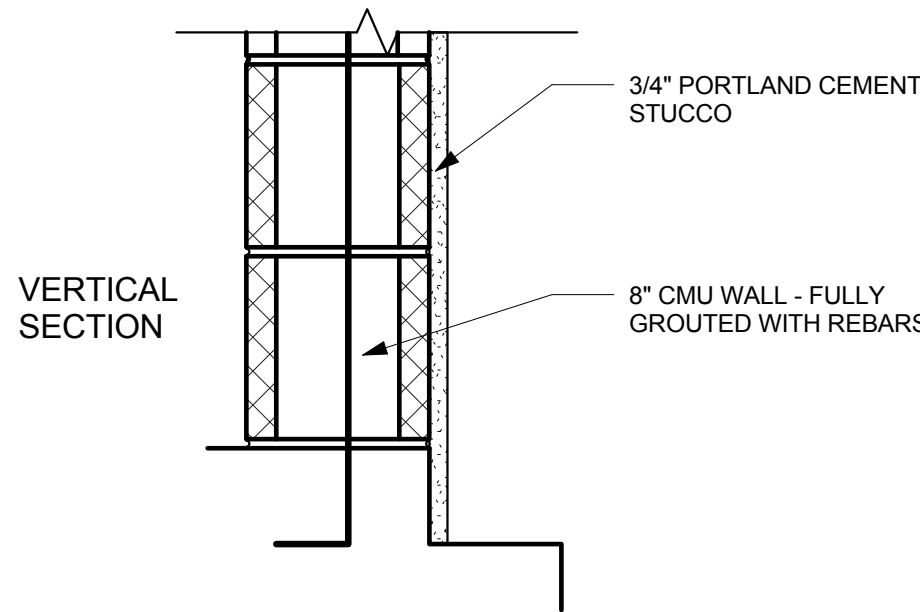

EXTERIOR
MASONRY WALL

U-906 BEARING WALL 2
HOUR RATED

DESCRIPTION

EXTERIOR MASONRY
CMU WALL WITH
STUCCO. HEIGHT OF
MASONRY VARIES. SEE
ELEVATIONS.

REVISIONS		
No.	Date	Description

Information contained on this drawing and
in all digital files associated is authorized for
use on the project named herein only and
is the property of MISHRA
ARCHITECTURE PLLC and may not be
reproduced in any manner without express
written or verbal permission from
authorized individuals. Original drawing is
24"x36" and scales are as indicated. © 2013
MISHRA ARCHITECTURE PLLC



KEY PLAN

Shiva Southaven
Inc.

Holiday Inn Express
& Suites


Lot 16 (Rev Lot 3) Southcrest
Pkwy.
Southcrest Subdivision
Southaven, MS 38671

Drawing Title
Wall Types

Phase
Construction Documents

Project No.	14-081	Sheet No.	
Prepared by	Author		
Checked by	Checker		A404
Date	Feb. 27, 2015		

Review

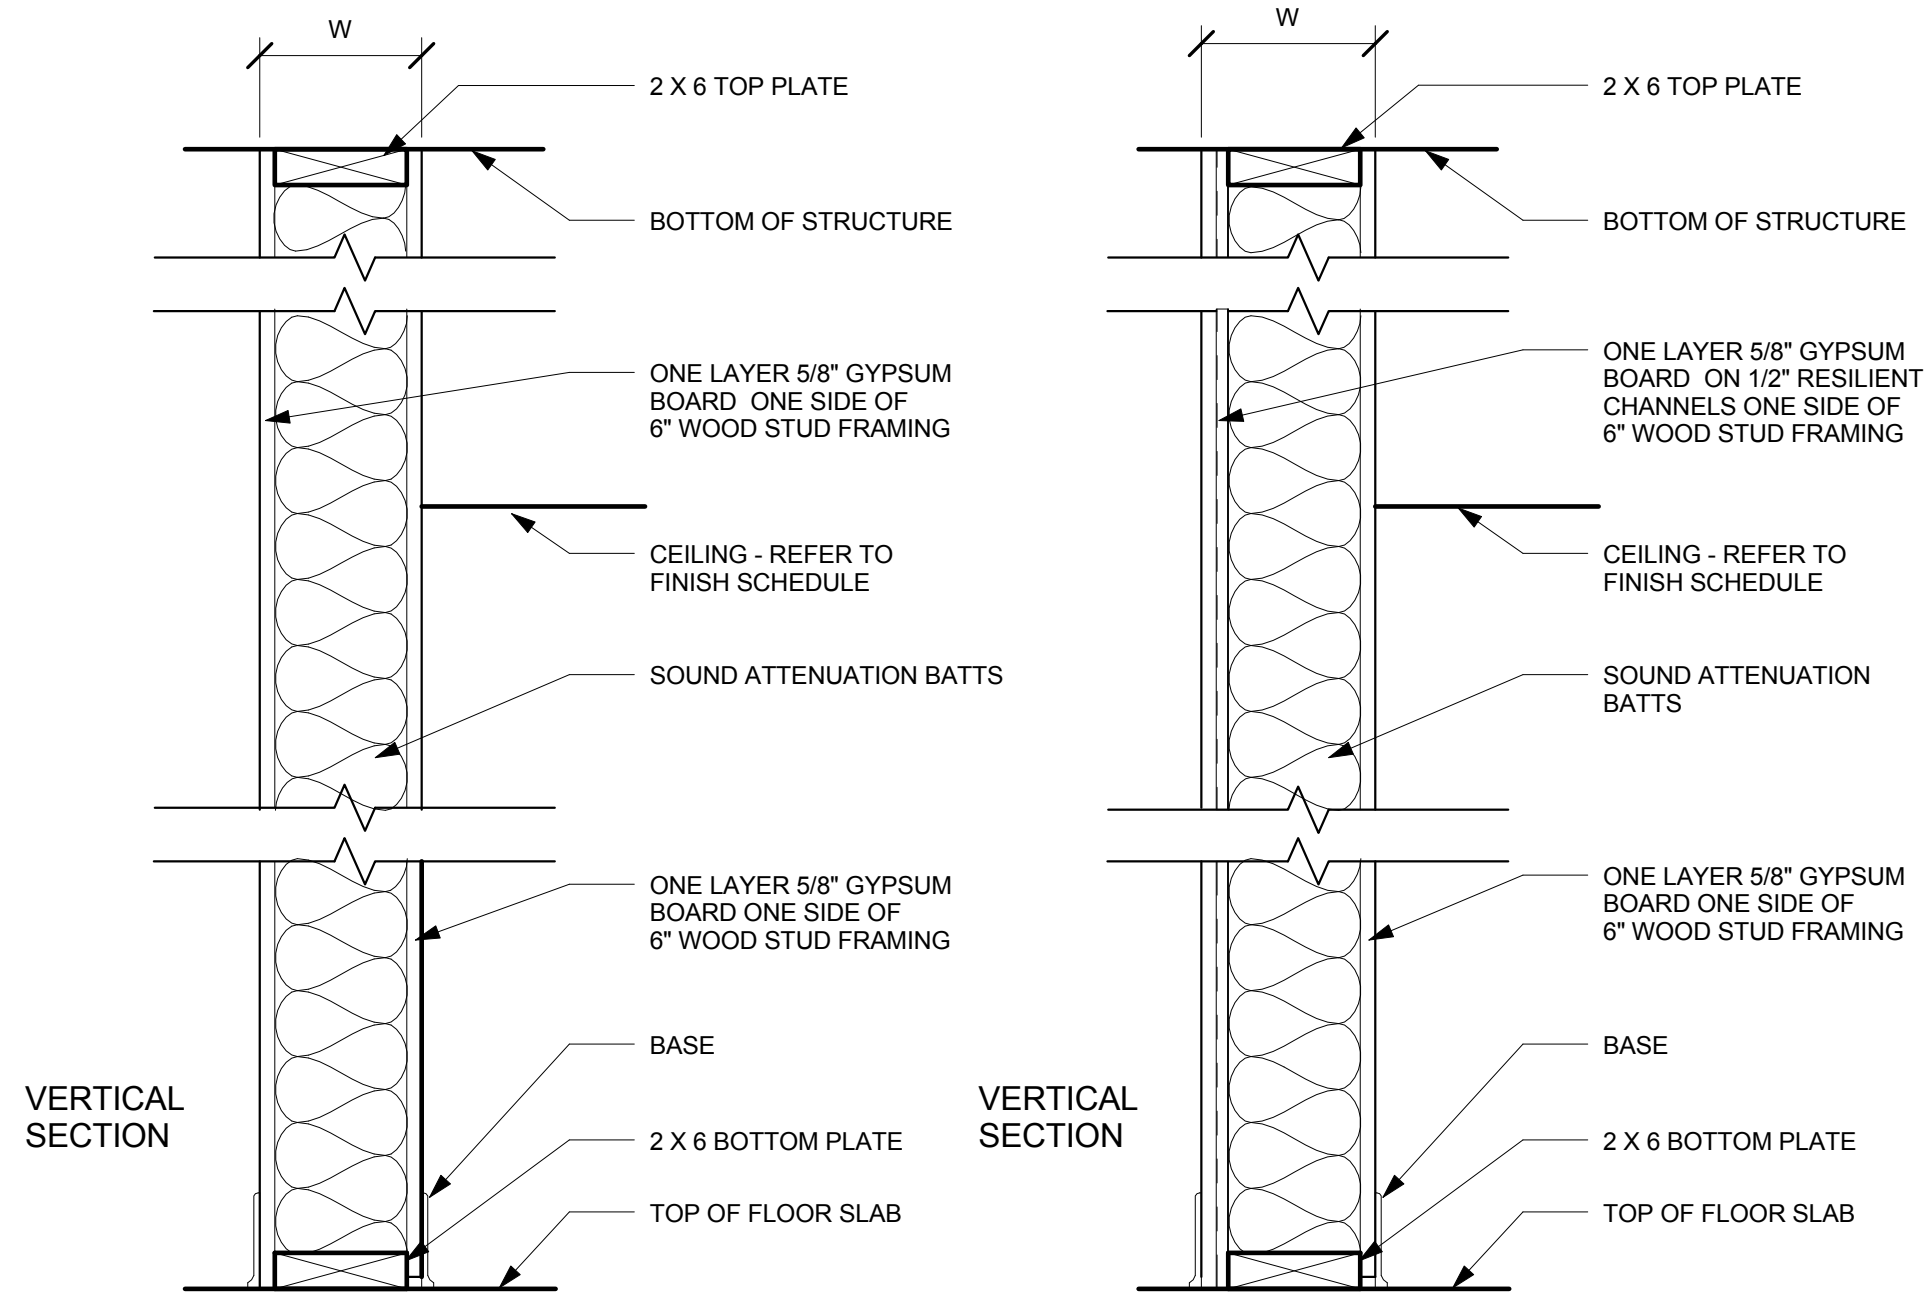

PARTITION TYPE

A

STC 45-49 UL: U337

DESCRIPTION

1 HOUR RATED BEARING
WALL

W = AS PER 2X6 STUD SIZE

PARTITION TYPE


B

STC 50-54 UL: U311

DESCRIPTION

1 HOUR RATED BEARING
WALL

W = AS PER 2X6 STUD SIZE

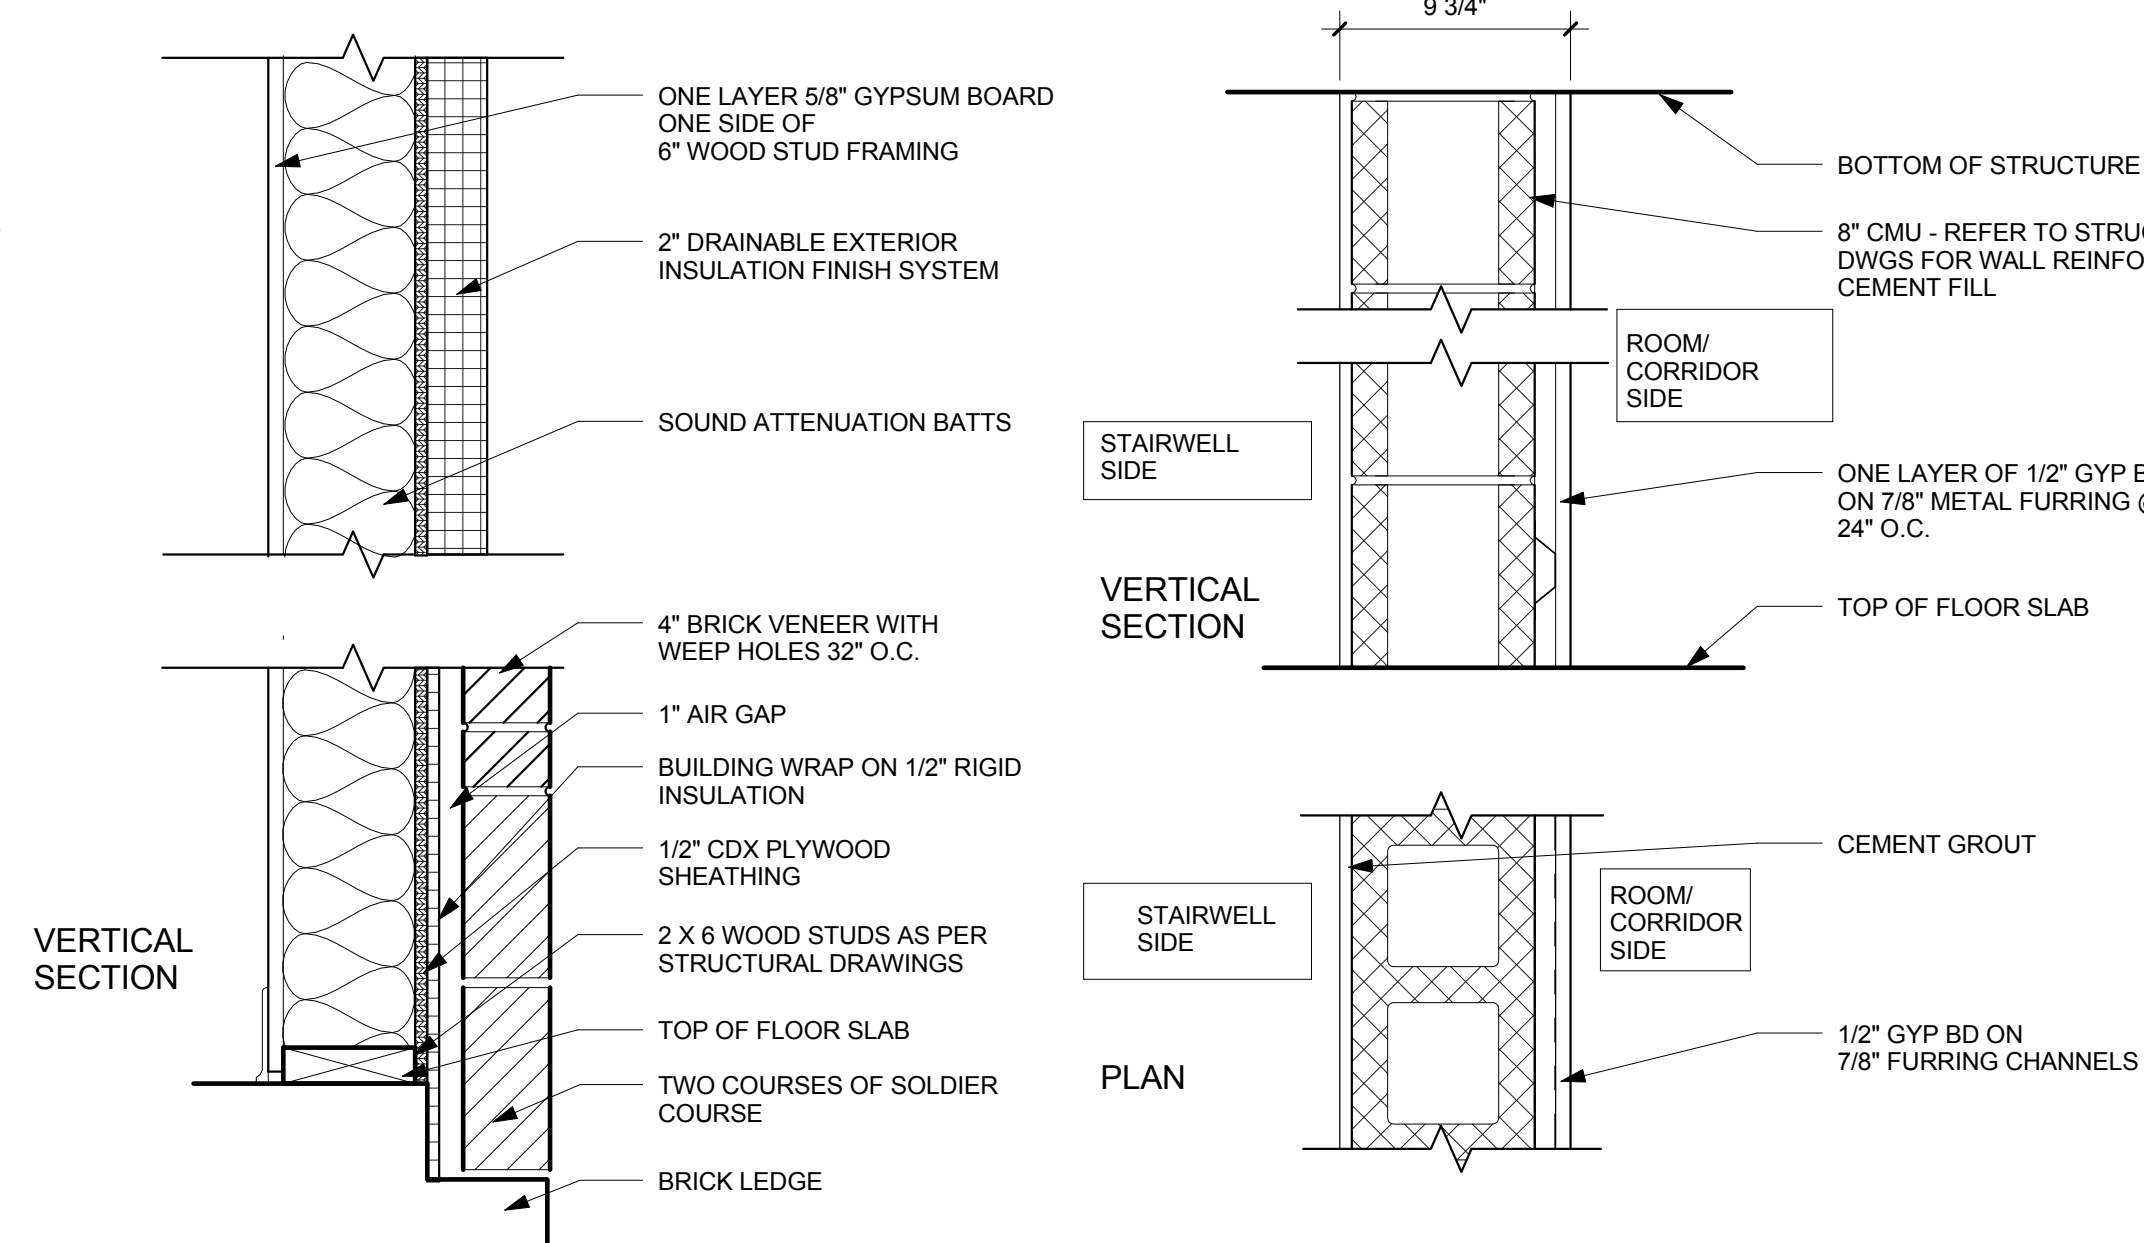

EXTERIOR
MASONRY WALL

C

UL: U356 1 HOUR RATED
BEARING WALL

DESCRIPTION

EXTERIOR MASONRY
WALL WITH EIFS. HEIGHT
OF MASONRY VARIES.
SEE ELEVATIONS.


PARTITION TYPE

D

U.L. DESIGN U914
CONCRETE MASONRY UNIT
WALL

DESCRIPTION

3 HOUR RATED INTERIOR
CMU WALL

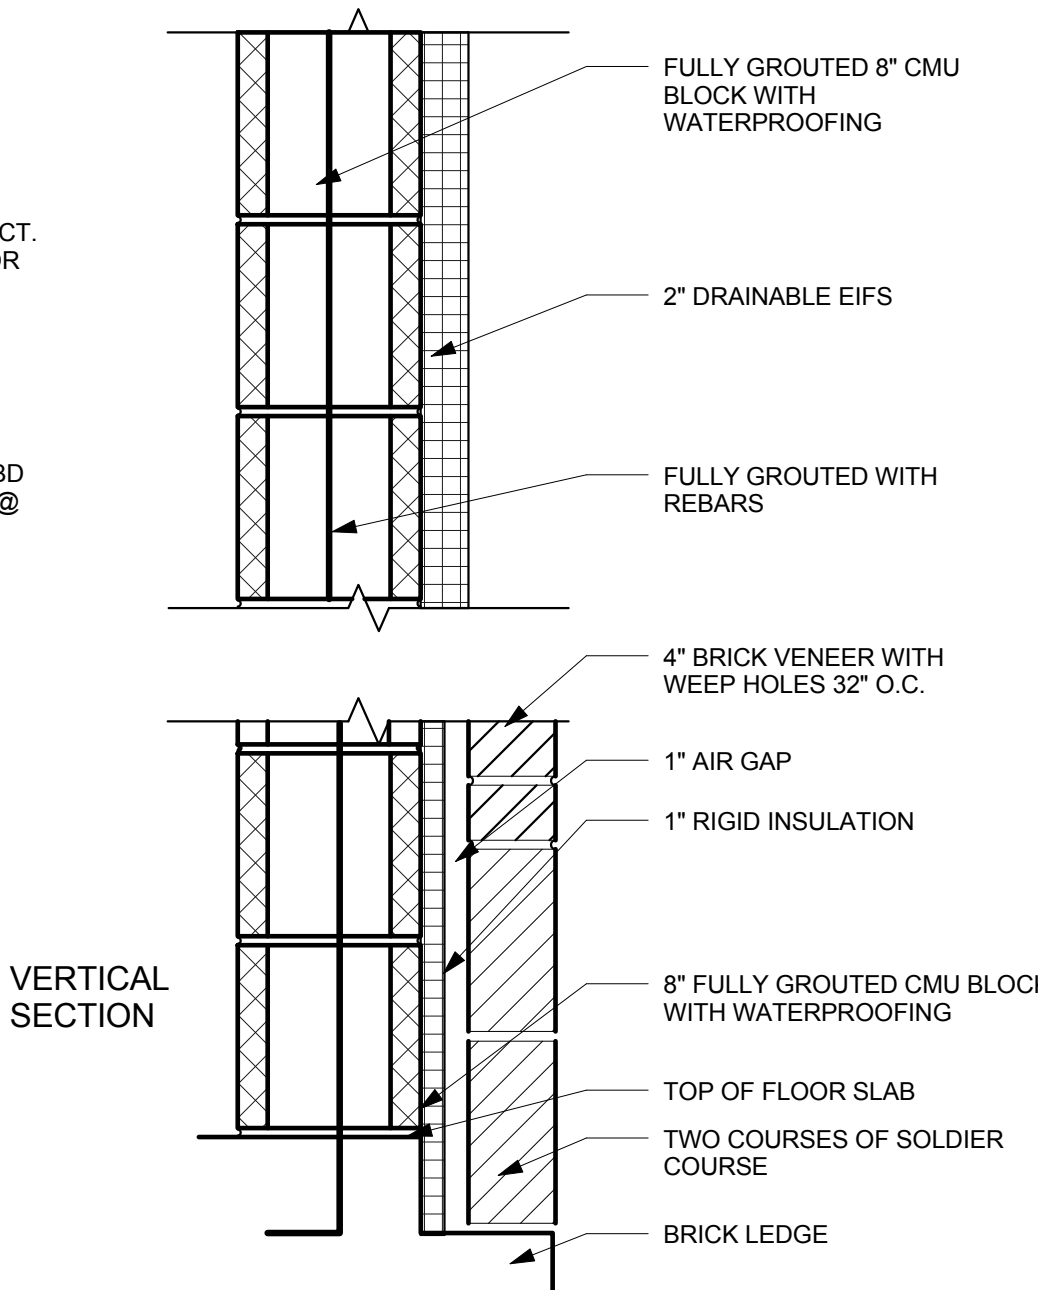

EXTERIOR
MASONRY WALL


E

UL: U902: CMU WITH BRICK
BEARING WALL - 4-HOUR

UL: U906: CMU WITH STUCCO
BEARING WALL - 2-HOUR

DESCRIPTION

EXTERIOR MASONRY ON
CMU WALL WITH
STUCCO. HEIGHT OF
MASONRY VARIES. SEE
ELEVATIONS.

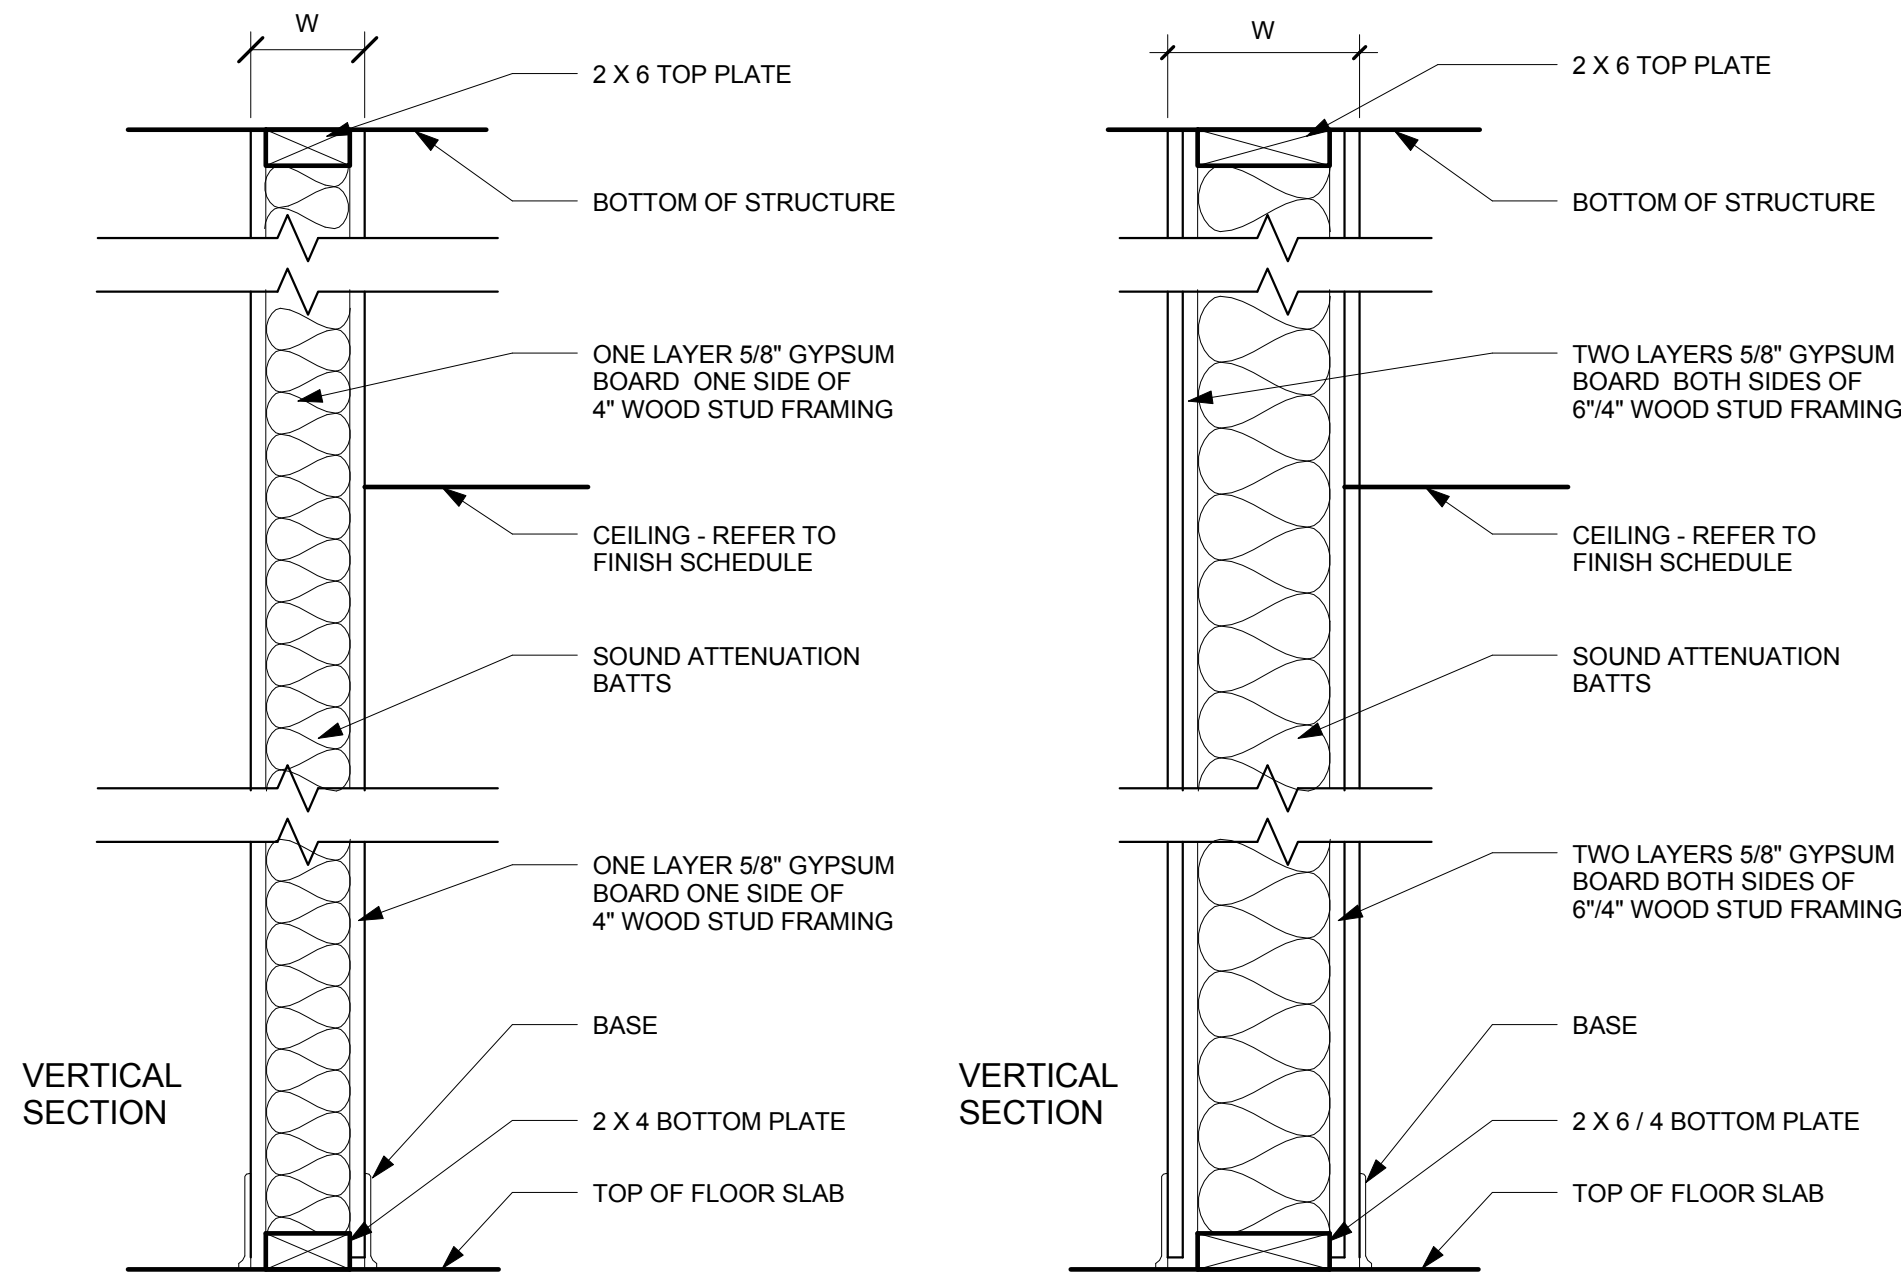

PARTITION TYPE

F

STC 45-49 UL: U337

DESCRIPTION

1 HOUR RATED
PARTITION

W = AS PER 4" STUD SIZE

PARTITION TYPE

G(6") & L(4")


STC 45-49 UL: U334

DESCRIPTION

2 HOUR RATED
PARTITION

W = AS PER 6" STUD SIZE

W = AS PER 4" STUD SIZE

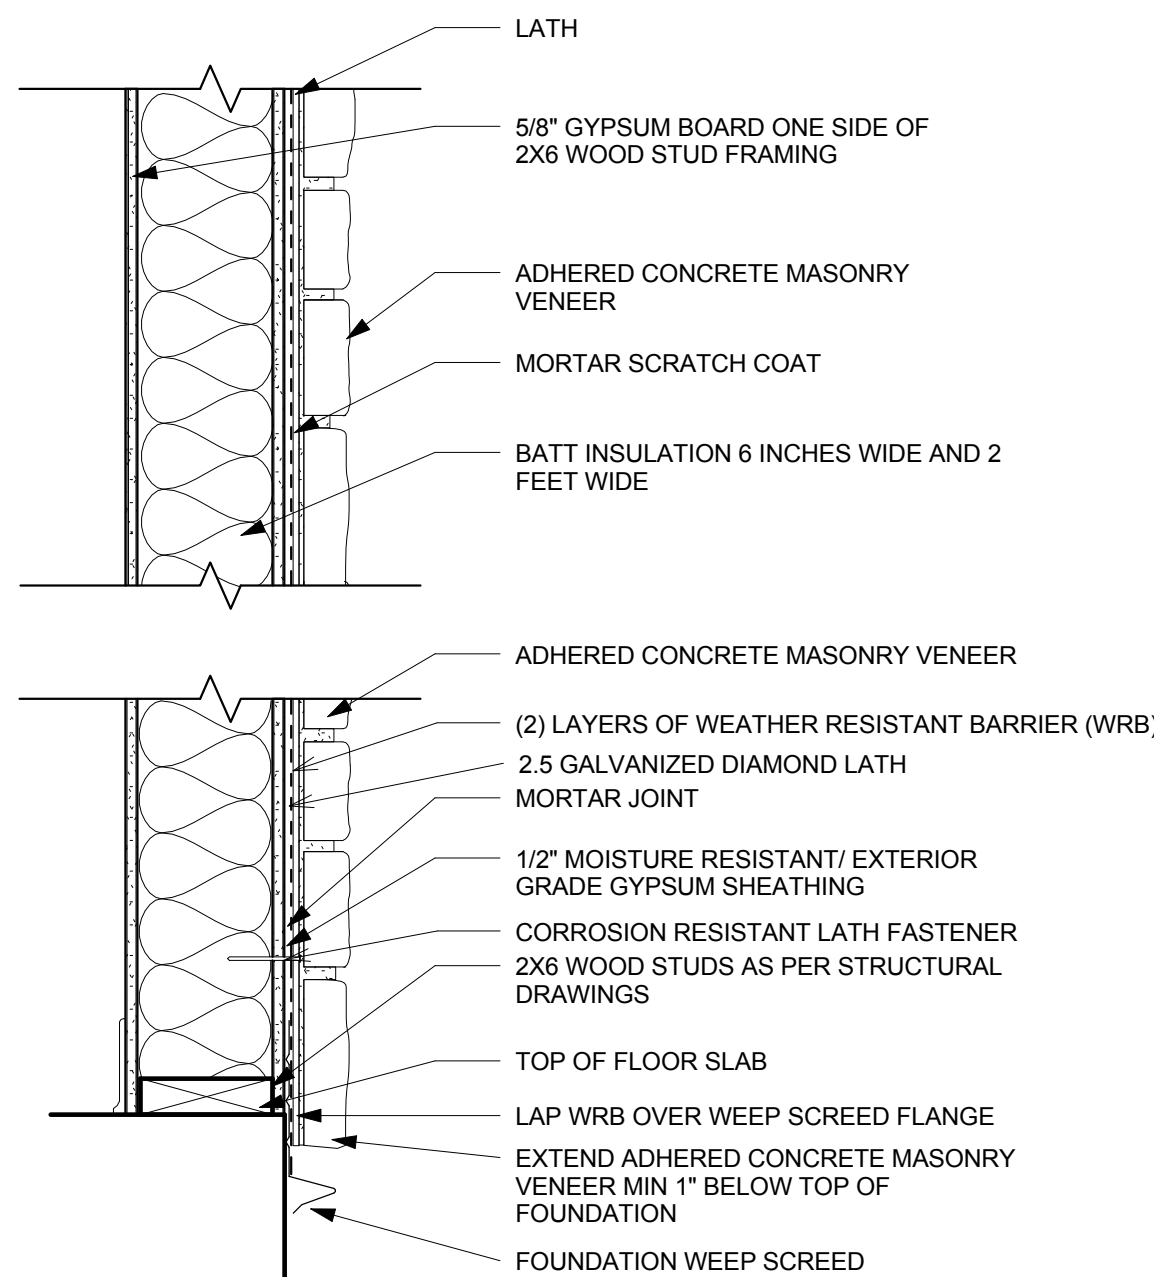

EXTERIOR
MASONRY WALL

H

UL: U356

DESCRIPTION

EXTERIOR MASONRY
WALL.

1 HOUR FIRE RATED
EXTERIOR LOAD
BEARING WALL

1 HOUR FLOOR RATING BASED ON ICC ER-3433 AND ICC ESR-1153
1 HOUR ROOF RATING BASED ON UL P522