

MISHRA
ARCHITECTURE PLLC

6800 S Creek Rd., Charlotte, NC 28277
Ph: (704) 625-6554 Fax: (704) 919-5822
EMAIL: ashish@mishraarch.com
WEB: www.mishraarch.com

CIVIL:
Benchmark Engineering and Surveying
101 Highpointe Court, Suite B
Brandon, MS 39042
Phone: (601) 591-1077
Fax: (601) 591-0177
Email: mikes@bellsouth.net

STRUCTURAL:
WGPM, Inc.
11220 Elm Lane, Suite 201
Charlotte, NC 28277
Phone: (704) 542-7199
Fax: (704) 542-7195
Email: lwright@wgpmnc.com

MEP:
Allied Consulting Engineers
2905-D Queen City Drive
Charlotte, NC 28208
Phone: (704) 399-3943
Email: asoler@allied-engineers.com

REVISIONS		
No.	Date	Description
1		

Information contained on this drawing and in all digital files associated is authorized for use on the project named herein only and is the property of MISHRA ARCHITECTURE PLLC and may not be reproduced in any manner without express written or verbal permission from authorized individuals. Original drawing is 24"x36" and scales are as indicated. © 2013 MISHRA ARCHITECTURE PLLC



KEY PLAN

Shiva Southaven Inc.

Holiday Inn Express & Suites

Lot 16 (Rev Lot 3) Southcrest Pkwy.
Southcrest Subdivision
Southaven, MS 38671


Drawing Title
Double Queen Suite and Accessible Double Queen

Phase
Construction Documents


Project No.	14-081	Sheet No.	
Prepared by	Author		
Checked by	Checker		A506
Date	Feb. 27, 2015		

Review


Holiday Inn Express & Suites

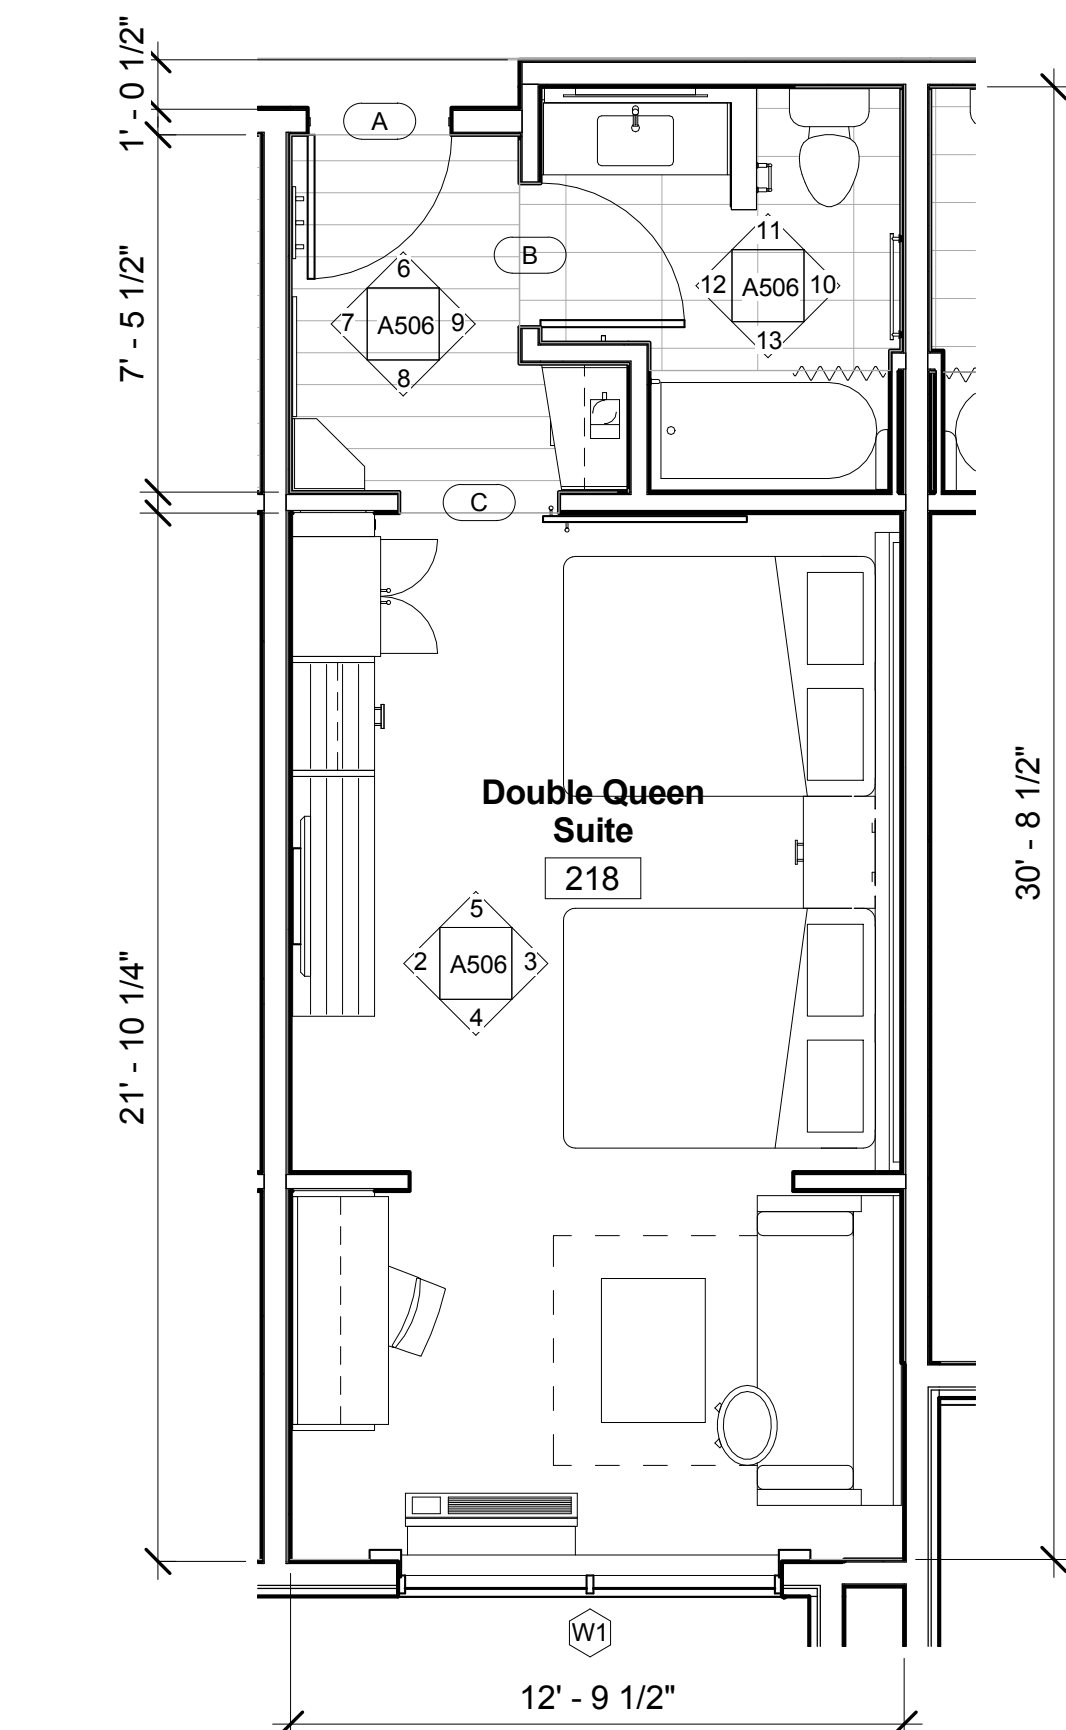


① Double Queen Suite Finishes
1/4" = 1'-0"

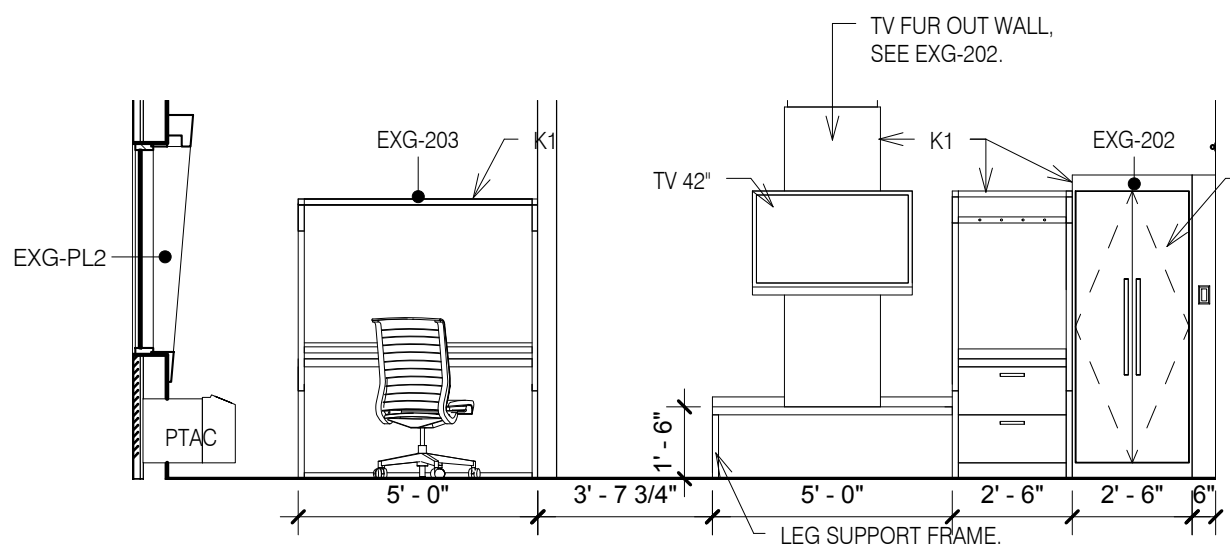


② Elevation Double Queen Suite - Rack
1/4" = 1'-0"

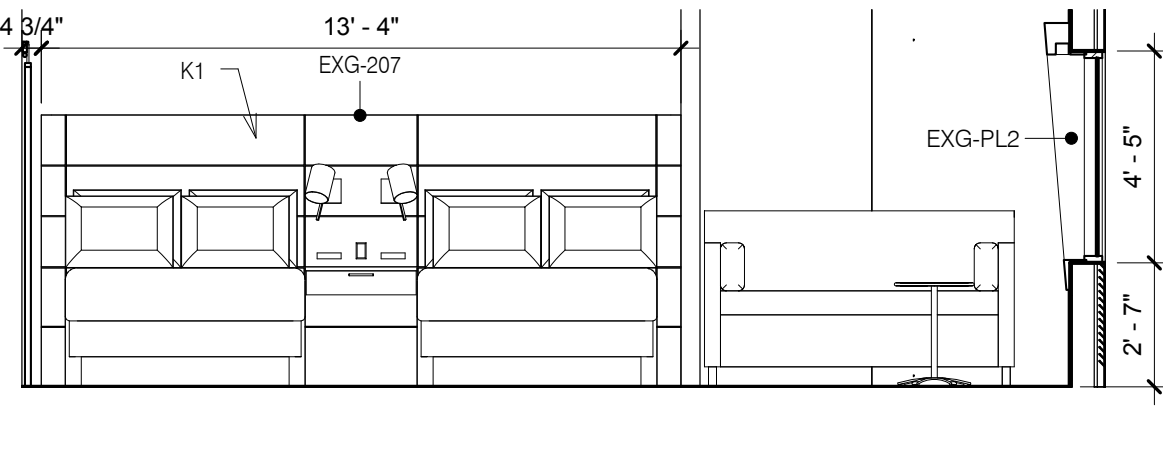


③ Elevation Double Queen Suite - Bed
1/4" = 1'-0"

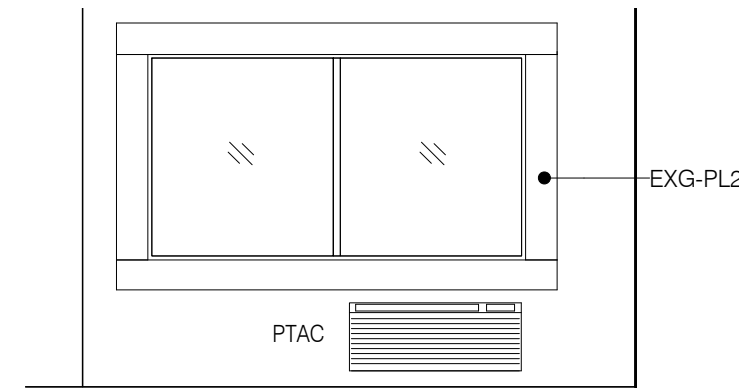


④ Elevation Double Queen Suite - Window
1/4" = 1'-0"

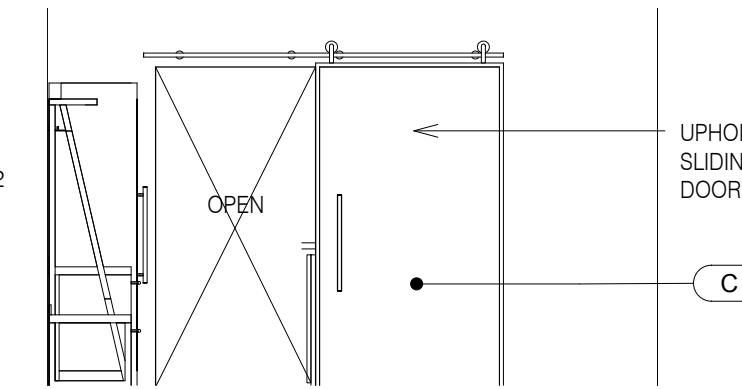


⑤ Elevation Double Queen Suite - Sliding Door
1/4" = 1'-0"

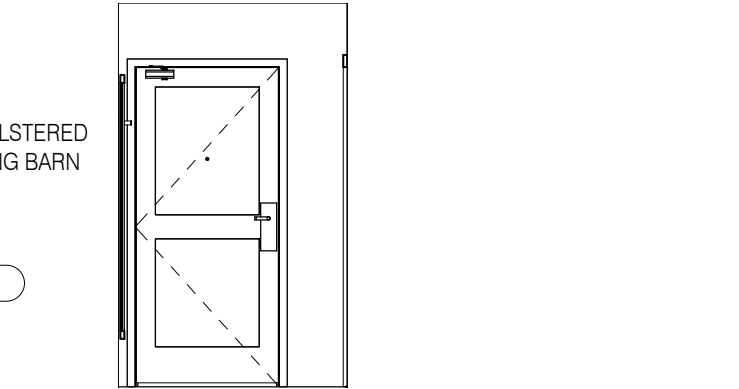


⑥ Elevation Double Queen Suite - Entry Door
1/4" = 1'-0"

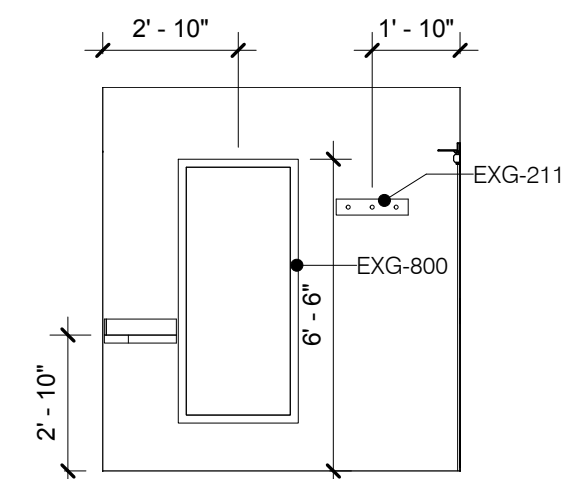


⑦ Elevation Double Queen Suite - Entry Mirror
1/4" = 1'-0"

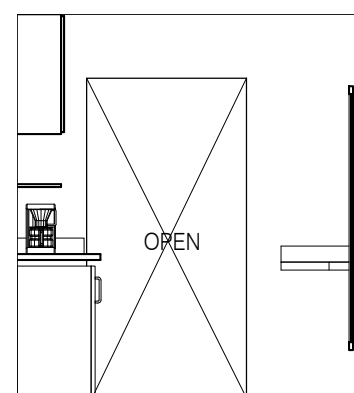


⑧ Elevation Double Queen Suite - Entry Sliding Door
1/4" = 1'-0"

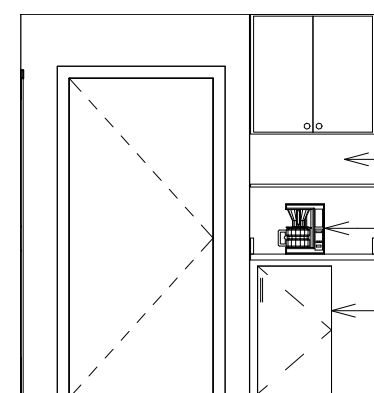


⑨ Elevation Double Queen Suite - Entry Refreshments
1/4" = 1'-0"

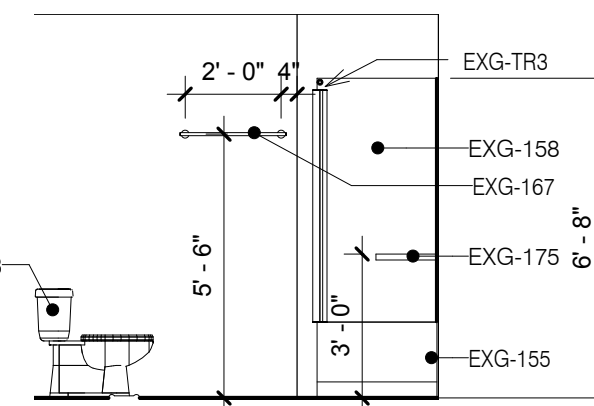


⑩ Elevation Double Queen Suite - Bath Toilet
1/4" = 1'-0"

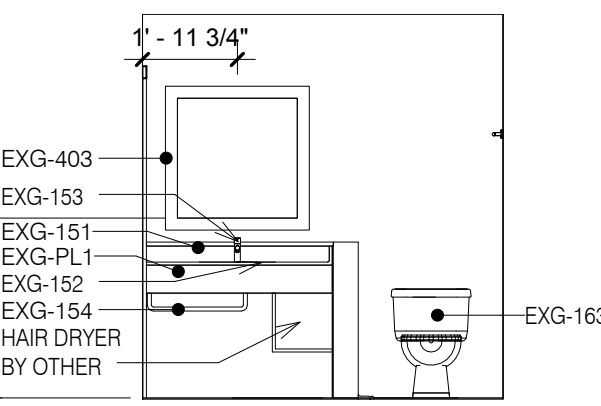


⑪ Elevation Double Queen Suite - Bath Vanity
1/4" = 1'-0"

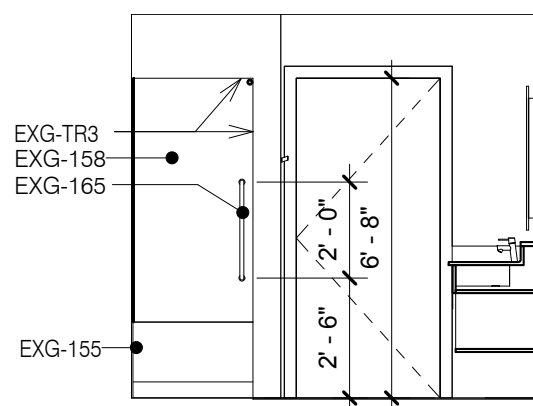


⑫ Elevation Double Queen Suite - Bath Door
1/4" = 1'-0"

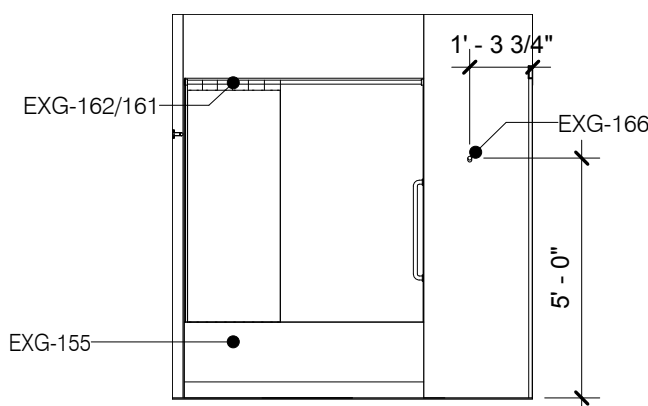


⑬ Elevation Double Queen Suite - Bath Tub
1/4" = 1'-0"

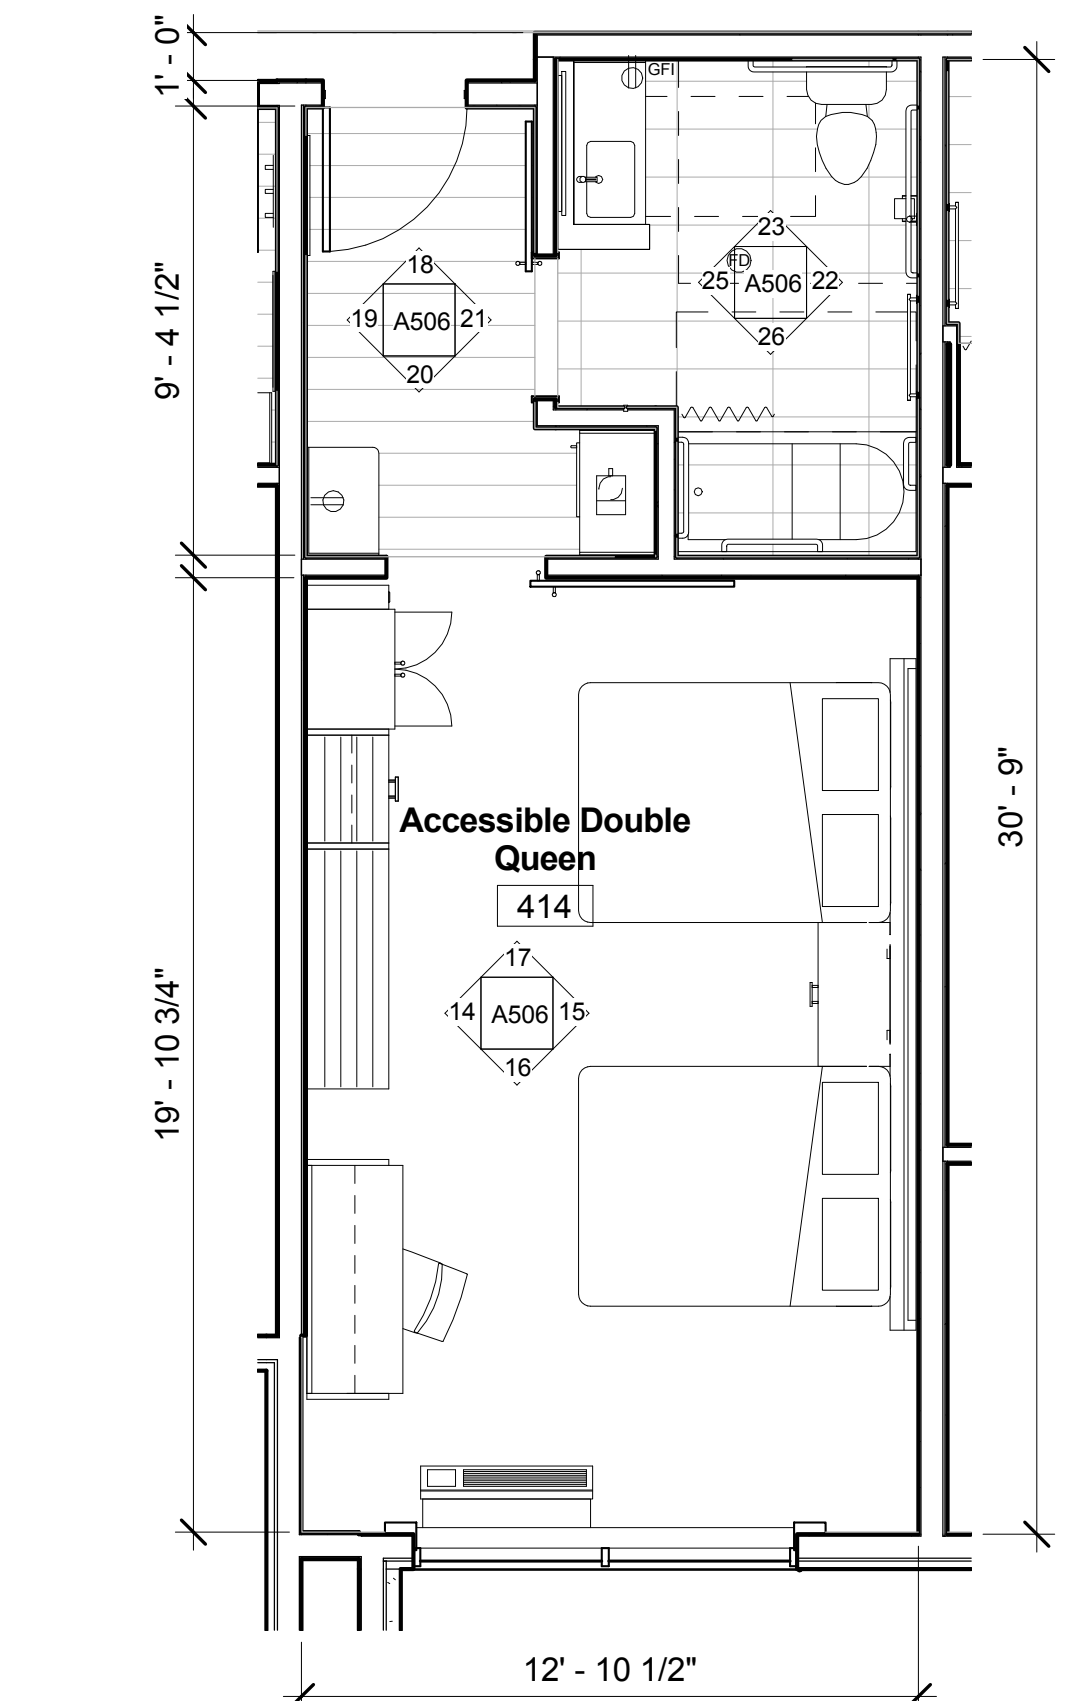


⑭ Accessible Double Queen Finishes
1/4" = 1'-0"

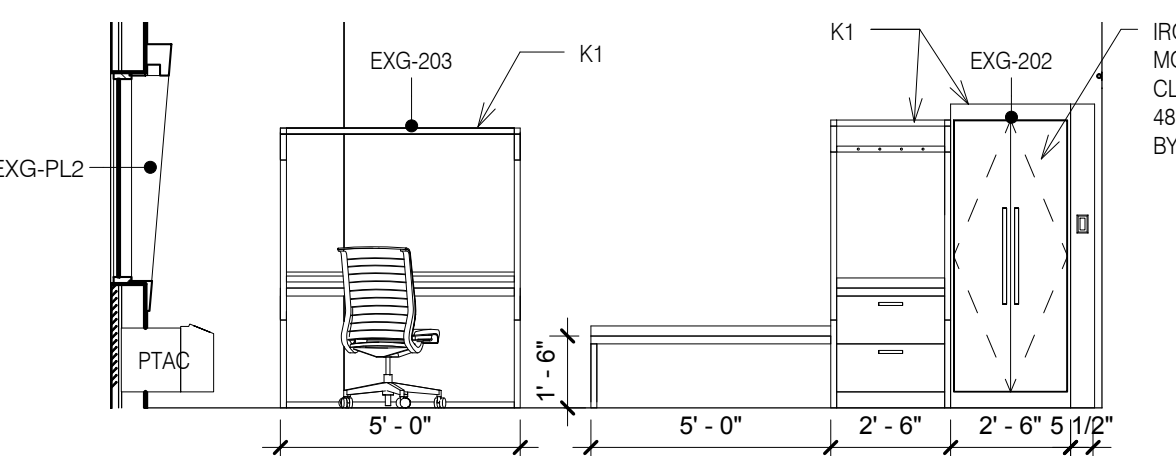


⑮ Elevation Accessible Double Queen - Rack
1/4" = 1'-0"

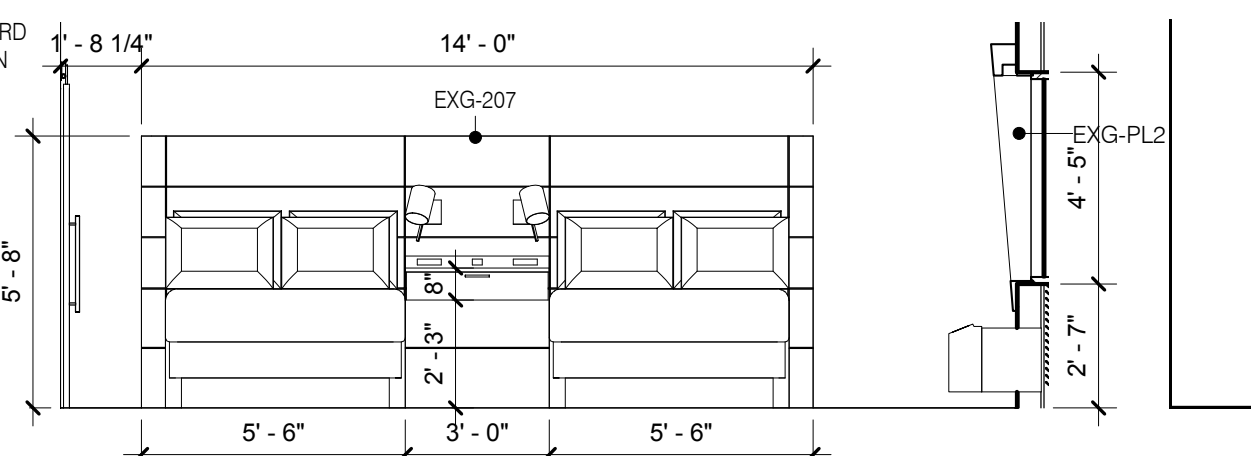


⑯ Elevation Accessible Double Queen - Bed
1/4" = 1'-0"

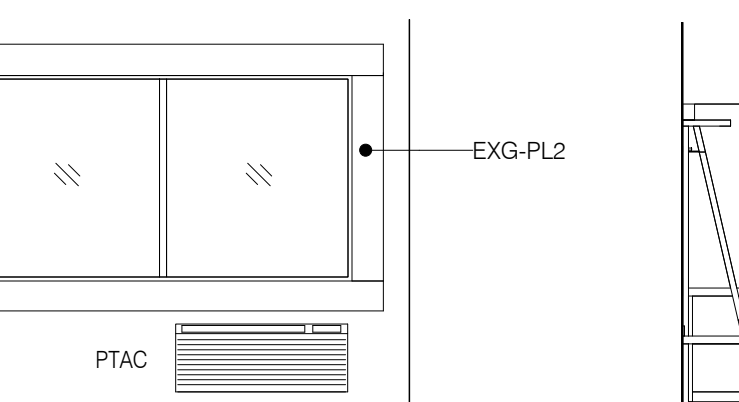


⑰ Elevation Accessible Double Queen - Window
1/4" = 1'-0"

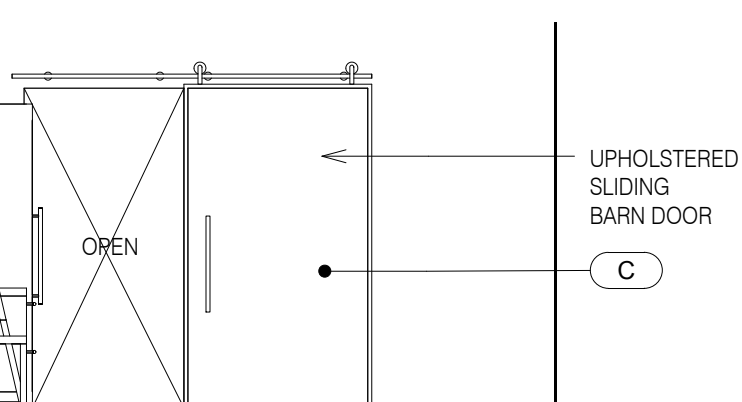


⑱ Elevation Accessible Double Queen - Sliding Door
1/4" = 1'-0"

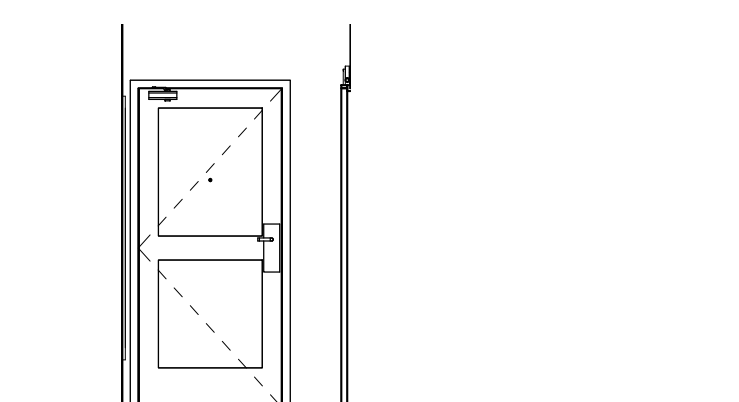


⑲ Elevation Accessible Double Queen - Entry Door
1/4" = 1'-0"

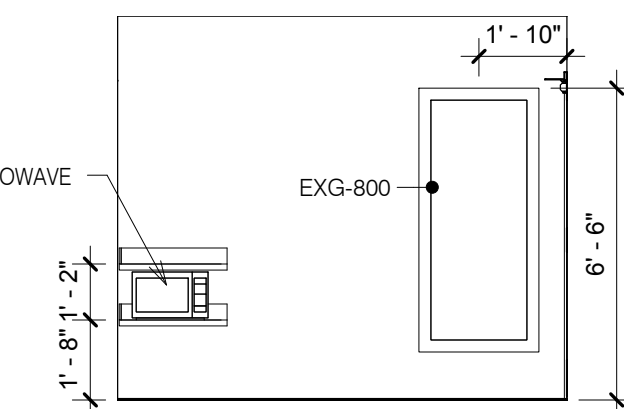


⑳ Elevation Accessible Double Queen - Entry Mirror
1/4" = 1'-0"

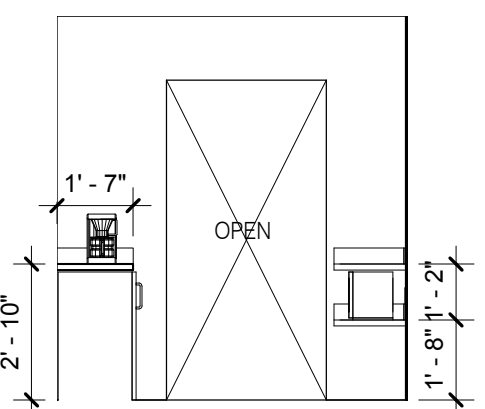


㉑ Elevation Accessible Double Queen - Entry Sliding Door
1/4" = 1'-0"

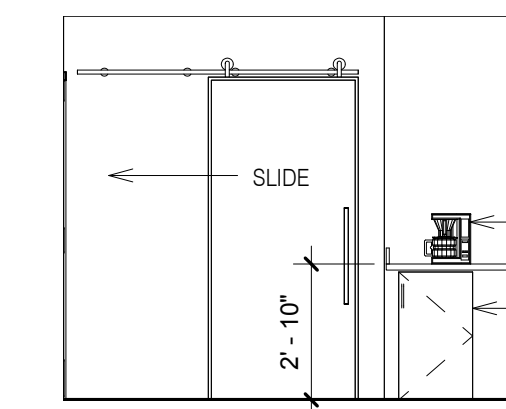


㉒ Elevation Accessible Double Queen - Entry Refreshments
1/4" = 1'-0"

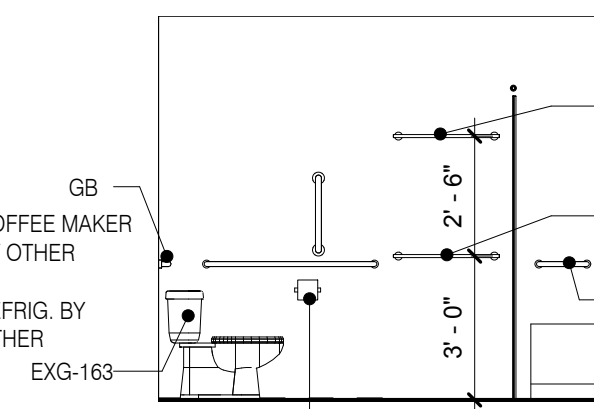


㉓ Elevation Accessible Double Queen - Bath Toilet
1/4" = 1'-0"

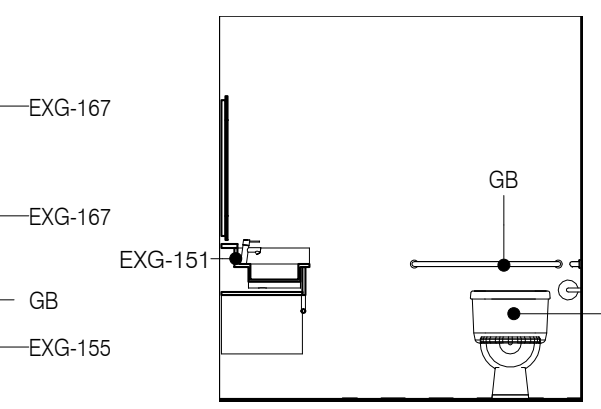

㉔ Elevation Accessible Double Queen - Bath Vanity
1/4" = 1'-0"

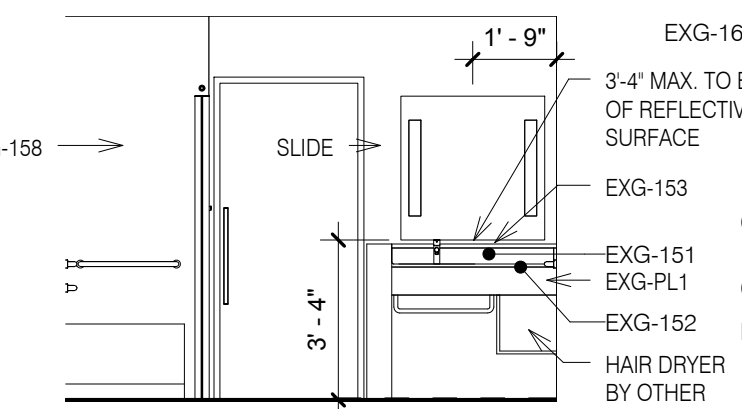

㉕ Elevation Accessible Double Queen - Bath Door
1/4" = 1'-0"

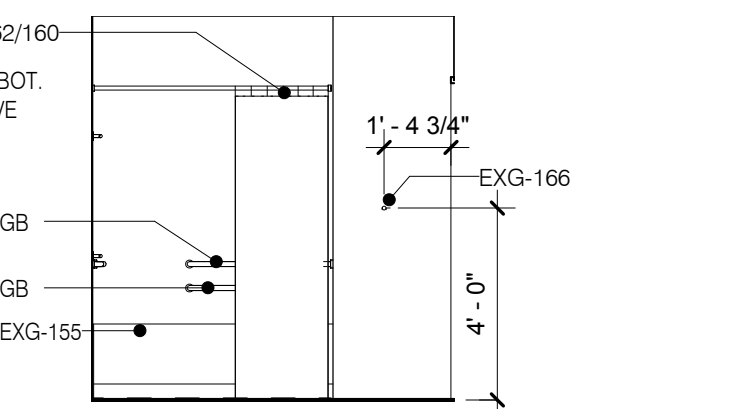

㉖ Elevation Accessible Double Queen - Bath Shower
1/4" = 1'-0"

3/2/2015 5:15:47 AM