


ADA DISPENSERS


1 ADA Dispensers 1/2" = 1'-0"


3 ADA Shower Layout 1/2" = 1'-0"

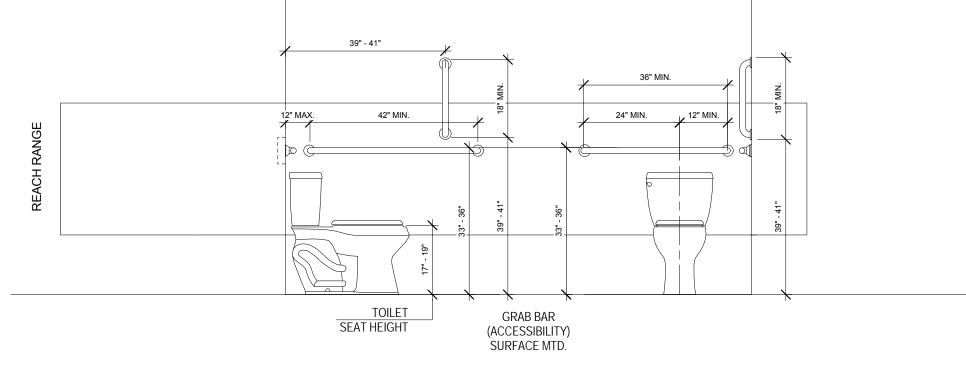



ALL EQUIPMENT CONTROLS SHOULD BE WITHIN REACH RANGE

2 ADA Grab Bars 1/2" = 1'-0"

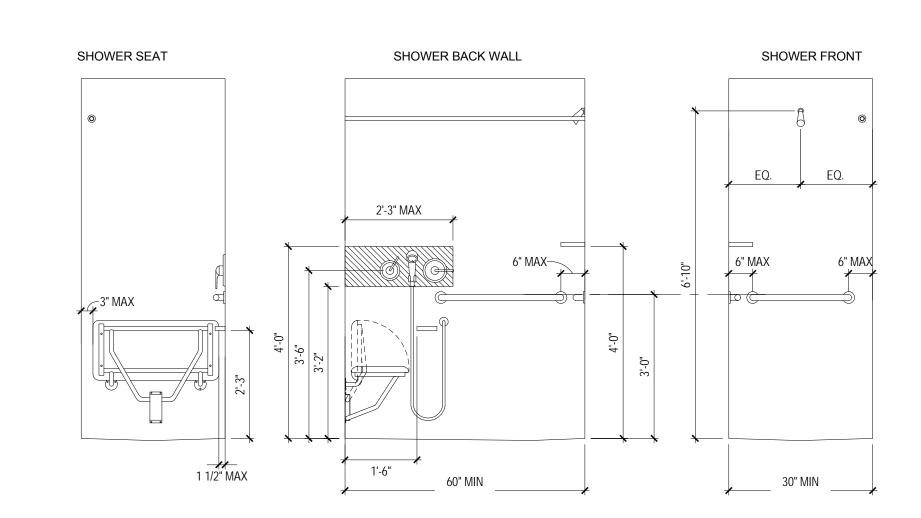

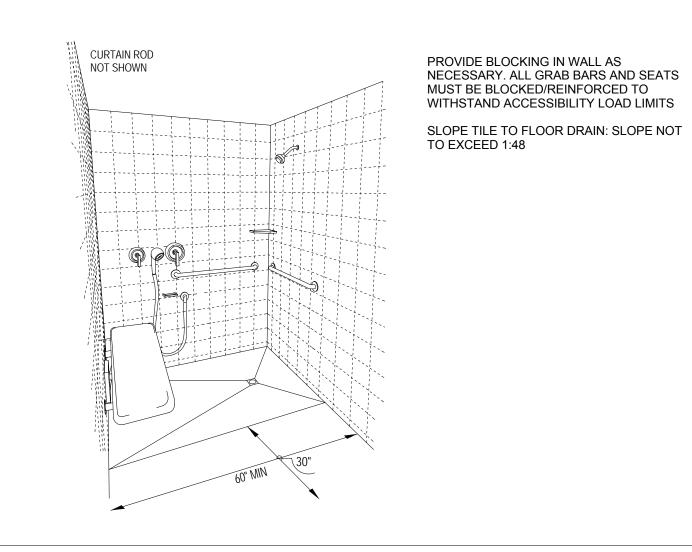

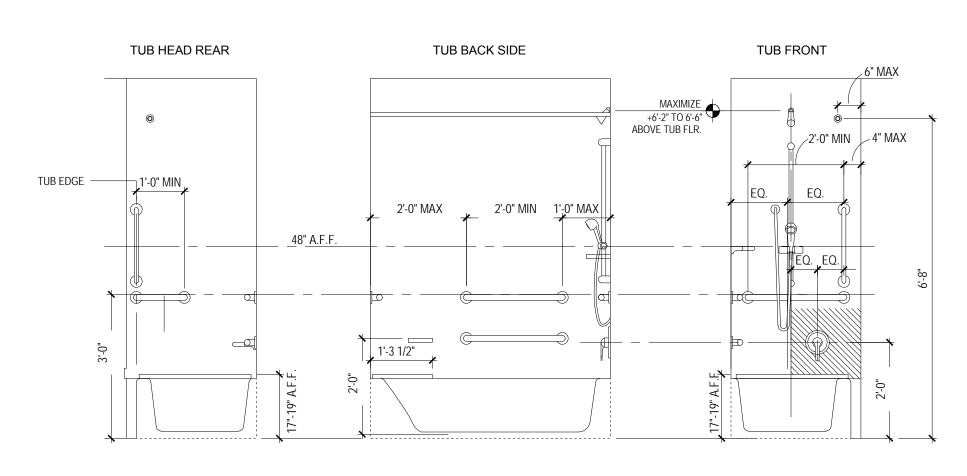

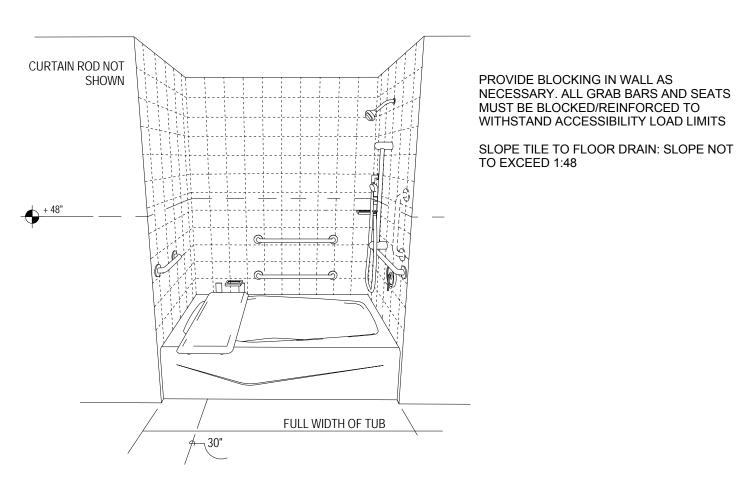

4 ADA Tub Layout 1/2" = 1'-0" M I S H R A
ARCHITECTURE PLLC

6800 S Creek Rd, Charlotte, NC 28277 Ph: (704) 625-6554 Fax: (704) 919-5822 EMAIL:ashish@mishraarch.com WEB: www.mishraarch.com

CIVIL:
Benchmark Engineering and Surveying
101 Highpointe Court, Suite B
Brandon, MS 39042
Phone: (601) 591-1077
Fax: (601) 591-0177
Email:mikebes@bellsouth.net

STRUCTURAL:
WGPM, Inc.
11220 Elm Lane, Suite 201
Charlotte, NC 28277
Phone: (704) 542-7199
Fax: (704) 542-7195
Email: lwright@wgpminc.com

MEP:
Allied Consulting Engineers
2905-D Queen City Drive
Charlotte, NC 28208
Phone: (704) 399-3943
Email: asoler@allied-engineers.com

REVISIONS		
No.	Date	Description

Information contained on this drawing and in all digital files associated is authorized for use on the project named herein only and is the property of MISHRA ARCHITECTURE PLLC and may not be reproduced in any manner without express written or verbal permission from authorized individuals. Original drawing is 24"x36" and scales are as indicated. © 2013 MISHRA ARCHITECTURE PLLC



KEY PLAN

Shiva Southaven

Holiday Inn Express & Suites

Lot 16 (Rev Lot 3) Southcrest Pkwy. Southcrest Subdivision Southaven, MS 38671

Drawing Title

ADA Details

Construction Documents

Project No. 14-081
Prepared by Author
Checked by Checker
Date Feb. 27, 2015

Sheet No.

T007

Review

3/2/2015 5:17:03 AM