




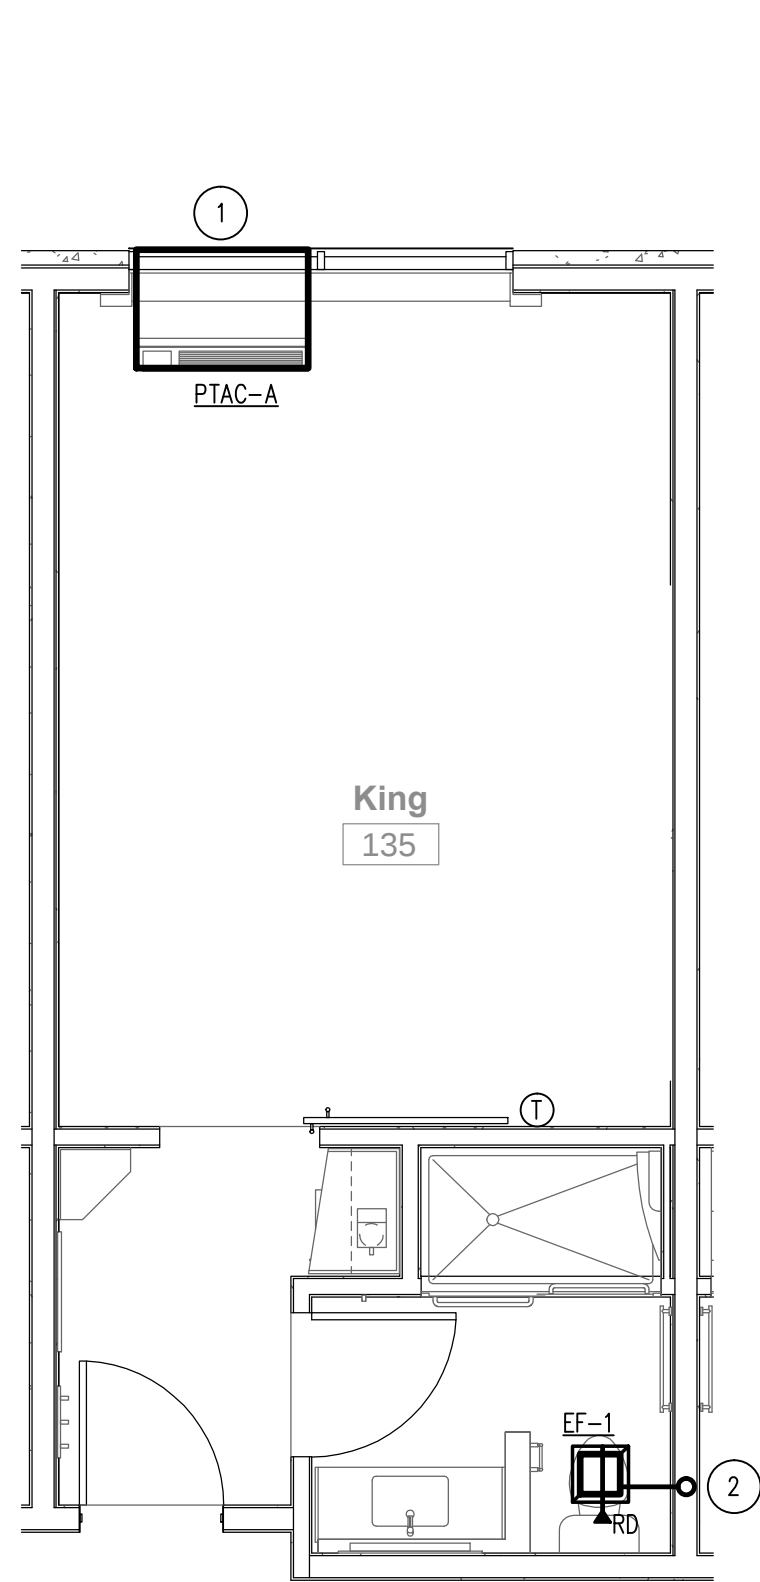


1 **KING**
M301 SCALE: 1/4" = 1'-0"

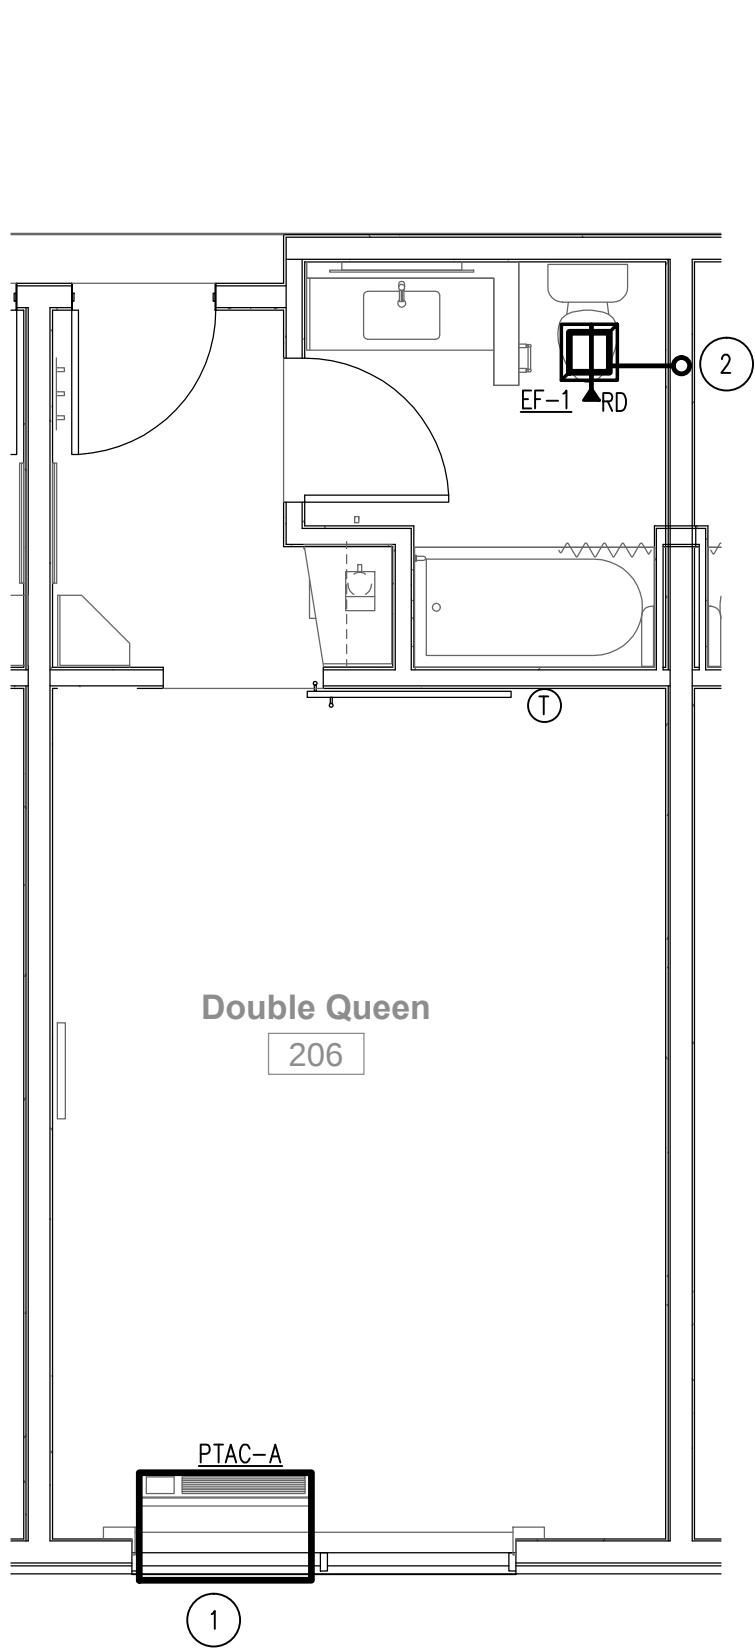

2 **DOUBLE QUEEN**
M301 SCALE: 1/4" = 1'-0"

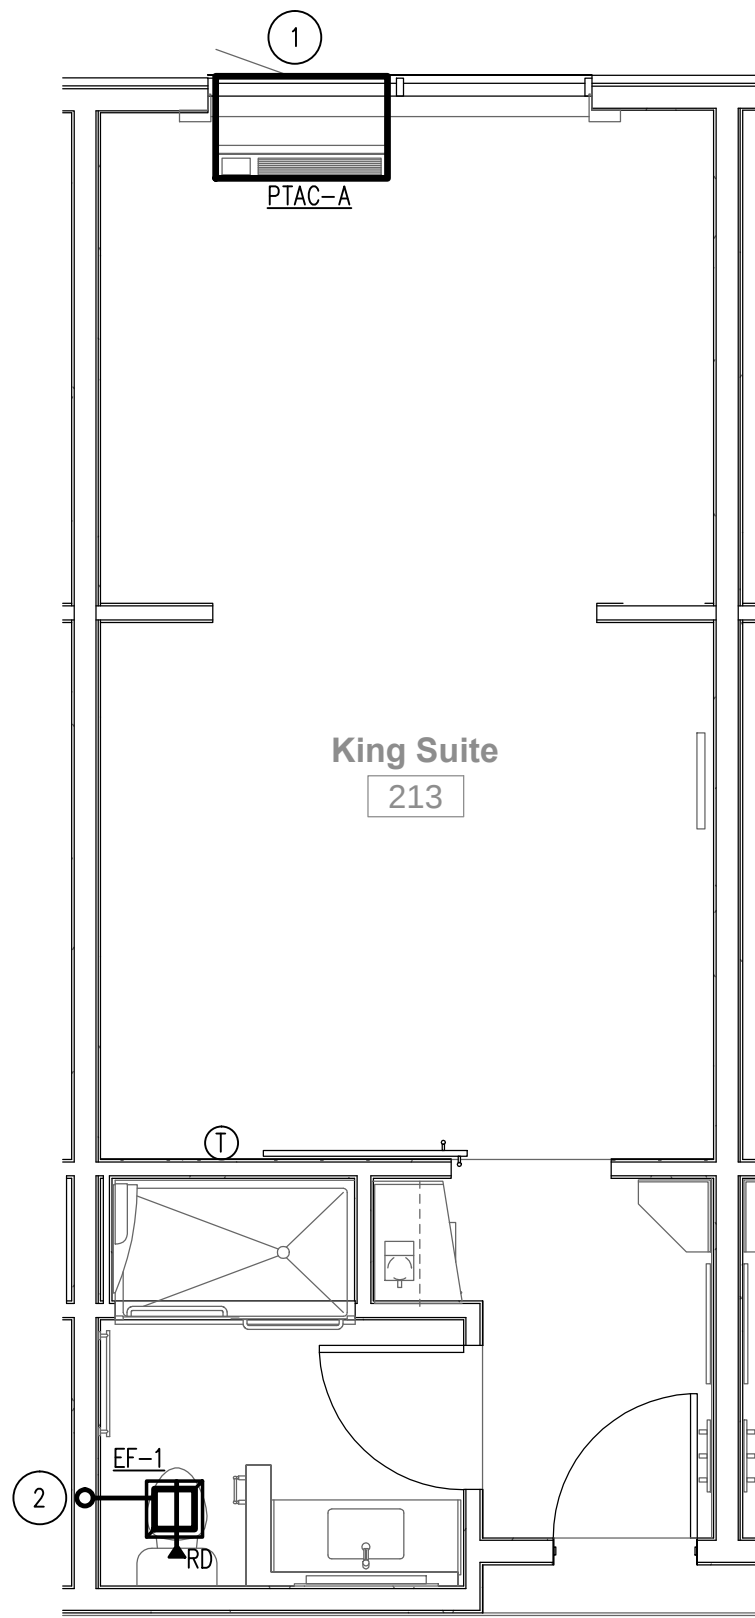

3 **KING SUITE**
M301 SCALE: 1/4" = 1'-0"

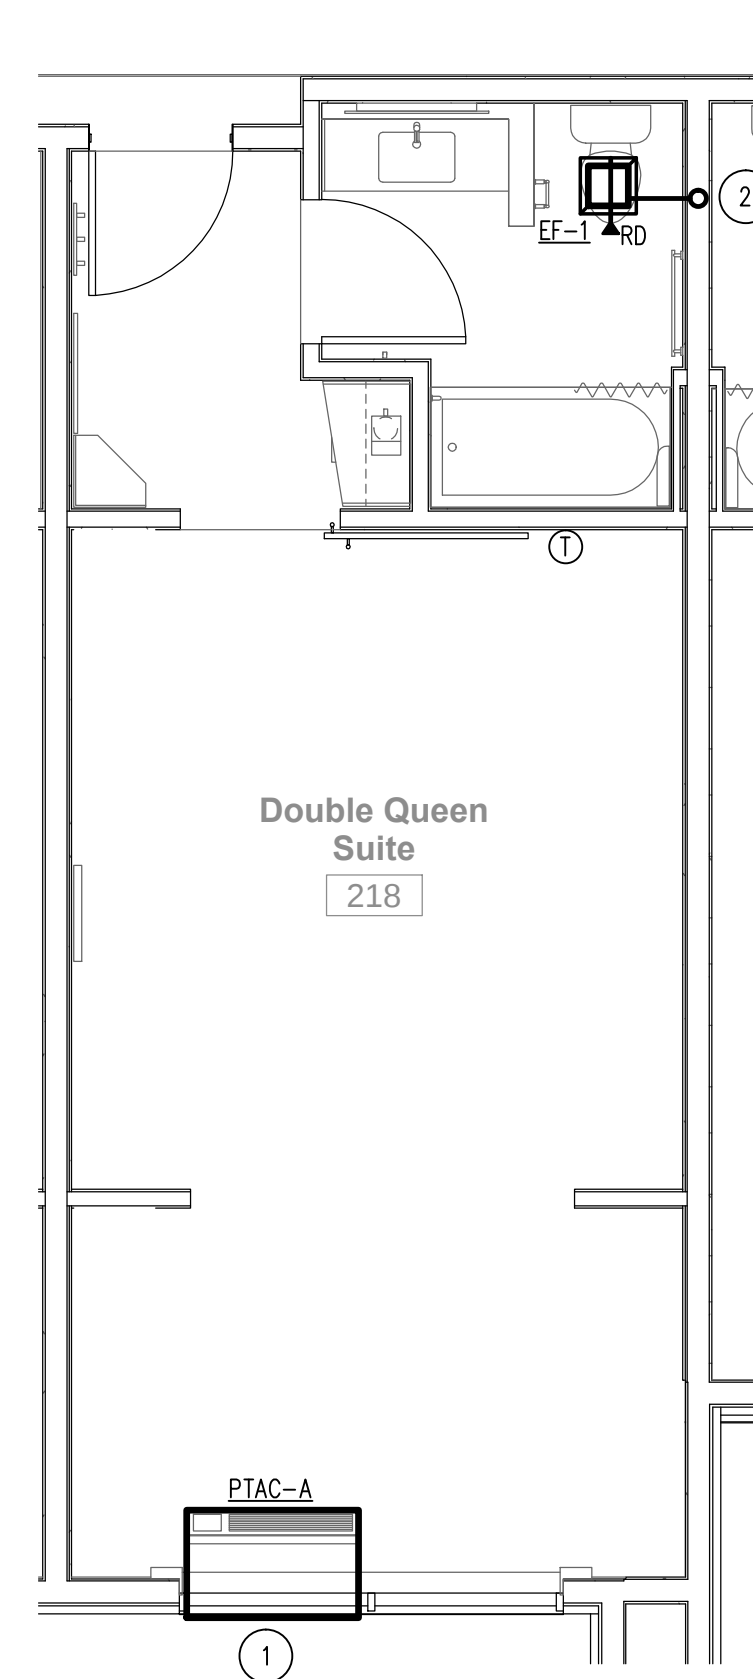


4 **DOUBLE QUEEN SUITE**
M301 SCALE: 1/4" = 1'-0"

KEYED NOTES (THIS SHEET ONLY)	
1	SEE 1/M002 FOR CONDENSATE ROUTING.
2	4" (26 GAUGE) SHEET METAL EXHAUST DUCT UP TO ROOF.
3	FAN MFR. WALL CAP.
4	ROUTE 4" EXHAUST DUCT UP THROUGH ROOF. TERMINATE AT ROOF W/ GREENHECK GRSR-6 ROOF CAP. PROVIDE W/ INSECT SCREEN AND ROOF CURB.


NOTE:
ALL PENETRATIONS SHALL MEET ASTM 119 STANDARDS

REVISIONS		
No.	Date	Description
1		


Information contained on this drawing and in all digital files associated is authorized for use on the project named herein only and is the property of MISHRA ARCHITECTURE PLLC and may not be reproduced in any manner without express written or verbal permission from authorized individuals. Original drawing is 24"x36" and scales are as indicated. © 2013 MISHRA ARCHITECTURE PLLC

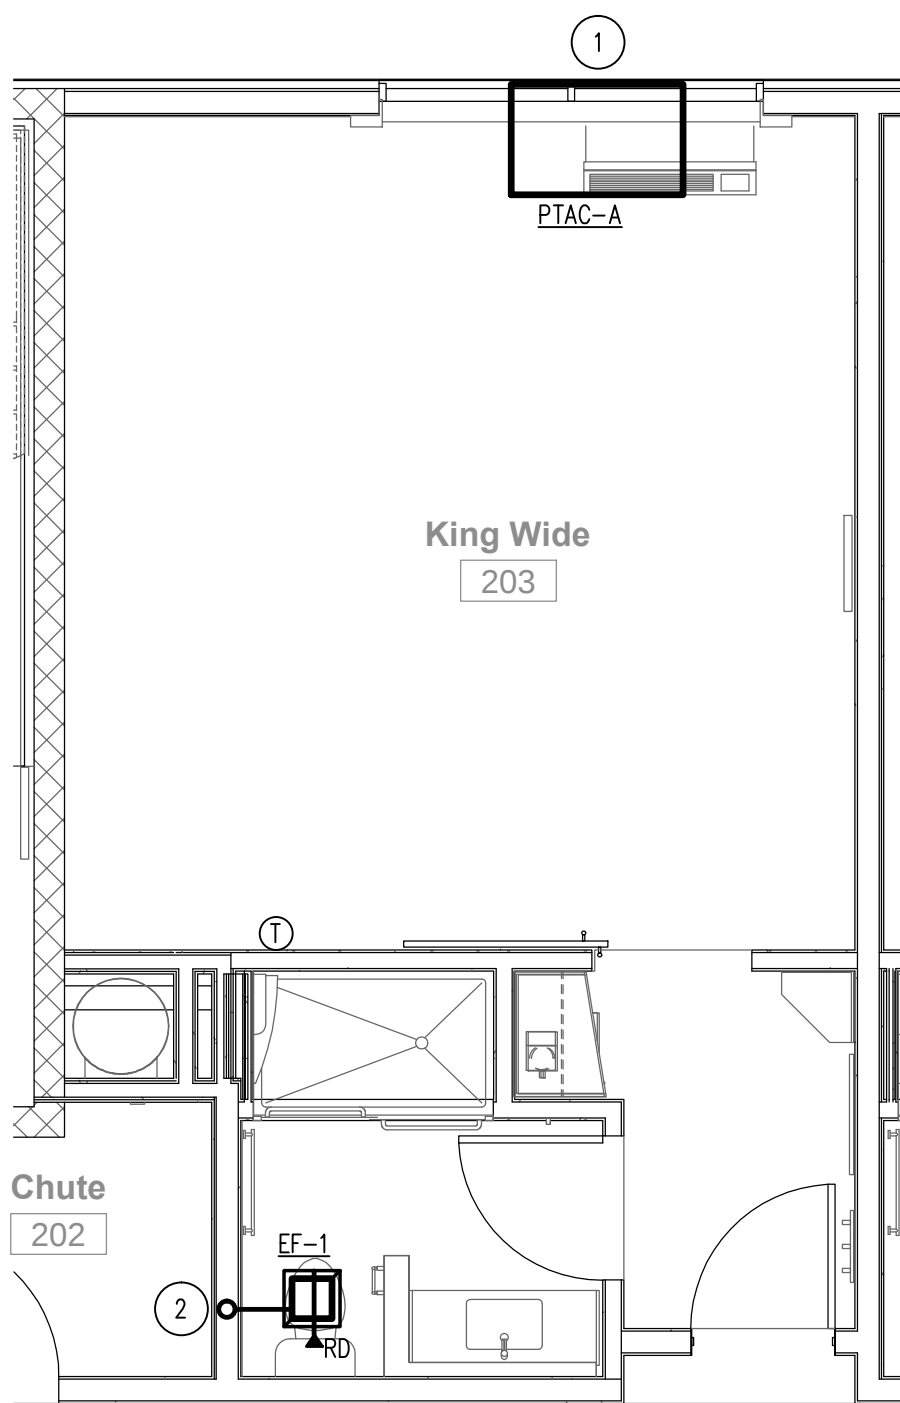


5 **KING WIDE**
M301 SCALE: 1/4" = 1'-0"

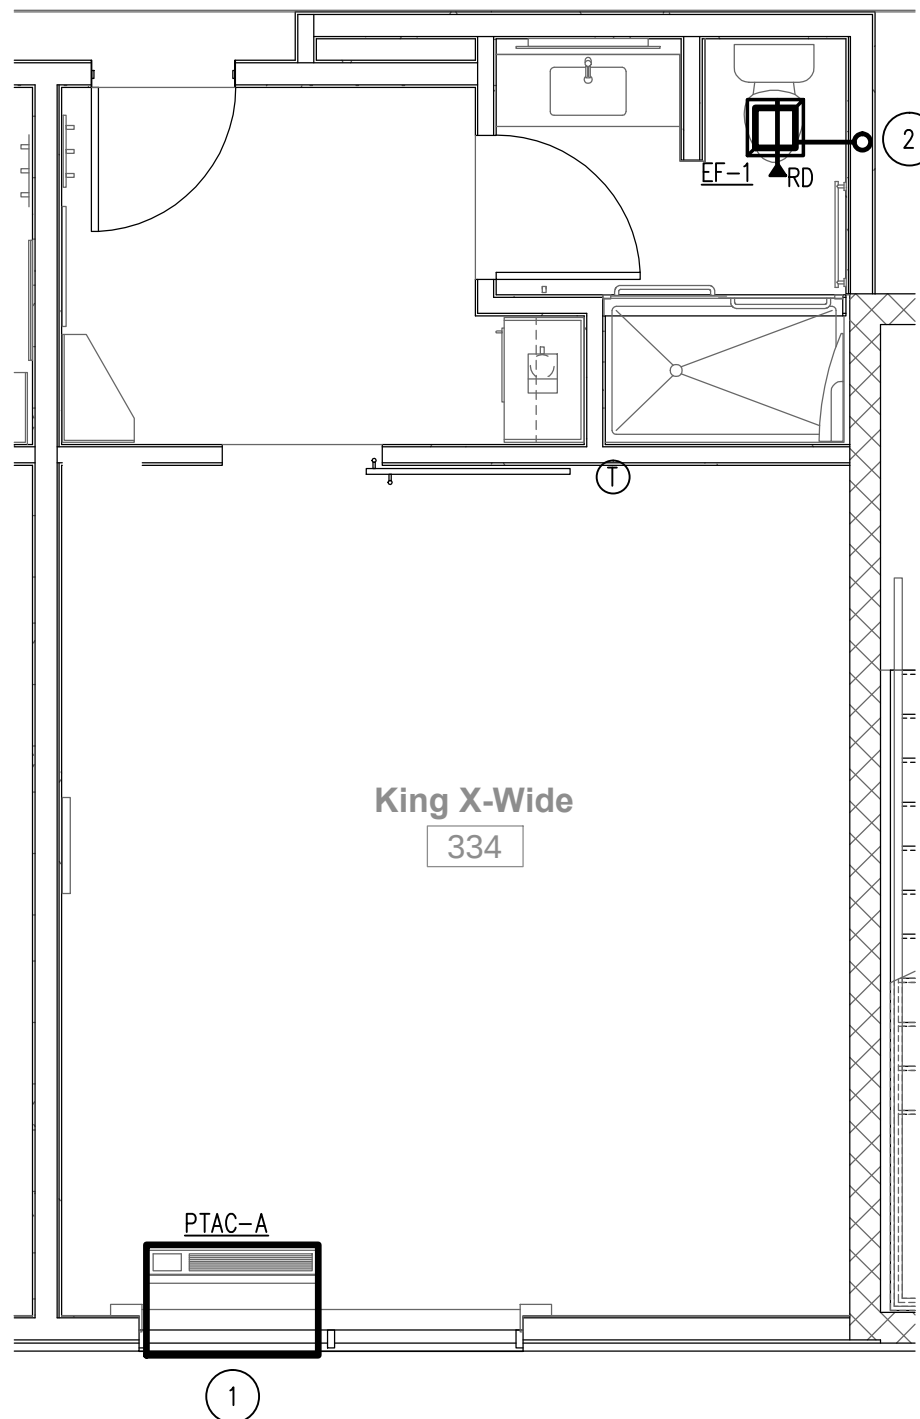


6 **KING X-WIDE**
M301 SCALE: 1/4" = 1'-0"

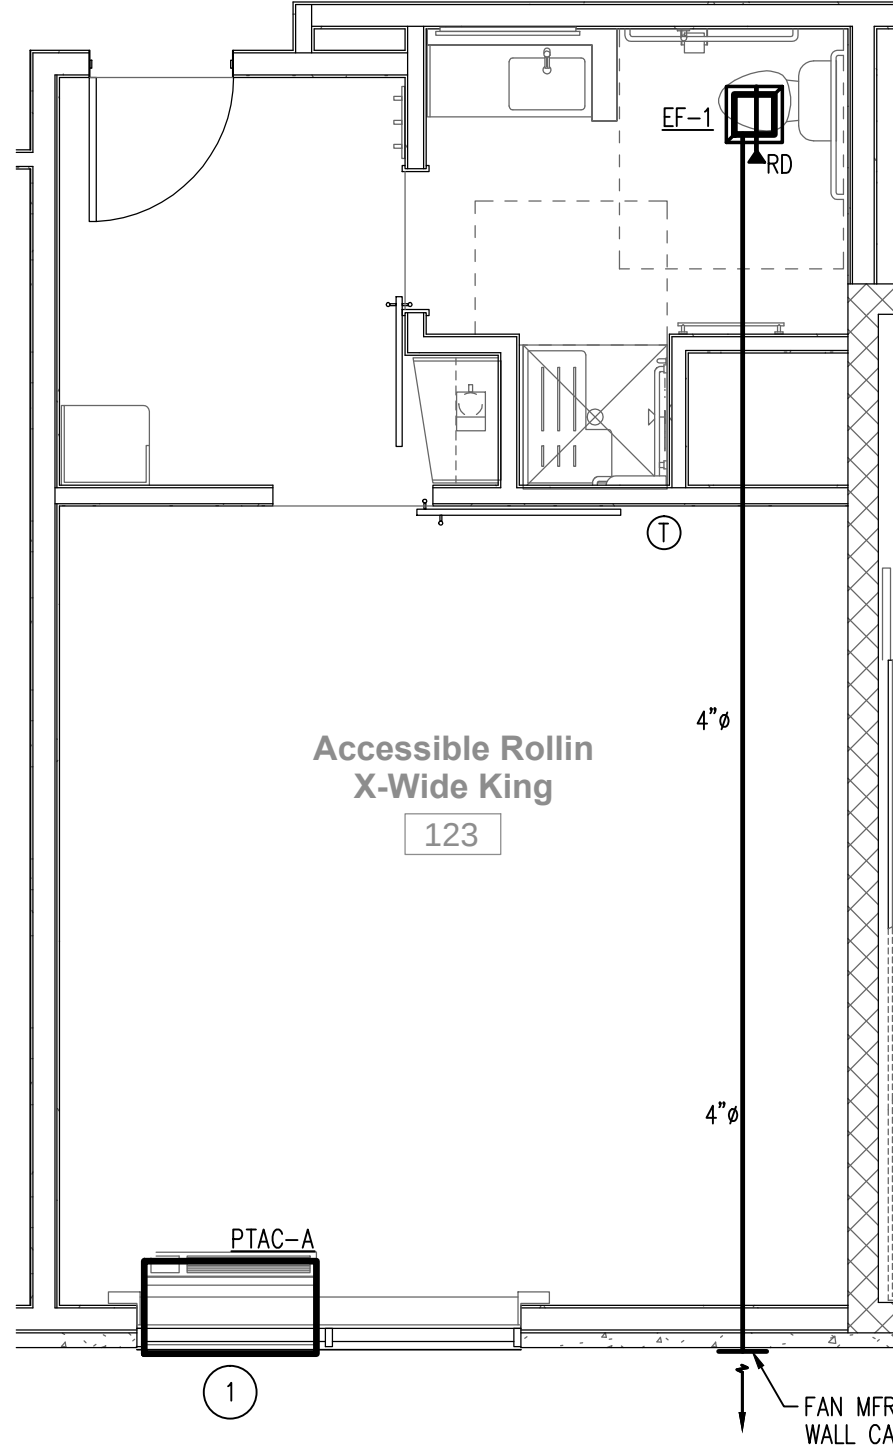


7 **ACCESSIBLE ROLLIN X-WIDE KING -1st FLOOR**
M301 SCALE: 1/4" = 1'-0"

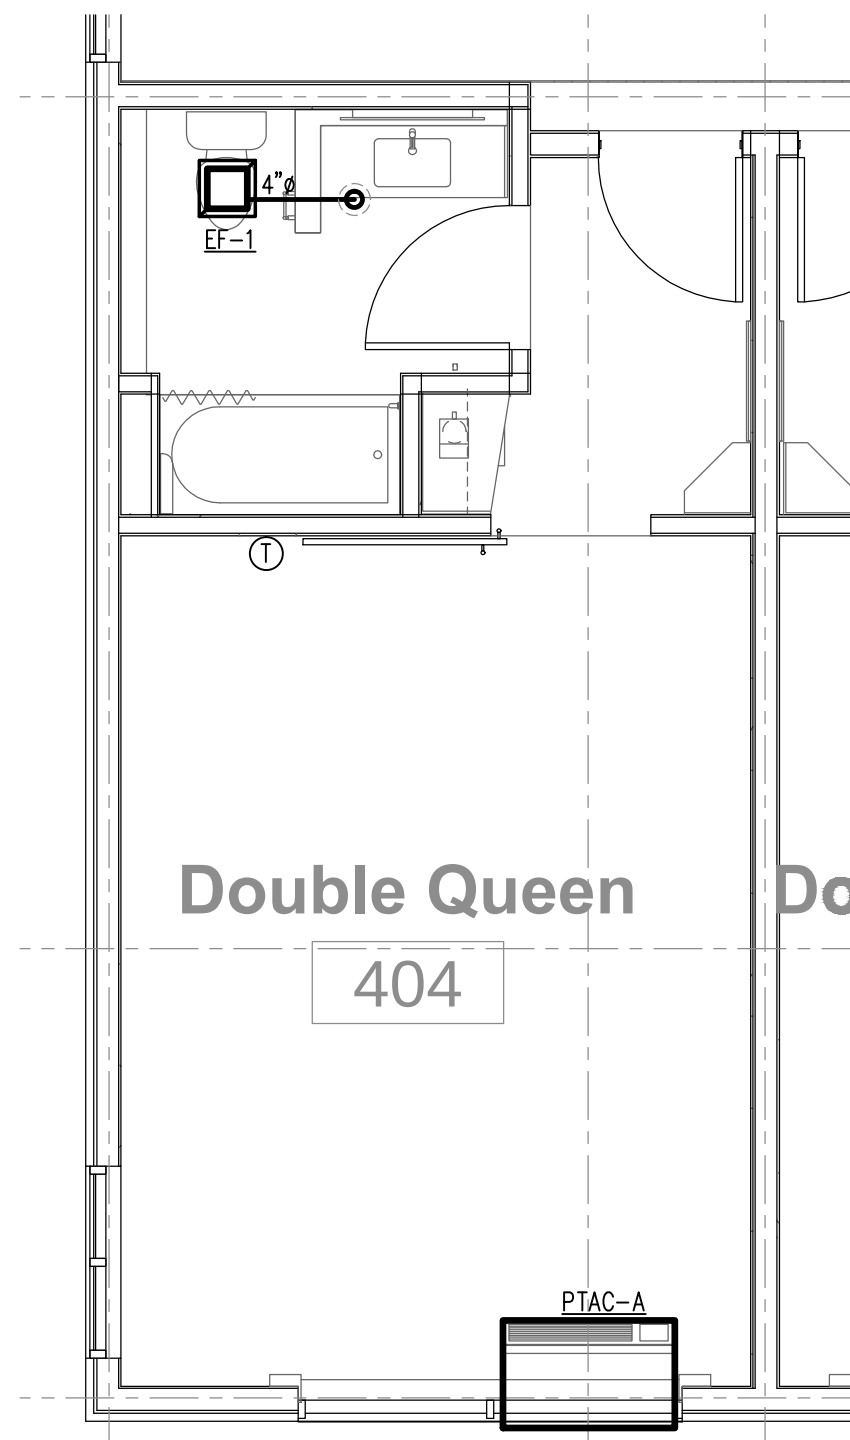

8 **DOUBLE QUEEN - END**
M301 SCALE: 1/4" = 1'-0"

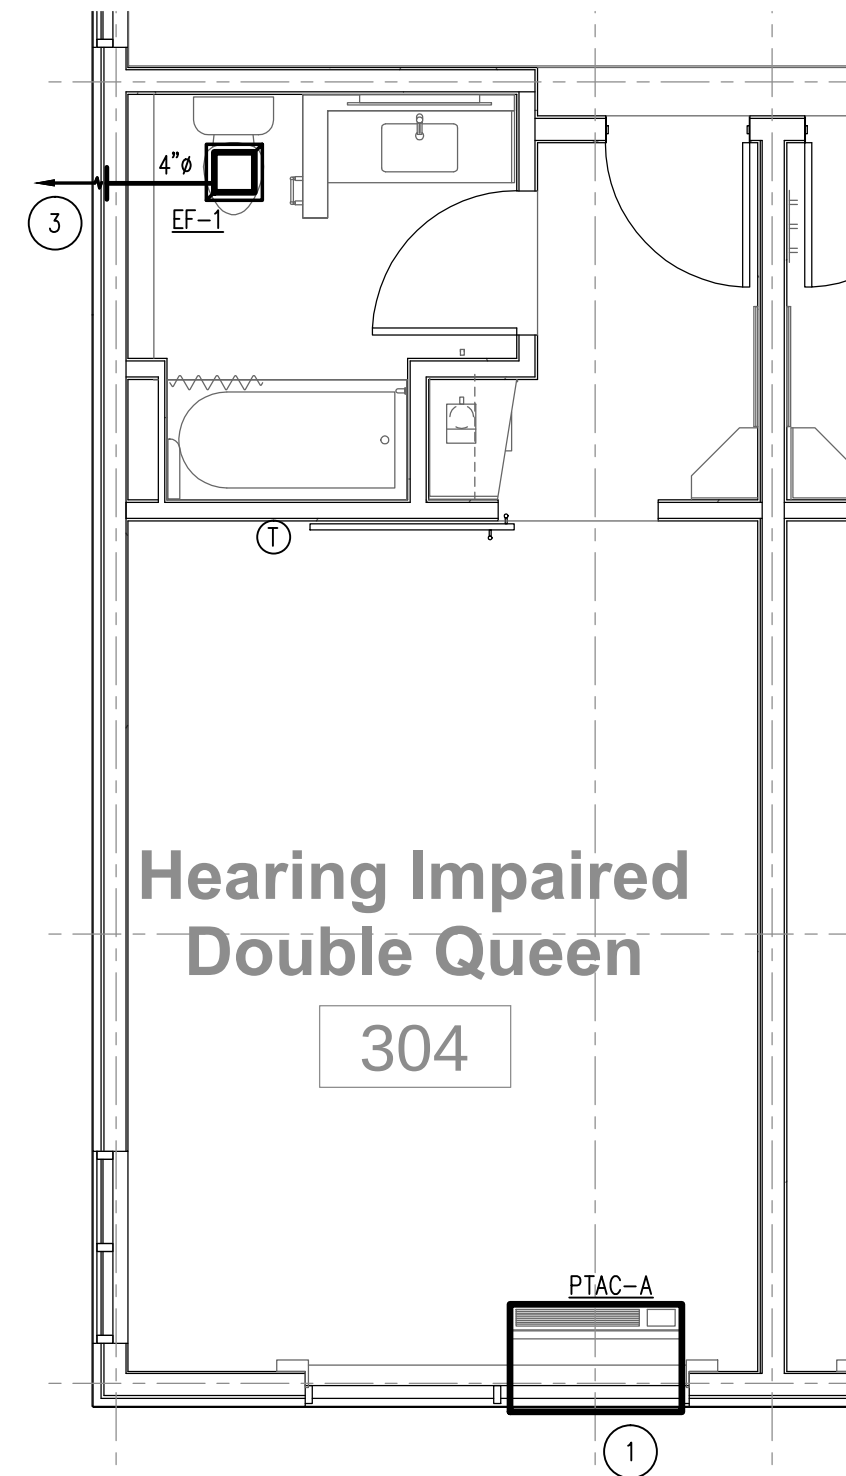

9 **H.I. DOUBLE QUEEN - END**
M301 SCALE: 1/4" = 1'-0"

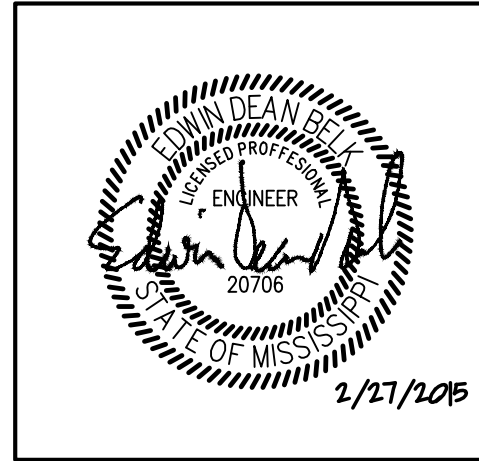

KEY PLAN

Shiva Southaven Inc.

Holiday Inn Express & Suites

Lot 16 (Rev Lot 3) Southcrest Plwy.
Southcrest Subdivision
Southaven, MS 38671

Drawing Title
**MECHANICAL ENLARGED
GUESTROOM PLANS**

Phase
Construction Documents

Project No.	14-081	Sheet No.	M301
Prepared by	CRM		
Checked by	EDB		
Date	Feb. 27, 2015		

Holiday Inn Express & Suites