


REVISIONS		
No.	Date	Description
1.		

Information contained on this drawing and in all digital files associated is authorized for use on the project named herein only and is the property of MISHRA ARCHITECTURE PLLC and may not be reproduced in any manner without express written or verbal permission from authorized individuals. Original drawing is 24"x36" and scales are as indicated. © 2013 MISHRA ARCHITECTURE PLLC

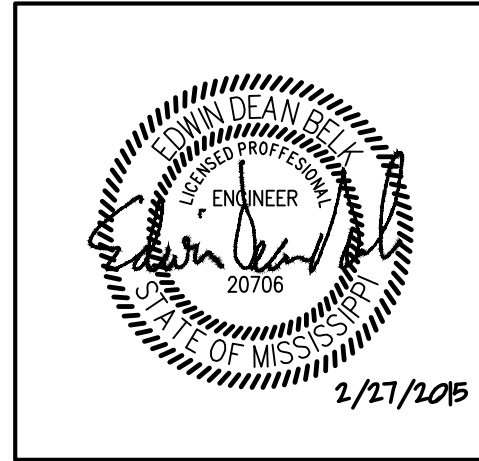

KEY PLAN

Shiva Southaven Inc.

Holiday Inn Express & Suites


Lot 16 (Rev Lot 3) Southcrest Pkwy.
Southcrest Subdivision
Southaven, MS 38671

Drawing Title


MECHANICAL ENLARGED
GUESTROOM PLANS

Phase
Construction Documents


Project No.	14-081	Sheet No.
Prepared by	CRM	M302
Checked by	EDB	
Date	Feb. 27, 2015	

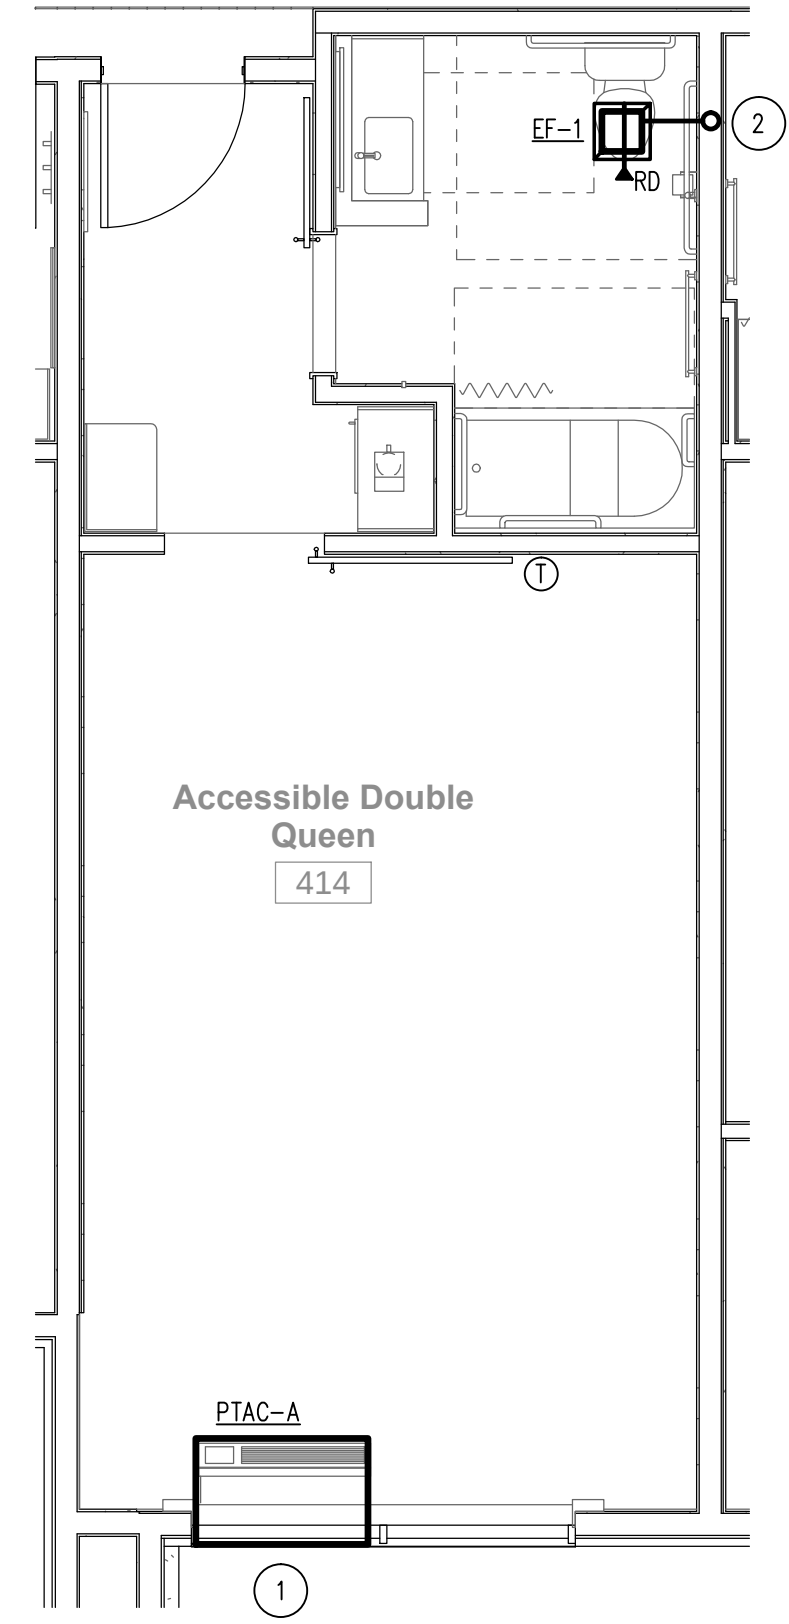


1 ACCESSIBLE DOUBLE QUEEN
M302 SCALE: 1/4" = 1'-0"

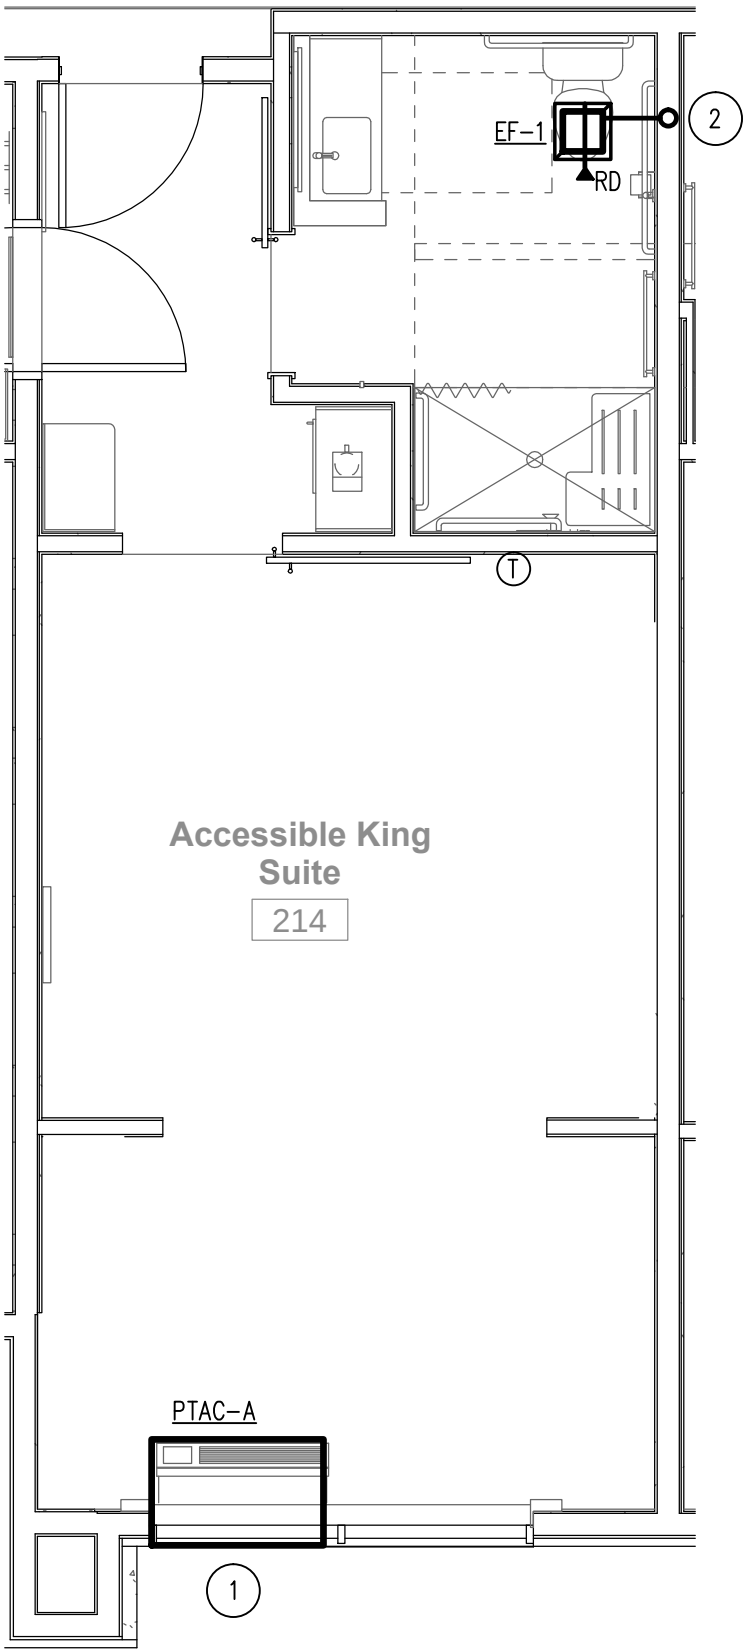

2 ACCESSIBLE KING SUITE
M302 SCALE: 1/4" = 1'-0"

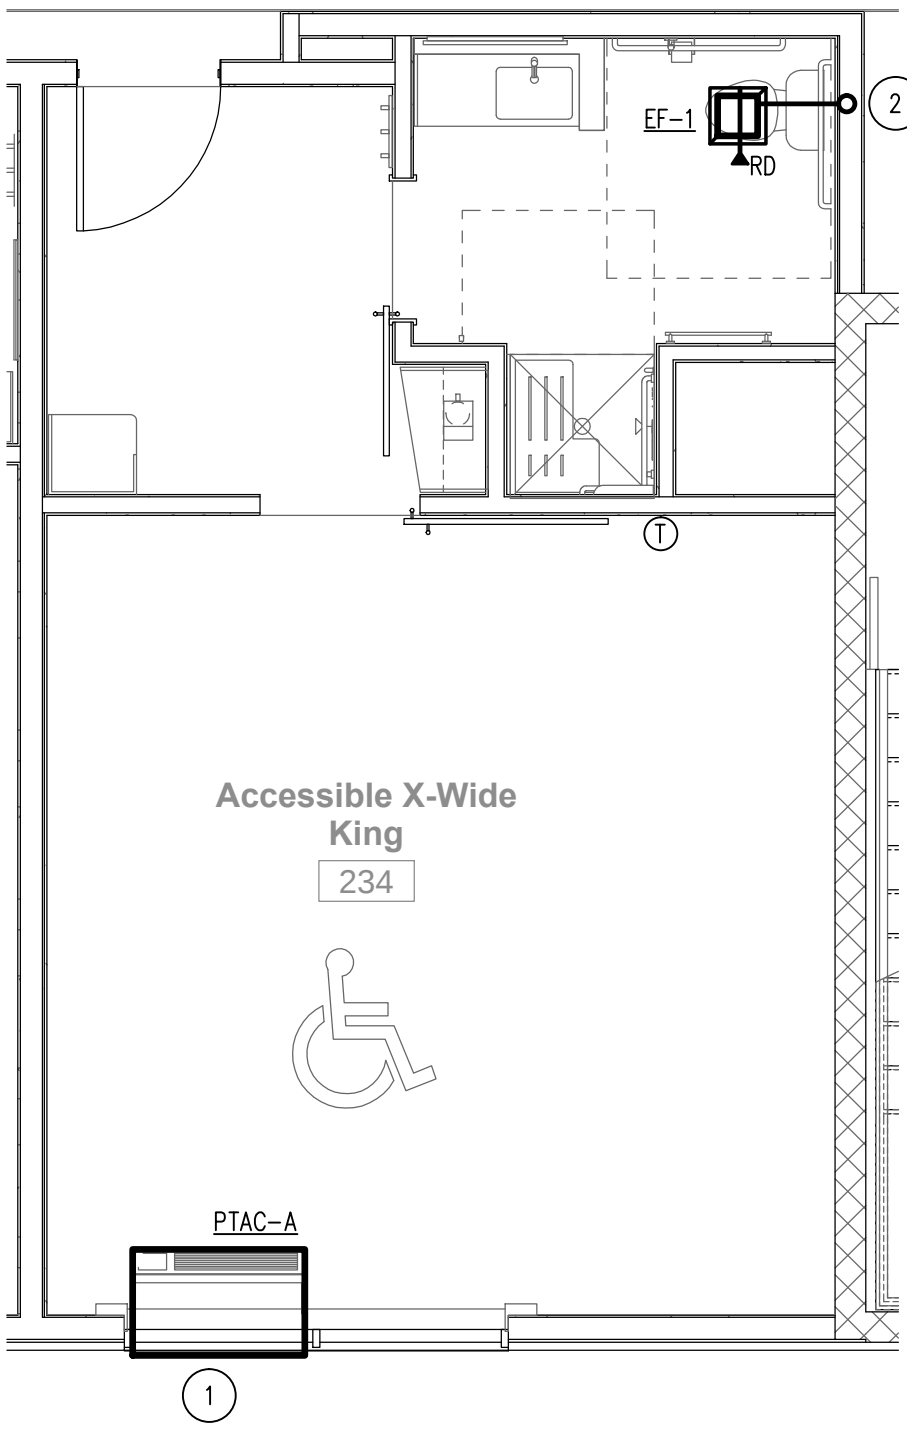


3 ACCESSIBLE X-WIDE KING
M302 SCALE: 1/4" = 1'-0"

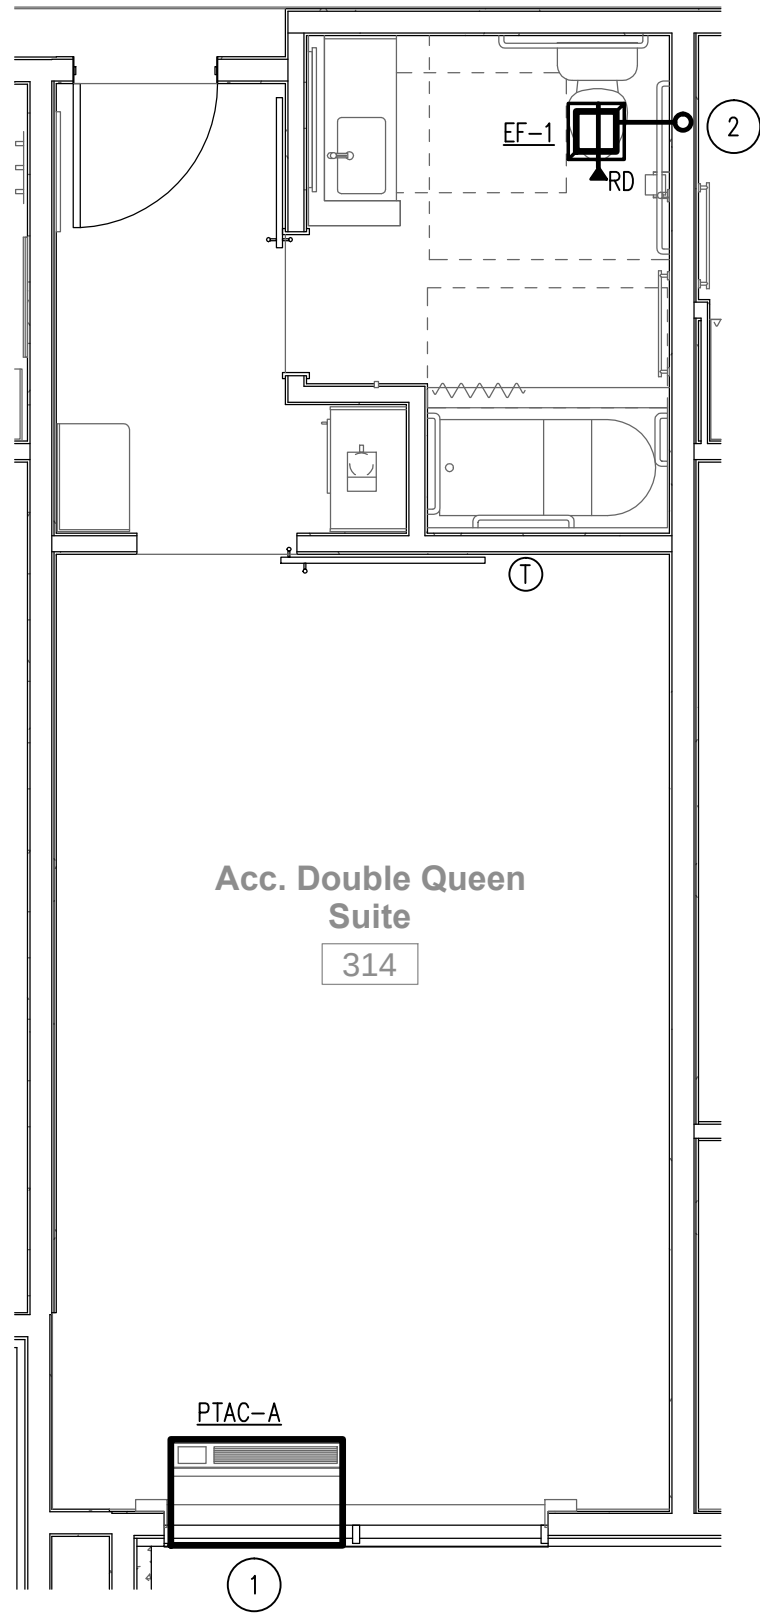


4 ACCESSIBLE DOUBLE QUEEN SUITE
M302 SCALE: 1/4" = 1'-0"

KEYED NOTES (THIS SHEET ONLY)	
1	SEE 1/M002 FOR CONDENSATE ROUTING.
2	4" (26 GAUGE) SHEET METAL EXHAUST DUCT UP TO ROOF.


NOTE:
ALL PENETRATIONS SHALL MEET ASTM E 119 STANDARDS

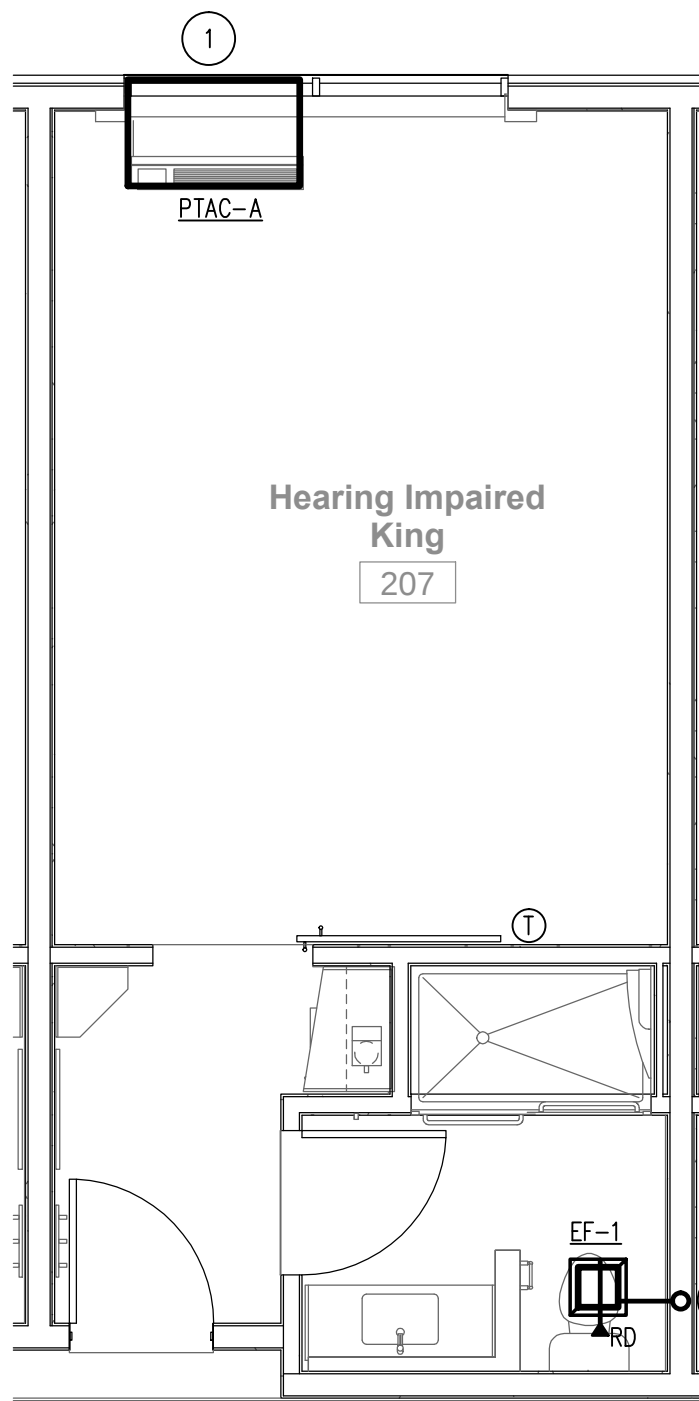


5 HEARING IMPAIRED KING
M302 SCALE: 1/4" = 1'-0"

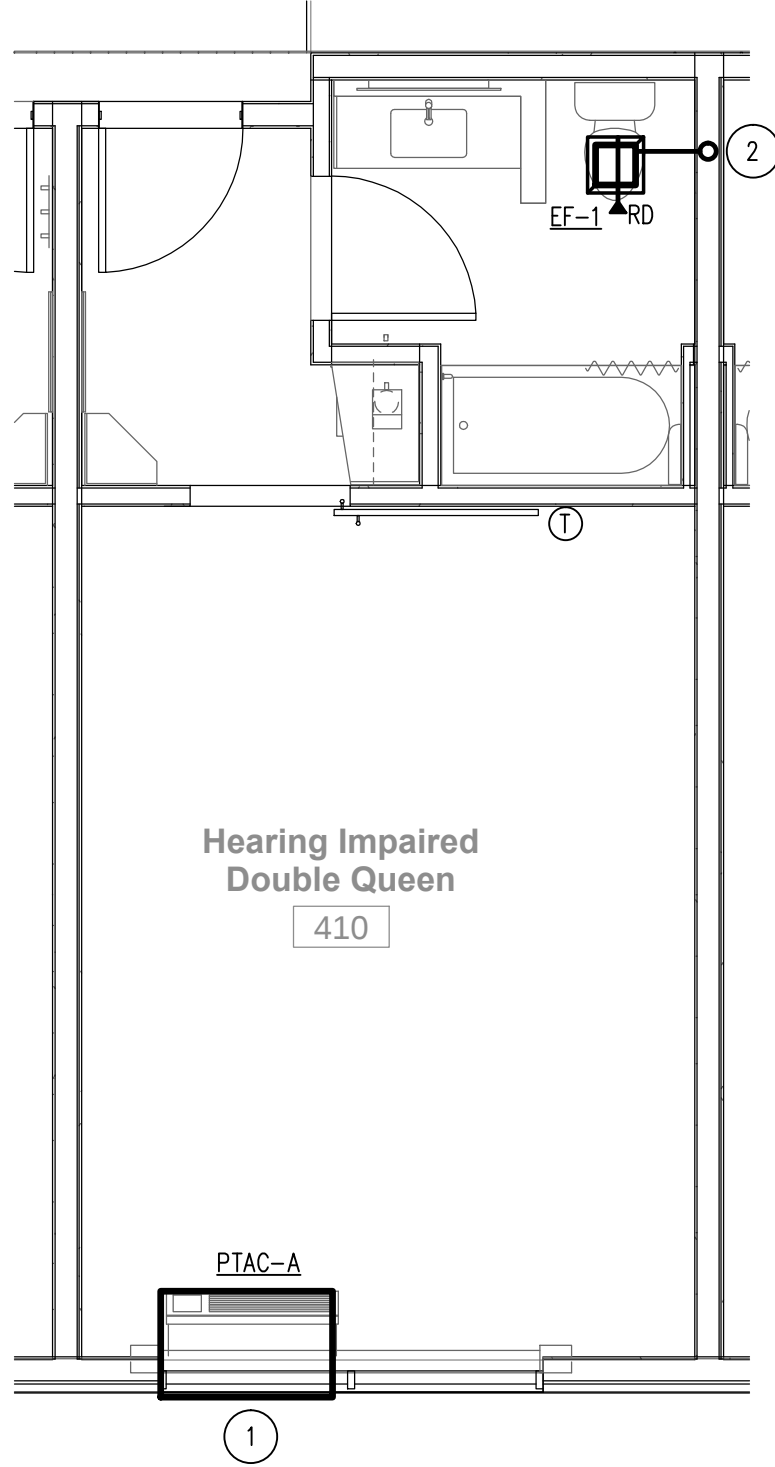

6 HEARING IMPAIRED DOUBLE QUEEN
M302 SCALE: 1/4" = 1'-0"

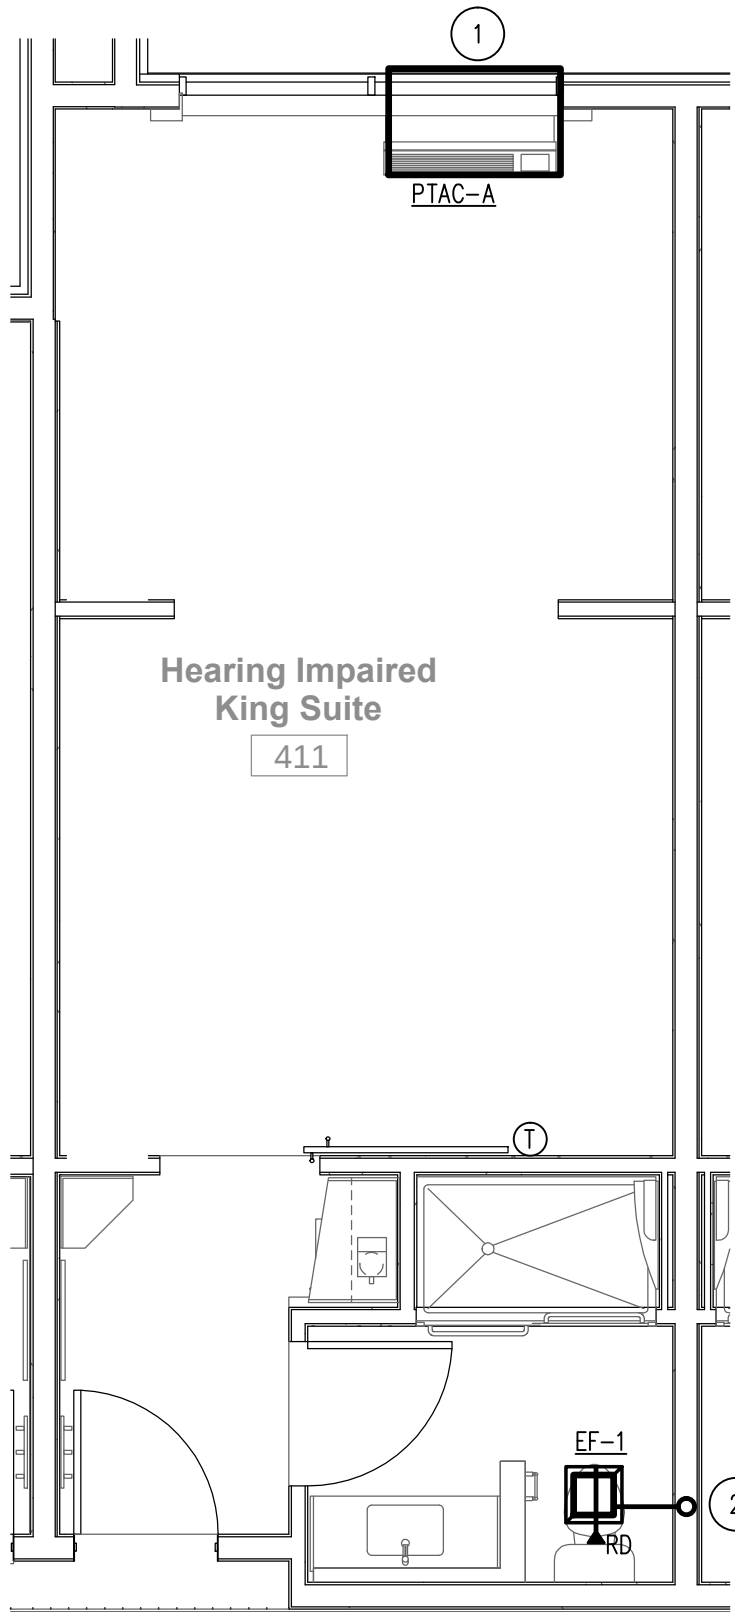

7 HEARING IMPAIRED KING SUITE
M302 SCALE: 1/4" = 1'-0"

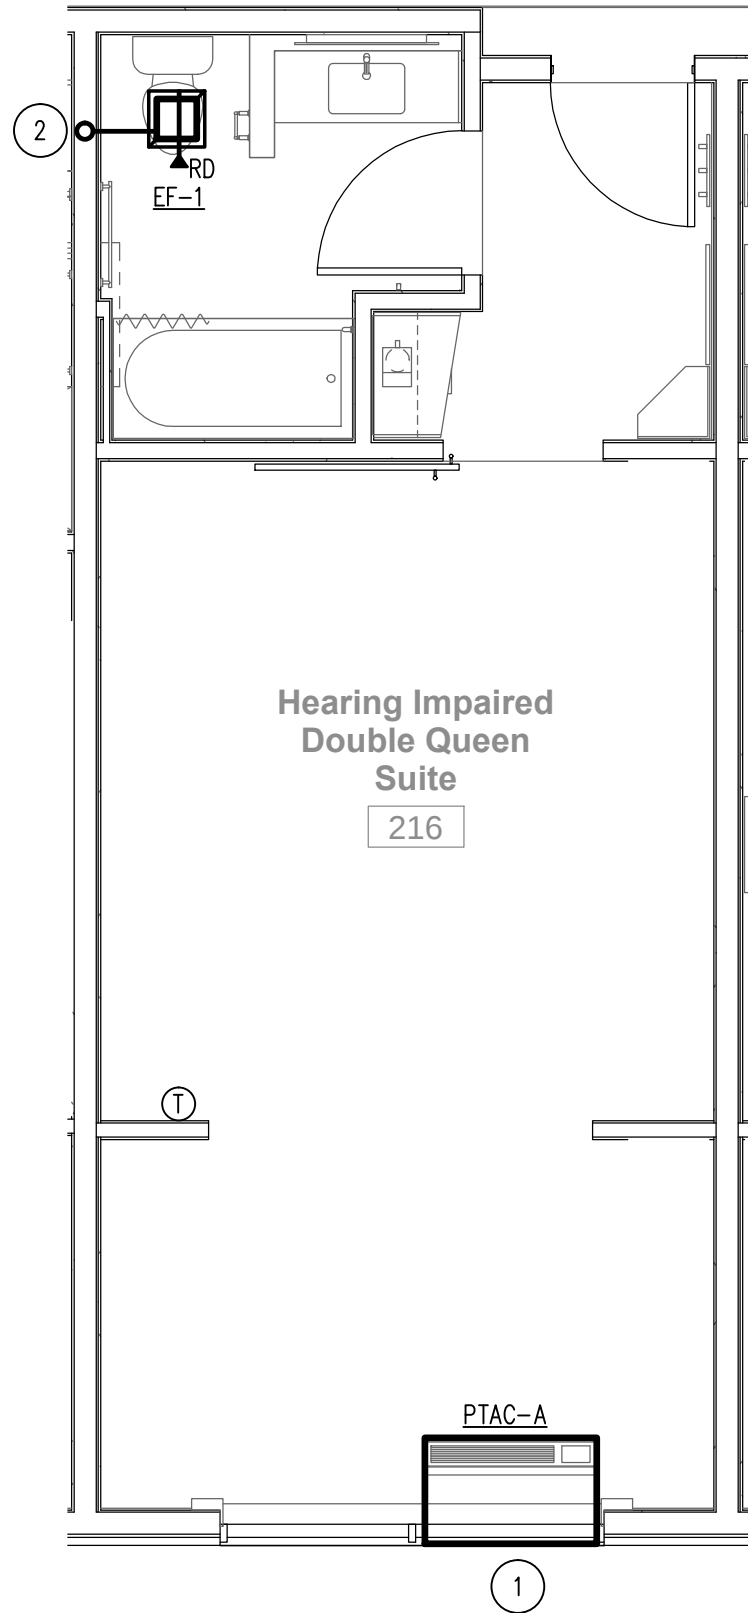

8 HEARING IMPAIRED DOUBLE QUEEN SUITE
M302 SCALE: 1/4" = 1'-0"