
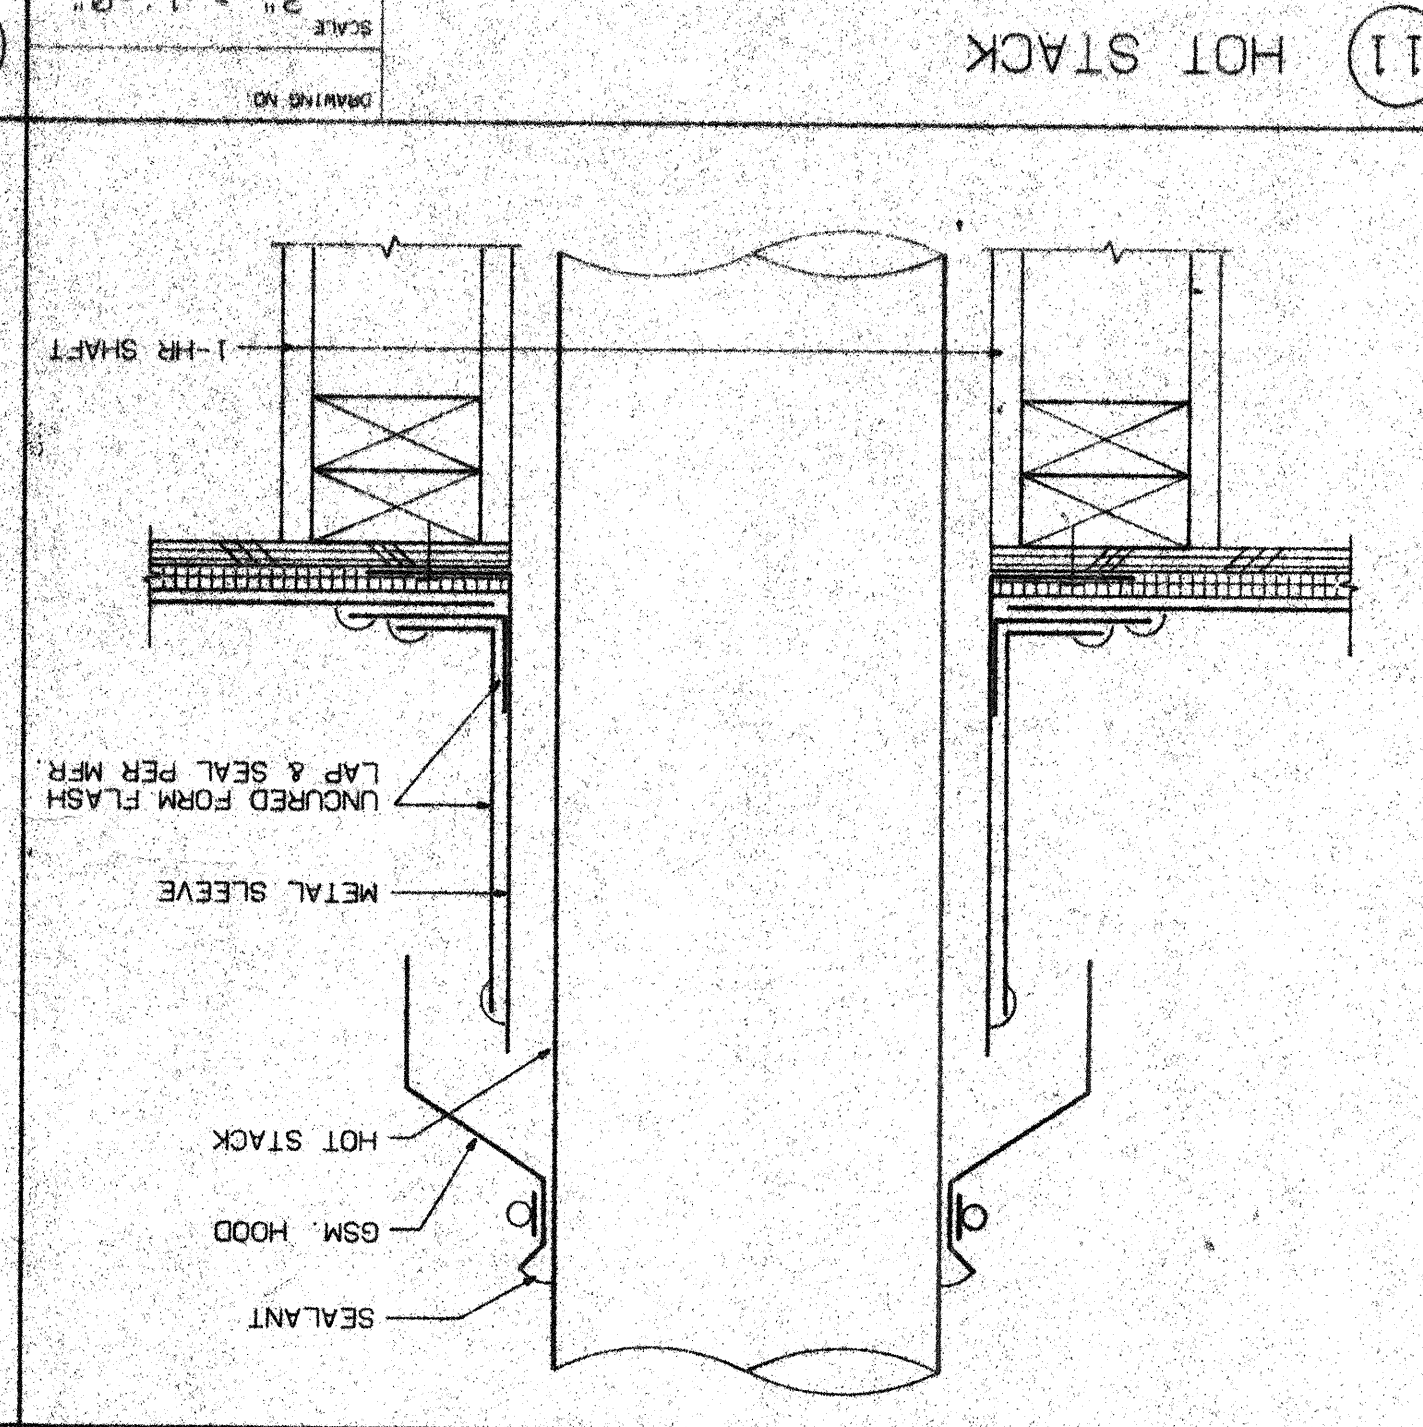
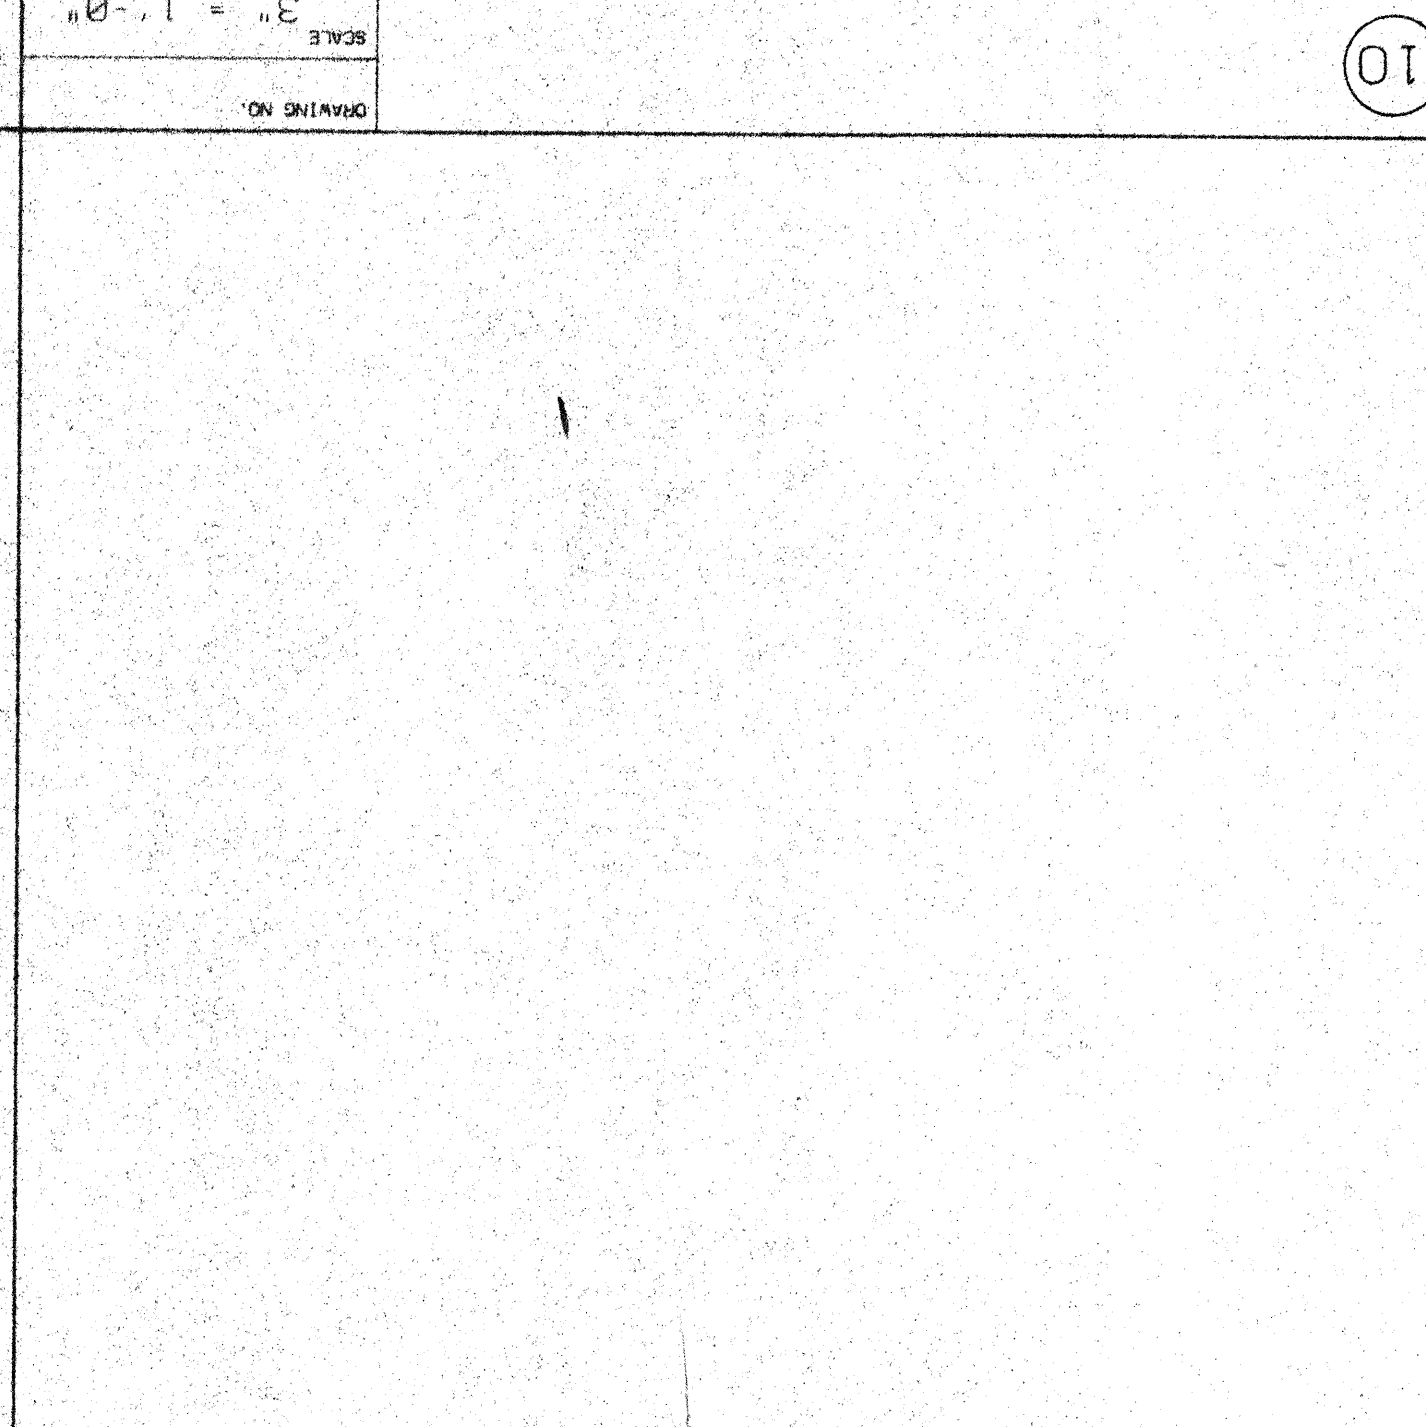
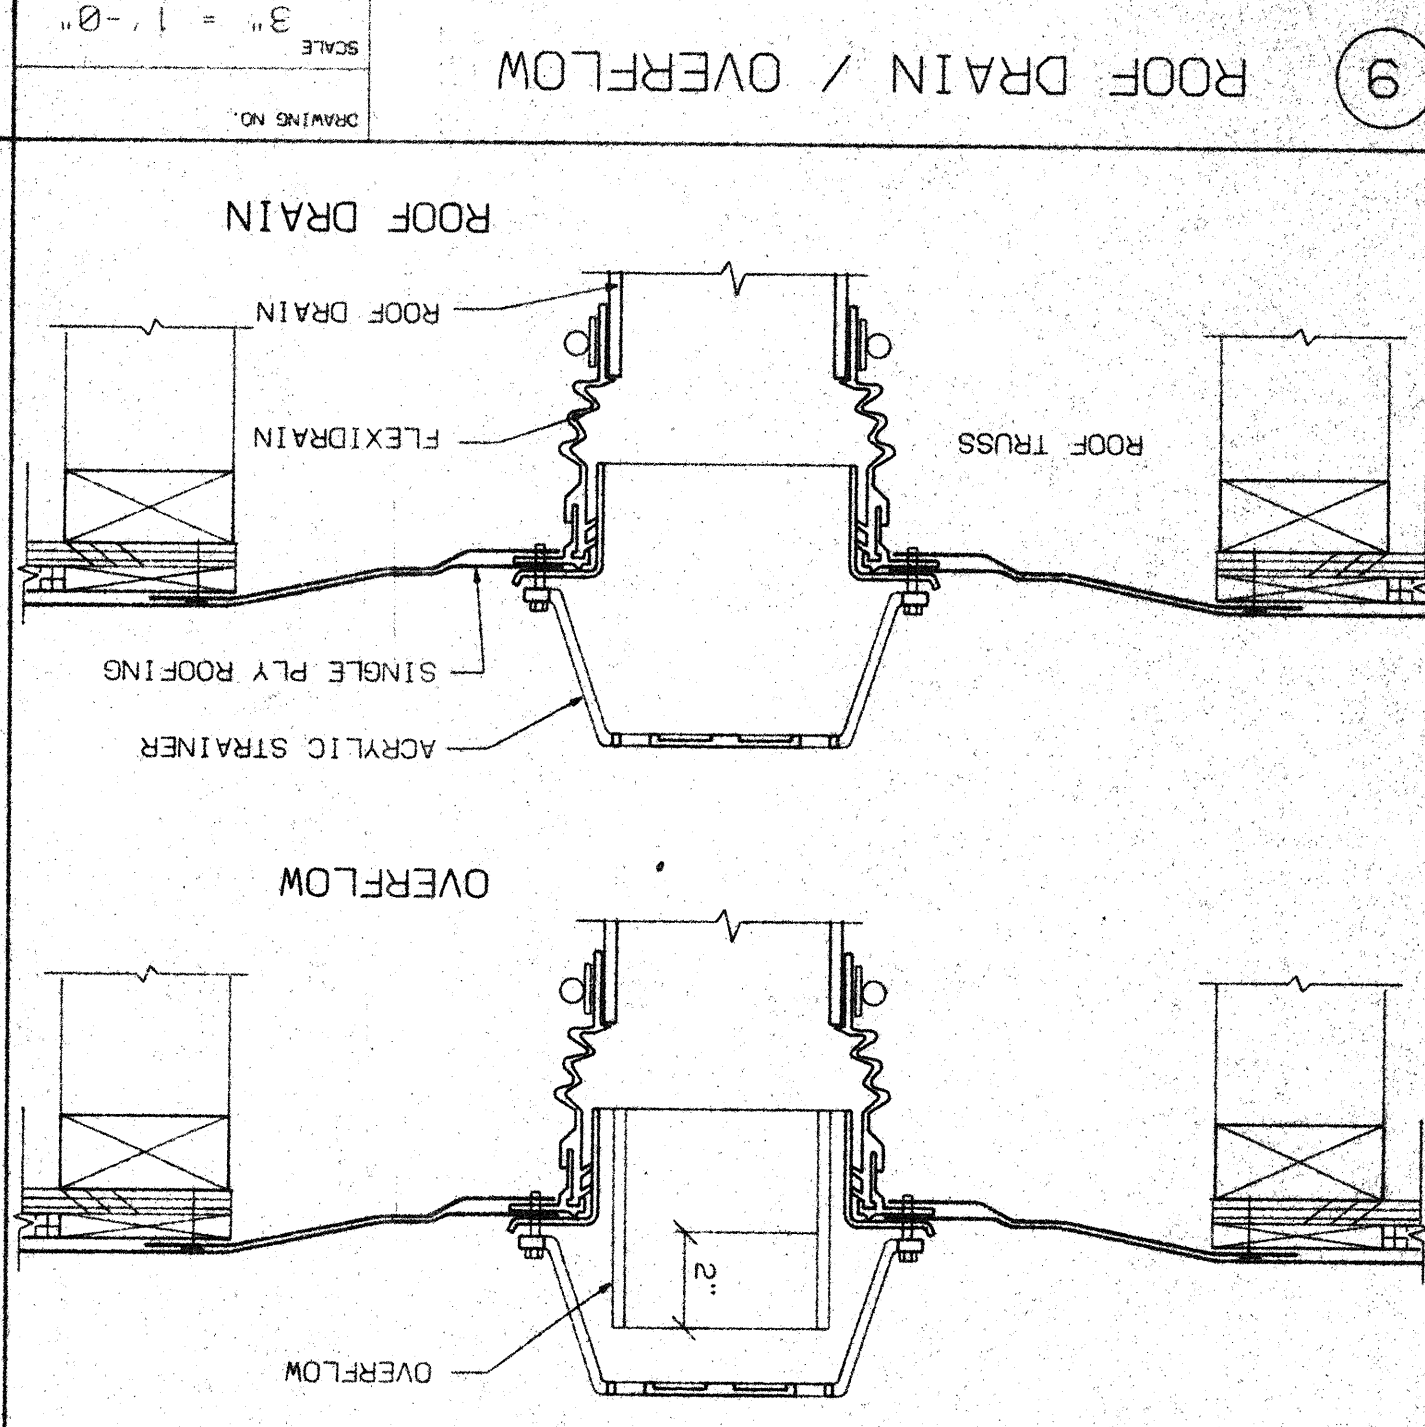
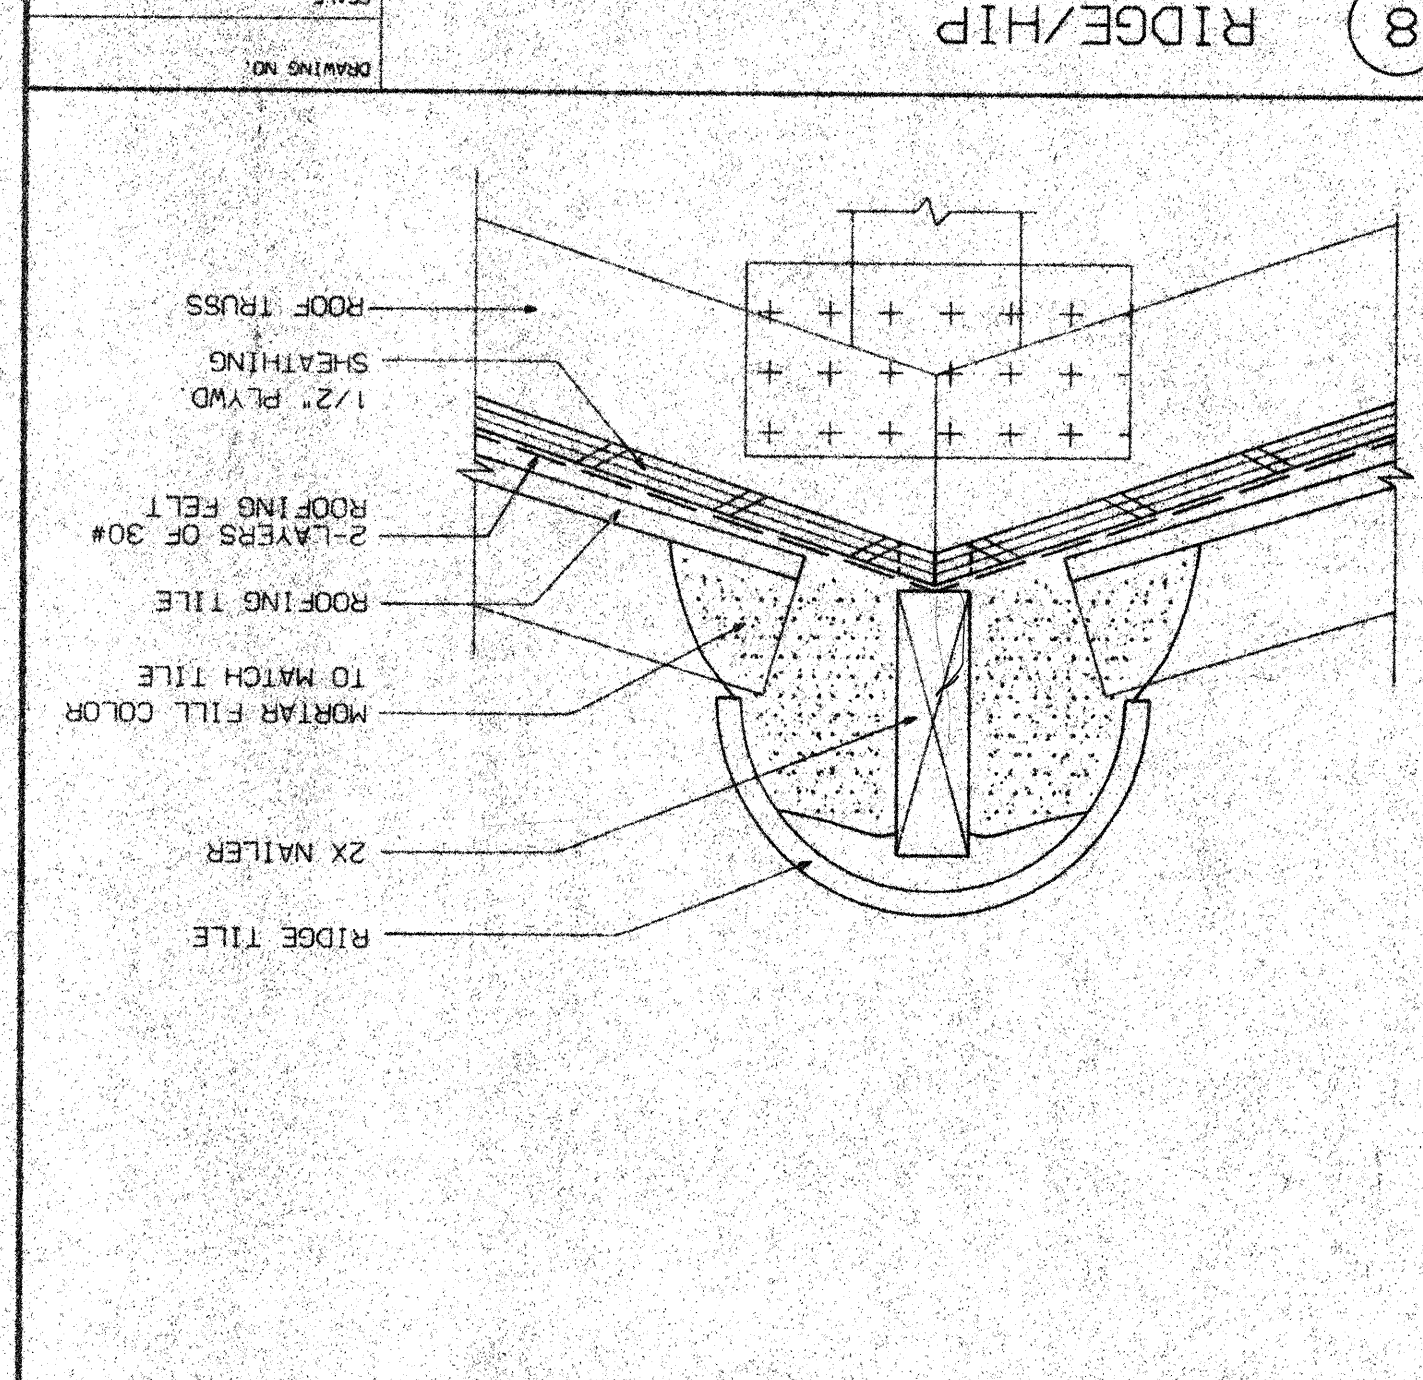
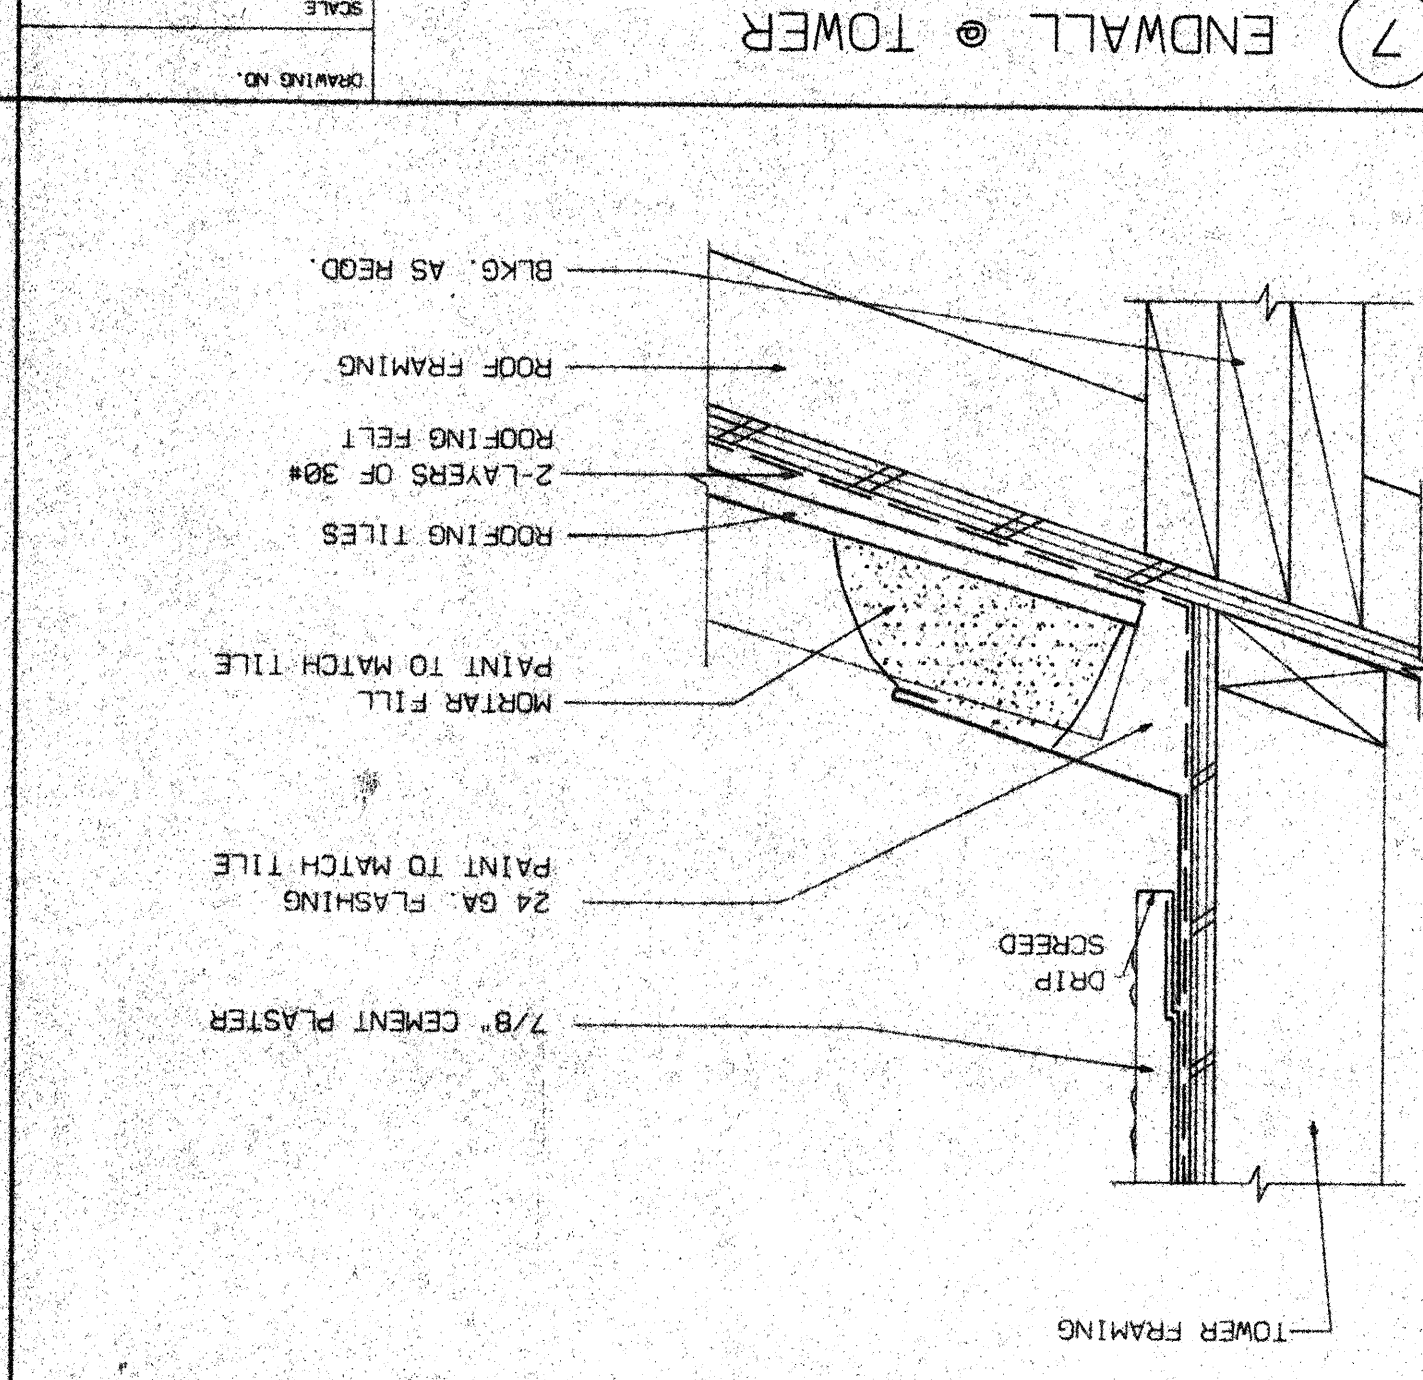
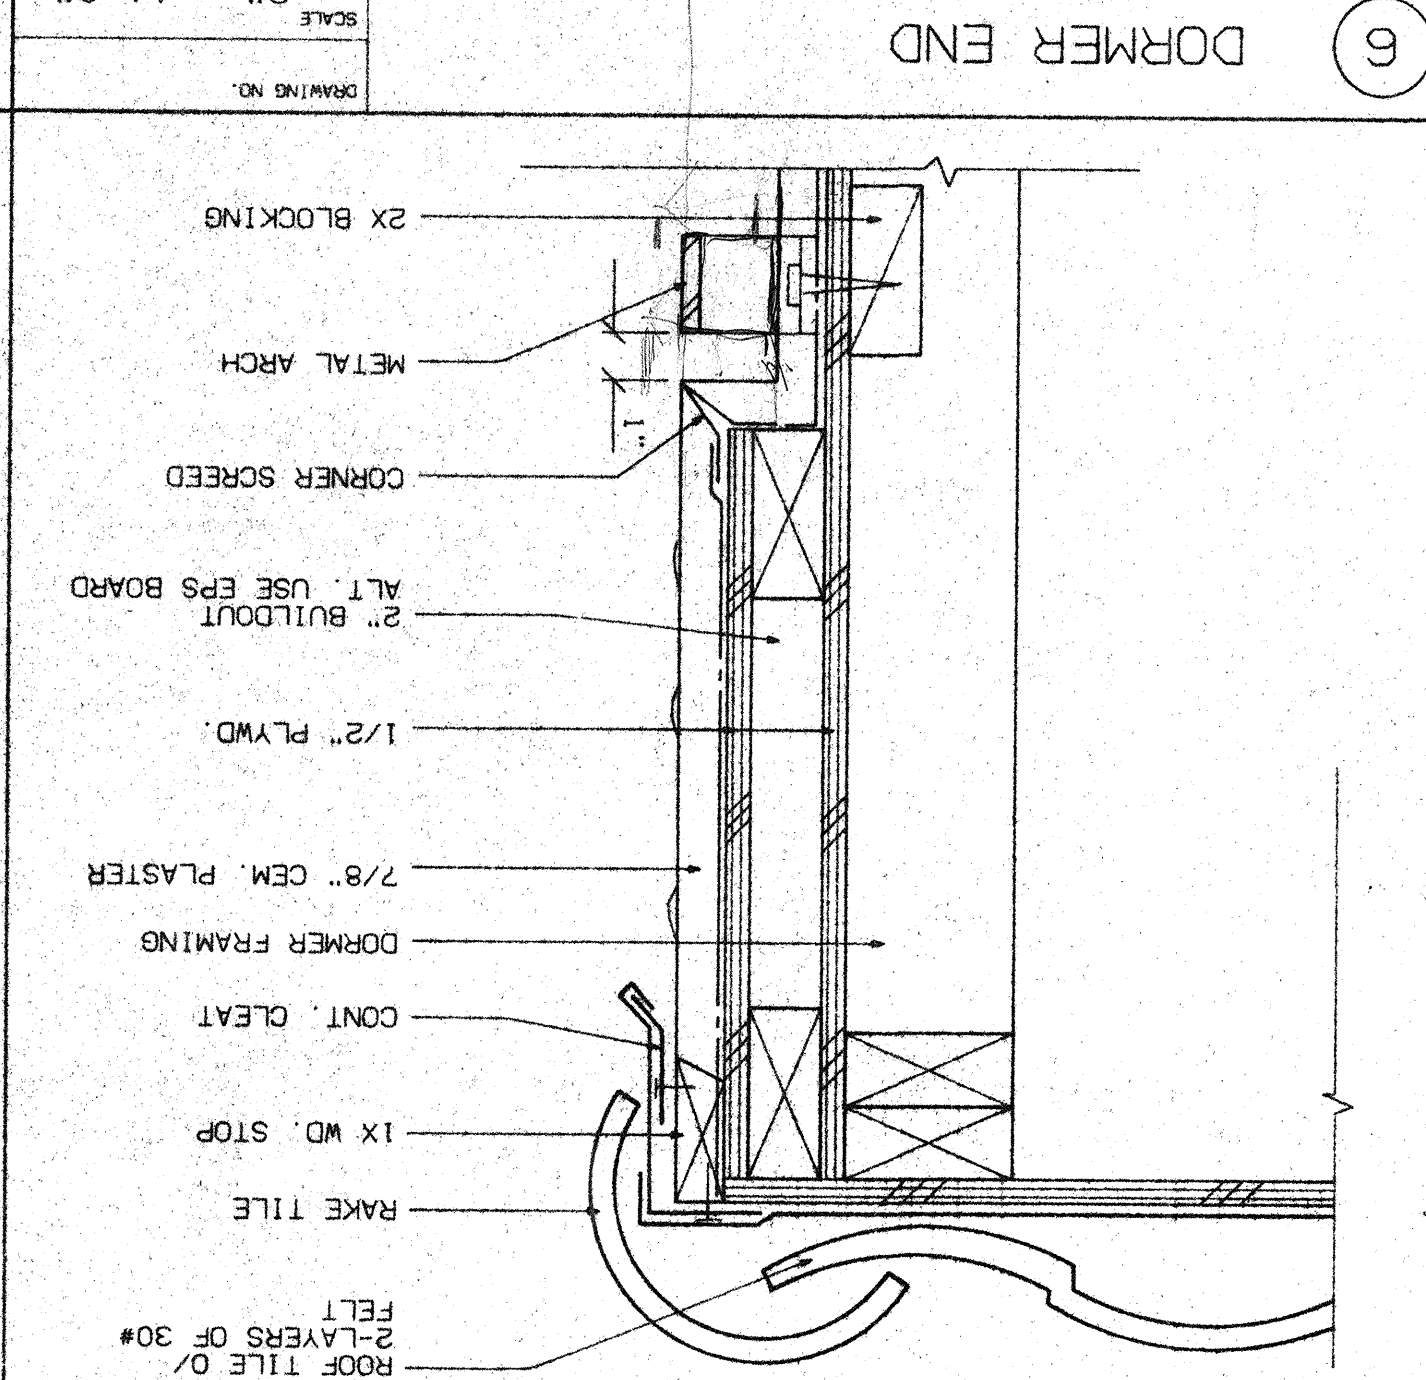
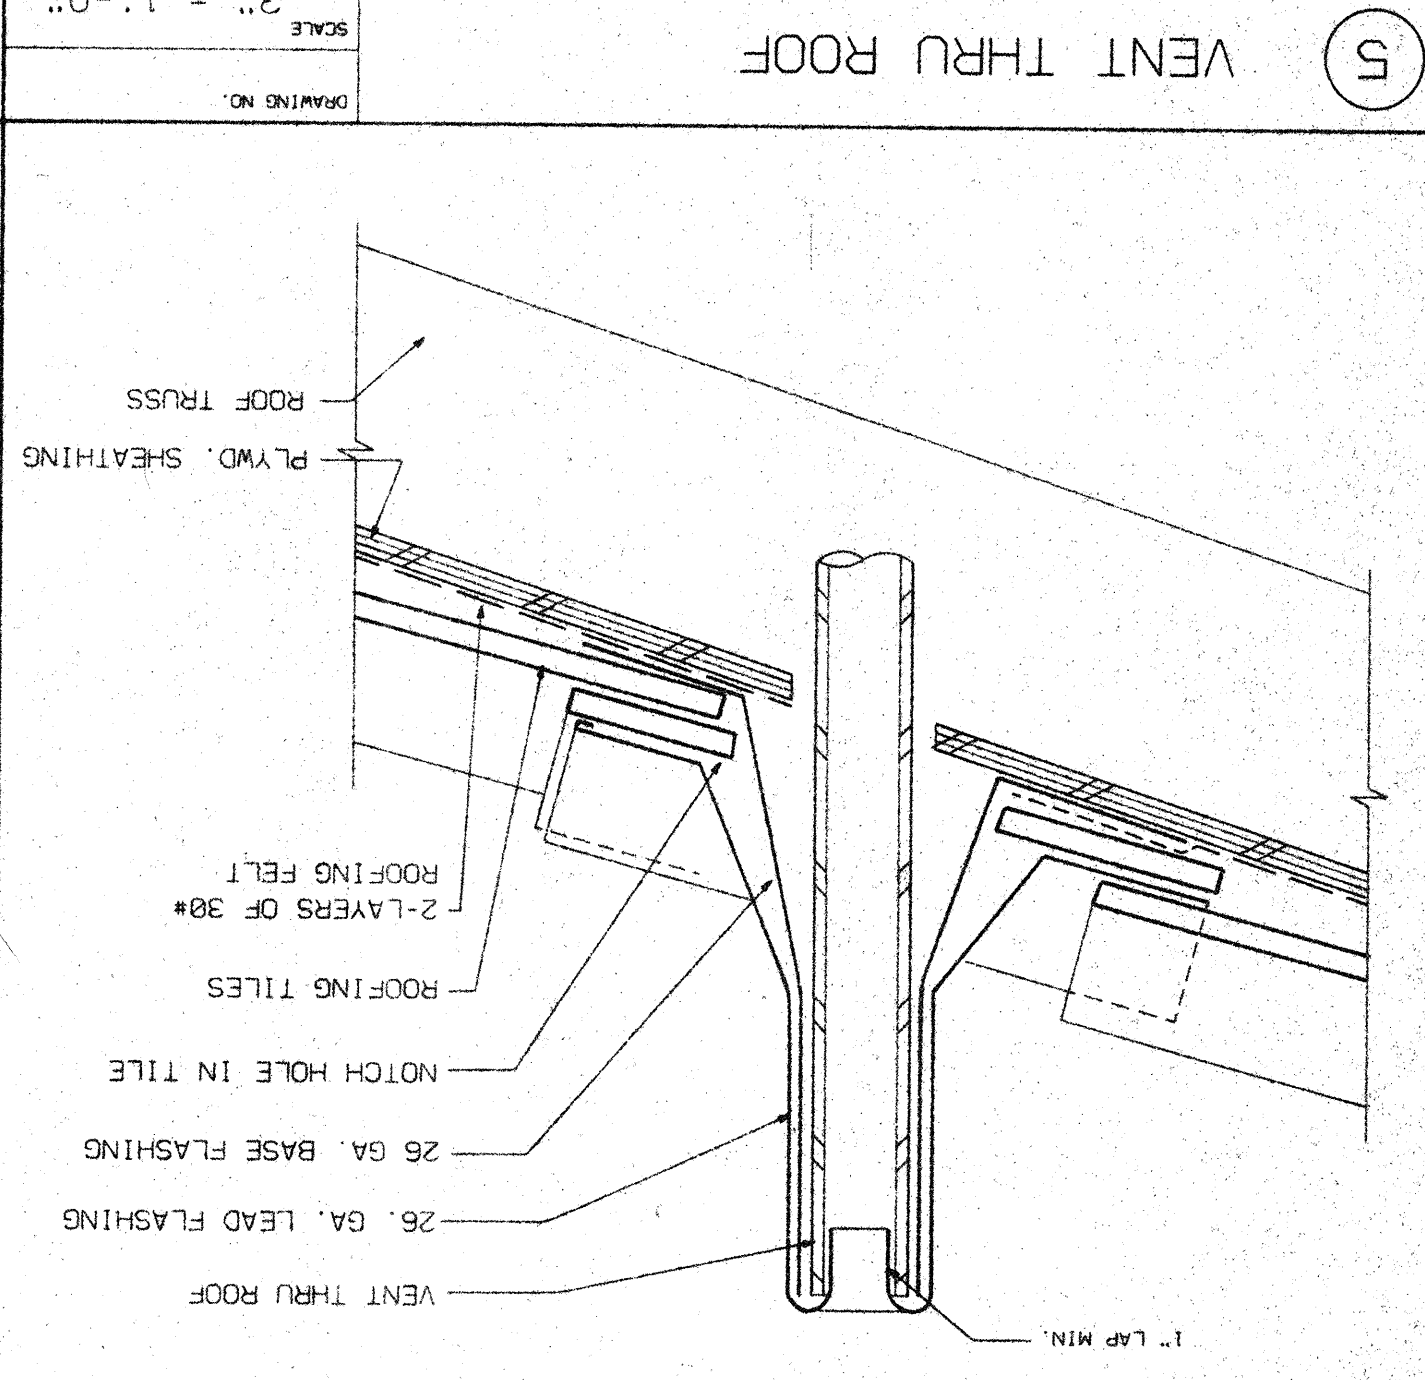
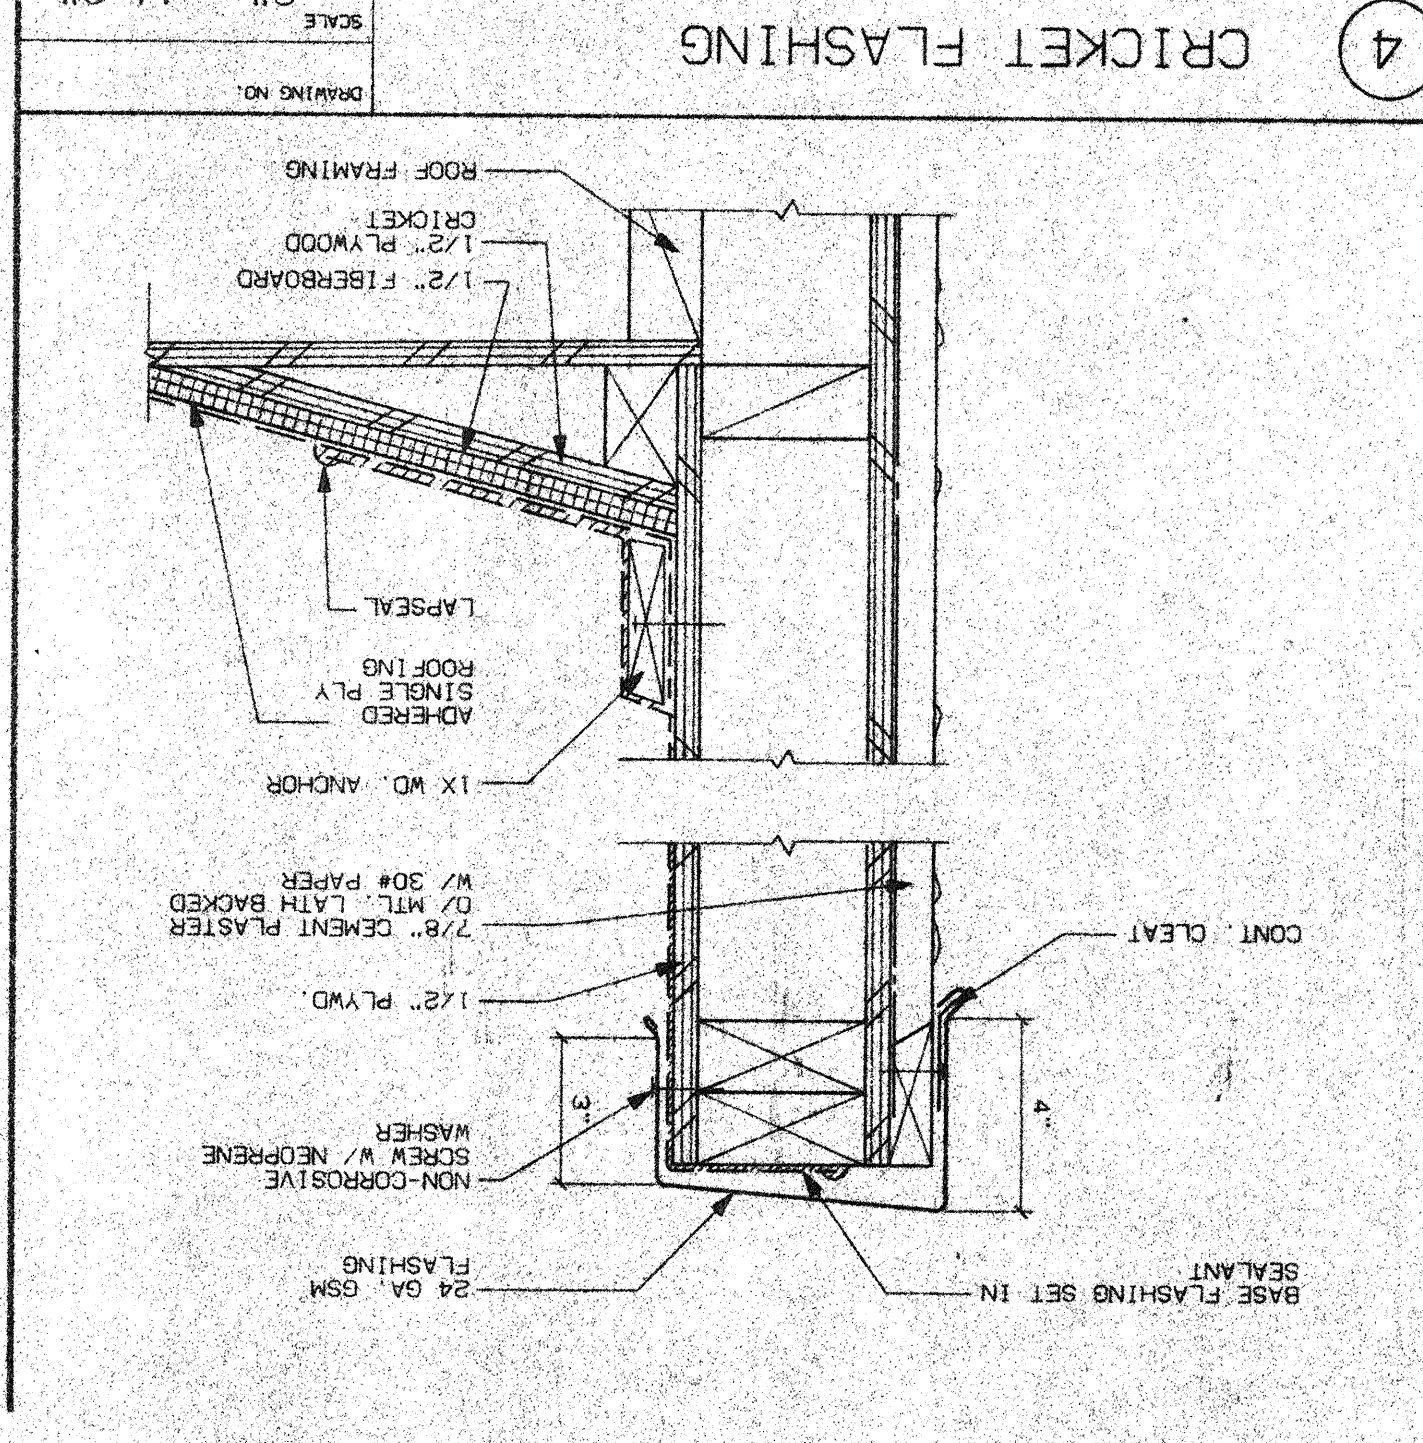
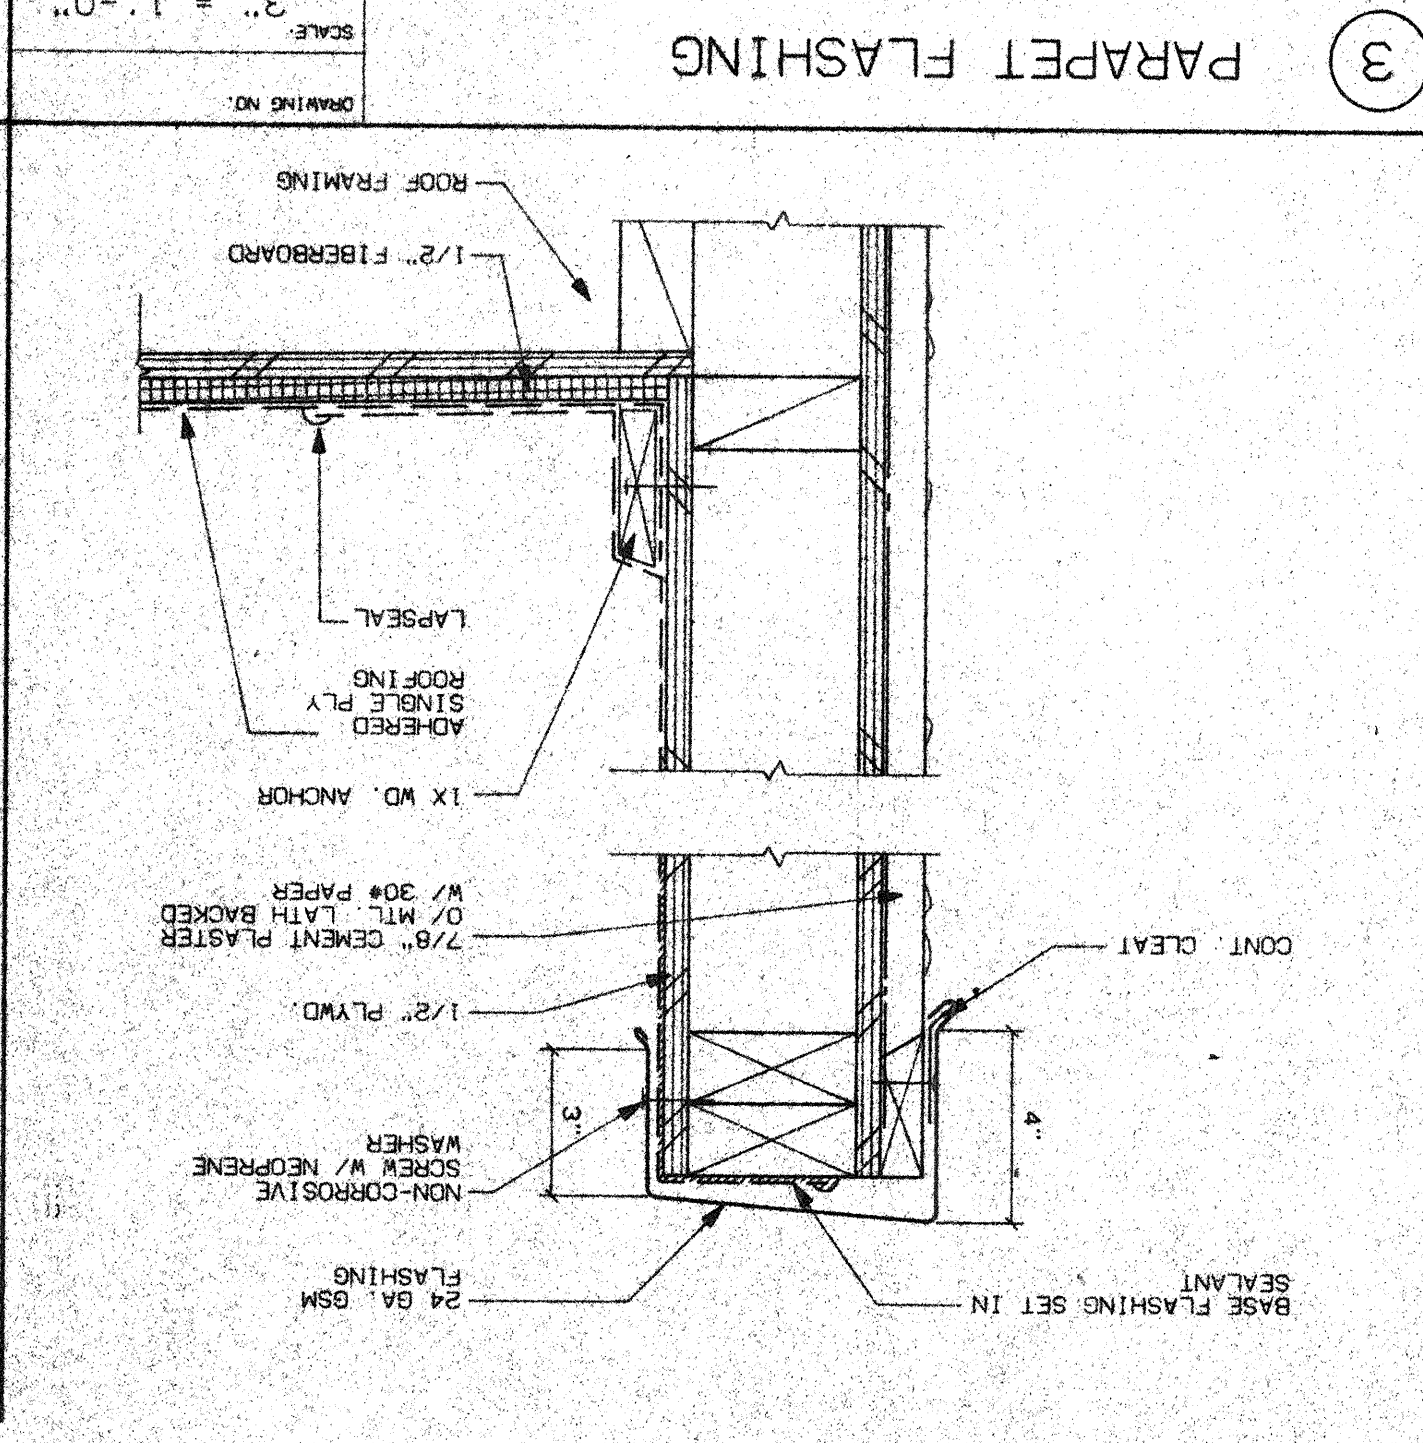
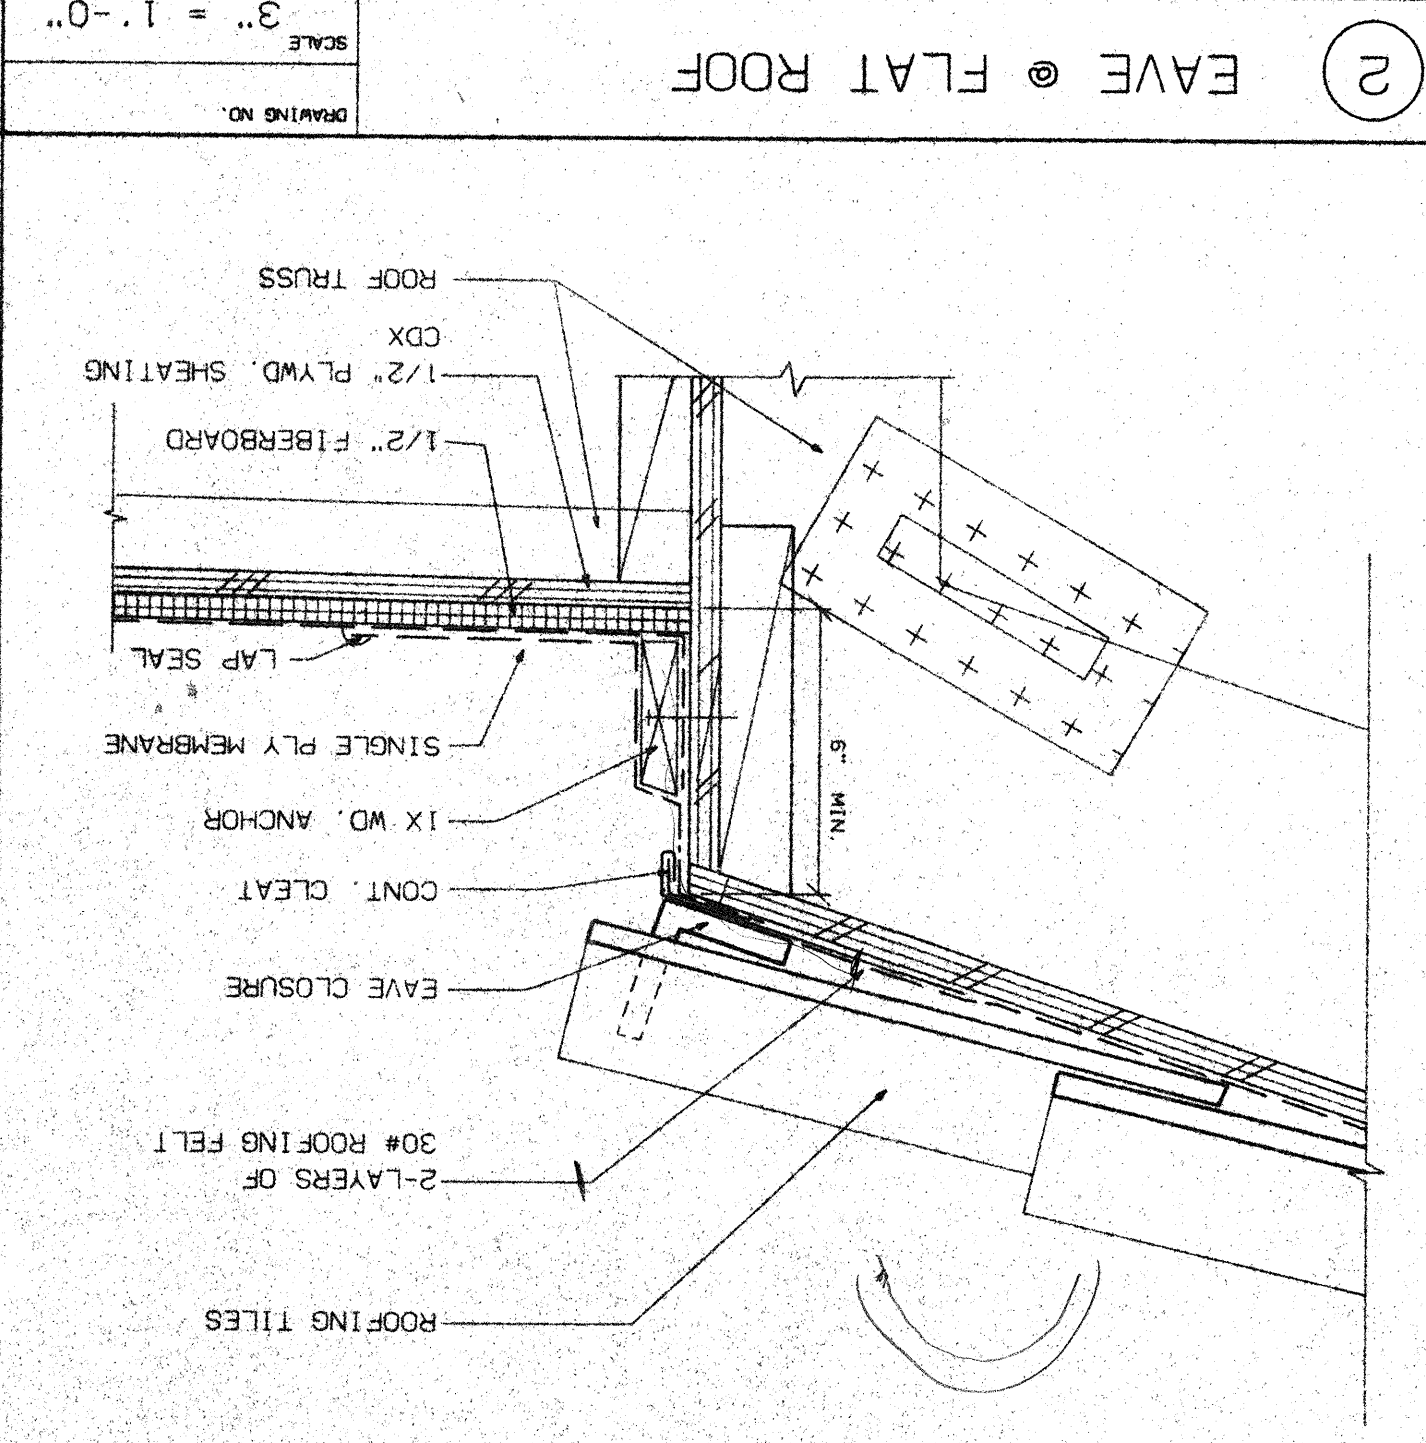


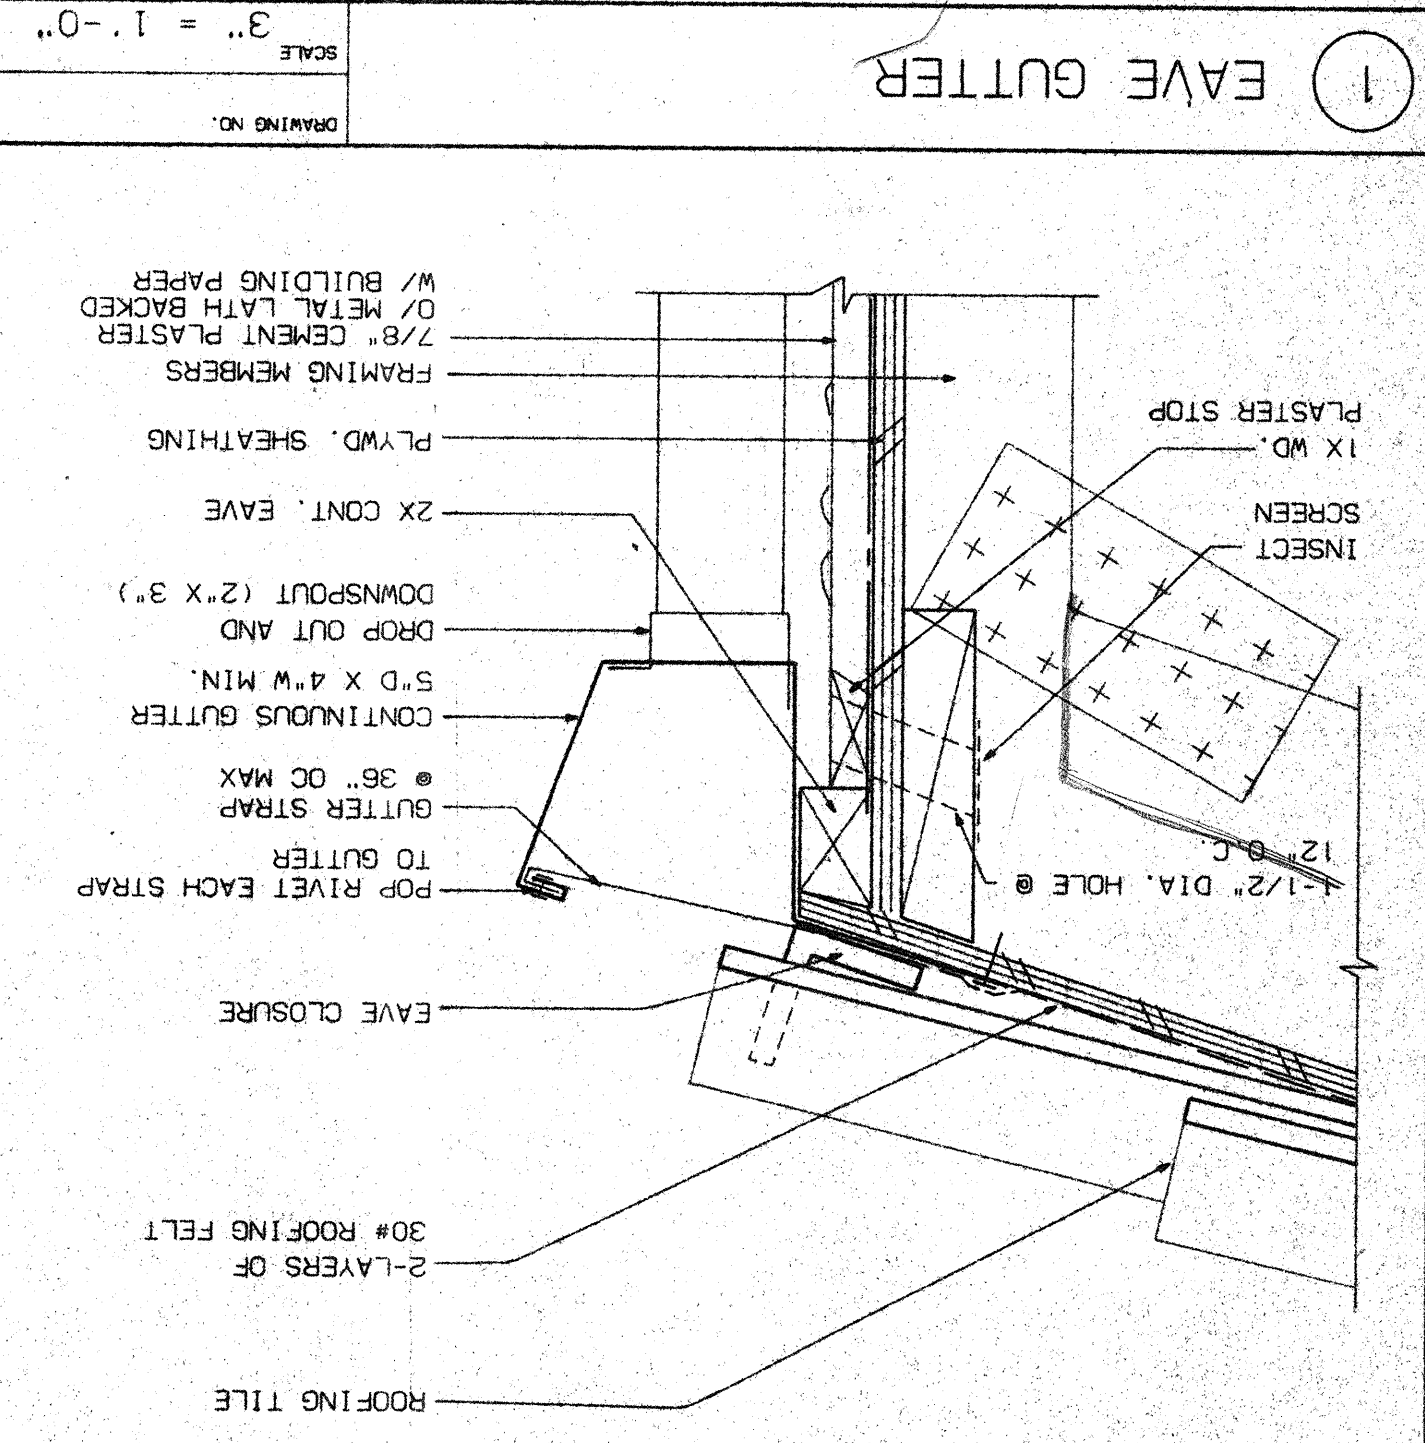

SKL ARCHITECTURE & PLANNING
3018 Wilshire Blvd., Suite 206
Culver City, California 90230
Phone: 510 680 2711 Fax: 510 680 2712

OWNER: H.L. PATEL
CONTACT: VIJAY PATEL
1133 PEBBLEWOOD WAY
SAN MATEO, CA 94403
TEL: (415) 570 6970

PROJECT: PROPOSED 32-UNIT MOTEL
2834 EL CAMINO REAL
REDWOOD CITY, CA 94063

DETAILS
SHEET TITLE
NORTH
SHEET NO. A-12
SHEET NO. OF

SHEET NOTES

1. ALL WORK SHALL BE DONE IN ACCORDANCE WITH MANUFACTURER'S RECOMMENDATION.
2. ALL SHEET METAL SHALL BE 26 GA. NO. 3 GALVANIZED MIN. PROVIDE THICKNESS AS RECOMMENDED BY SMACNA.

LEGEND