



SKL ARCHITECTURE & PLANNING
3018 Wilcox Pass Road, Suite 206
Concord, California 94519
Phone 510 680 2711
Fax 510 680 2717

EAST ELEVATION

NOTE: FOR FLOOR DATUM SEE NORTH ELEVATION

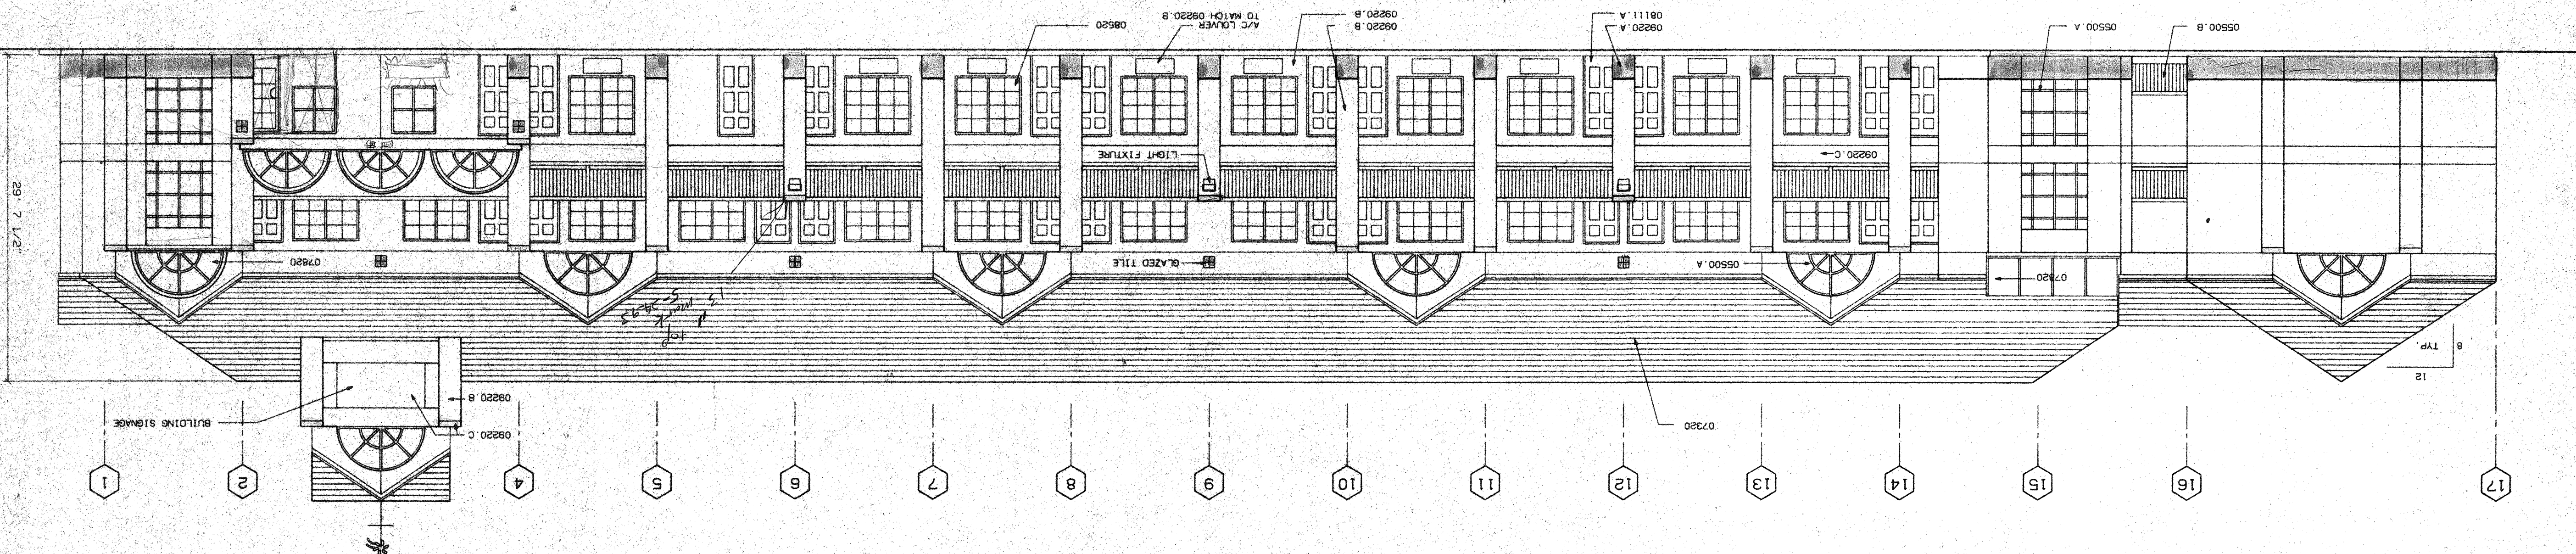

NORTH ELEVATION

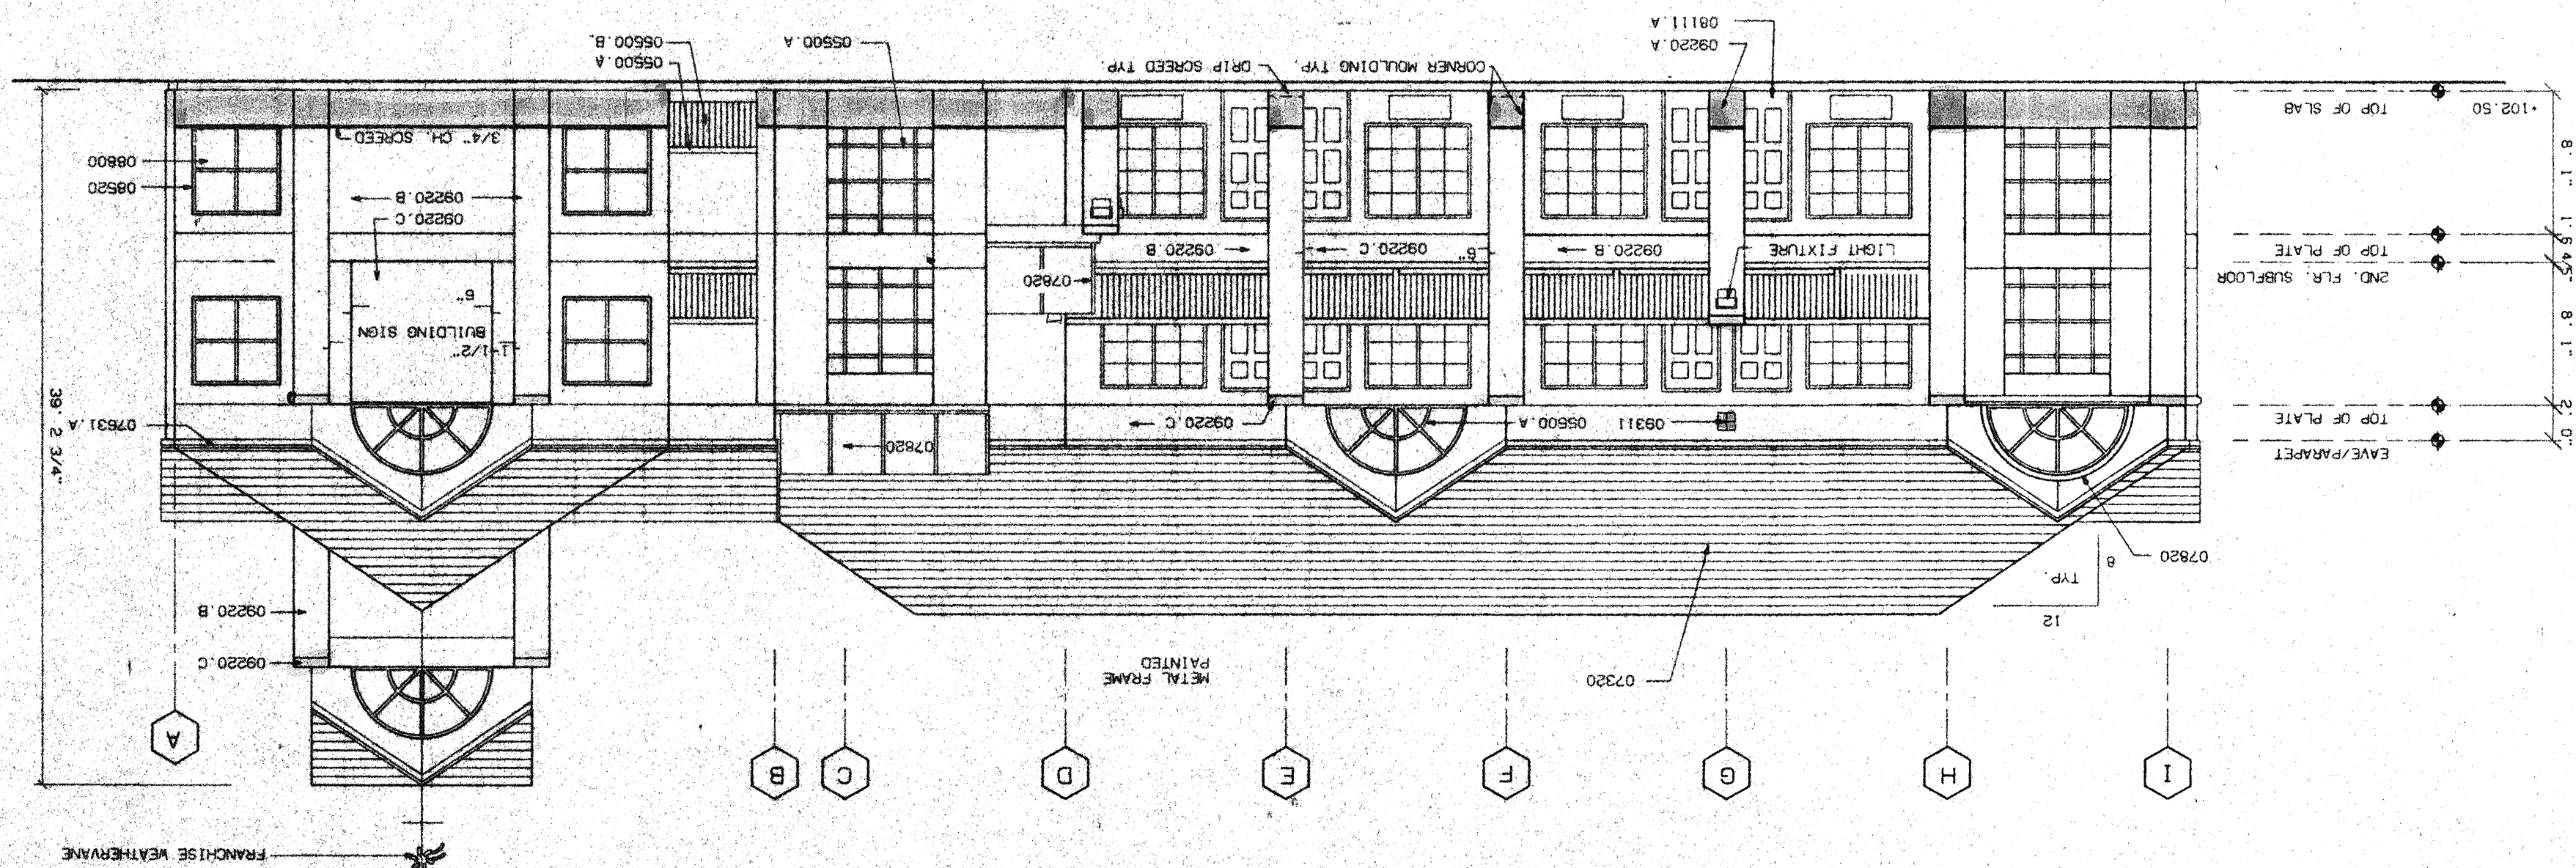

EXTERIOR COLOR SCHEDULE

SECTION	DESCRIPTION	COLOR
07320	ROOFING TILES	GRAY BLEND
07380	FLASHING AND TRIM	PATINA GREEN
07391 A	BUTTERS	PATINA GREEN
07391 B	DOWNSPOUTS	PATINA GREEN
09320 A	COJ., PLASTER BASE	SUDE MATCH
09320 B	COJ., PLASTER MIDDLE	COBAL
09320 C	EXTENSION WALL	COBAL
09320 D	COJ., PLASTER TOP	OYSTER
09320 E	DOWNSP. ACH. COFFIN	SOFTS ANTIQUE WHITE (SWP)
09410	ALUMINUM ENTRANCES	PATINA GREEN
09400	GLAZING	SMOKE GRAY
09411 A	STEEL DOORS (QUEST LINT)	ANTIQUE WHITE
09411 B	STEEL DOORS (REMNANTS)	TO MATCH 09320 A
09311	GLAZED CERAMIC TILE	PATINA GREEN
07320	METAL FRAMED SKYLIGHT	PATINA GREEN
04300	UNIT MASONRY	NATURAL GRAY
00560 A	GUNBERGALL POE RAIL	PATINA GREEN
00560 B	GUNBERGALL (BANK) DOWNSPOUT ACH. FRAME	TO MATCH 09320 A
A	METAL GATES.	

SHEET NOTES

APPROVAL

PERMIT. SUBMIT SHOP DRAWINGS FOR ARCHITECT'S

4. ALL EXTERIOR SIGNAGE SHALL BE PERMANENTLY
STANDARDS AND APPROVED BY CITY UNDER A SEPARATE

PLASTER SURFACE OTHER THAN VERTICAL SURFACE

3. PROVIDE 2-COATS OF WATER REPELLENT TO ANY CEMENT

ONLY. A JOB SITE SAMPLE HAS BEEN APPROVED BY
ARCHITECT.

2. CEMENT PLASTER COLOR AND TEXTURE TO BE APPLIED
AT PERMITS NOT EXCEEDING 12" - 0" OR 14" SQ. FT. AND AT
WALL OPENINGS.

PROVIDE METAL EXPANSION BOLTS IN CEMENT PLASTER

560410