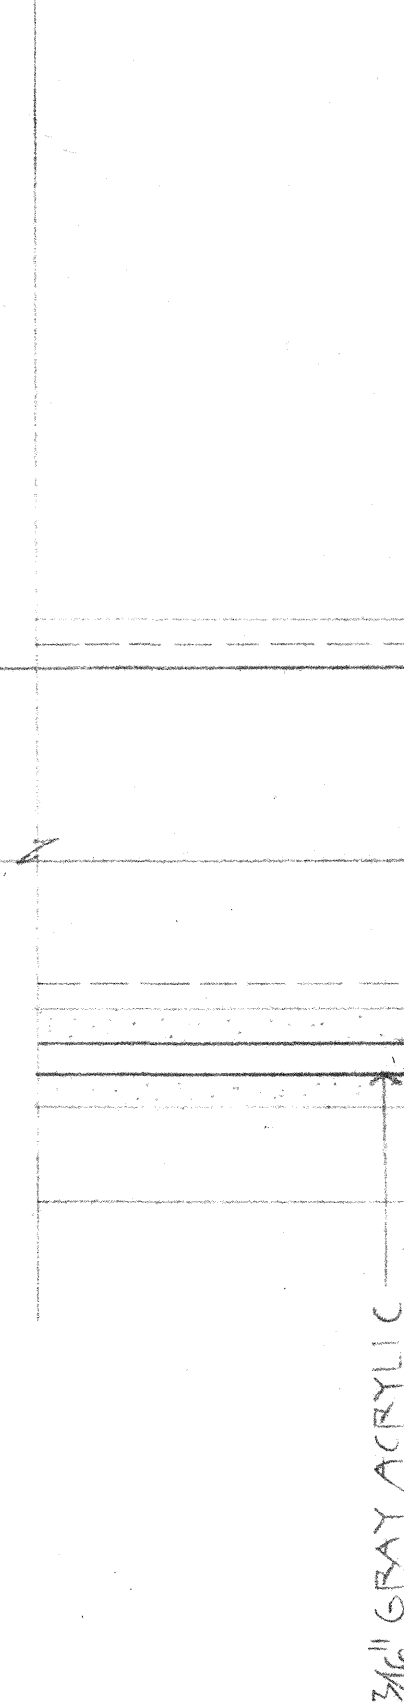
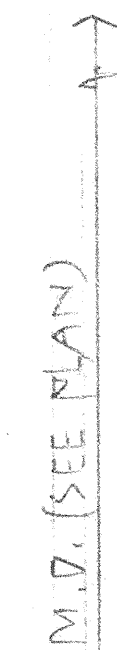
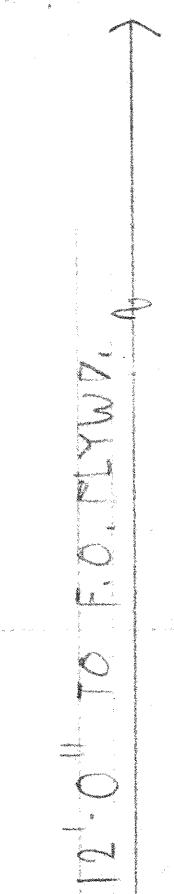
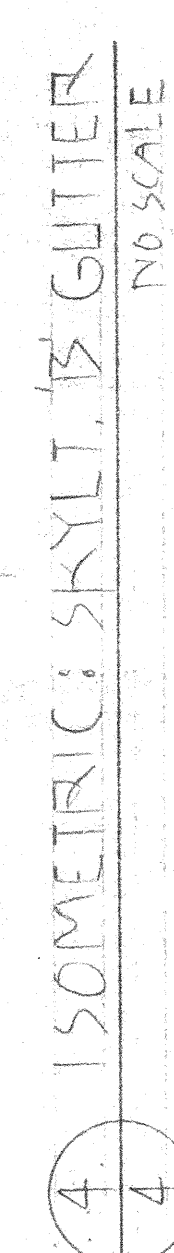
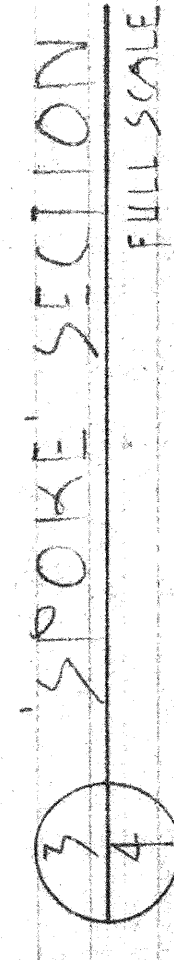
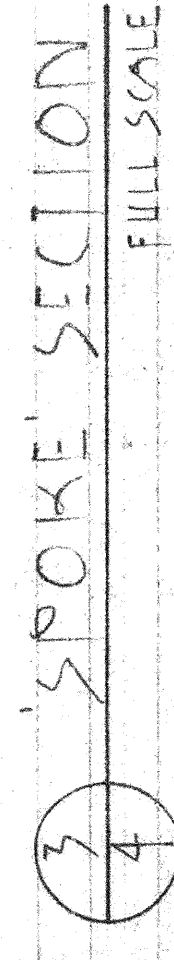
[illegible][illegible]

FINISH:	SEE SH. 1	GLASS:	N/A
SEALANT:		PLASTIC:	SEE SH. 1
COLOR:			

O'Keeffe's Inc.		PROJECT: HOLIDAY INN EXPRESS	
75 WILLIAMS AVENUE, SAN FRANCISCO, CA 94124		ARCHITECT: <u>S K L</u>	
TEL: (415) 822-4222		CONTRACTOR: _____	
FAX: (415) 822-5222		SITE ADDRESS: _____	
CUSTOM AND STANDARD SKYLIGHTS.		CONTACT: _____	
"GLASSPROTEK" DOOR AND WALL SYSTEMS.		OFFICE () SITE () FAX ()	
ARCHITECTURAL METALS AND ALUMINUM SPECIALTIES			

JOB NO. 4505	DWG NO:	SHEET	CHKD
		4 OF 5	DRAWN PBT
		DATE	3-11-93