



1) ALL CIVIL WORKS & DIMENSIONS MUST BE VERIFIED WITH THE APPROVED ARCHITECTURAL AND STRUCTURAL CONSTRUCTION DRAWINGS.

2) ALL FOUNDATION LOCATIONS LAYOUT SHALL BE IN ACCORDANCE WITH THE STRUCTURAL ENGINEERS FOUNDATION DRAWINGS. ALL PILE LAYOUT SHALL BE IN ACCORDANCE WITH THE PILE DRAWINGS. ANY DISCREPANCIES SHALL BE IMMEDIATELY REPORTED TO THE SUPERVISOR OF THE GEOCONTRACTOR.


3) PILE ELEMENTS SHALL BE CONSTRUCTED IN ACCORDANCE WITH THE NOTES SHOWN ON DTD10.1 DETAILS SHOWN ON DTD3.1 AND DTD3.2.

4) THE DREDGE DISPERMENT PILE DESIGN-BUILD SUBMITTAL SHALL REQUIRE PILE CONSTRUCTION REQUIRES A MINIMUM OF 5 ft LATERAL CLEARANCE FROM ANY OBSTRUCTION OR UTILITY.




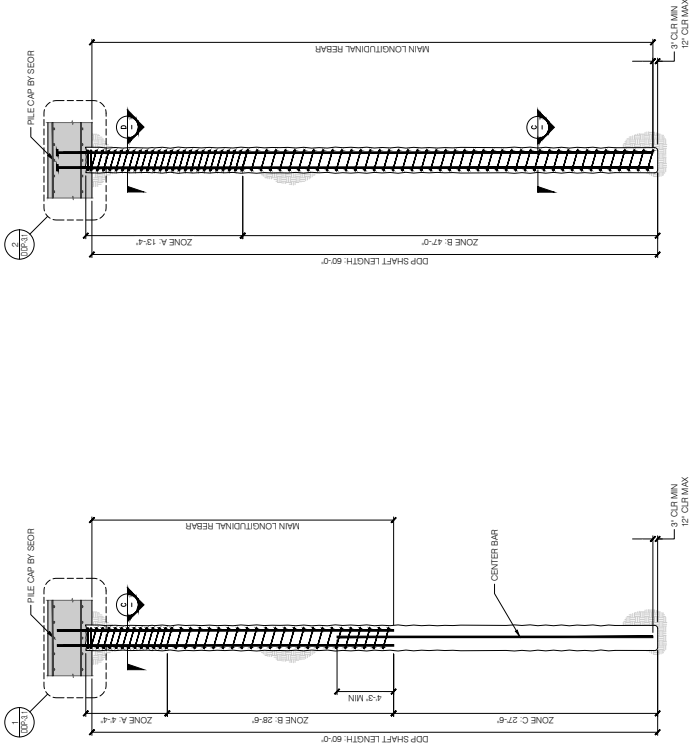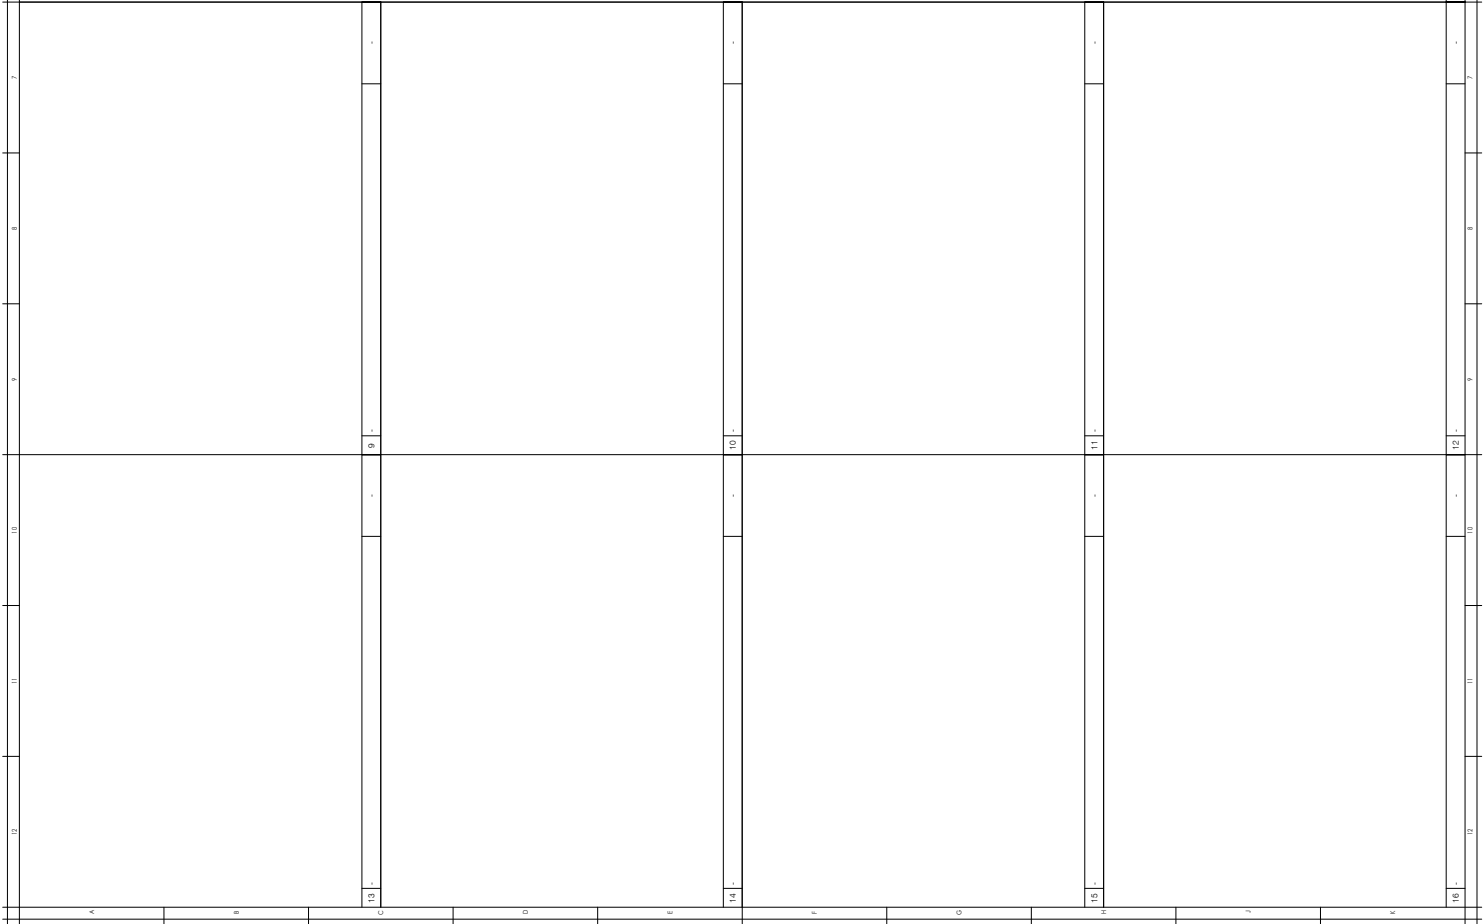


A DDP ELEVATION - TYPE A
NOT TO SCALE

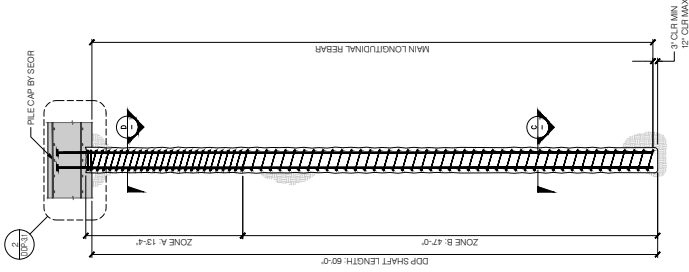

B DDP ELEVATION - TYPE B
NOT TO SCALE

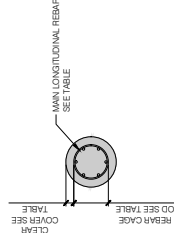

C DDP TYPE A SECTION
NOT TO SCALE

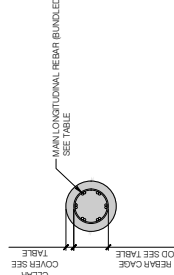

D DDP TYPE B SECTION
NOT TO SCALE

DDP TYPE A PROPERTIES				
ZONE	DDP OD	REBAR CAGE OD	CLEAR COVER	TRANSV REINF
PILE CAP	-	-	-	-
A	16 in	10 in	3 in MIN	#3 @ 1.5 in
B	16 in	10 in	3 in MIN	#3 @ 8 in MAX
C	16 in	10 in	3 in MIN	#3 @ 8 in MAX

DDP TYPE B PROPERTIES				
ZONE	DDP OD	REBAR CAGE OD	CLEAR COVER	TRANSV REINF
PILE CAP	-	-	-	-
A	16 in	10 in	3 in MIN	#3 @ 1.5 in
B	16 in	10 in	3 in MIN	#3 @ 8 in MAX
C	16 in	10 in	3 in MIN	#3 @ 8 in MAX

- NOTES:
- 1) TOP SURFACE ROUGHENED TO 1/4 in AMPLITUDE, BY OTHERS.
 - 2) REINFORCEMENT CAGE IS SET PRIOR TO SETTING.

8 | DRILL DISPLACEMENT PILE

NOT TO SCALE



SRI KRISHNA ENTERPRISE
300 GATEWAY BOULEVARD
SOUTH SAN FRANCISCO, CA 94080

GATEWAY HOTEL
550 GATEWAY BOULEVARD
SOUTH SAN FRANCISCO, CA
DRILL DISPLACEMENT PILE DETAILS

SECTION	PLAN/SECTION	DATE
1	PLAN/SECTION	01/10/2024
2	PLAN/SECTION	
3	PLAN/SECTION	
DDP-3.2