

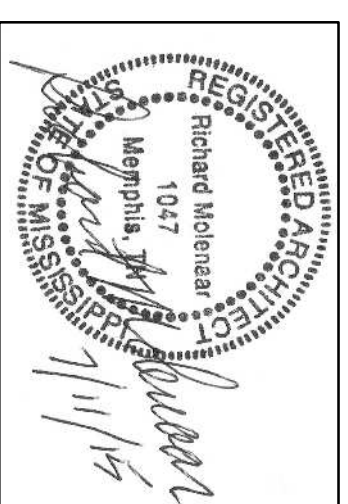


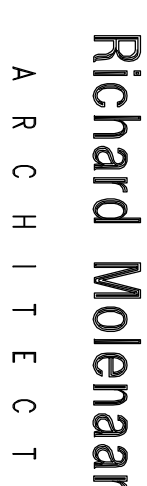


Site Details


PROJECT NO. 13012 LATEST REVISION: 

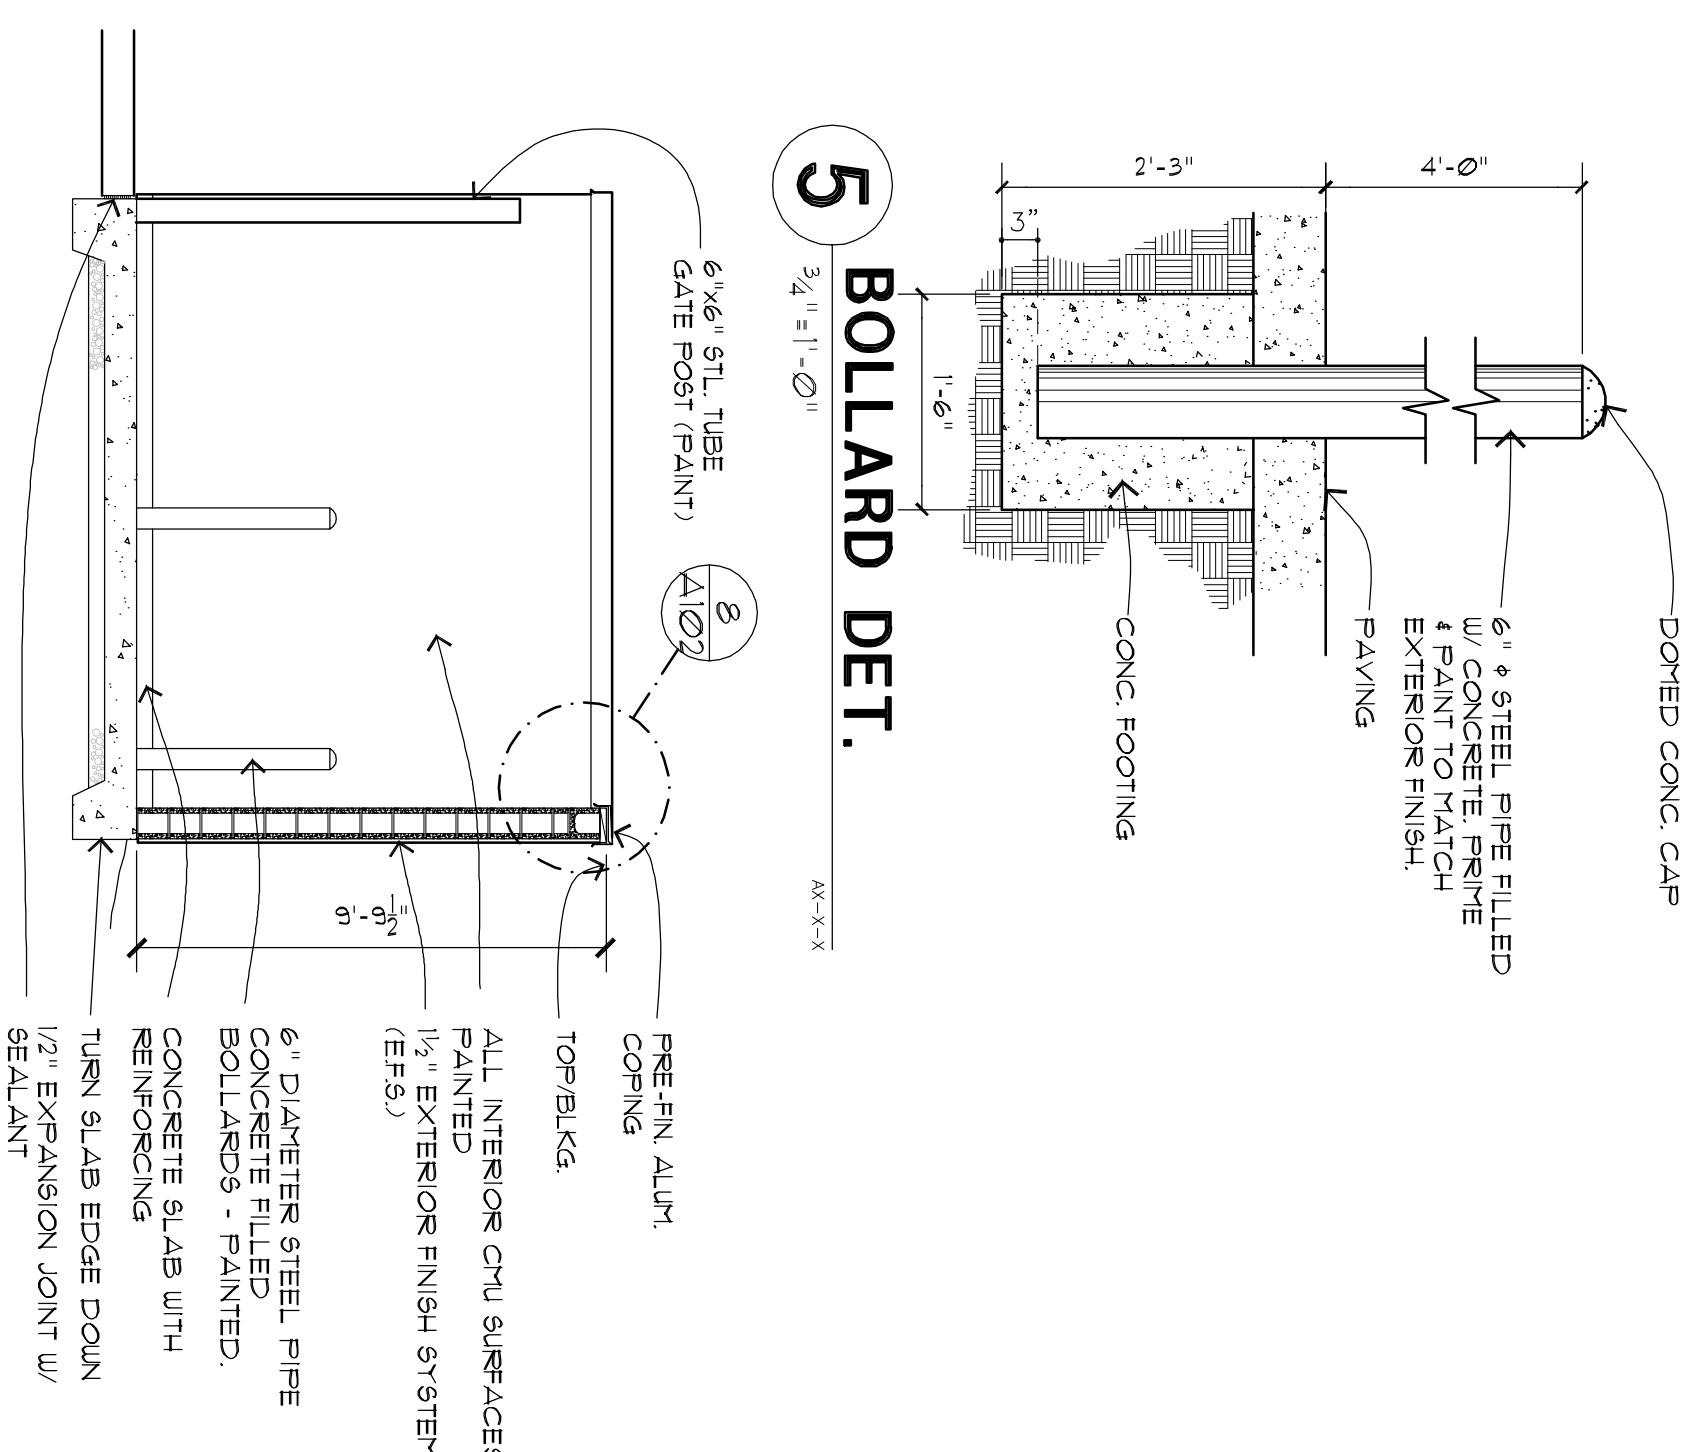


5 BOLLARD DET

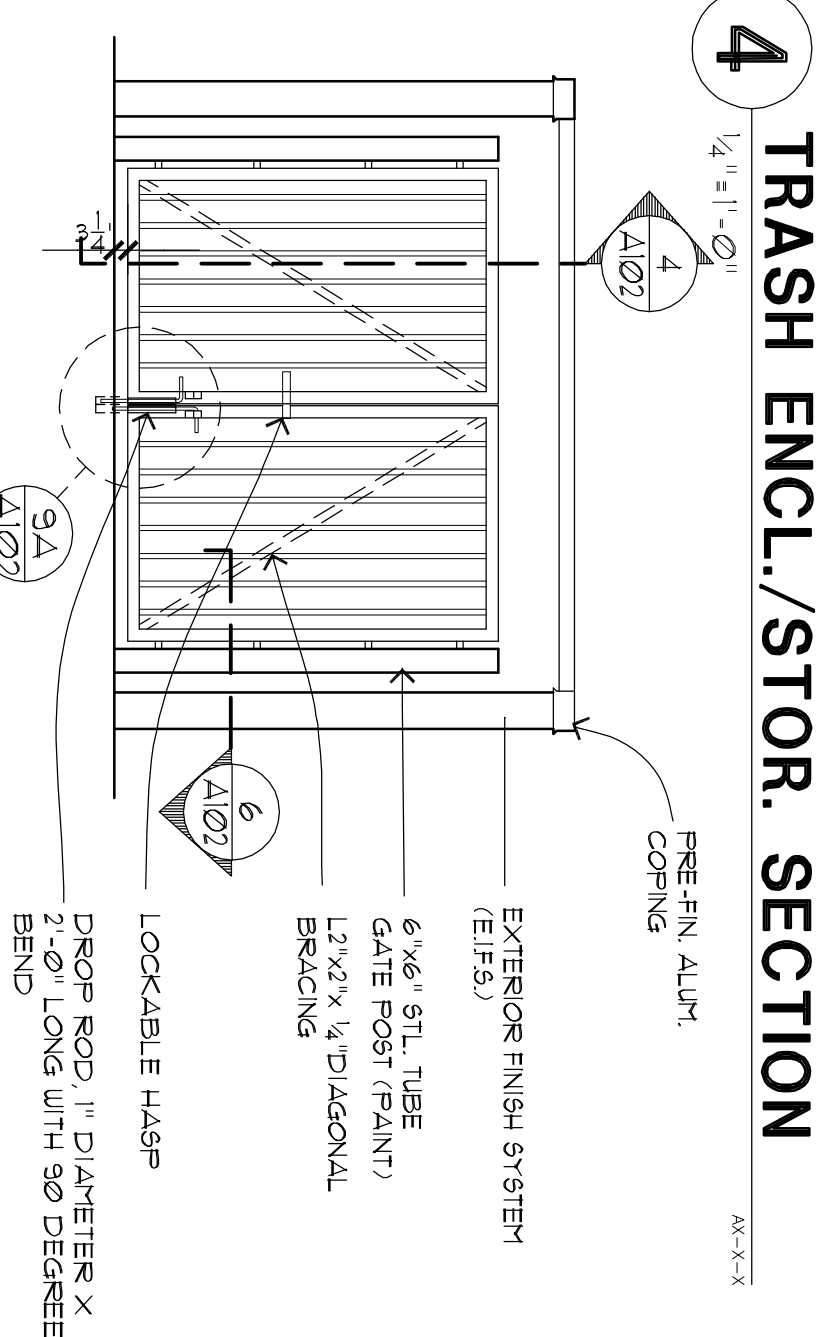


TRASH ENCL./STOR. SECTION

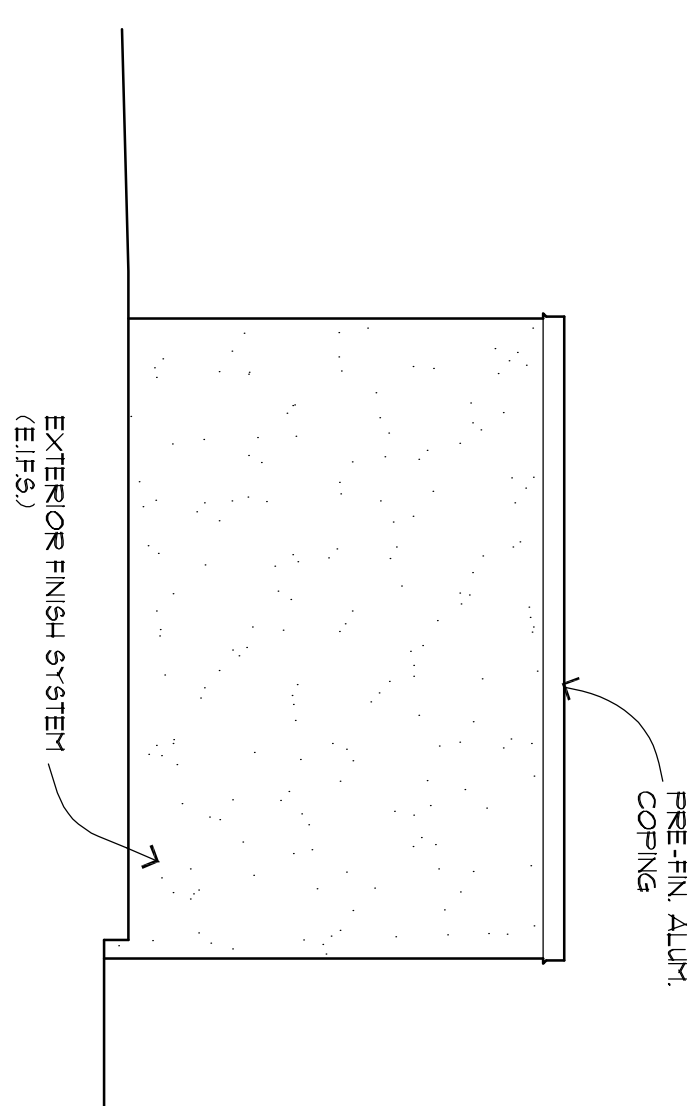


3 TRASH ENCLCLO. TYP. ELEVATION

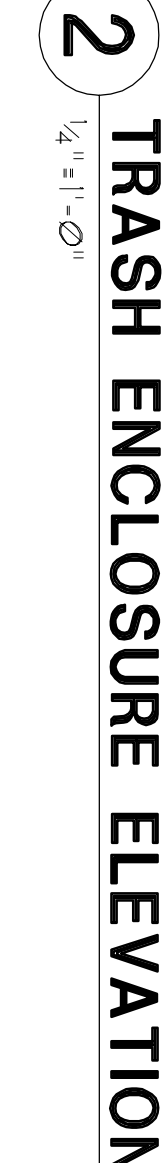


2 TRASH ENCLOSURE ELEVATION

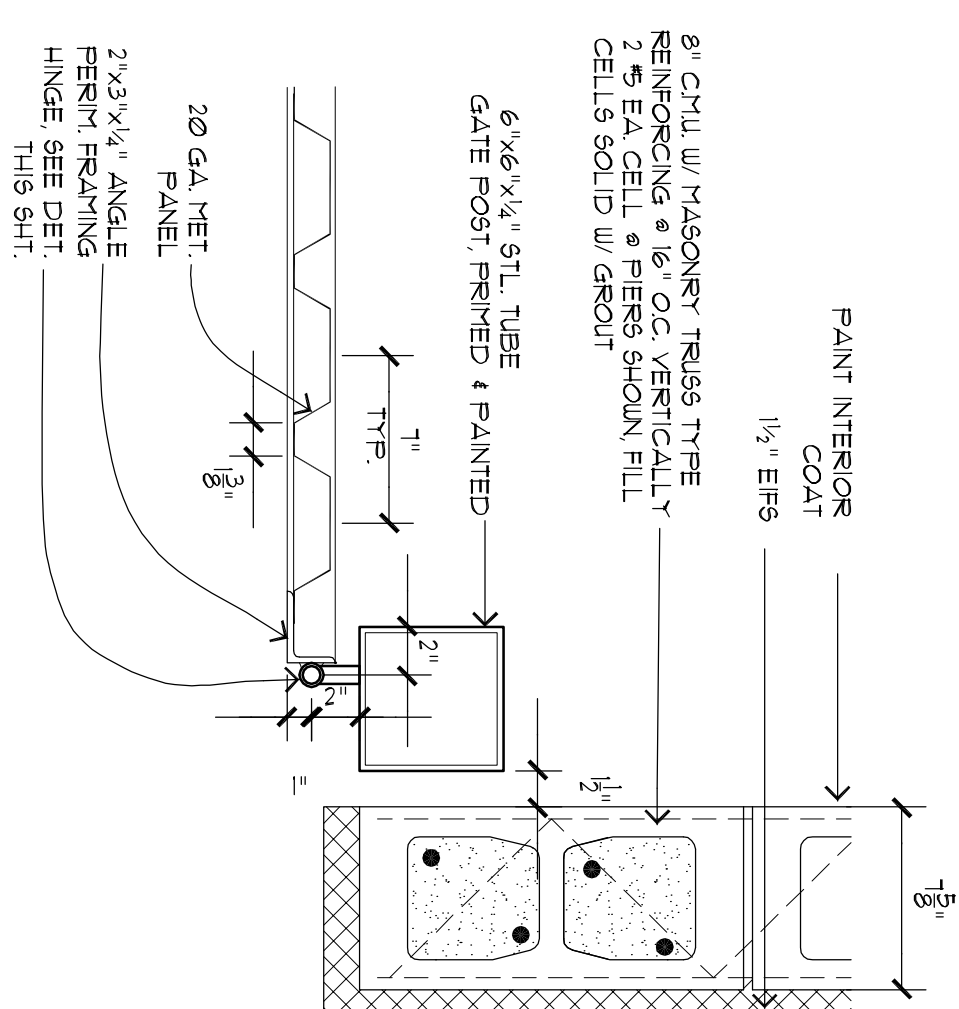


GATE SECT.

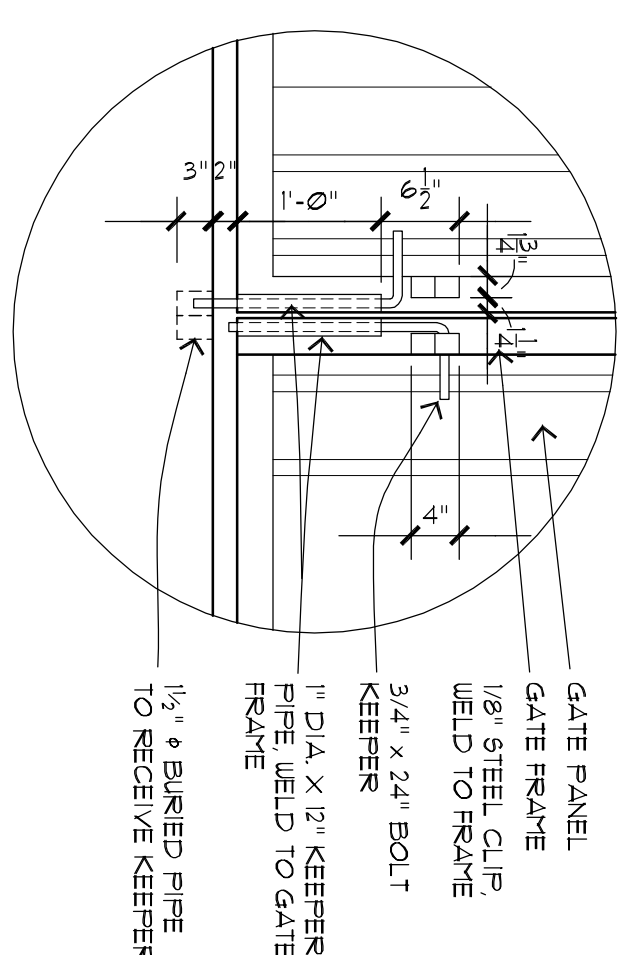


DROP ROD DETAIL

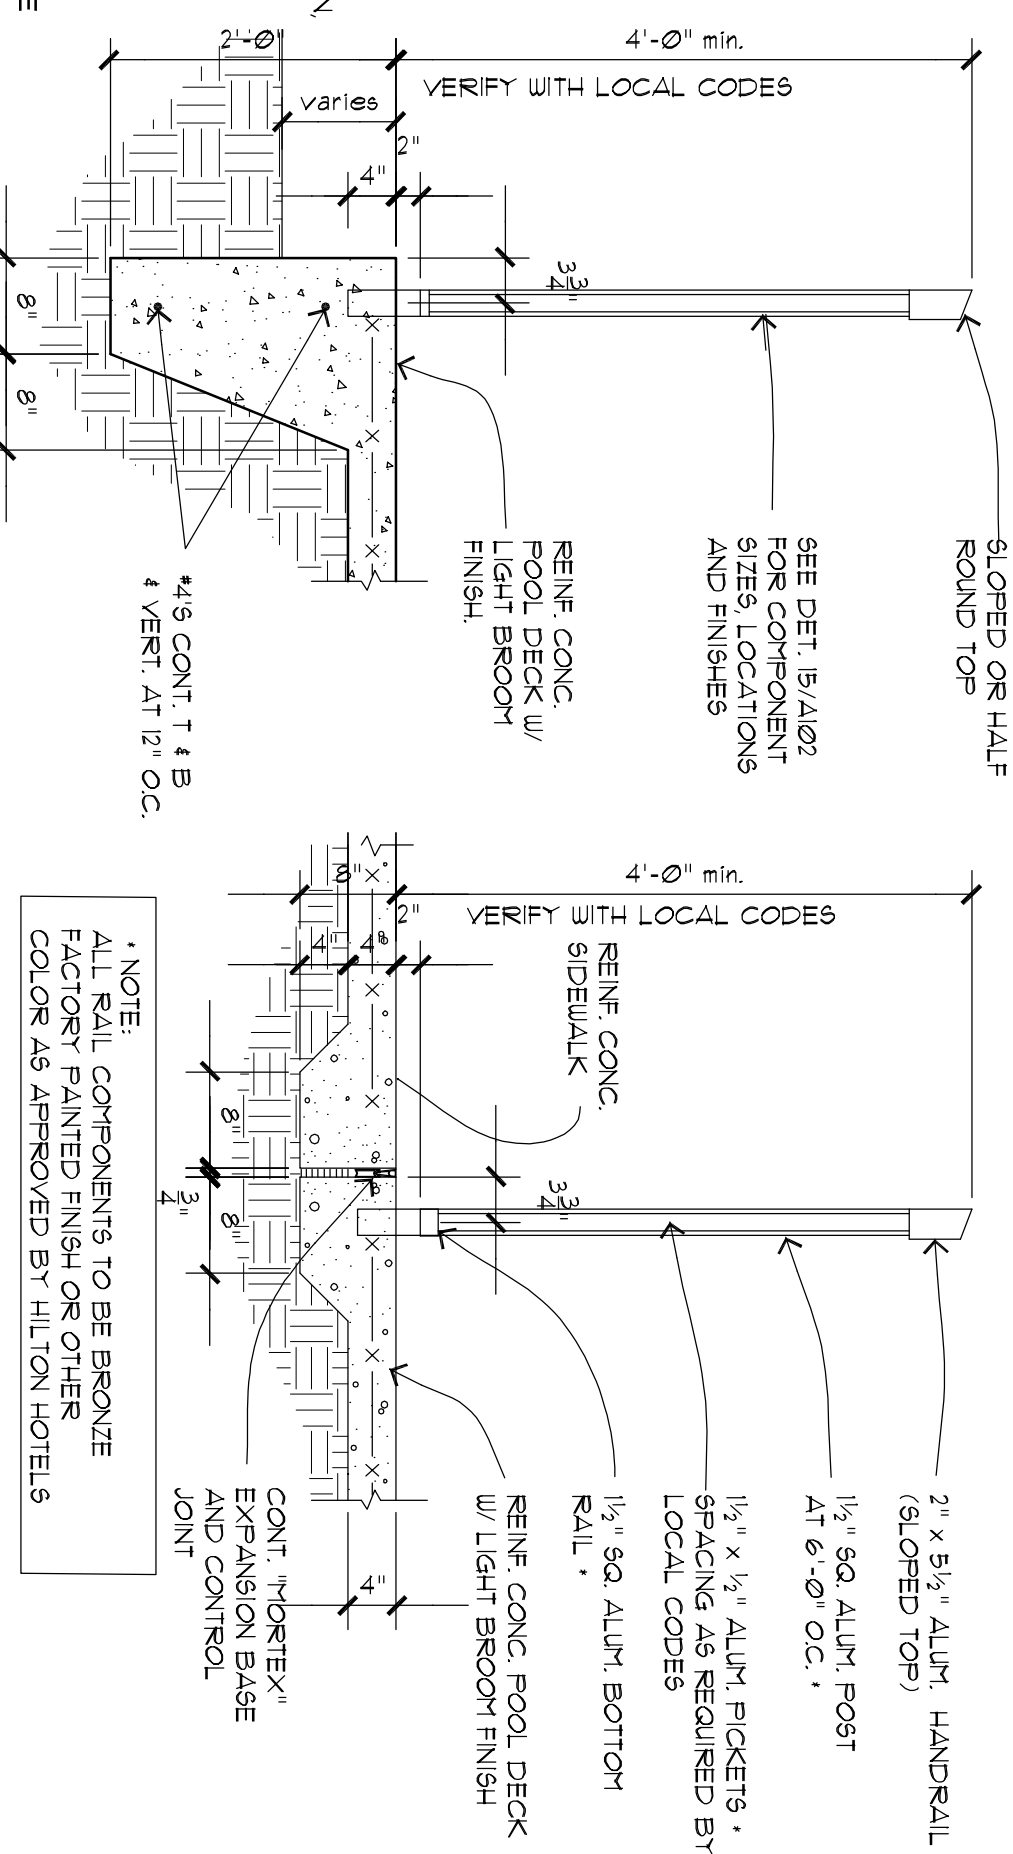


13 POOL RAIL DETAIL

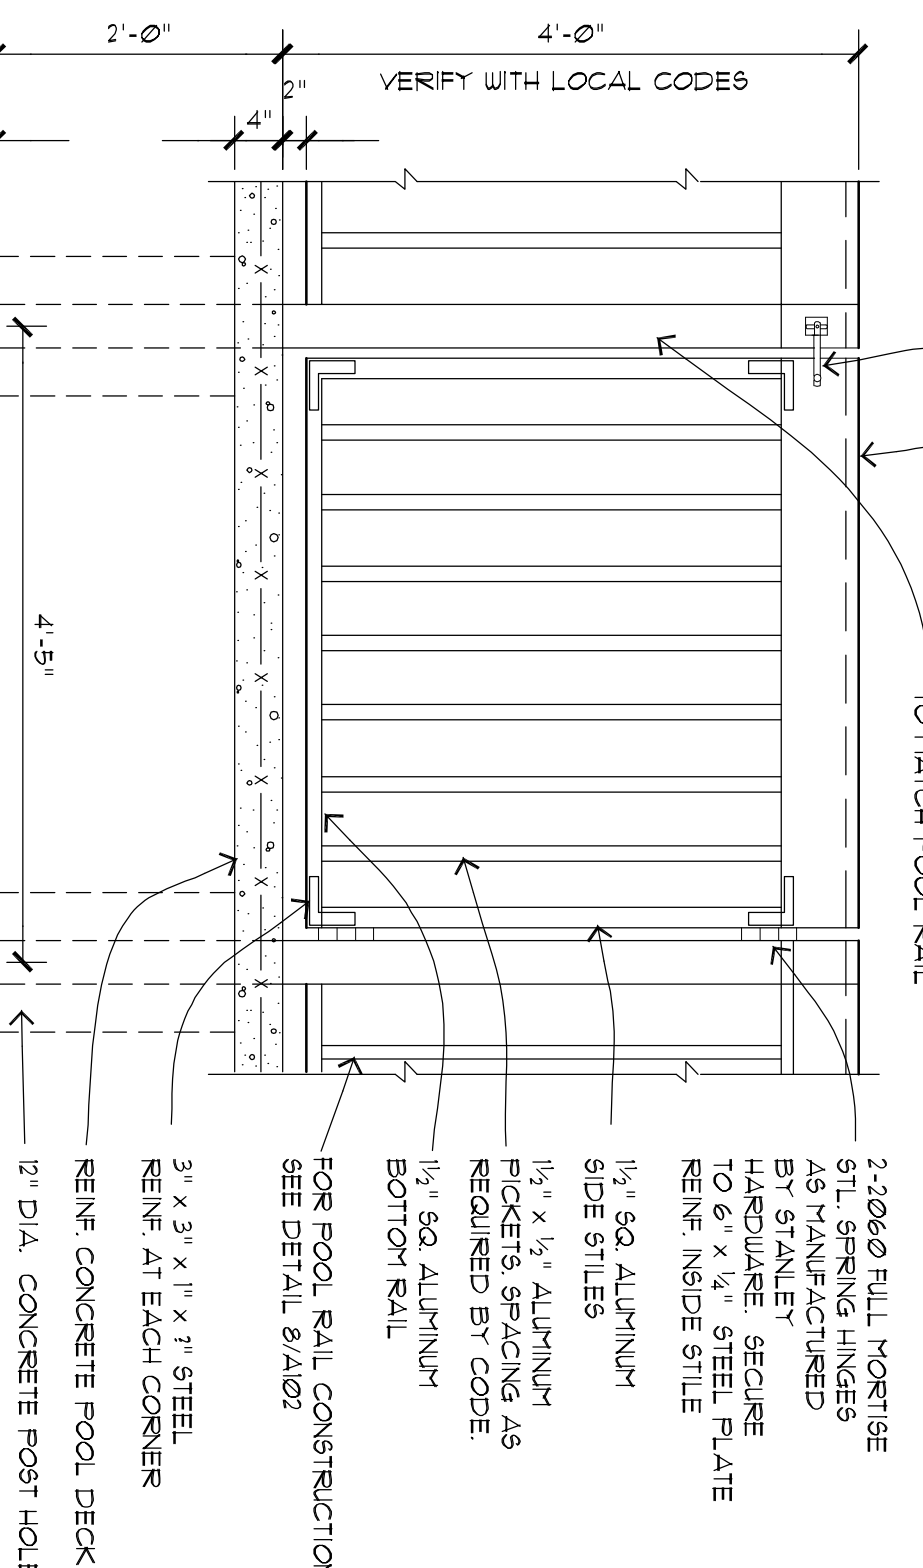


15 POOL GATE DETAIL

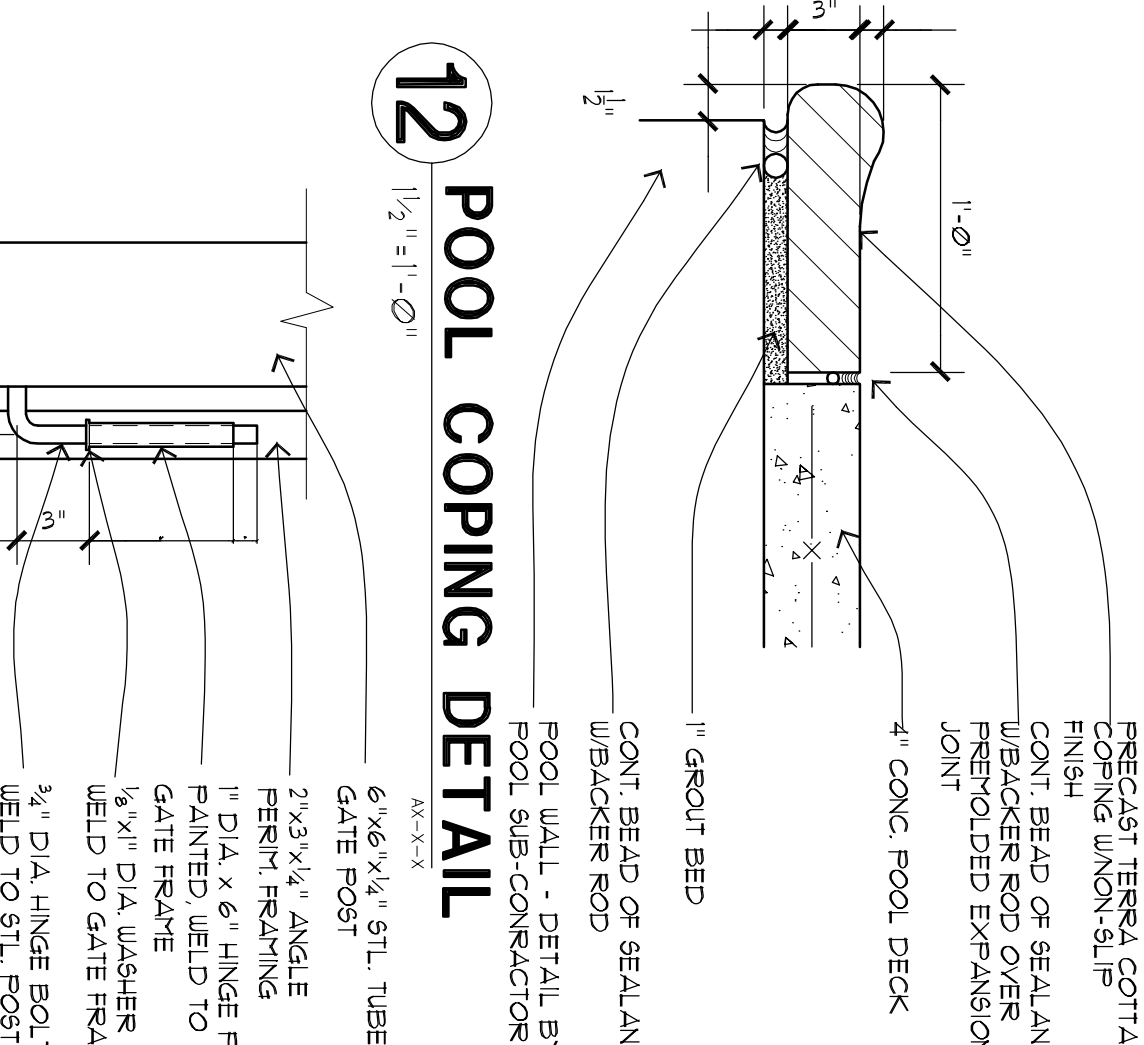


13 POOL COPING DETAIL

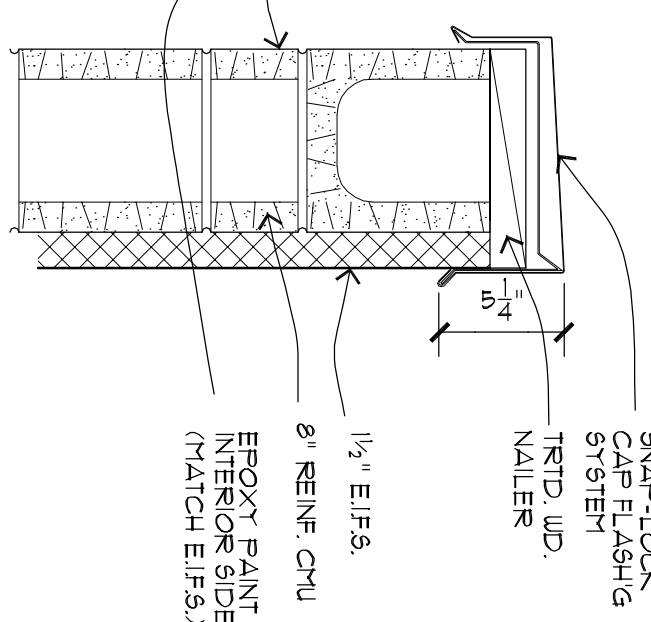


13 POOL COPING DETAIL

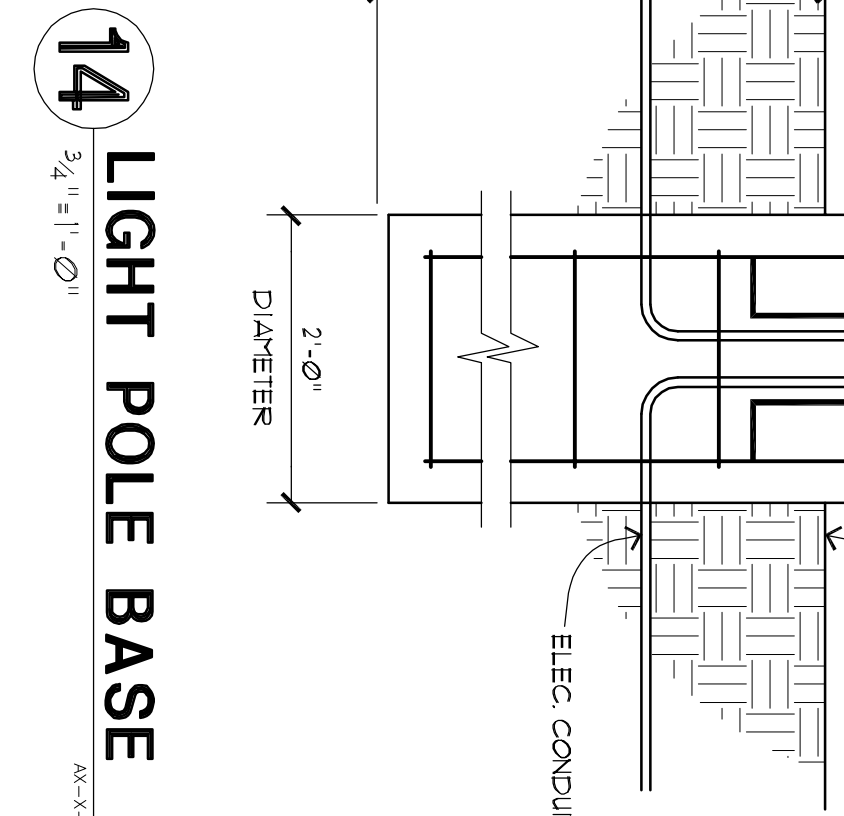

LIGHT POLE BASE

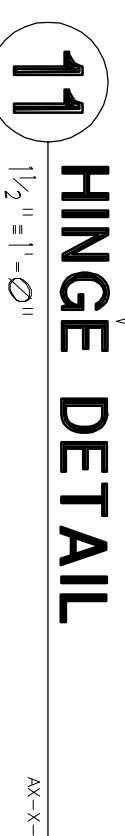


11 HINGE DETAIL

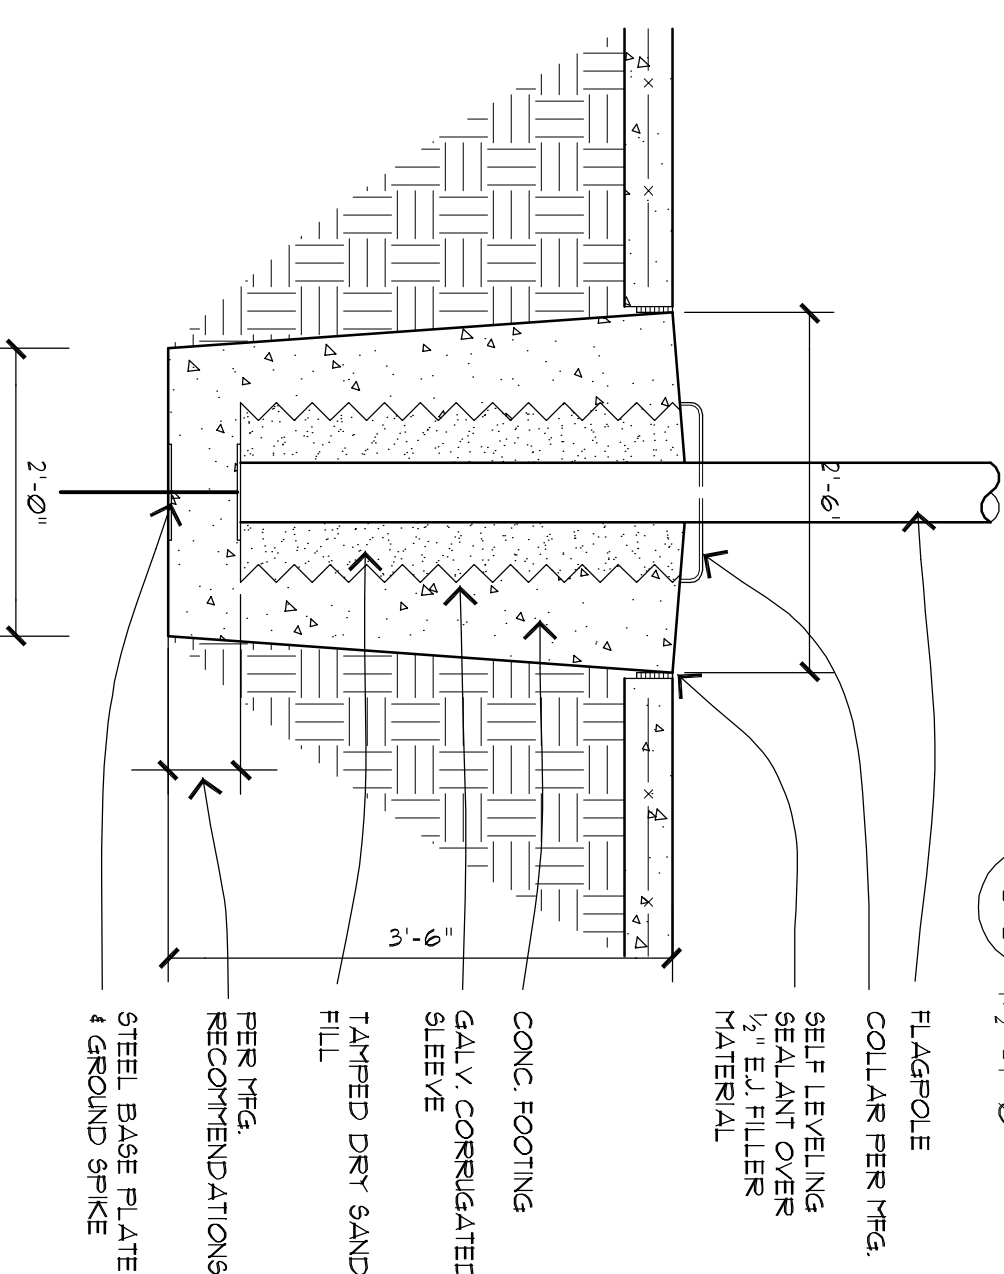


FLAGPOLE DETAIL




WALL CAP DET.

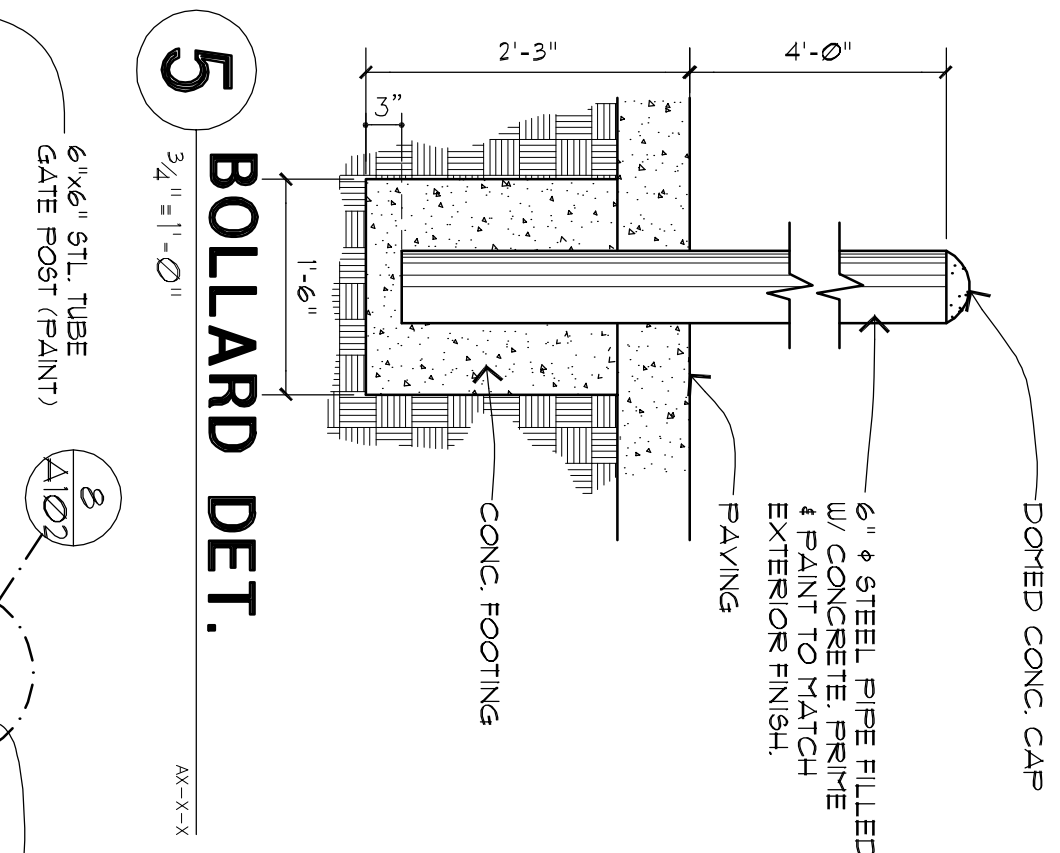

5 BOLLARD DET

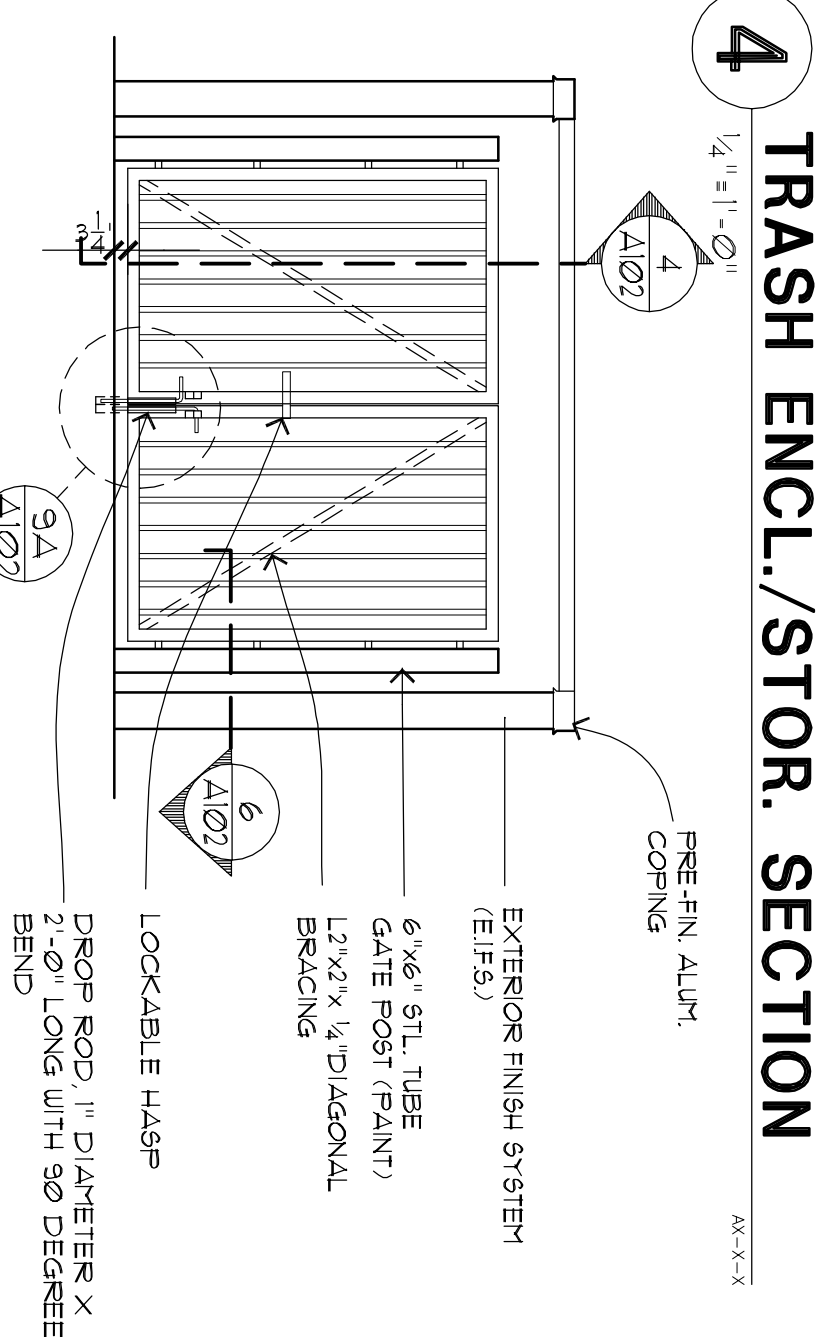

TRASH ENCL./STOR. SECTION

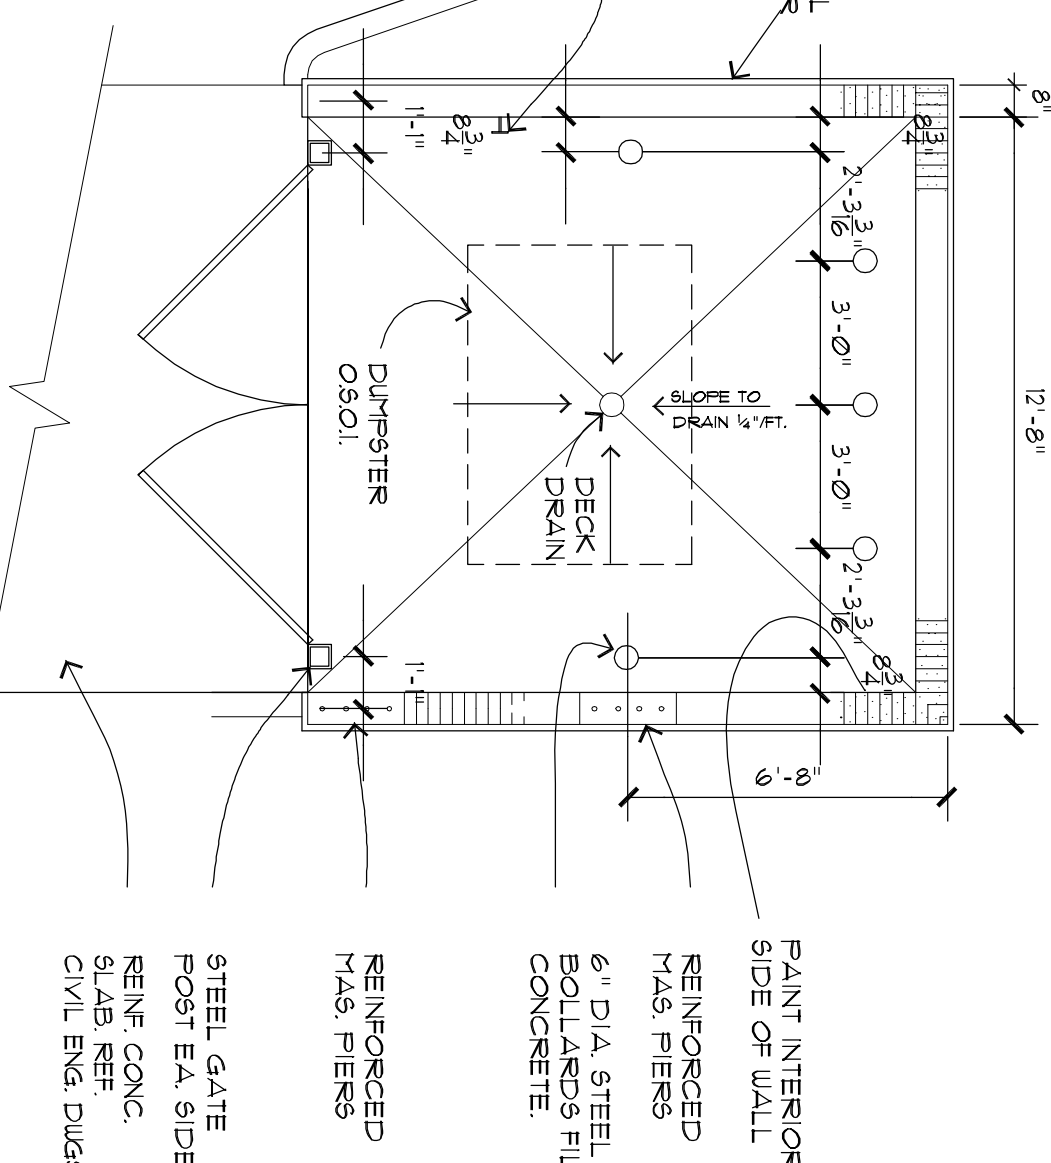

PLAN @ TRASH ENCLOSURE