




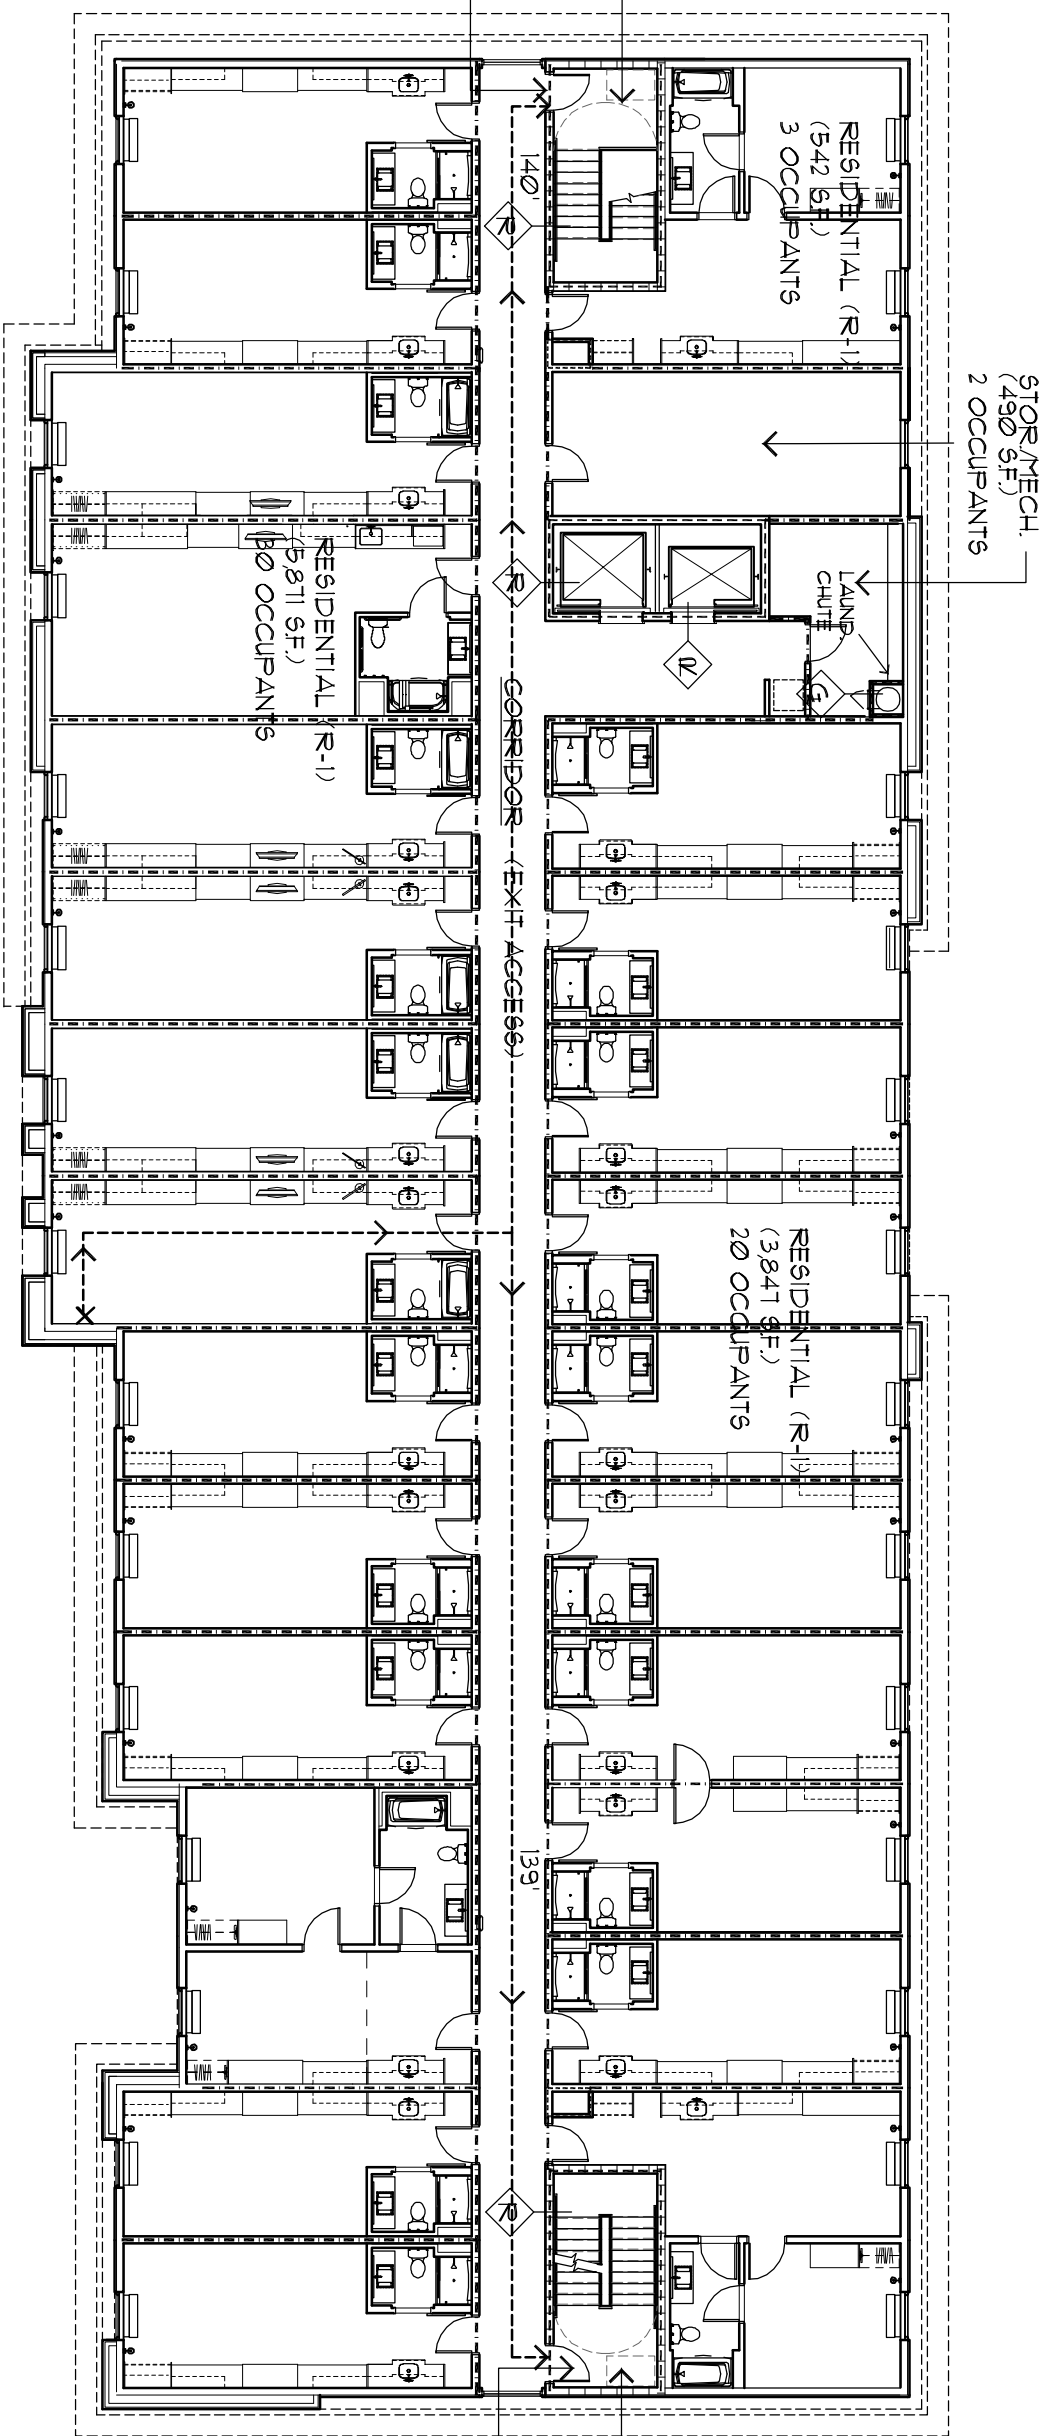


4 5th FLR. OCCUPANCY LOAD PLAN
1/16" = 1'-0"

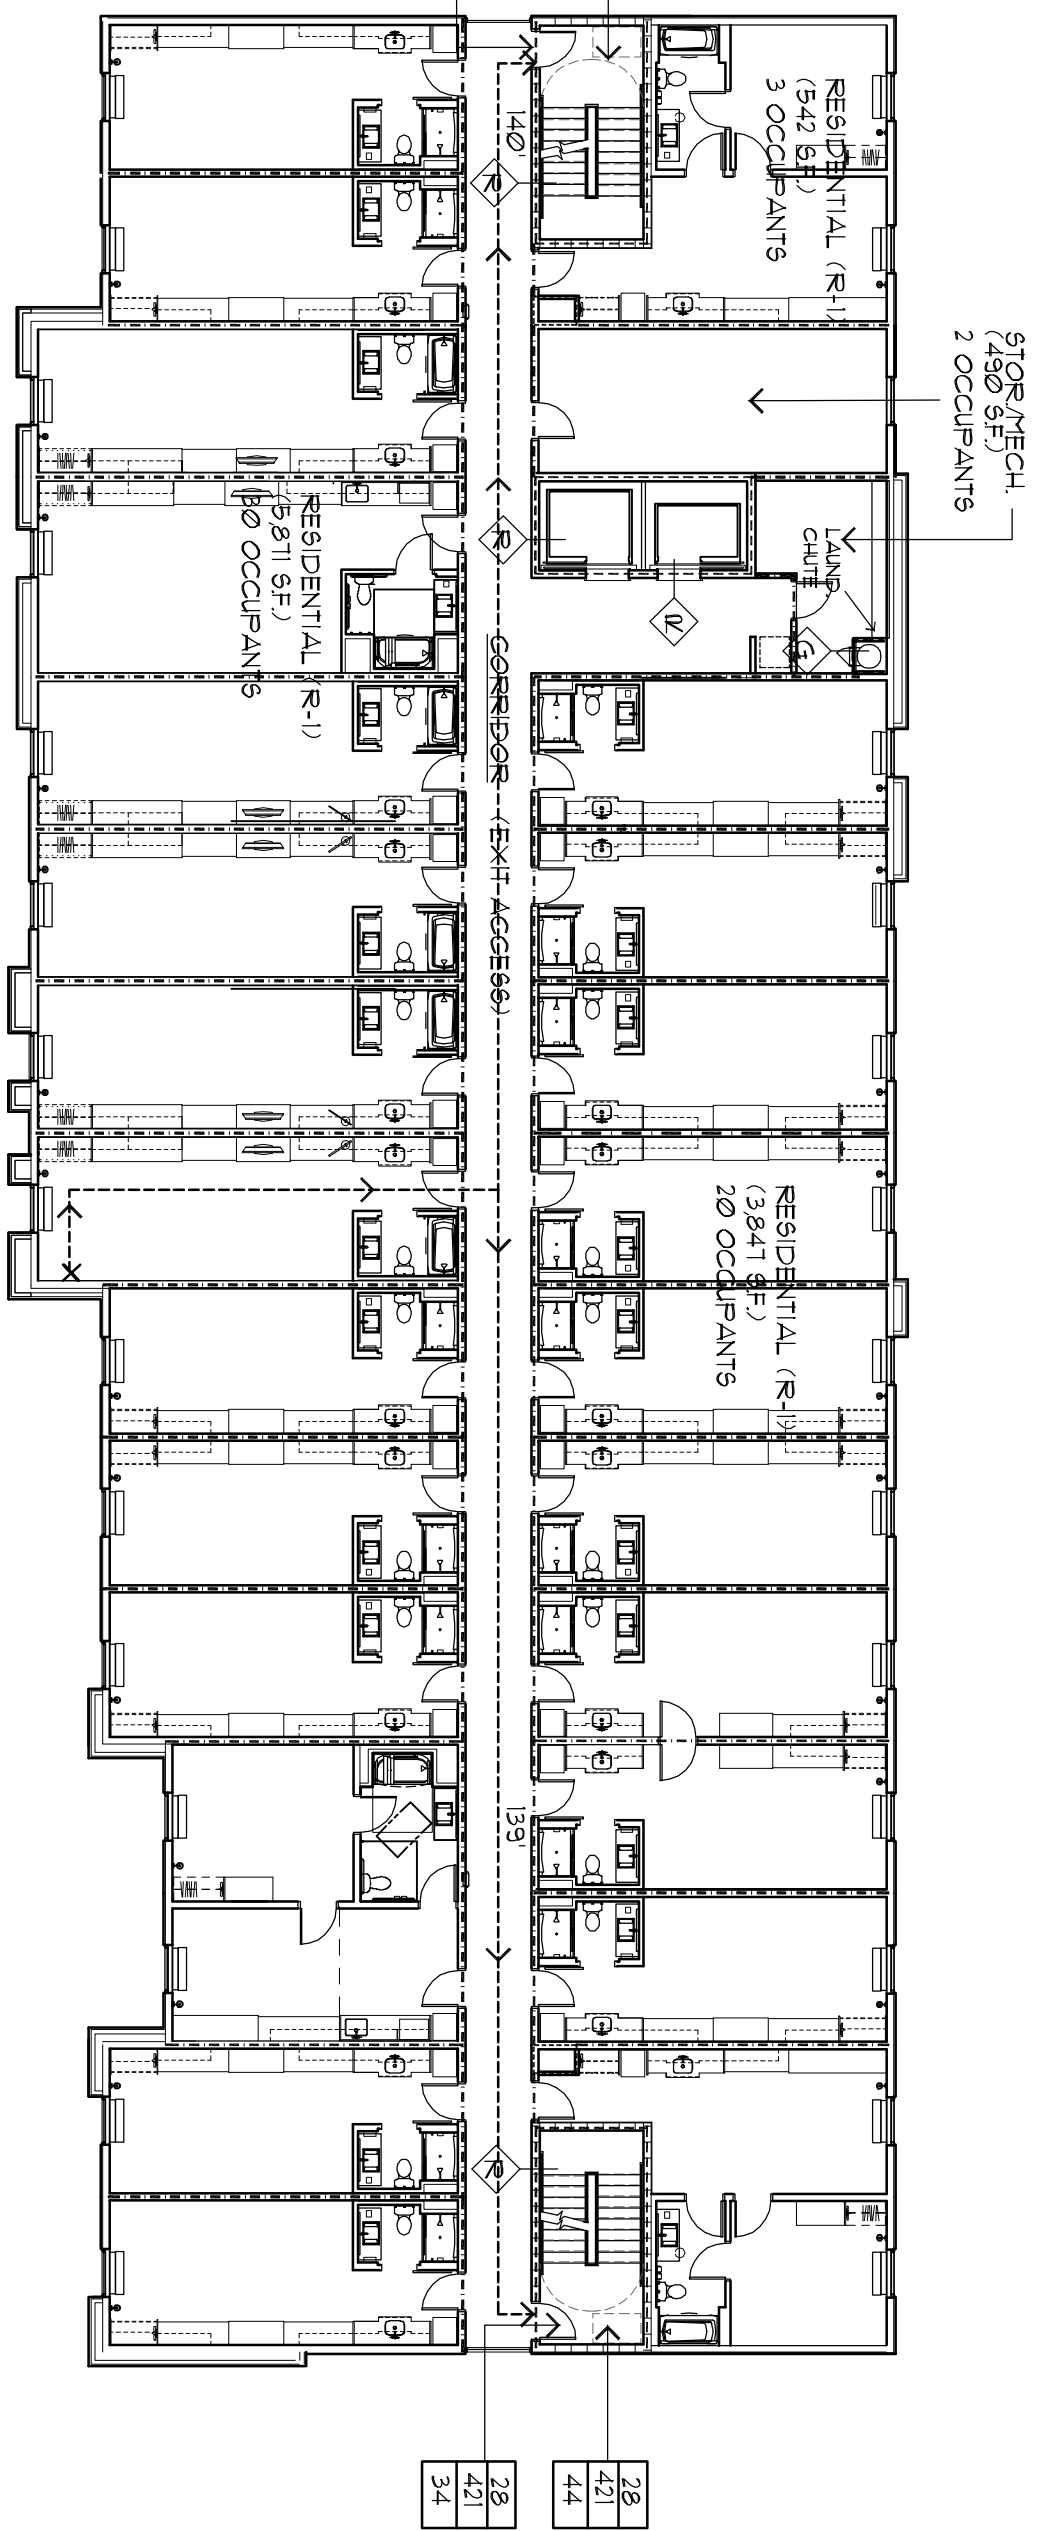


4 4th FLR. OCCUPANCY LOAD PLAN
1/16" = 1'-0"

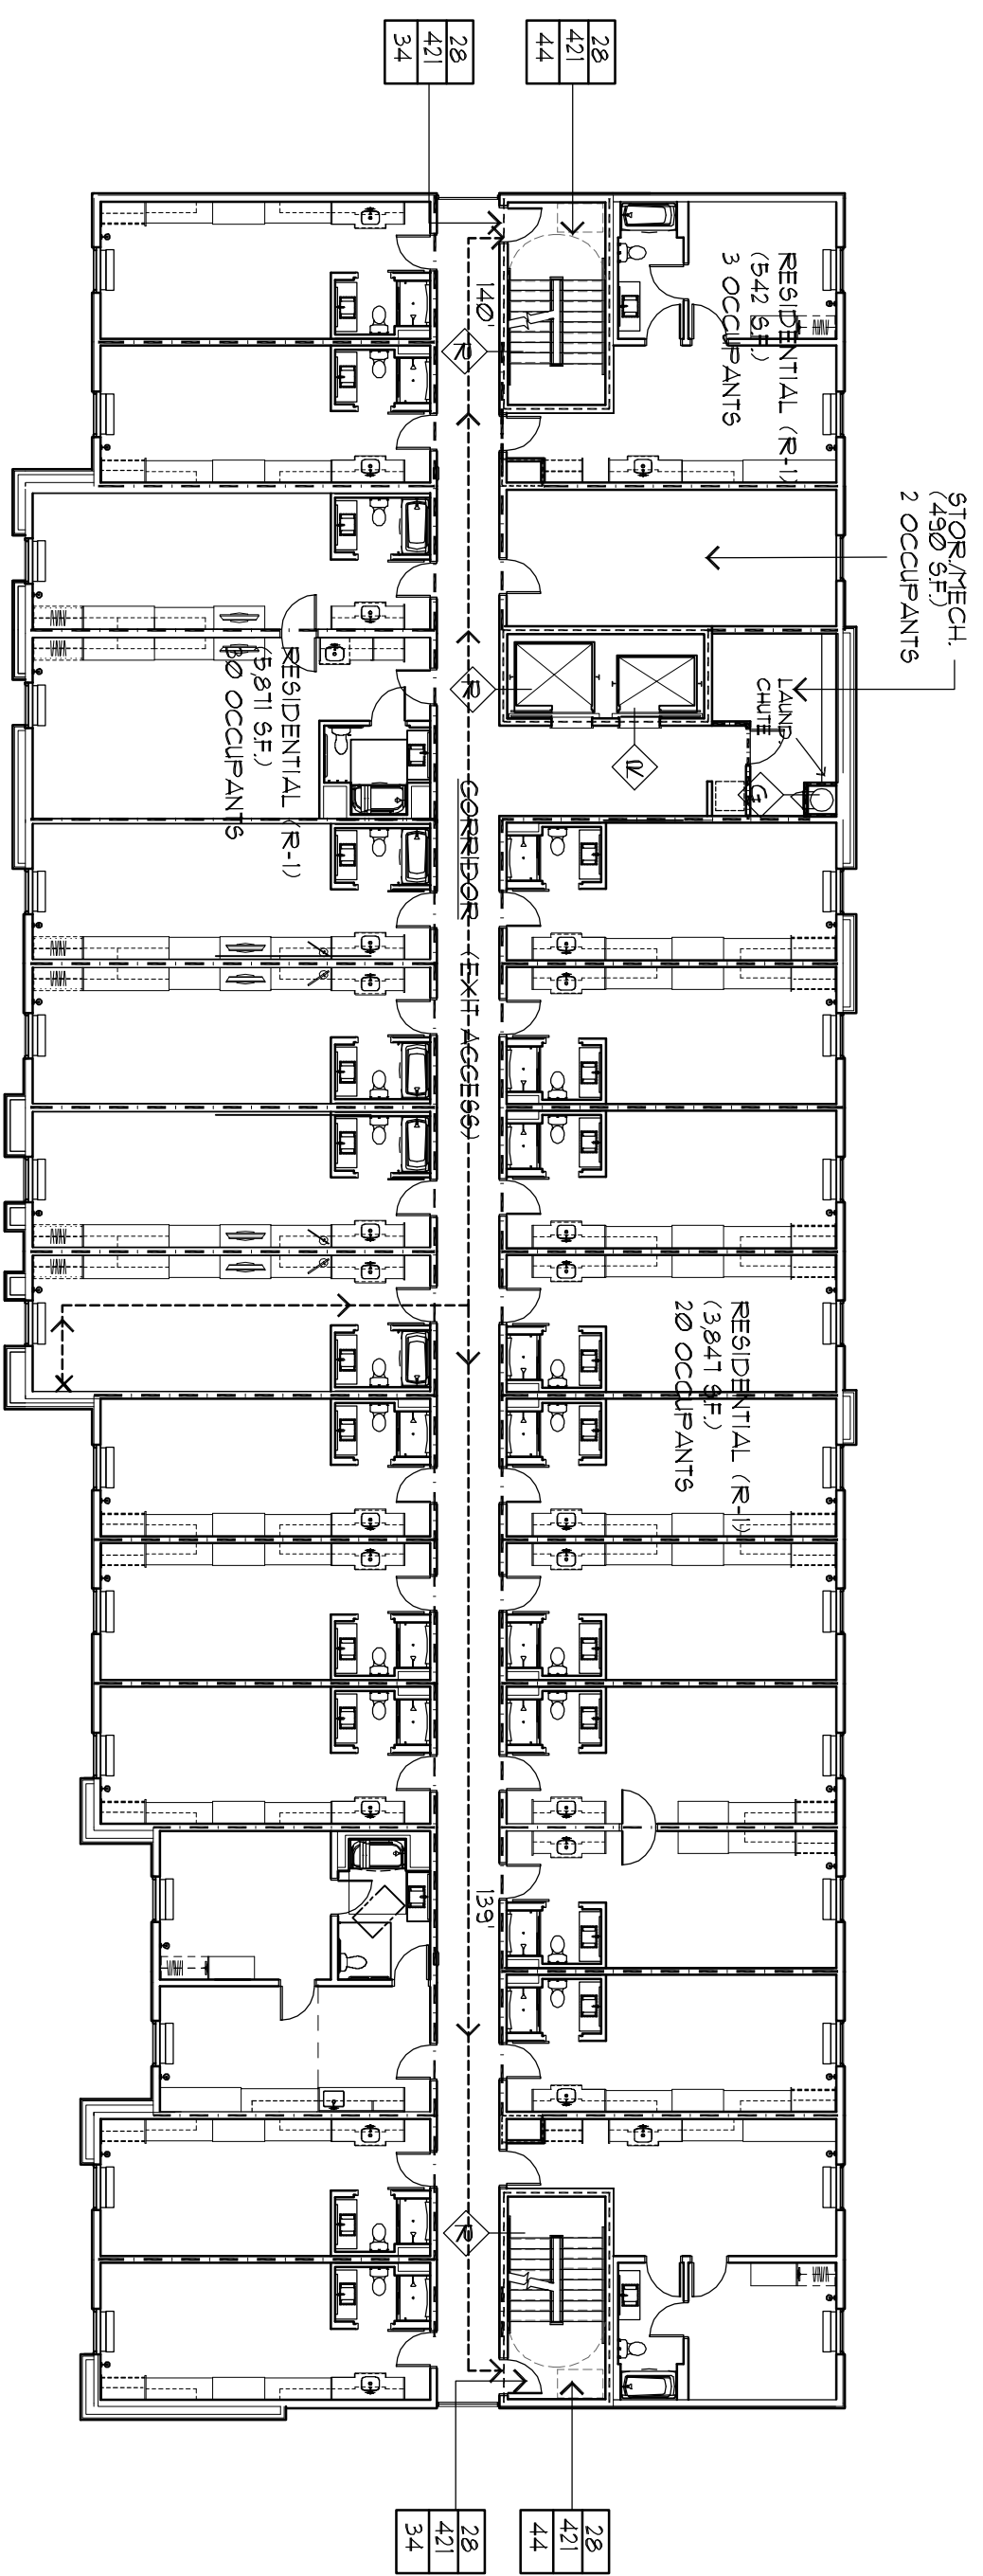


3 3rd FLR. OCCUPANCY LOAD PLAN
1/16" = 1'-0"

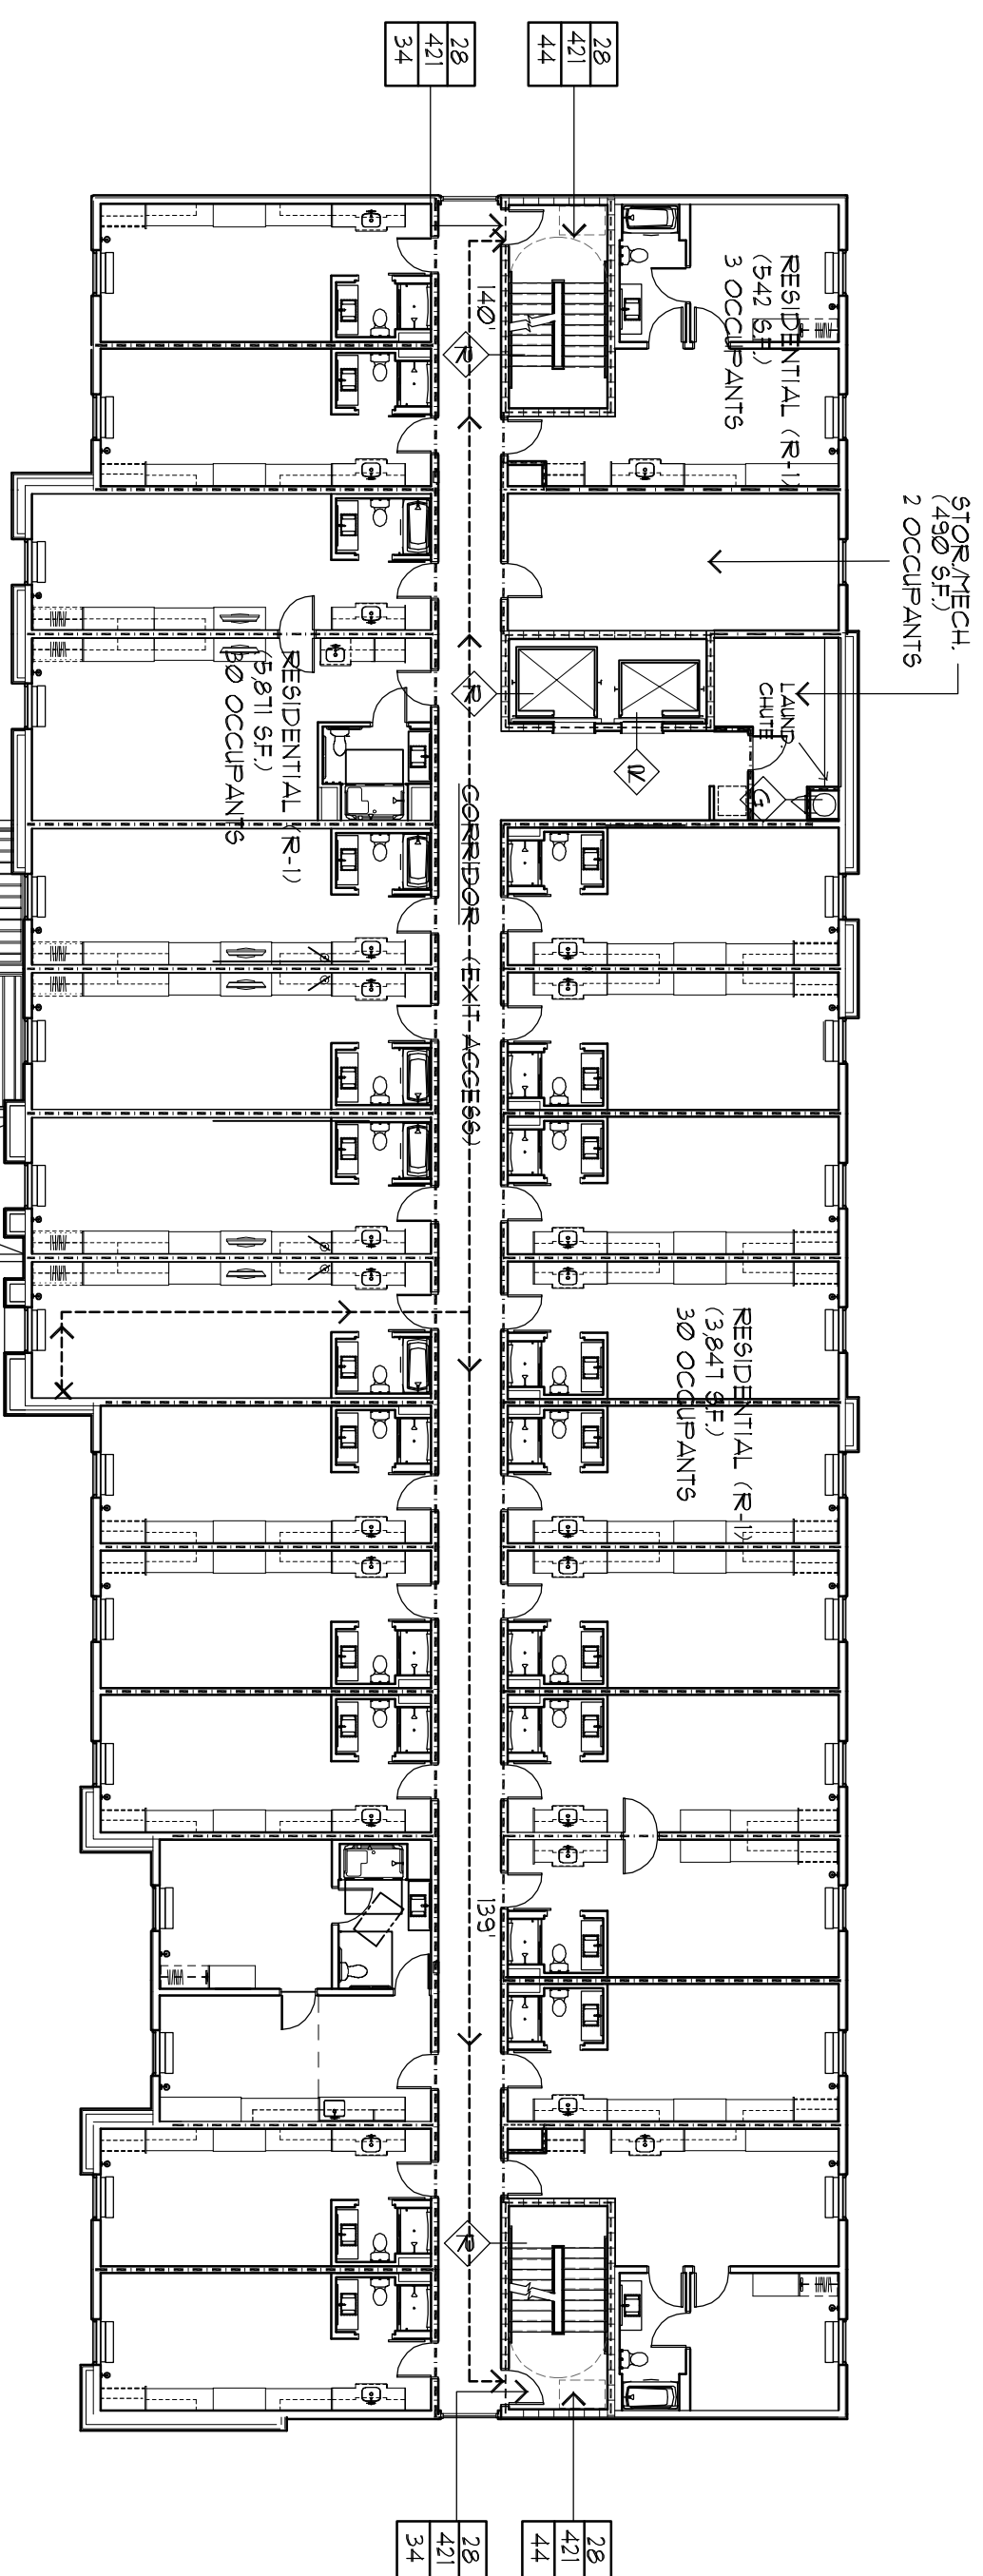

2 2nd FLR. OCCUPANCY LOAD PLAN
1/16" = 1'-0"

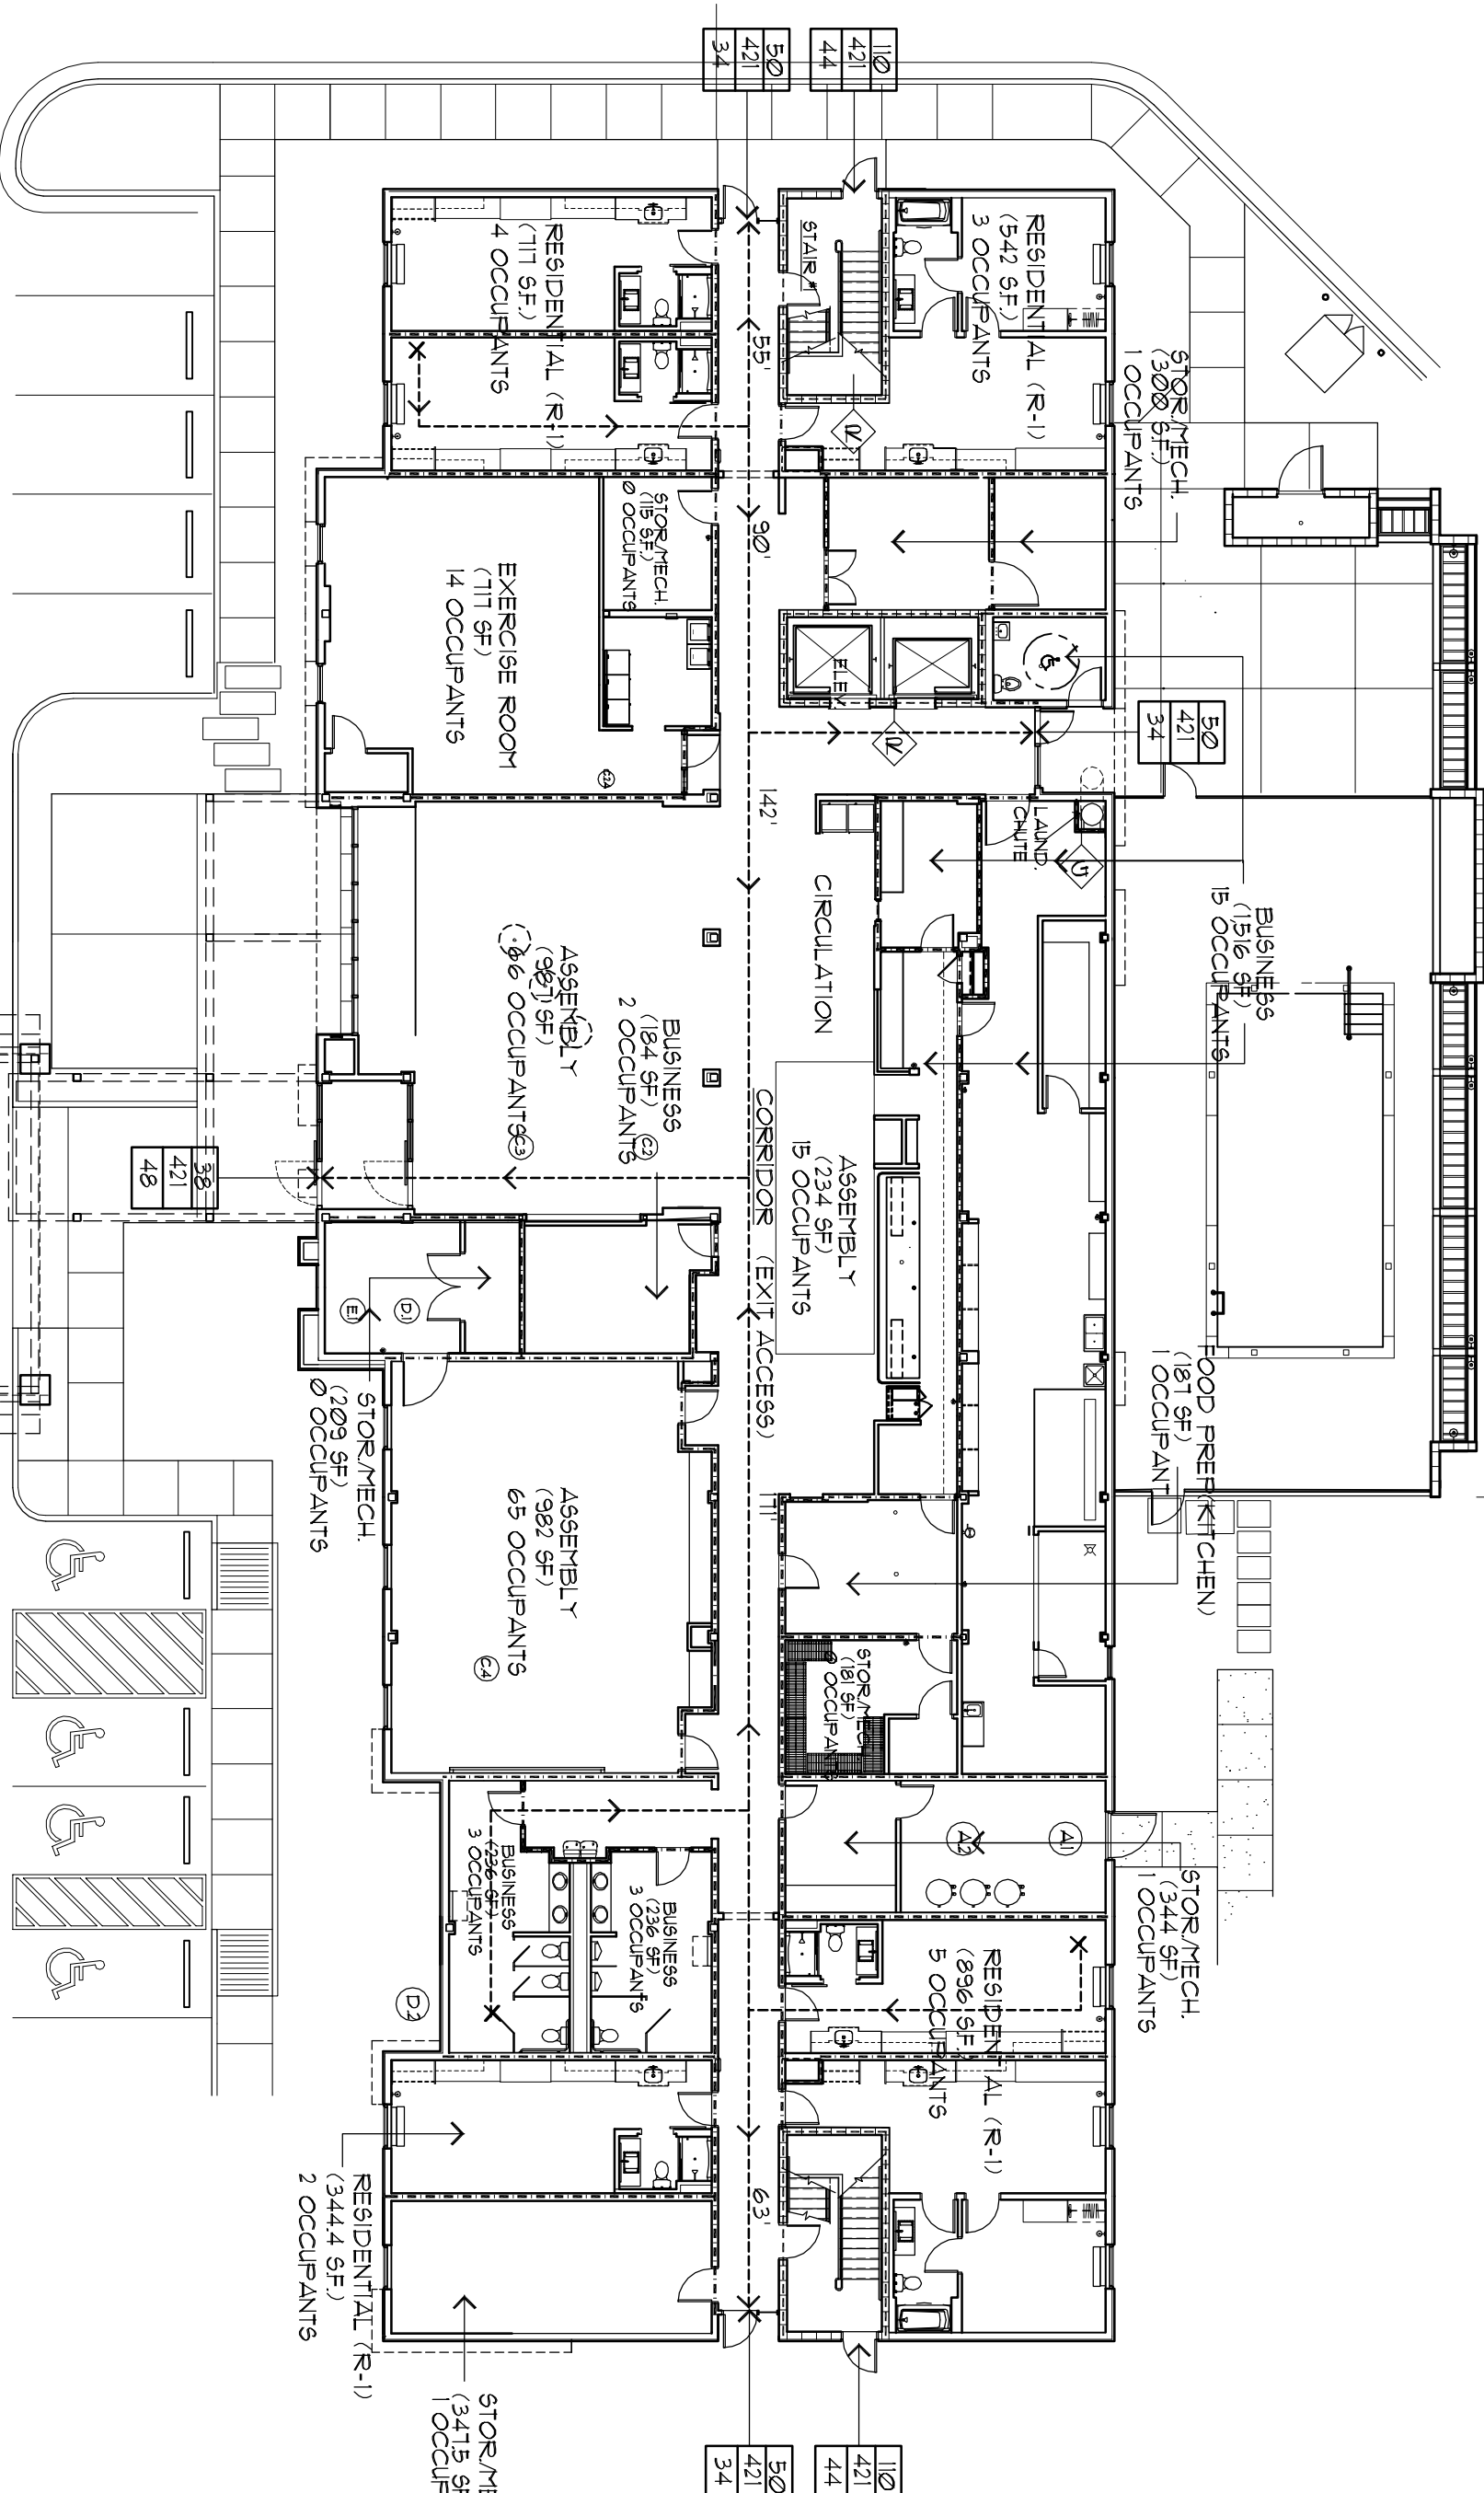


1 GR. FLR. OCCUPANCY LOAD PLAN
1/16" = 1'-0"

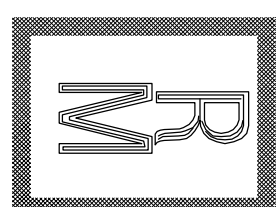


Richard Molenaar

ARCHITECT

LEGEND

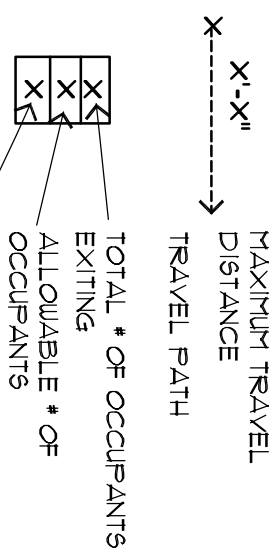

NOTES
BUSINESS WIDTH - 10'27"
TRAVEL DISTANCE - 250' MAX GROUP A & R
OCCUPANT LOAD - 15 NET SF.
ASSEMBLY - UNCONCENTRATED
BUSINESS
1000 GROSS SF.
BUSINESS
50 GROSS SF.
EXERCISE ROOM
2000 GROSS SF.
FOOD PREP.
30 GROSS SF.
MERCANTILE - GRADE FLOOR
300 GROSS SF.
STORAGE/MECHANICAL
2000 GROSS SF.
RESIDENTIAL
DENOTES 1 HR FIRE RATING

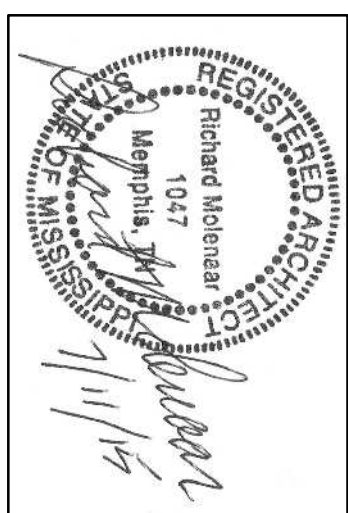

HOMER
SUITES BY HILTON

Old Fannin Road Flowood, Mississippi

Occupancy Load Plans

PROJECT NO. 13012
LATEST REVISION:

DRAWN BY: C1
CHECKED BY: Jm
SHEET NUMBER: A108

DATE: July 11, 2015

REISSUED: JUNE 07, 2016