
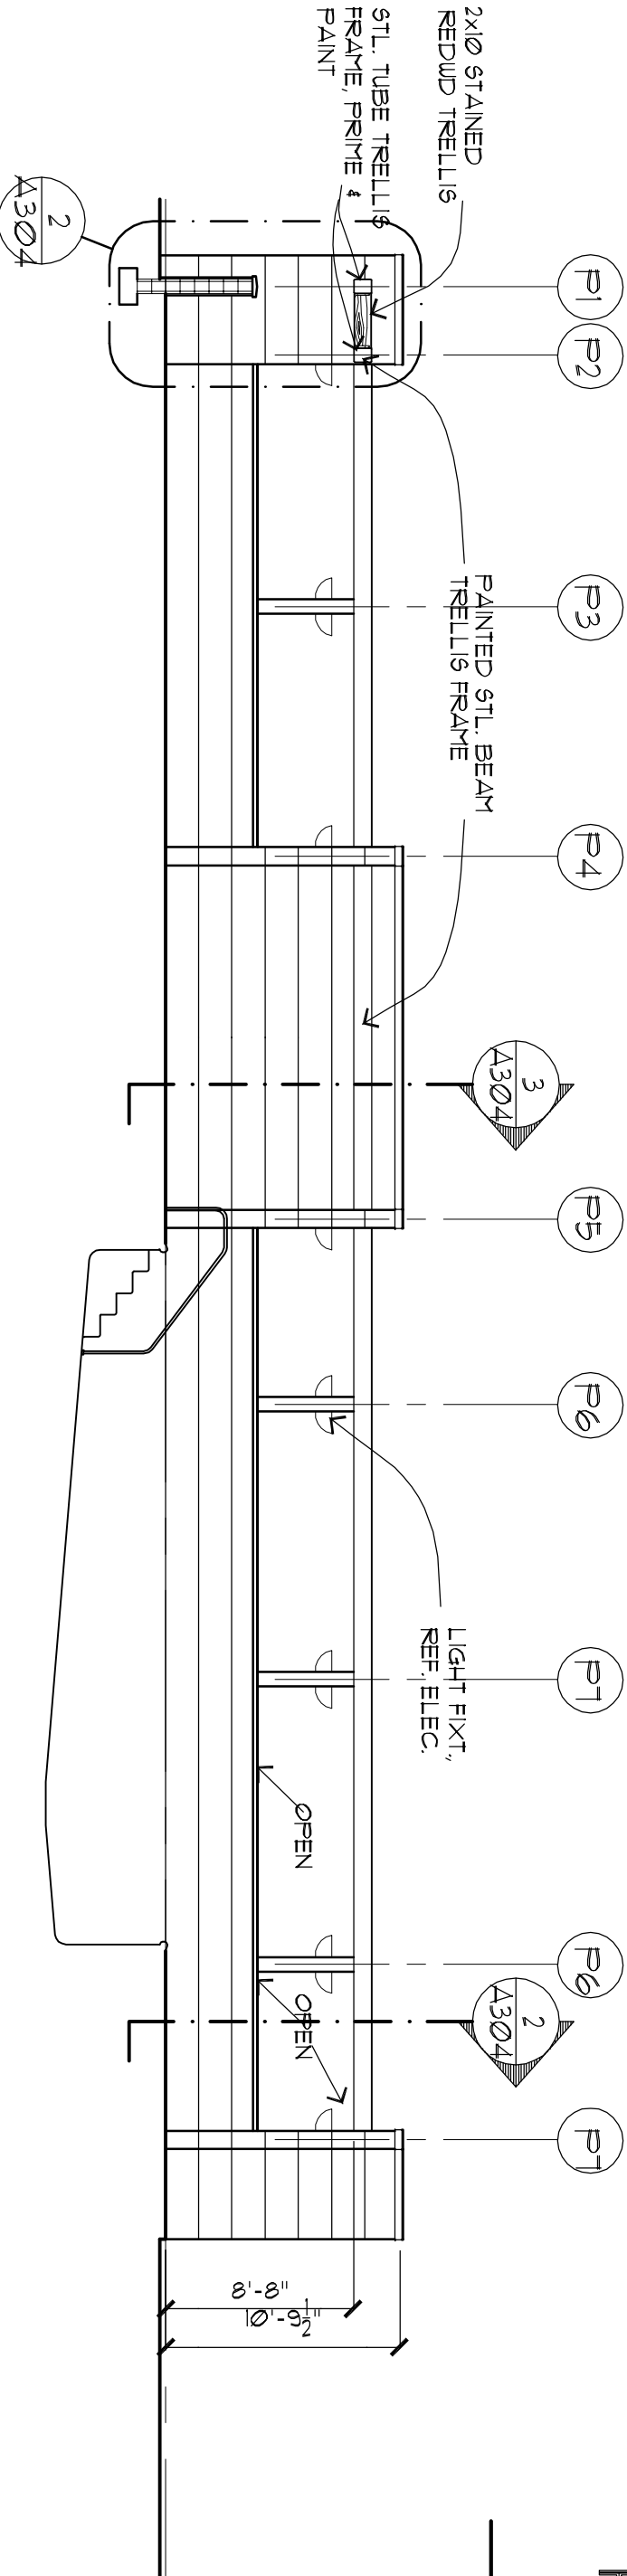


Richard Molenaar
ARCHITECT

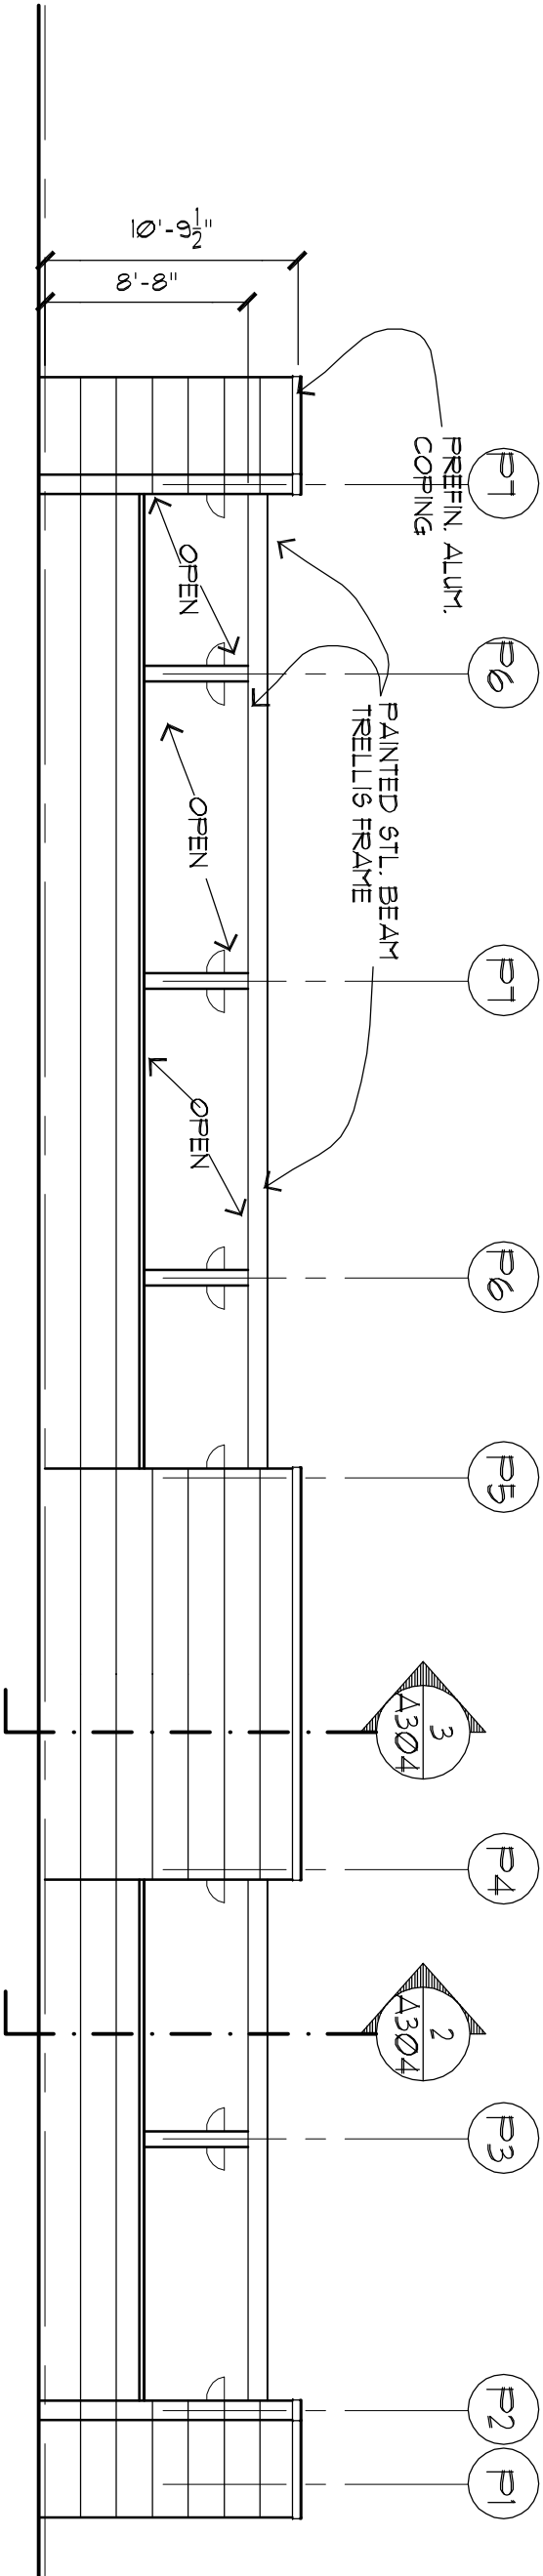


1 POOL ENCLOSURE EAST ELEV.

1/8" = 1'-0"


2 POOL ENCLOSURE WEST ELEV.

1/8" = 1'-0"

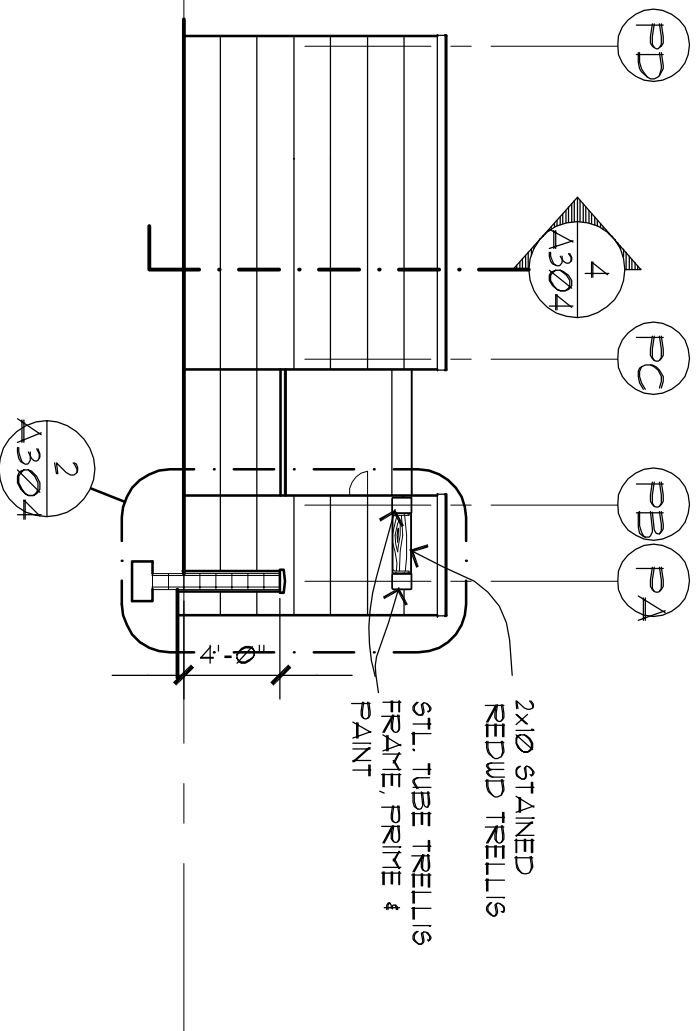

3 POOL ENCLOSURE SOUTH ELEV.

1/8" = 1'-0"

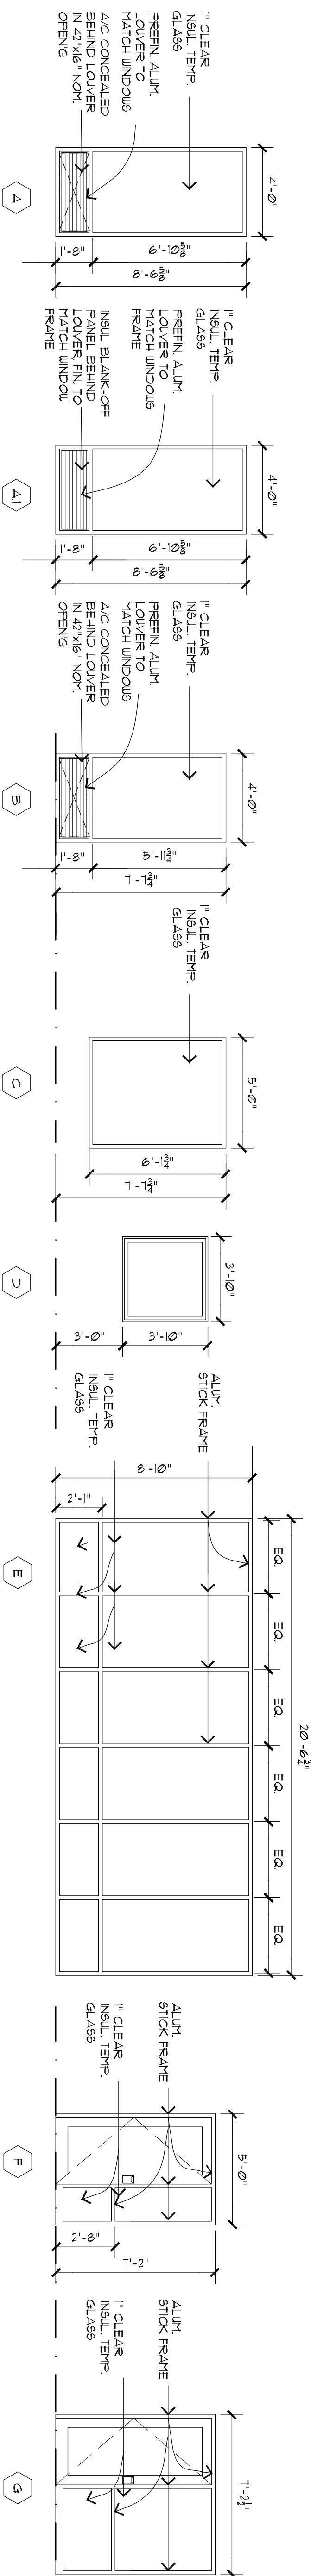


3 WINDOW SCHEDULE

1/4" = 1'-0"

- WINDOW NOTES
- WINDOW TYPES "A", "A1", "B", "C", "D", "E" EQUAL TO QUALIFIER K200-2 D8 SERIES, 1" INSULATED GLASS LOW E, ARGON, MATCHING ALUMINUM HEAD & SILL FLASHING, MATCHING ALUMINUM SIDE CLOSURE.
 - ALUMINUM OPERANT TYPES EQUAL TO KALNEER TRIFAB II SERIES 450, WHITE FINISH.

PROJECT NO.	13012	LATEST REVISION:	
DRAWN BY:	CI	CHECKED BY:	IM
DATE:	July 11, 2015	SHEET NUMBER:	A403

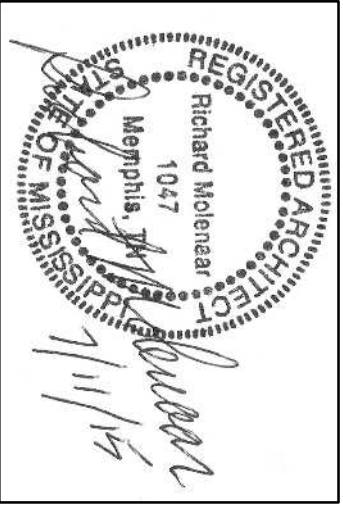

PROJECT NAME:
HOMER2
SUITES BY HILTON
Old Fannin Road
Flowood, Mississippi