




Richard Molenaar
ARCHITECT

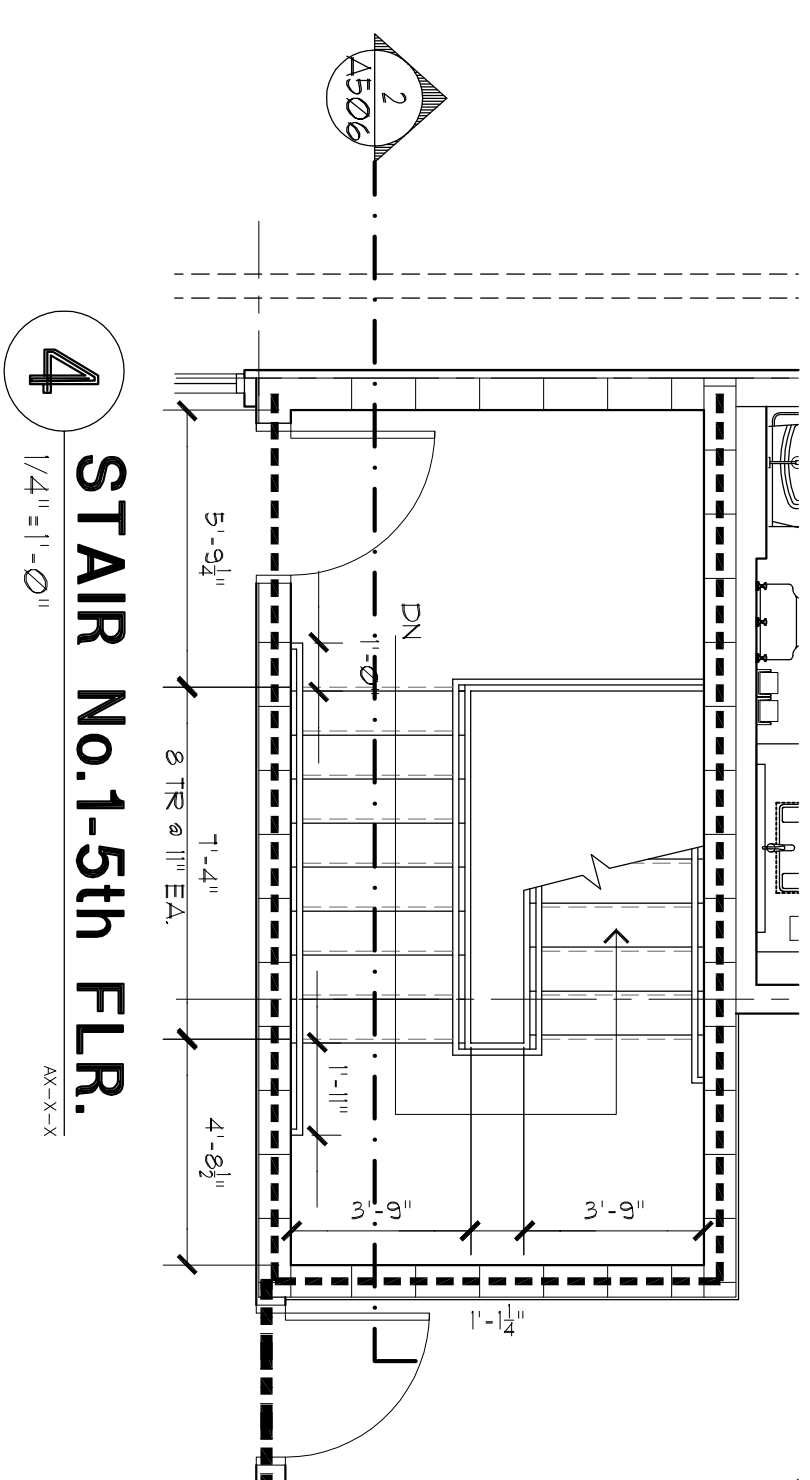


4 STAIR No.1-5th FLR.
1/4" = 1'-0"
AX-X

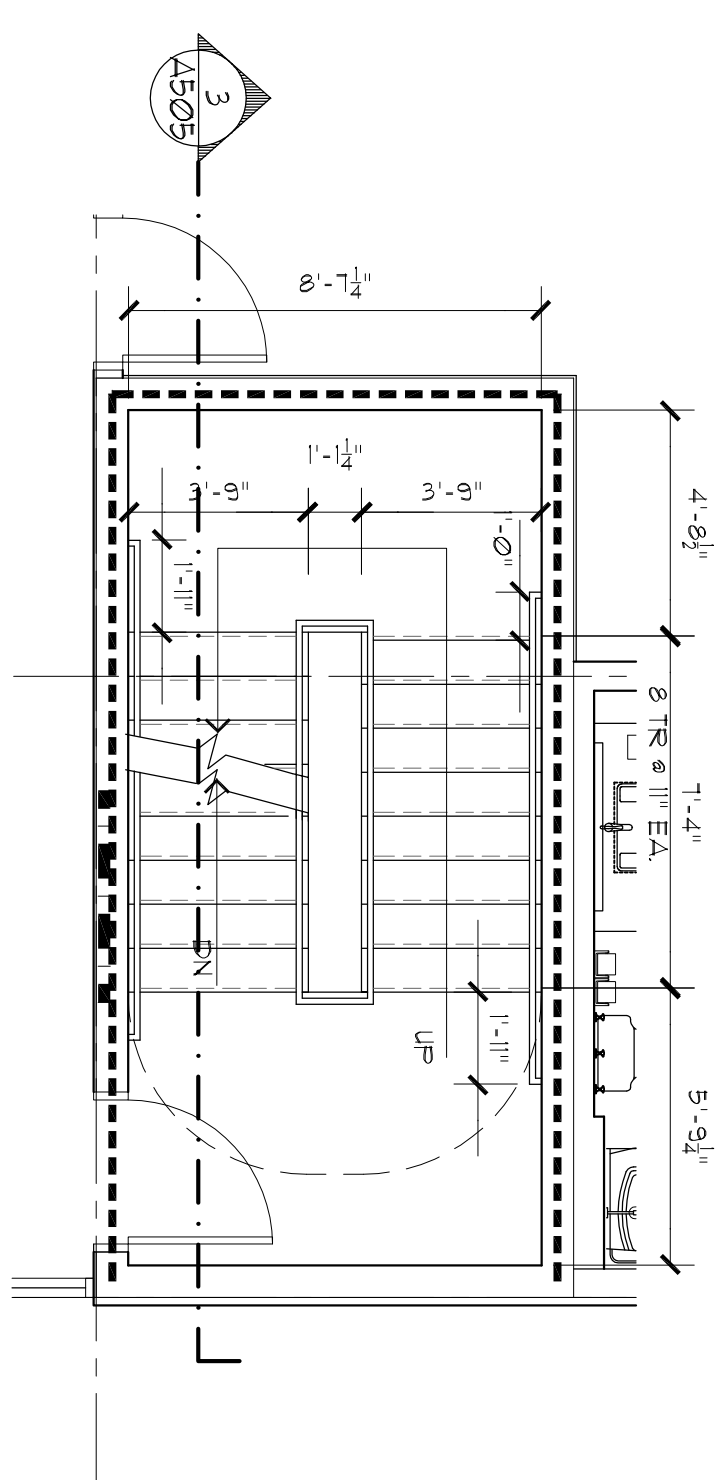


3 STAIR No.2-3rd-5th FLR.
1/4" = 1'-0"
STAIR No.1 OPPOSITE HANDS 3rd & 4th FLOORS

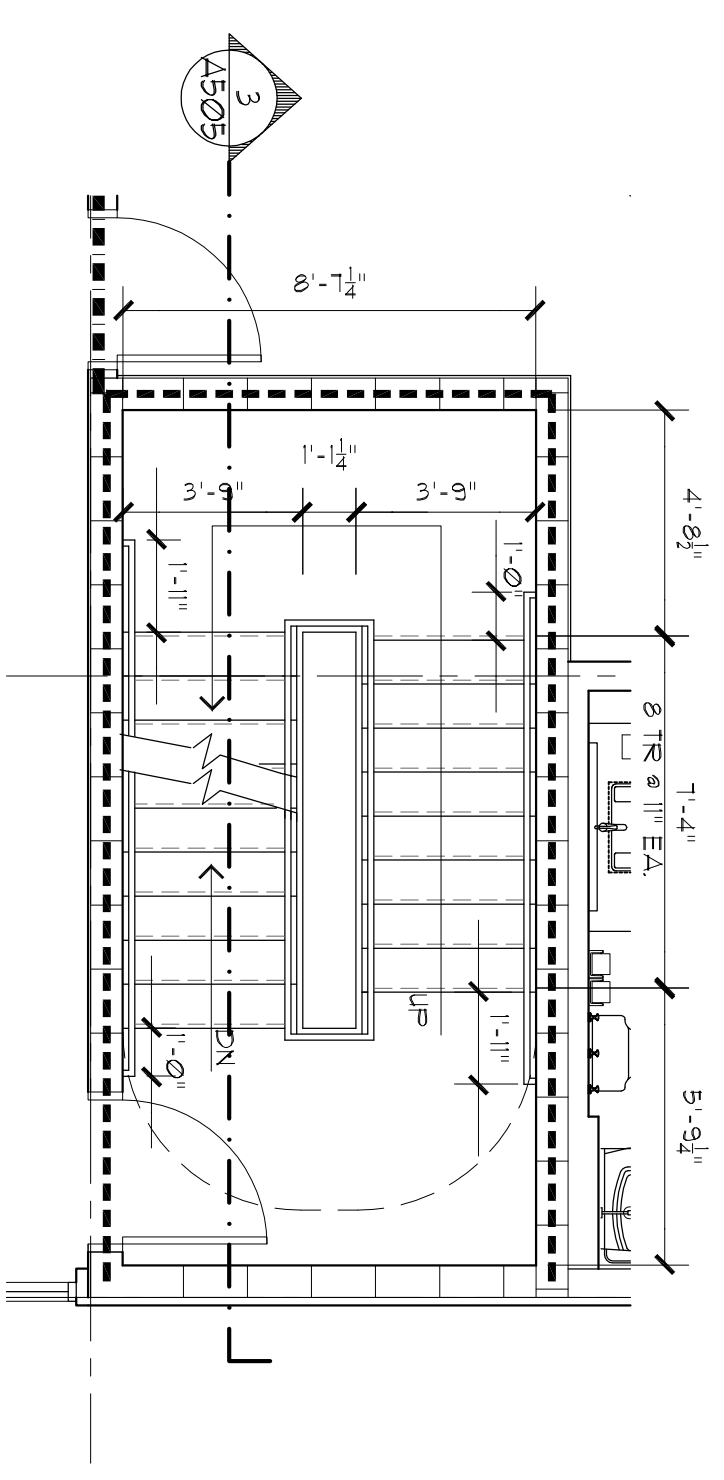


2 STAIR No.2-2nd FLR.
1/4" = 1'-0"
STAIR No. 1 OPPOSITE HAND
AX-X

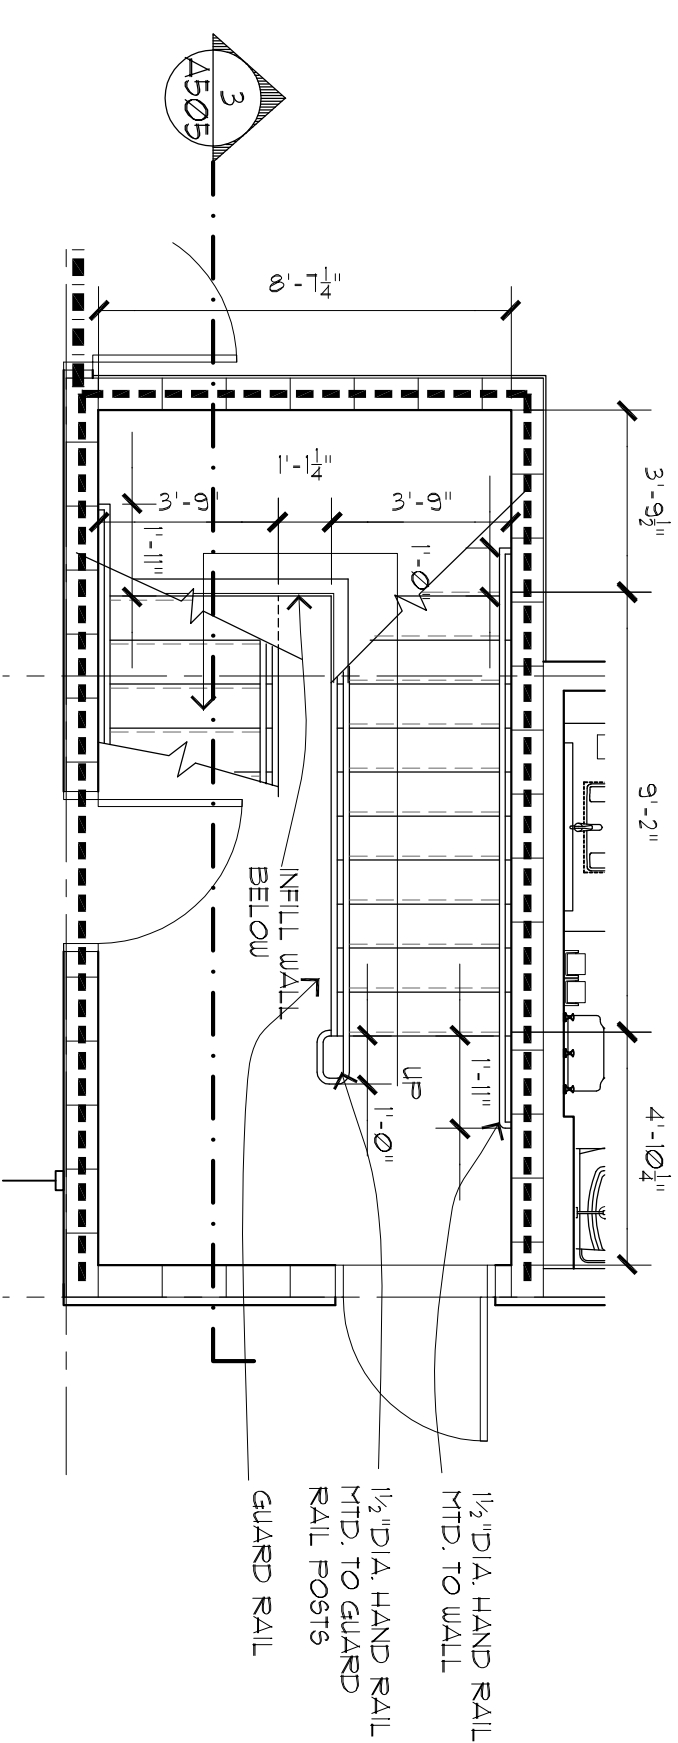


1 STAIR No. 2-GR. FLR.
1/4" = 1'-0"
STAIR No. 1 OPPOSITE HAND
A-X-X-X

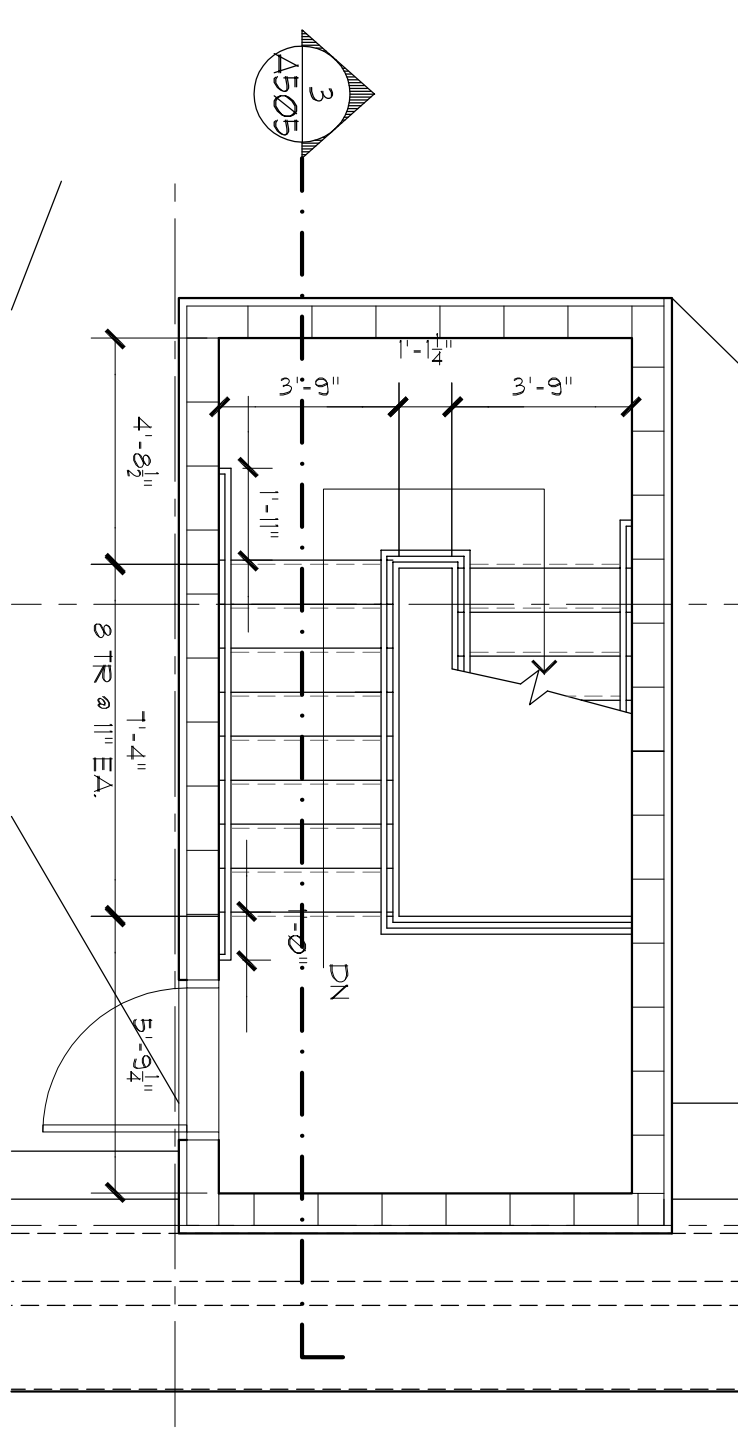

5 STAIR No.2-ROOF LEVEL
1/4" = 1'-0"
AX-X-X

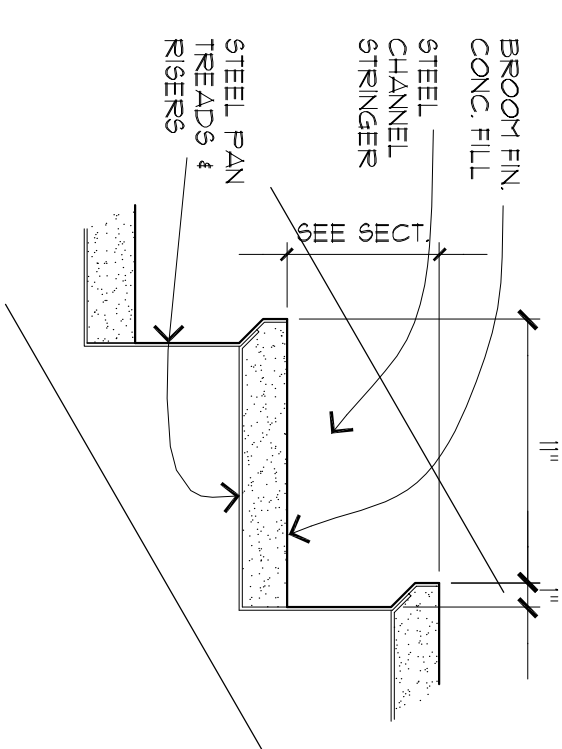

6 STAIR TREAD DET.

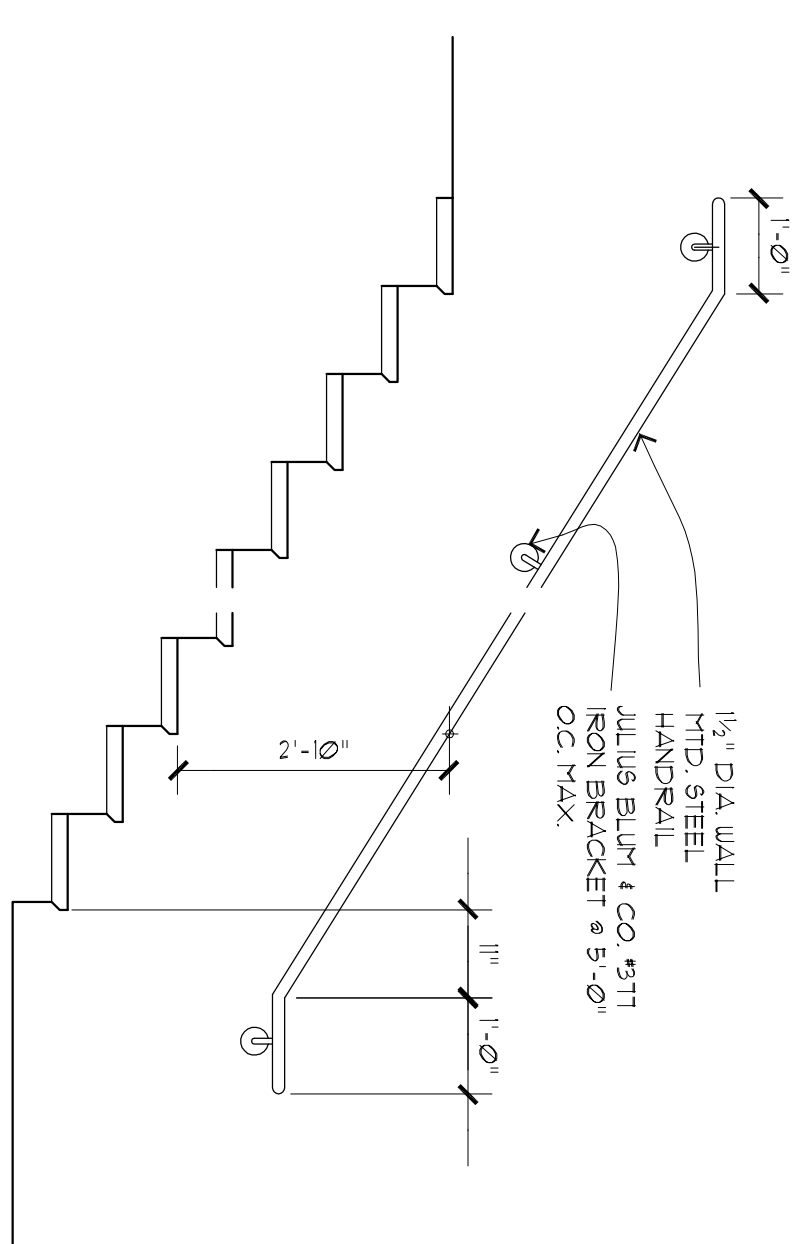

7 TYP. WALL MTD. RAIL DETAIL
1/2" = 1'-0"

STAIR NOTES

PROVIDE COMPLETE HANDRAIL/GUARDRAIL SYSTEM
IN STAIR #1 & 2 IN CONFORMANCE WITH 2006
INTERNATIONAL BUILDING CODE.

1. STAIR HANDRAIL - $\frac{1}{2}$ " DIA ROUND PAINTED STEEL TUBE HANDRAIL MOUNTED TO WALL AND TO GUARDRAIL POSTS.
2. GUARDRAIL:
 - a. TOP RAIL, POSTS AND BOTTOM RAILS - $\frac{1}{2}$ " SQUARE PAINTED STEEL TUBE ANCHOR POSTS SECURELY TO STEEL CHANNEL STRAINER AND LANDING CONSTRUCTION.
 - b. PICKET RAILS - $\frac{3}{4}$ " SQUARE PAINTED STEEL TUBES @ $4\frac{1}{2}$ " O.C.

REISSUED: SEPT. 16, 2016

PROJECT NAME	
Old Farmin Road	
PROJECT TITLE	
Flowood, Mississippi	
STAIR PLANS & DETAILS	
PROJECT NO.	LATEST REVISION
13012	
DRAWN BY:	CHECKED BY:
ocj	
DATE:	SHEET NUMBER
July 11, 2015	