





Richard Molenaar
ARCHITECT

NOTES



1. SEE KEY NOTES, FINISHES, LEGEND AND FURNISHINGS LEGENDS, SHEET A601.
2. REF. INTERIOR DESIGN DRAWINGS AND SPECIFICATIONS FOR FINAL FINISHES.
3. REF. INTERIOR DESIGN DRAWINGS AND SPECIFICATIONS FOR CLOSET/ROD TECHNIQUES AND CASEGOODS.
4. ELECTRICAL OUTLETS MUST FIT WITHIN THE INDICATED ELECTRICAL CONDUIT/PIPE AND BE MAINTAINED AT THE INDICATED HEIGHTS AND DETAILS IN THESE DRAWINGS WHILE MAINTAINING RELATIVE POSITIONS AS SHOWN.
5. SEE KEYNOTES AND FINISH LEGEND, SHEET A601.
6. SEE TOILET ACCESSORIES SCHEDULE, SHEET A601.

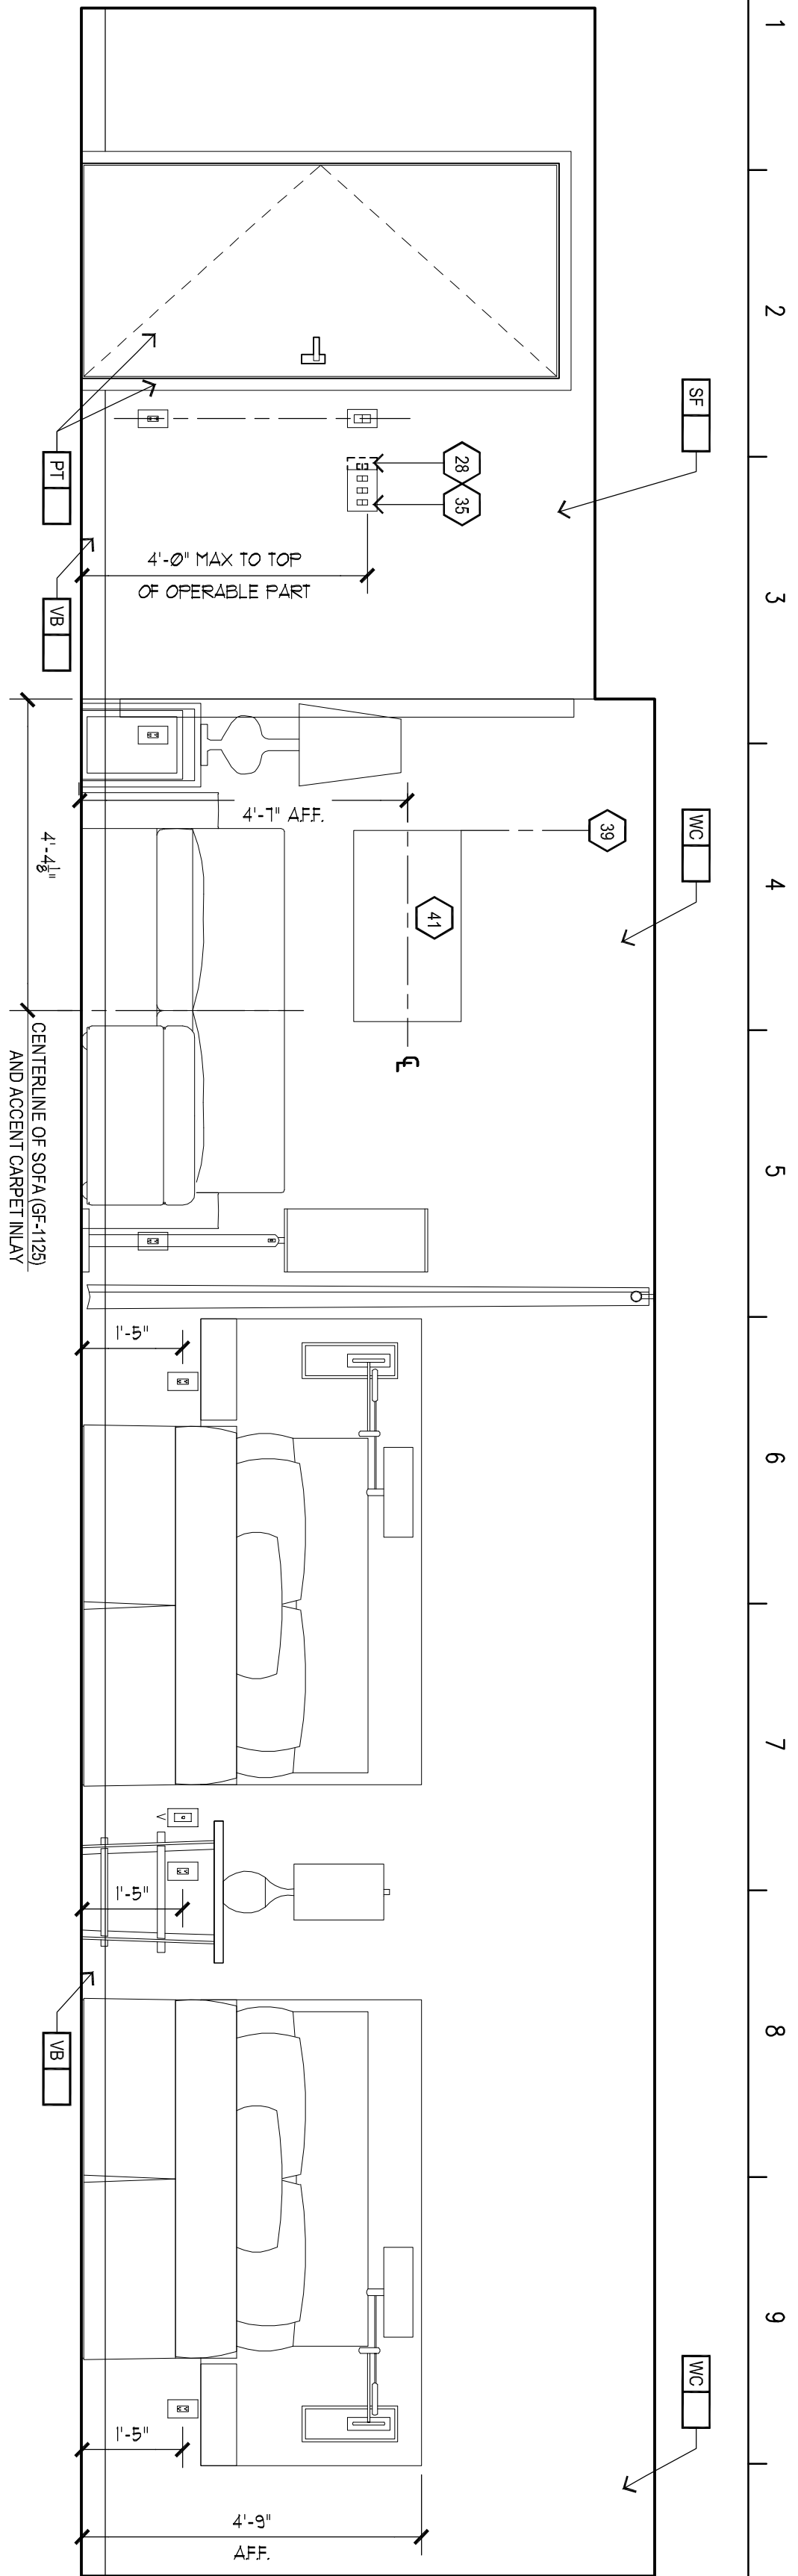


2 ACCESS DBL. QUEEN STUDIO
1/2" = 1'-0"

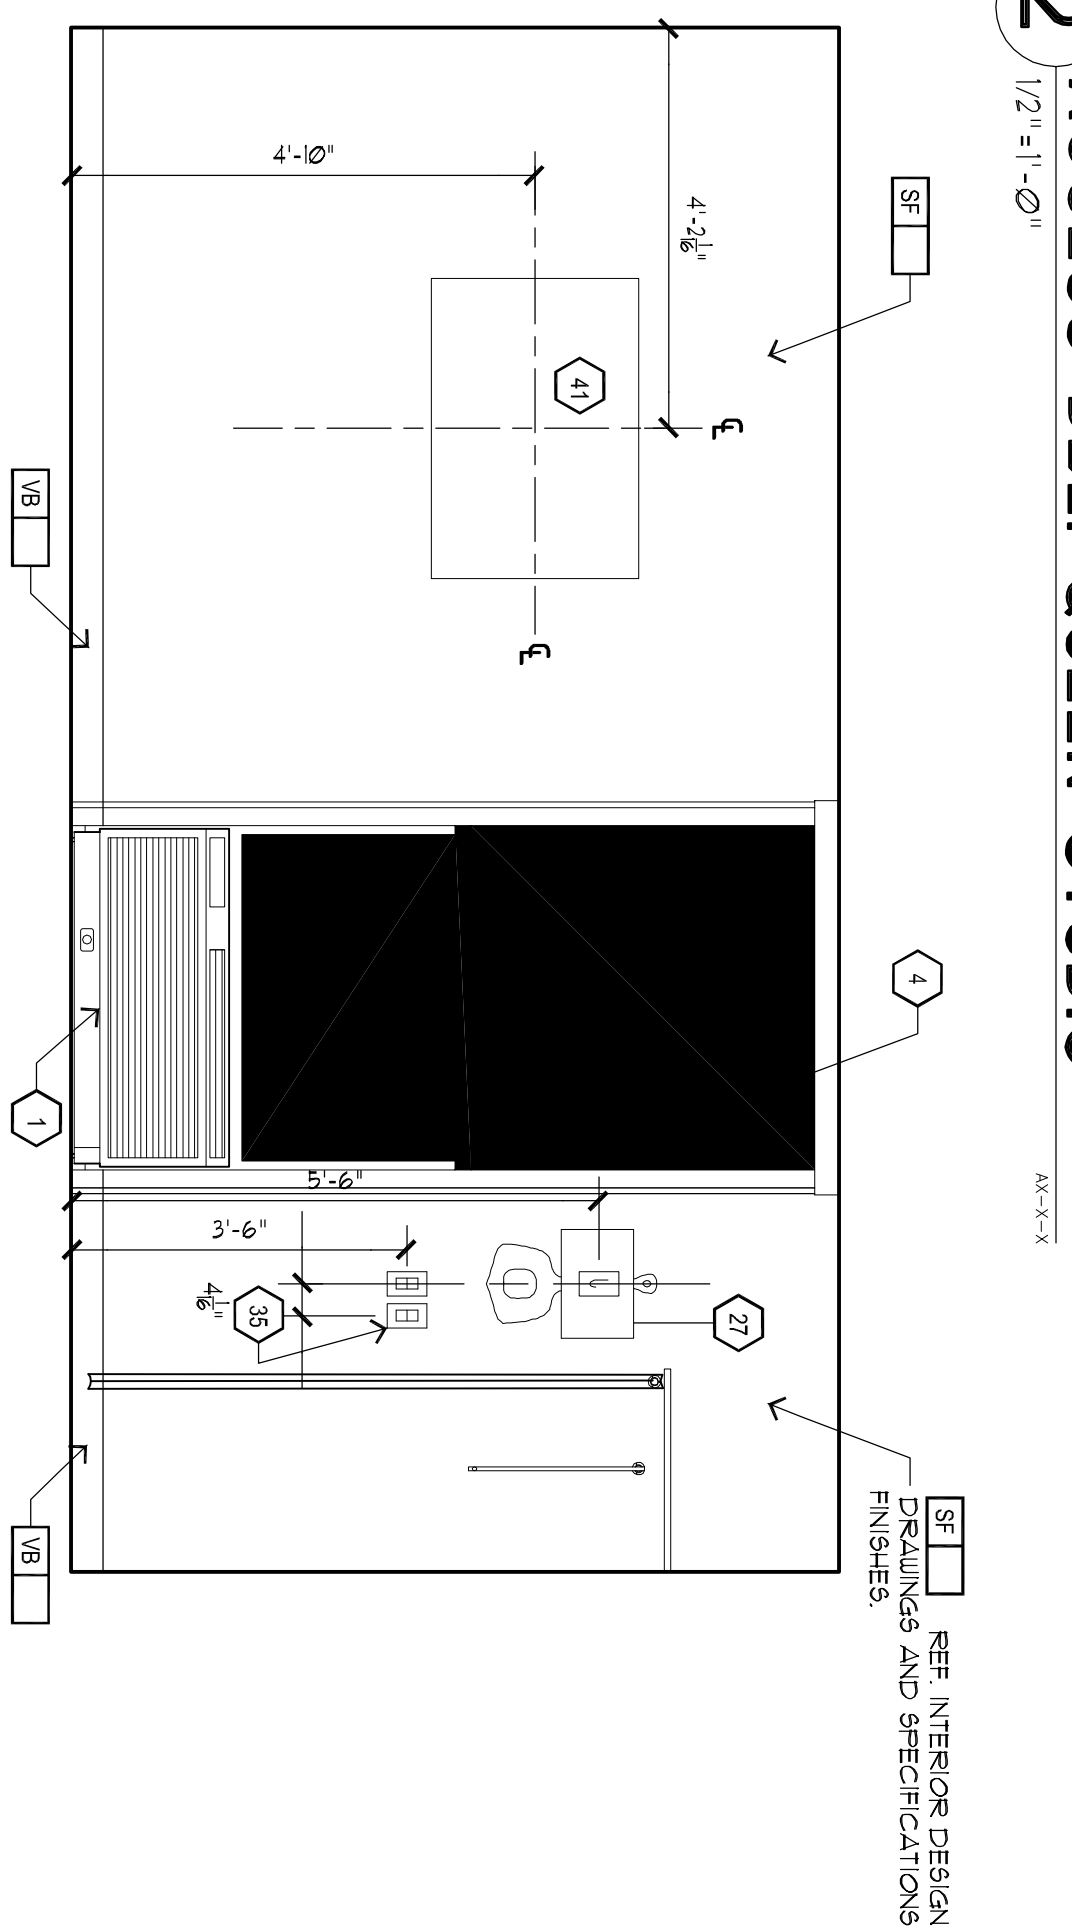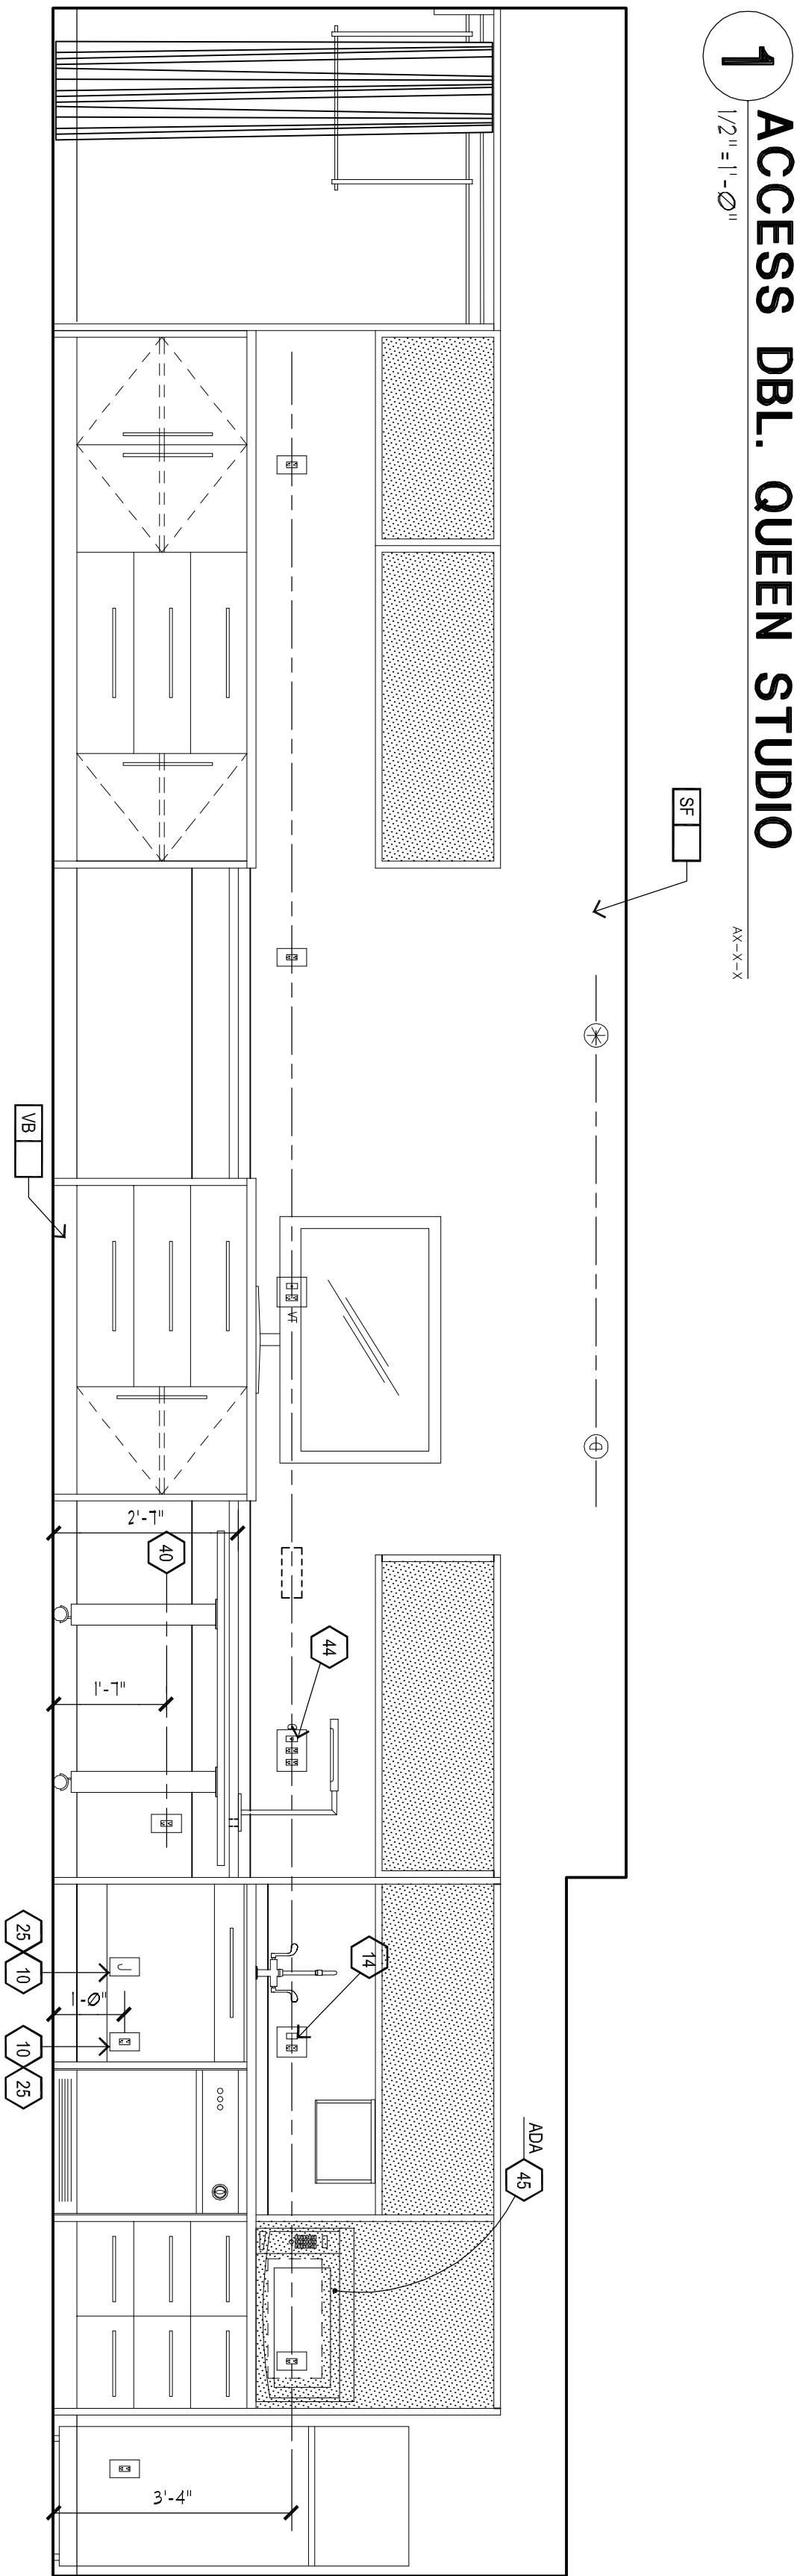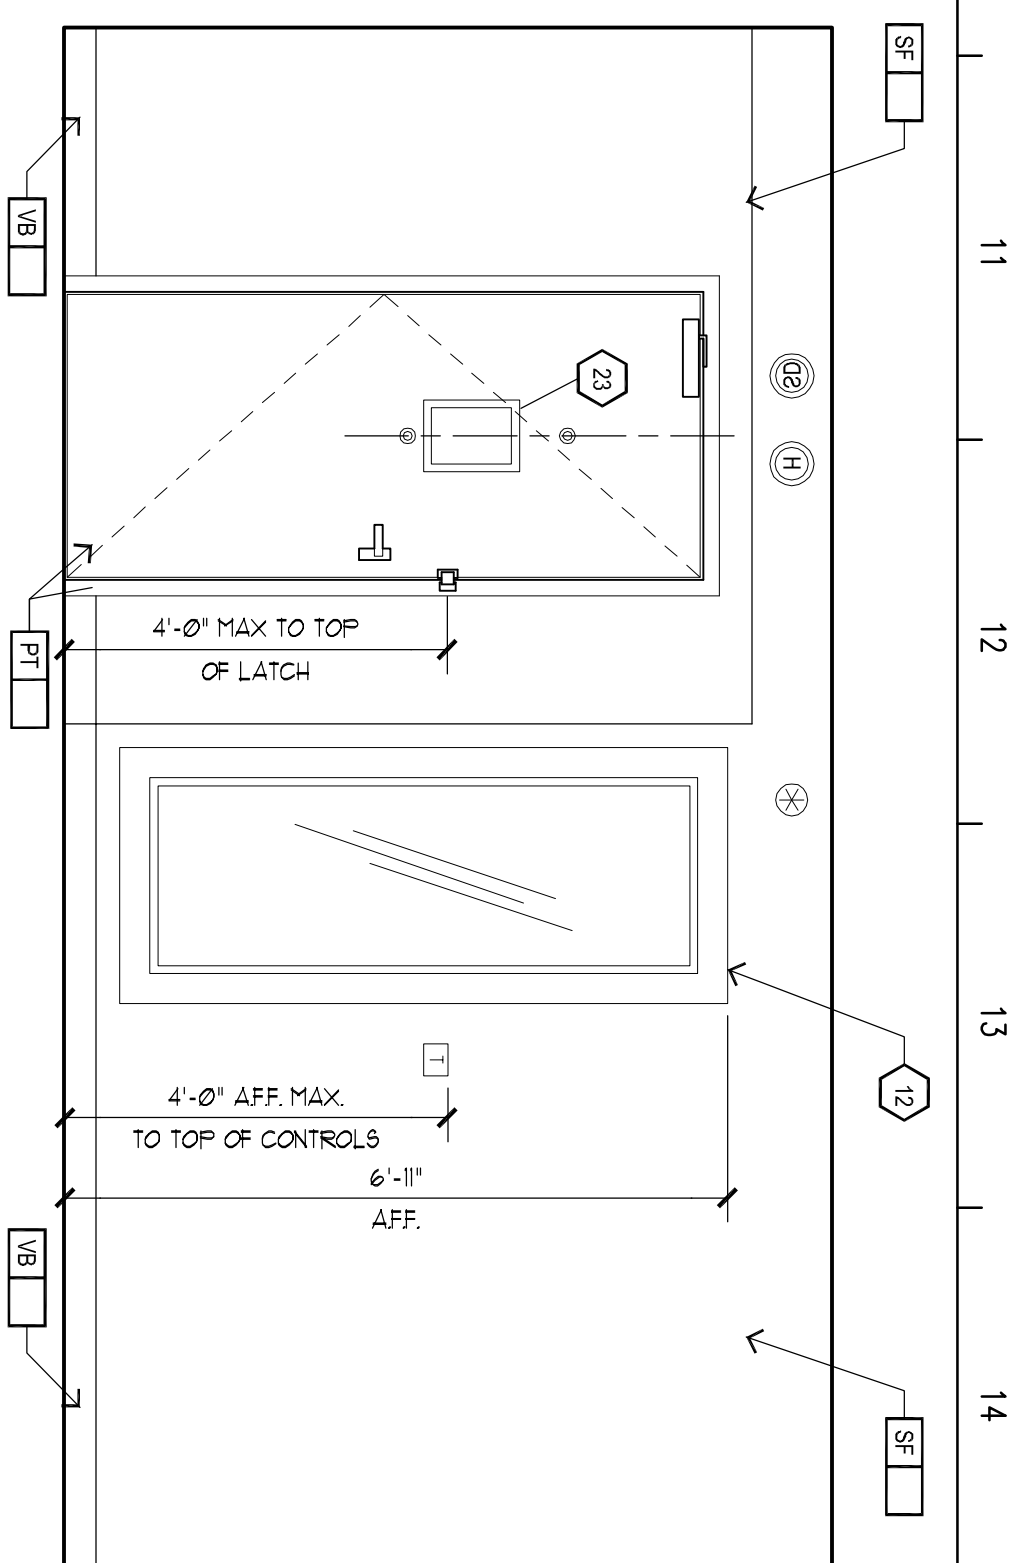


3 ACCESS DBL. QUEEN STUDIO
1/2" = 1'-0"

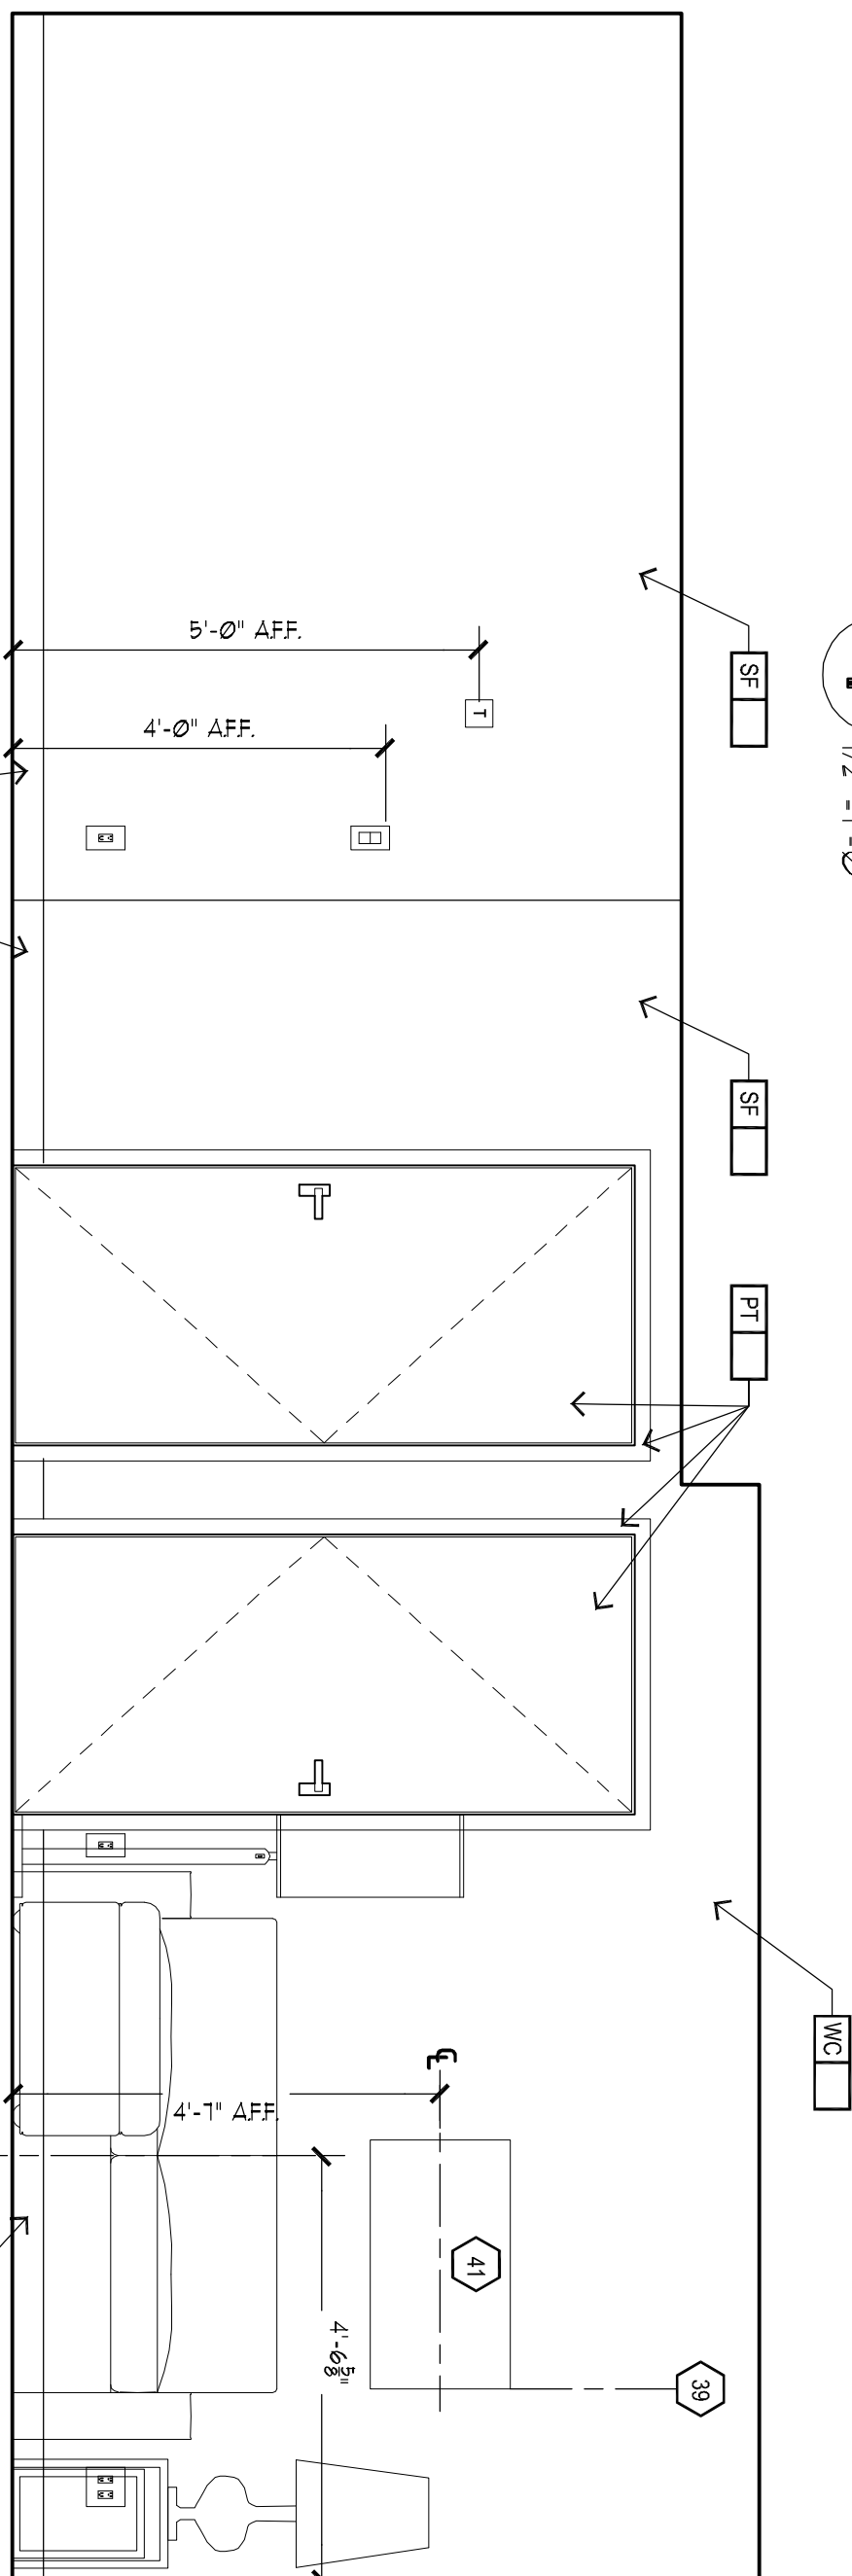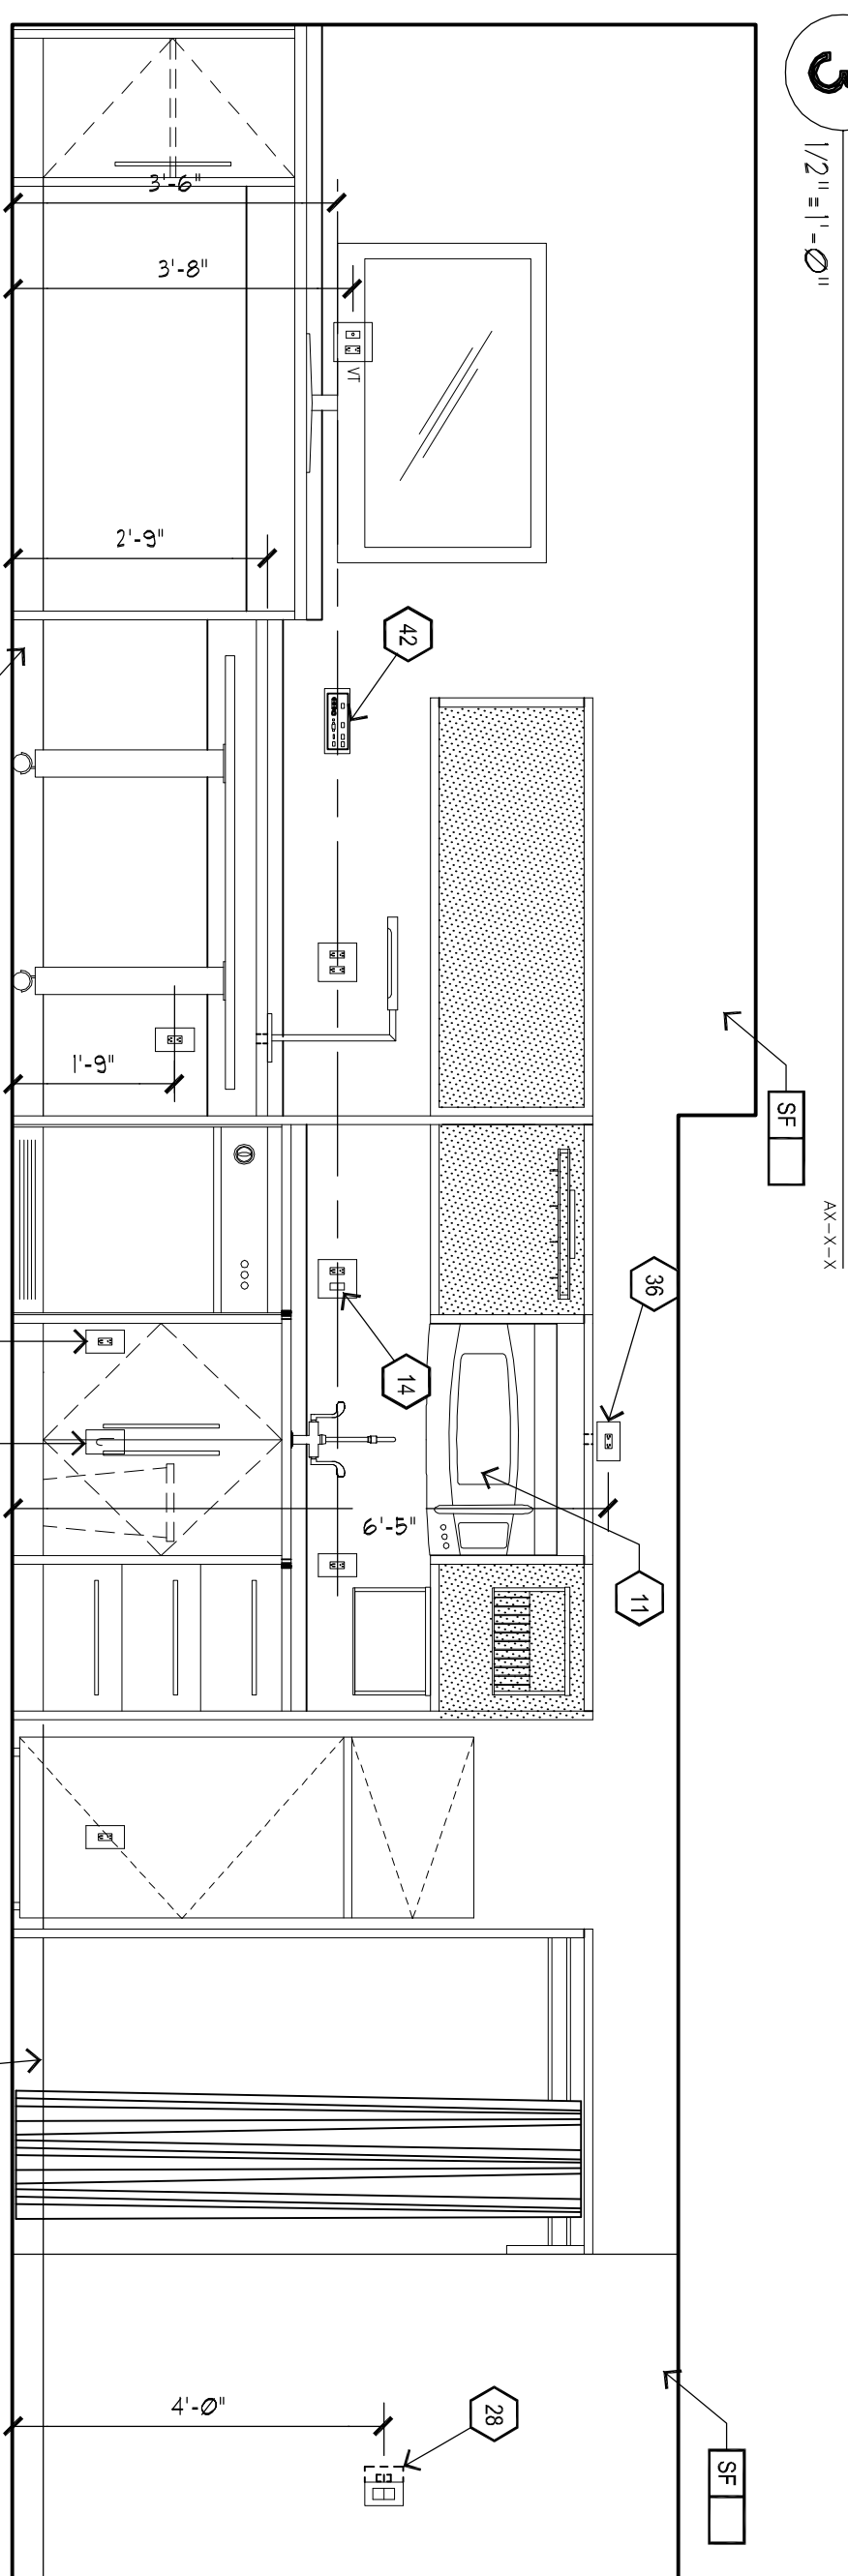


5 KING- 1 BEDRM.
1/2" = 1'-0"

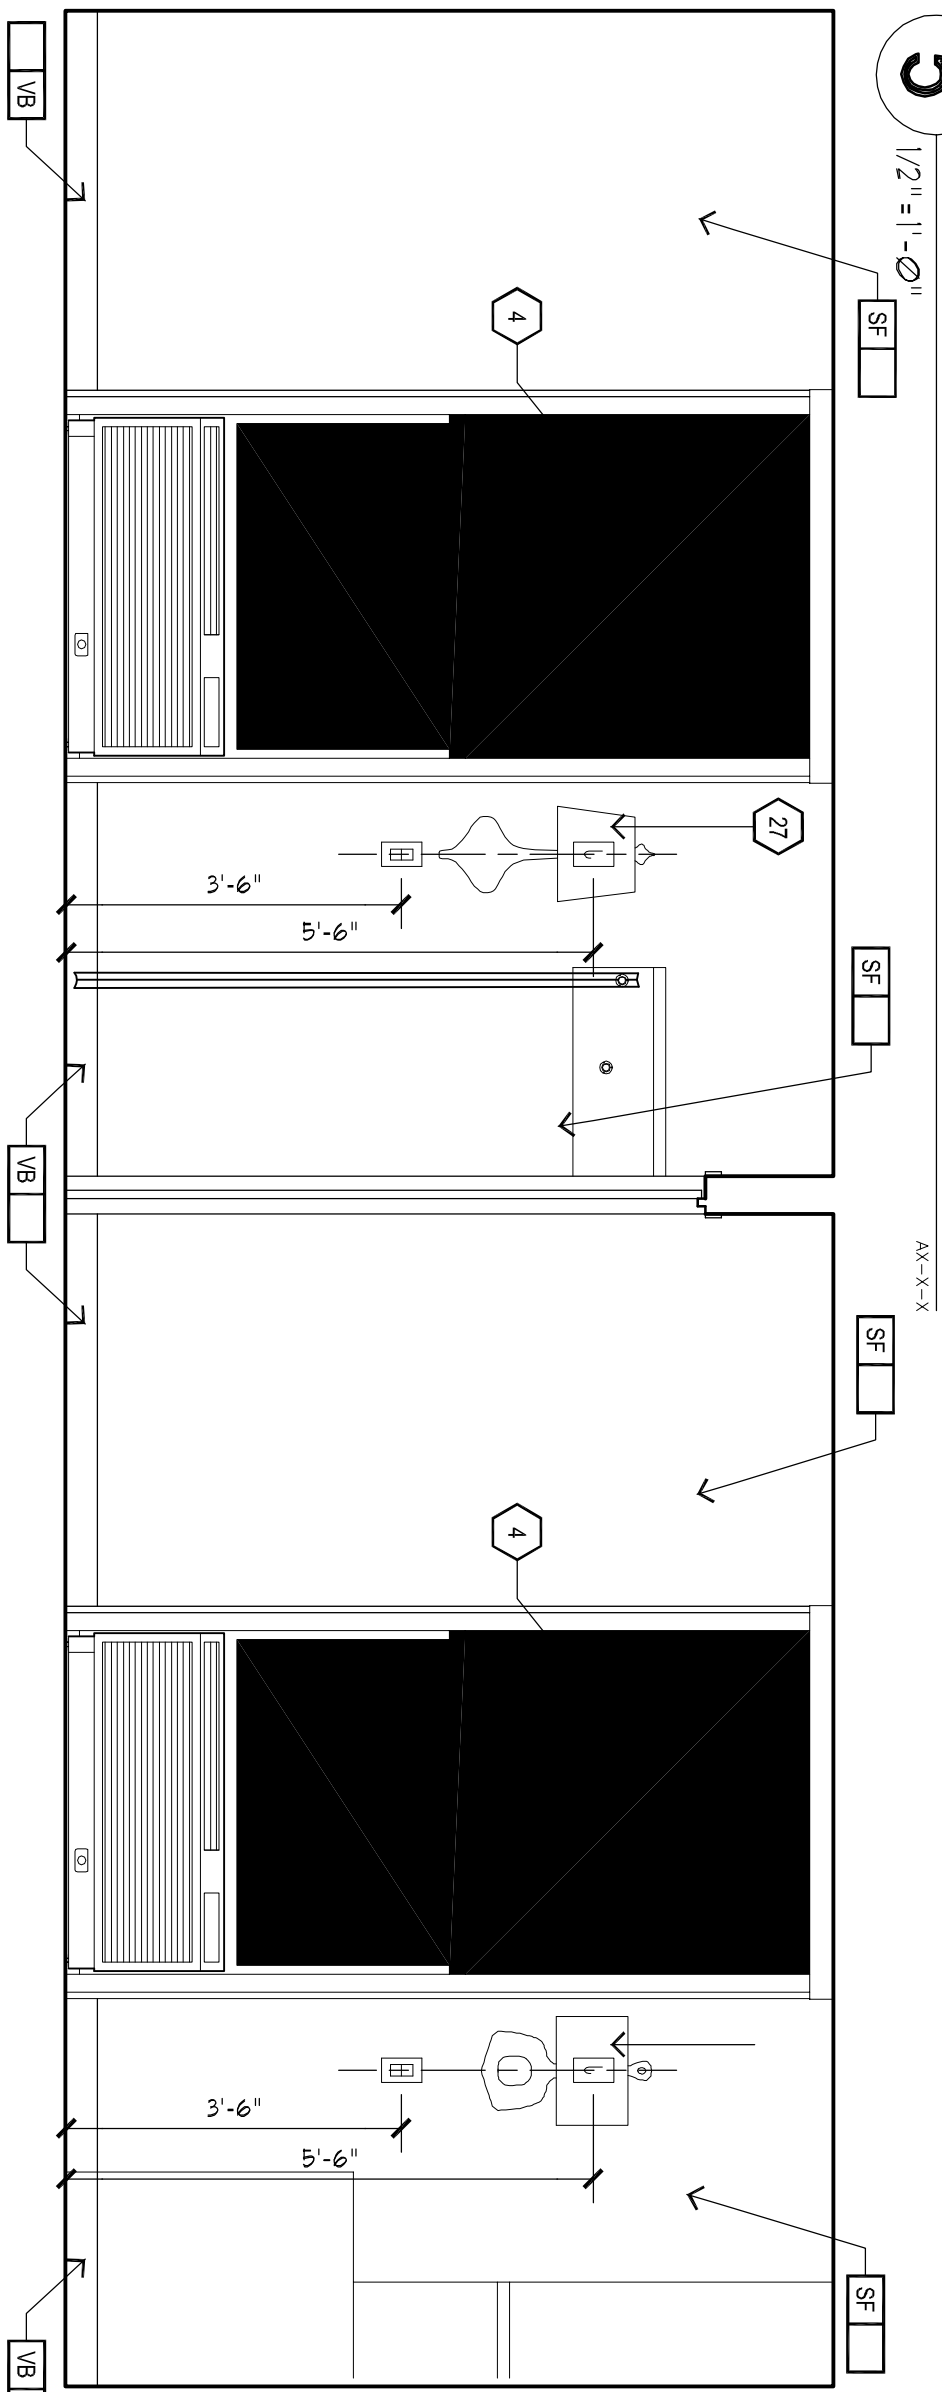


6 KING- 1 BEDRM.
1/2" = 1'-0"

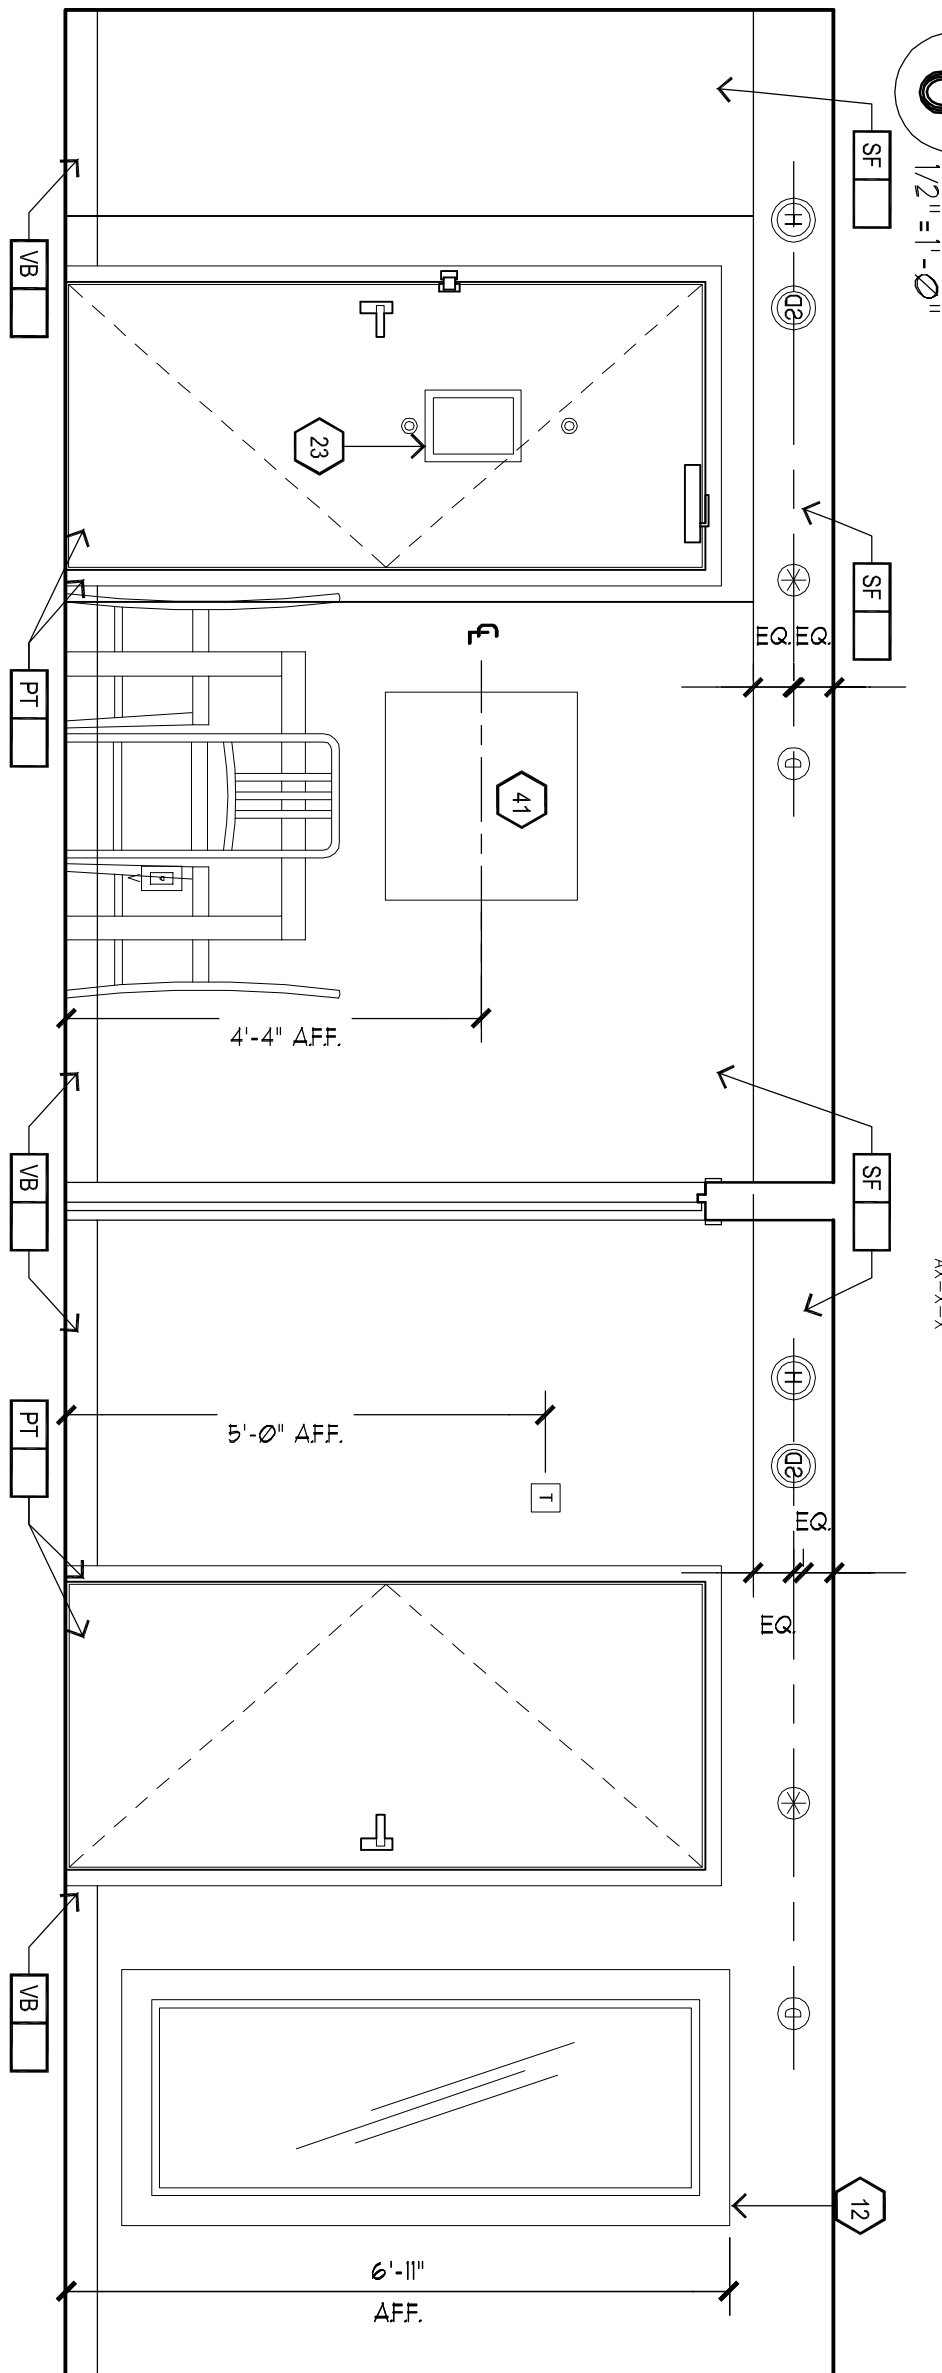

7 KING- 1 BEDRM.
1/2" = 1'-0"

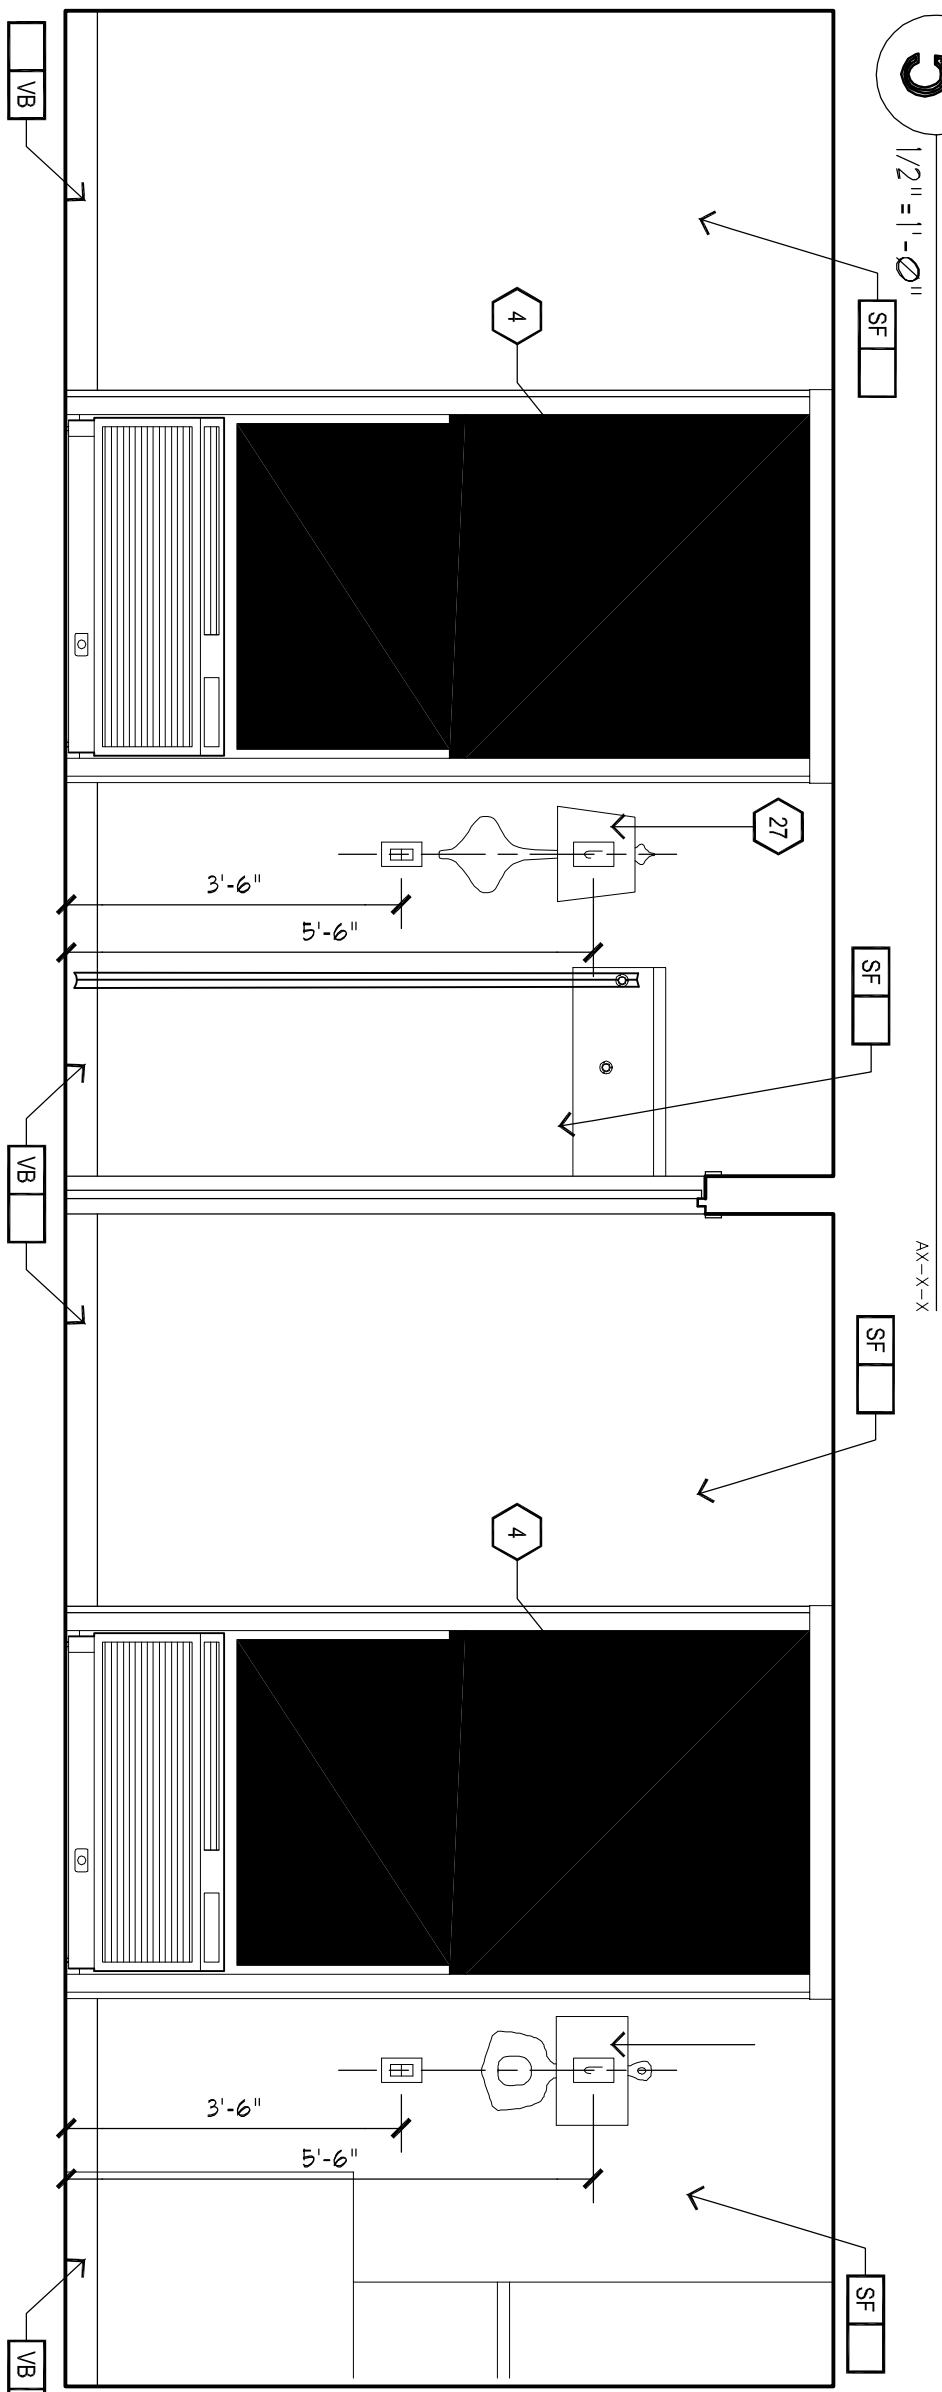

8 KING- 1 BEDRM.
1/2" = 1'-0"

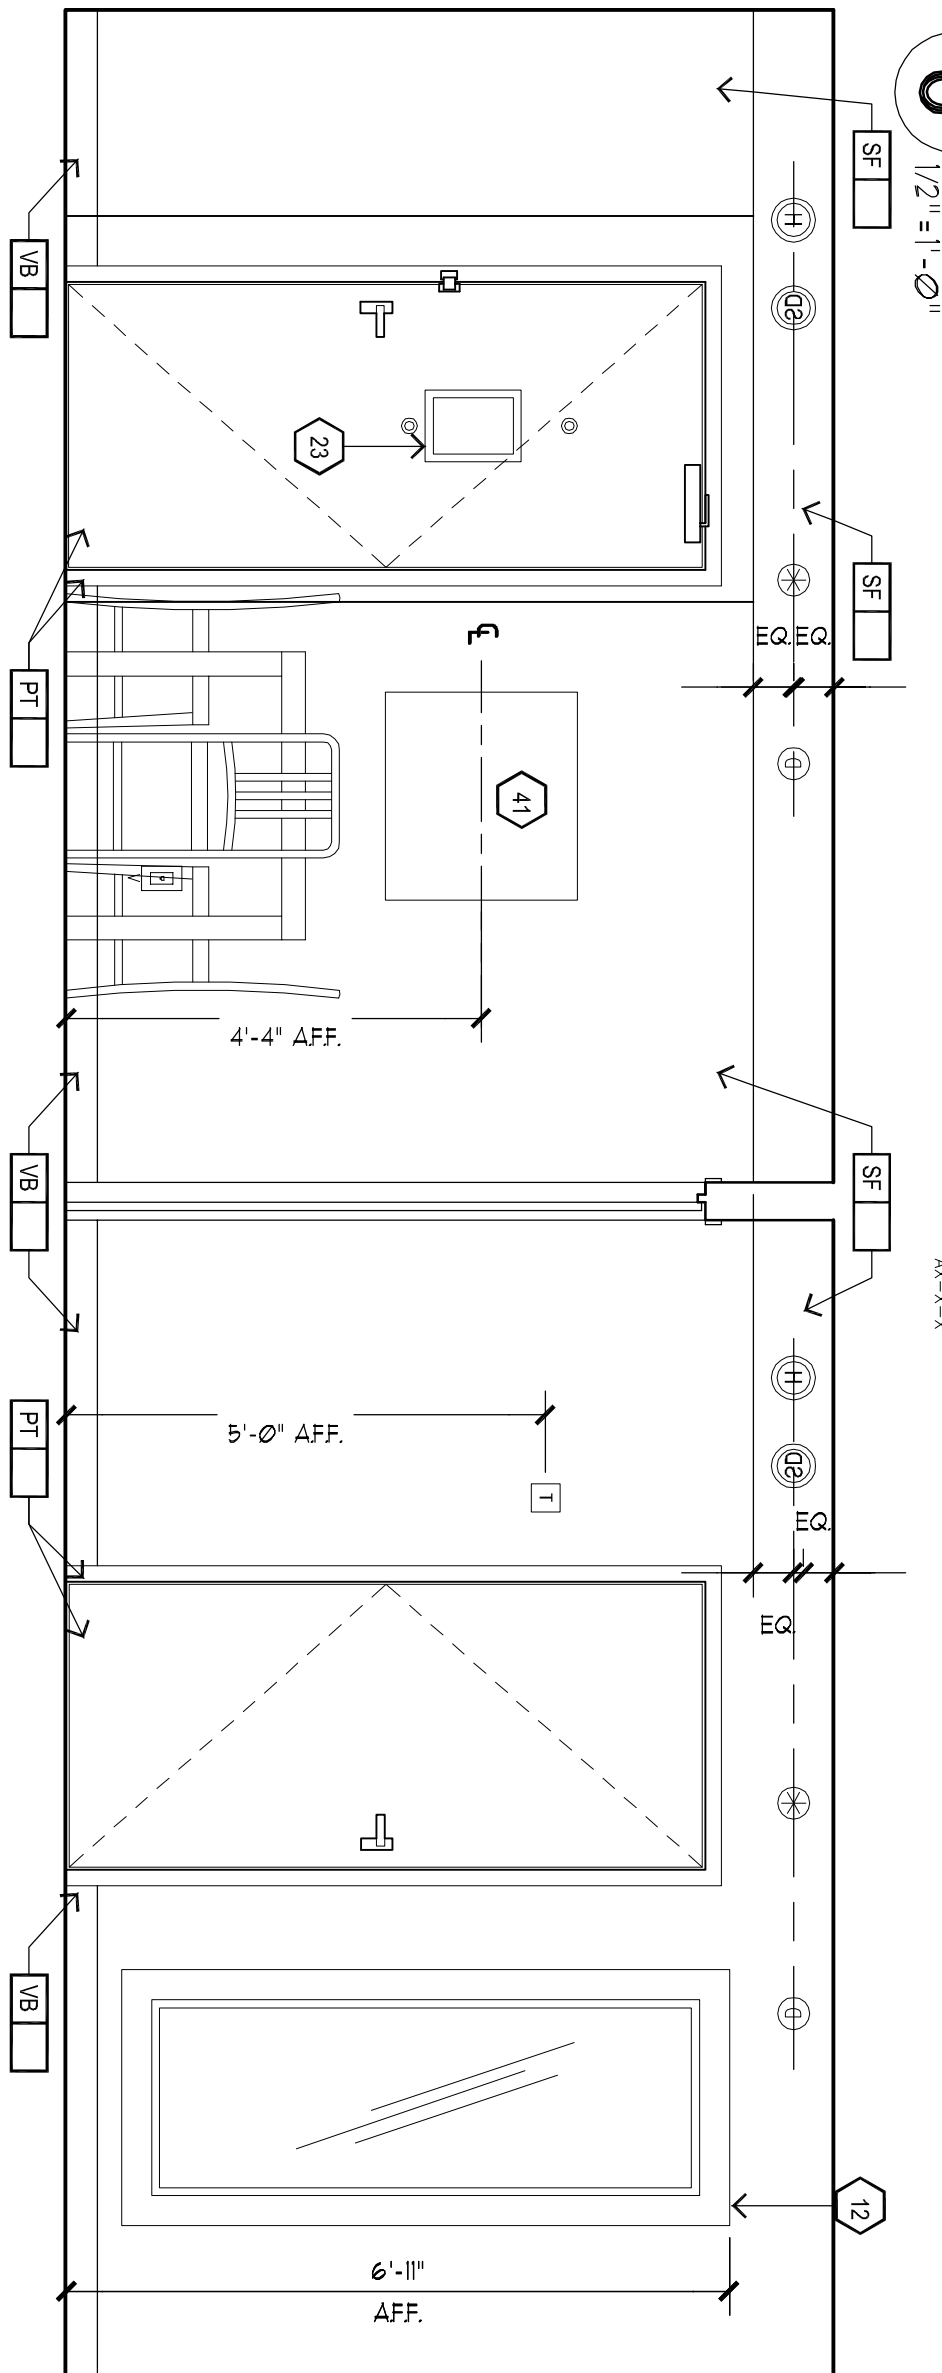

Old Fannin Road Flowood, Mississippi

SHEET TITLE:

Interior Elevations

PROJECT NO. 13012
DRAWN BY: JMM
CHECKED BY: JMM
DATE: July 11, 2015

LATEST REVISION:
SHEET NUMBER:

A602

RESSUED: JUNE 07, 2016