
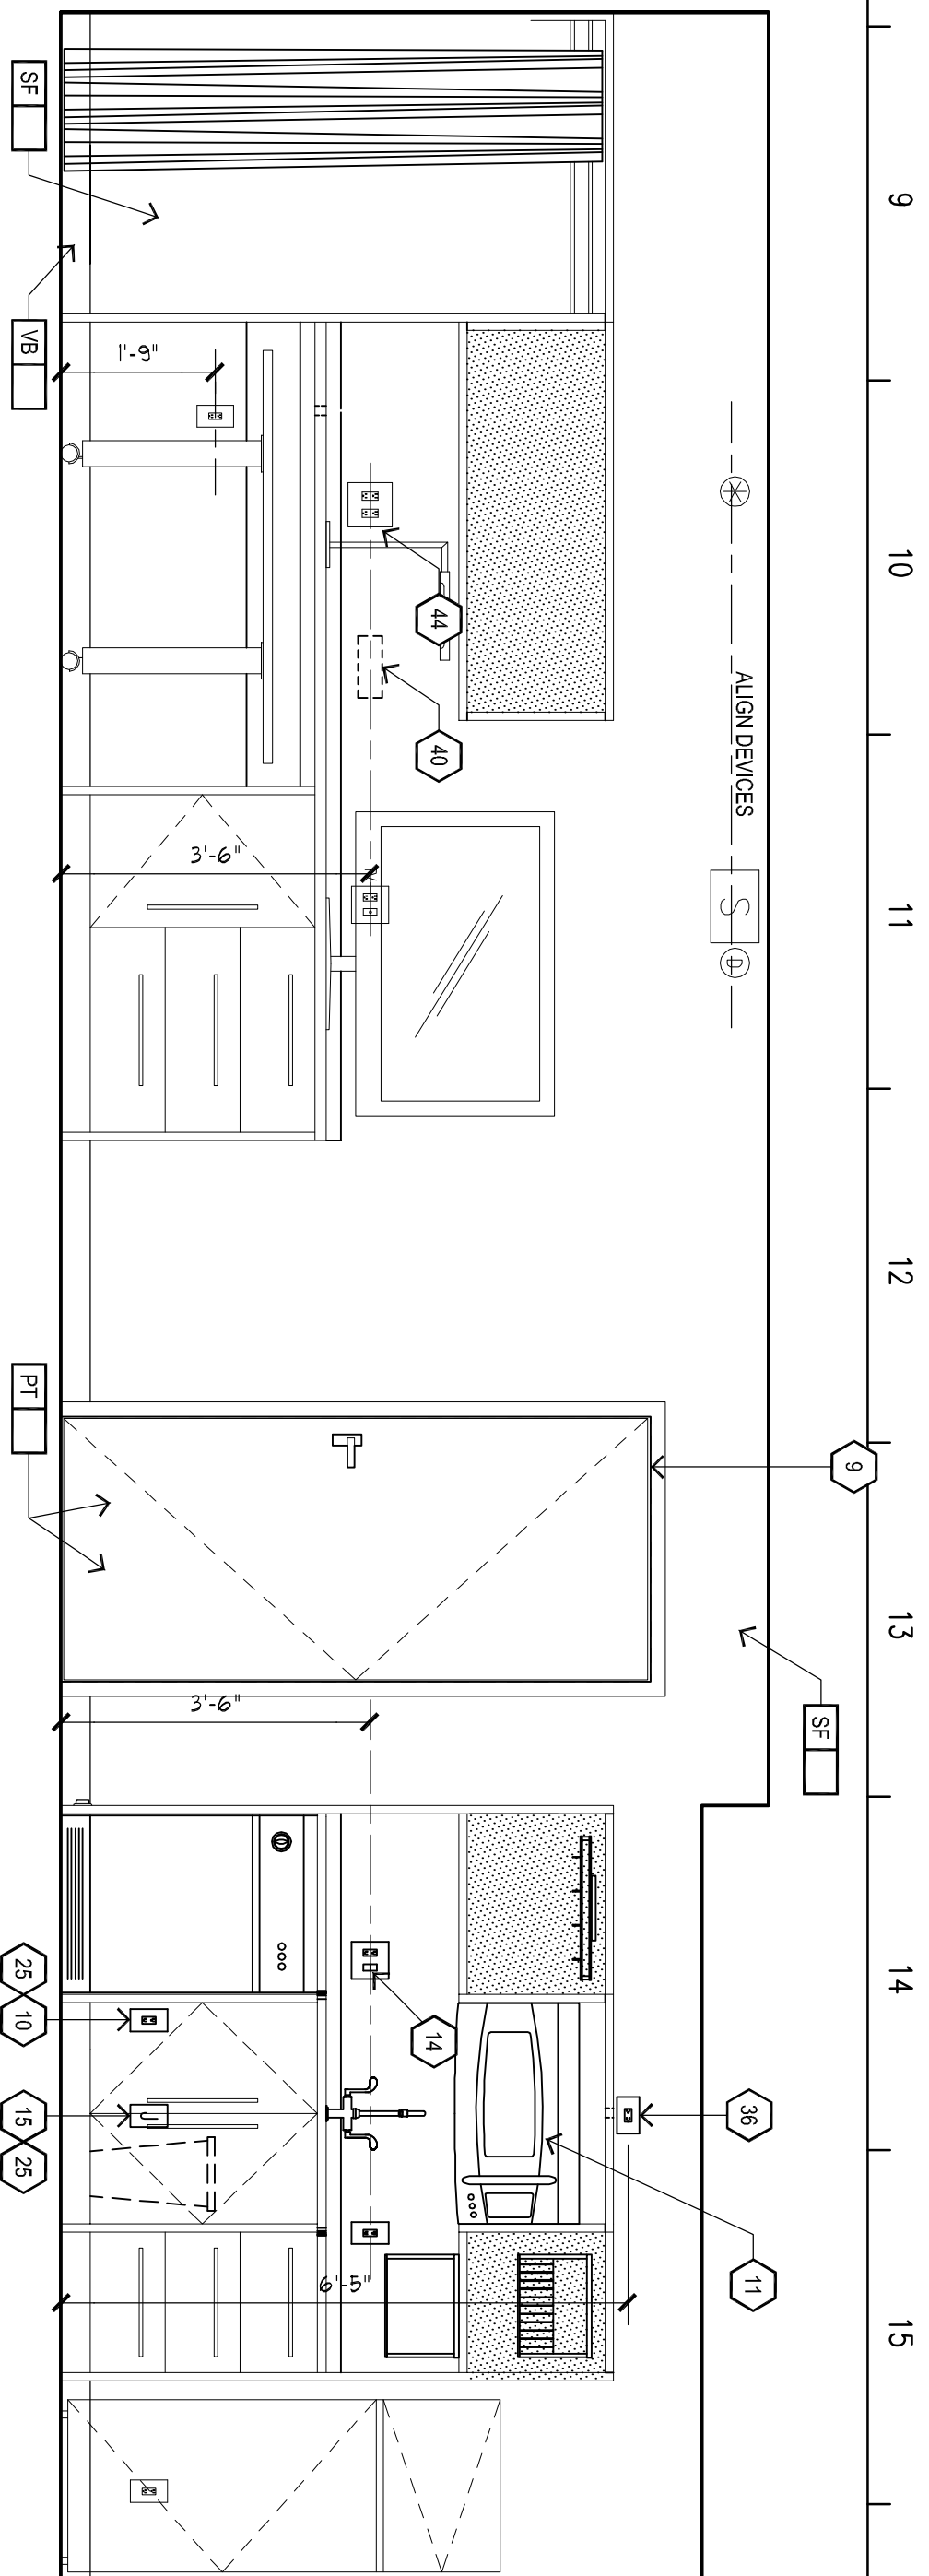


Richard Molenaar
ARCHITECT

NOTES



- SEE KEY NOTES FINISHES LEGEND AND FURNISHINGS LEGENDS, SHEET A601
- REF. INTERIOR DESIGN DRAWINGS AND SPECIFICATIONS FOR FINAL FINISHES.
- REF. INTERIOR DESIGN DRAWINGS AND SPECIFICATIONS FOR GUEST ROOM FURNITURE AND CASEGOODS.
- ELECTRICAL OUTLETS MUST FIT WITHIN THE PARTITIONED SECTION OF HILLWORK AS INDICATED ELECTRICAL CONNECTOR AND DETAILS IN THESE DRAWINGS WHILE MAINTAINING RELATIVE POSITIONS AS SHOWN
- SEE TOILET ACCESSORIES SCHEDULE SHEET A601.

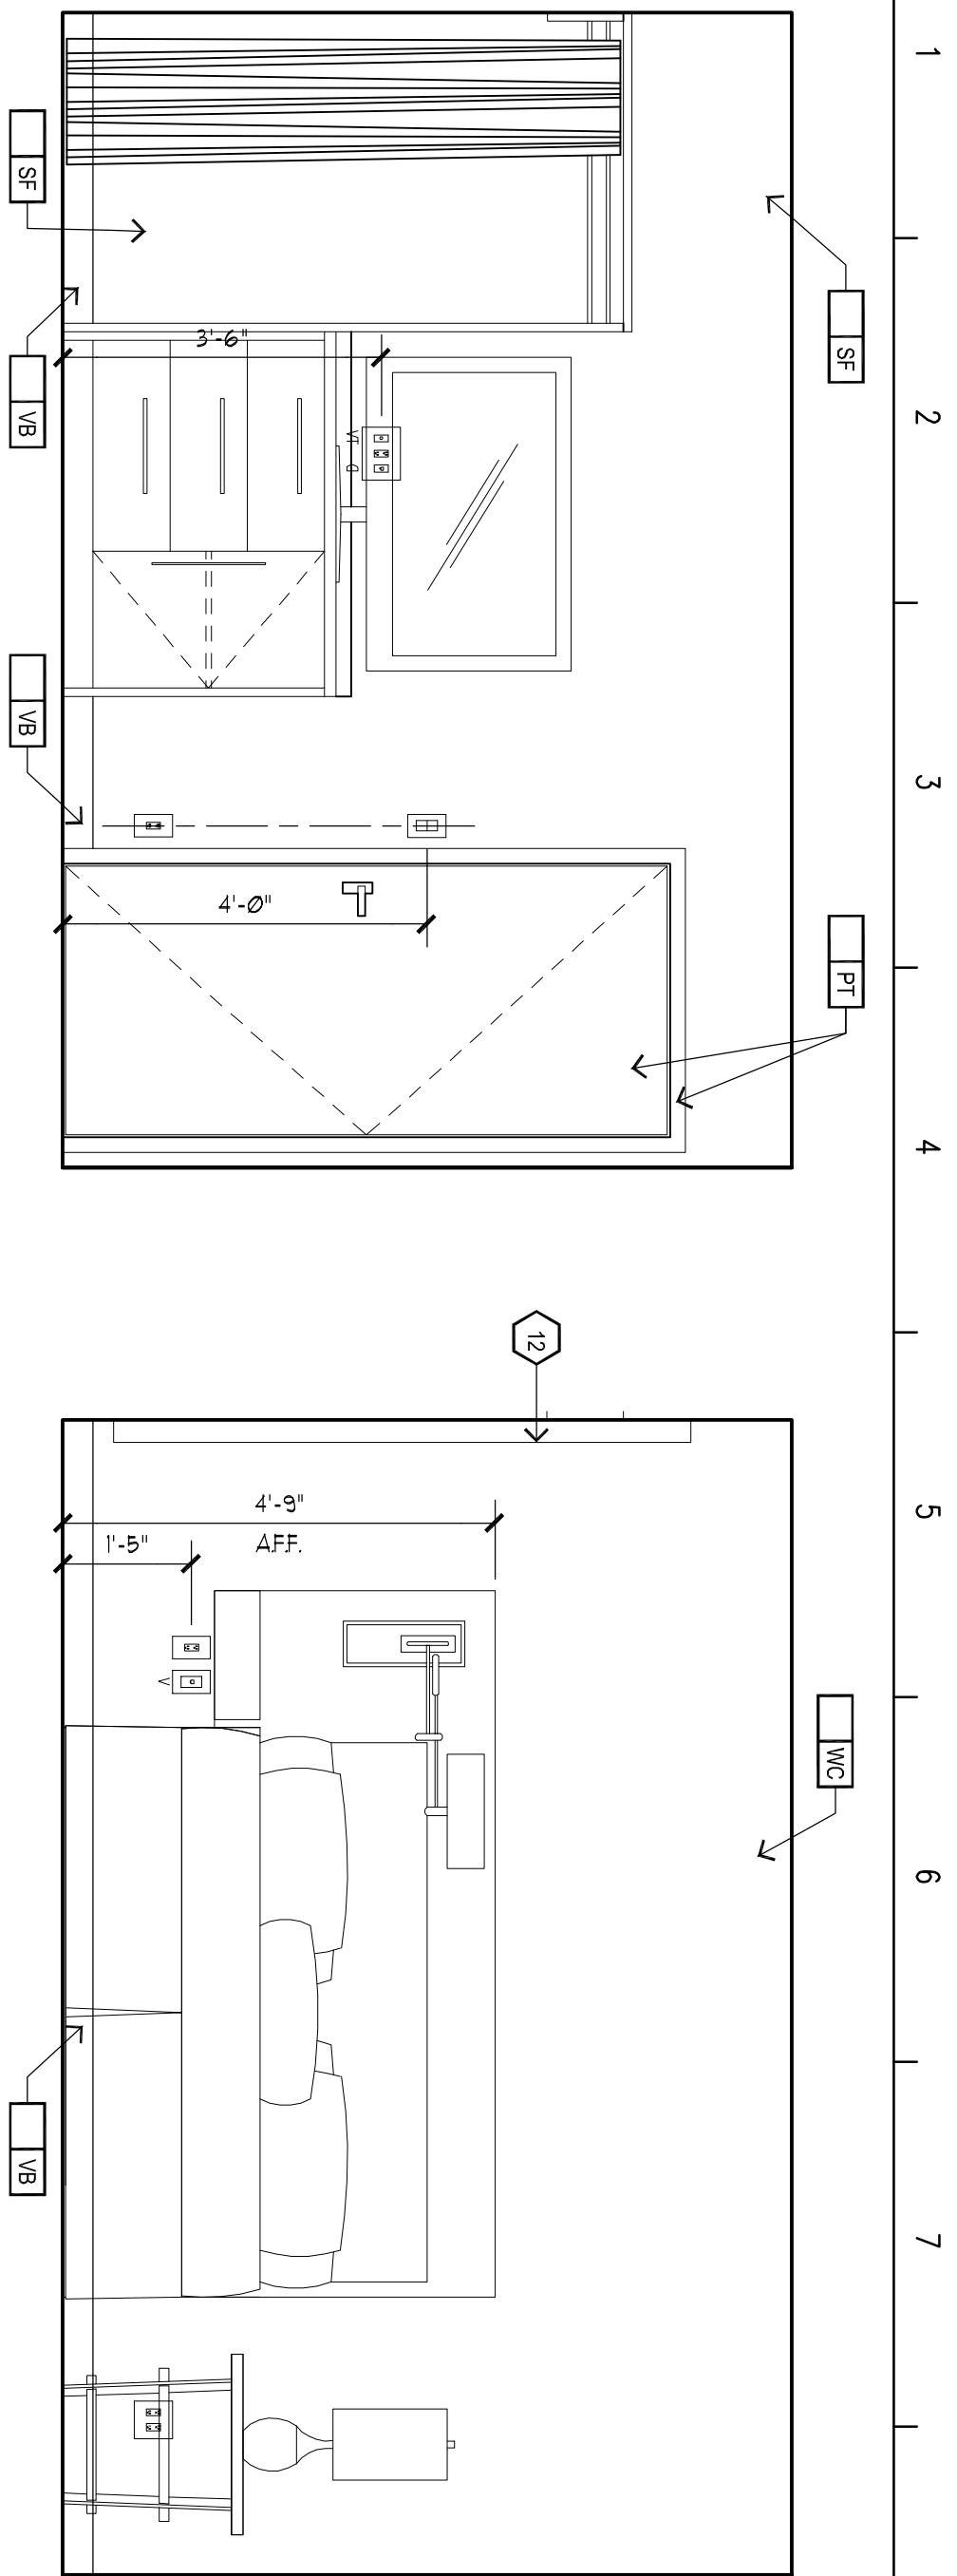

1 KING- 1 BEDRM.



2 KING- 1 BEDRM.

3 KING STUDIO CONN.

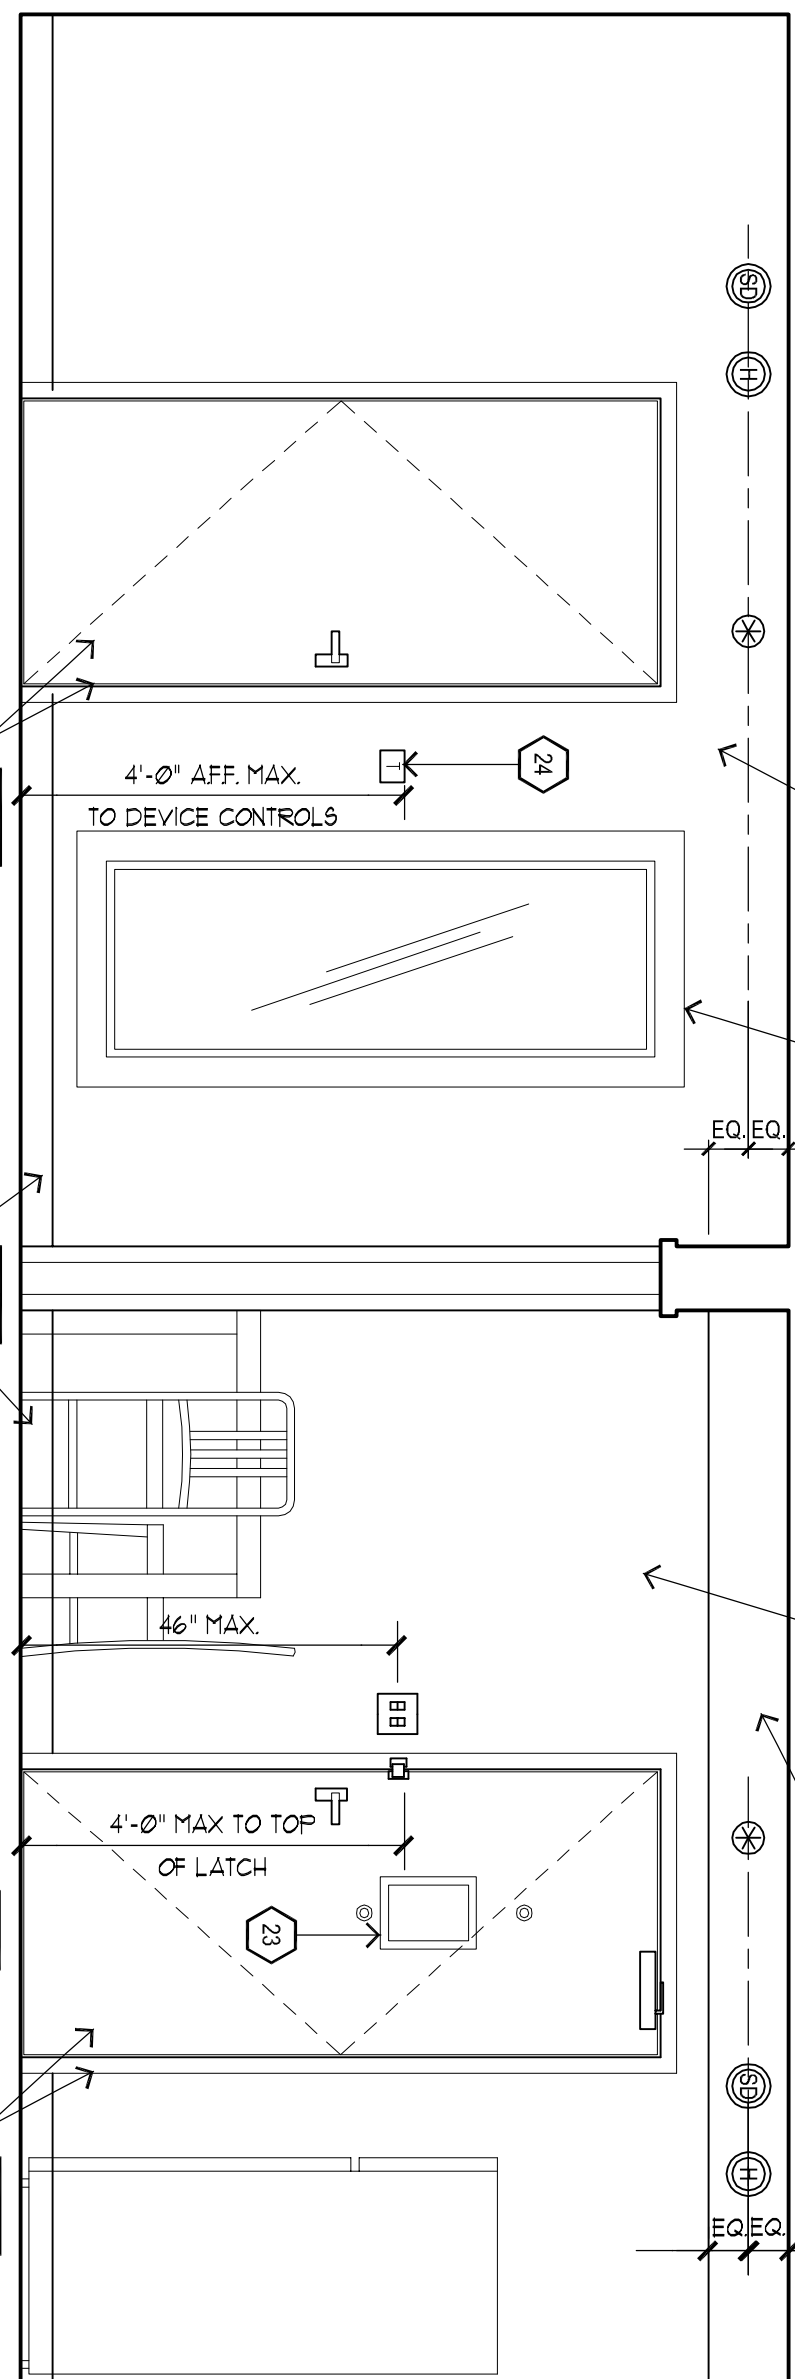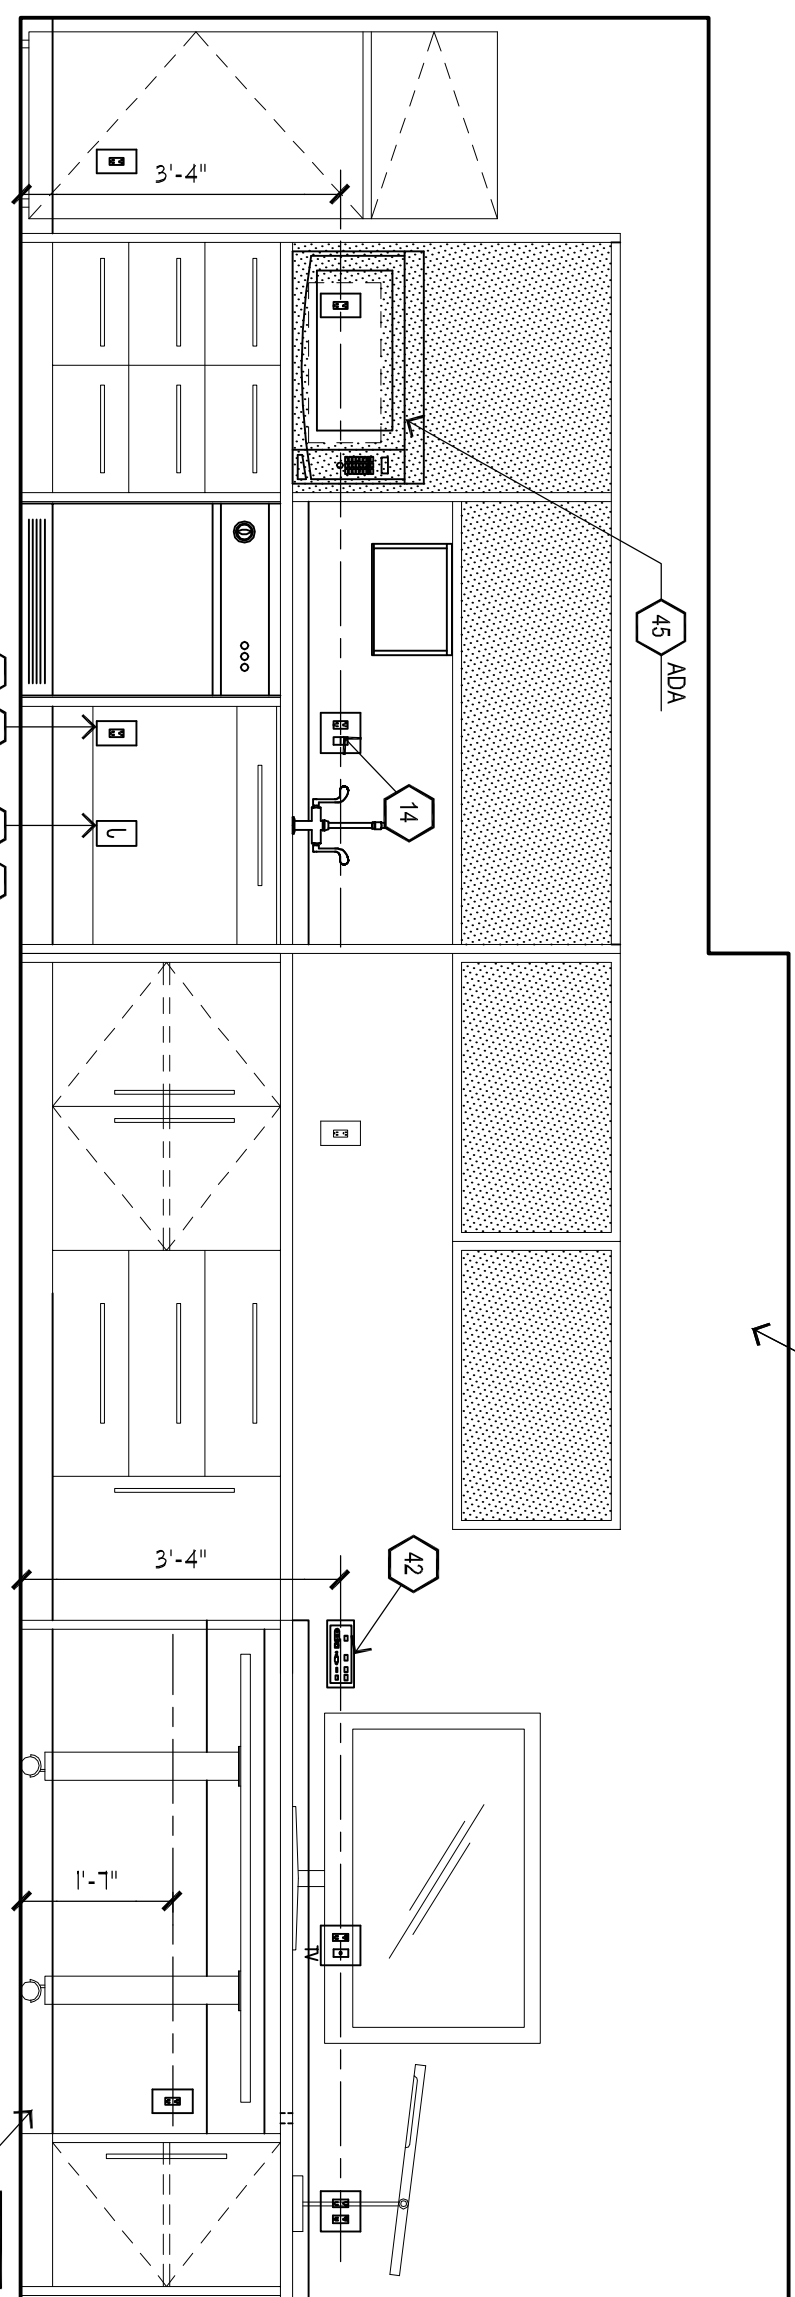



4 ACCESSIBLE KING SUITE

5 ACCESSIBLE KING SUITE

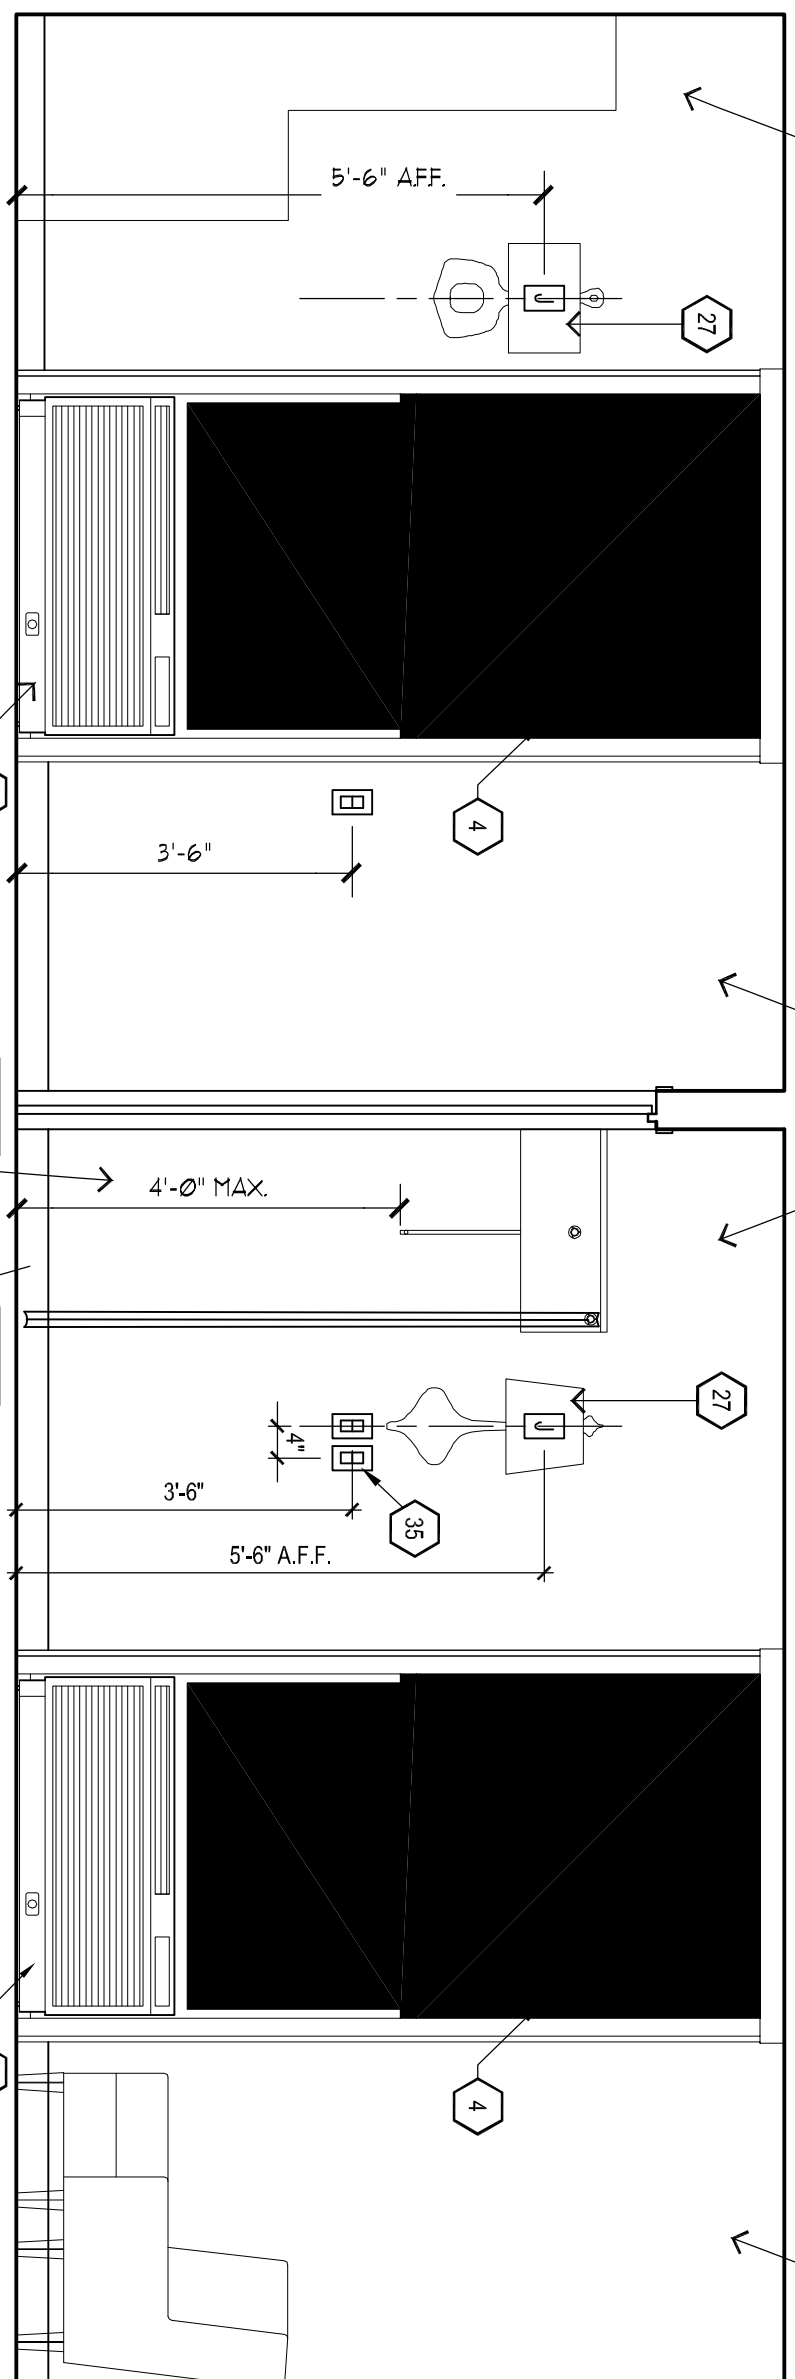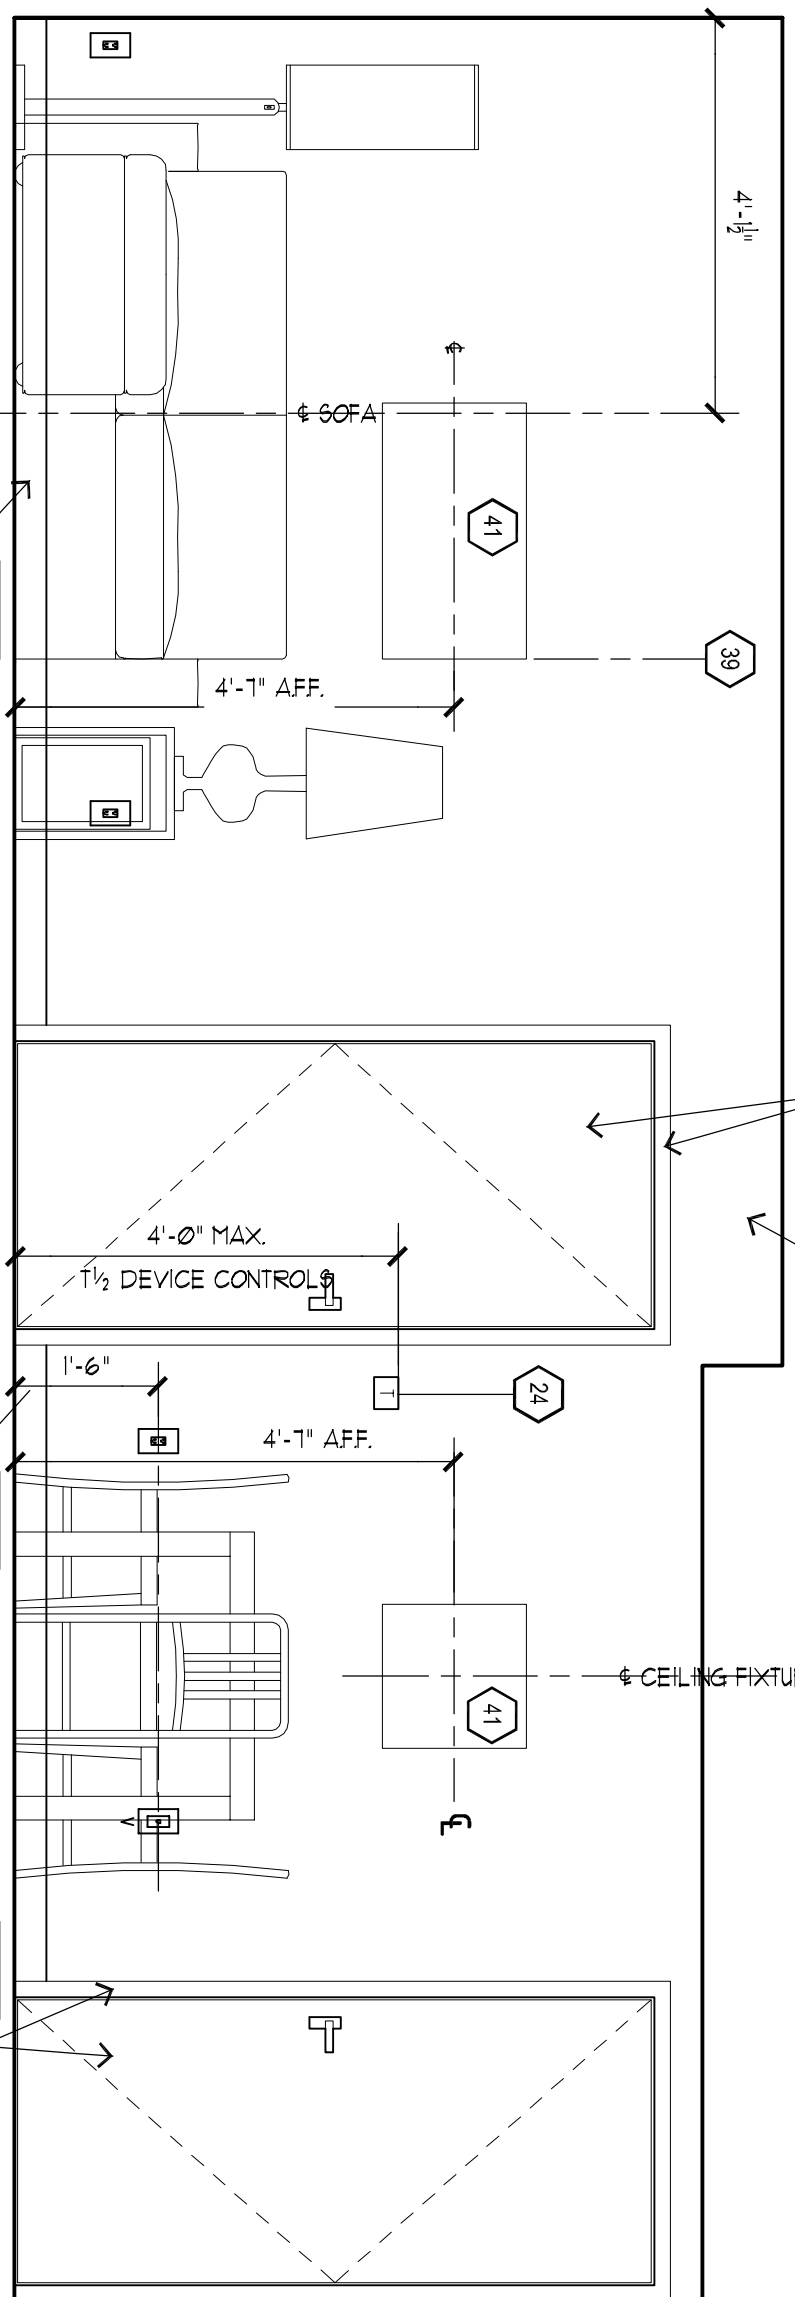


6 INT. ELEV. - ACCESSIBLE SUITE

7 INT. ELEV. - ACCESSIBLE SUITE

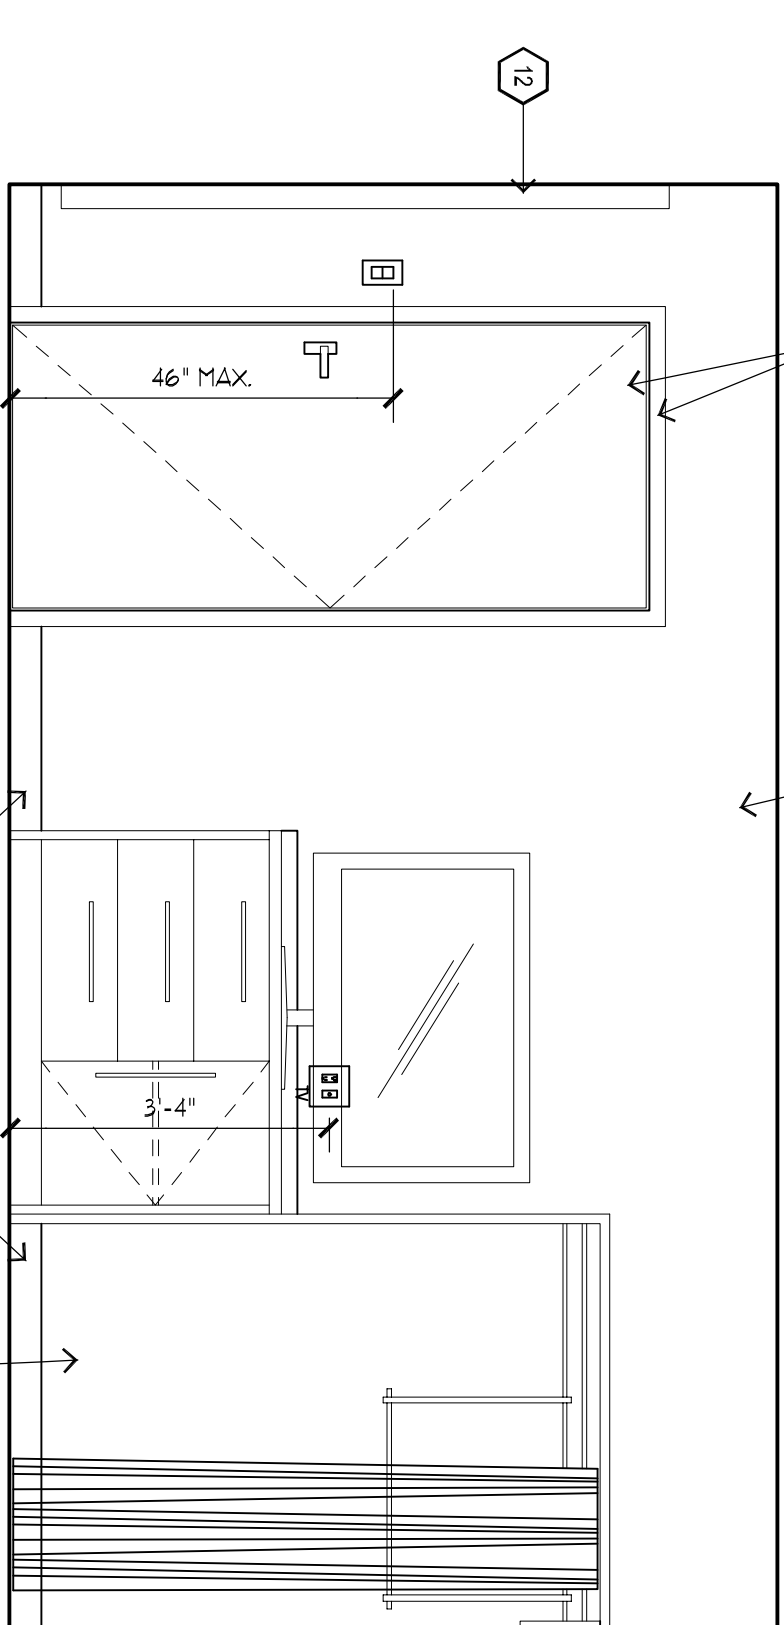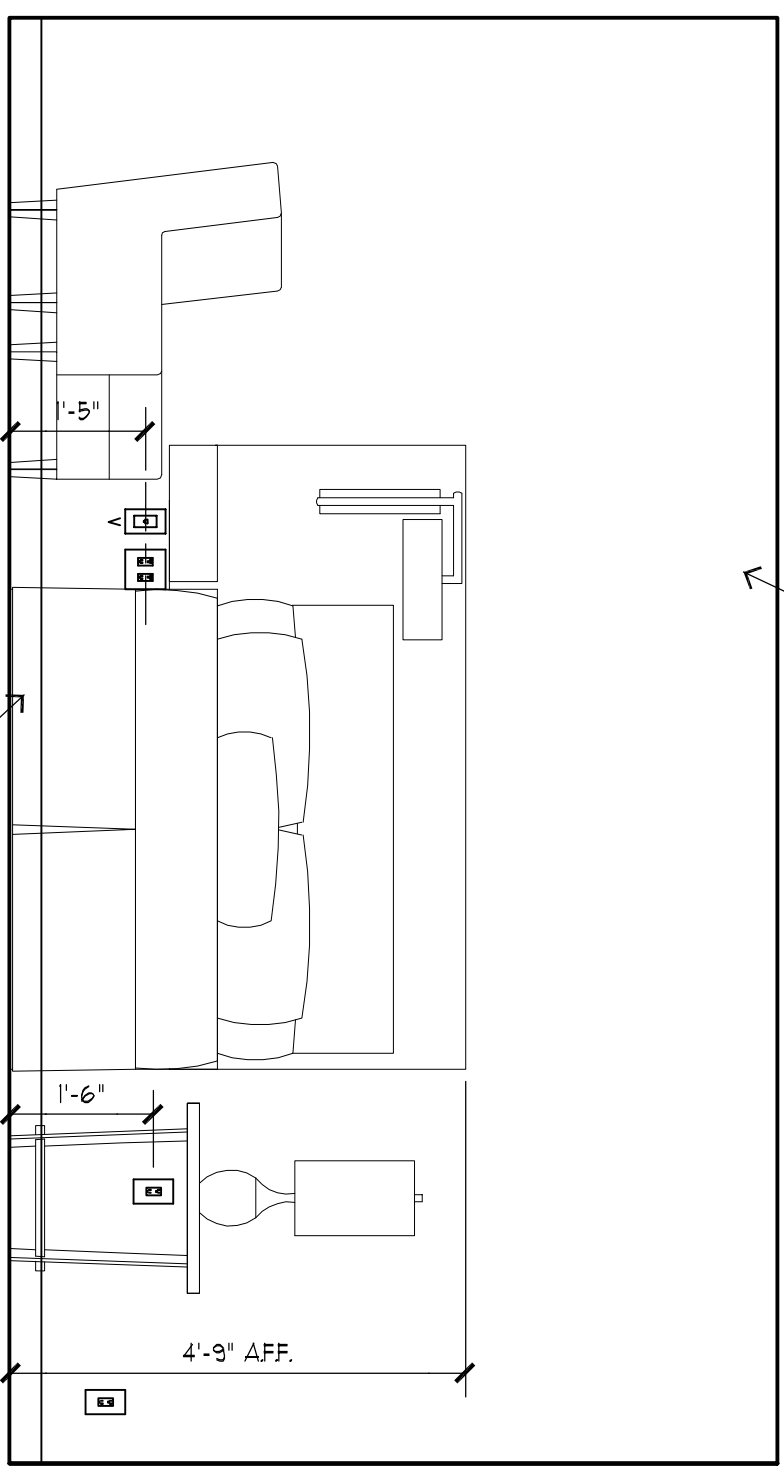

8 INT. ELEV. - ACCESSIBLE SUITE

9 INT. ELEV. - ACCESSIBLE SUITE

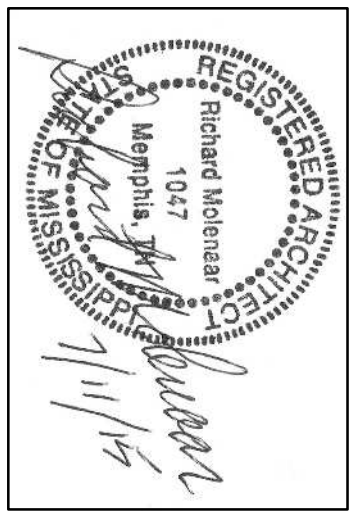

PROJECT NAME:

HOMER
SUITES BY HILTON

Old Fannin Road Flowood, Mississippi

SHEET TITLE:

Interior Elevations

PROJECT NO. 13012
DRAWN BY: TM
CHECKED BY: TM

SHEET NUMBER:

DATE: July 11, 2015

REISSUED: JUNE 07, 2016

A603