



Richard Molenaar
ARCHITECT

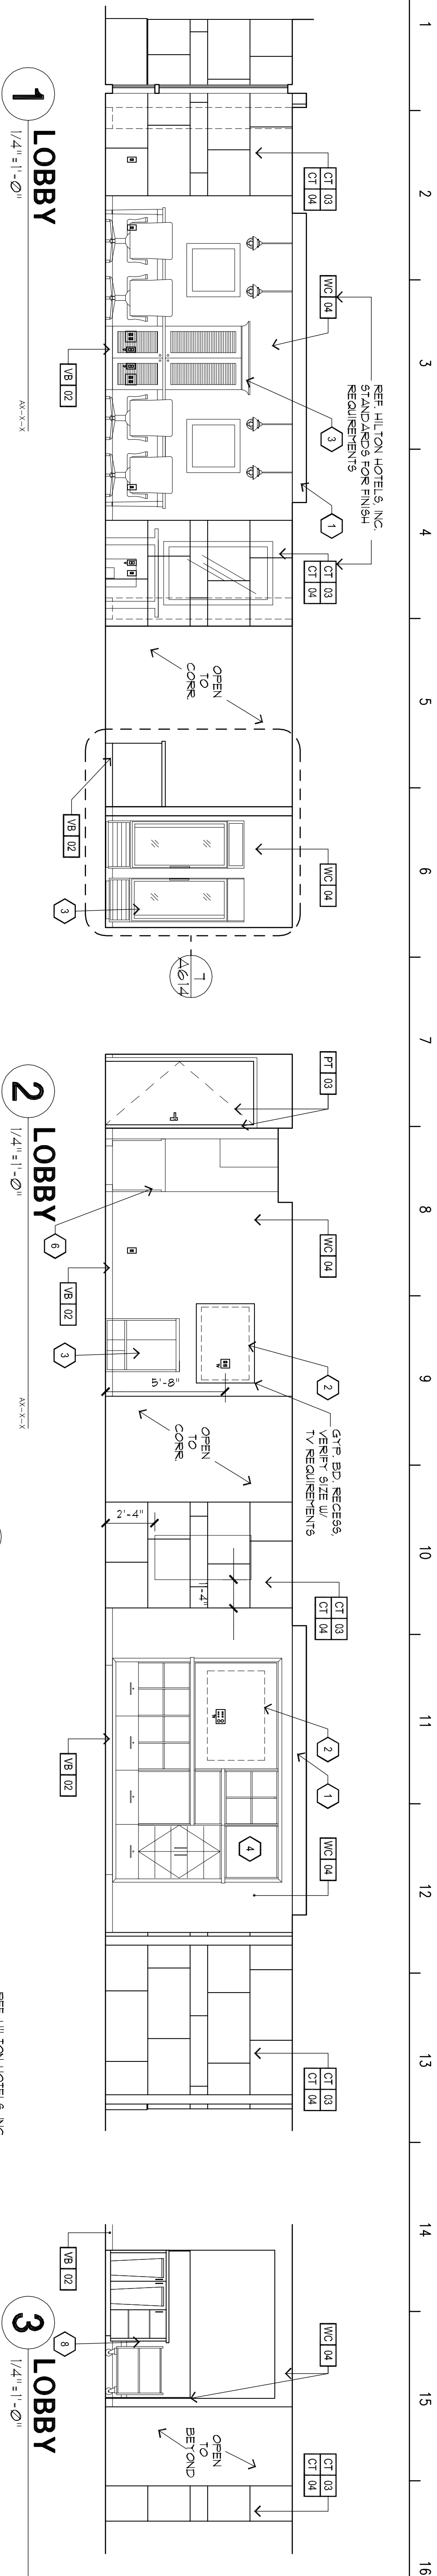

1 LOBBY
1/4" = 1'-0"

2 LOBBY
1/4" = 1'-0"


3 LOBBY
1/4" = 1'-0"

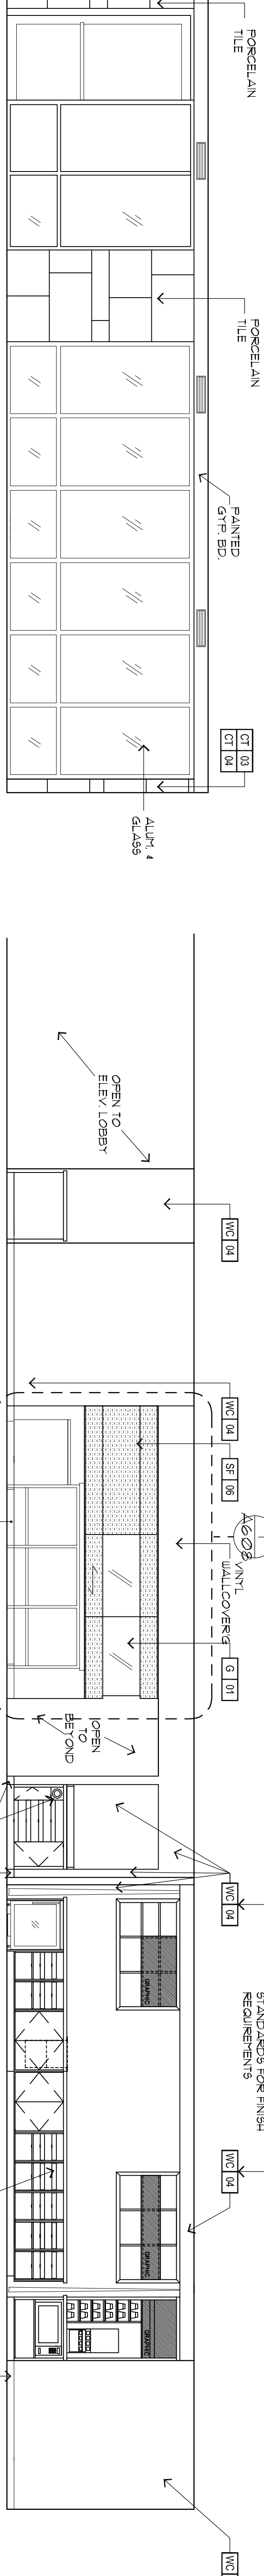

4 LOBBY
1/4" = 1'-0"

5 LOBBY
1/4" = 1'-0"

6 LOBBY
1/4" = 1'-0"

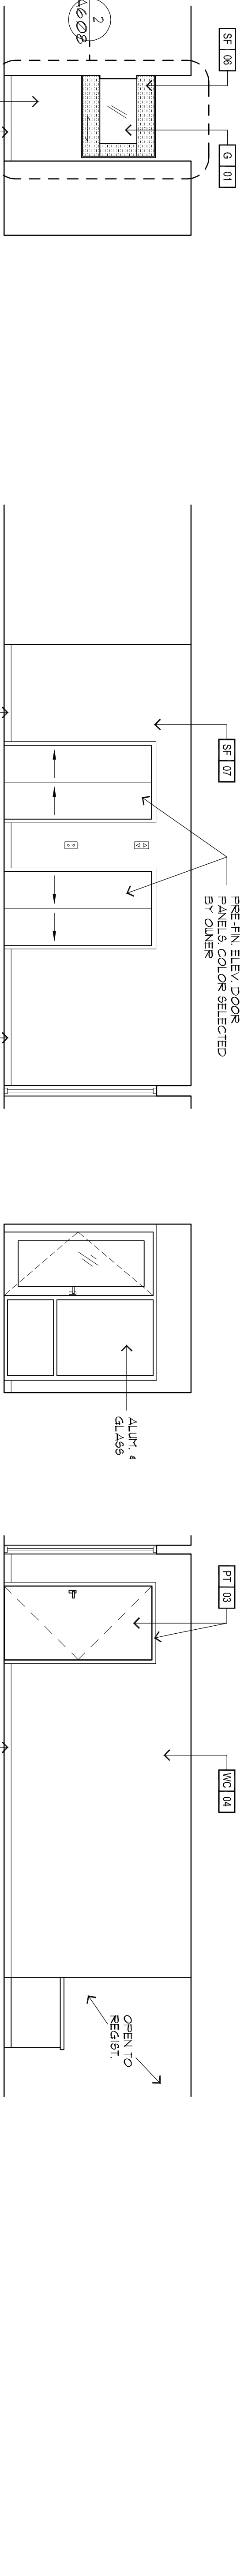

7 LOBBY
1/4" = 1'-0"

8 LOBBY
1/4" = 1'-0"


9 LOBBY
1/4" = 1'-0"

GENERAL NOTES:

- REFERENCE: HILTON HOTELS, INC. STANDARDS FOR FINISH REQUIREMENTS.
- REFERENCE: INTERIOR DESIGN DRAWINGS & INTERIOR FINISHES & FURNITURE REQUIREMENTS.
- REFERENCE: INTERIOR DESIGN SPECIFICATIONS FOR DECORATIVE ACCESSORIES.
- SEE FOOD SERVICE EQUIPMENT SUPPLIERS LAYOUTS AND SPECIFICATIONS FOR SERVICE EQUIPMENT REQUIREMENTS.

KEY NOTES:

- GFP, BD, SCOTT FASOLA - REFERENCE CEILING PLANS.
- WALL MTD TELEVISION COUNTER BURN & INSTALLED VERIFY POWER/TV SYSTEM OUTLET W/ELC CONTR.
- REFERENCE: INTERIOR DESIGNER/QUIP SUPPLIER SPECIFICATIONS FOR FURNITURE.
- 9/14/19 & 10/10/19 - REFER TO HILTON 12 BRAND STYLE GUIDE
- ARTWORK BY INTERIOR DESIGNER
- BREAKFAST COUNTER REFERENCE FEE SPECS
- COFFEE BAR SEE DETS, SHIT A/6/4
- DISH RETURN COUNTER SEE DETS, SHIT A/6/4

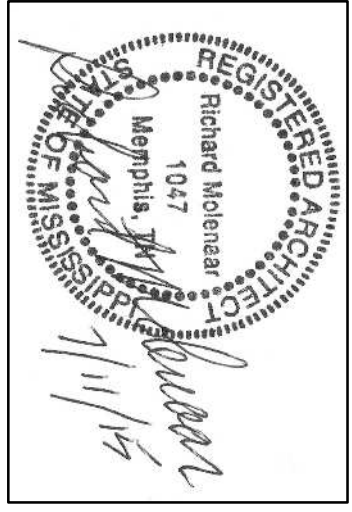

HOMER2
SUITES BY HILTON

Old Fannin Road Flowood, Mississippi

PROJECT NAME:

SHEET TITLE:

PROJECT NO.

DATE:

DRAWN BY:

CHECKED BY:

DATE:

REISSUED: JUNE 07, 2016

A606