

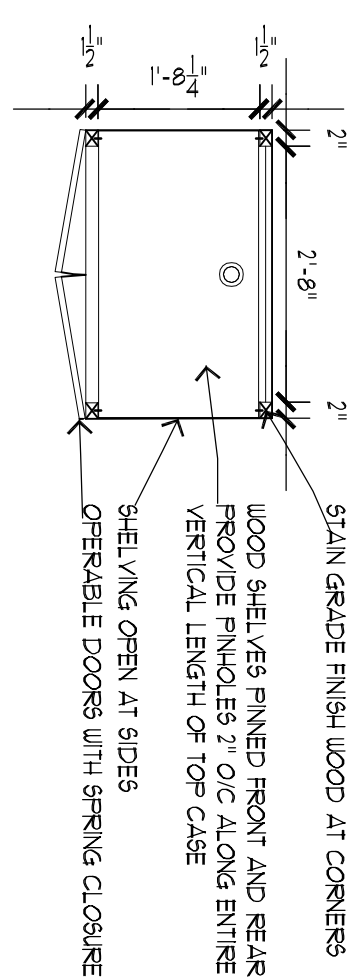
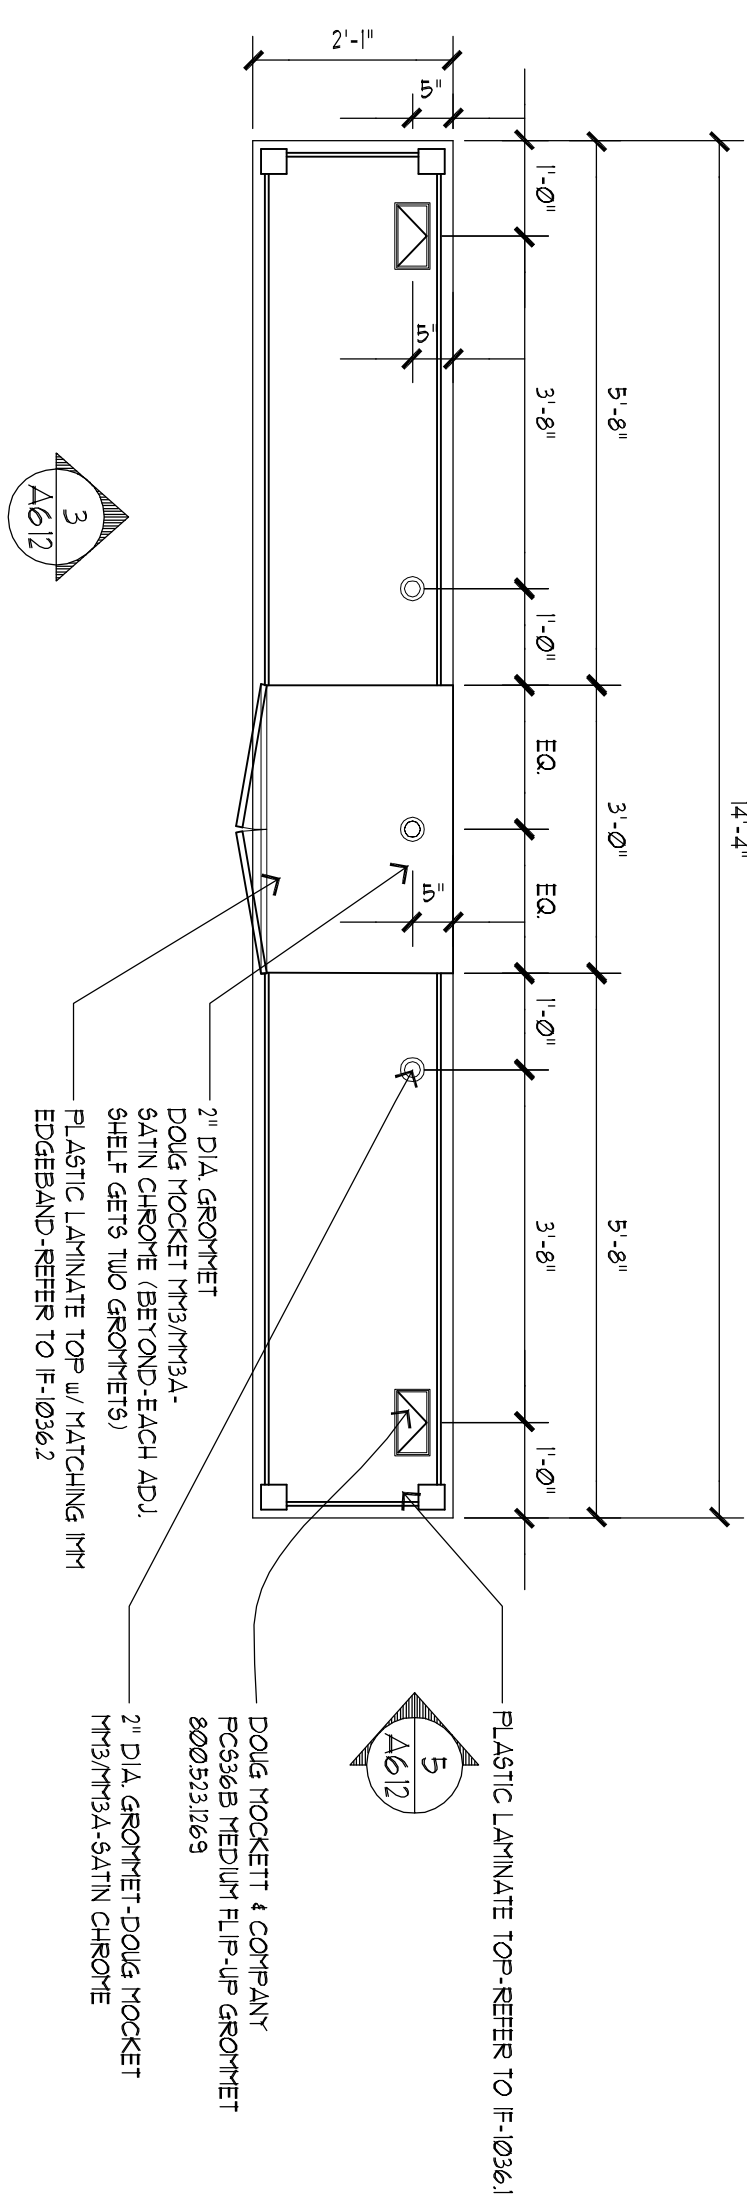




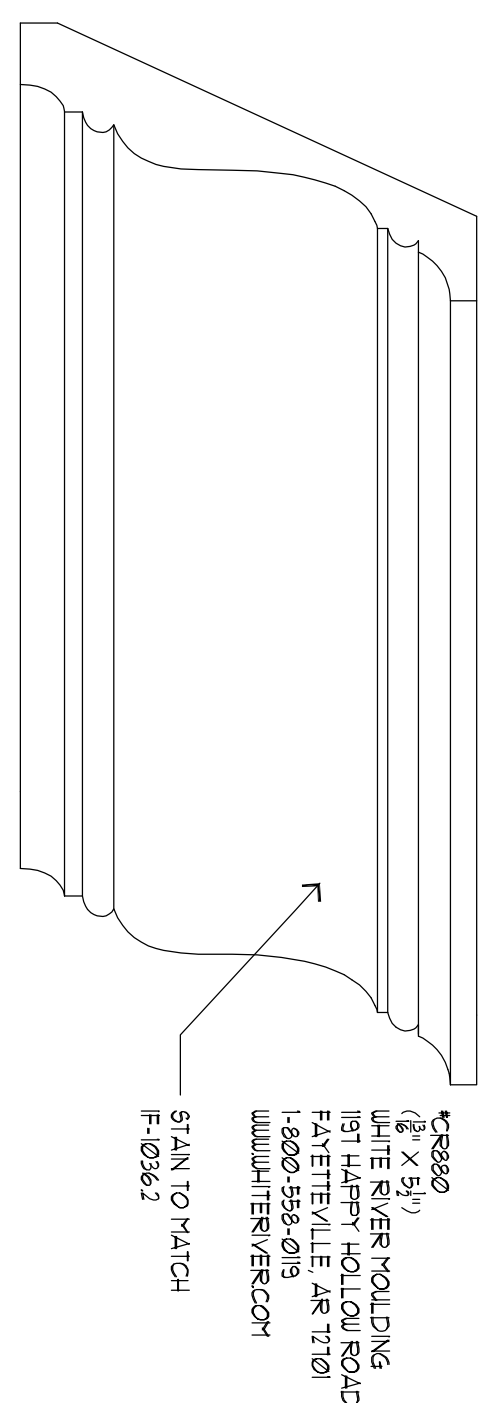


PLAN DET @ BUS. CTR. CAB.

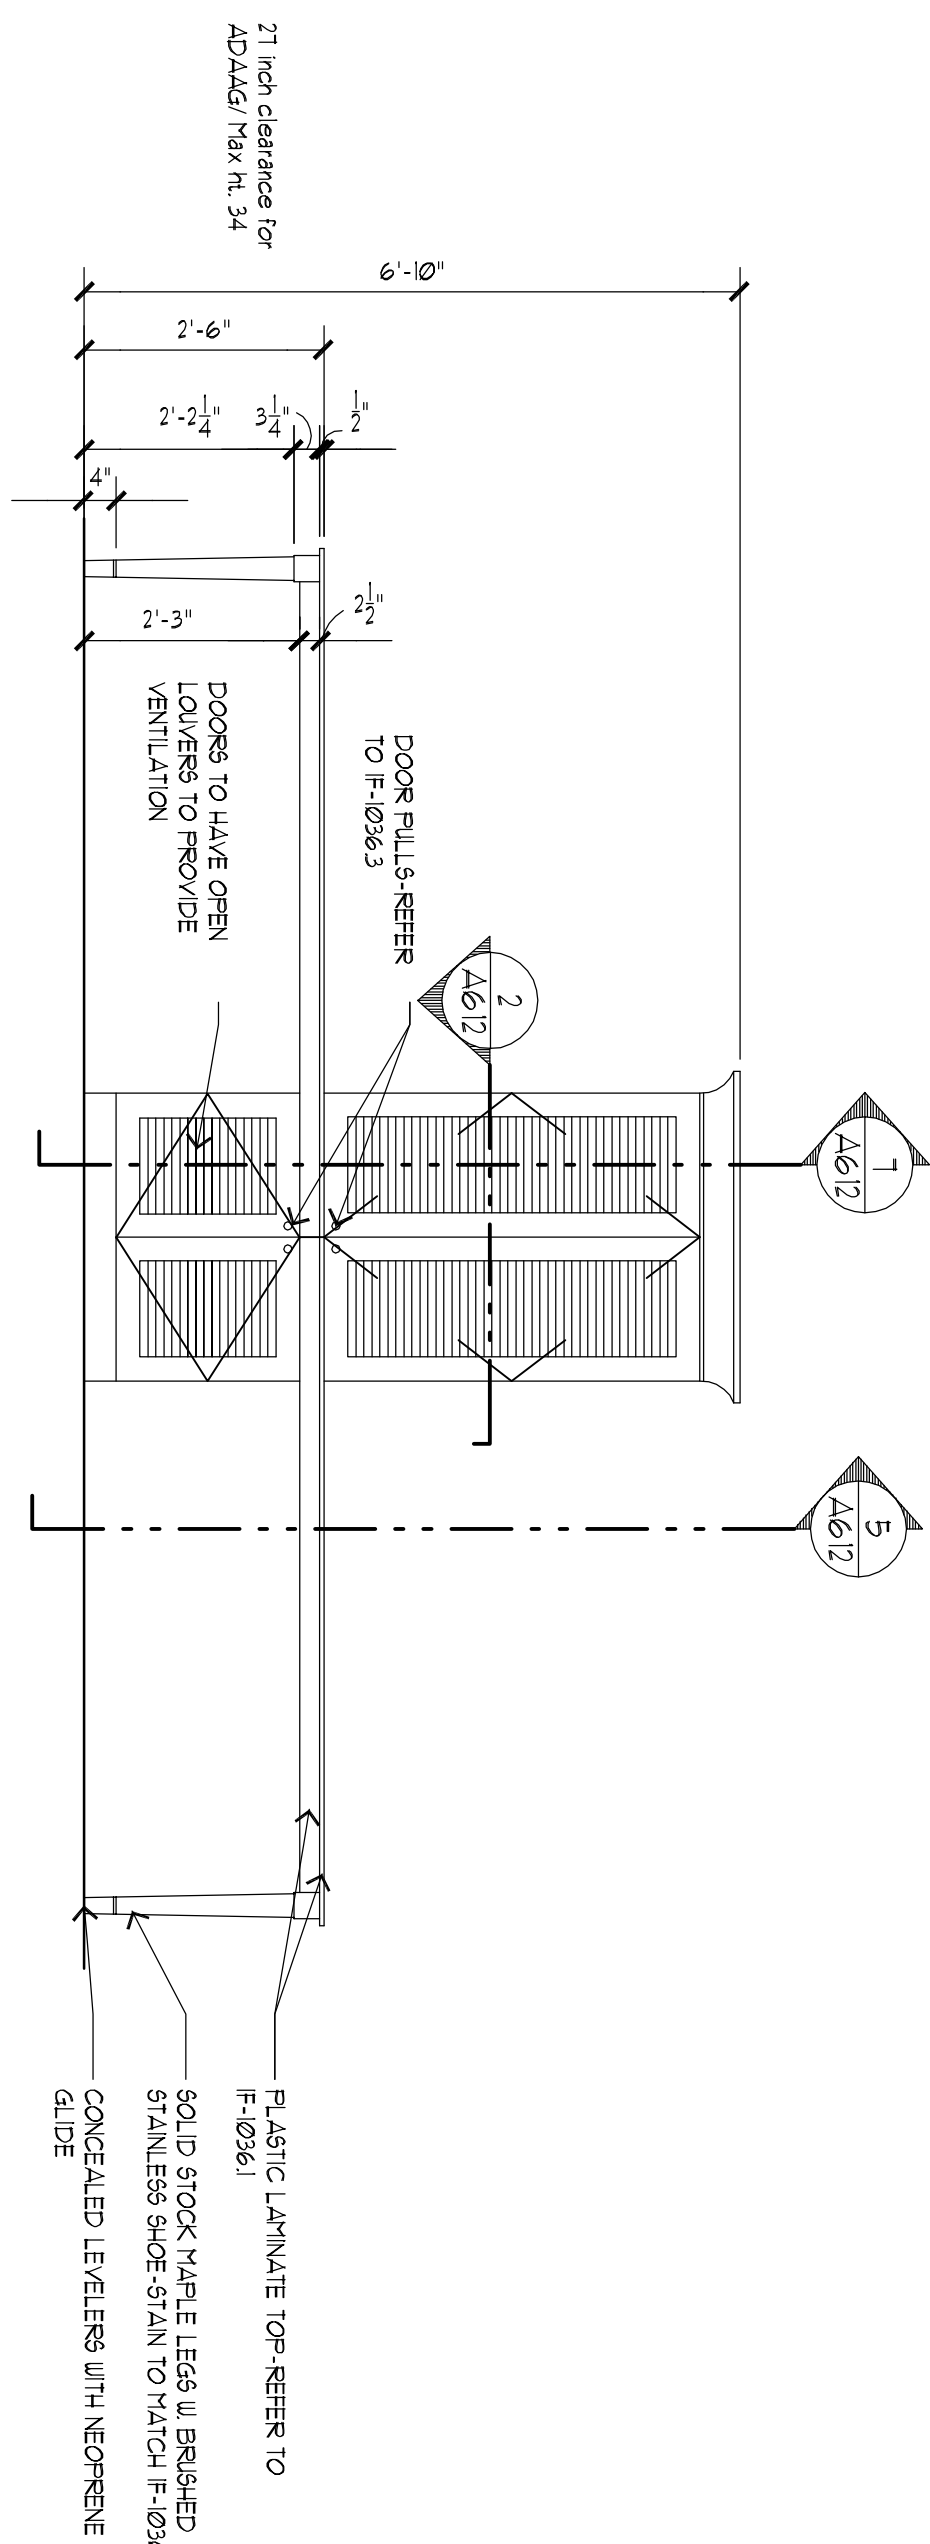

DETAIL


ELEVATION @ BUS. CTR.

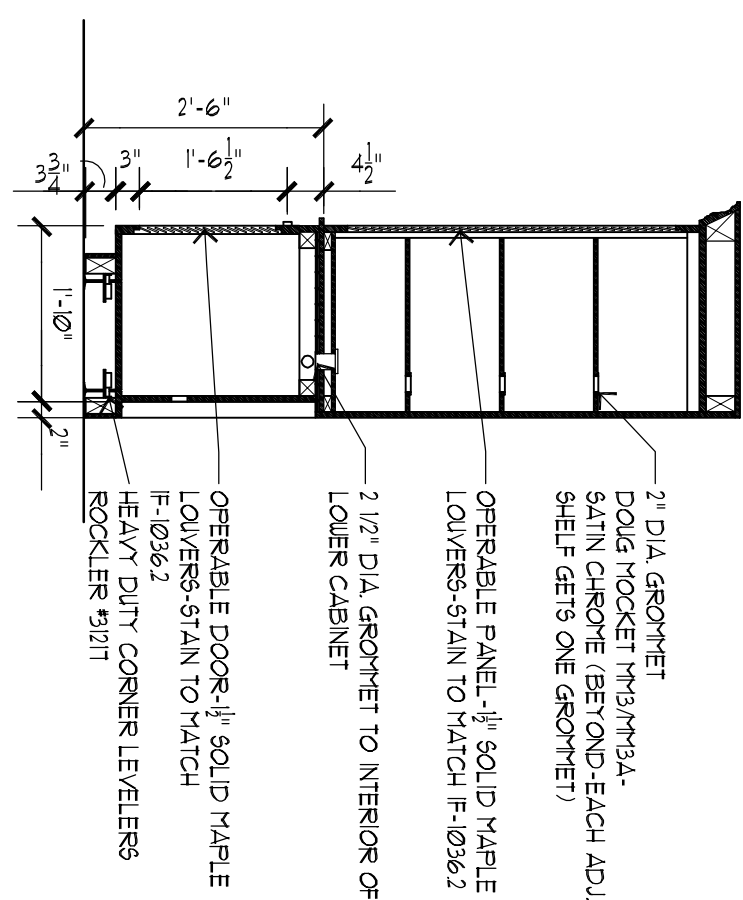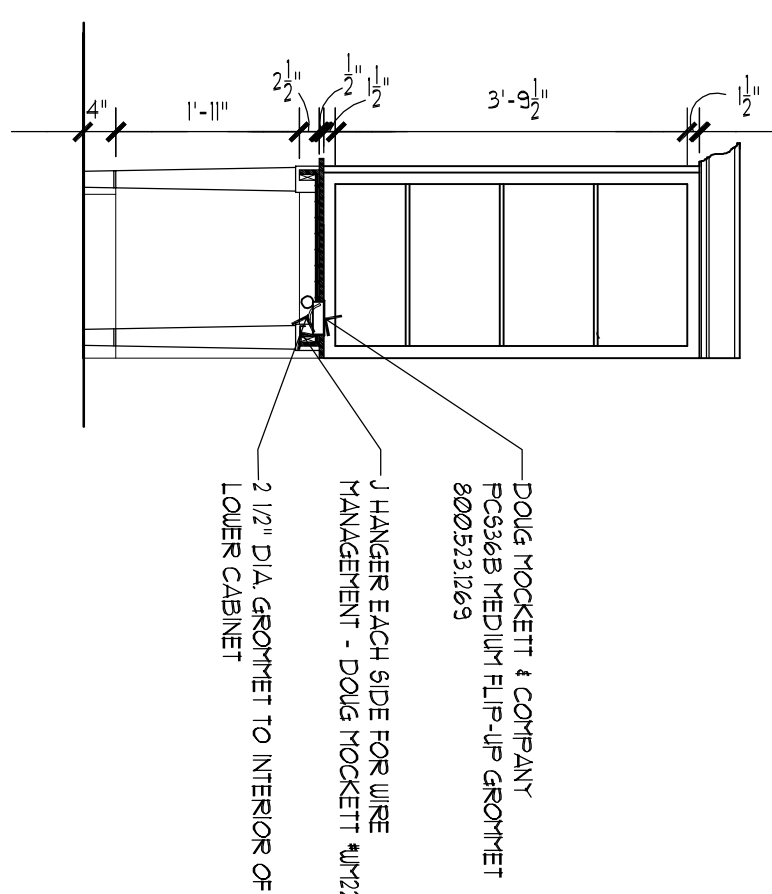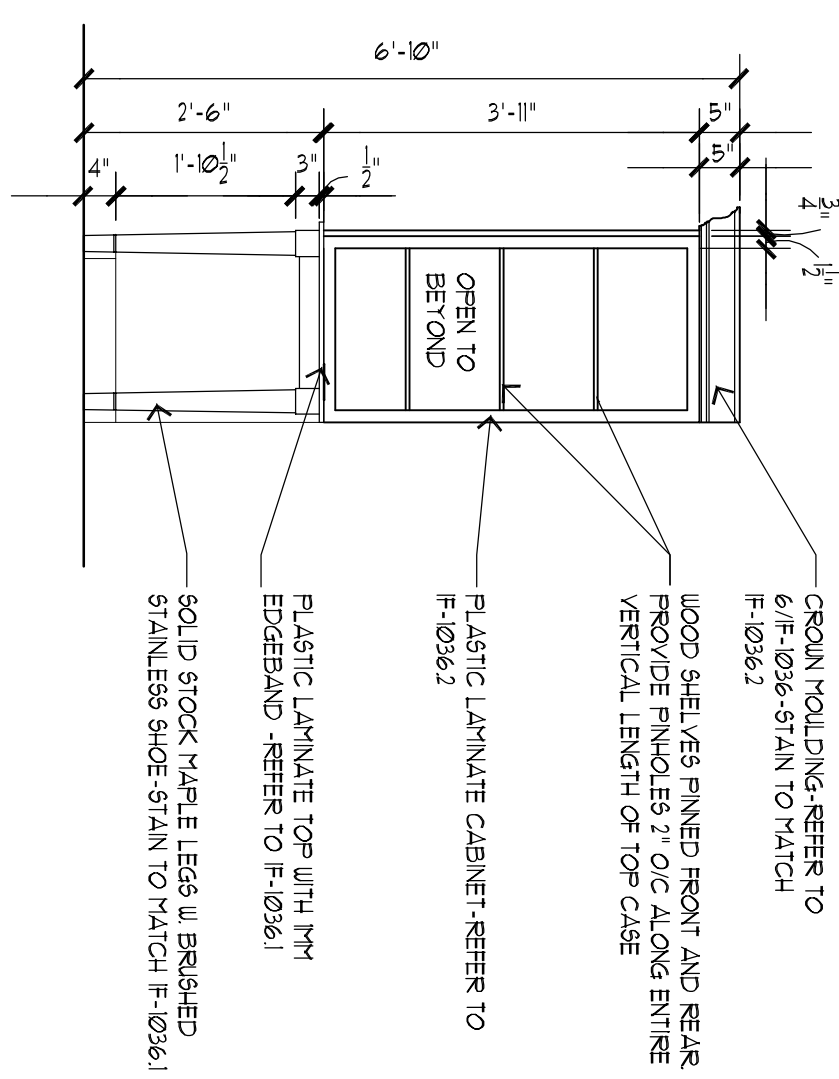

5 ELEVATION


SECTION 6

7 SECTION

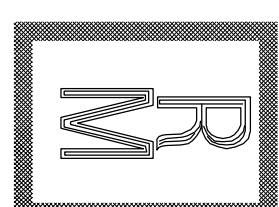

Richard Molenaar

A R C H I T E C T

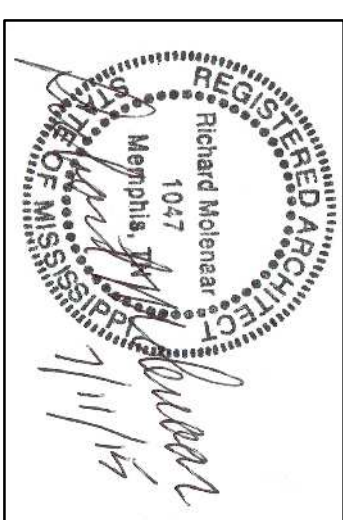

PROJECT NAME:



Old Fannin Road Flowood, Mississippi

SHEET TITLE:

Millwork Details

PROJECT NO. 13012 LATEST REVISION:

DRAWN BY: CHECKED BY: SHEET NUMBER:

DATE: _____

A612