
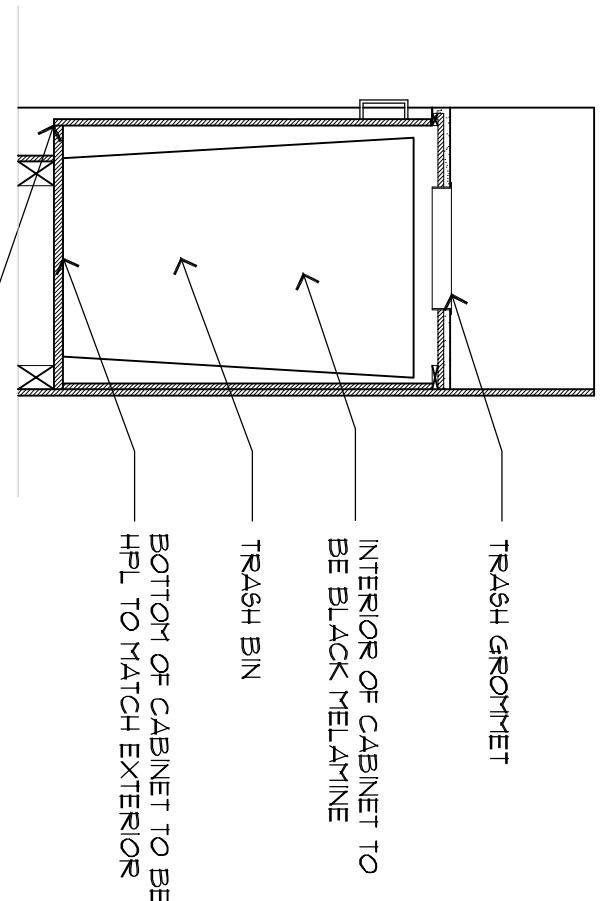
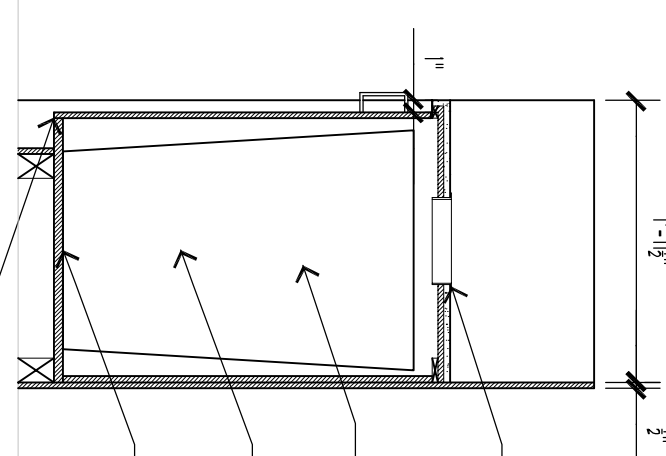
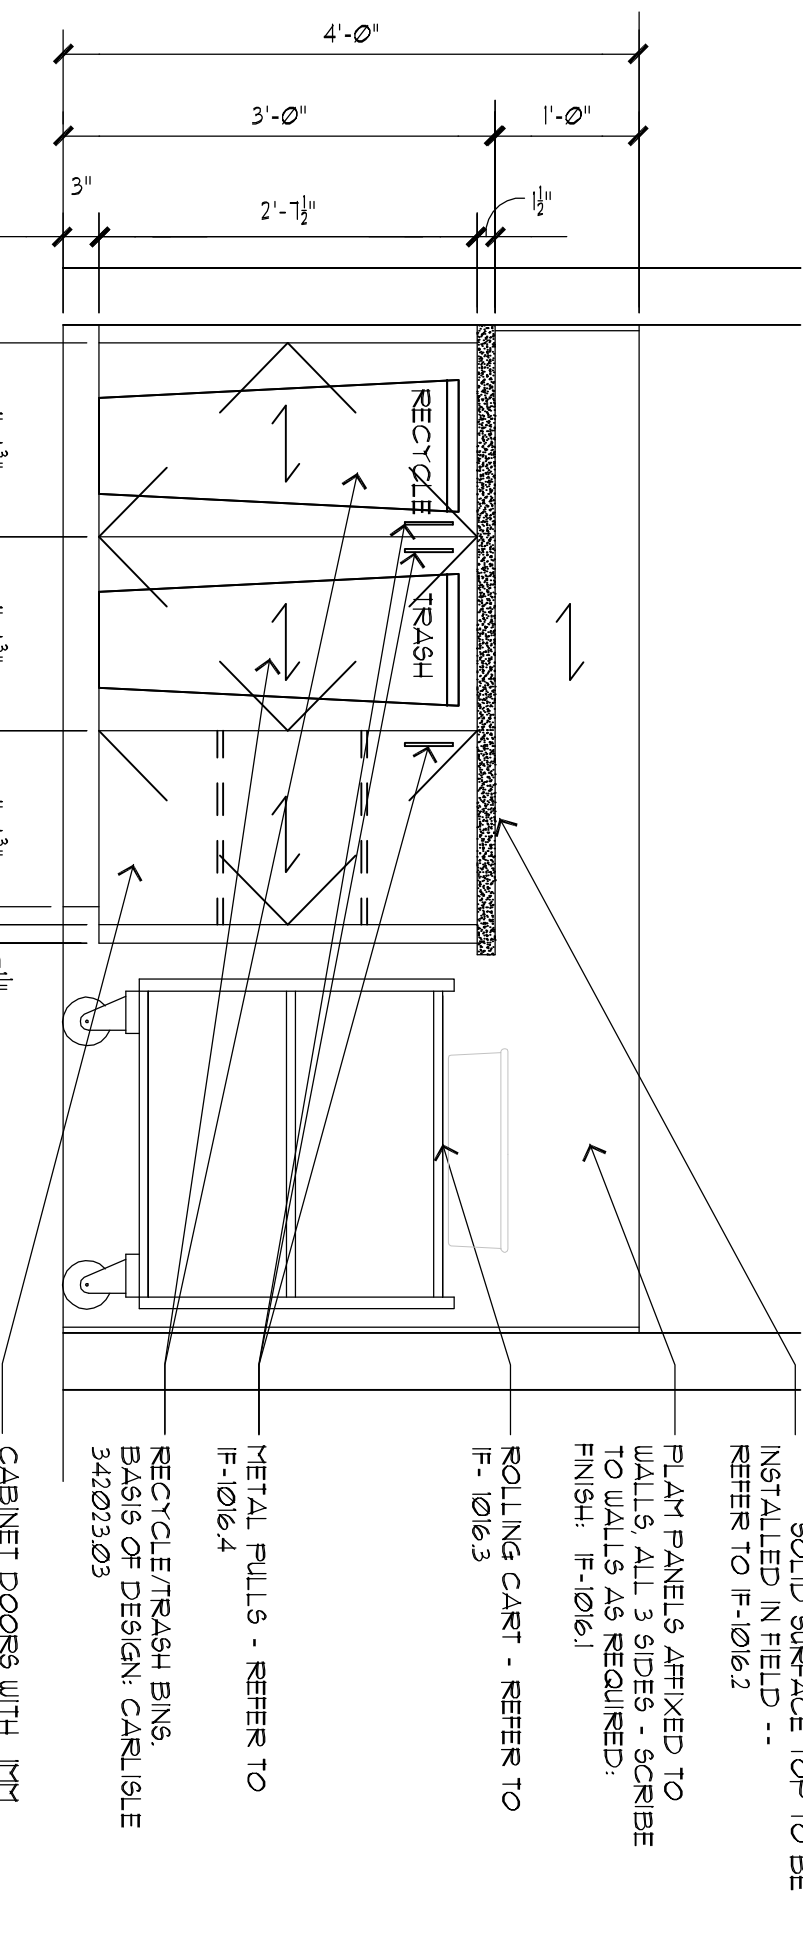






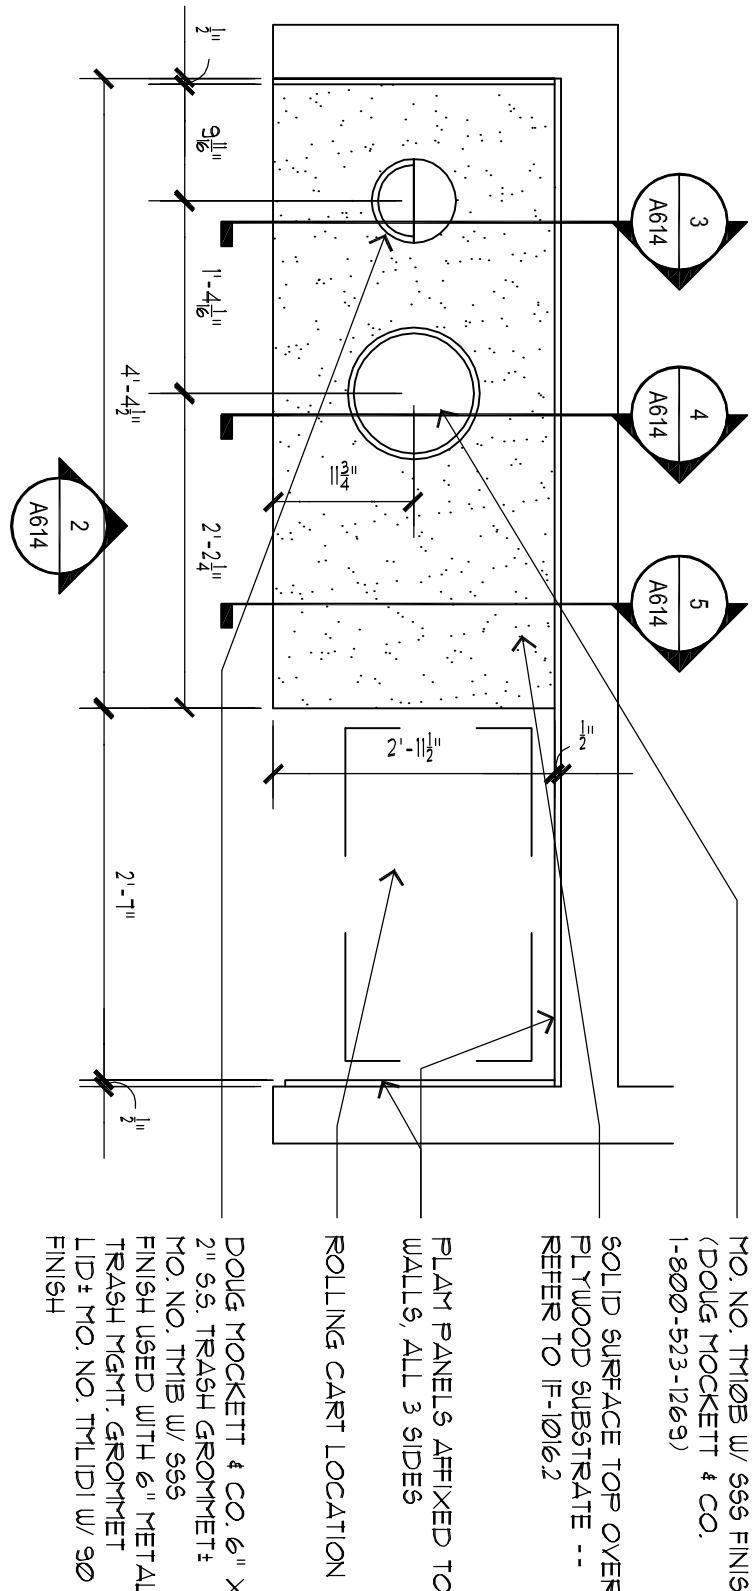


1 PLAN @ DISH RETURN

2 ELEVATION @ DISH RETURN

3 SECTION

4 SECTION

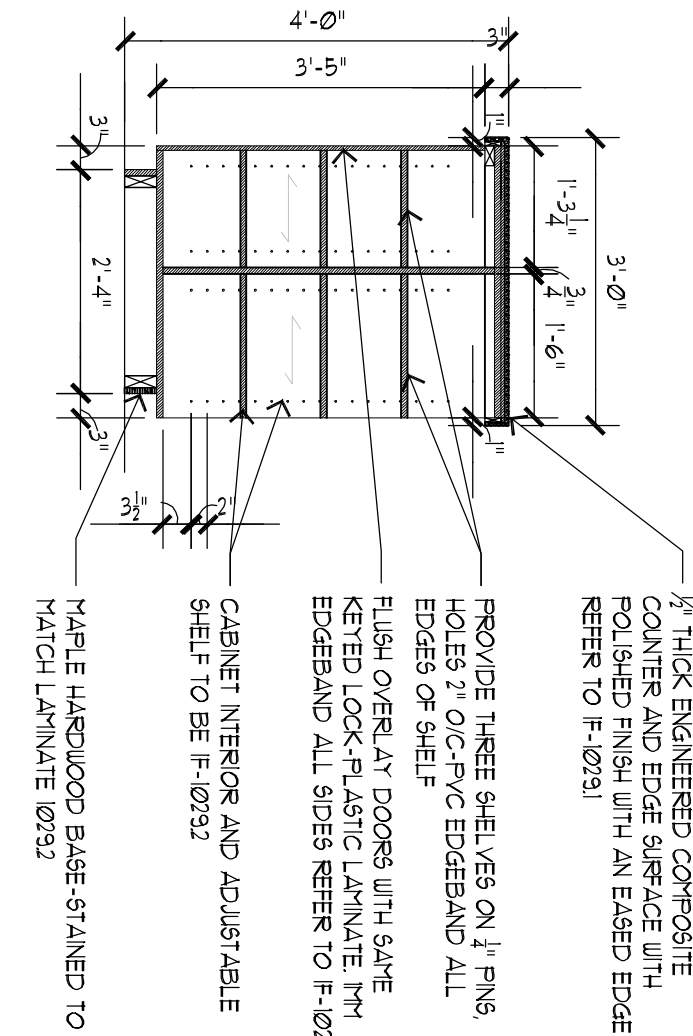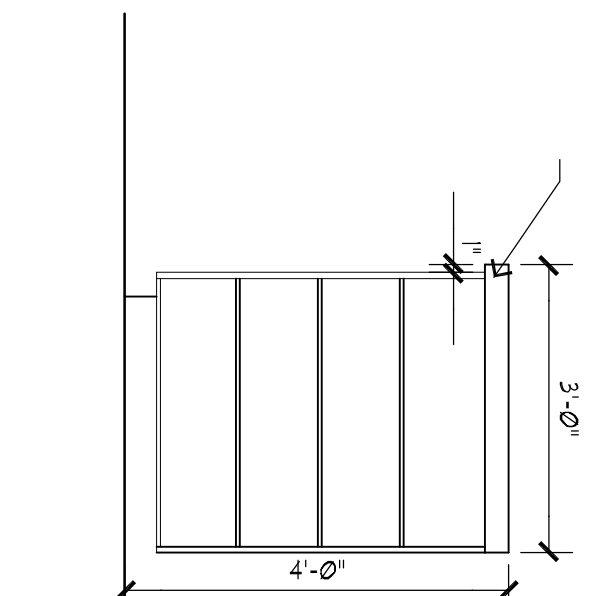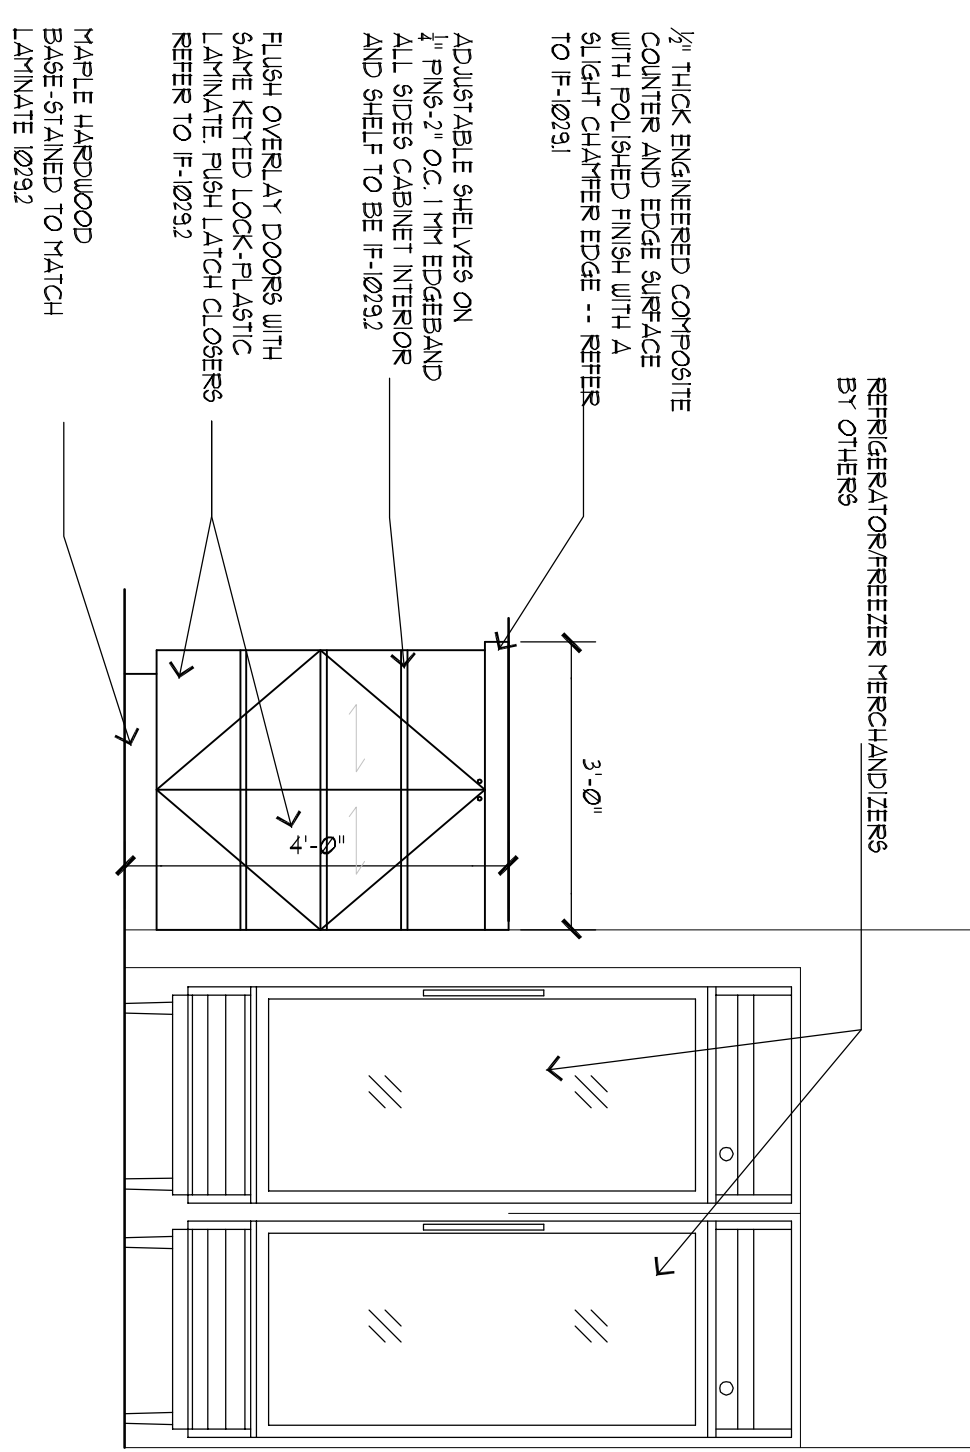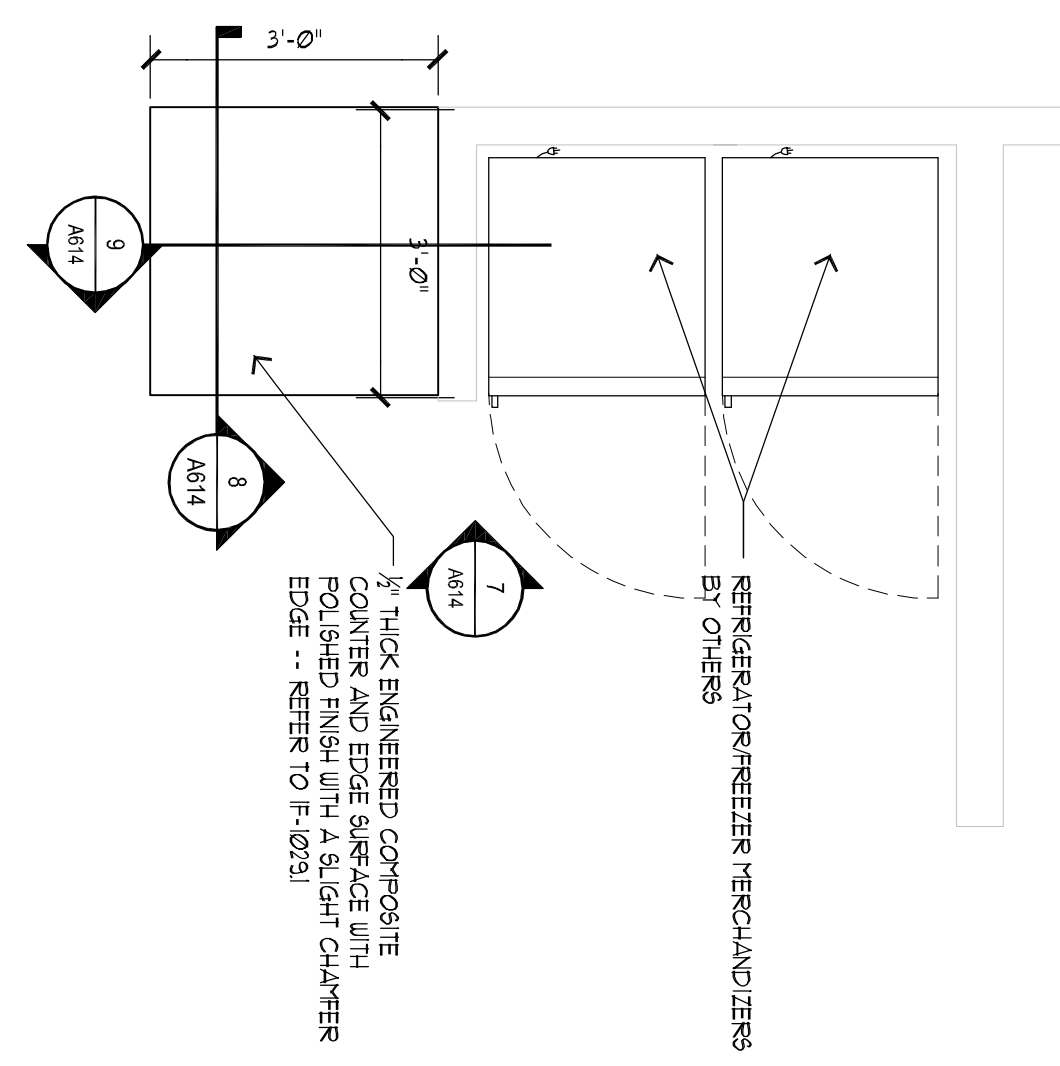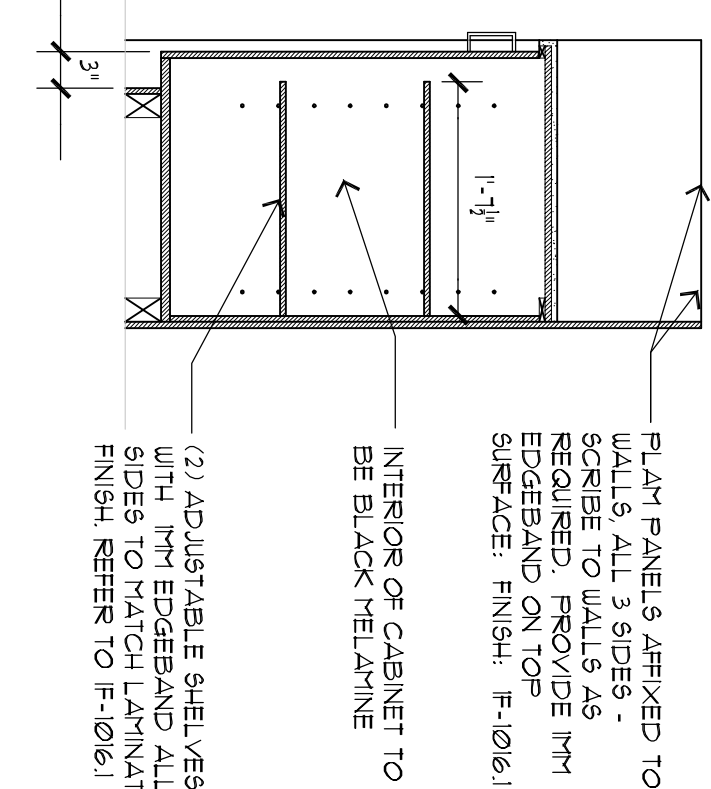






5 SECTION

6 PLAN @ MARKET

7 ELEV. @ MARKET

8 SECTION

9 SECTION

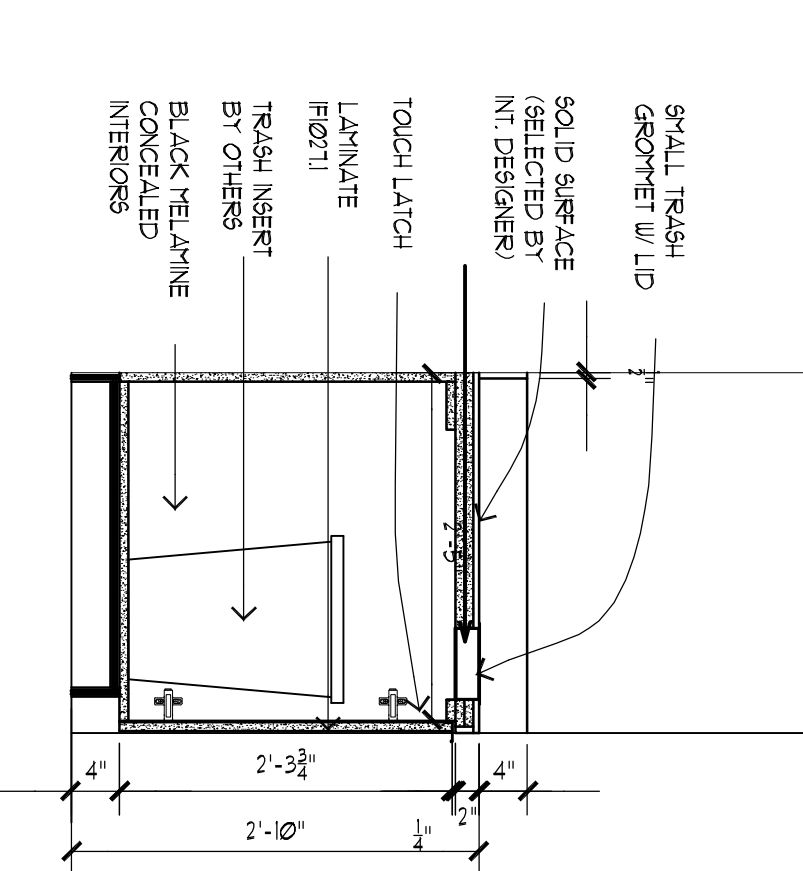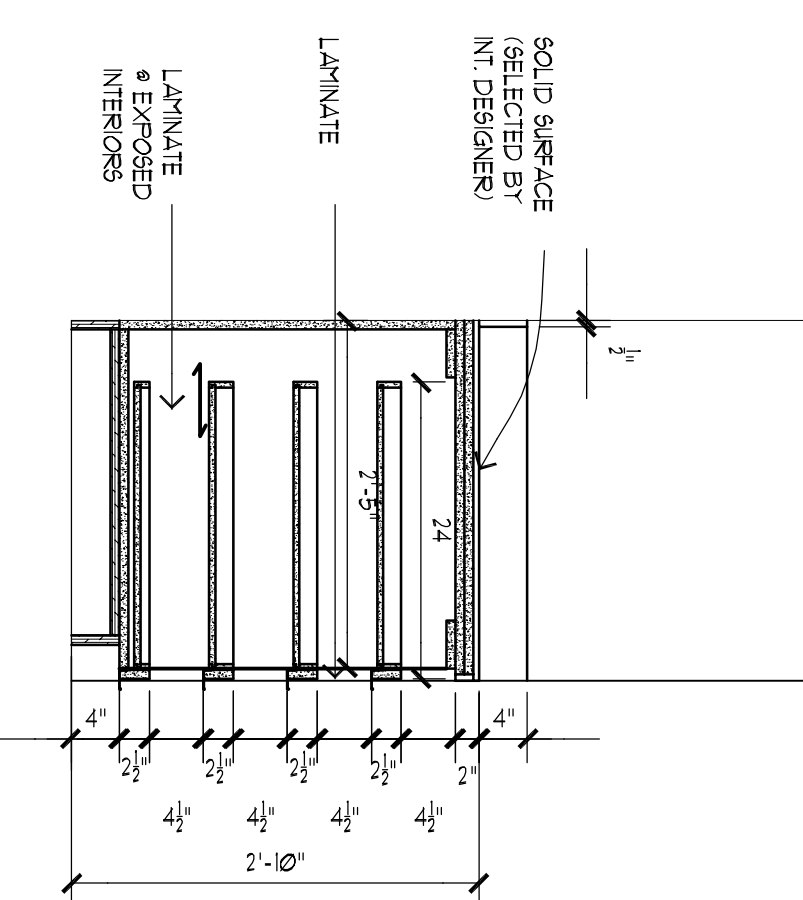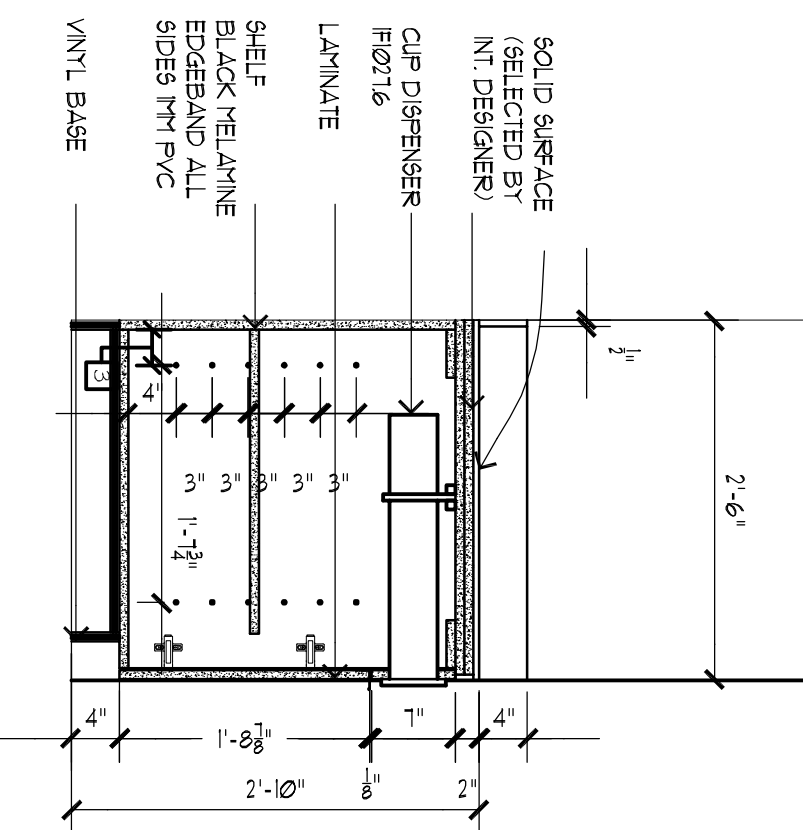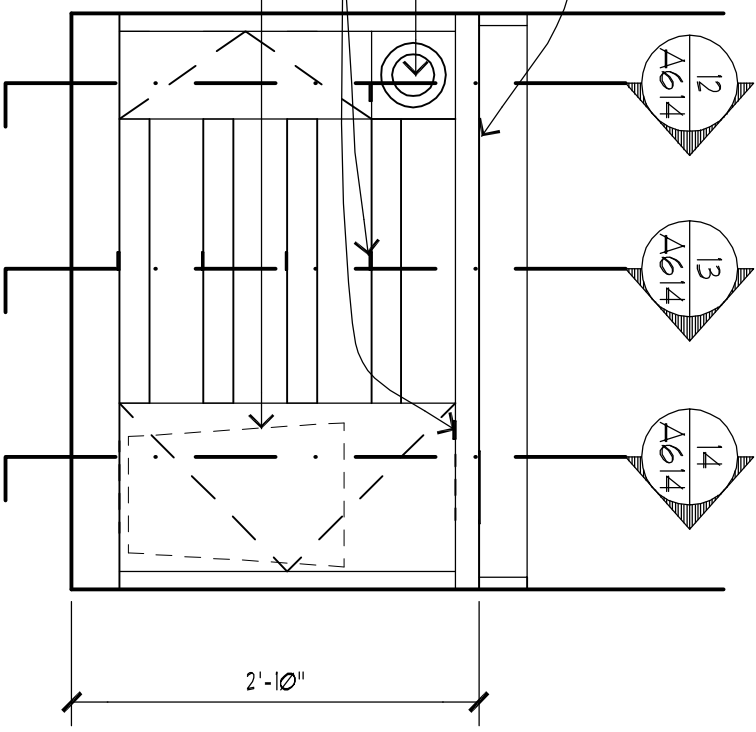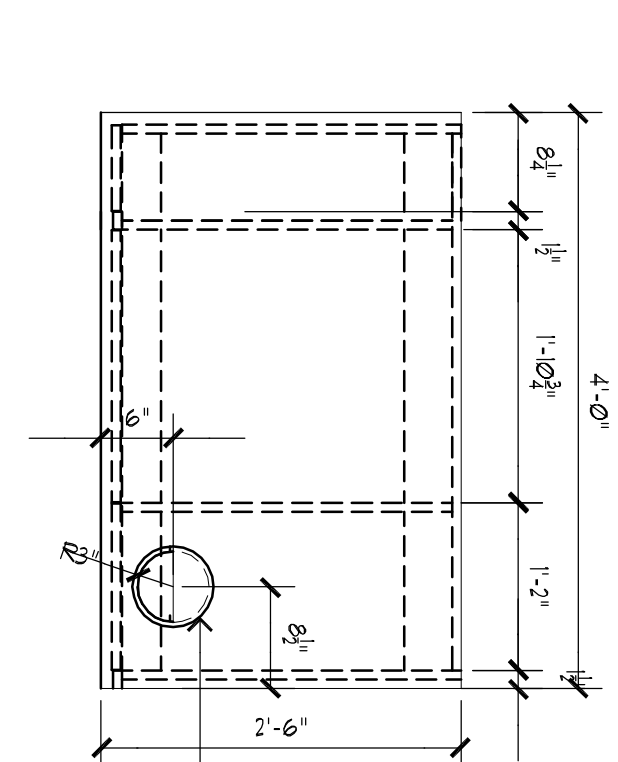


10 PLAN @ COFFEE BAR

11 ELEV. @ COFFEE BAR


12 SECT. @ COFFEE BAR

13 SECT. @ COFFEE BAR

14 SECT. @ COFFEE BAR

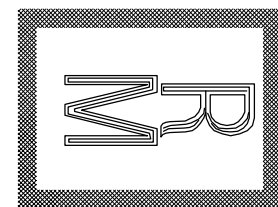

Richard Molenaar
ARCHITECT

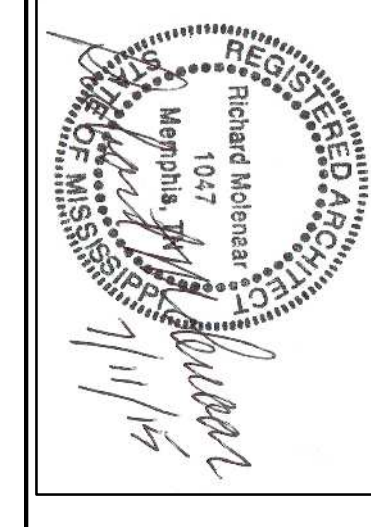

HOMER2
SUITES BY HILTON

Old Fannin Road Flowood, Mississippi

Millwork Details

PROJECT NO.	13012	LATEST REVISION.	
DRAWN BY:	ccj	CHECKED BY:	fm
DATE:	July 11, 2015	SHEET NUMBER:	A614