


Richard Molenaar
ARCHITECT

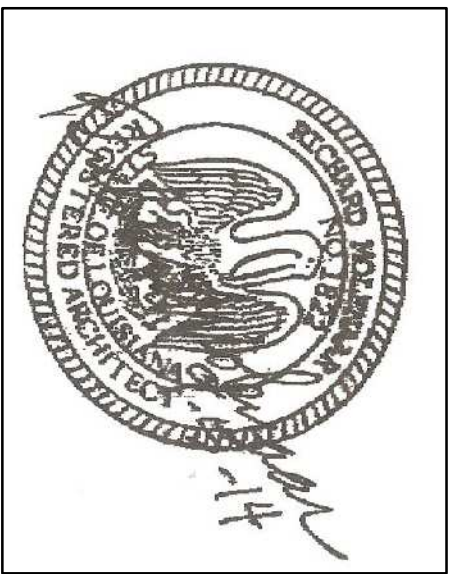

PROJECT NAME:
HOMER2
SUITES BY HILTON

W Maine Street West Monroe, Louisiana


Occupancy Load Plans

PROJECT NO. 13010
LATEST REVISION:


DRAWN BY: cm CHECKED BY: SHEET NUMBER:

DATE: Sept 5, 2014

A108

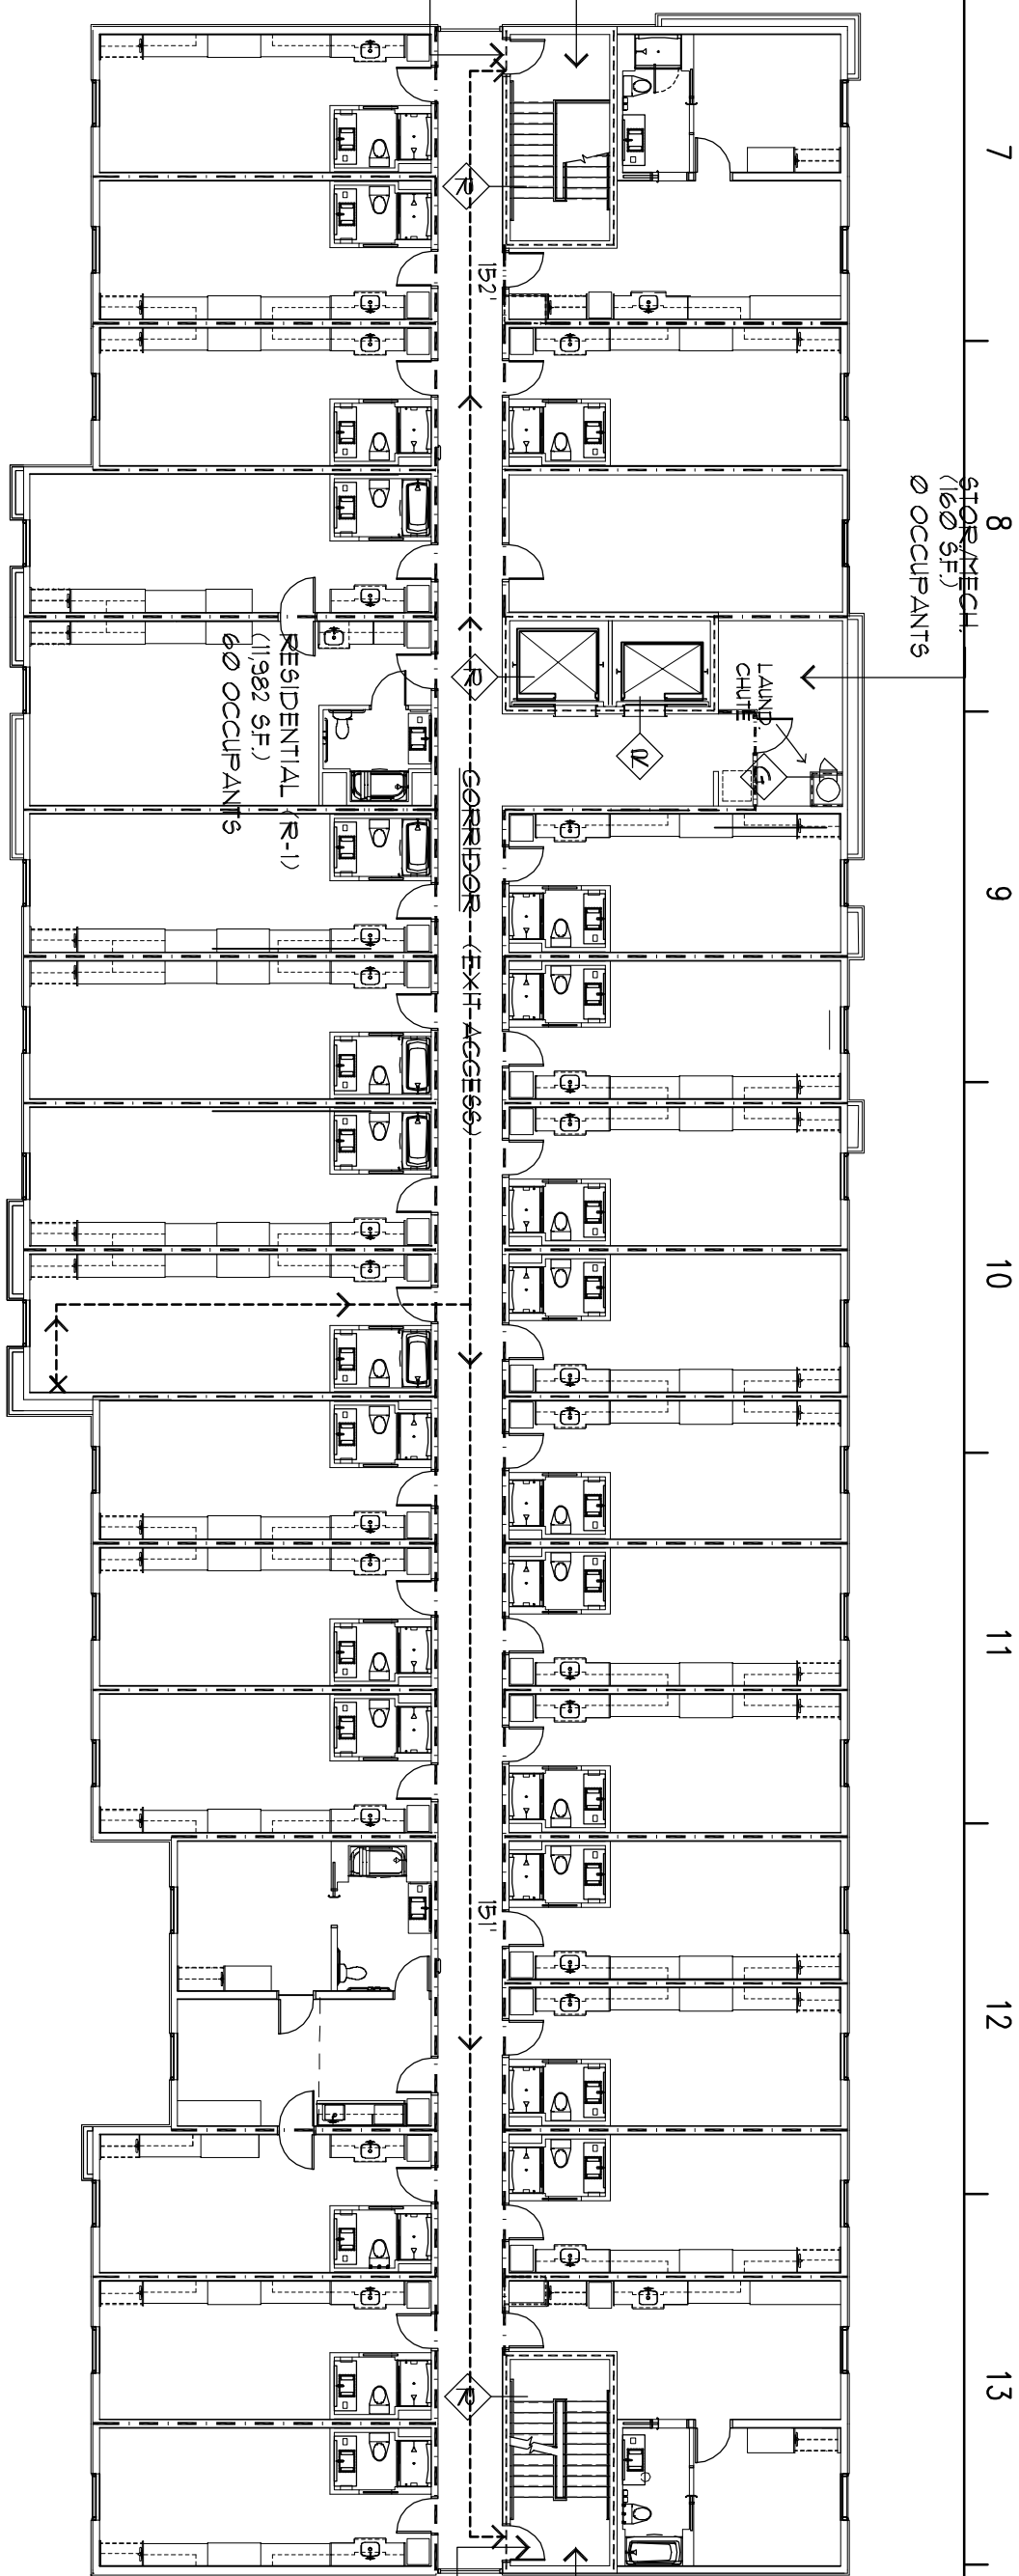


3 4th FLR. OCCUPANCY LOAD PLAN
1/16" = 1'-0"

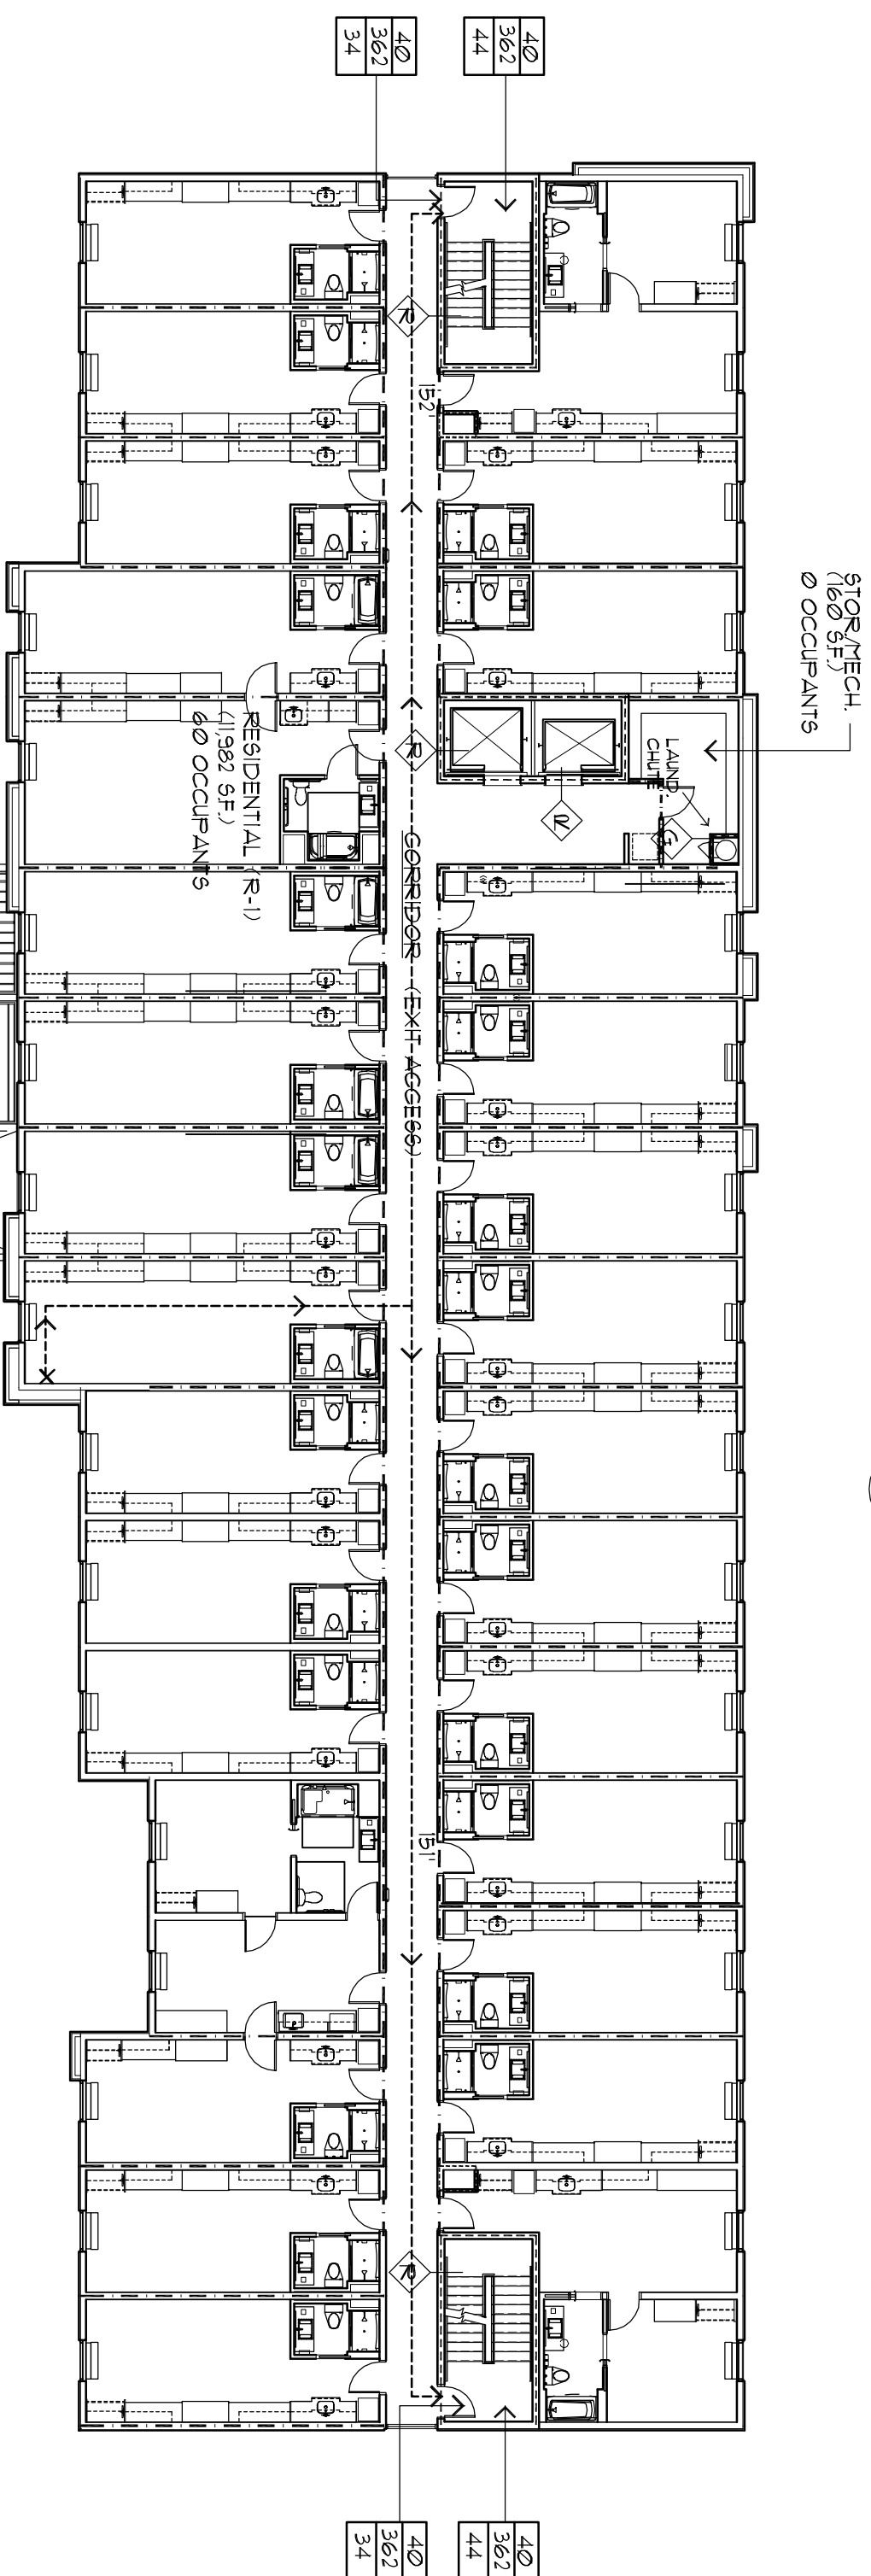


2 2nd/3rd FLR. OCCUPANCY LOAD PLAN
1/16" = 1'-0"

LEGEND

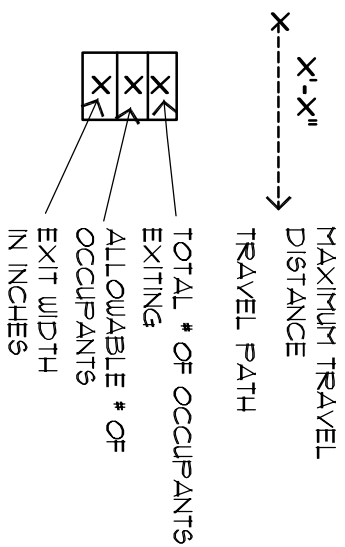

NOTES:
EDGELESS WIDTH - 0/15 LEVEL
TRAVEL DISTANCE - 250' MAX GROUP A & R
OCCUPANT LOAD -
ASSEMBLY - UNCONCENTRATED
BUSINESS
100 GROSS SF
50 GROSS SF
EXERCISE ROOM
200 GROSS SF
FOOD PREP
30 GROSS SF
MERCANTILE - GRADE FLOOR
300 GROSS SF
STORAGE/MECHANICAL
200 GROSS SF
RESIDENTIAL
--- DENOTES 1 HR FIRE RATING

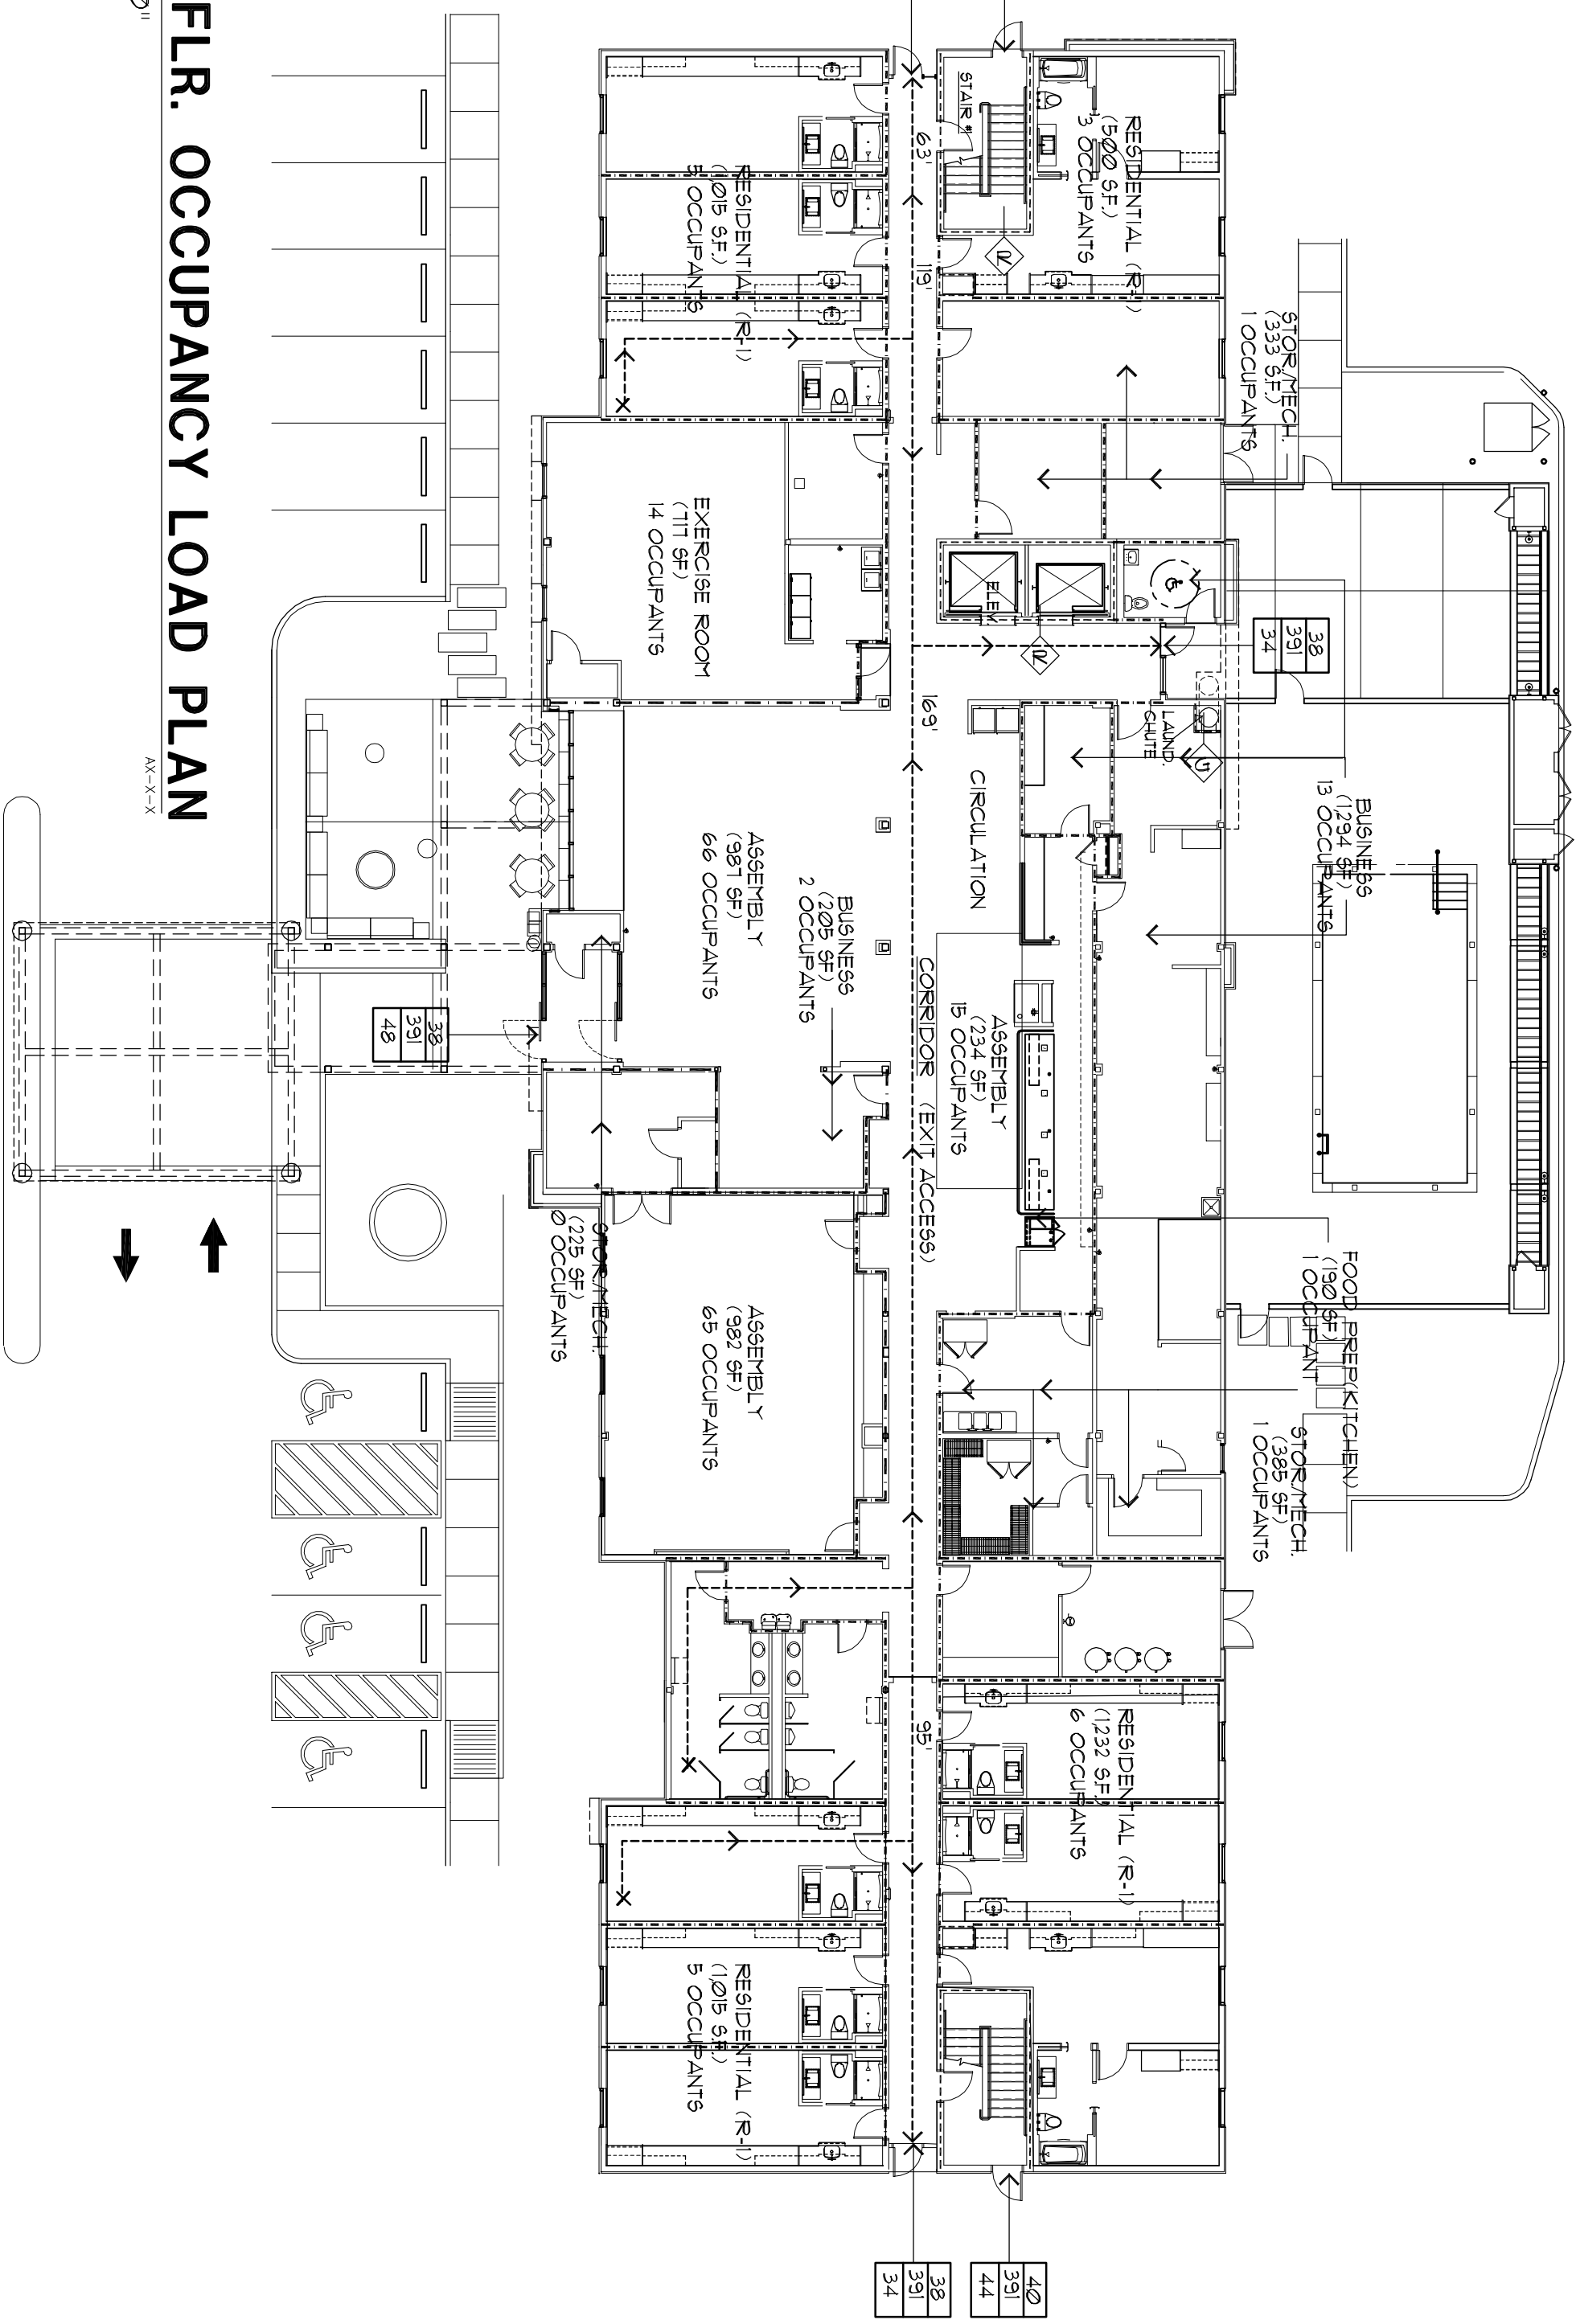

1 GR. FLR. OCCUPANCY LOAD PLAN
1/16" = 1'-0"