


Richard Molenaar
ARCHITECT

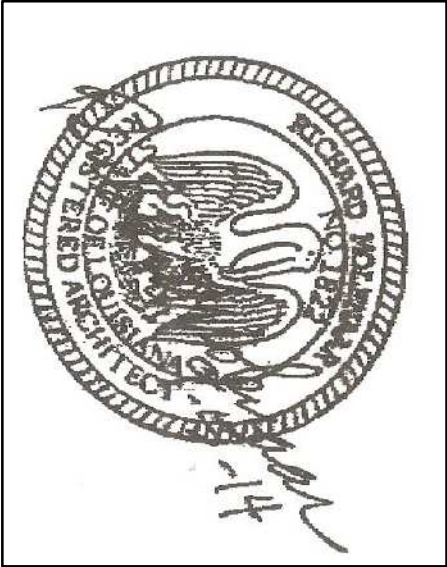


PROJECT NAME:
HOMER2
SUITES BY HILTON

W Maine Street West Monroe, Louisiana



SHEET TITLE:

Ground Floor Ceiling Plan


PROJECT NO.	LATEST REVISION:
13010	
DRAWN BY: ooj	CHECKED BY:
mm	SHEET NUMBER:
DATE: Sept 5, 2014	A201

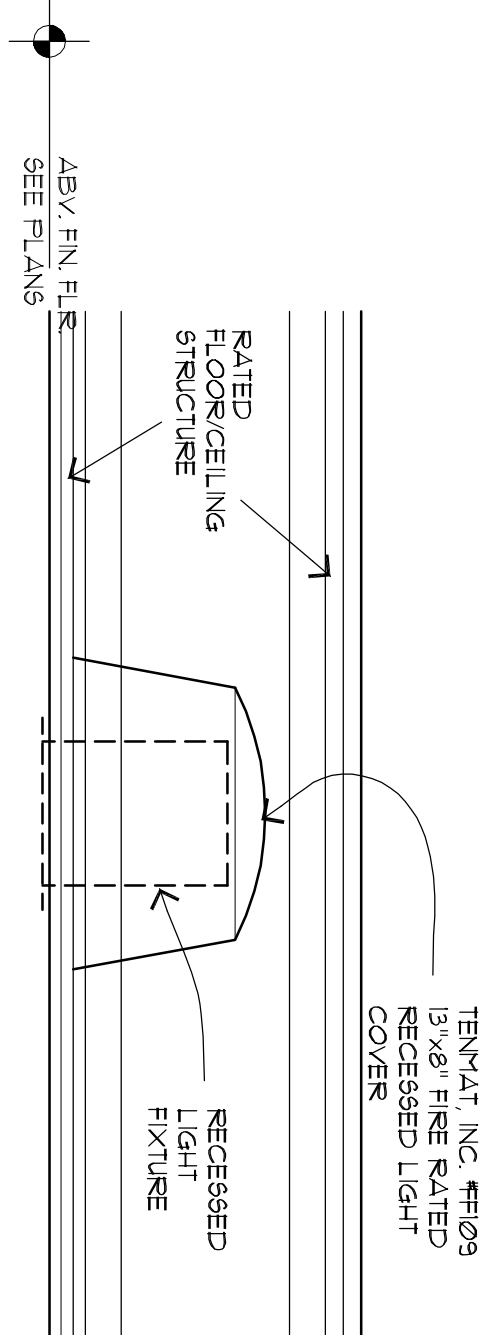


4 FIRE RATED LIGHT COVER DET.
1 1/2" = 1'-0"

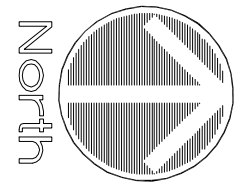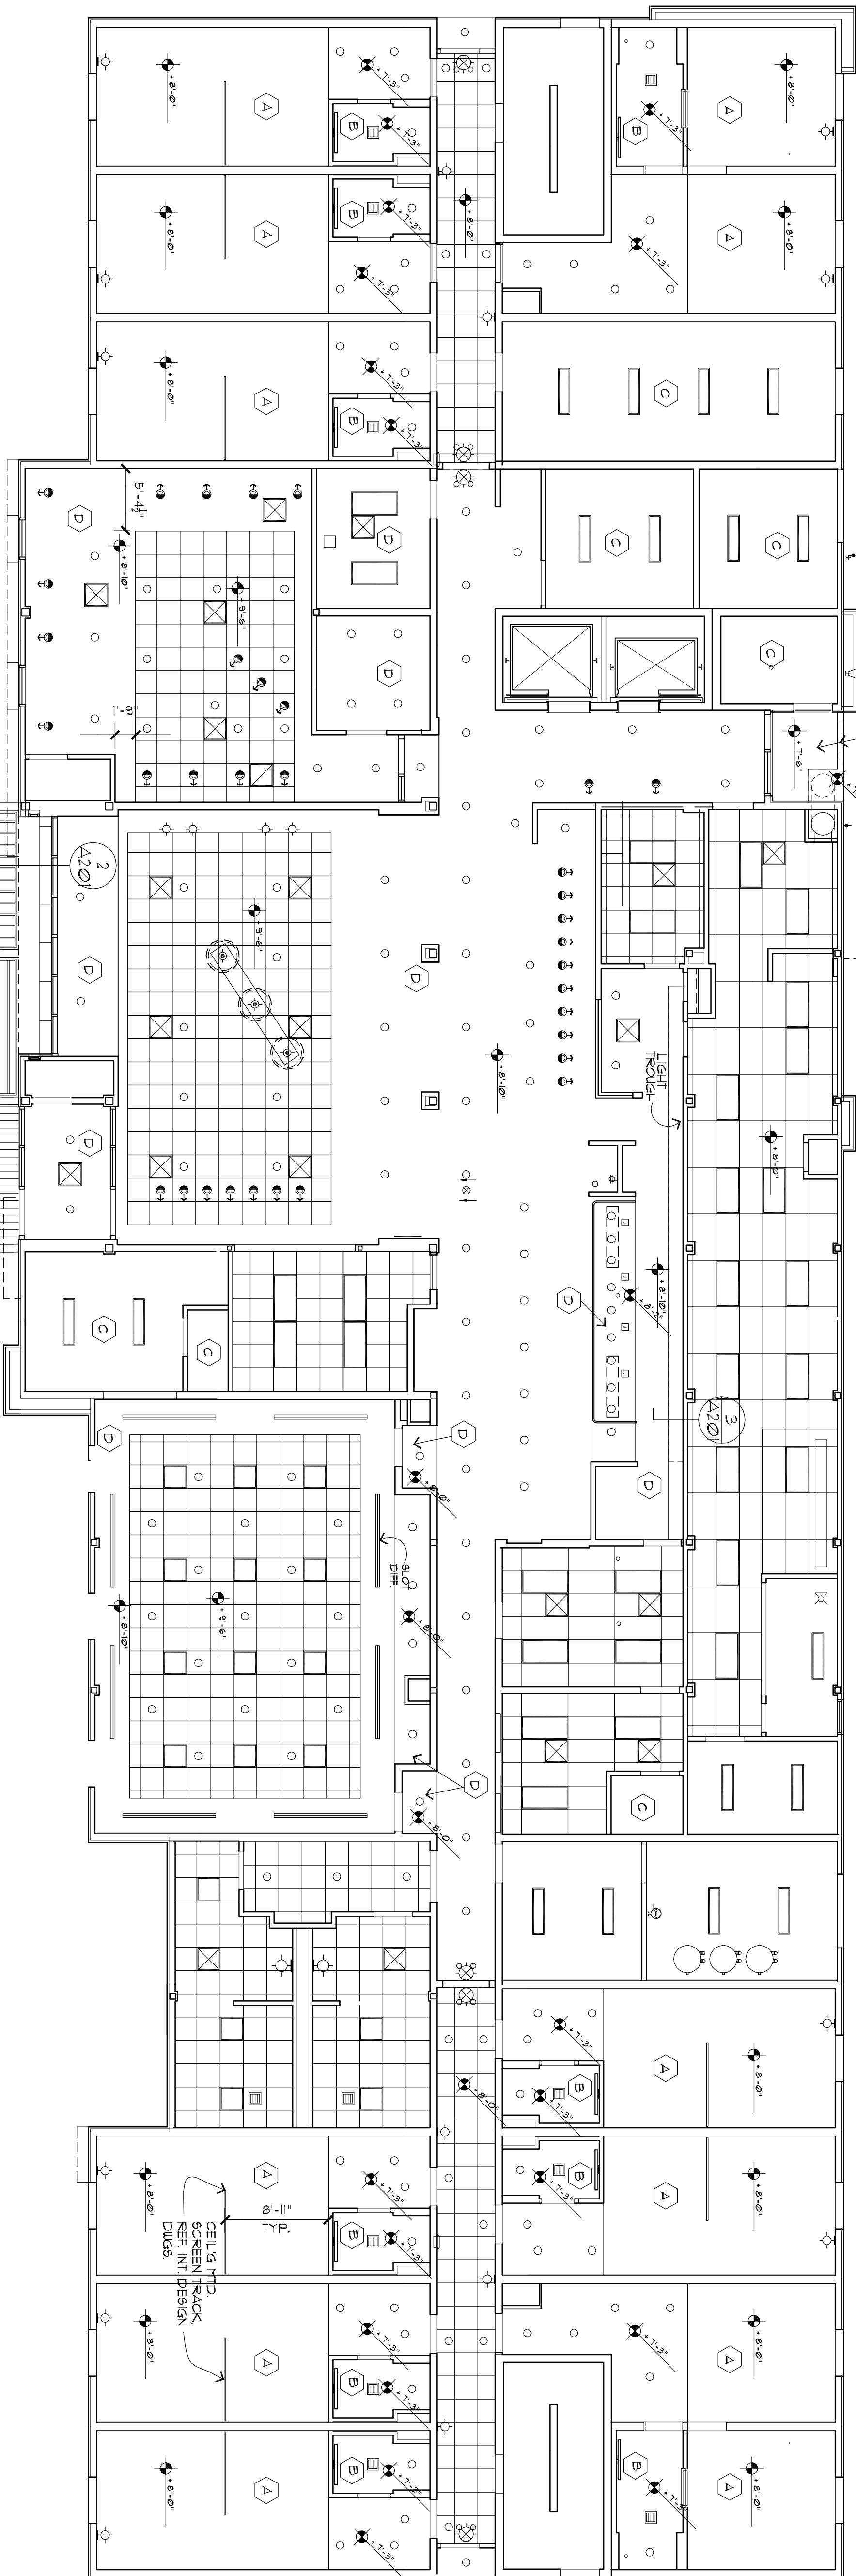

1 GROUND FLOOR CEILING PLAN
1/8" = 1'-0"

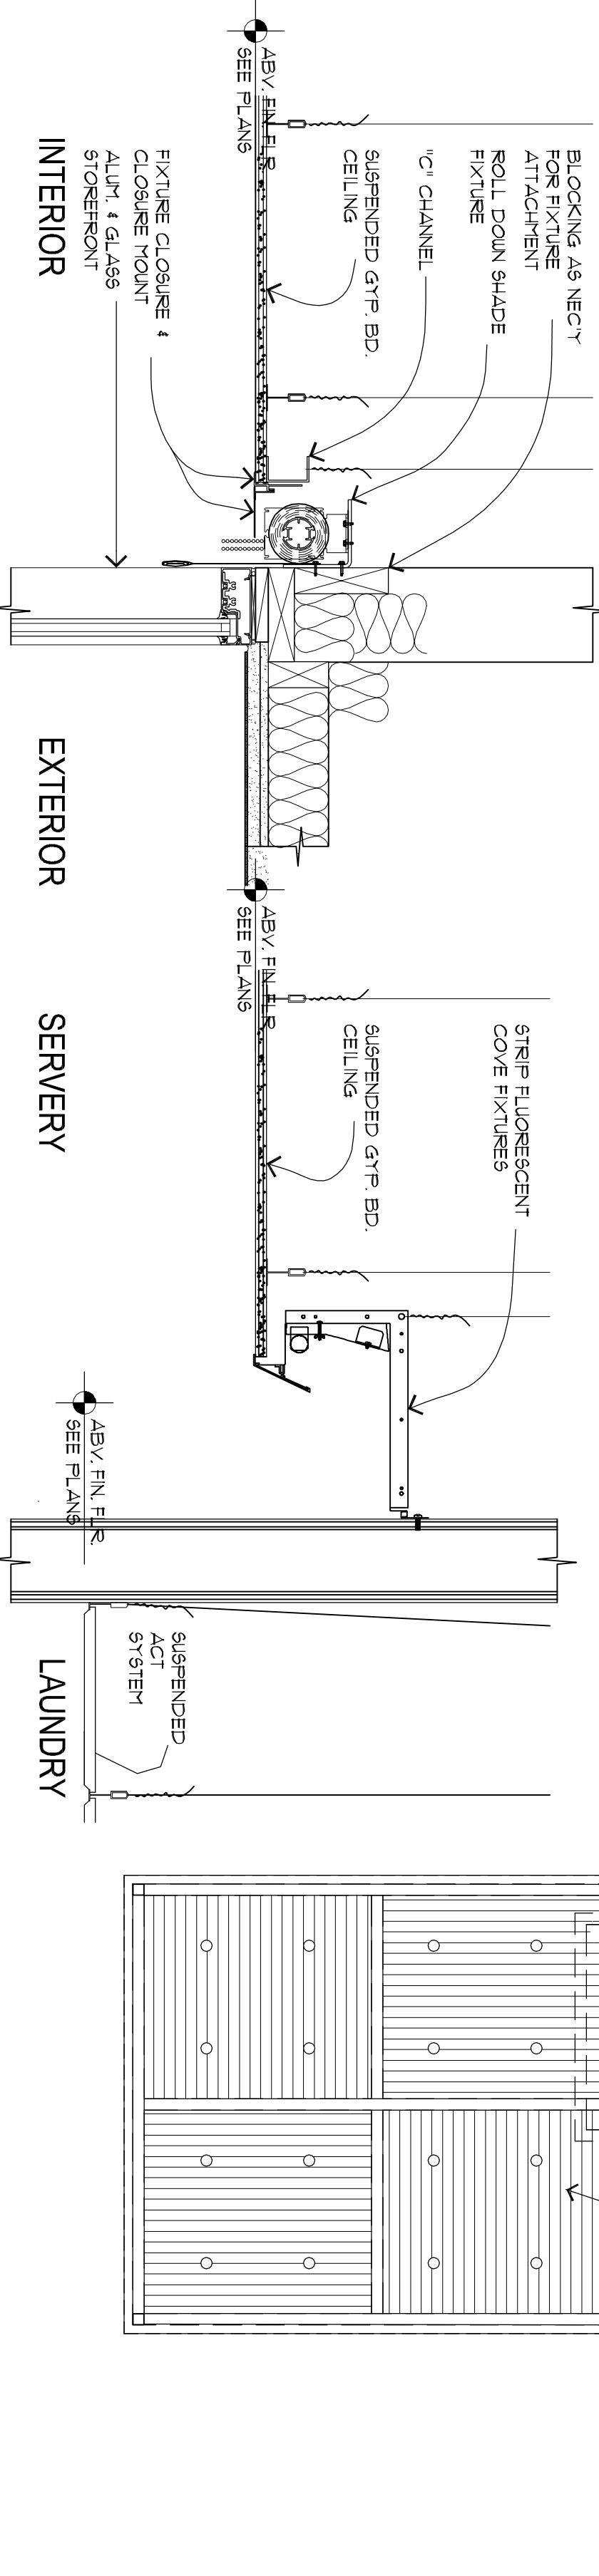

2 CEILING SHADE DETAIL
1 1/2" = 1'-0"

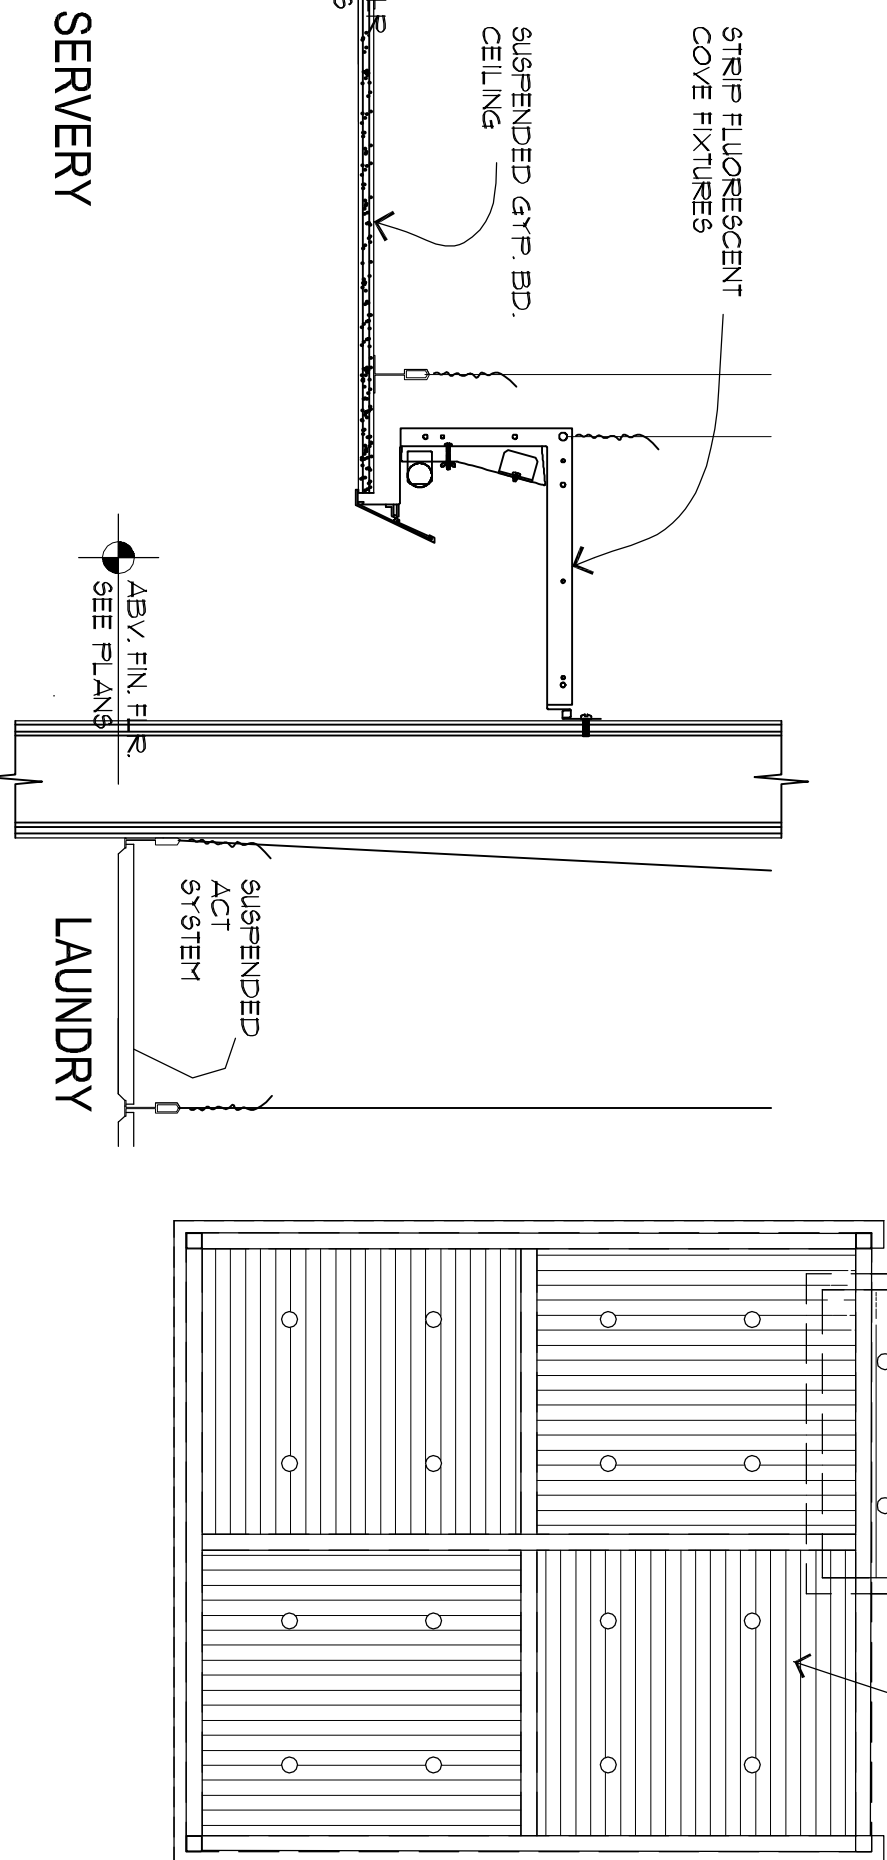

3 CEILING LIGHT COVE DETAIL
1 1/2" = 1'-0"

KEY	
(A) SPRAY "CERAM" TEXTURE ON GYP. BD. (OR AS APPROV. BY HILTON HOTELS.)	24"x24" FLUORESCENT LIGHT FIXTURE
(B) SPRAY ORANGE PEEL TEXT. ON HOIST.	24"x48" 4-LAMP FLUORESCENT LIGHT FIXTURE
(C) STANDARD SPRAY TEXTURE ON GYP. BD.	12"x48" 2-LAMP FLUORESCENT LIGHT FIXTURE
(D) SMOOTH PAINTED GYP. BD. CEILING / SOFFIT	FLUORESCENT STRIP LIGHT FIXTURE
BLST. ACOUSTICAL CEILING	EXHAUST AIR REGISTER
RECESSED LIGHT FIXTURE WALL WASH	SUPPLY AIR VENT
RECESSED LIGHT FIXTURE	SUPPLY AIR SLOT DIFFUSER
CEILING MOUNTED PENDANT LIGHT FIXTURE	RETURN AIR VENT
WALL FIXTURE	CONCEALED SPRINKLER HEAD
EXIT LIGHT, WALL MOUNTED	CEILING ACCESS PANEL
EXIT LIGHT, CEILING MOUNTED	CEILING OR SOFFIT ELEVATION ABOVE FINISH FLOOR
SPOKE DETECTOR	
WALL STRIP FIXTURE	

REISSUED: OCT11/2014