


Richard Molenaar

A R C H I T E C T


STAIR NOTES

PROVIDE COMPLETE HANDRAIL/GUARDRAIL SYSTEM IN STAIR # 4 & 2 IN CONFORMANCE WITH 2006 INTERNATIONAL BUILDING CODE.


1. STAIR HANDRAIL - $1\frac{1}{2}$ " DIA ROUND PAINTED STEEL TUBE HANDRAIL MOUNTED TO WALL
2. GUARDRAIL POSTS.
 - a. TOP RAIL, POSTS AND BOTTOM RAILS - $1\frac{1}{2}$ " SQUARE PAINTED STEEL TUBE, ANCHOR POSTS SECURELY TO STEEL CHANNEL GRINDER AND LANDING CONSTRUCTION
 - b. PICKET RAILS - $\frac{3}{4}$ " SQUARE PAINTED STEEL TUBES @ $4\frac{1}{2}$ " O.C.

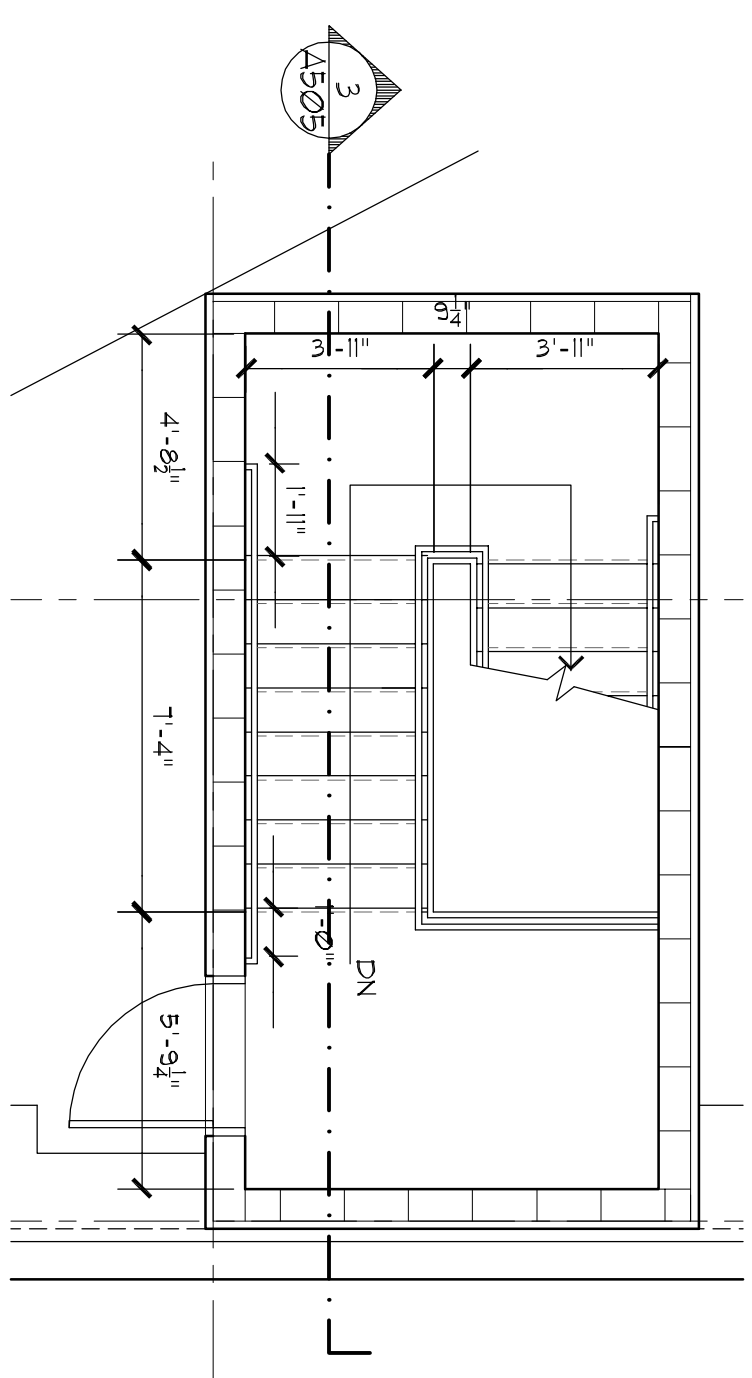


5 STAIR NO.1-ROOF LEVEL
1/4" = 1' - 0"
A5-X-X

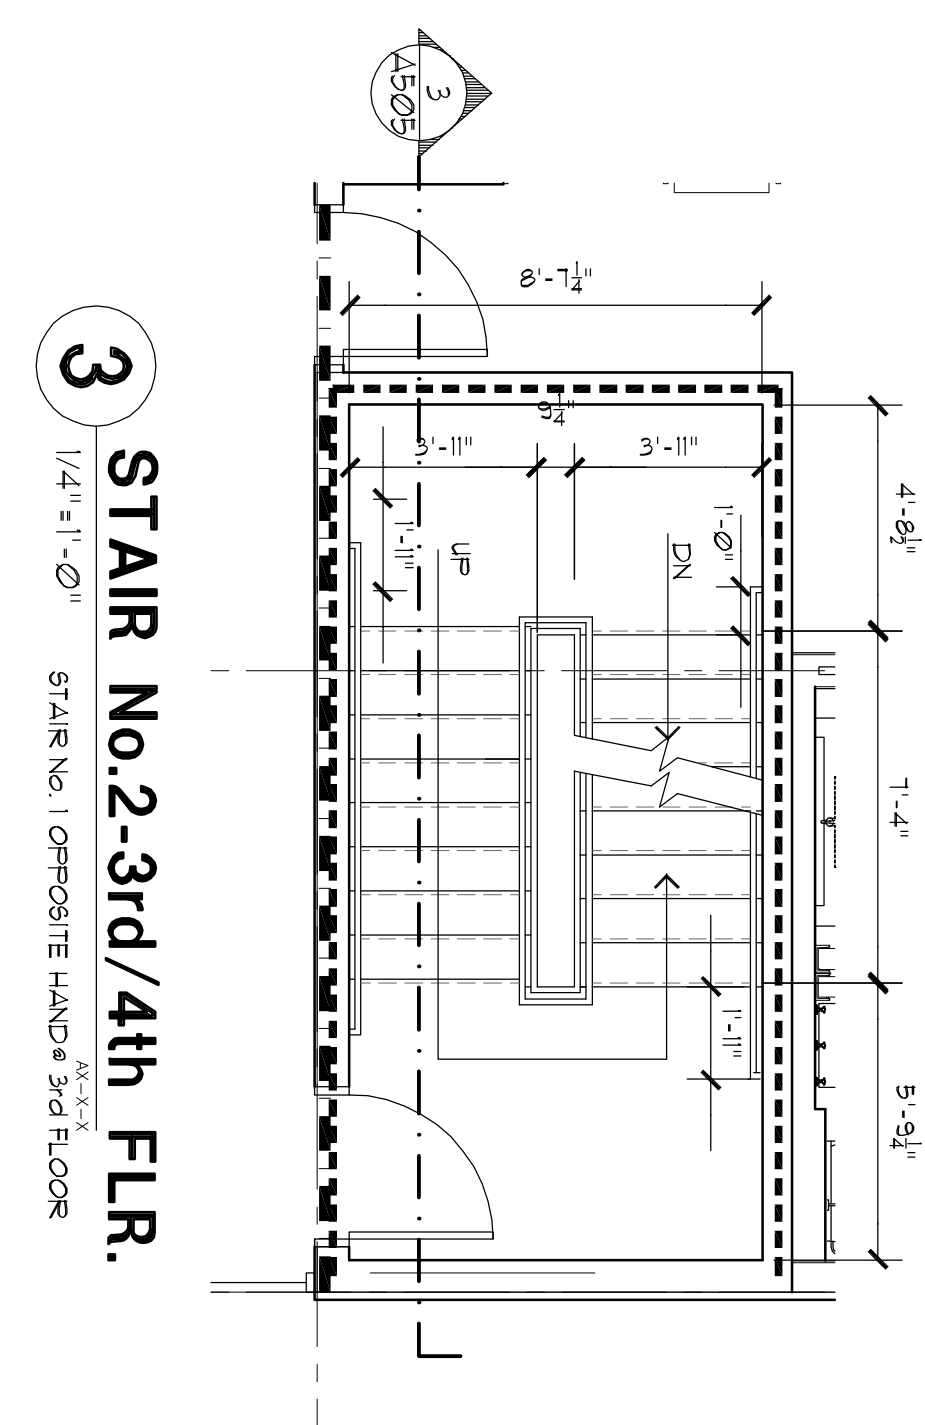


3 STAIR No.2-3rd/4th FLR
1/4" = 1'-0"
STAIR No. 1 OPPOSITE HAND @ 3rd FLOOR

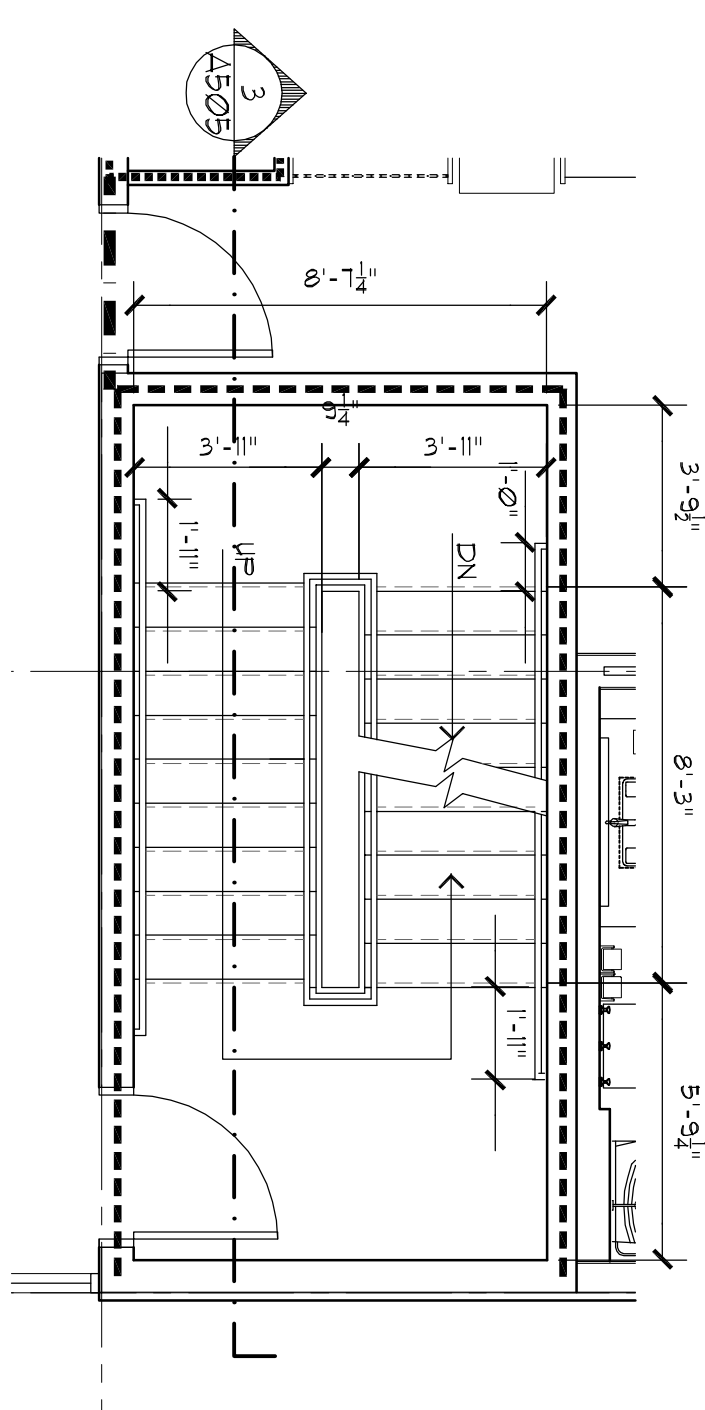


2 STAIR No.2-2nd FLR
1/4" = 1'-0"
STAIR No. 1 OPPOSITE HAND
AX-X-1

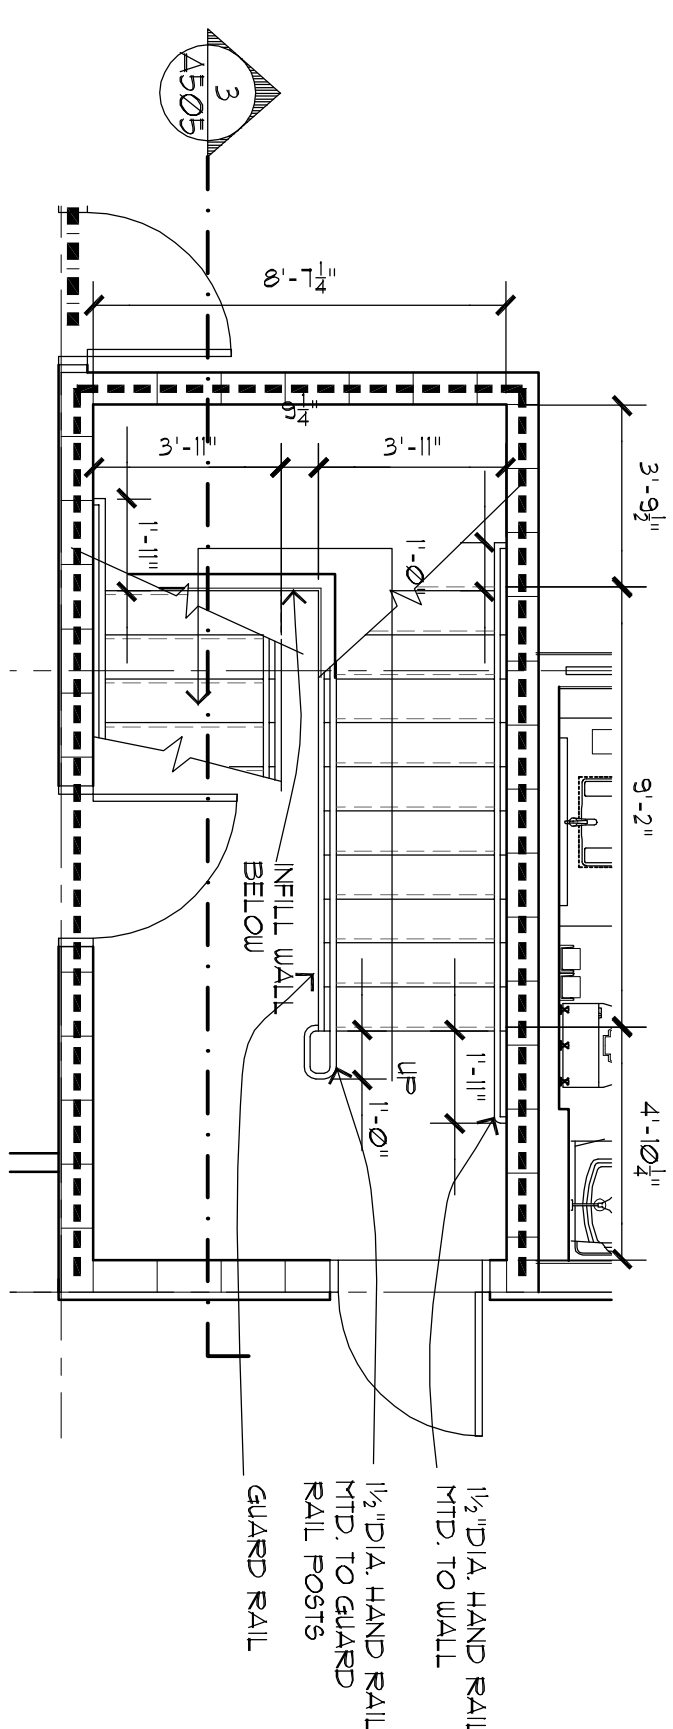

1 STAIR No. 2-GR. FLR
1/4" = 1'-0"
STAIR No. 1 OPPOSITE HAND
AX-X-X

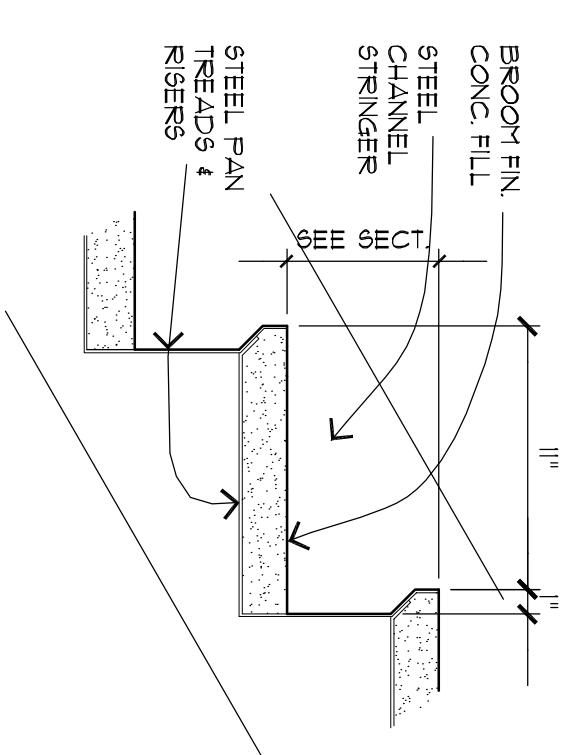

6 STAIR TREAD DET.
 $1\frac{1}{2}'' = 1'-0''$ AX

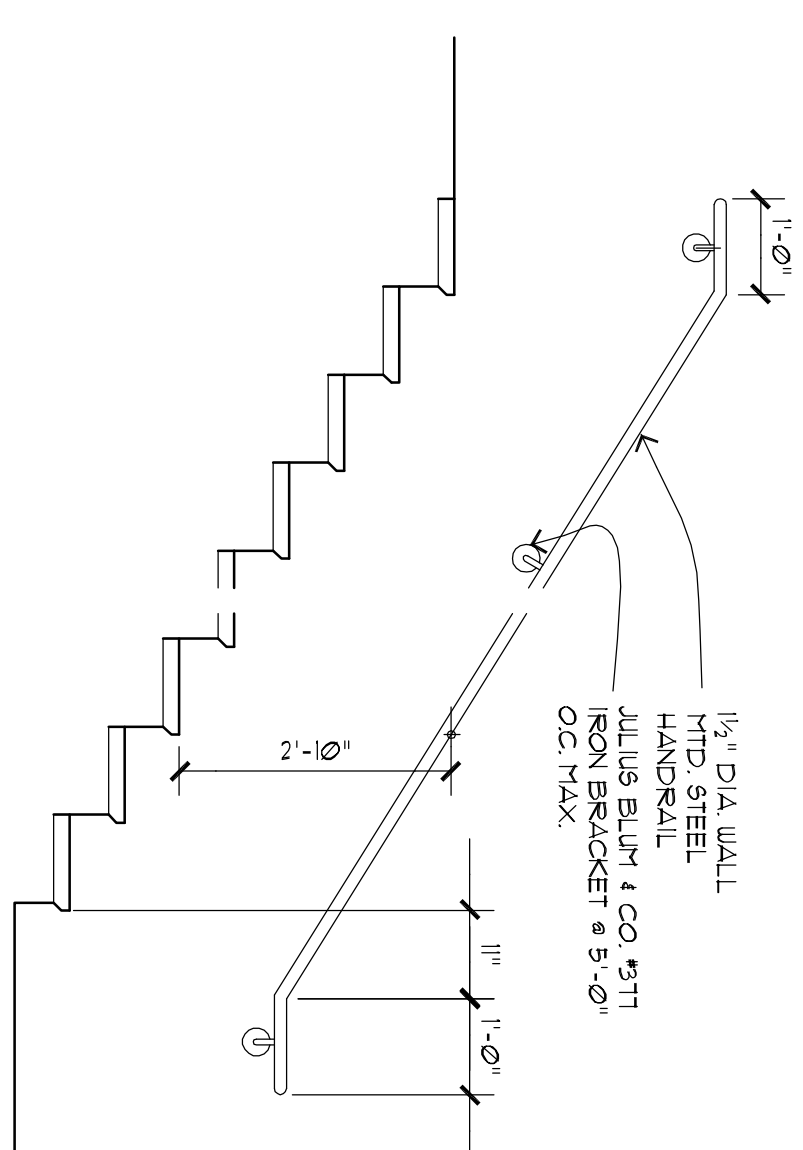

7
TYP. WALL MTD. RAIL DETAIL
1/2" = 1'-0"



PROJECT NAME:



W Mane Street **West Monroe, Louisiana**

SHEET TITLE

Stair Plans & Details

PROJECT NO.	LATEST REVISION

DRAWN BY: CHECKED BY: SHEET NUMBER:

acj

DATE: Sept 11, 2014

A5061®