



Richard Molenaar
ARCHITECT

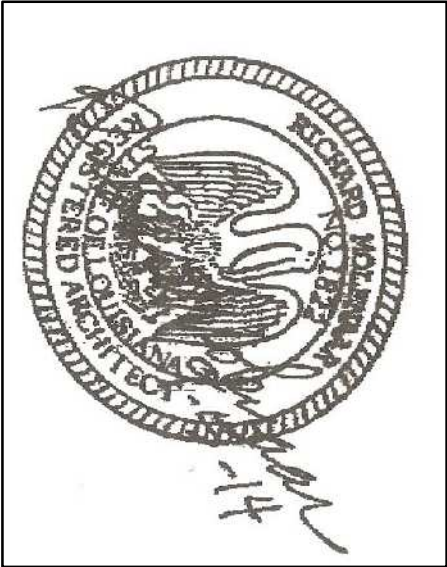



PROJECT NAME:
HOMER2
SUITES BY HILTON
W Maine Street West Monroe, Louisiana

PROJECT NO. 13010
DRAWN BY: c1
DATE: Sept 5, 2014
LATEST REVISION:
CHECKED BY: mm
SHEET NUMBER:
A608

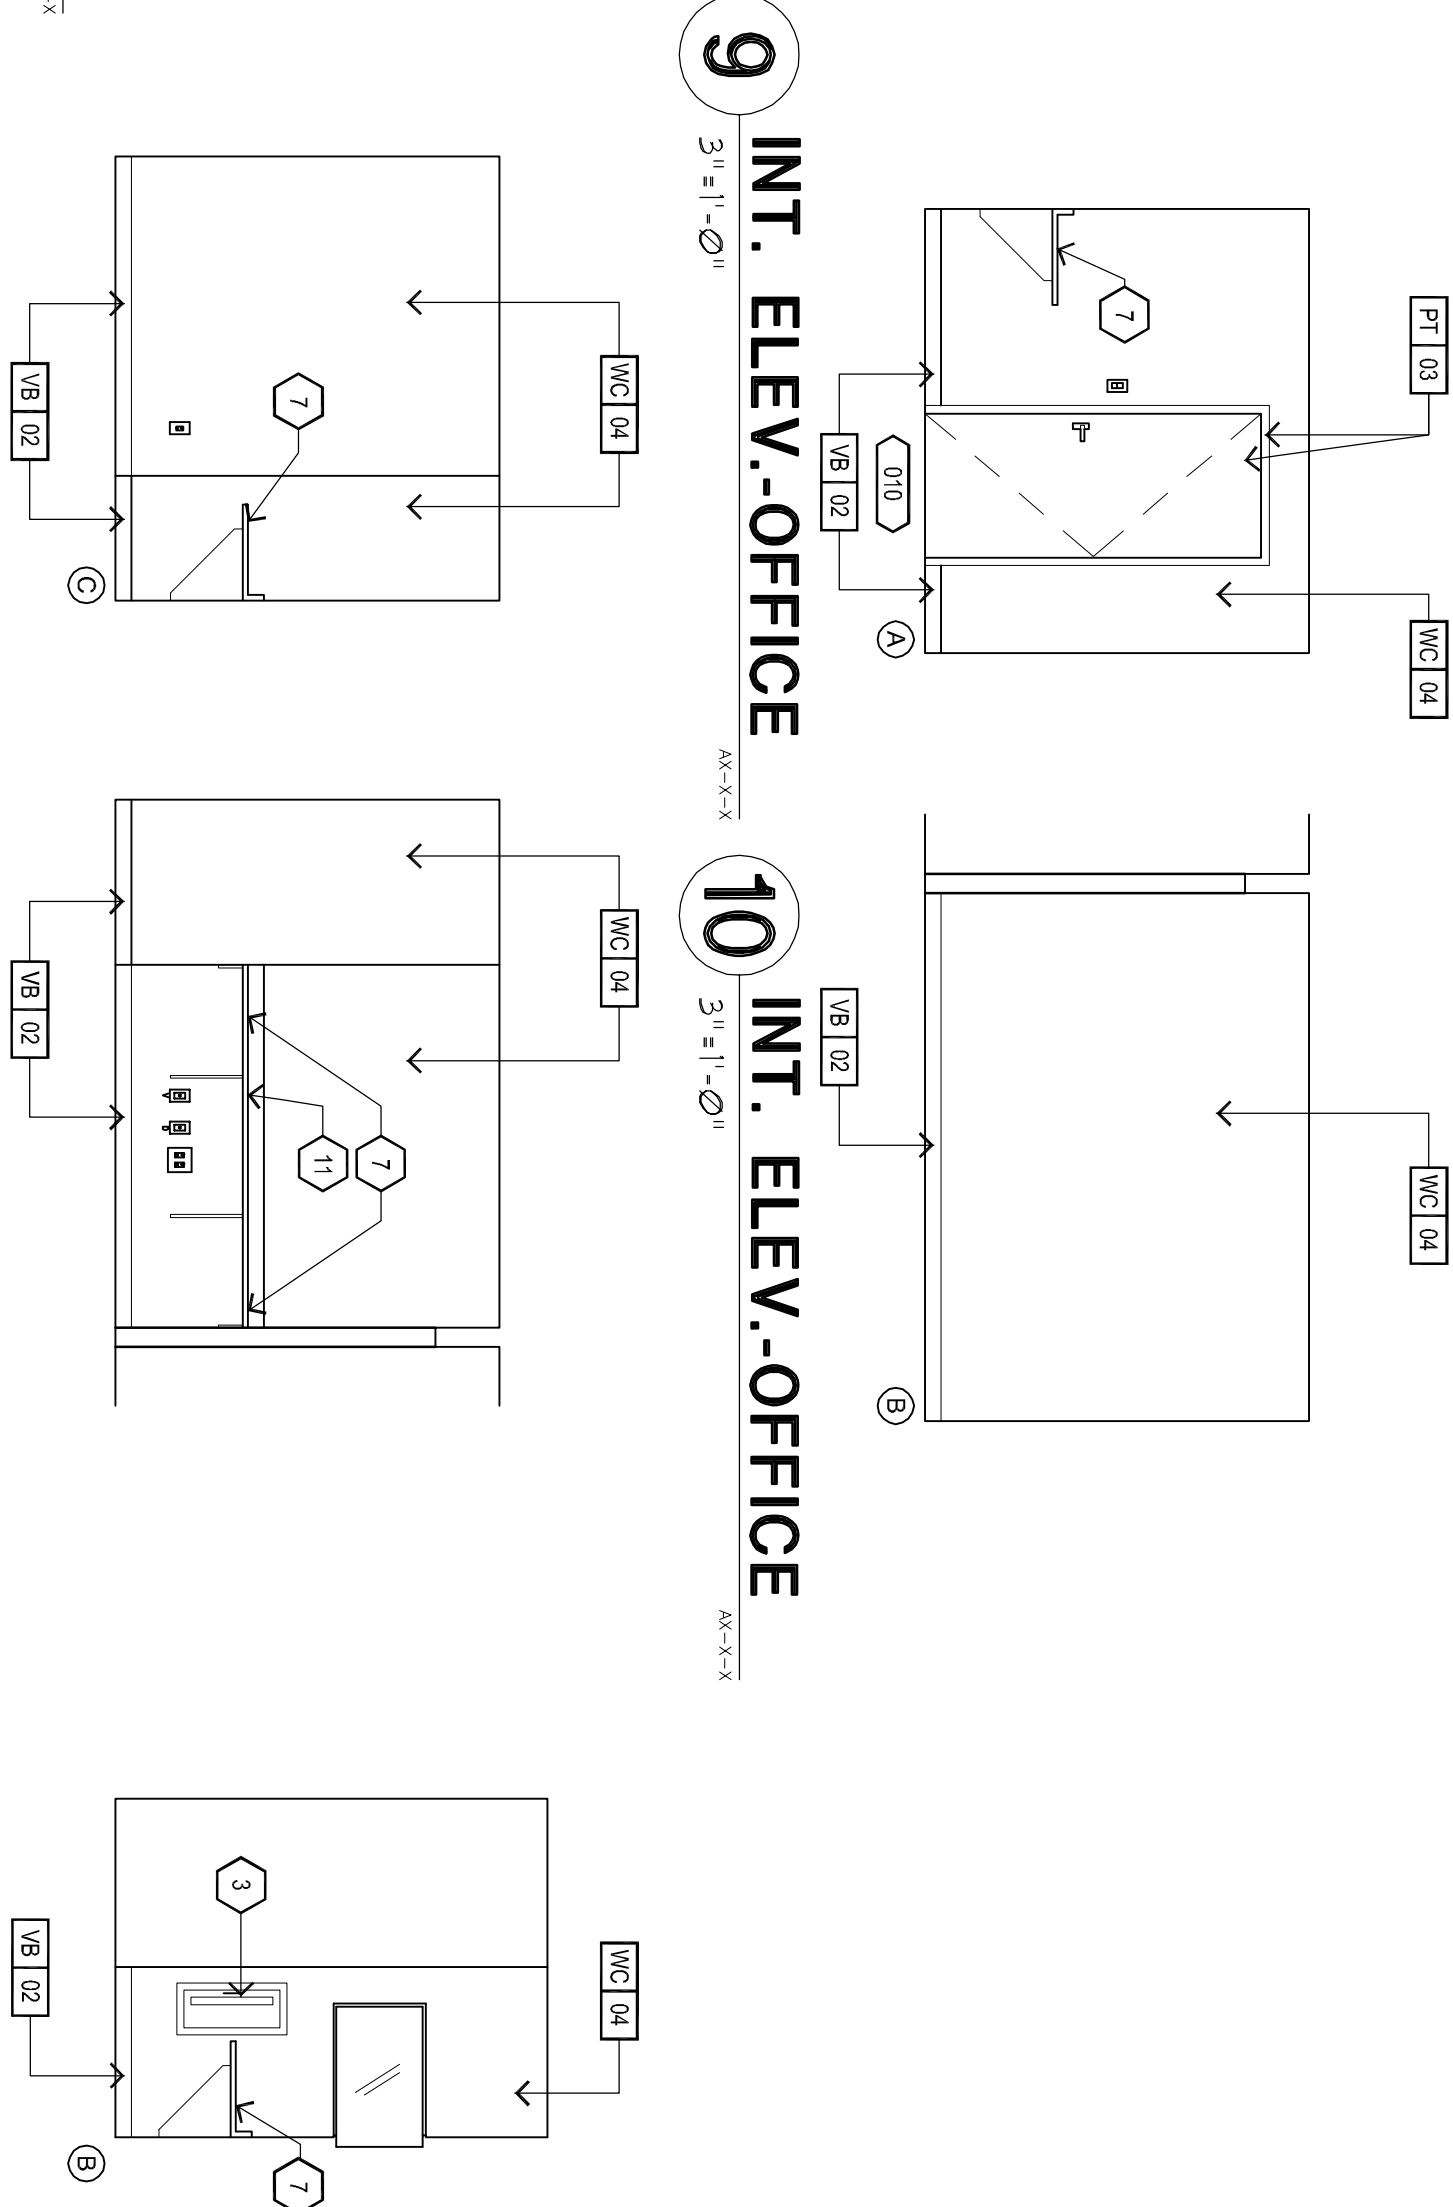

2 ELEVATION @ WOOD WALL




1 ELEVATION @ WOOD WALL

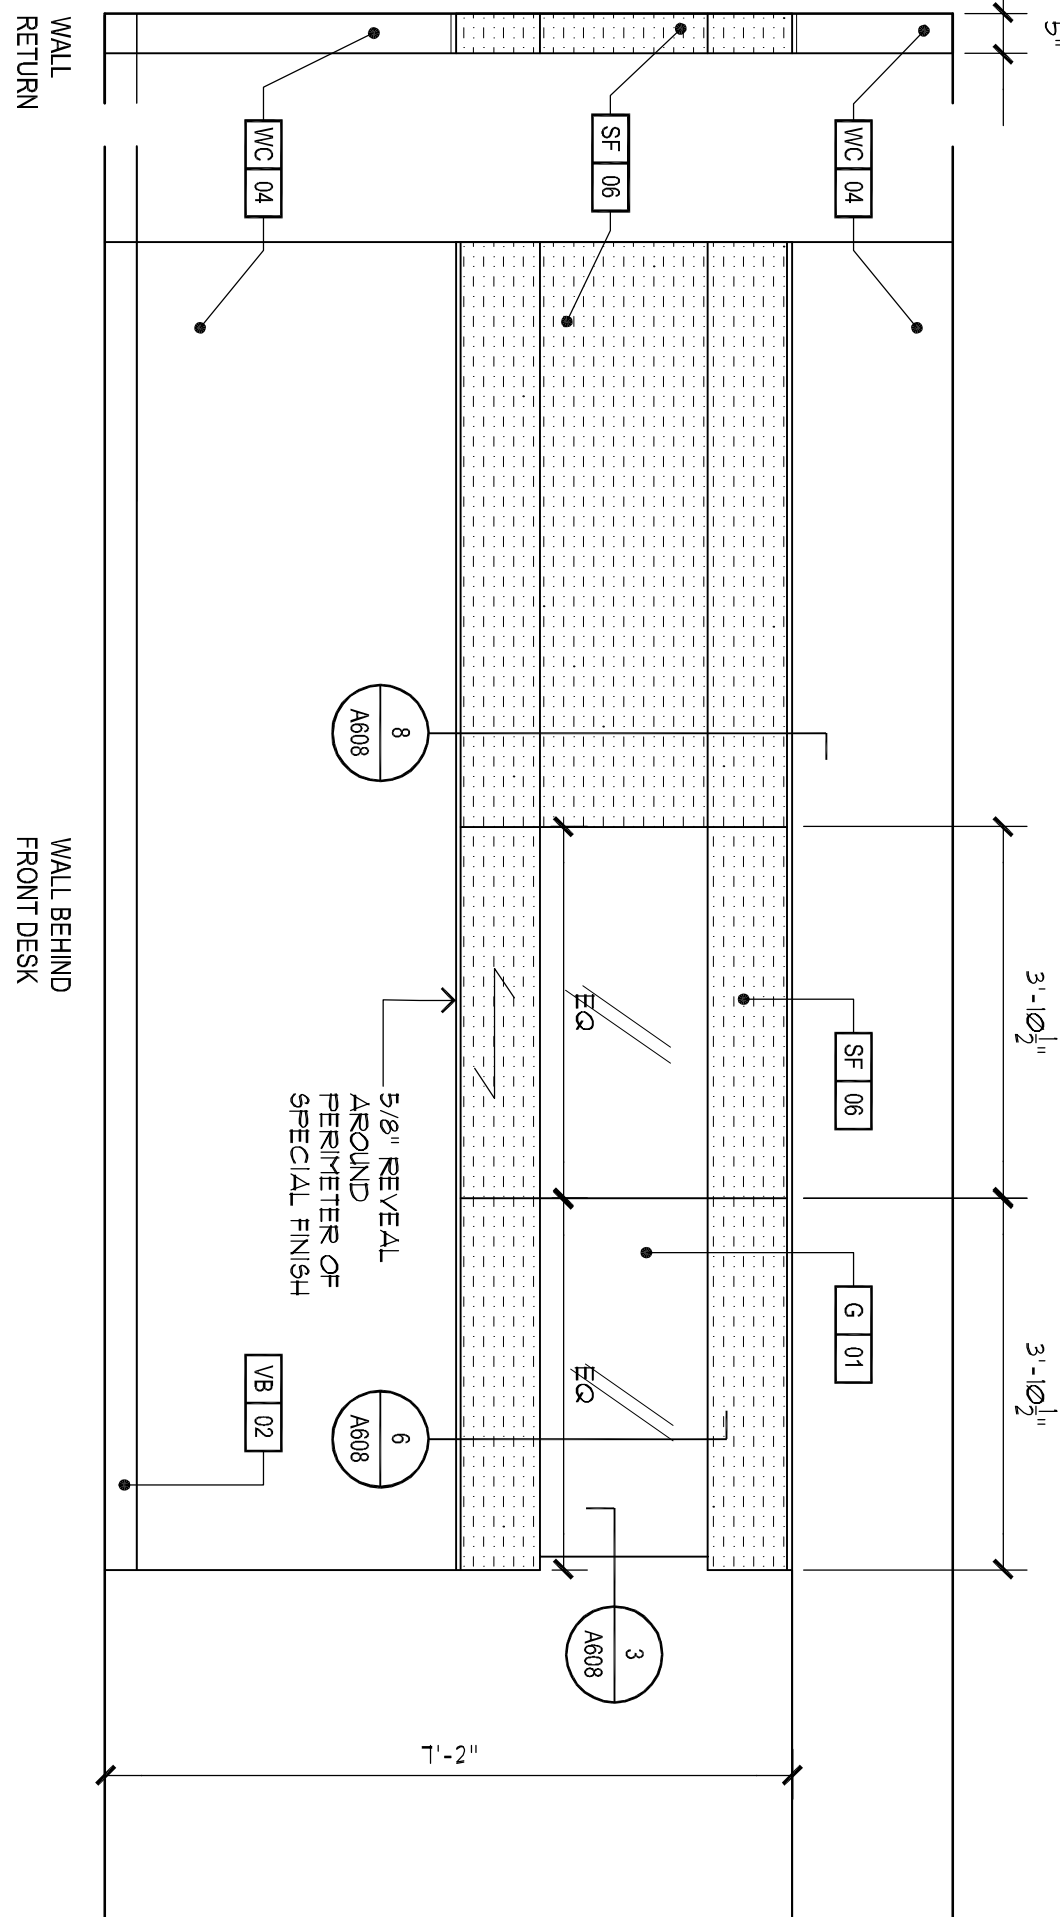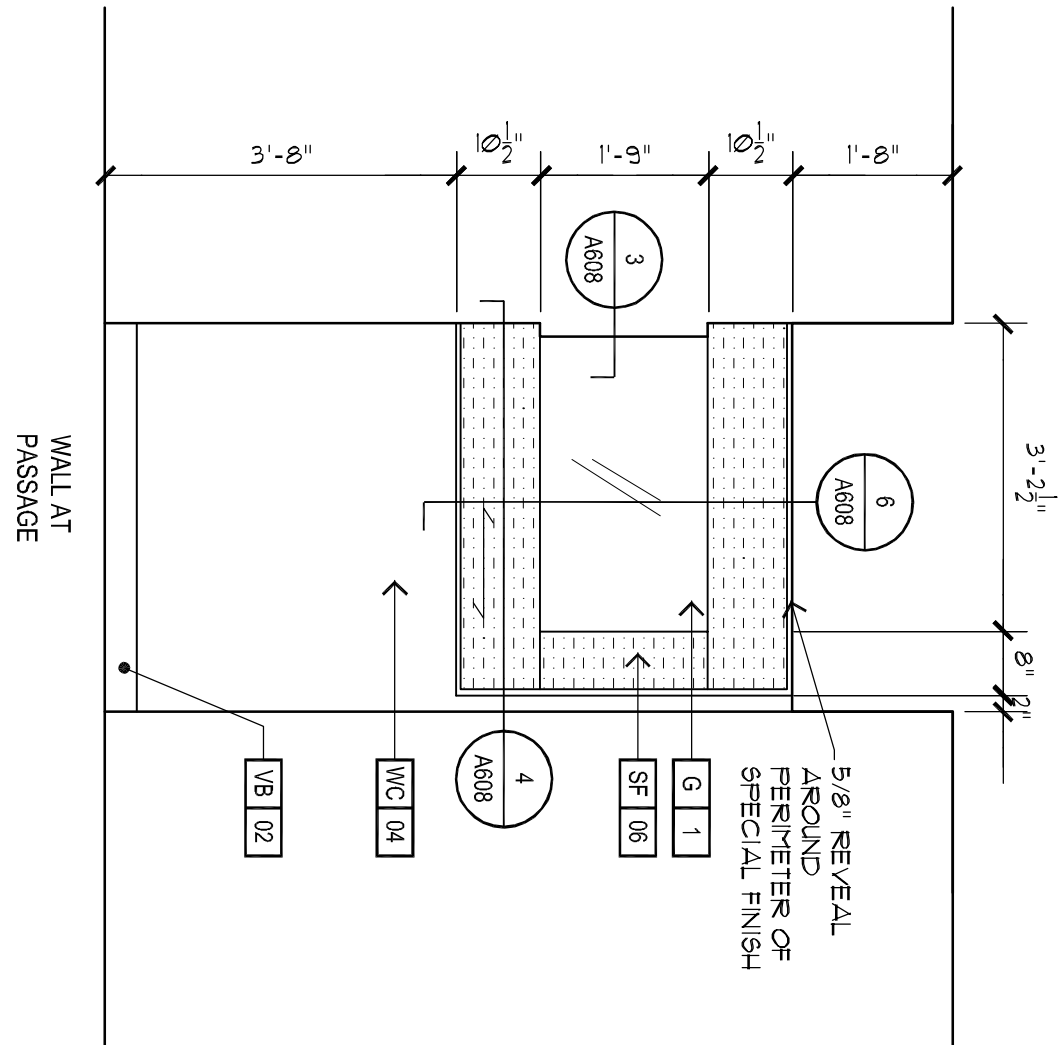

5 PLAN DETAIL

3 PLAN DETAIL




4 PLAN DETAIL

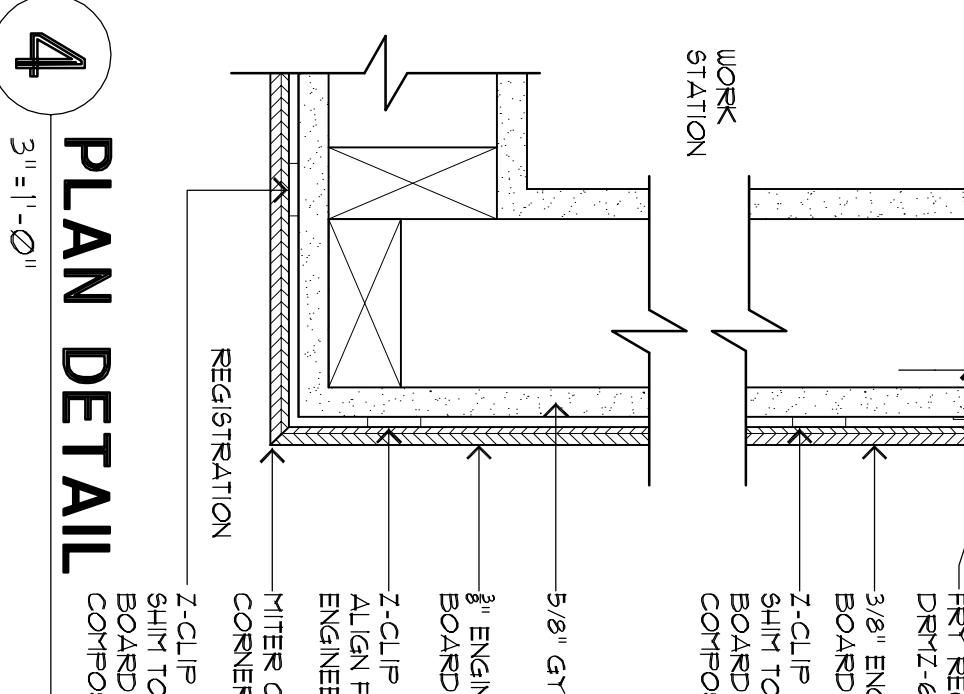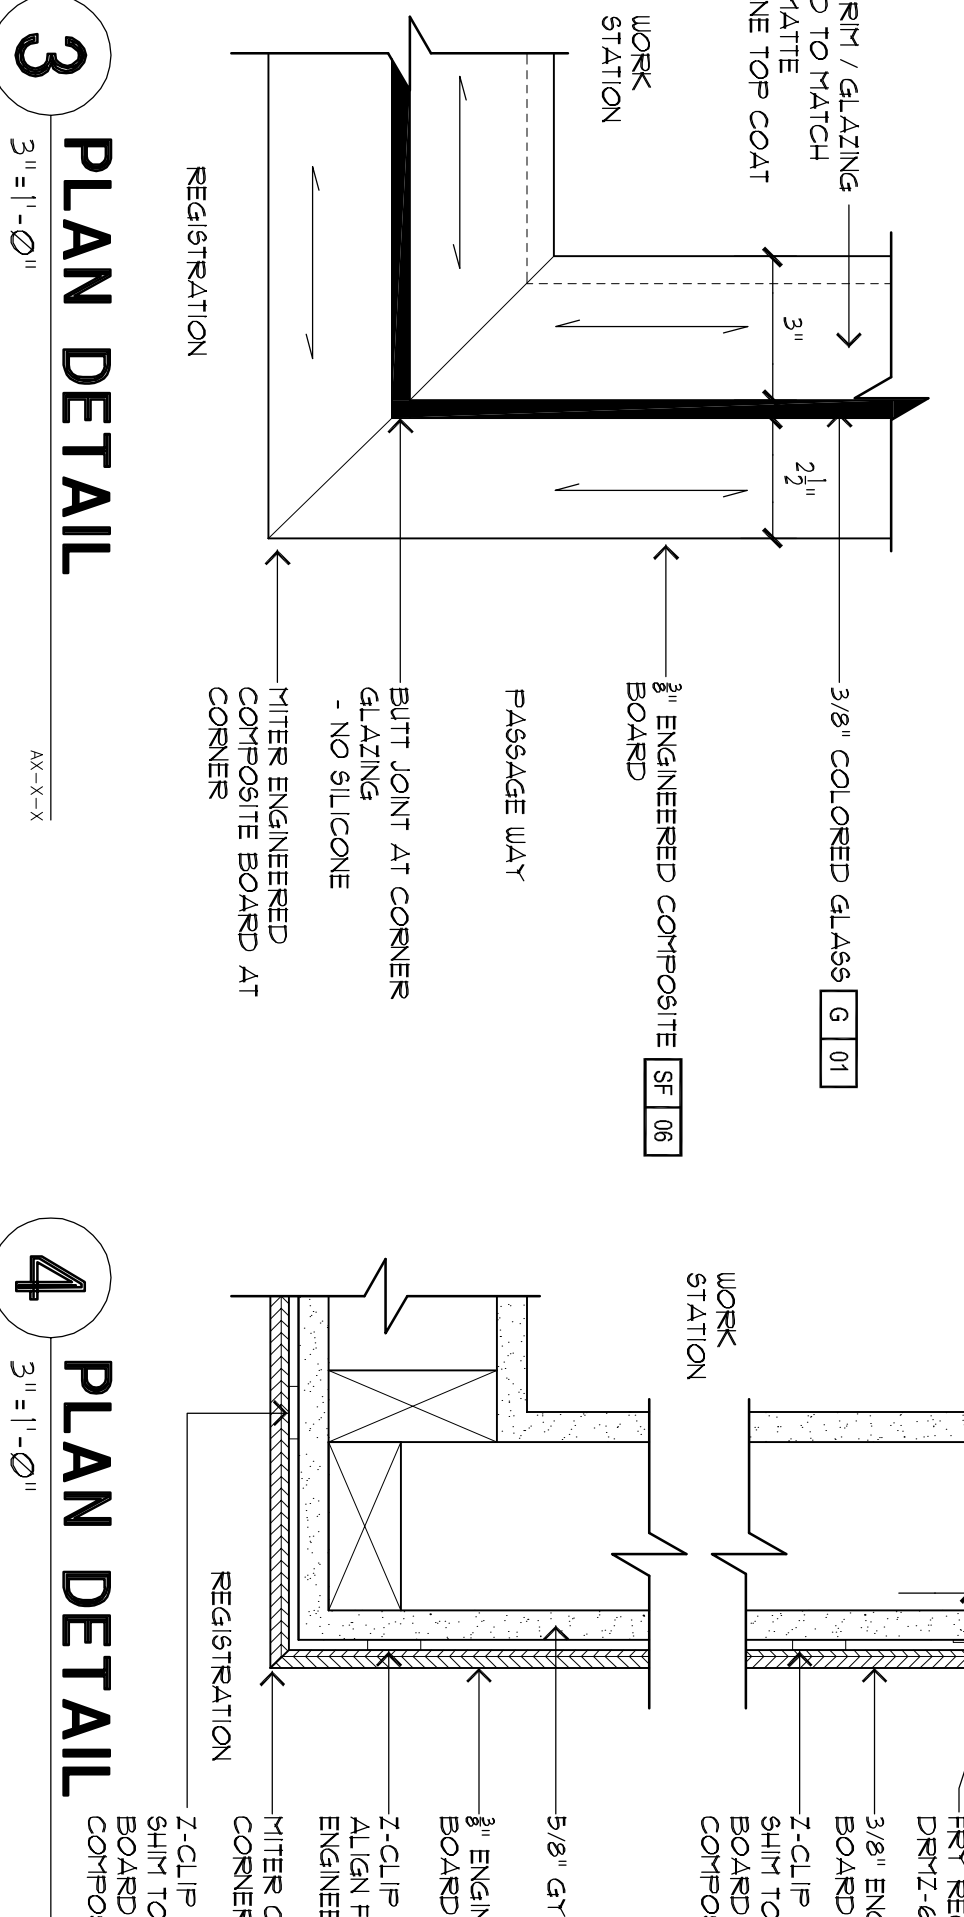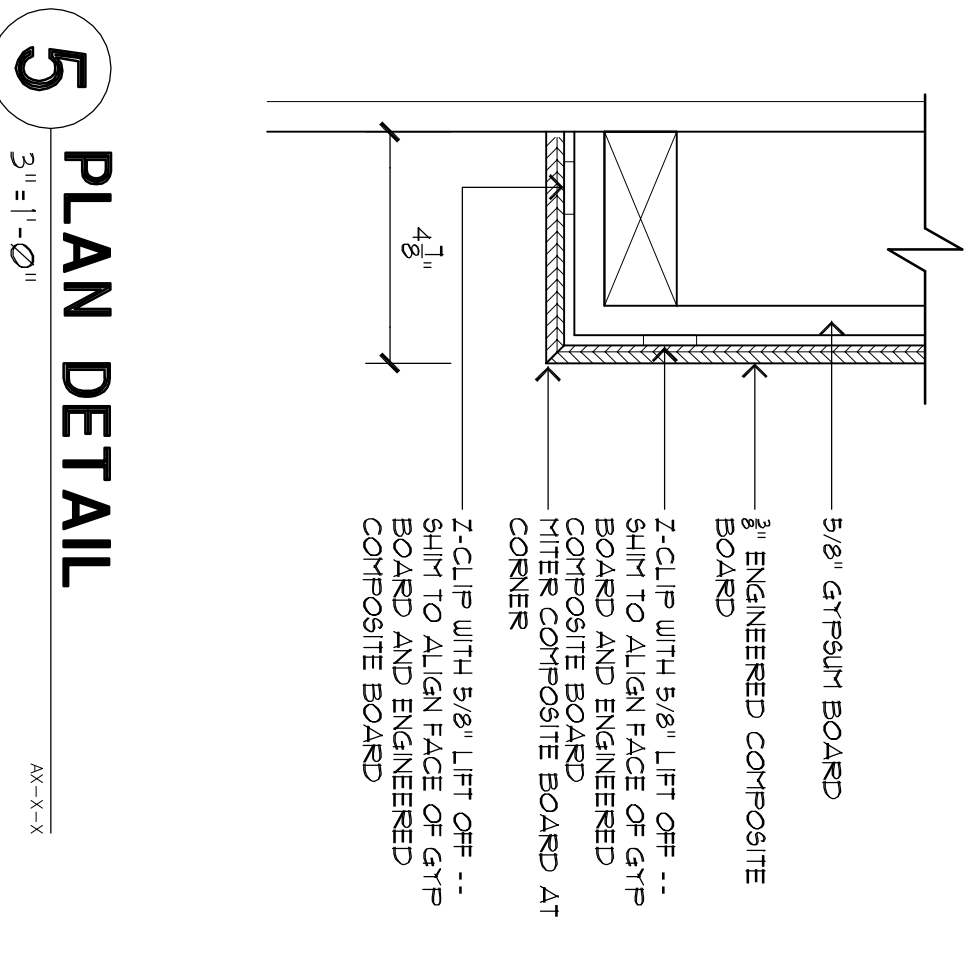


8 SECTION DETAIL

7 SECTION DETAIL


6 SECTION DETAIL

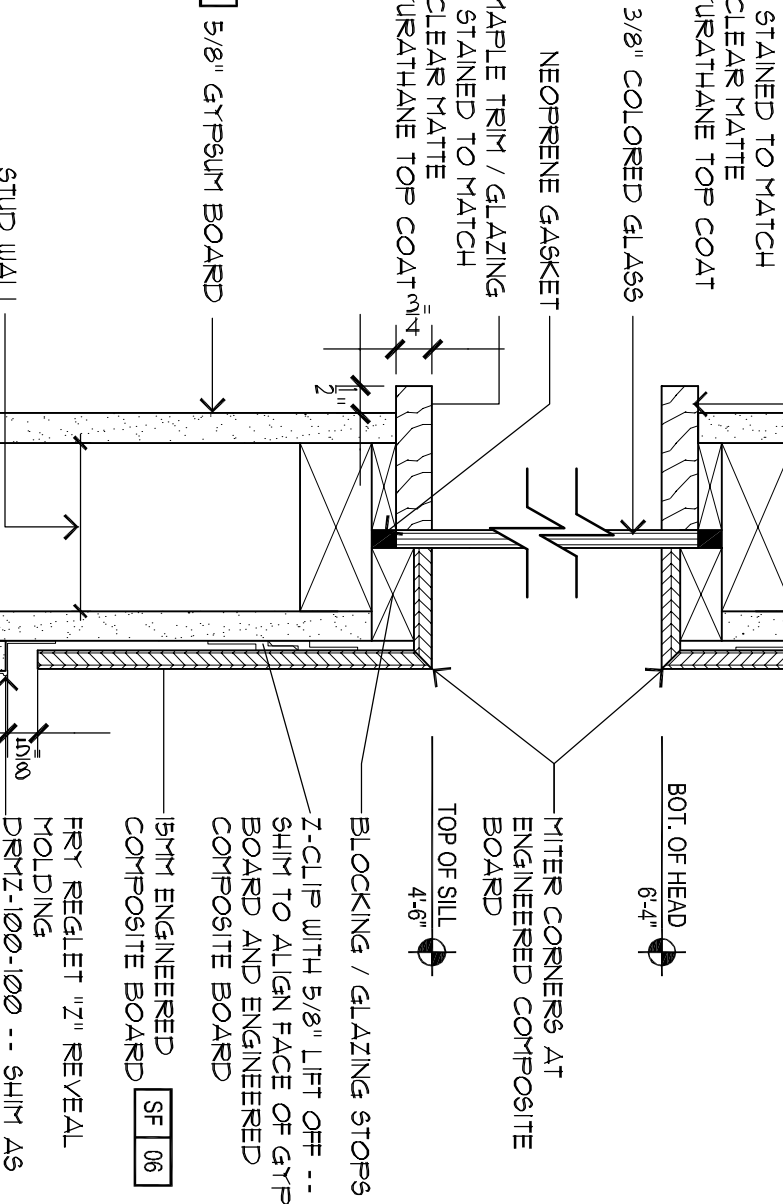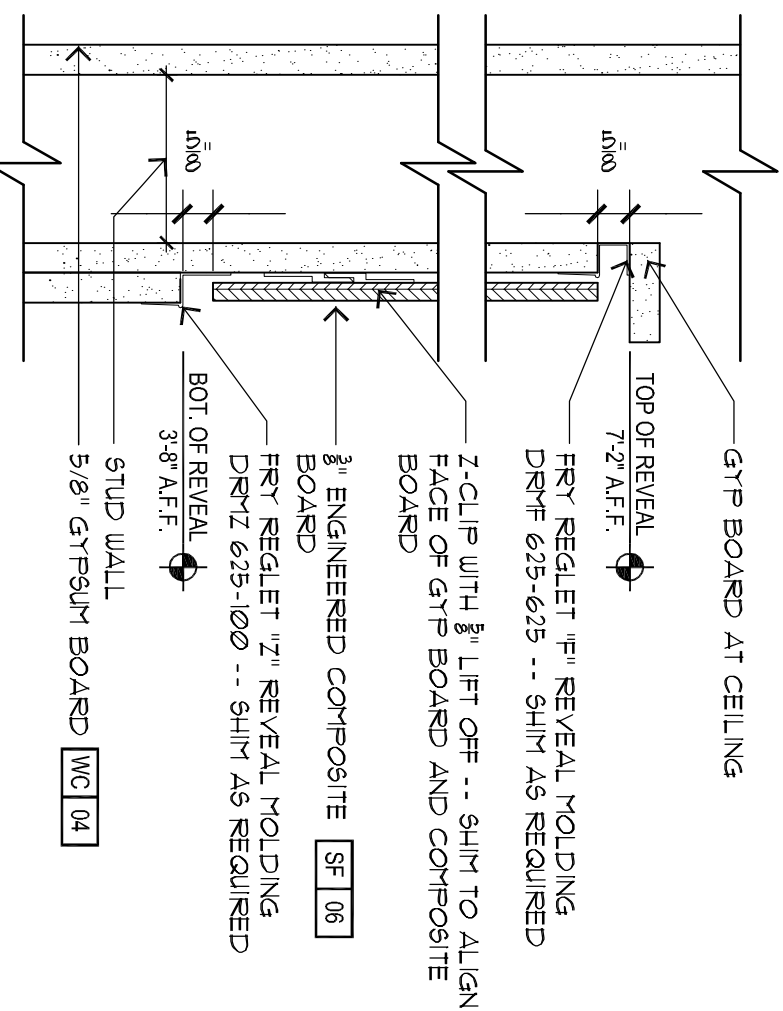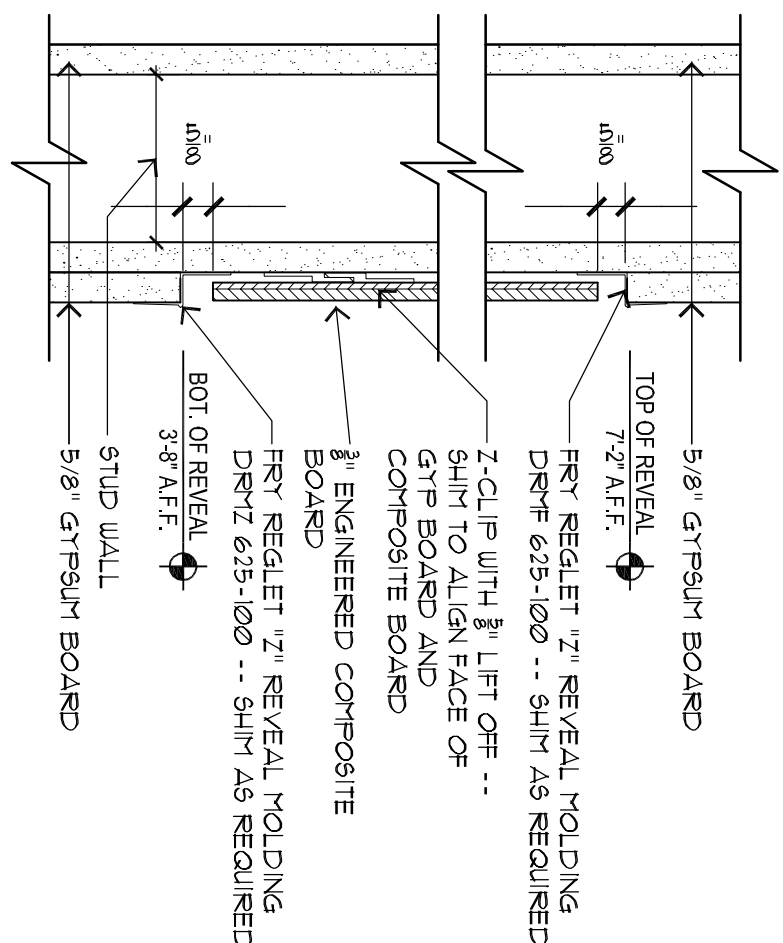

12 ELEV. @ SERVERY/WORK AREA

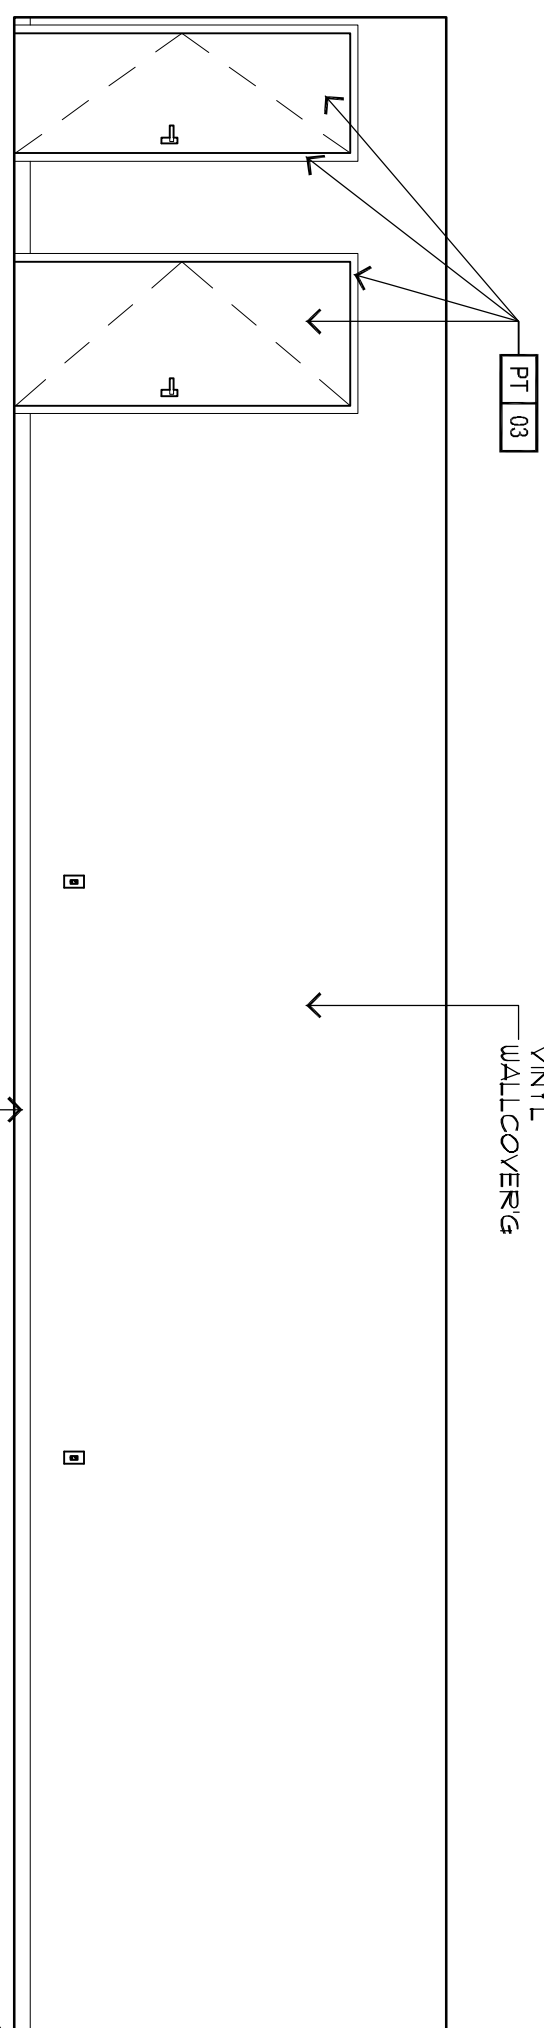

13 ELEV. @ SERVERY/WORK AREA

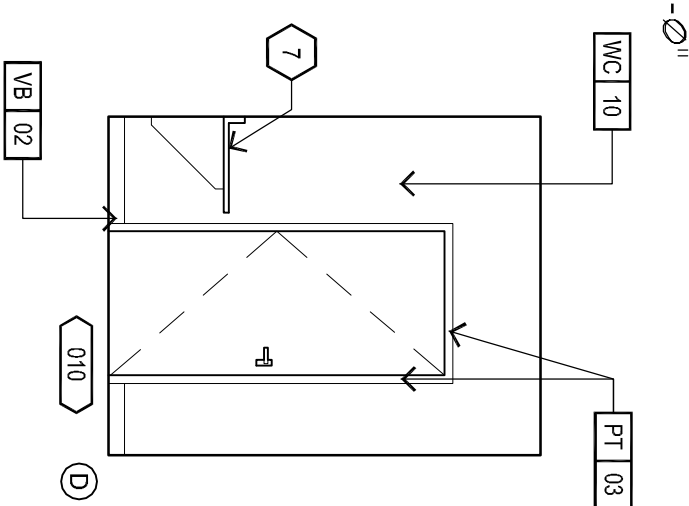

11 INT. ELEV.-WORK AREA

9 INT. ELEV.-OFFICE

10 INT. ELEV.-OFFICE

11 INT. ELEV.-WORK AREA