

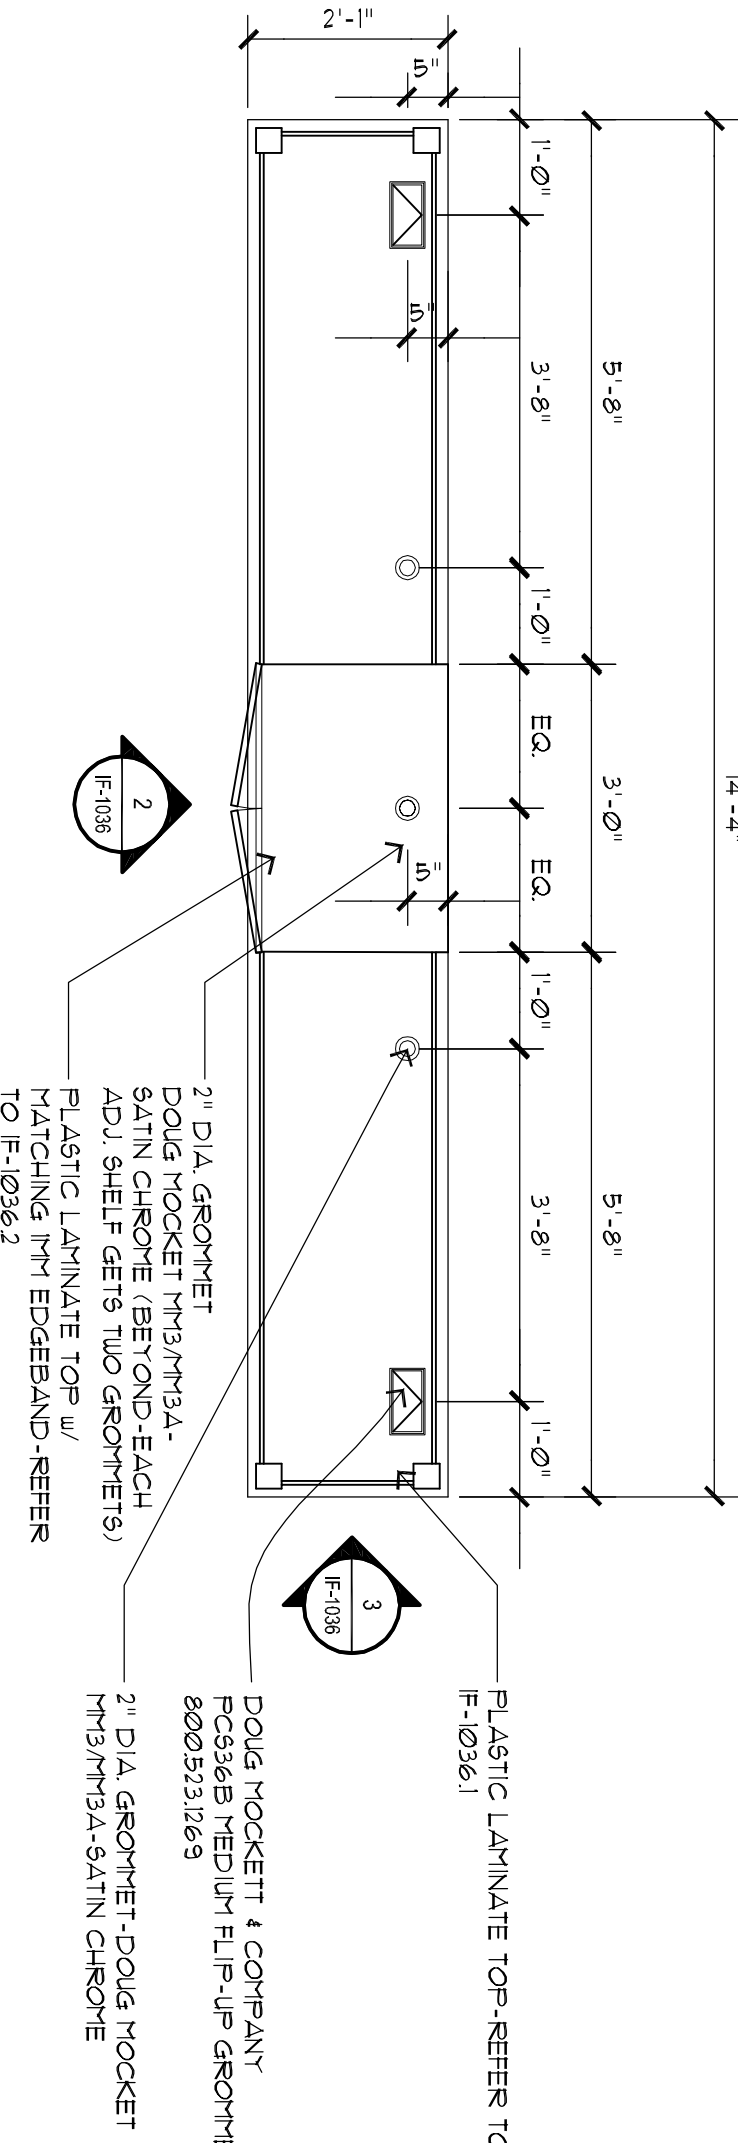


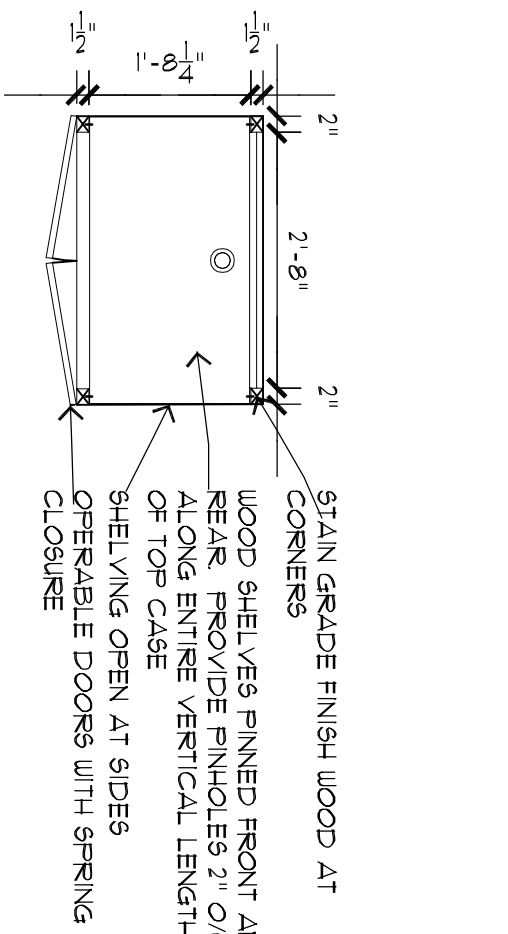


1 PLAN @ BUS. CTR. WORKSURFACE

2 PLAN DET @ BUS. CTR. CAB.

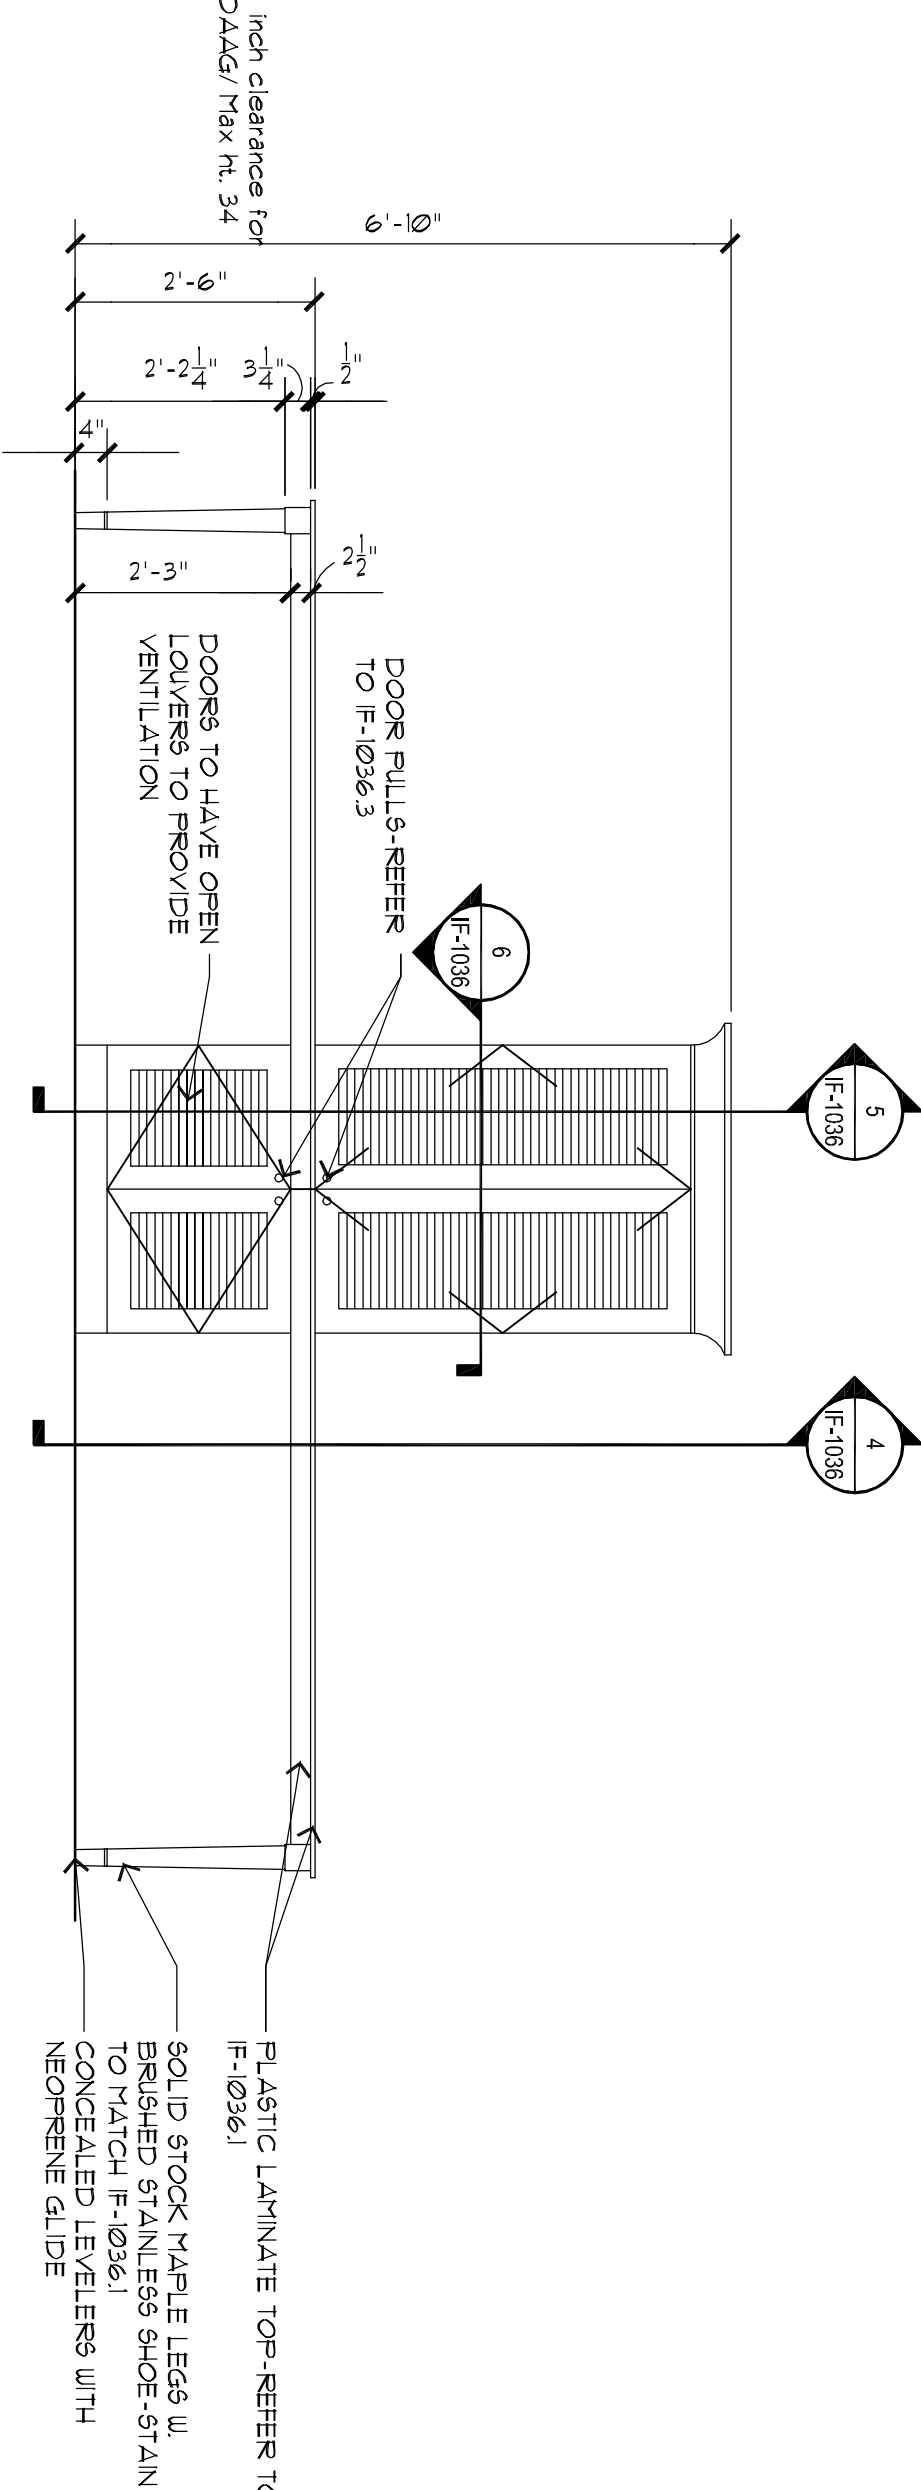


3 ELEVATION @ BUS. CTR.

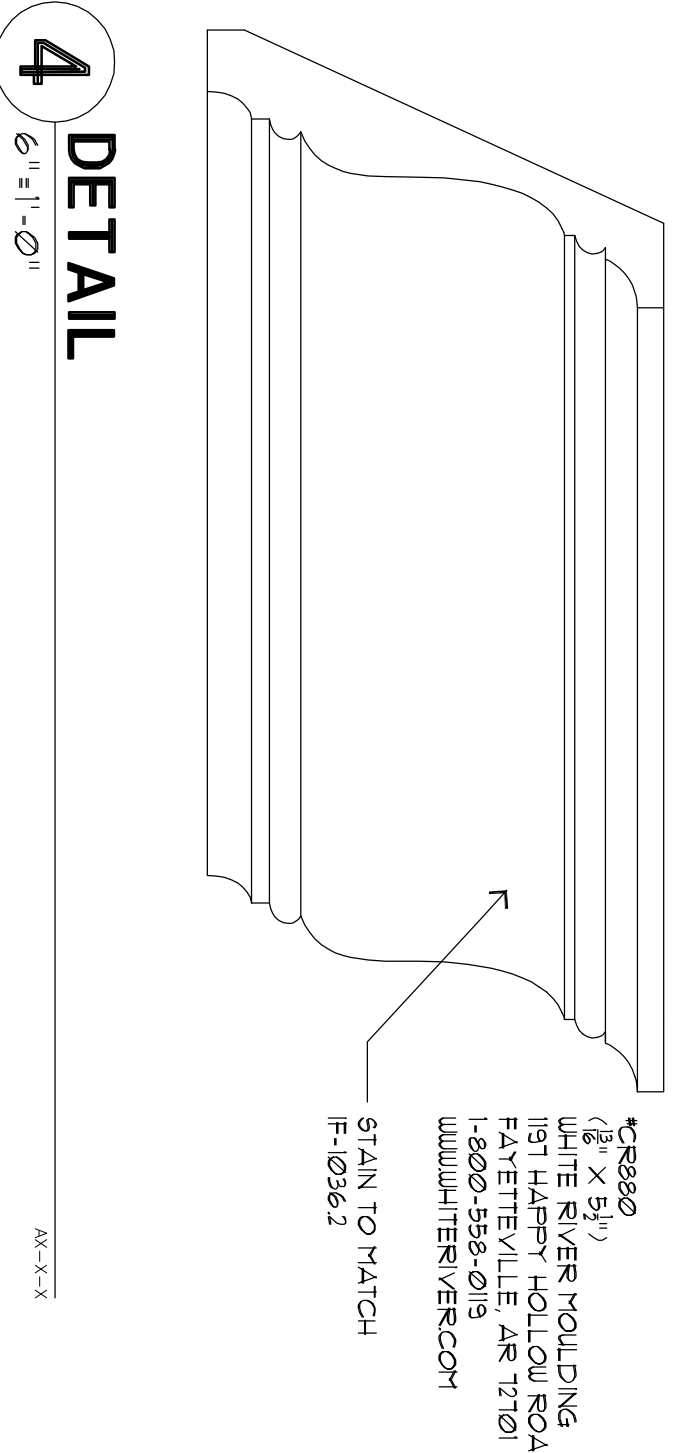


4 DETAIL




5 ELEVATION

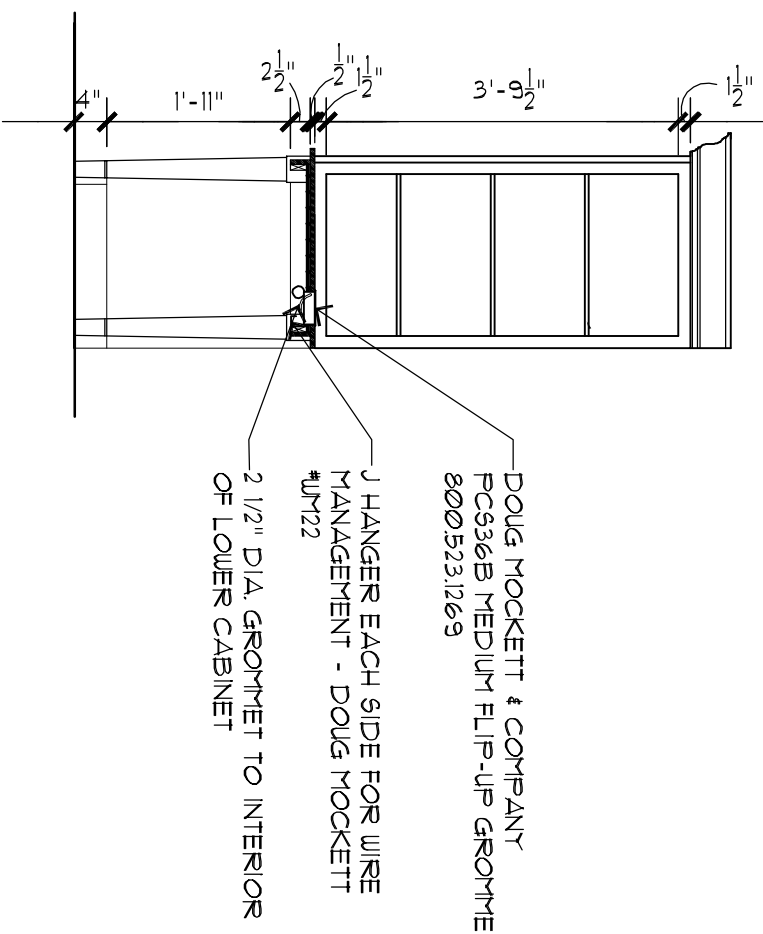

6 SECTION

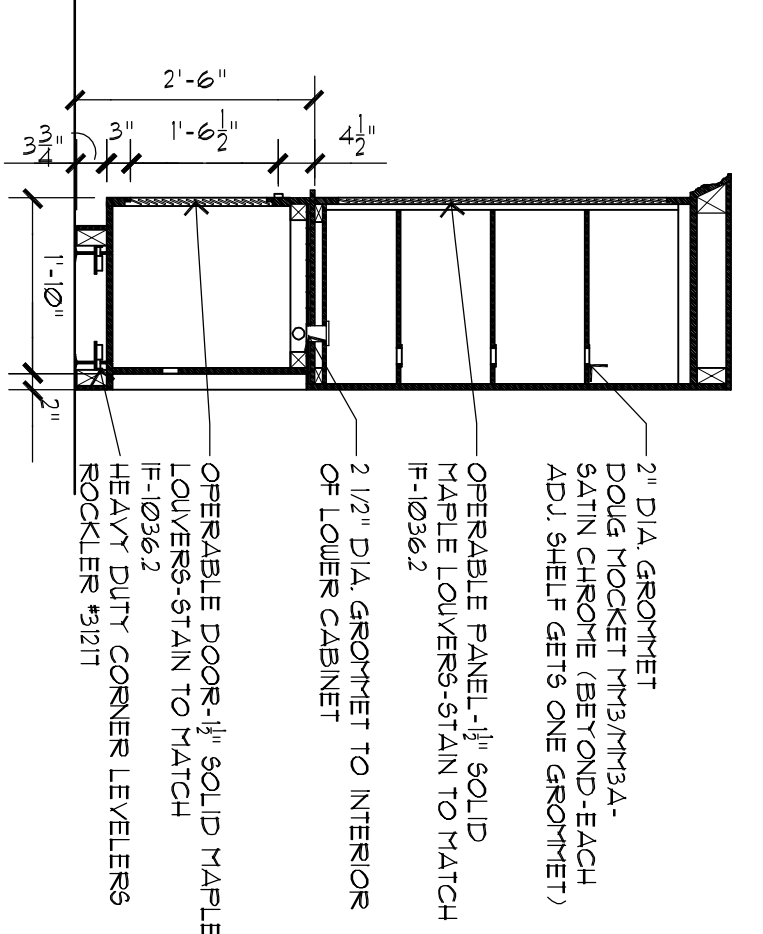

7 SECTION

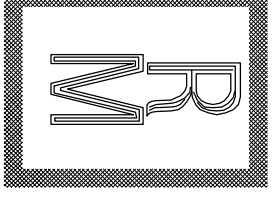

Richard Molenaar
ARCHITECT



PROJECT NAME:
HOMER2
SUITES BY HILTON

W Maine Street West Monroe, Louisiana

SHEET TITLE:

Millwork Details

PROJECT NO.	LATEST REVISION:
13010	
DRAWN BY:	CHECKED BY:
ocj	mm
DATE:	SHEET NUMBER:
Sept 5, 2014	A612