

Richard Molenaar
ARCHITECT



PROJECT NAME:

HOMER2
SUITES BY HILTON

W Maine Street West Monroe, Louisiana

SHEET TITLE:






Millwork Details

PROJECT NO.	LATEST REVISION:
13010	

DRAWN BY:	CHECKED BY:	SHEET NUMBER:
ocj	mm	

DATE:
Sept 5, 2014

A613

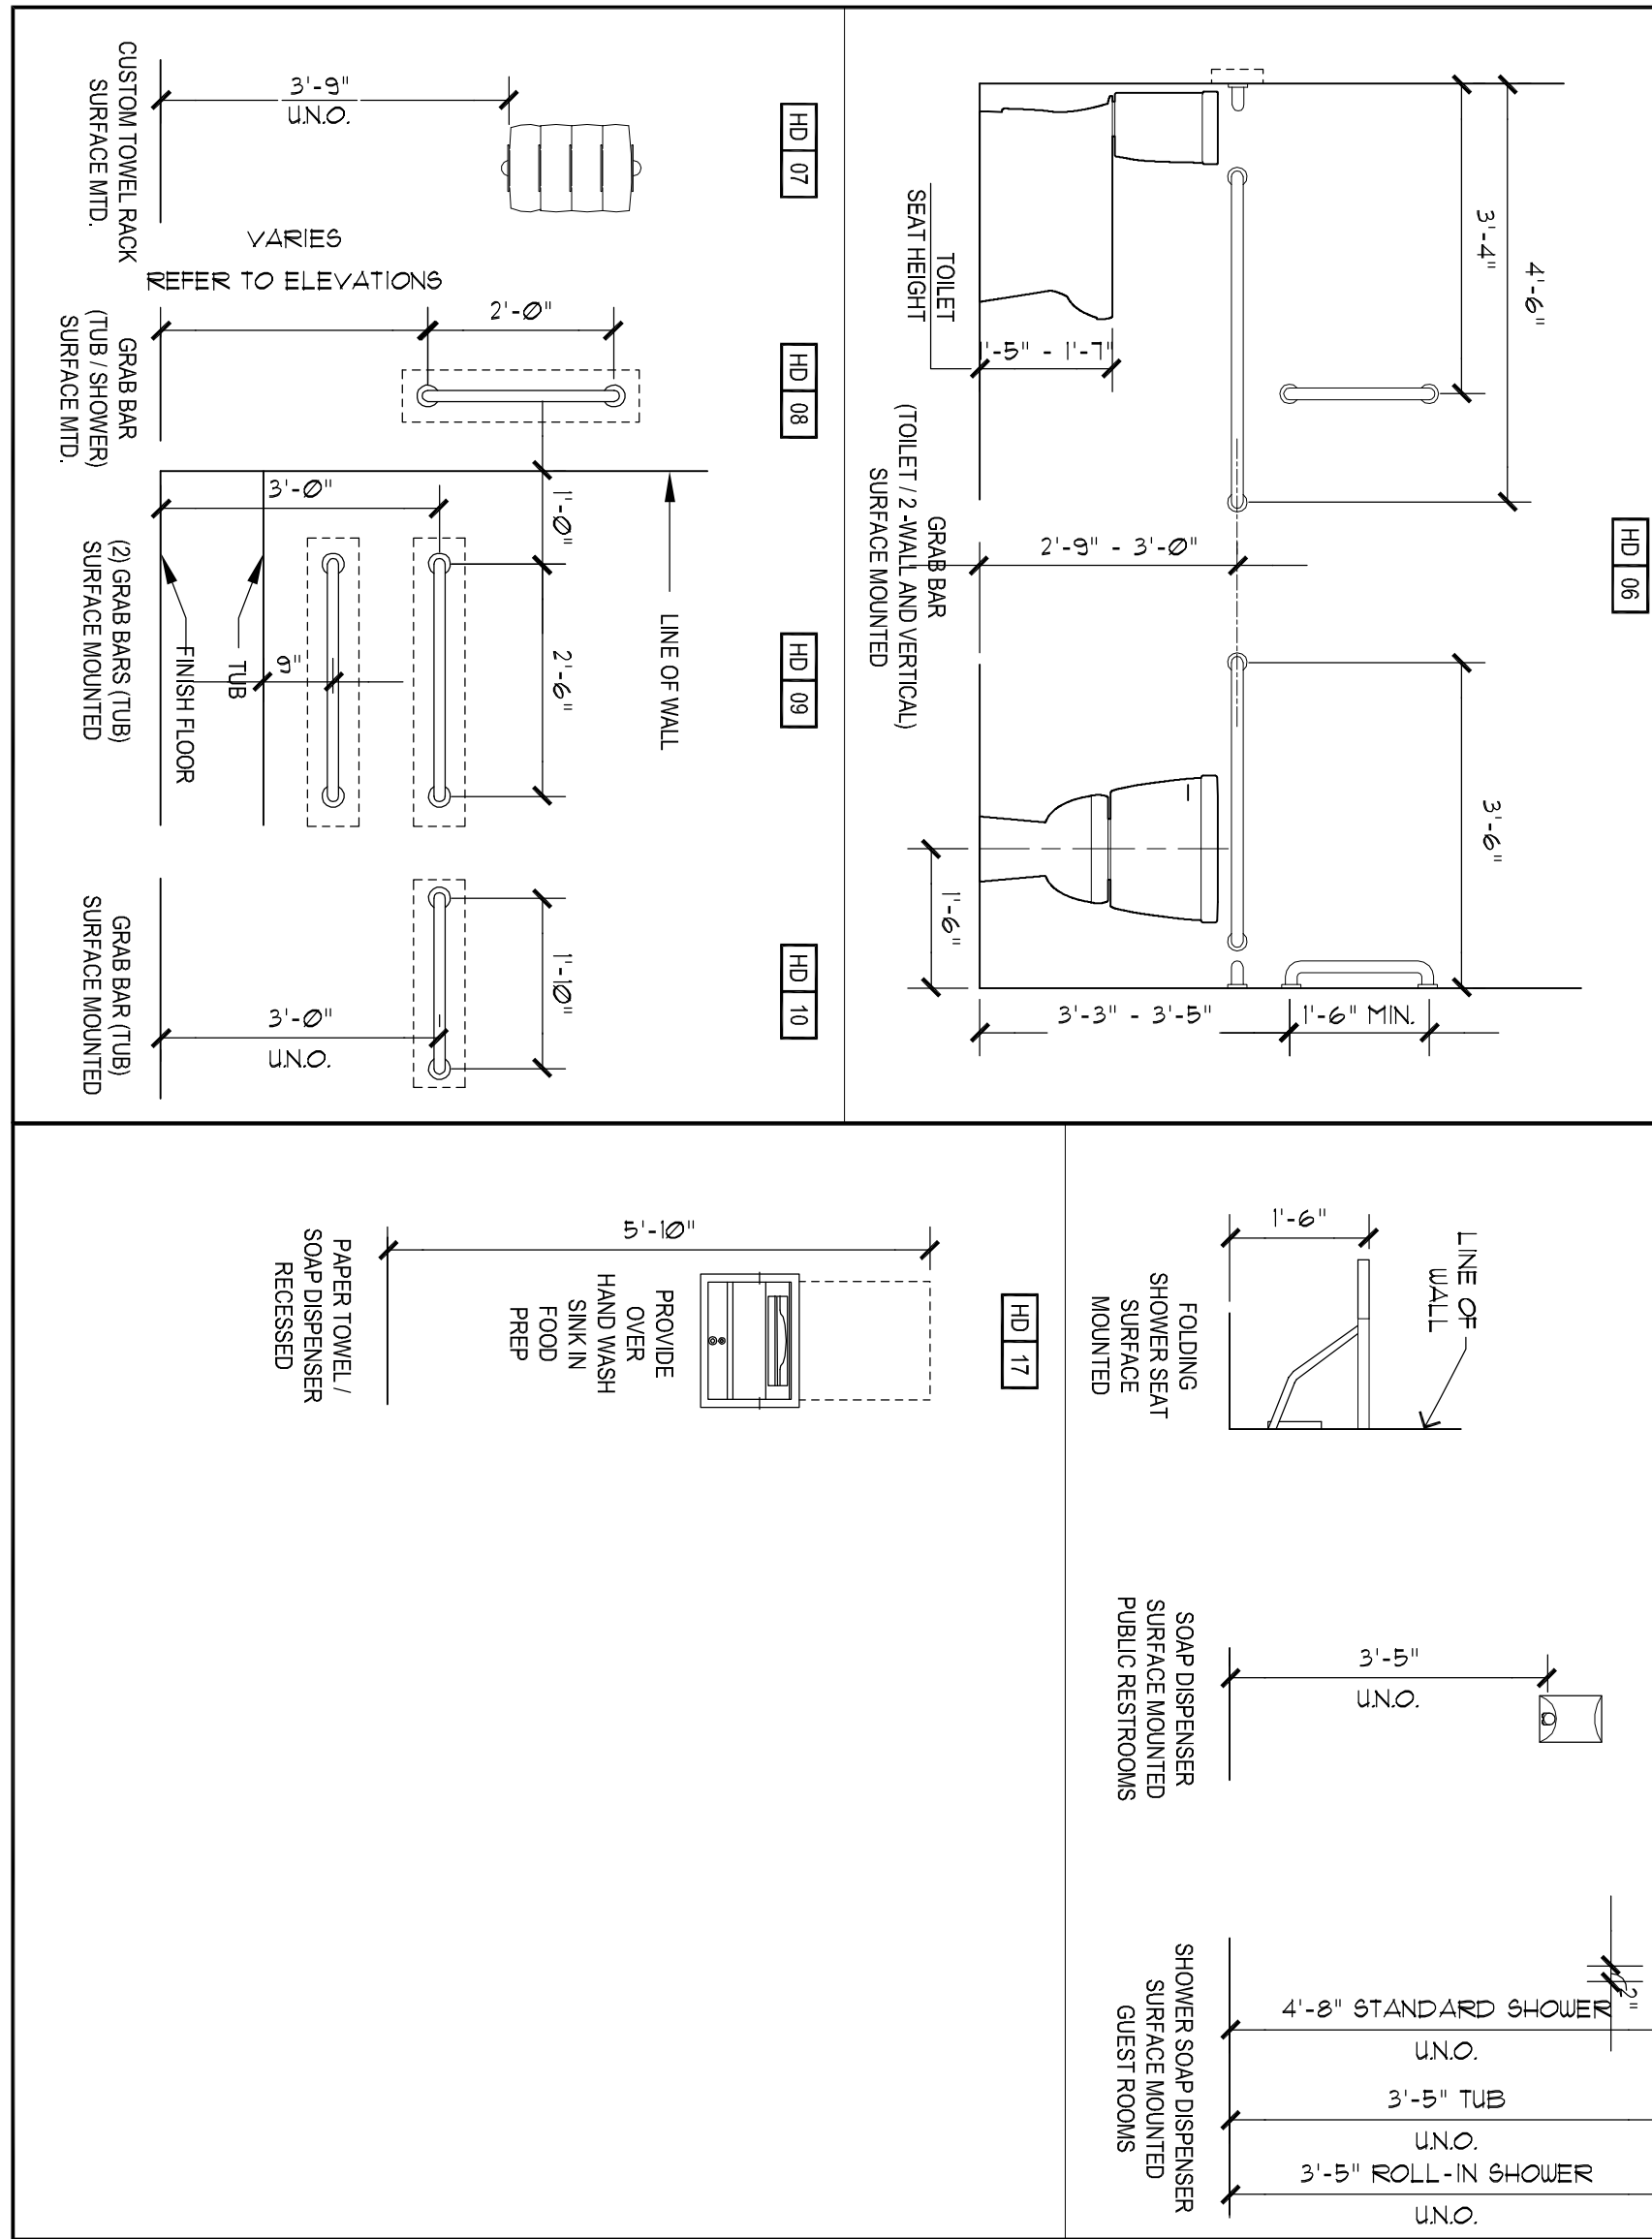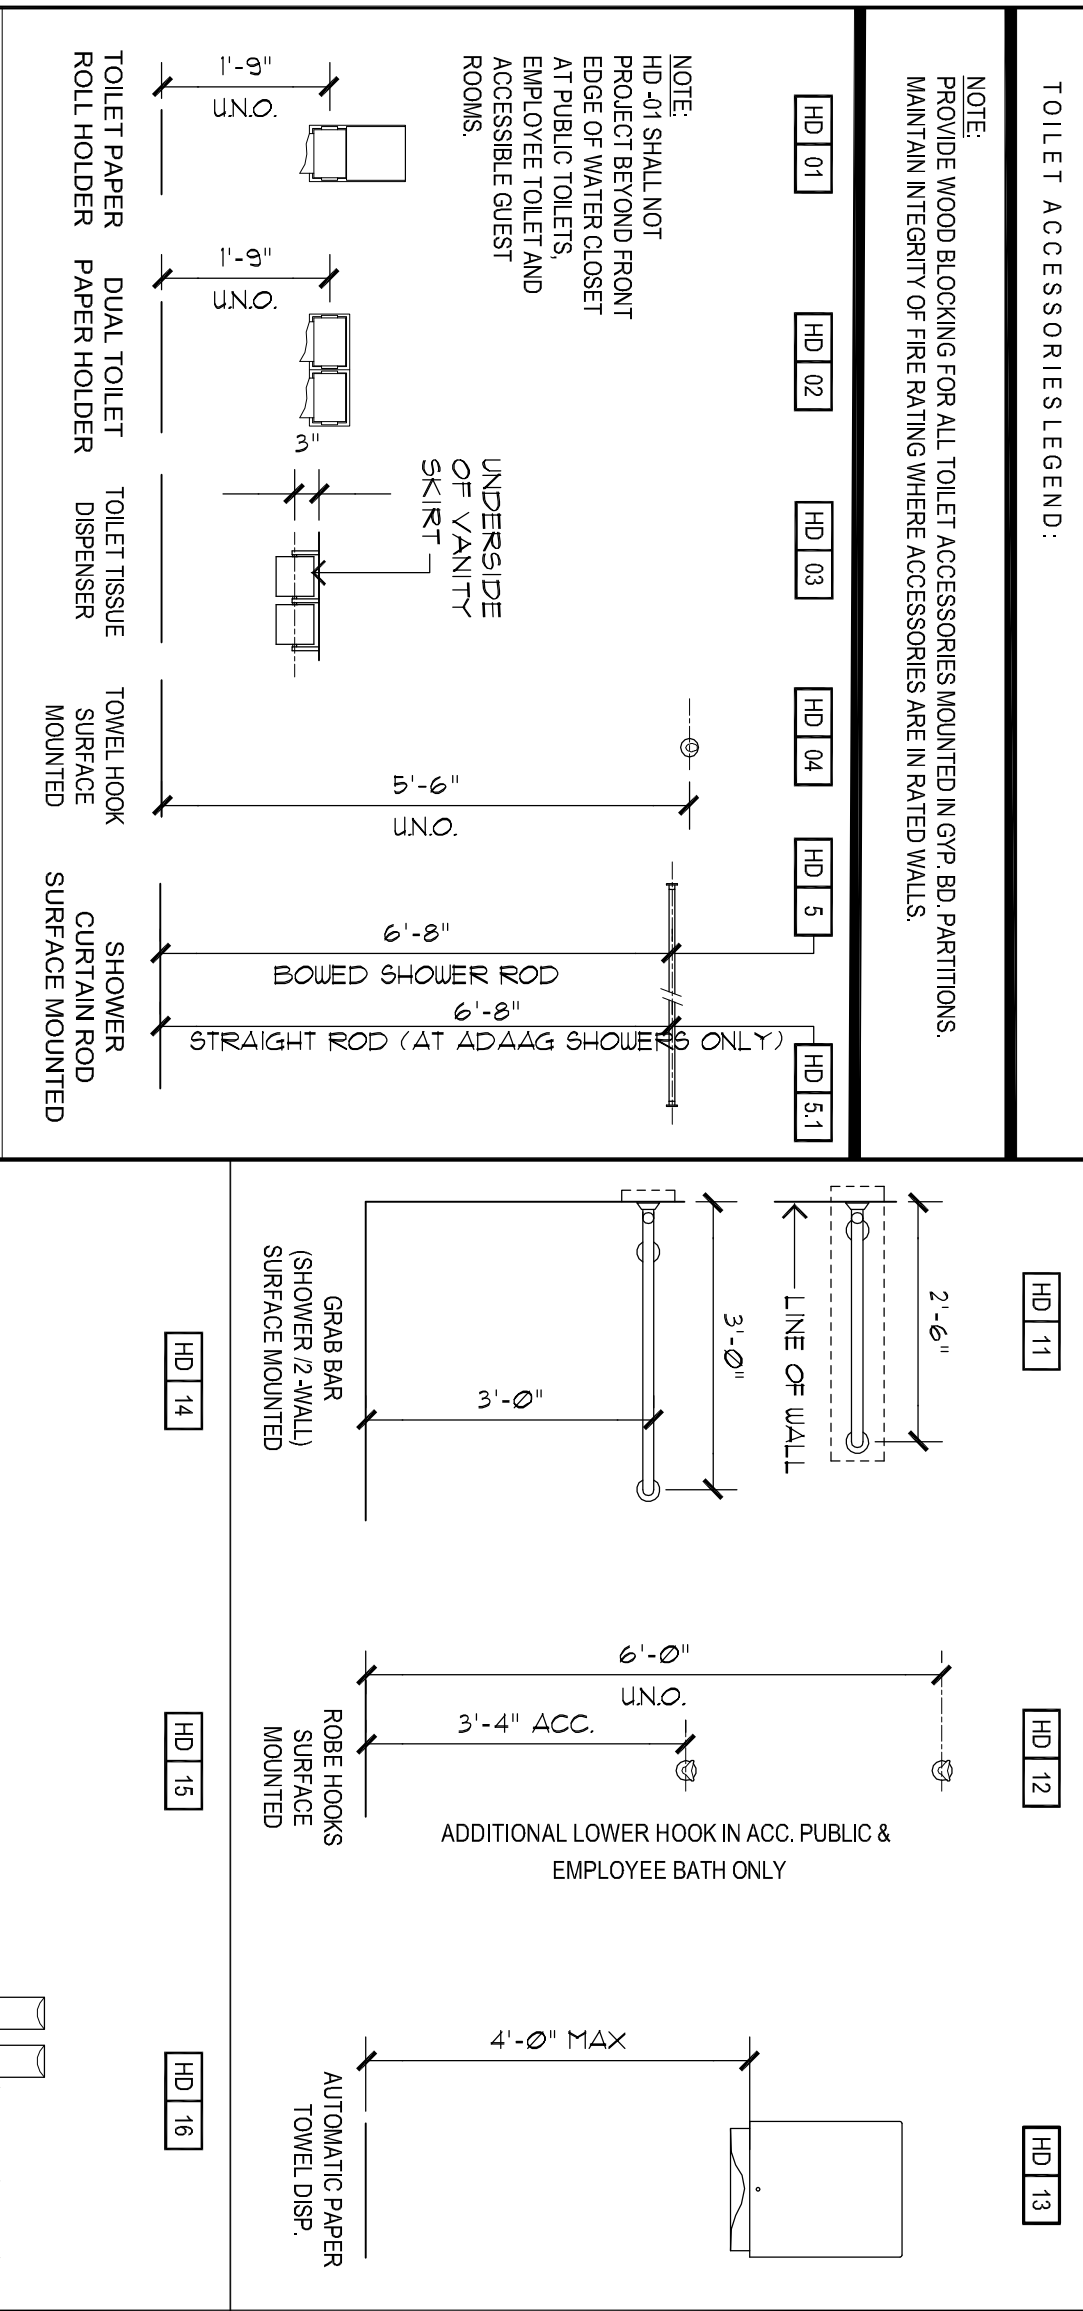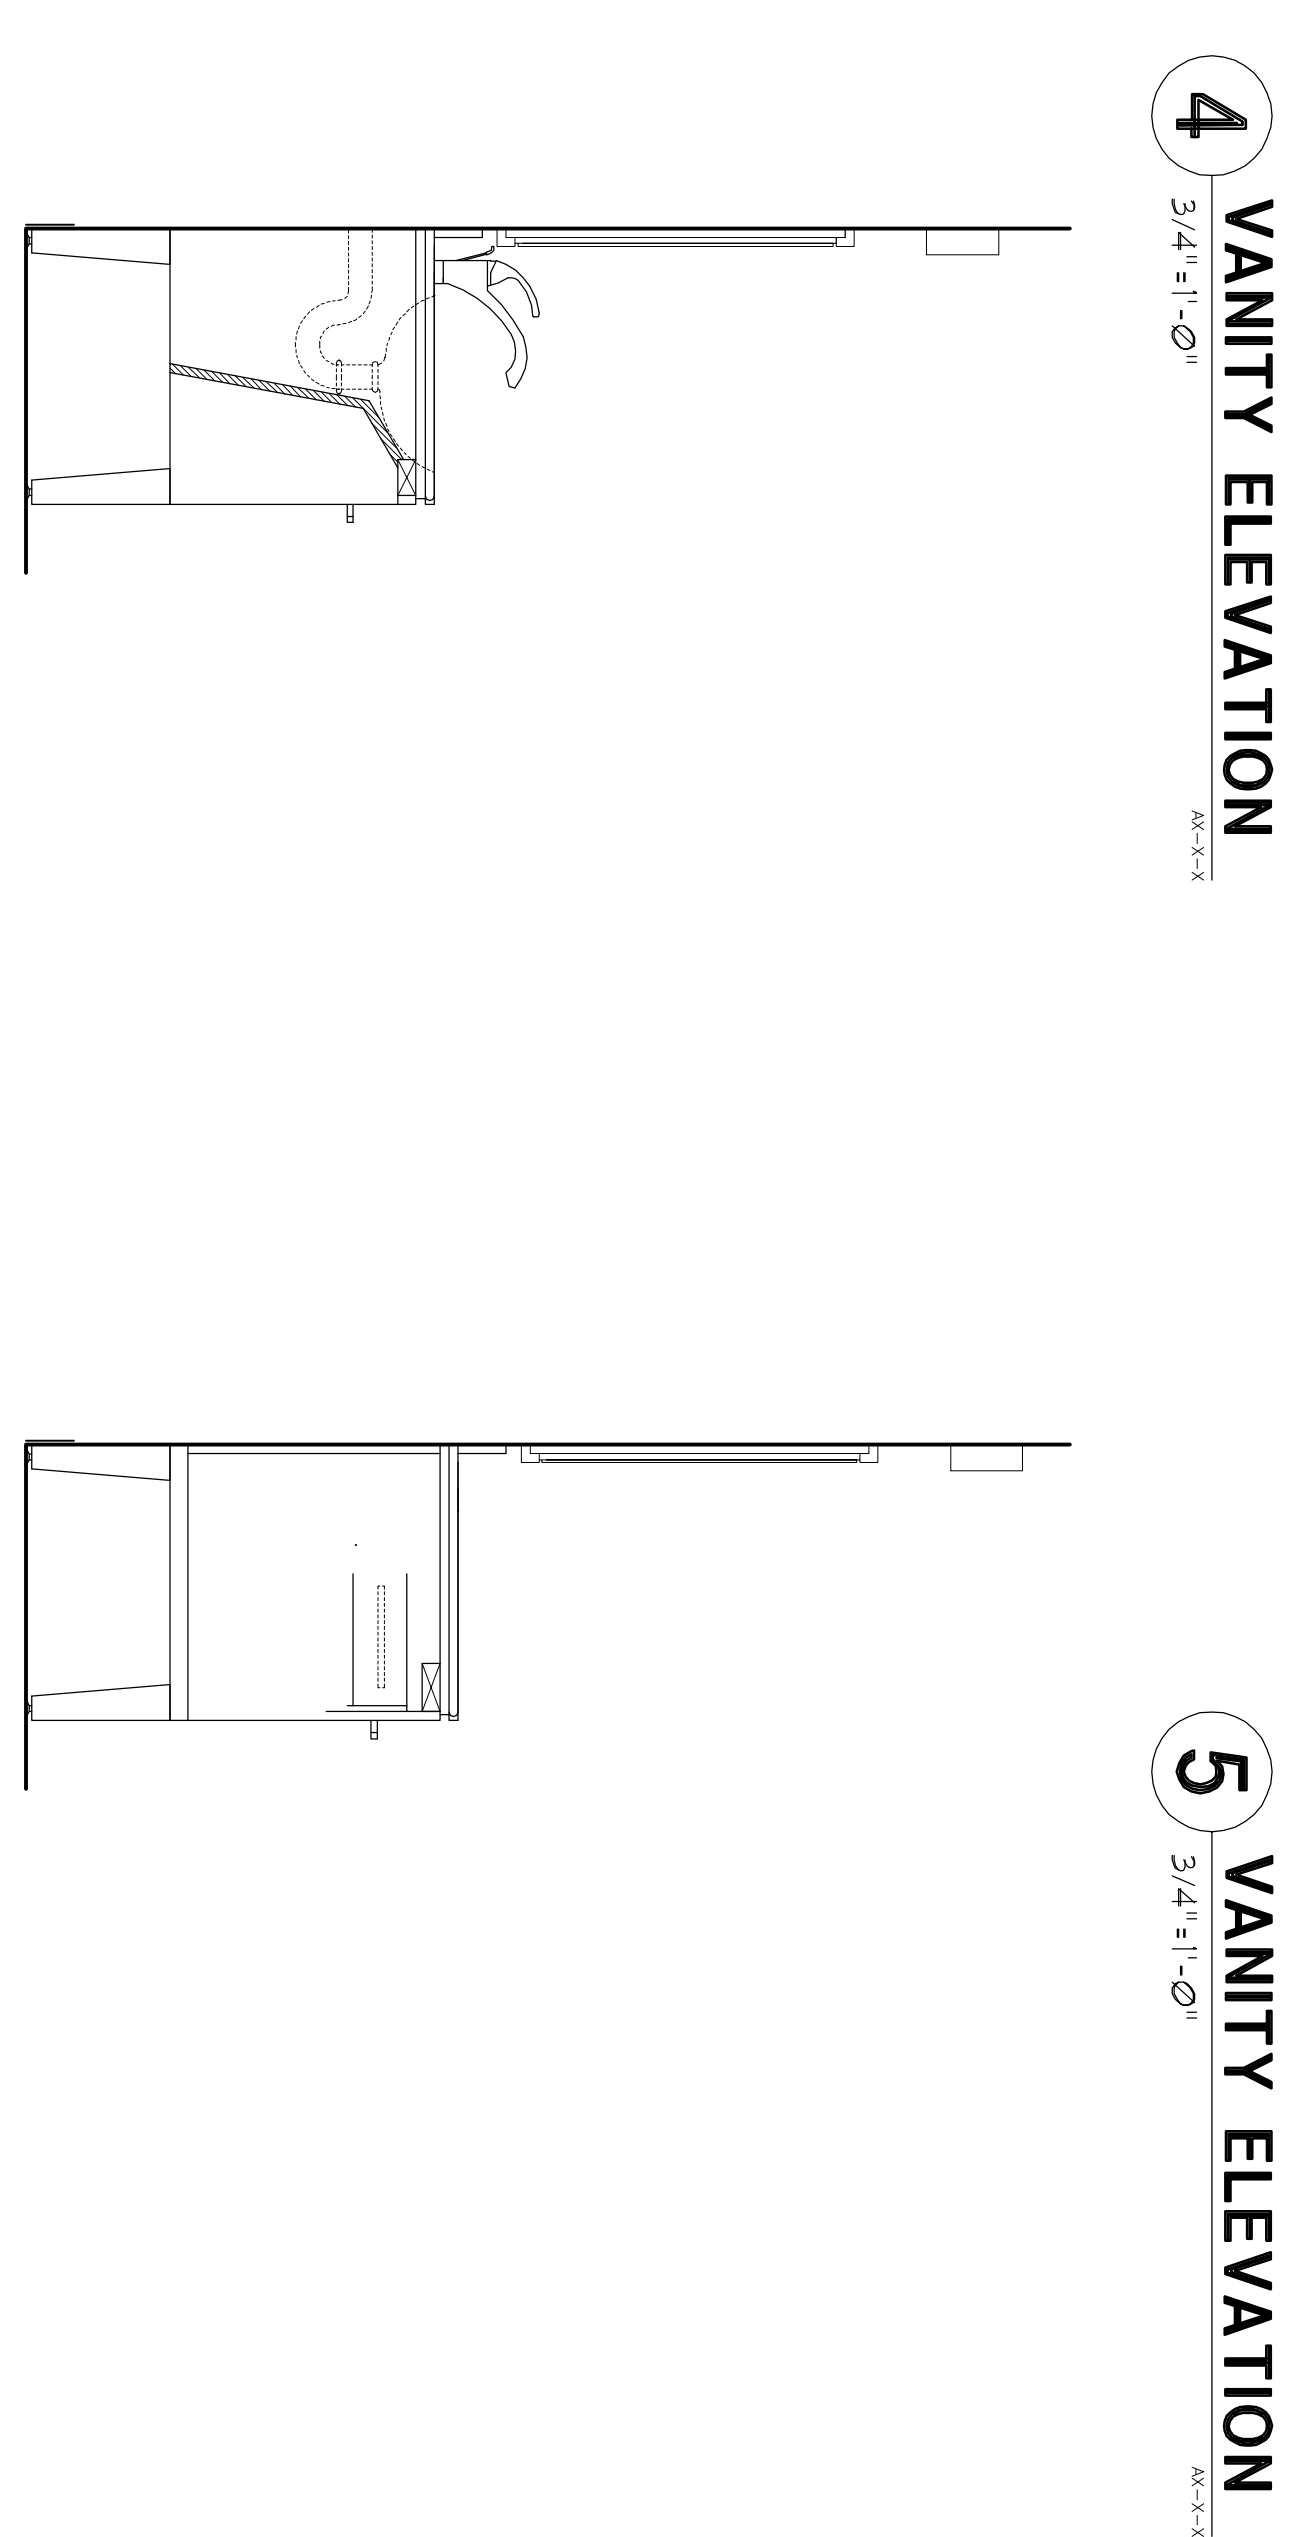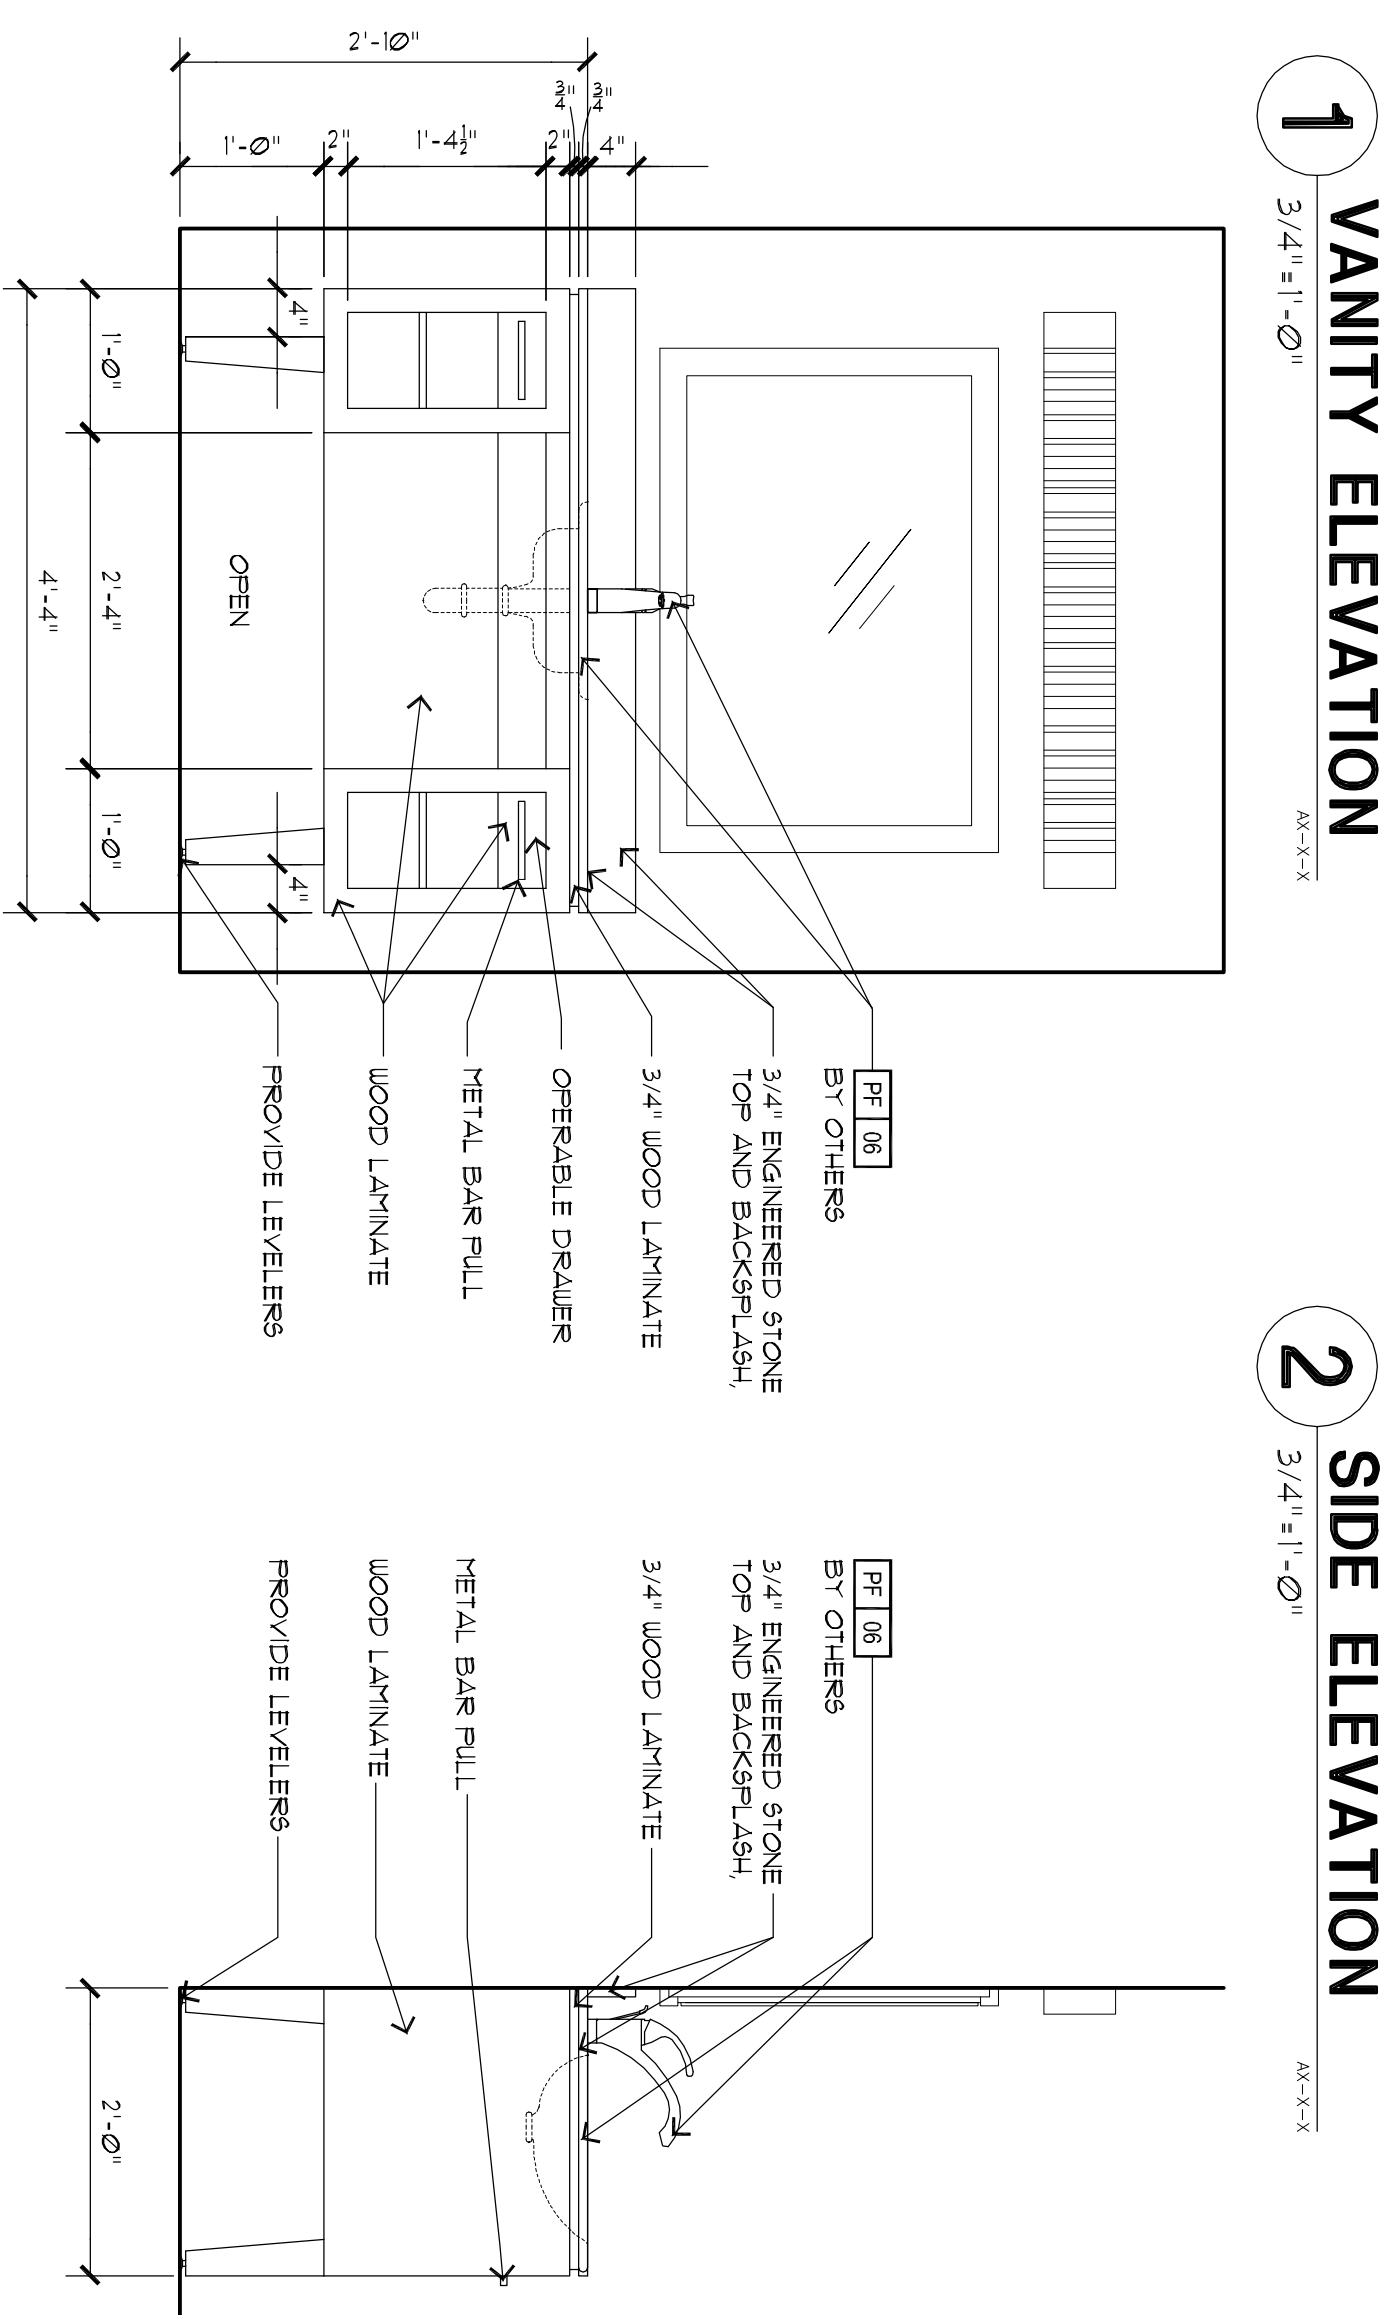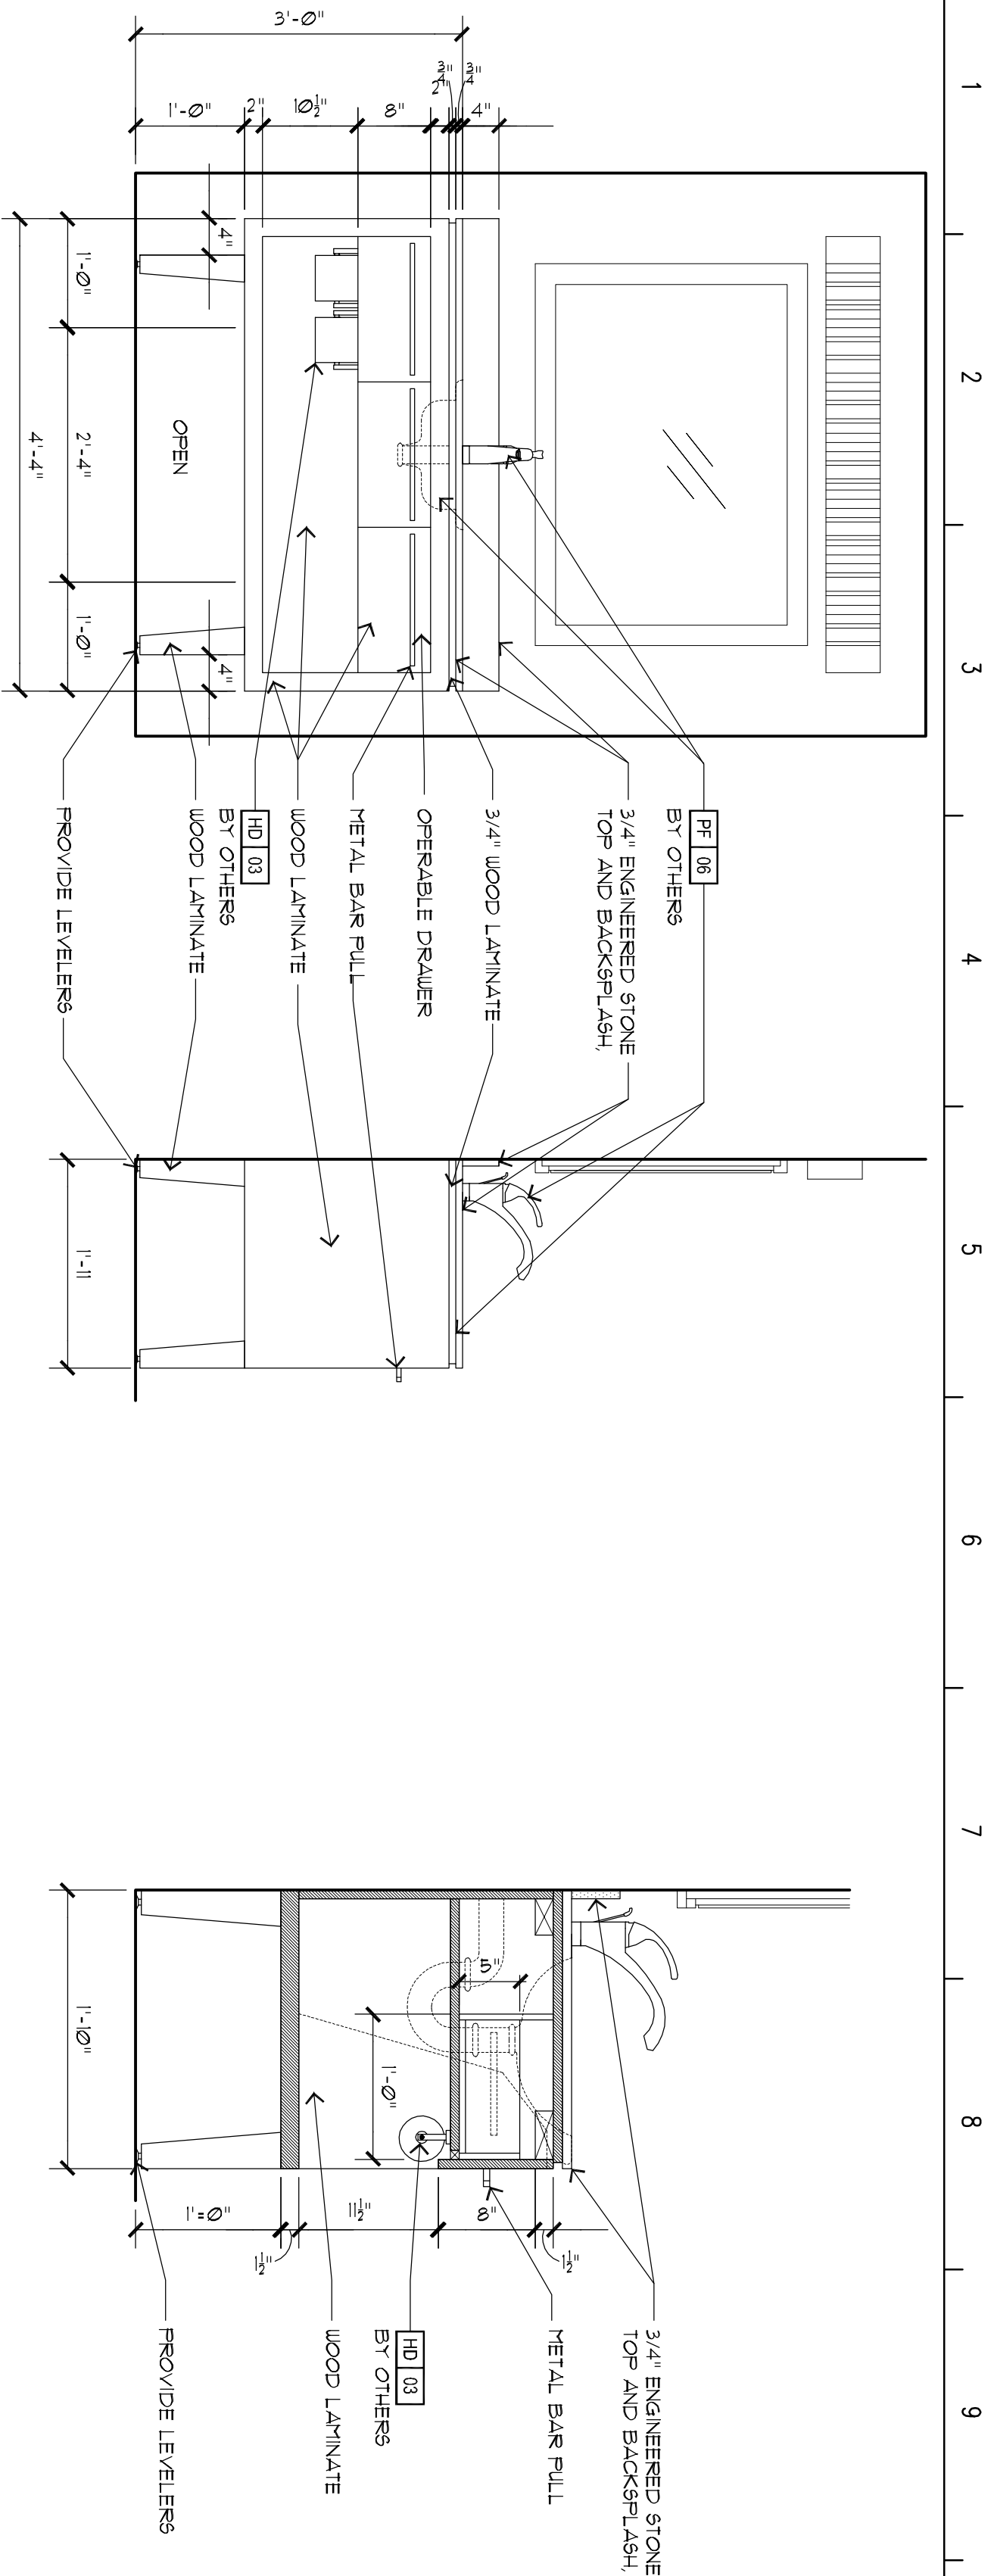

6 VANITY SECTION
3/4" ± 1'-0"

7 VANITY SECTION
3/4" ± 1'-0"

NOTE:
REFER TO HILTON STANDARDS FOR ACCESSORY REQUIREMENTS

NOTE:
REFER TO HILTON STANDARDS FOR ACCESSORY REQUIREMENTS