




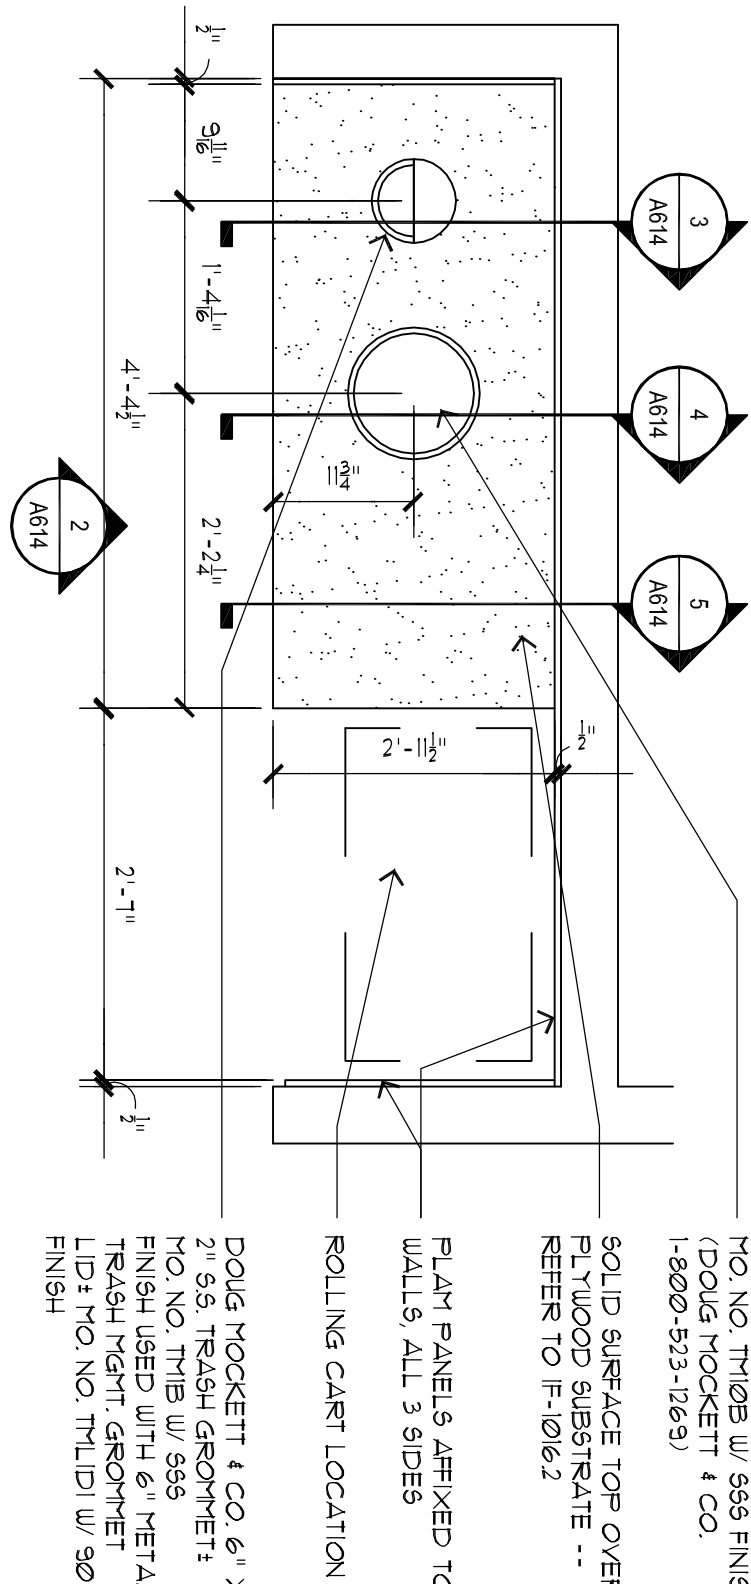


1 PLAN @ DISH RETURN

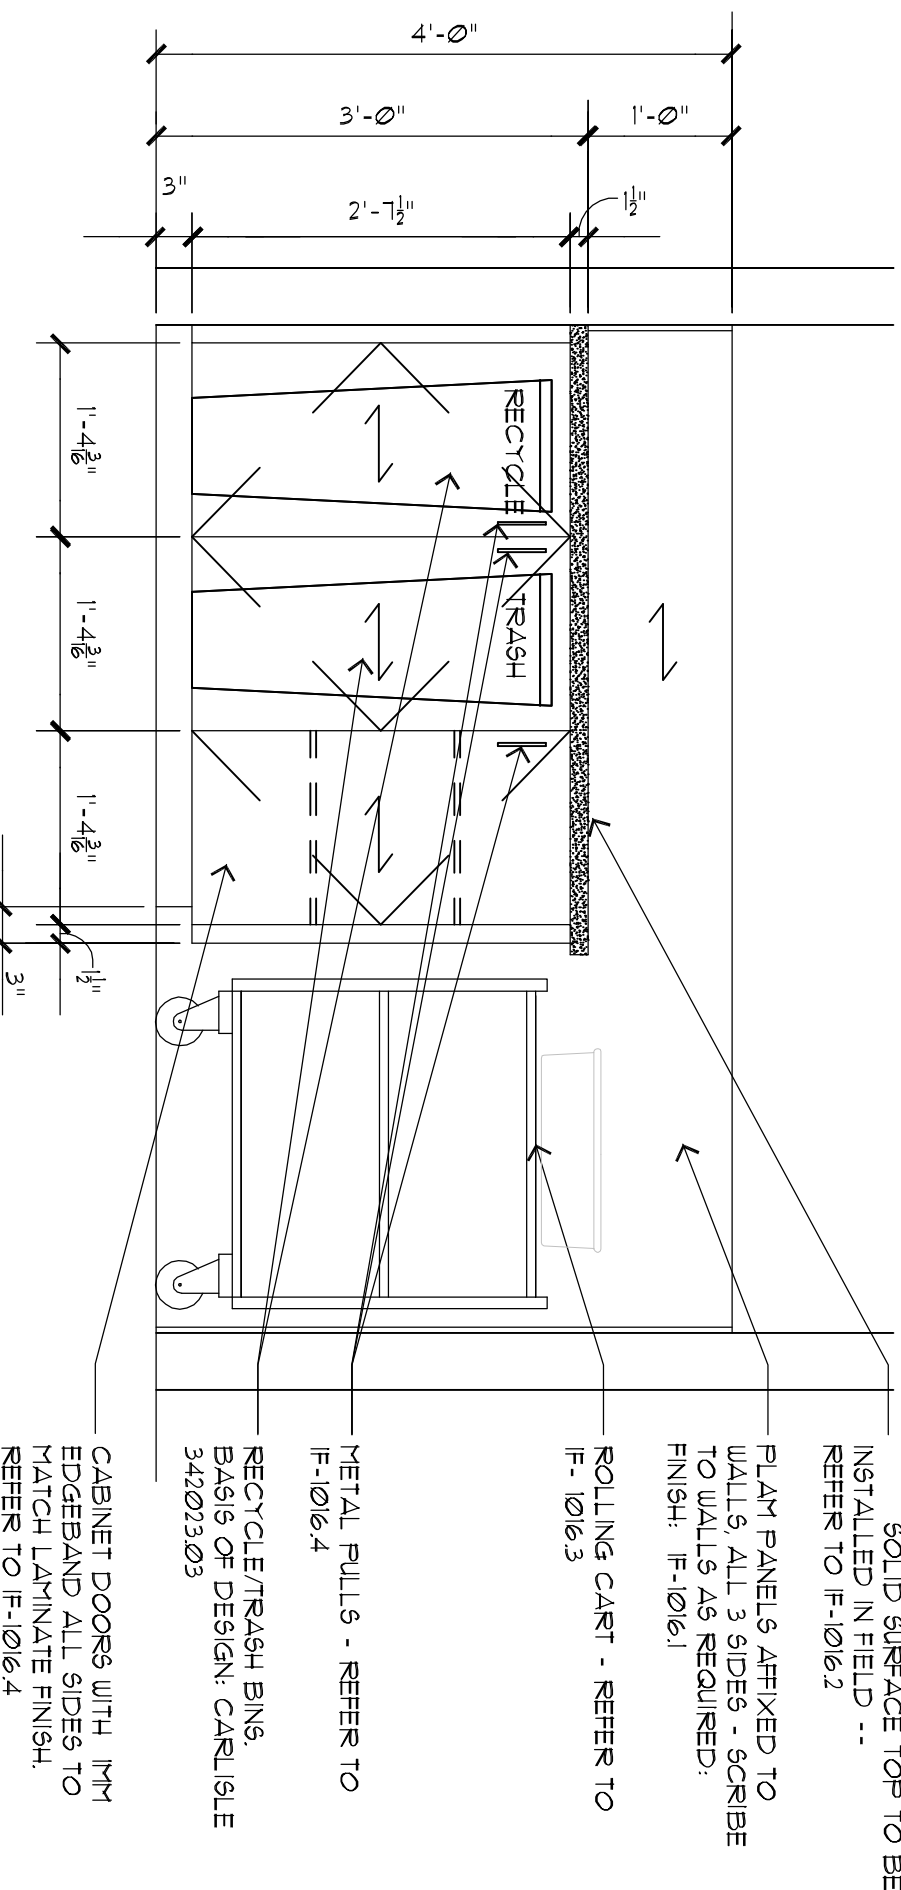


2 ELEVATION @ DISH RETURN

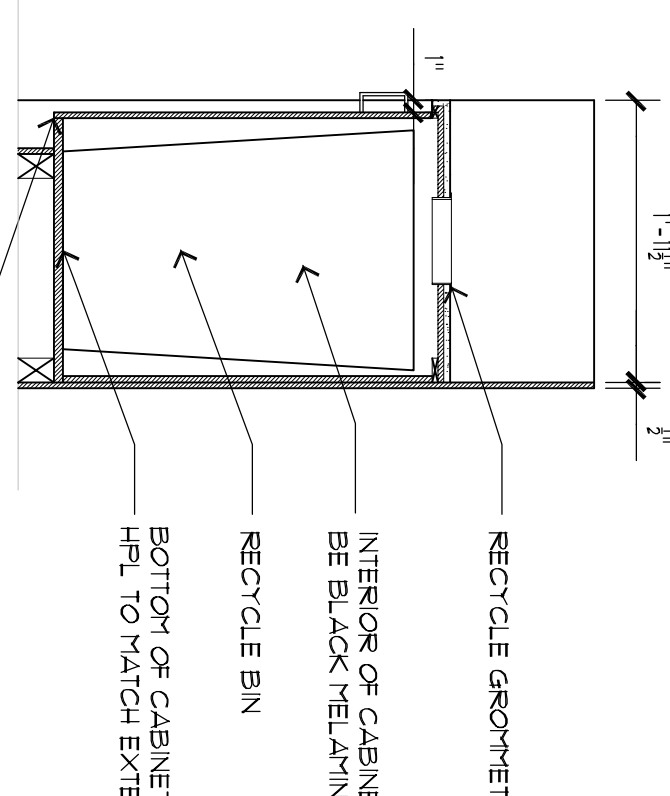


3 SECTION

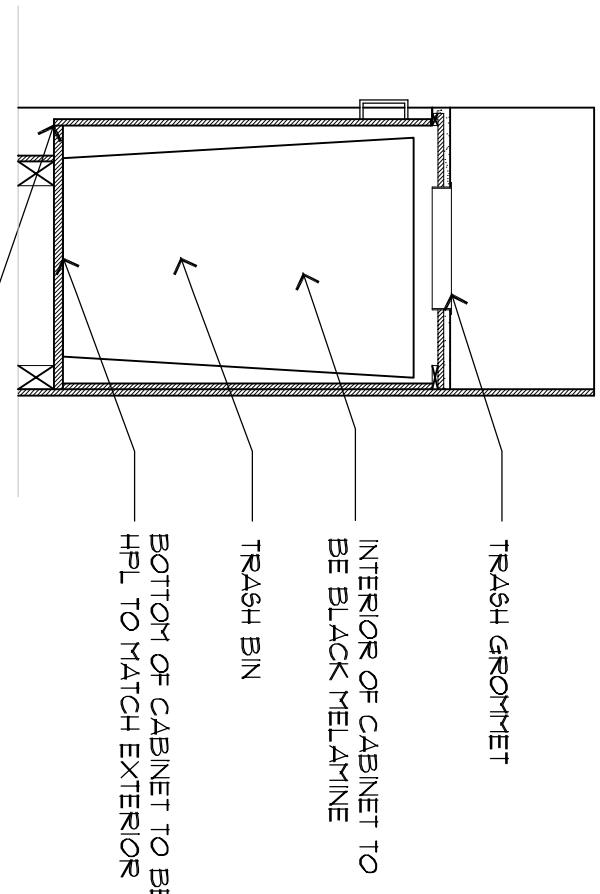


4 SECTION

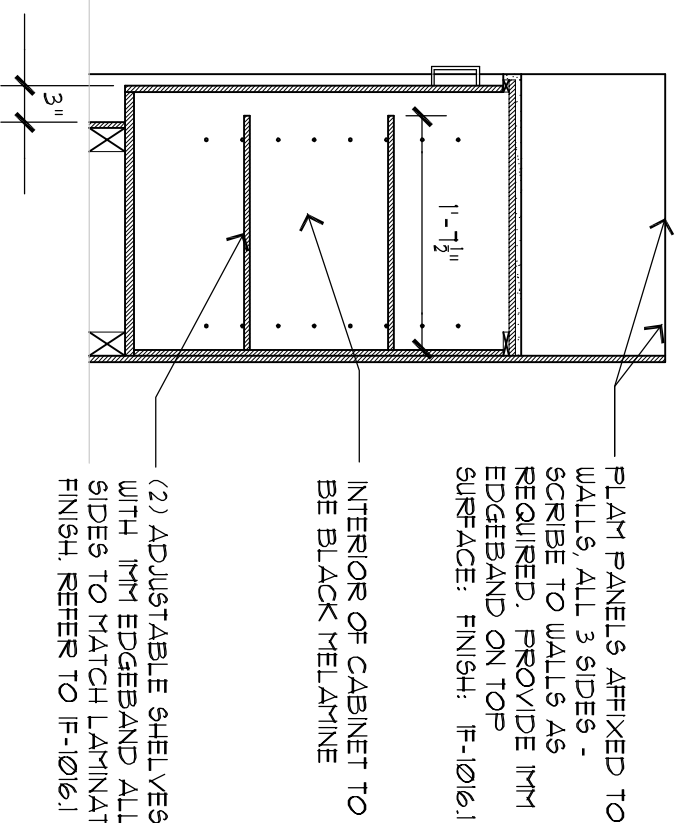


5 SECTION

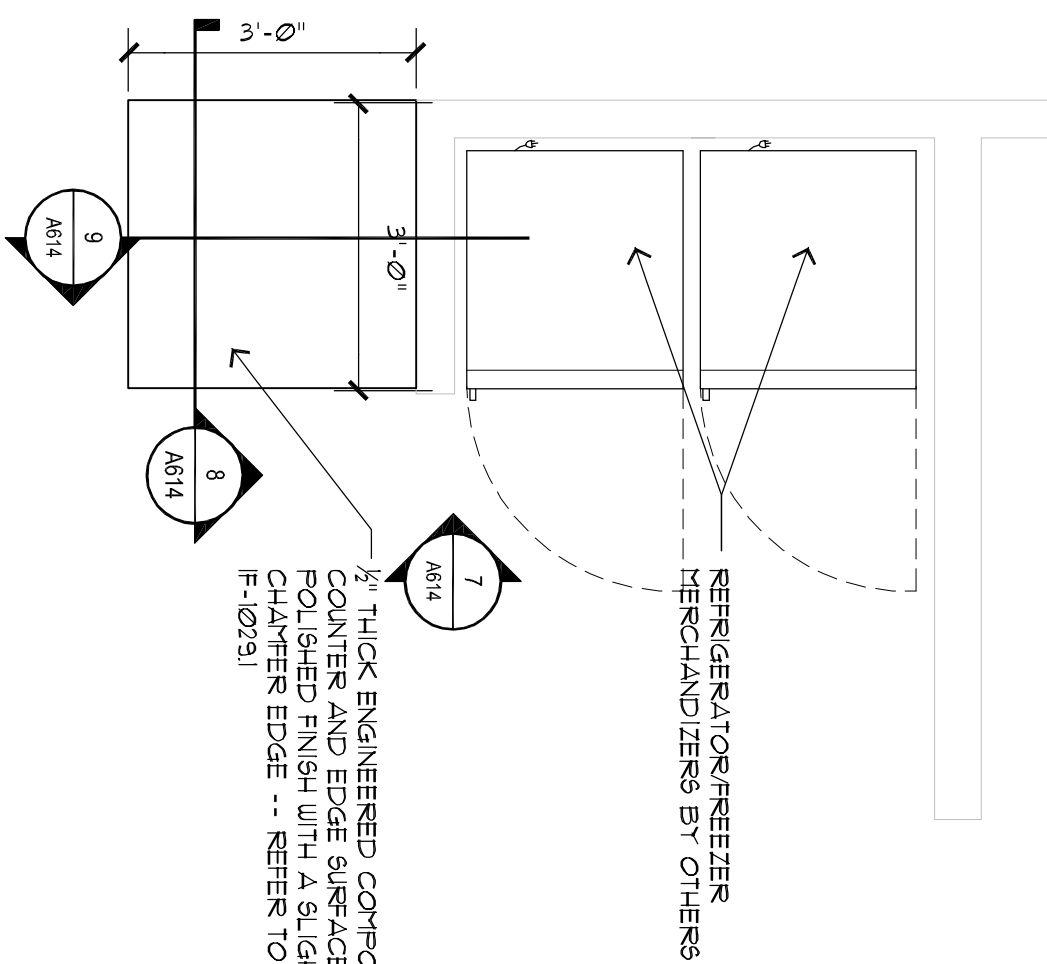


6 PLAN @ MARKET

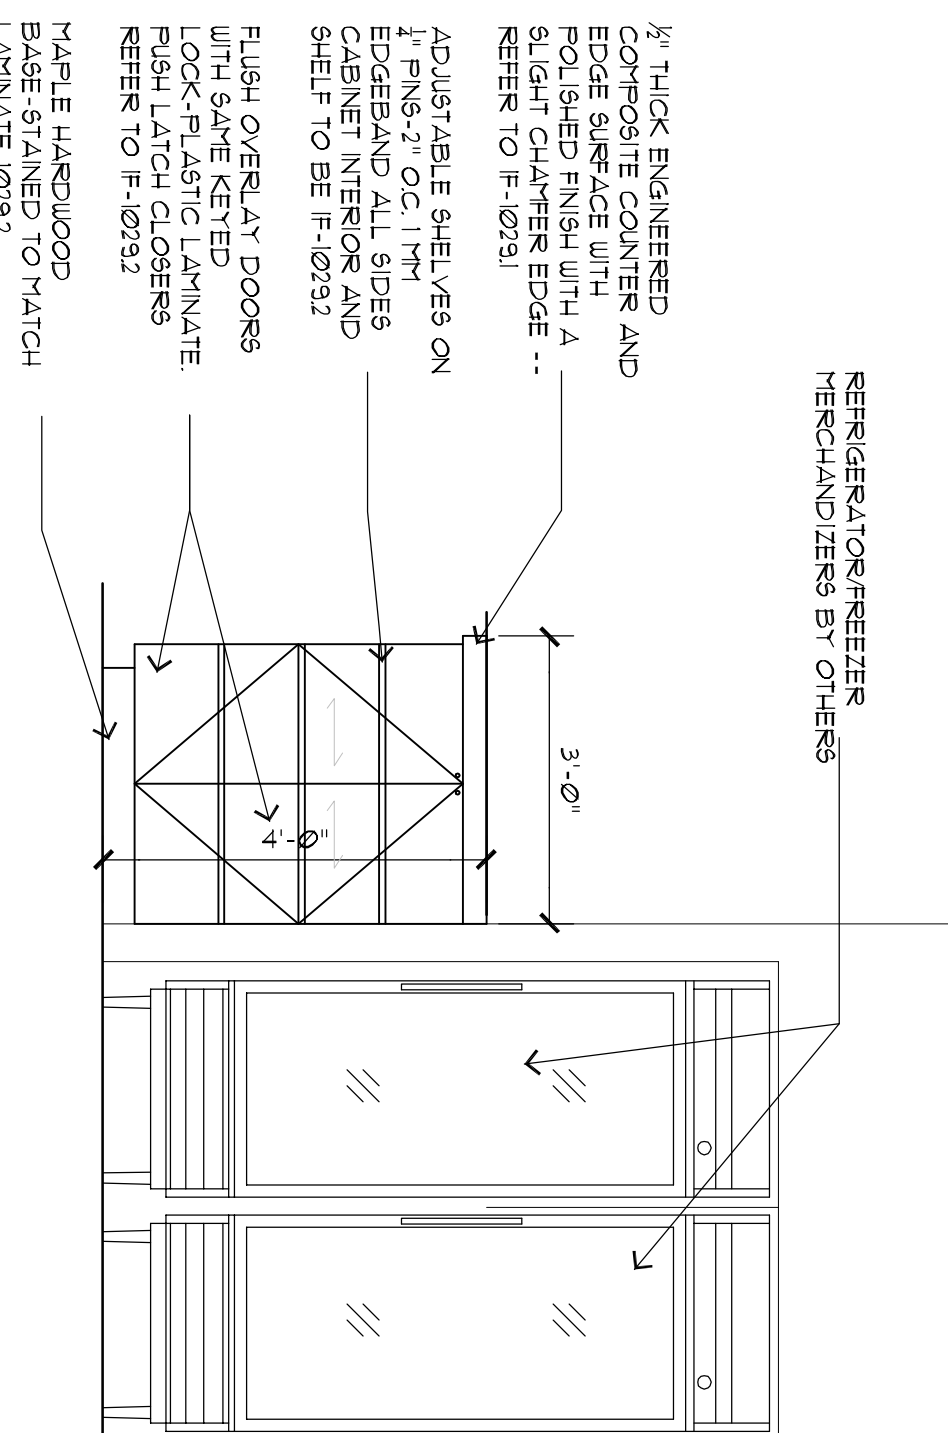


7 ELEV. @ MARKET

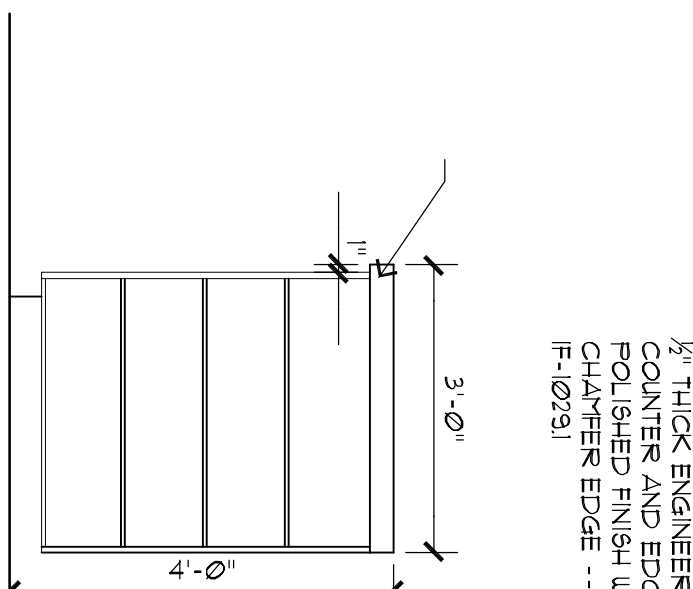


8 SECTION

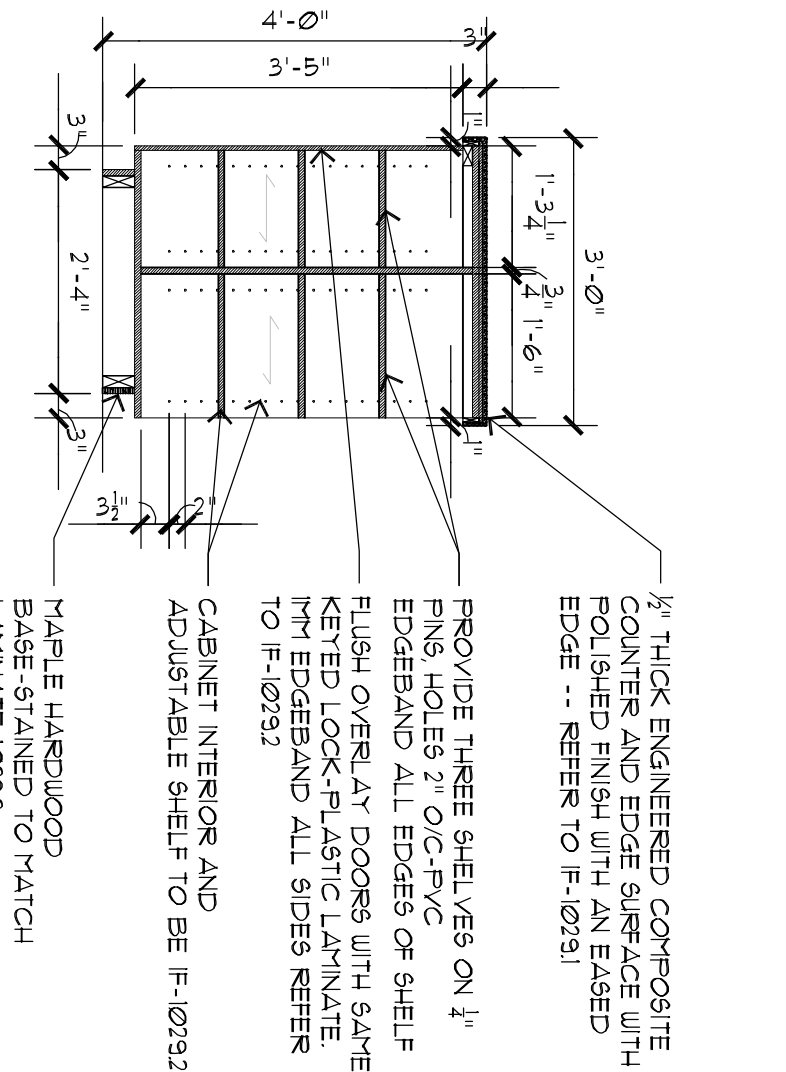


9 SECTION

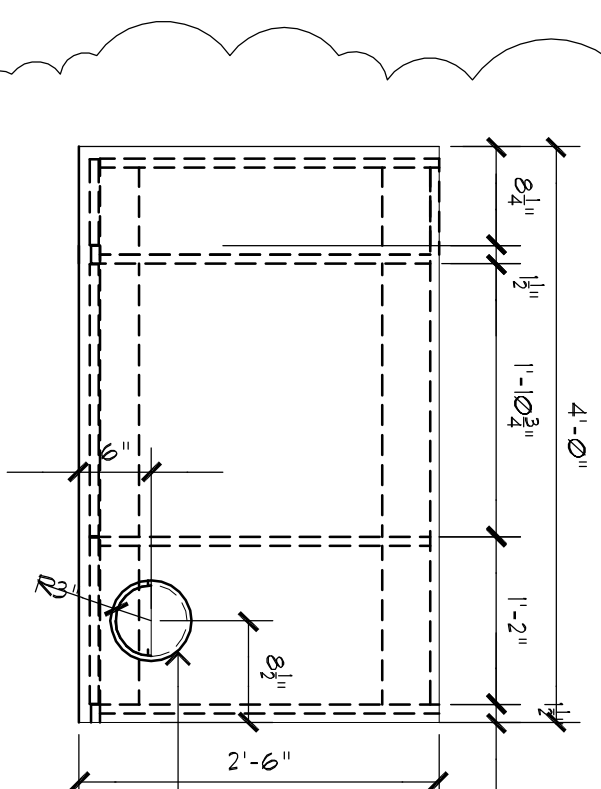


10 PLAN @ COFFEE BAR

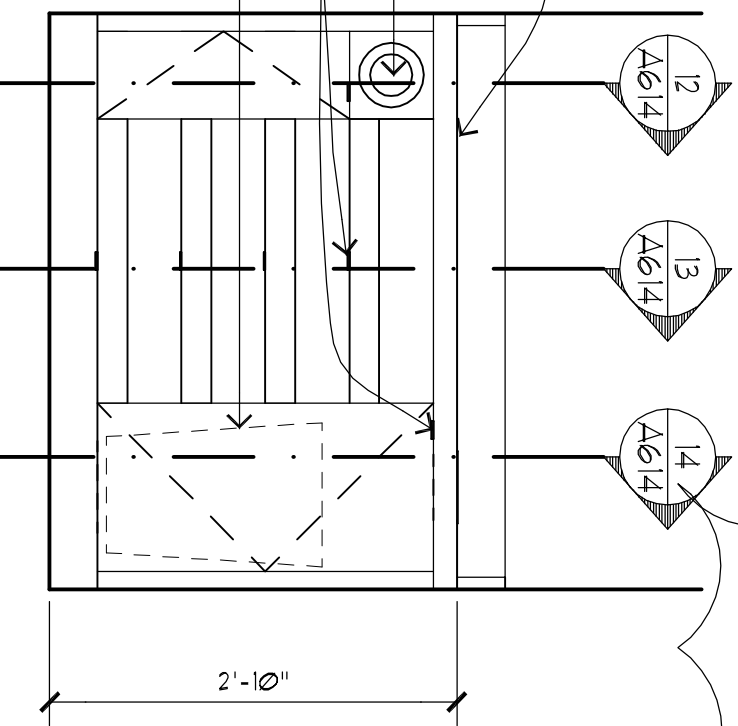


11 ELEV. @ COFFEE BAR

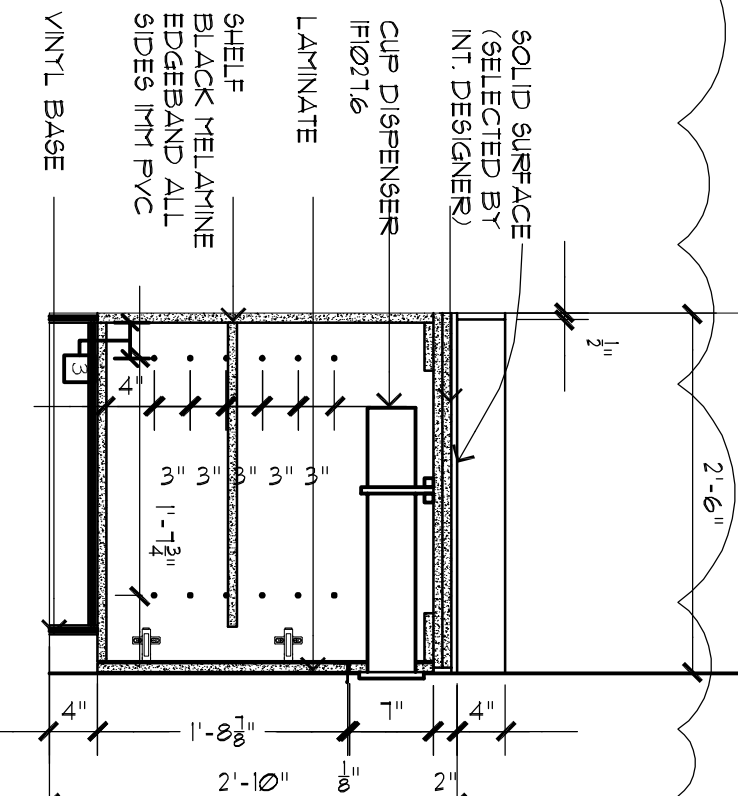


12 SECT. @ COFFEE BAR

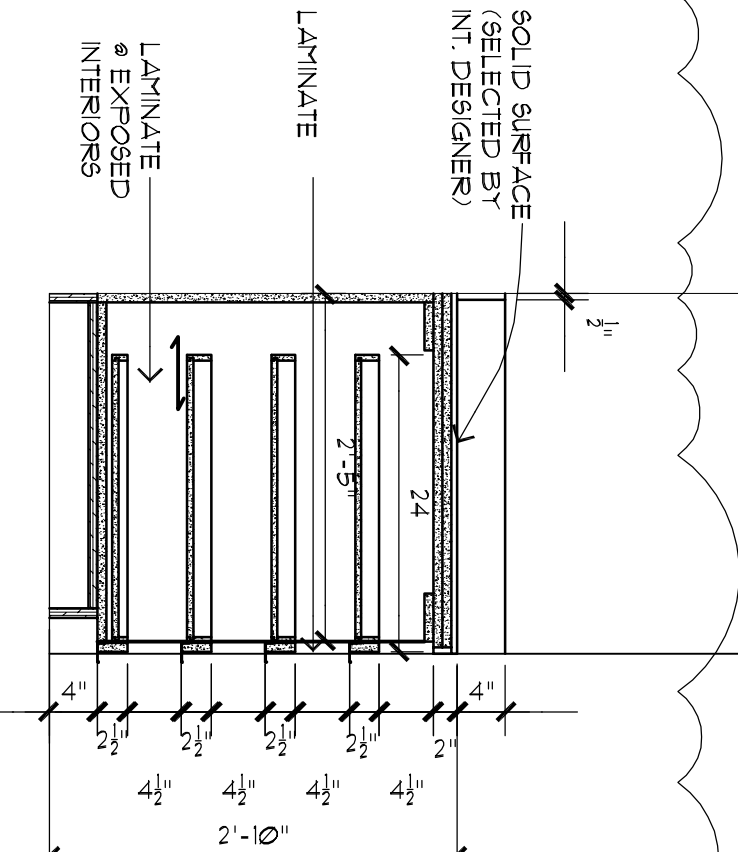

13 SECT. @ COFFEE BAR

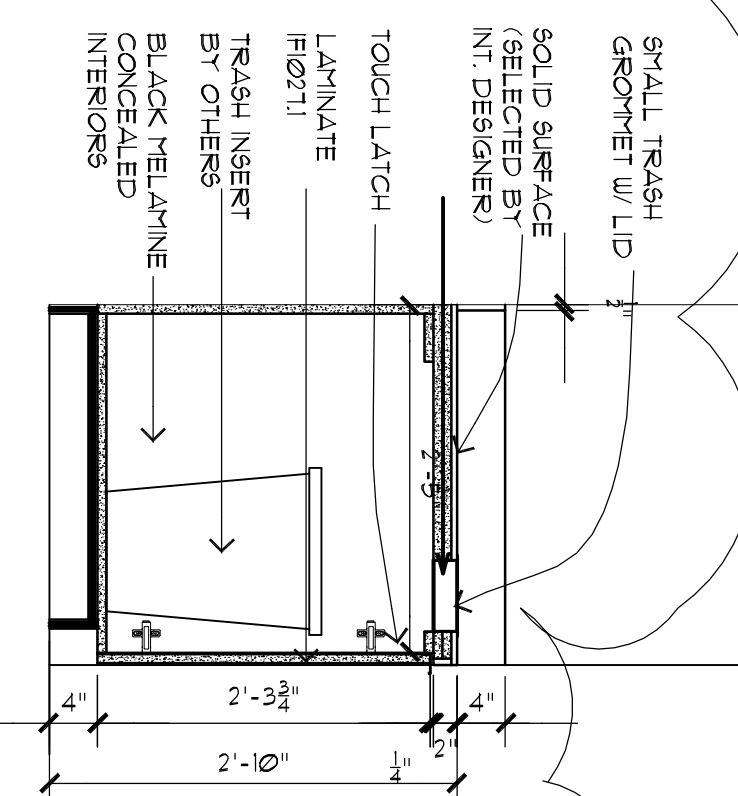

14 SECT. @ COFFEE BAR

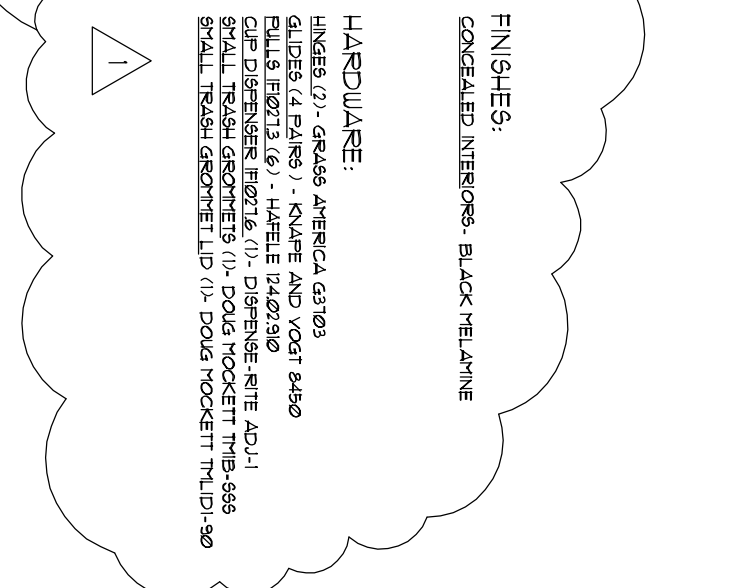

Richard Molenaar
ARCHITECT