




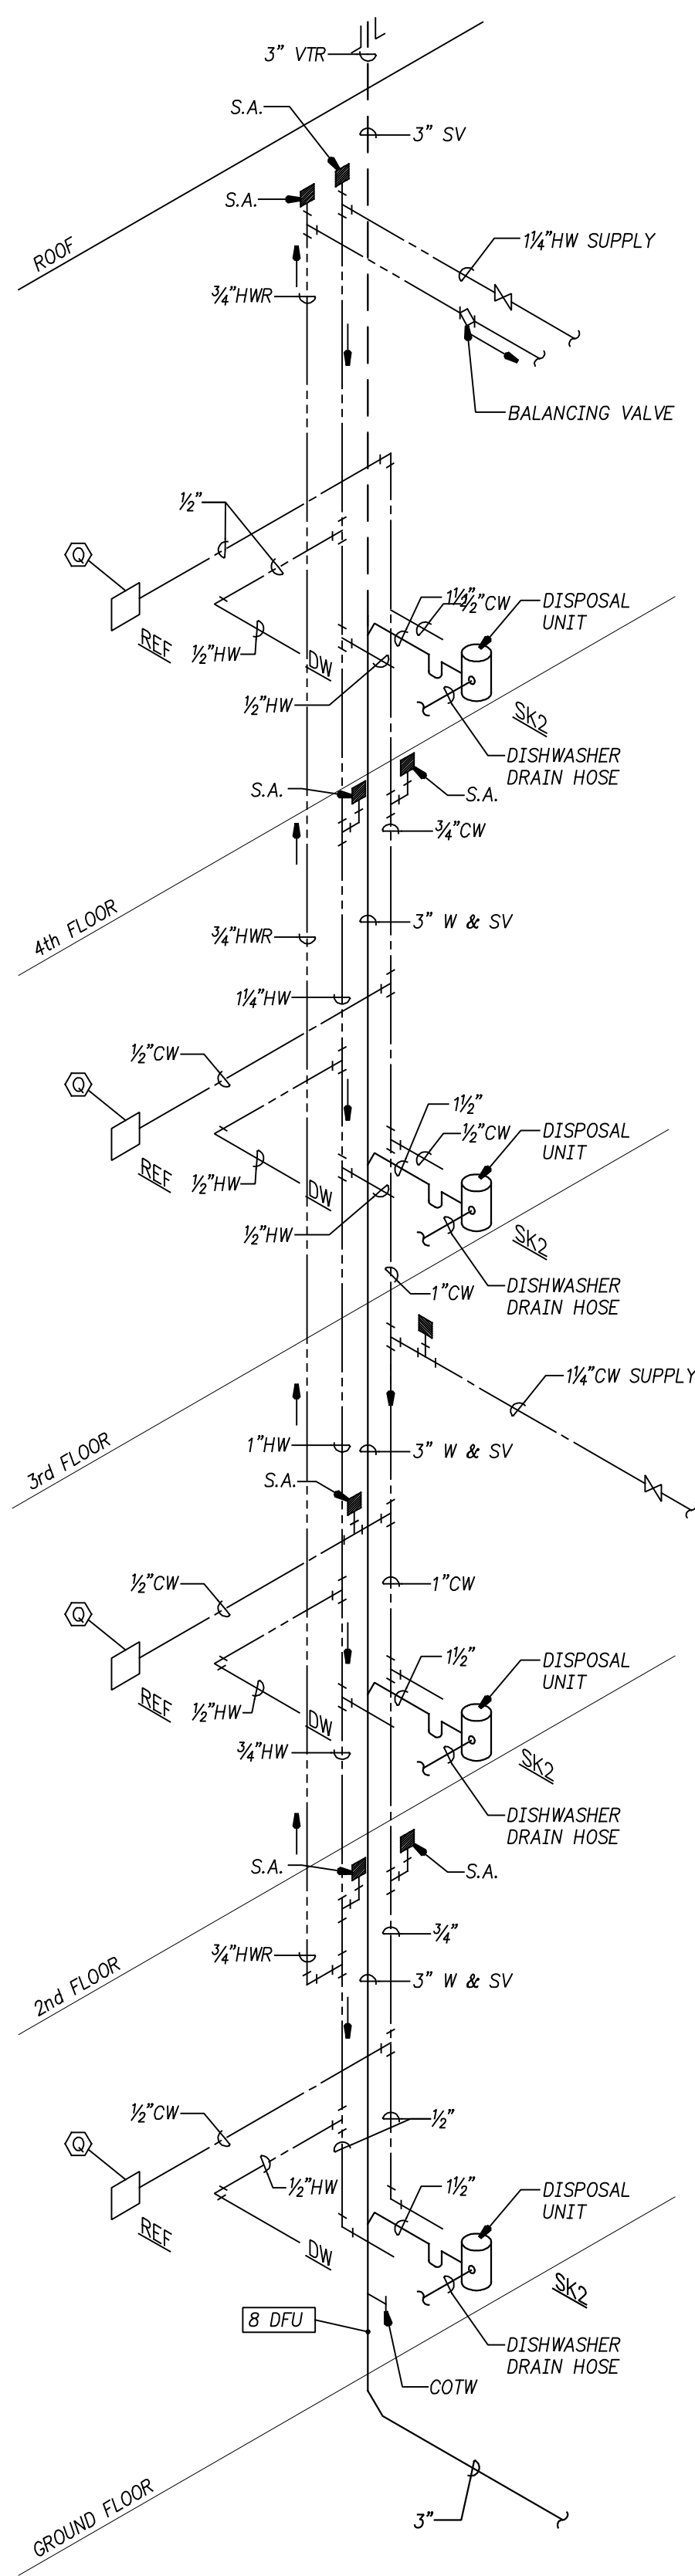


TYPICAL SINGLE GUEST ROOM KITCHEN SINK PIPING RISER
N.T.S.

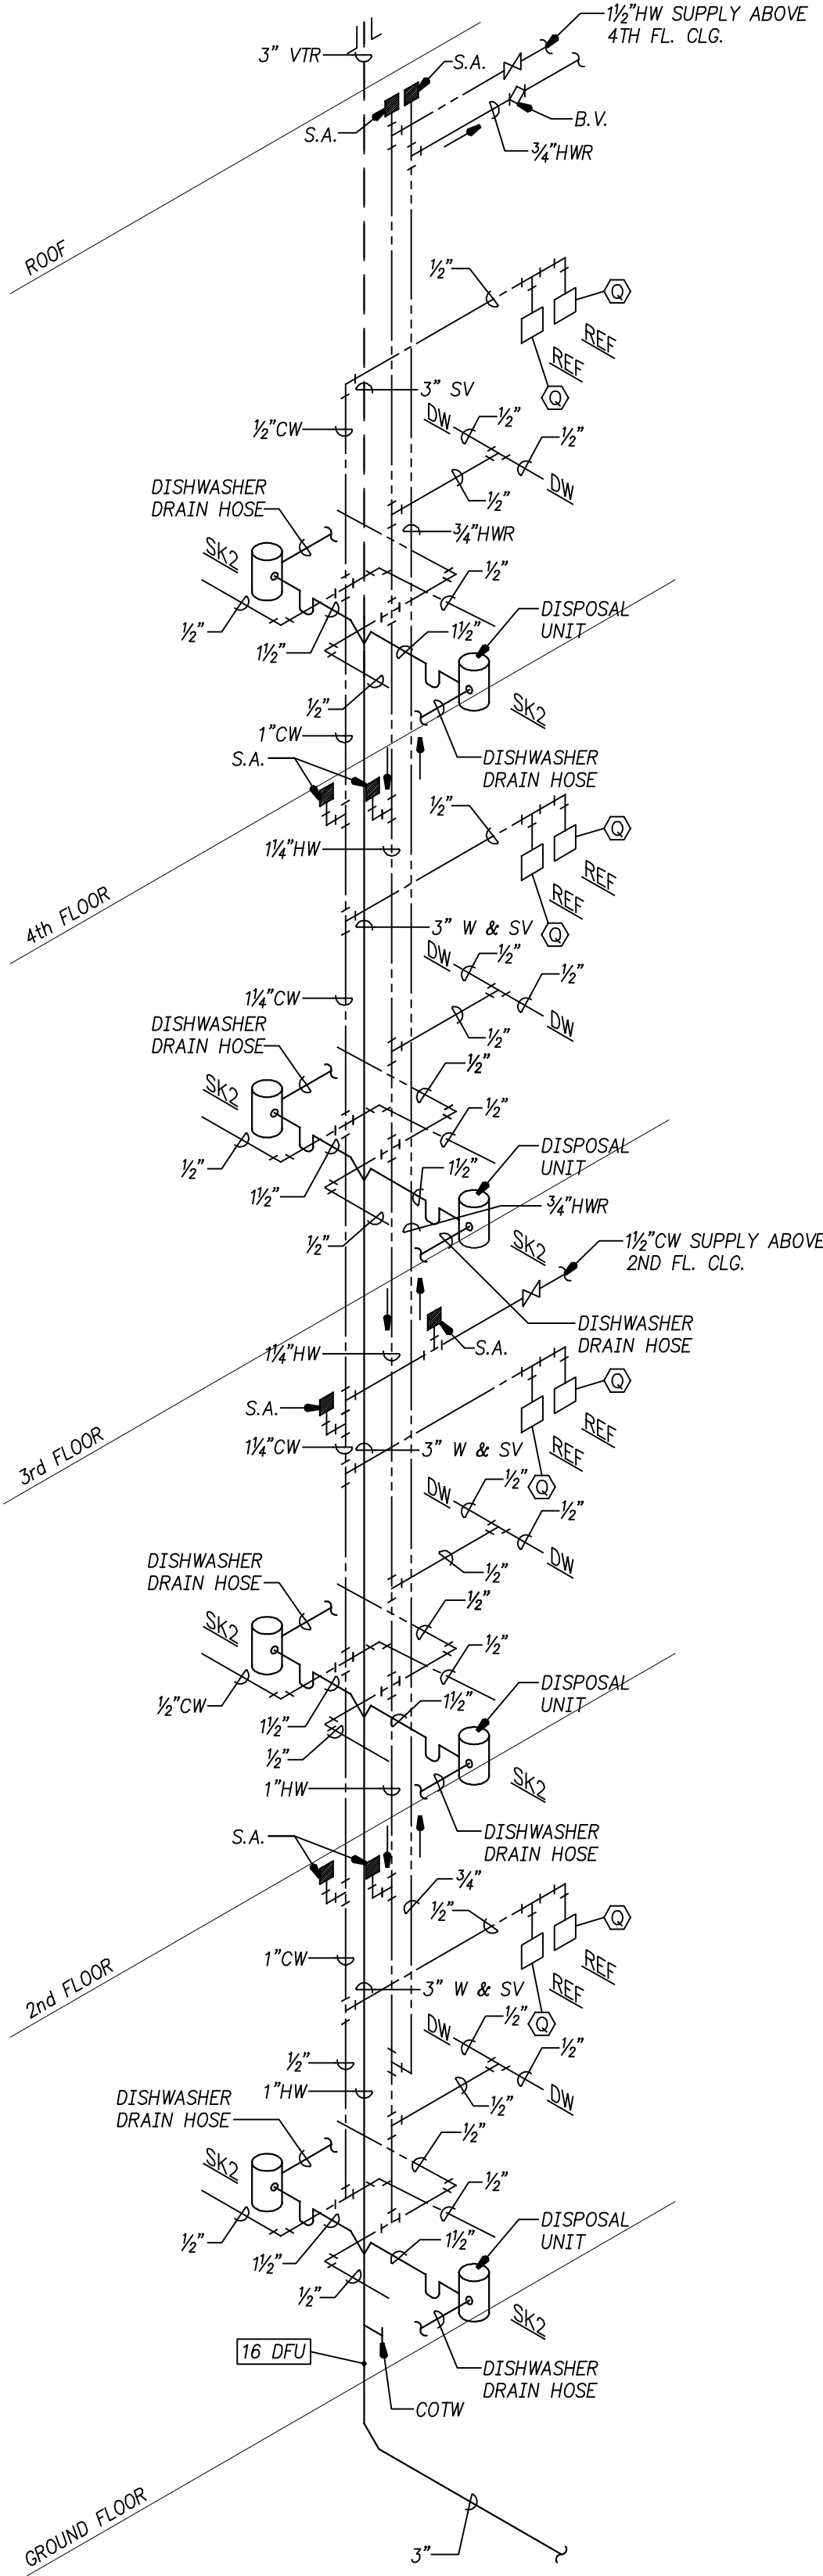


TYPICAL BACK TO BACK GUEST ROOM
KITCHEN SINK PIPING RISER
N.T.S.

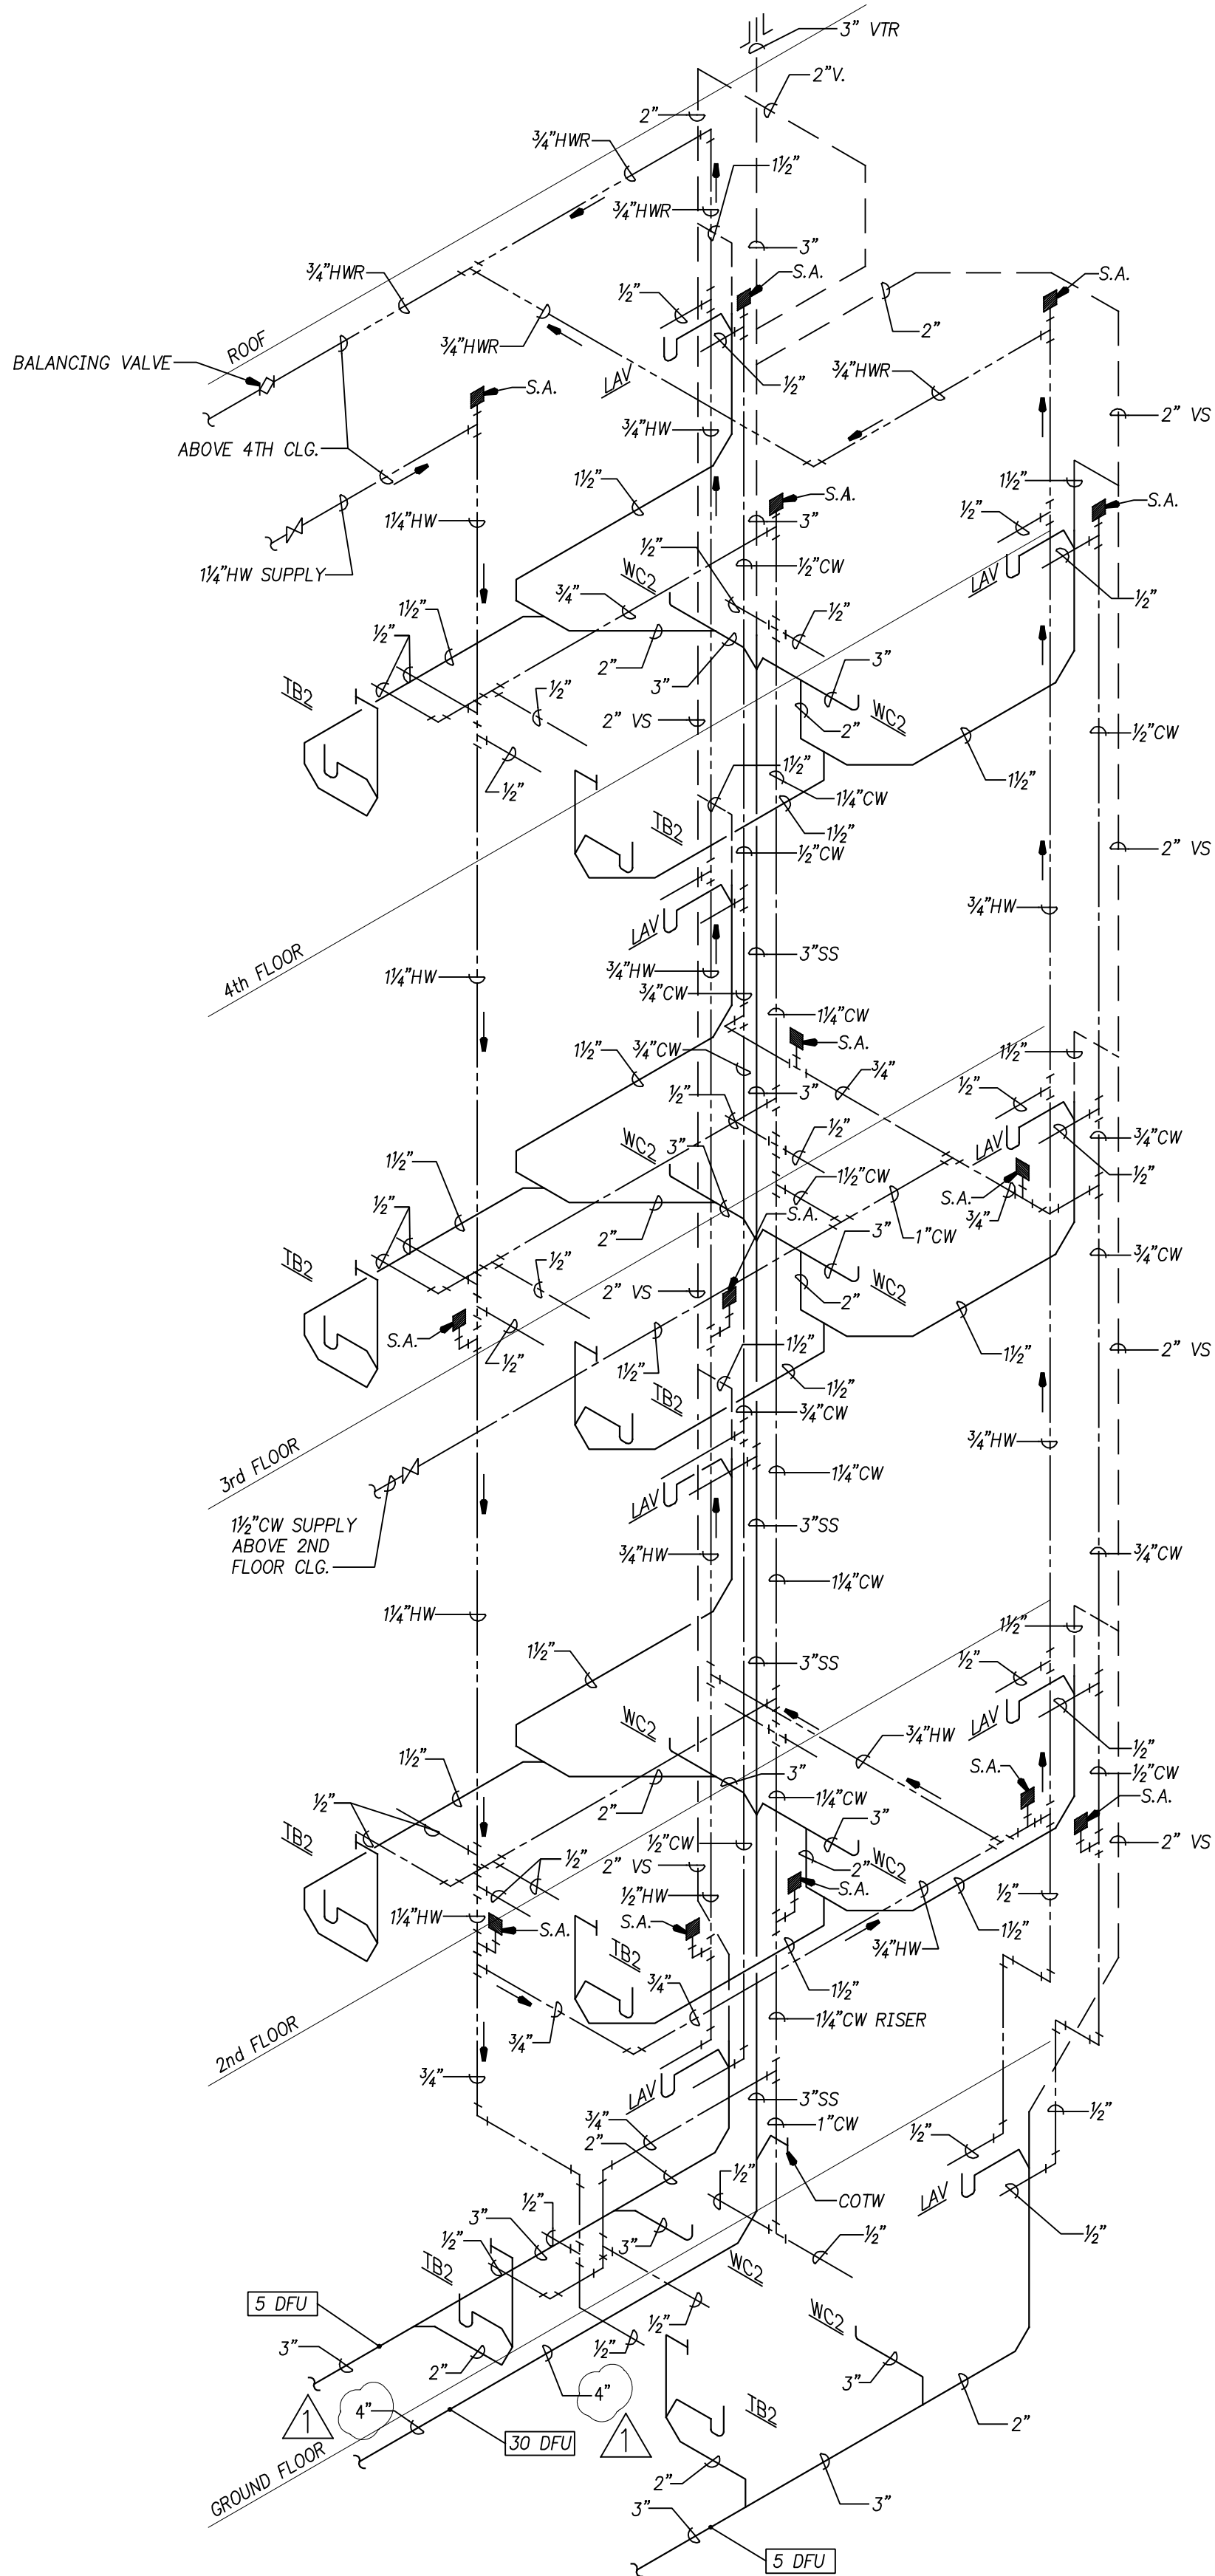

TYPICAL BACK TO BACK GUEST ROOM
TOILET PIPING RISER
N.T.S.

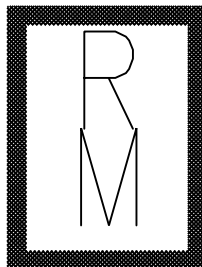

Richard Molenaar
ARCHITECT

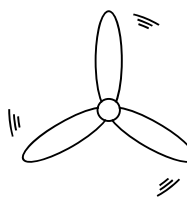

Hertter Mechanical Services

Ryan J. Hertter, P.E., LEED AP
4700 WILD FERN DR
Bartlett, TN 38135
(901) 827-8016

PROJECT NAME:

HOME2
SUITES BY HILTON

W Mane Street West Monroe, Louisiana

SHEET TITLE:
PLUMBING TYPICAL RISERS

PROJECT NO.

LATEST REVISION:

1

DRAWN BY:

CHECKED BY:

SHEET NUMBER:

AO

RH

DATE:

4/15/2014

P304