




M
L
K
J
H
G
F
E
D
C
B
A

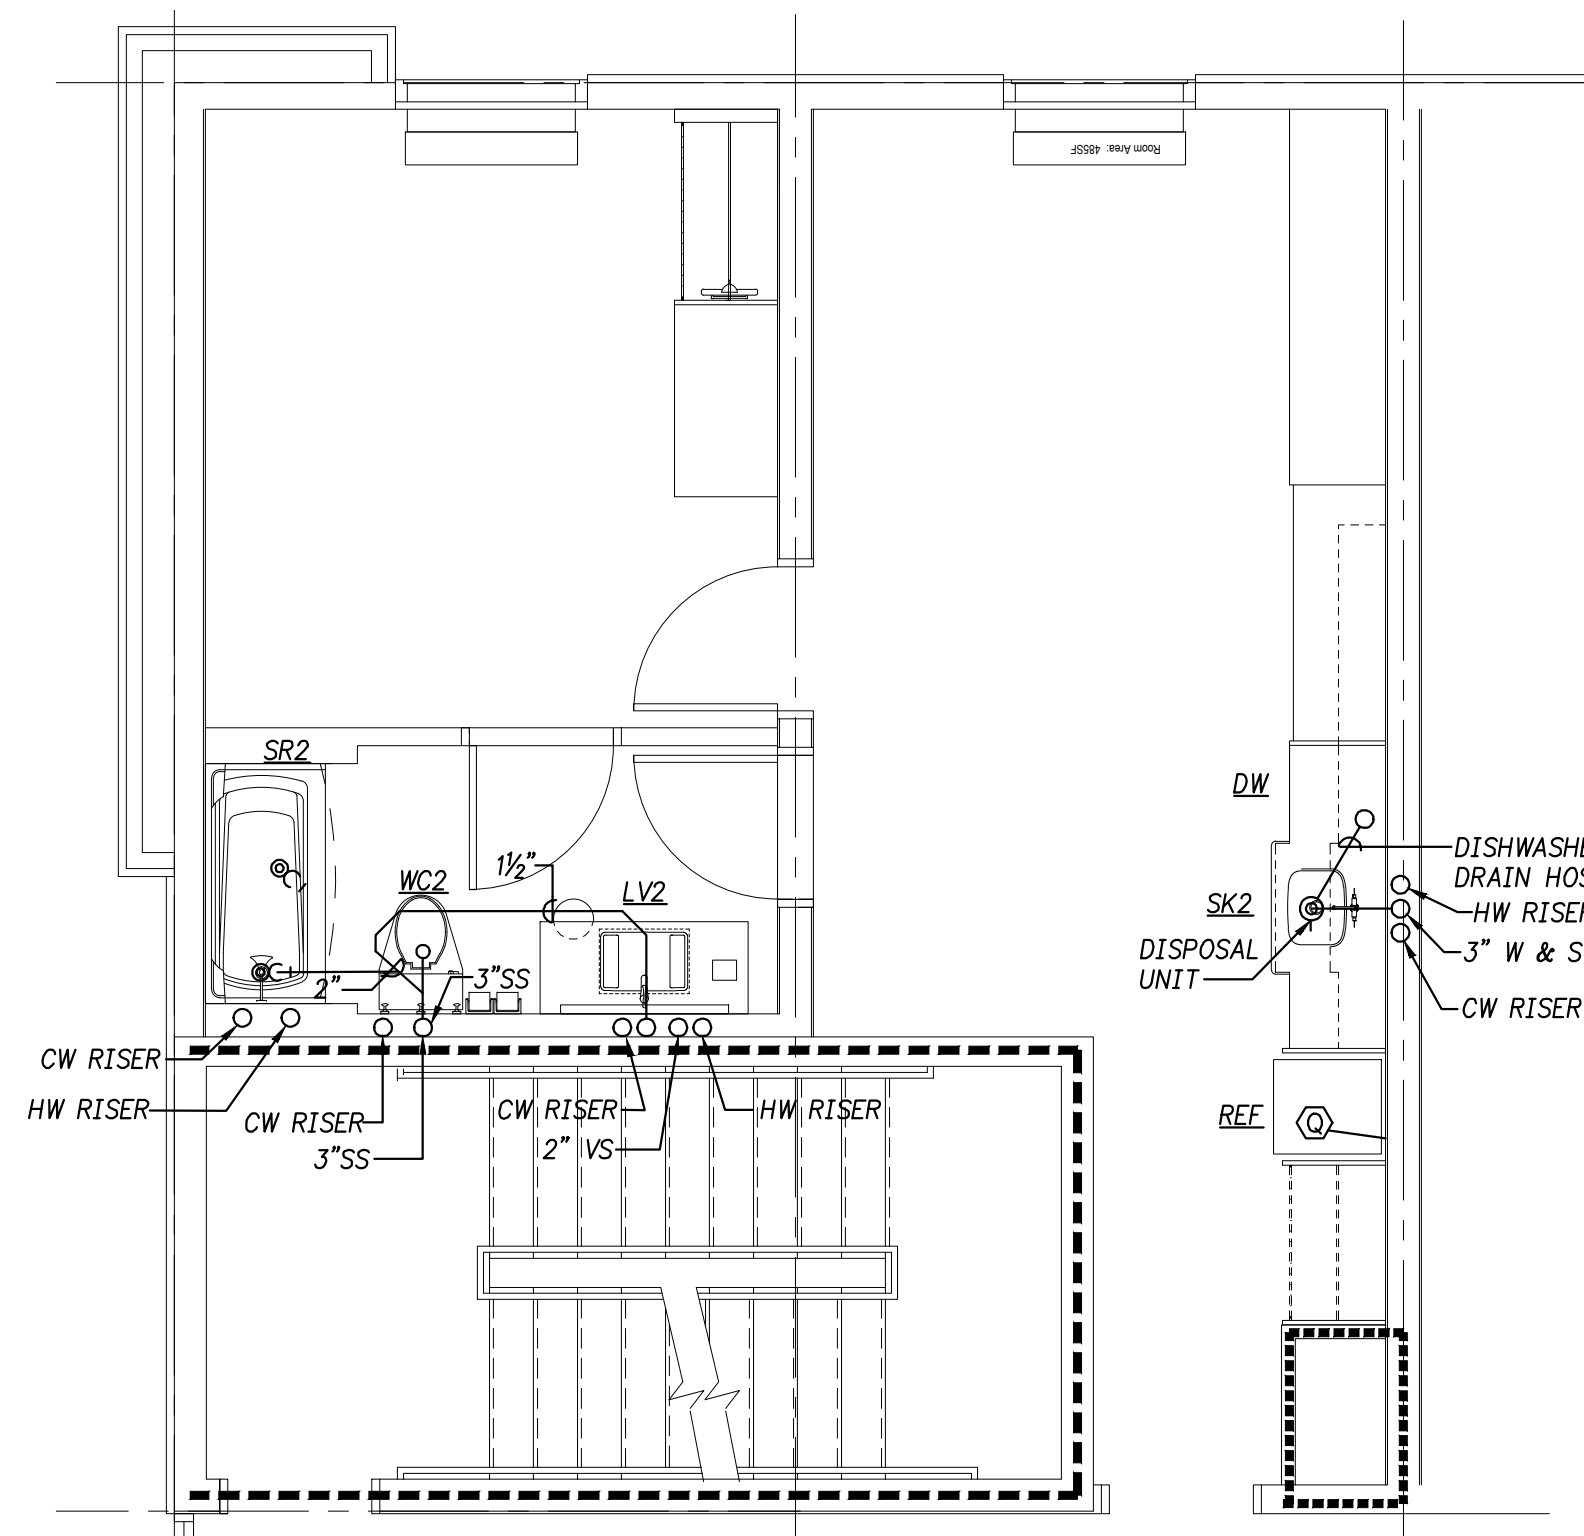


KING SUITE
1/4"=1'-0"
537 SQ. FT.
AX-X-X

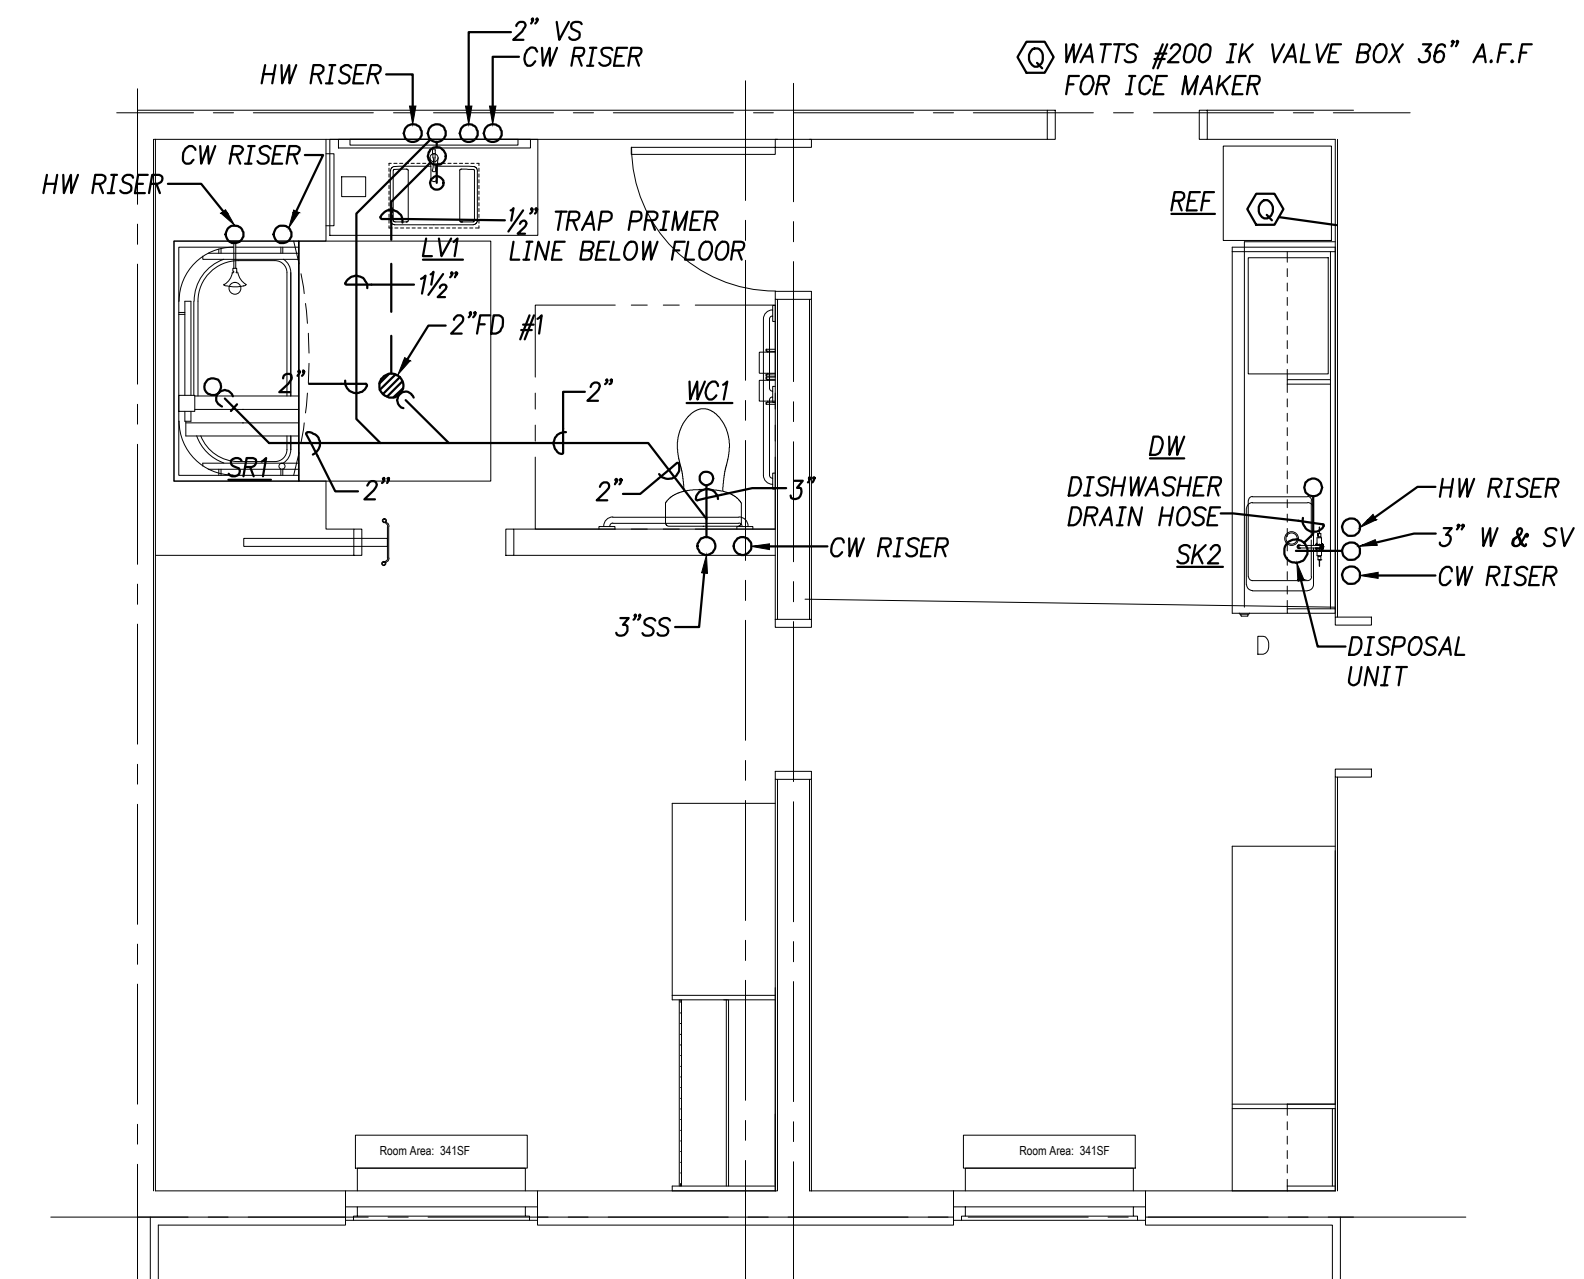


ACCESS. KING SUITE SHOWER
1/4"=1'-0"
341 SQ. FT.
AX-X-X

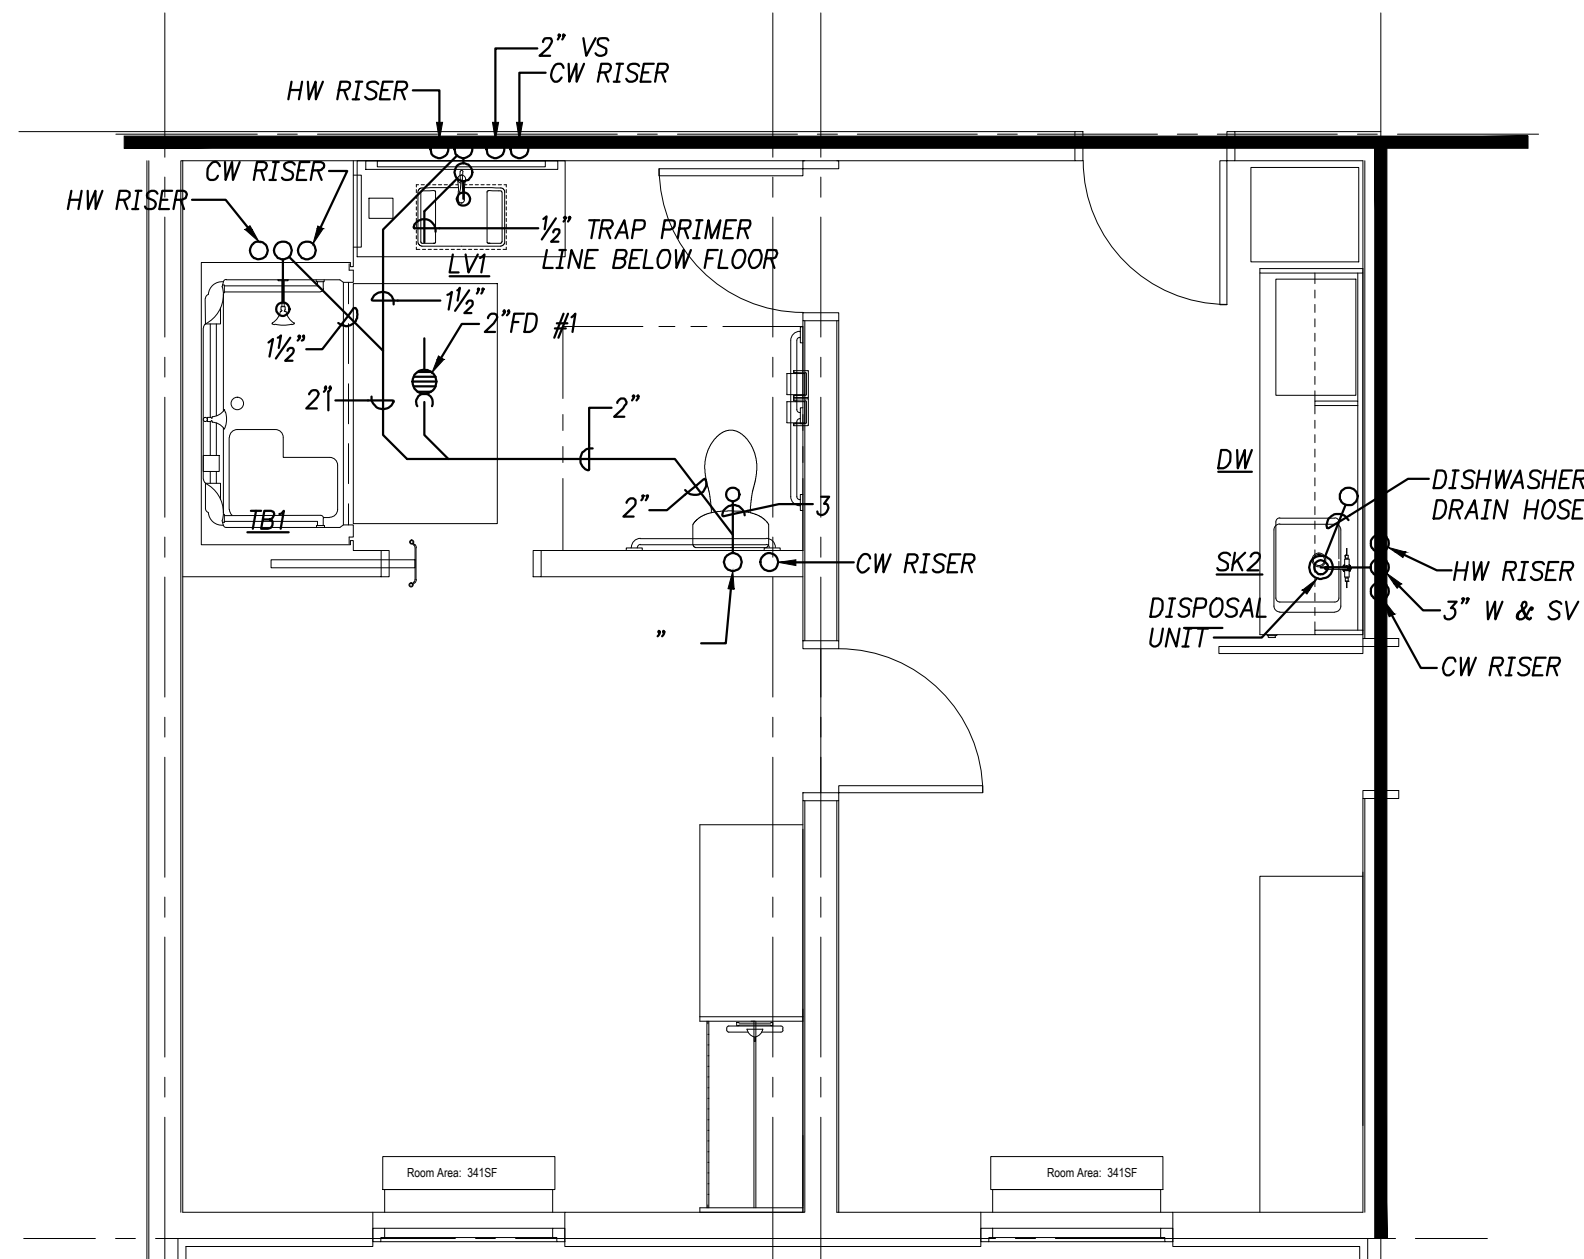


ACCESS. KING SUITE TUB
1/4"=1'-0"
341 SQ. FT.
AX-X-X

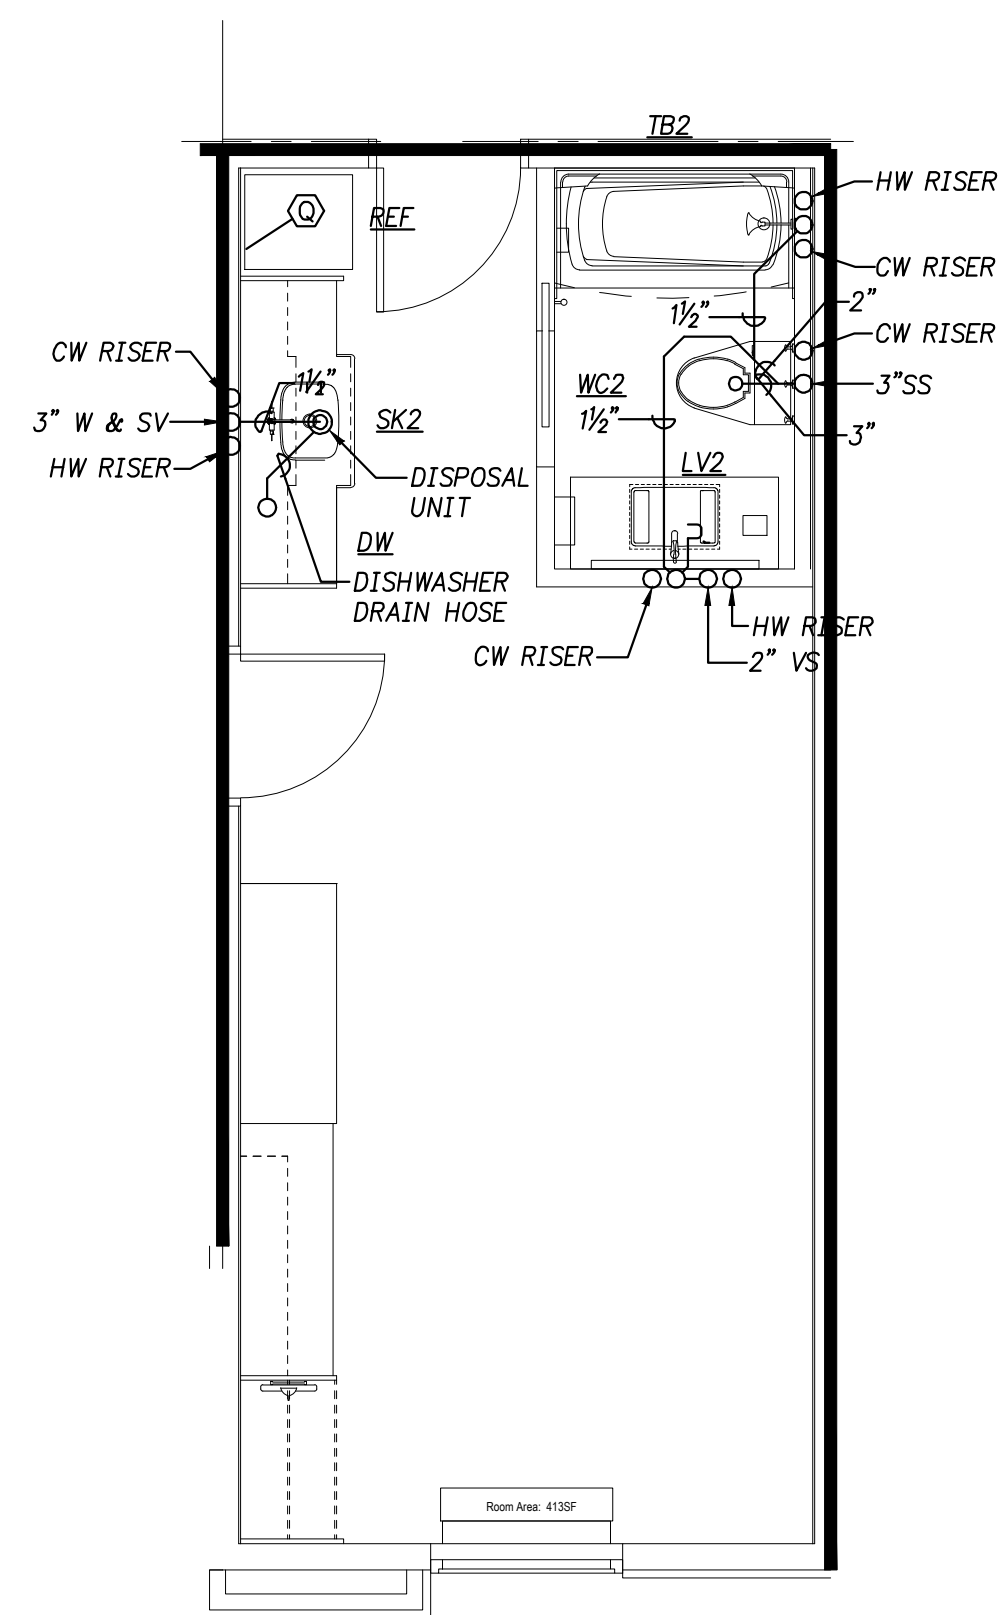

CONN. KING STUDIO
1/4"=1'-0"
412 SQ. FT.
AX-X-X

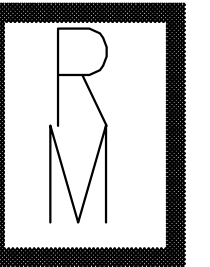


Richard Molenaar
ARCHITECT

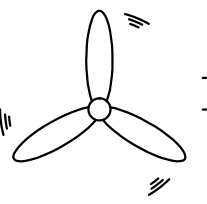

Hertter Mechanical Services

Ryan J. Hertter, P.E., LEED AP
4700 WILD FERN DR
Bartlett, TN 38135
(662) 890-4220

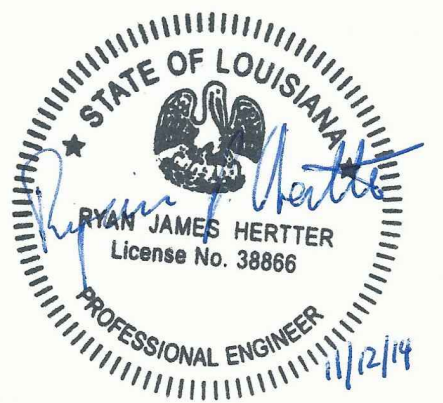

PROJECT NAME:

HOME2
SUITES BY HILTON

W Mane Street West Monroe, Louisiana

SHEET TITLE:

LARGE SCALE UNIT PLANS

PROJECT NO.
13010

LATEST REVISION:
△

DRAWN BY:
AO

CHECKED BY:
RJH

SHEET NUMBER:

DATE:
NOV. 12, 2014

P305