


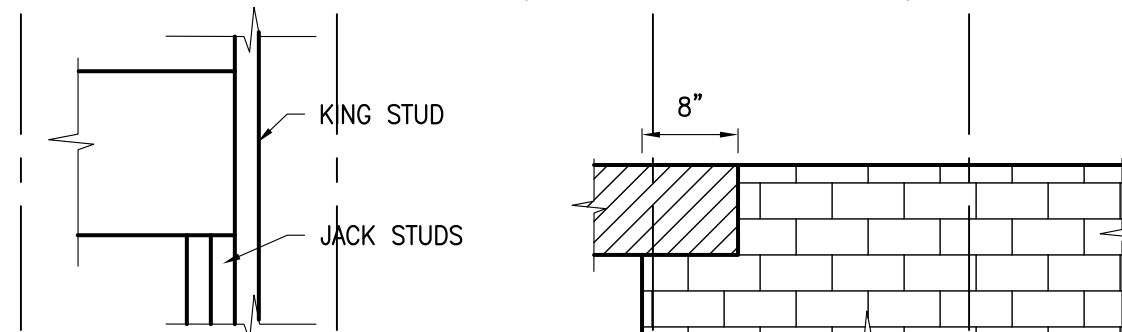

1/8" = 1'-0" | FINISHED FLOOR +23'-10 1/2"

ADD ONE KING POST AT FIRST FLOOR
OPENINGS TO THOSE LISTED IN SCHEDULE

LINTELE SCHEDULE				
MARK	SIZE	DETAIL	BEARING TYPE	SUPPORT
L28	(2) 2x8		1	2 JACK STUDS 1 KING STUD
L210	(2) 2x10		1	2 JACK STUDS 1 KING STUD
L310	(3) 2x10	 (2) $\frac{1}{2}$ " PLYWOOD	1	2 JACK STUDS 1 KING STUD
	NONE LOAD BEARING LINTELS	 (2) 2x8	1	1 JACK STUD 1 KING STUD
L311	(3) $1\frac{3}{4}$ "x $1\frac{1}{8}$ " LVL	 $\frac{3}{4}$ " LUAN	1	2 JACK STUDS 1 KING STUD
L316	(3) $1\frac{3}{4}$ "x $1\frac{1}{2}$ " LVL	 $\frac{3}{4}$ " LUAN	1	4 JACK STUDS 2 KING STUDS
ML1	8F8-1B CAST CRETE		2	

SCALE:	AS SHOWN
PROJECT NO:	037P02
DATE:	07-31-18
DRAWN BY:	HVS
CHECKED BY:	WOW
SHEET NO:	

/2018 2:20:22 PM