




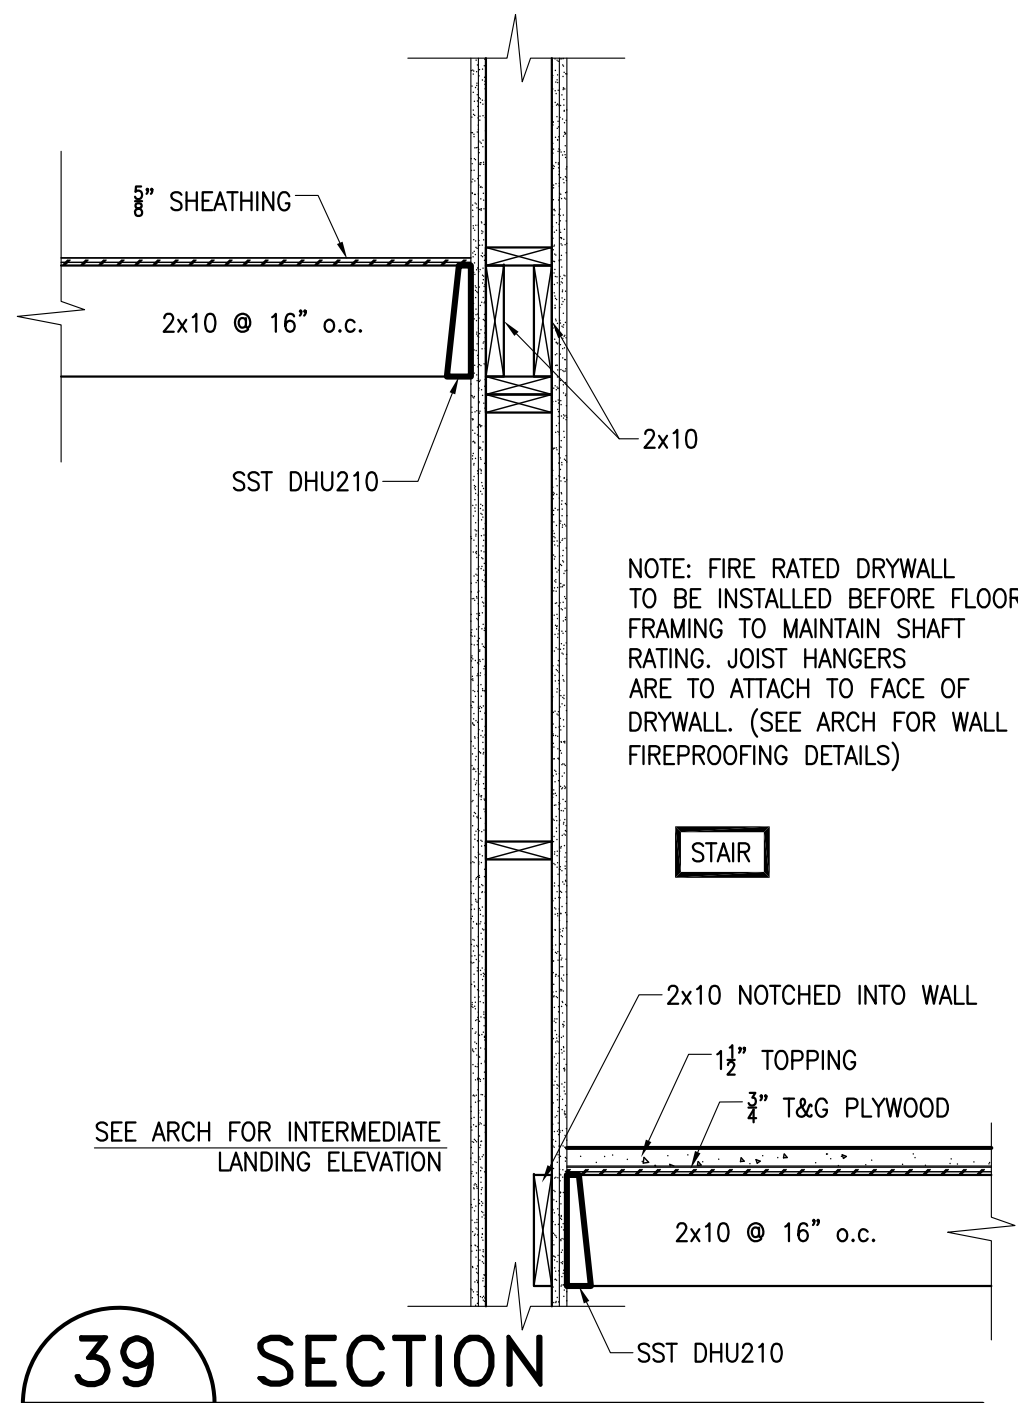


39 SECTION
S504 3/4" = 1'-0"

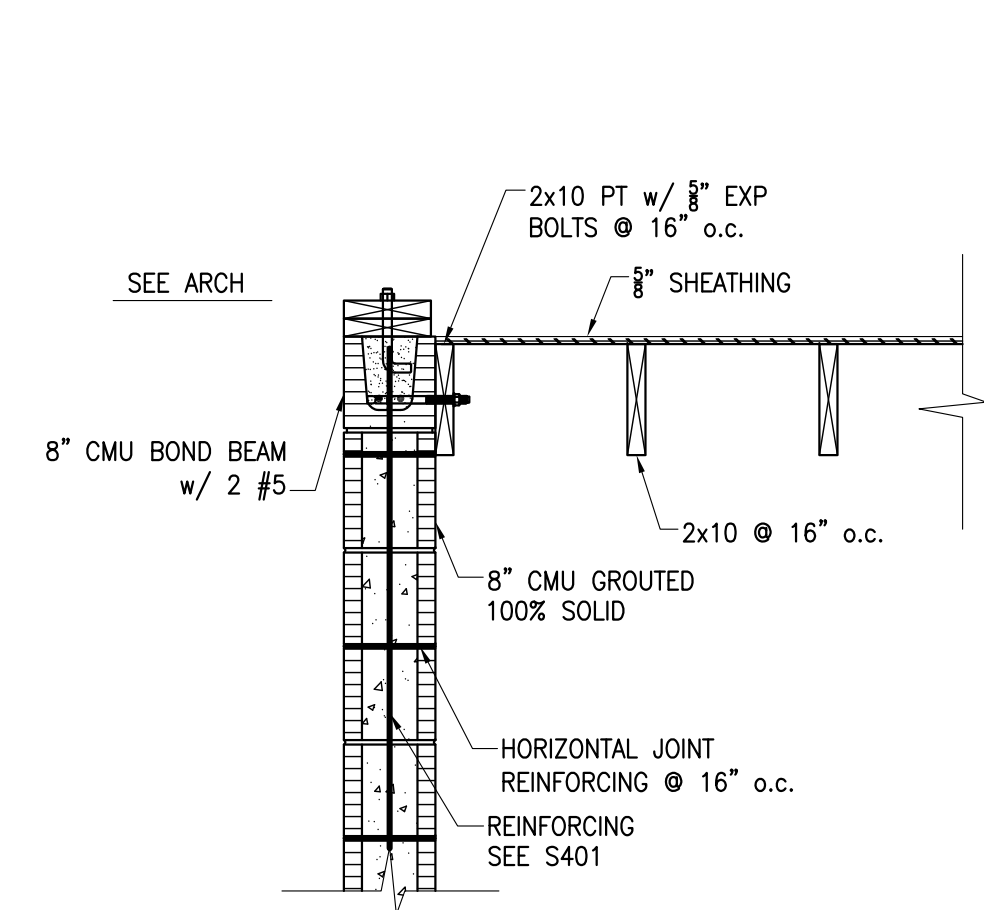


40 SECTION
S504 3/4" = 1'-0"

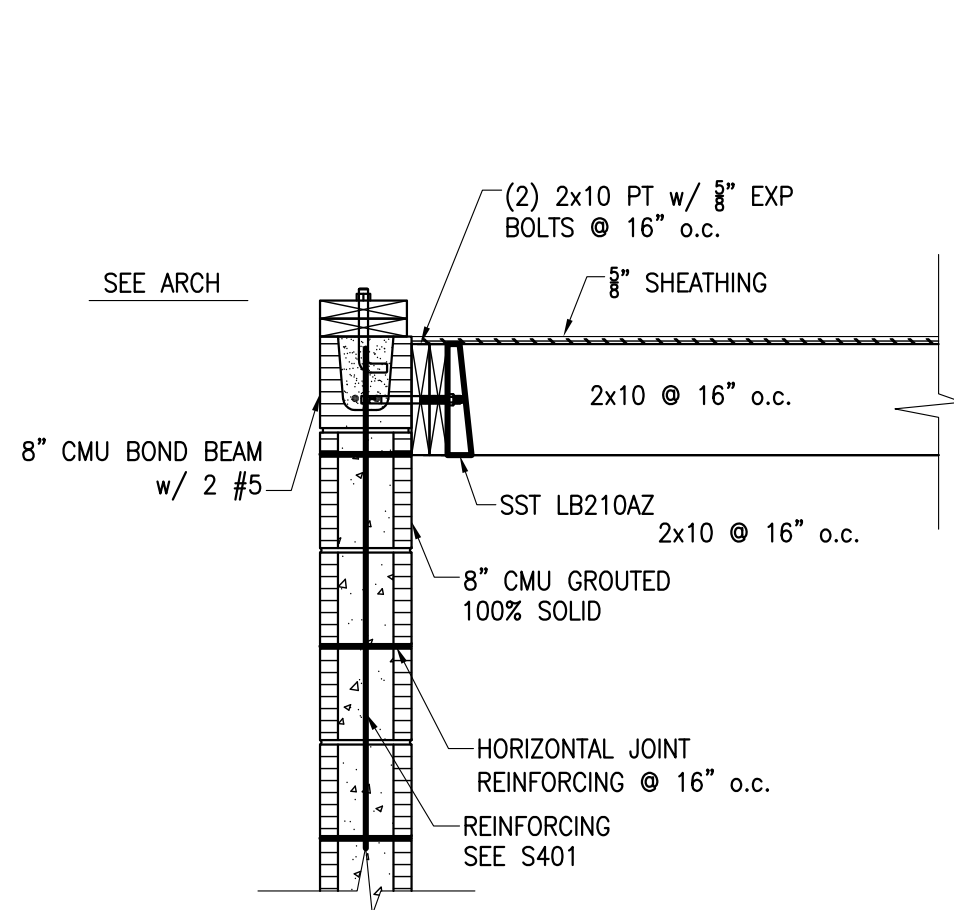


41 SECTION
S504 3/4" = 1'-0"

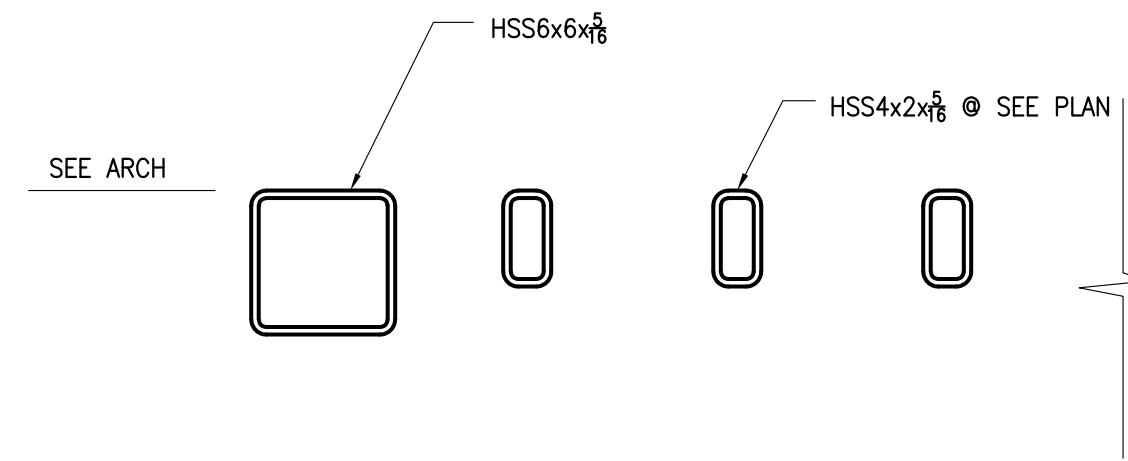


42 SECTION
S504 1 1/2" = 1'-0"

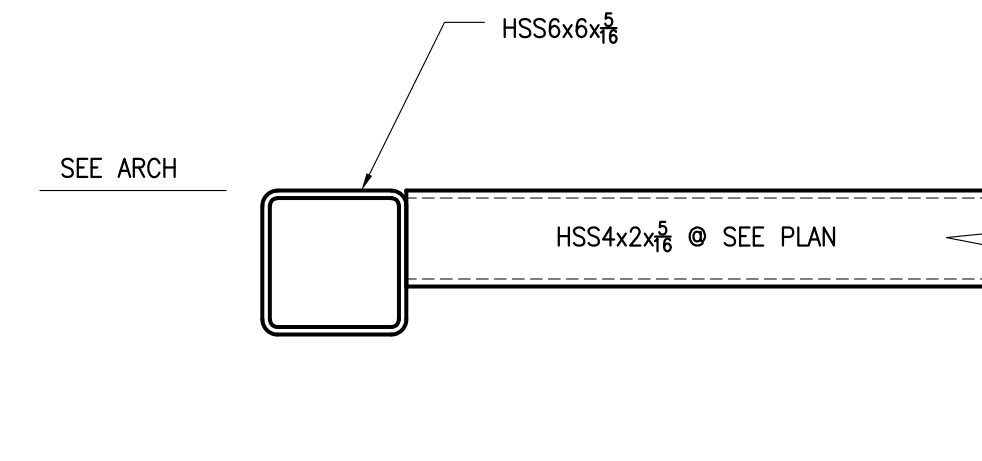


43 SECTION
S504 1 1/2" = 1'-0"

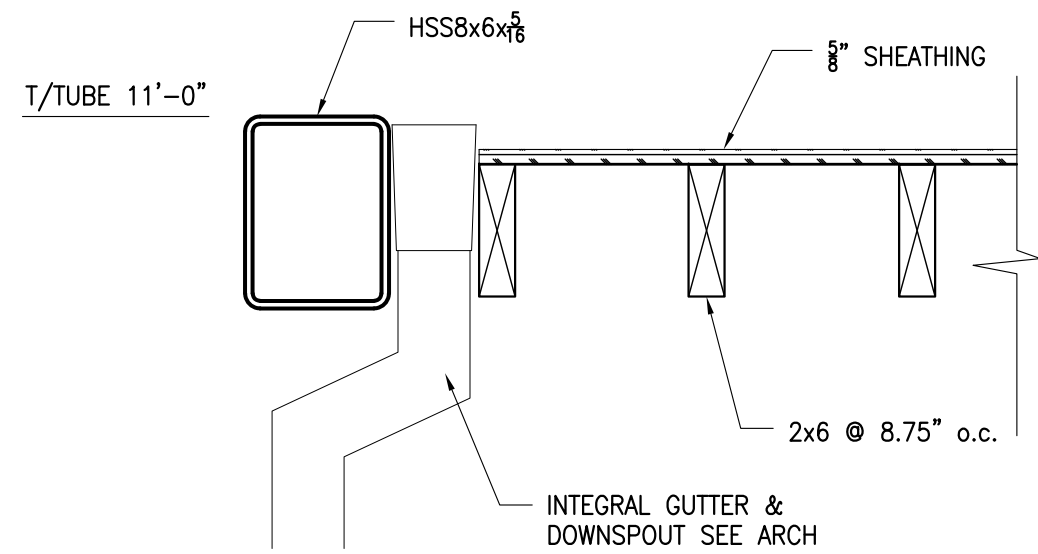


44 SECTION
S504 1 1/2" = 1'-0"

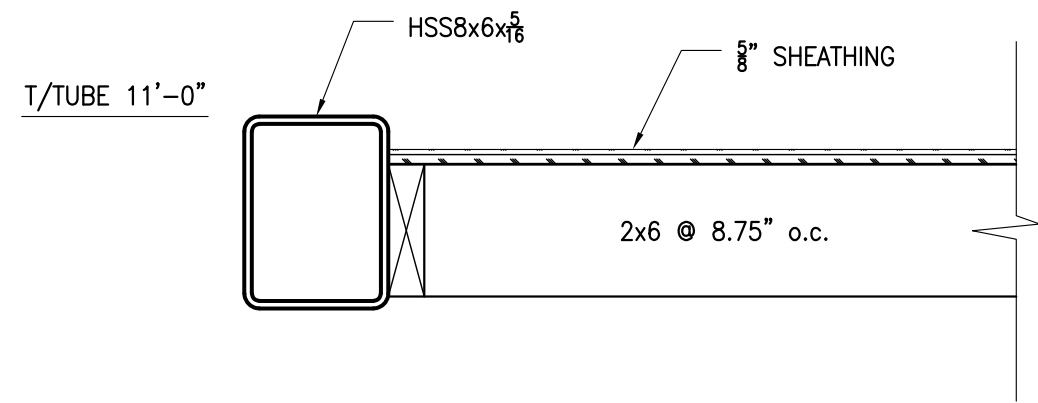



45 SECTION
S504 1 1/2" = 1'-0"

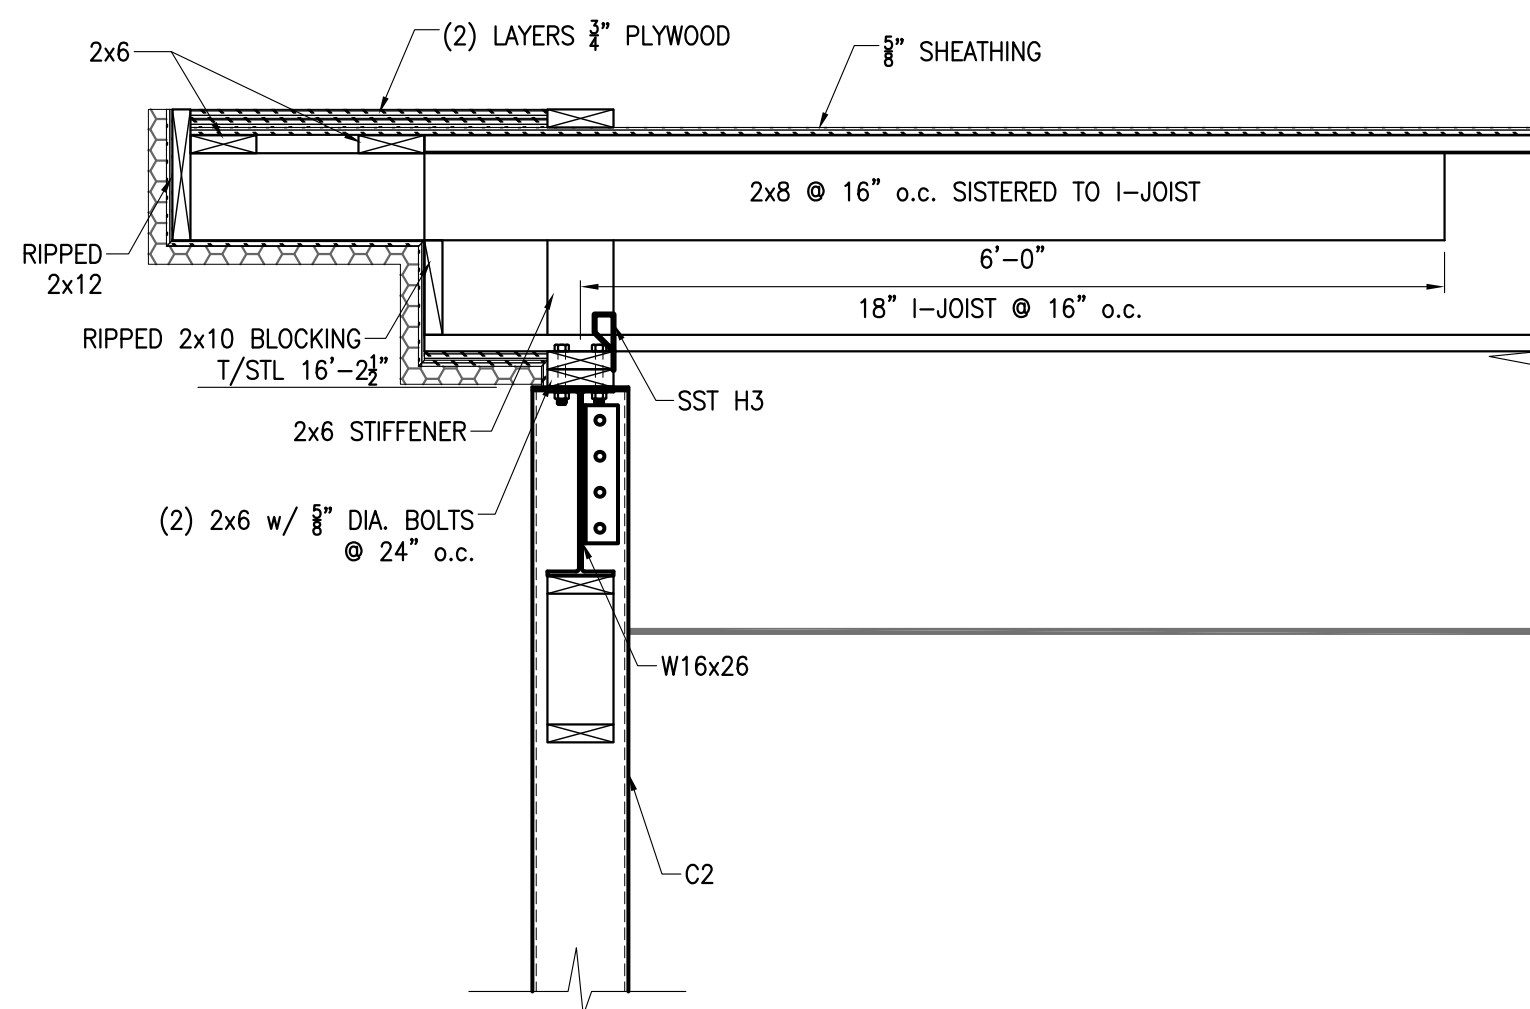



46 SECTION
S504 3/4" = 1'-0"

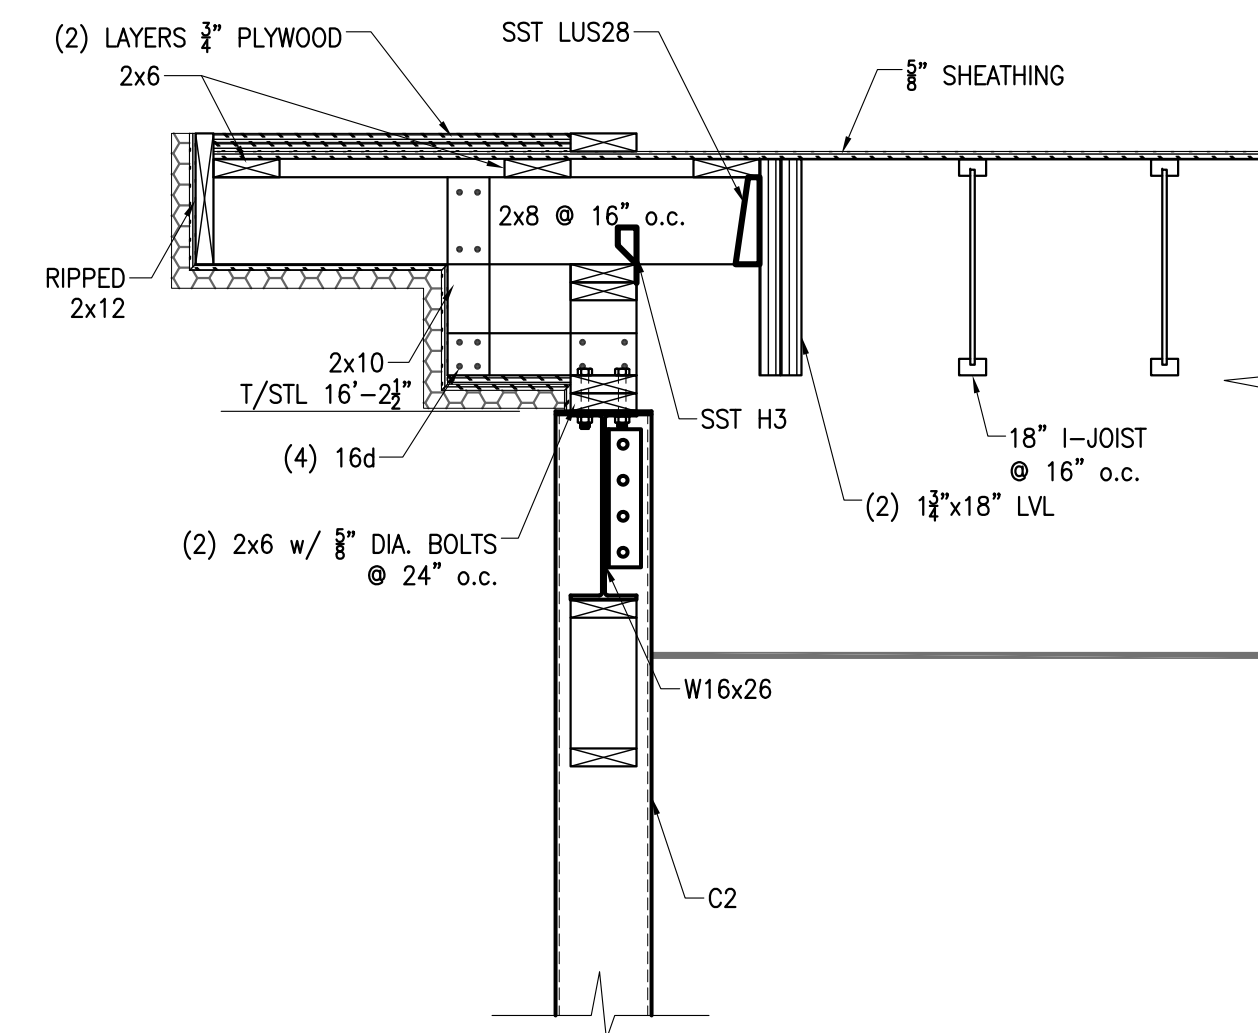

47 SECTION
S504 3/4" = 1'-0"

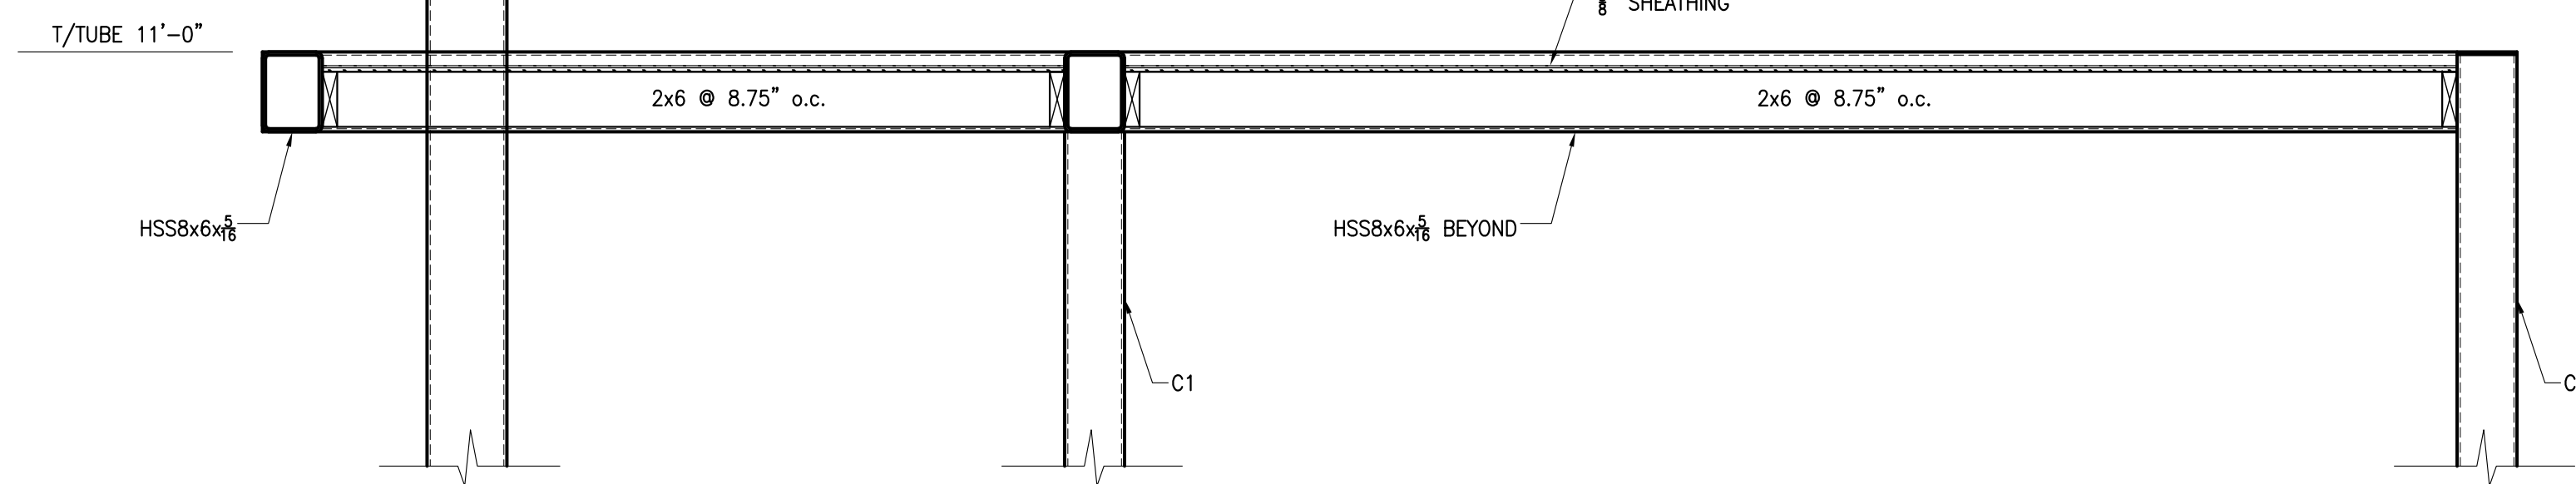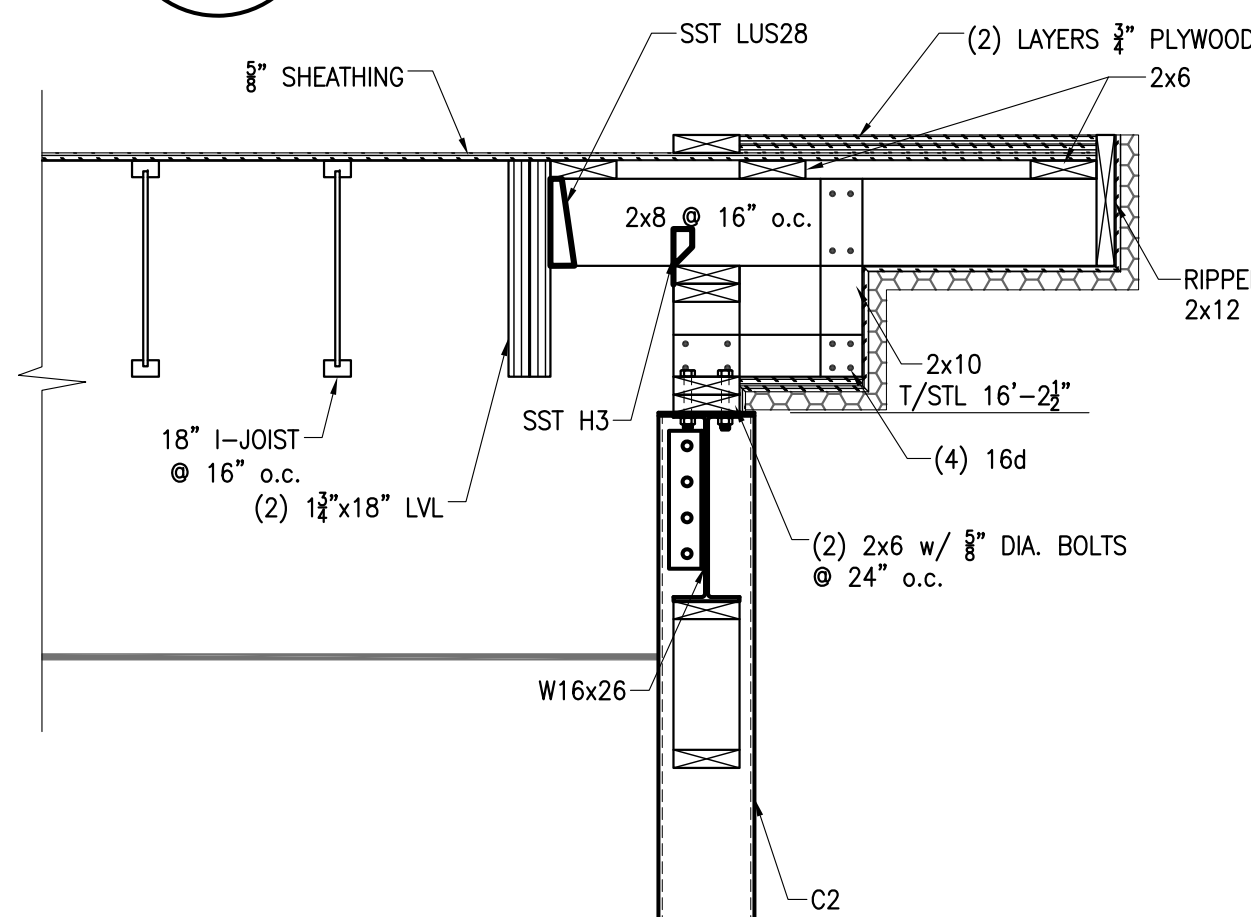

48 SECTION
S504 3/4" = 1'-0"

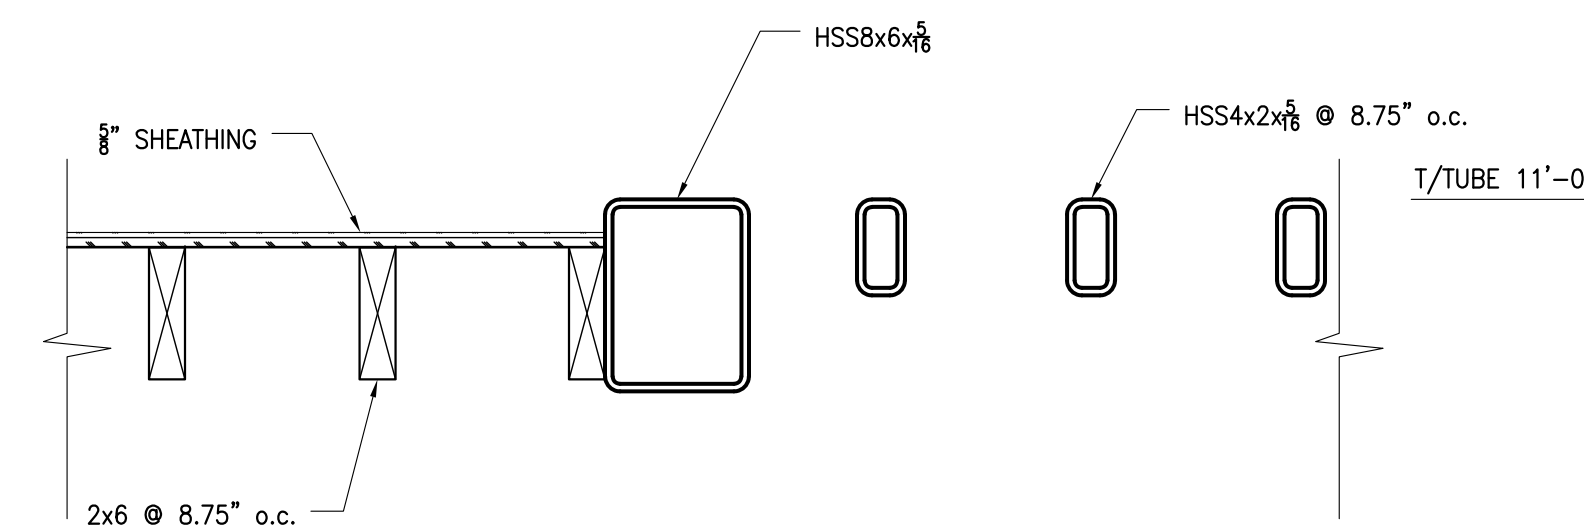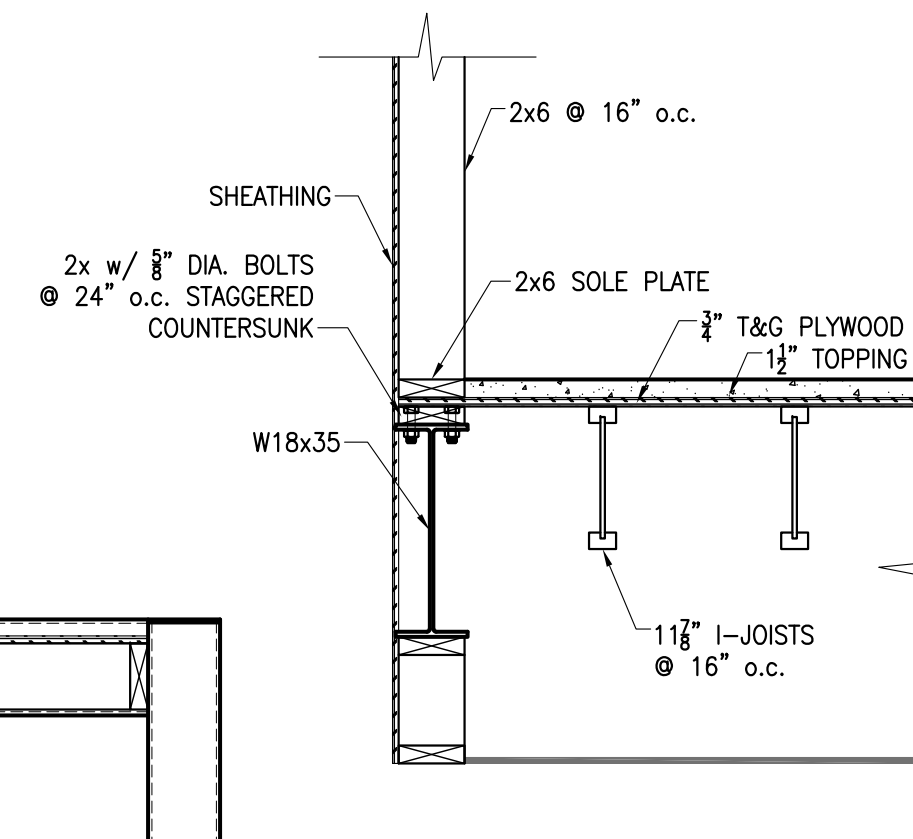

49 SECTION
S504 1 1/2" = 1'-0"

NO.	DATE	REVISION