




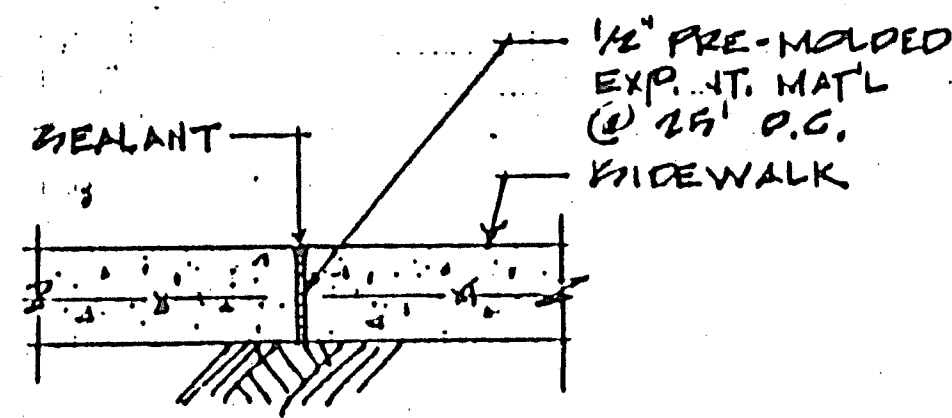


1 SIDEWALK
EXP. JT.
1/2"

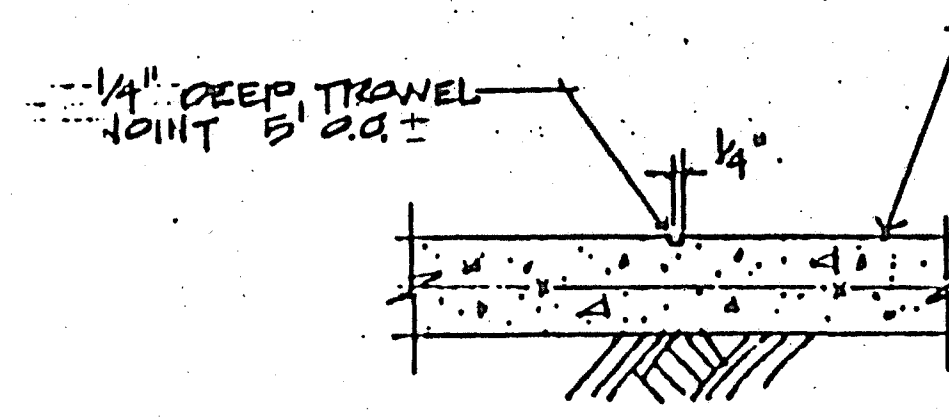


2 SIDEWALK
CONTROL JT.
1/2"

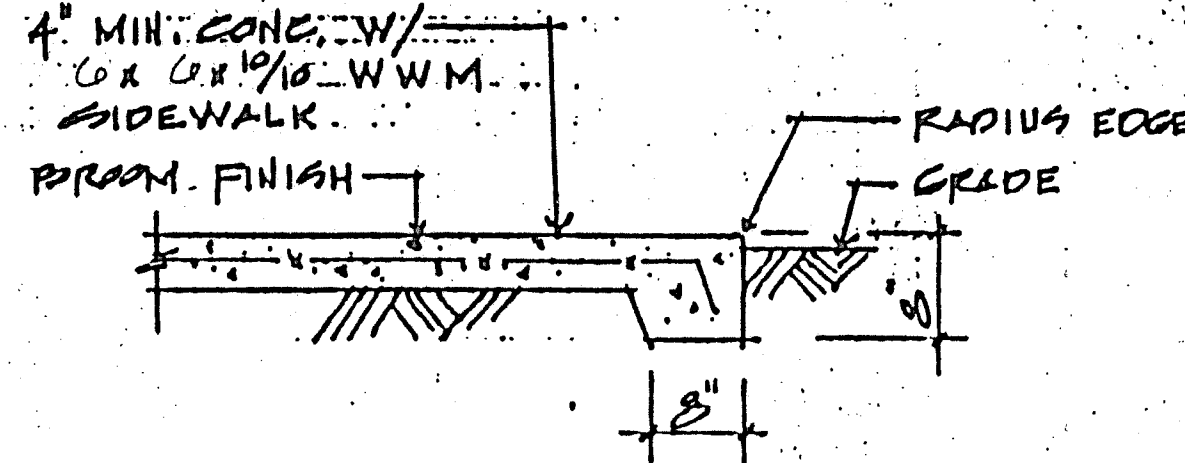


3 SIDEWALK
EDGE
3/4"

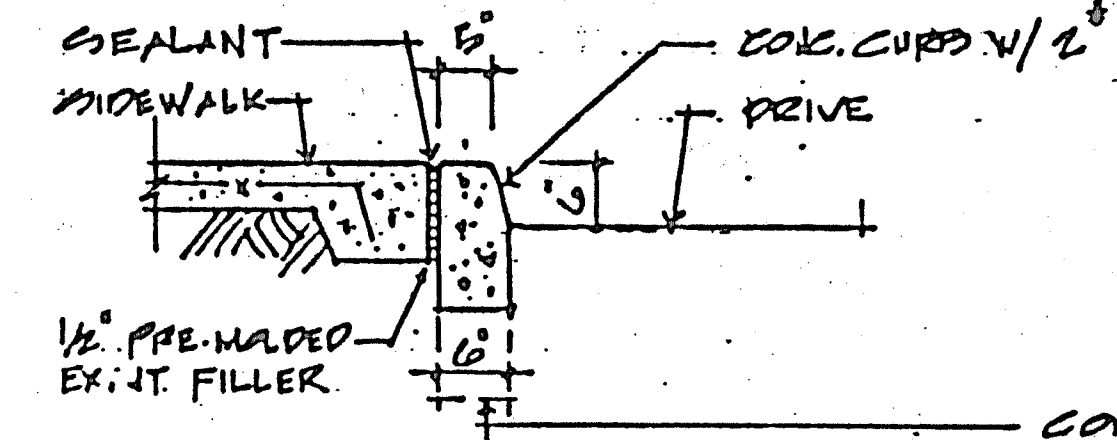


4 CURB @
SIDEWALK
3/4"

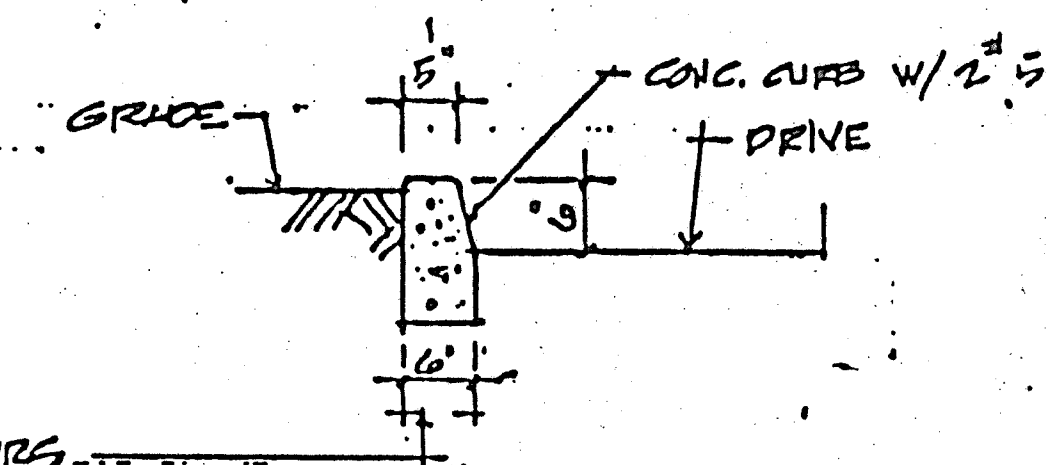

5 CURB @
GRADE
3/4"

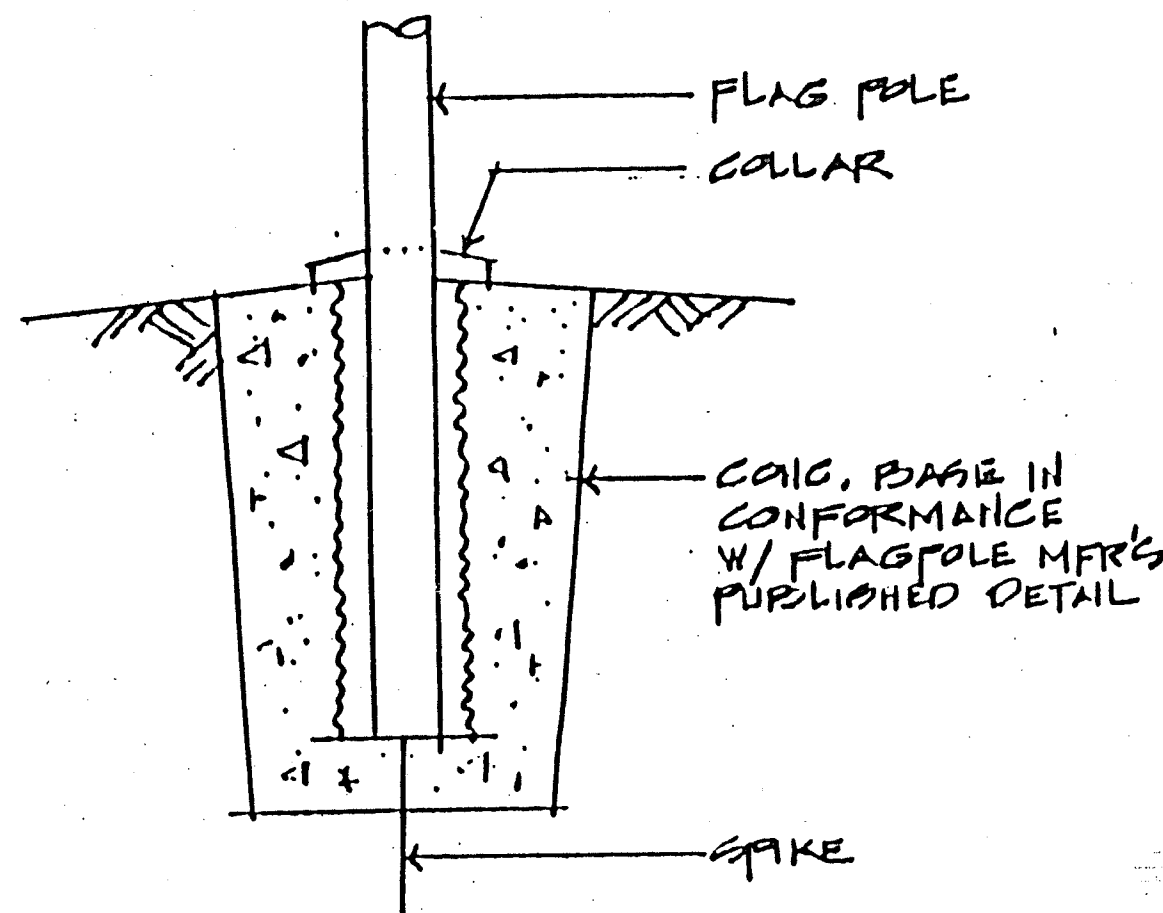

6 FLAGPOLE
BASE

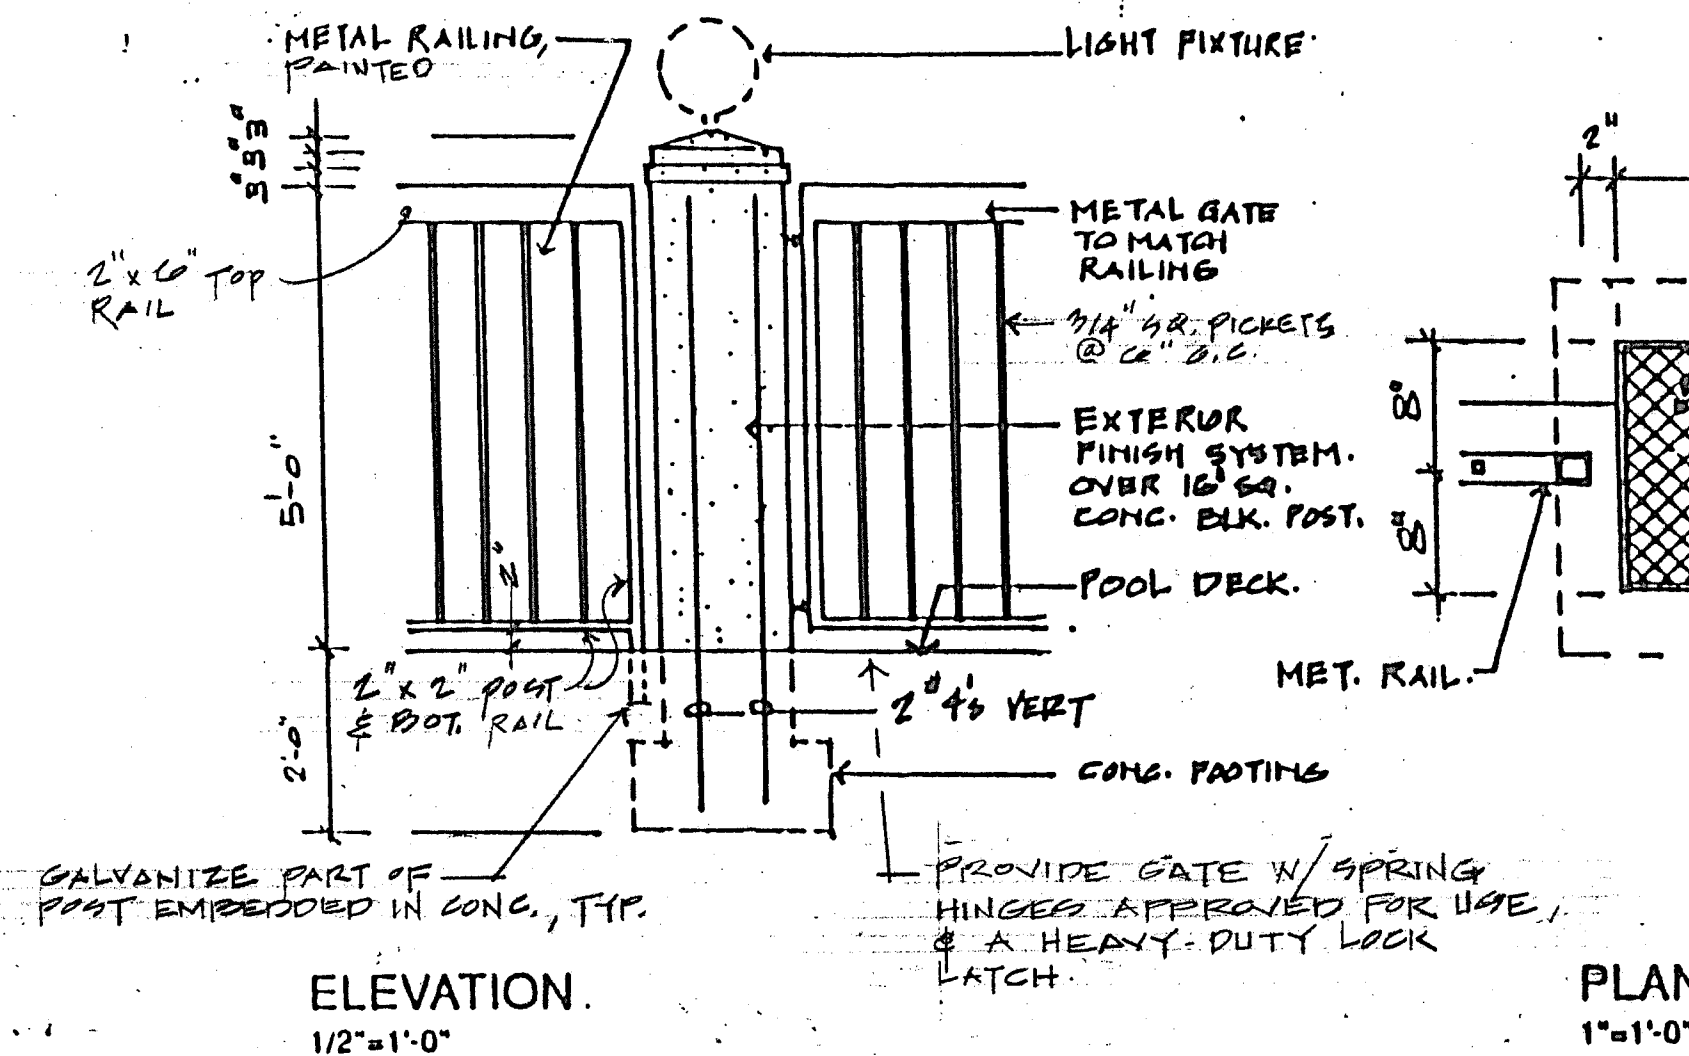


POOL RAILING / FENCE DETAIL

NOTES:

1. Site and exterior facilities shall comply with ADA (ADA Accessibility Guidelines) 4.1.2.
2. Accessible building facilities shall comply with ADA 4.1.3.
3. Accessible route shall comply with ADA 4.3.
4. Protruding objects into accessible walks, halls, corridors or passageways shall comply with ADA 4.4.
5. Ground and floor surfaces along accessible routes, and in accessible rooms and spaces including floors, ramps, stairs from accessible floors, and curb ramps shall comply with ADA 4.5.
6. Accessible parking and passenger loading zones shall comply with ADA 4.6.
7. Curb ramps shall comply with ADA 4.7, and ramps shall comply with ADA 4.8.
8. Elevators, if provided for public use, shall comply with ADA 4.10.
9. Drinking fountain, if provided for public use, shall comply with ADA 4.14.
10. Accessible toilet rooms shall comply with ADA 4.22.
11. Accessible bathrooms shall comply with ADA 4.23.
12. Handrails, grab bars, and tub and shower seats required to be accessible shall comply with ADA 4.26.
13. Controls and operating mechanisms required to be accessible shall comply with ADA 4.27.
14. Alarm systems required to be accessible shall comply with ADA 4.28. At a minimum, visual signal appliances shall be provided in each of the following areas: restrooms and any other general usage areas (e.g., meeting rooms), hallways, lobbies and any other area for common use.
15. Detectable warnings required shall comply with ADA 4.29.
16. Signage required to be accessible shall comply with ADA 4.30.
17. Telephones required to be accessible shall comply with ADA 4.31.
18. Hotel accessible sleeping rooms shall comply with ADA 9.2.


6" & 1/2" PIPE FILLED
SOLID W/ CONG.
PRIME & PAINT

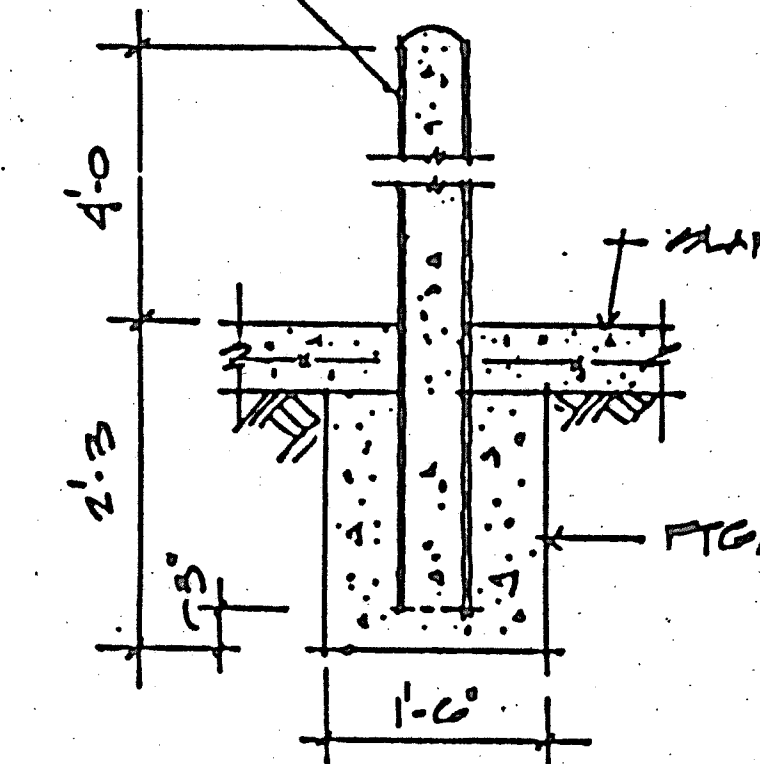





9 BOLLARD
3/4"

KEYNOTES


- 1 4" x 4" x 1/4" stl. tube jamb. Secure to conc. blk. w/ 3 expansion anchors.
- 2 3/4" dia. hinge bolt. Weld to stl. tube jamb.
- 3 2" x 4" x 3/16" stl. tube gate frame.
- 4 1" dia. x 6" hinge pipe. Weld to gate frame.
- 5 1/8" x 1" dia. washer. Weld to gate frame.
- 6 4" x 1/8" strap behind. Weld to gate frame.
- 7 1/4" lag screw w/ att. from behind. 3 per board.
- 8 3/4" x 24" bolt keeper.
- 9 1" dia. x 12" keeper pipe. Weld to gate frame.
- 10 1-1/2" dia. buried pipe to receive keeper.
- 11 1/8" clip. Weld to gate frame.
- 12 2 x 4 S4S C and better cedar boards, sealed against moisture penetration.
- 13 Lockable hasp.
- 14 Hinge - 3 per jamb.

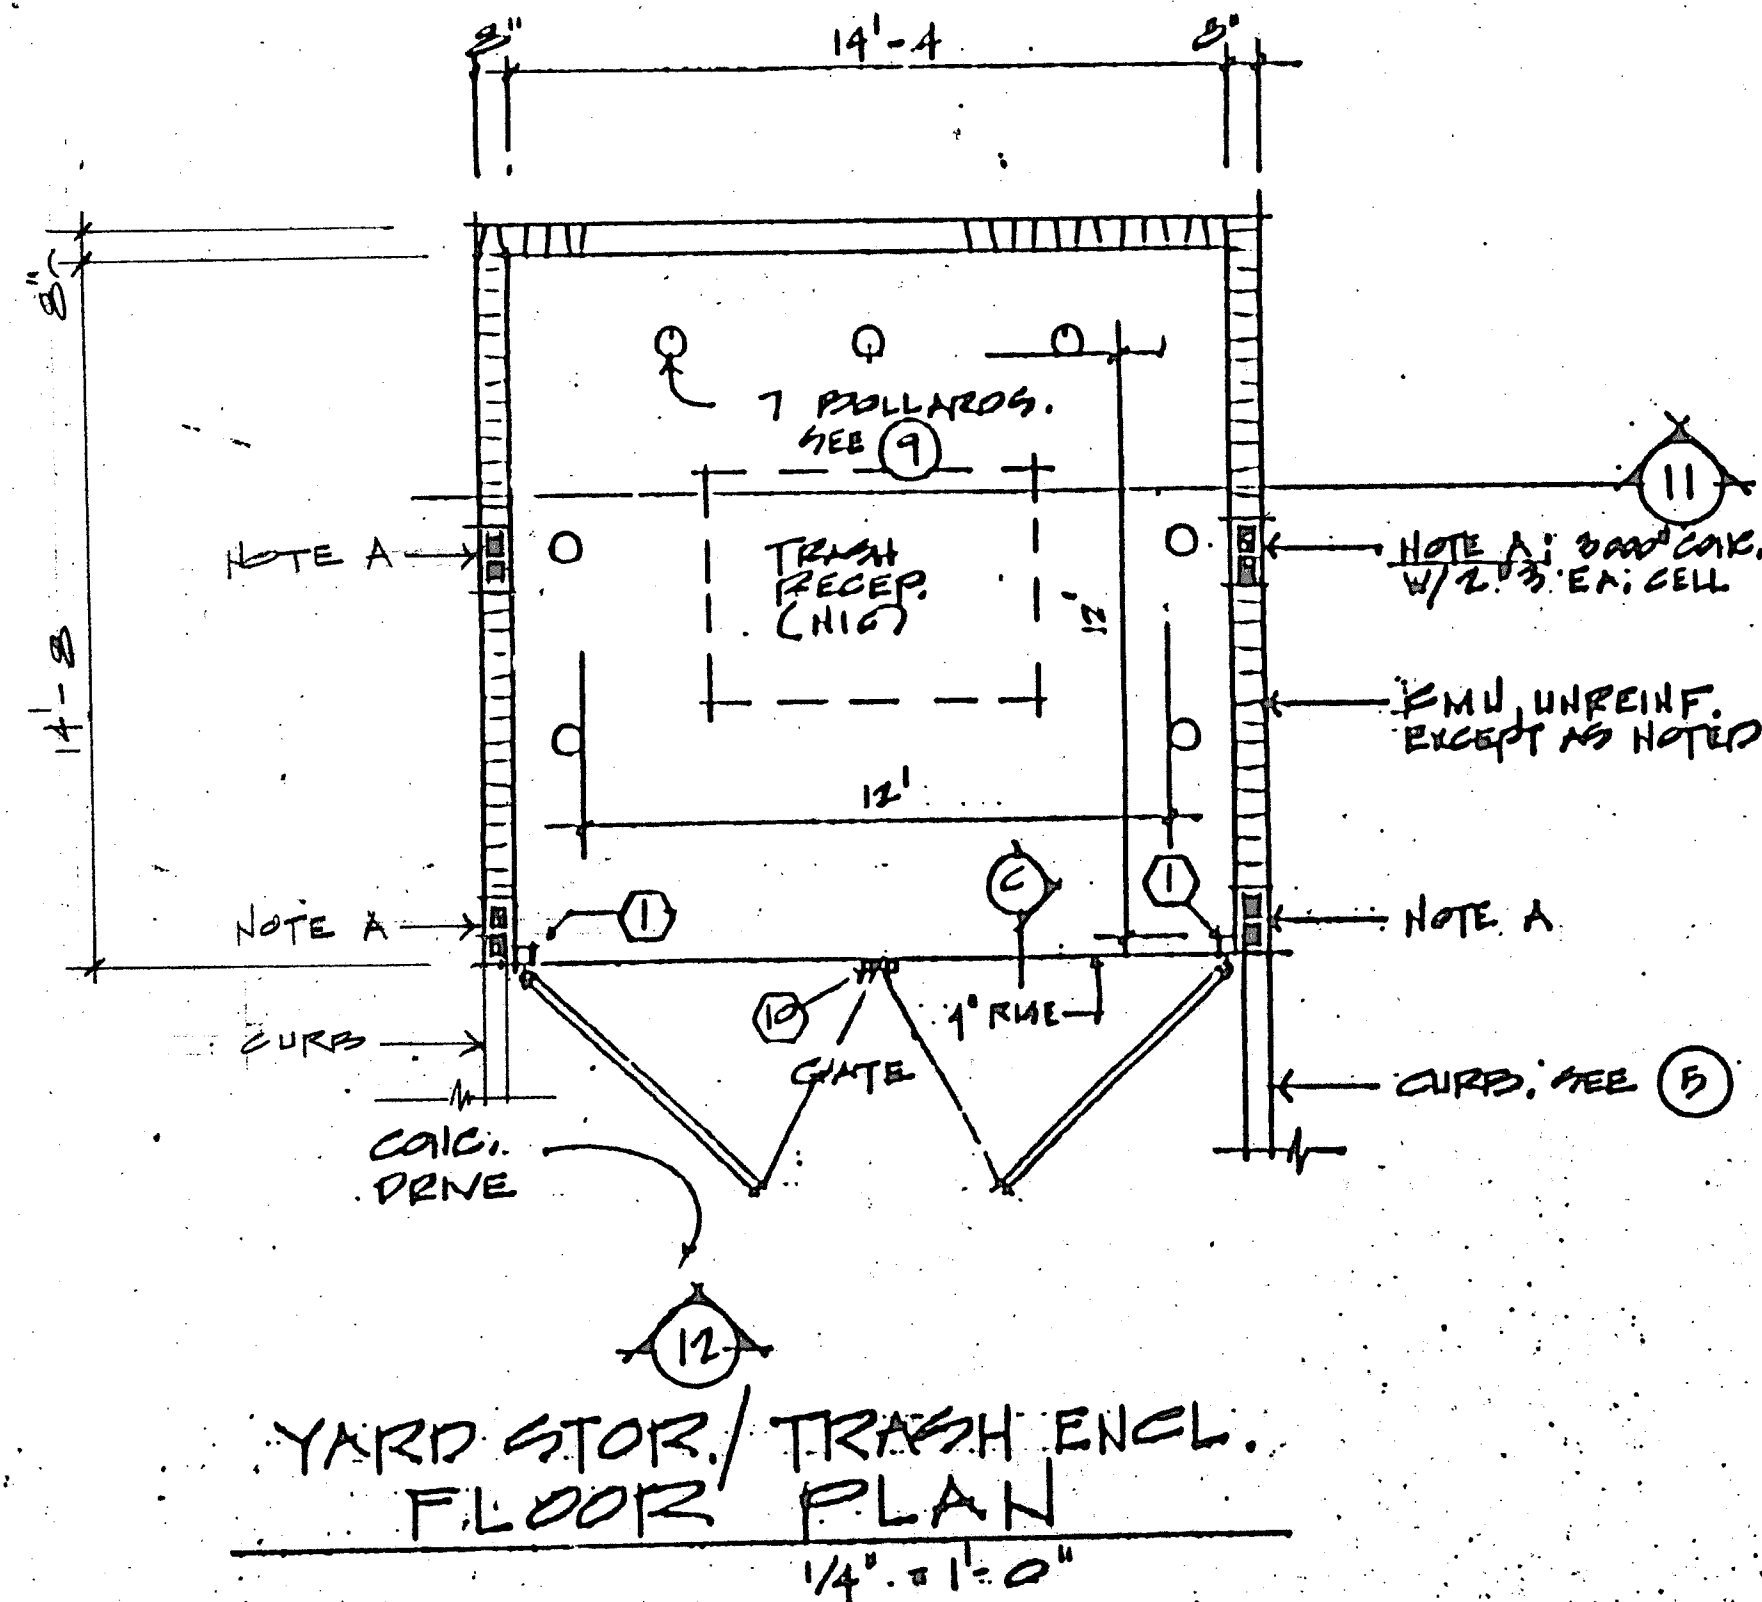

YARD STOR/TRASH ENCL.
FLOOR PLAN
1/4" = 1'-0"

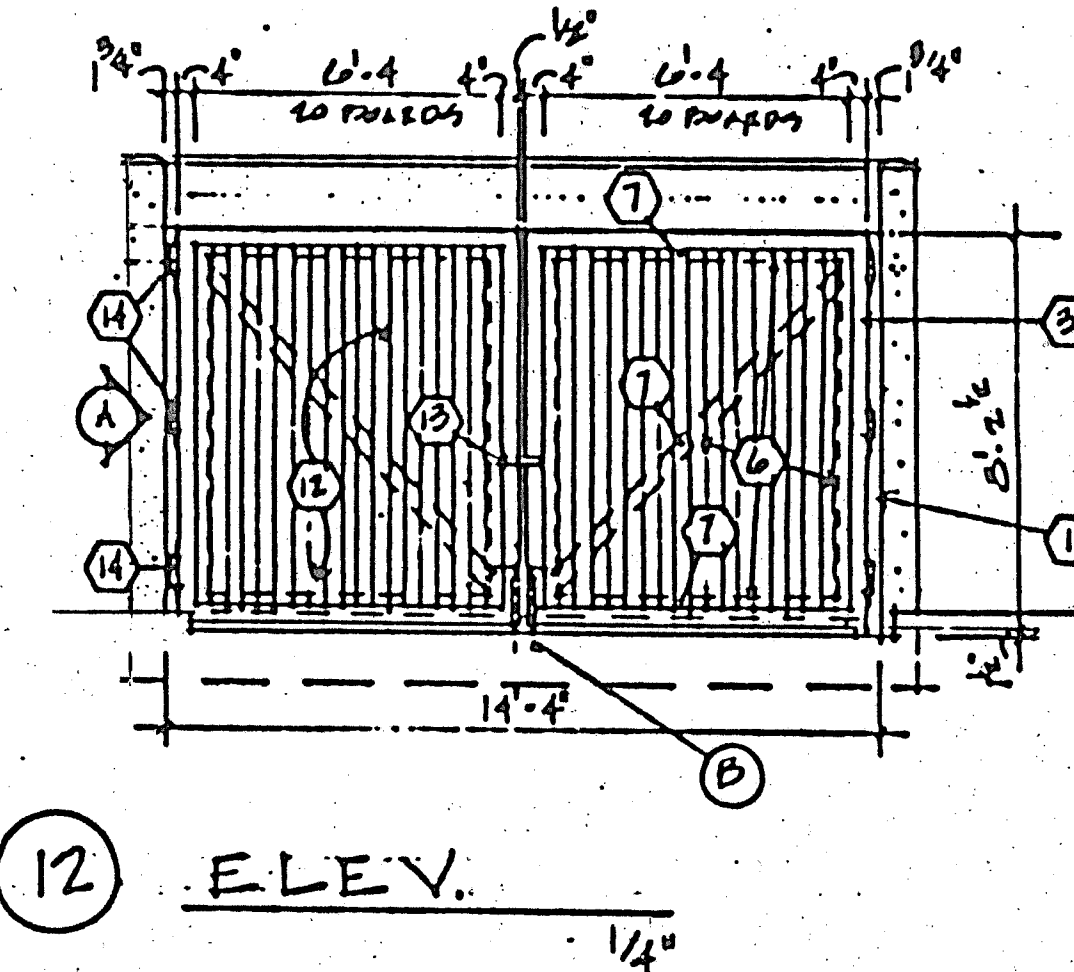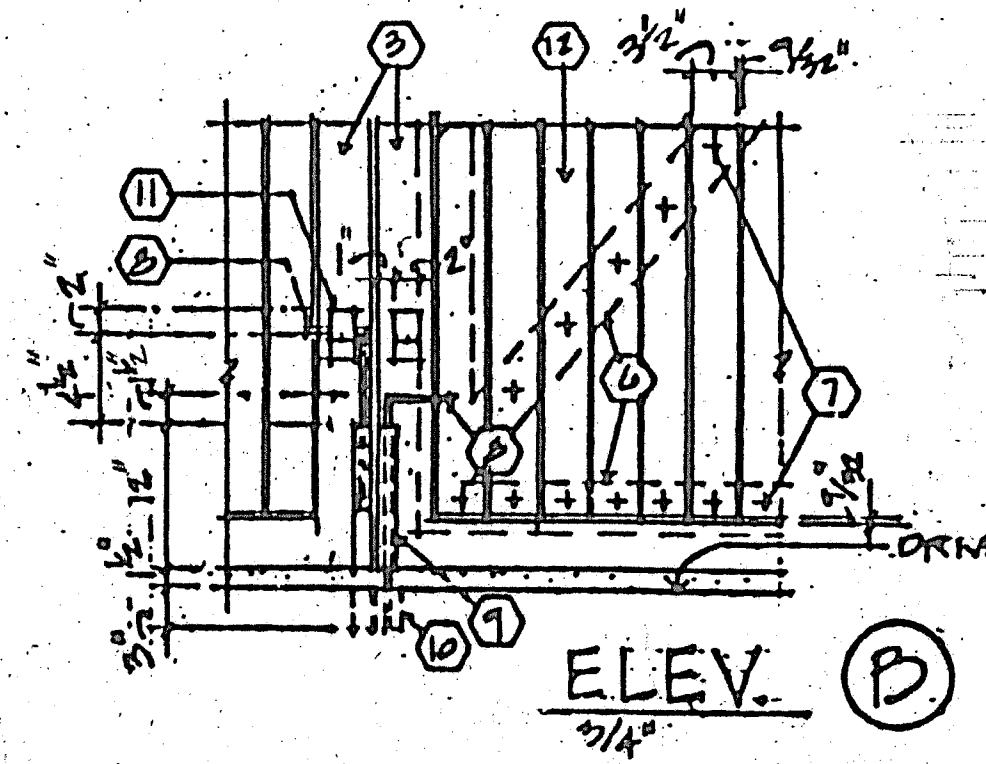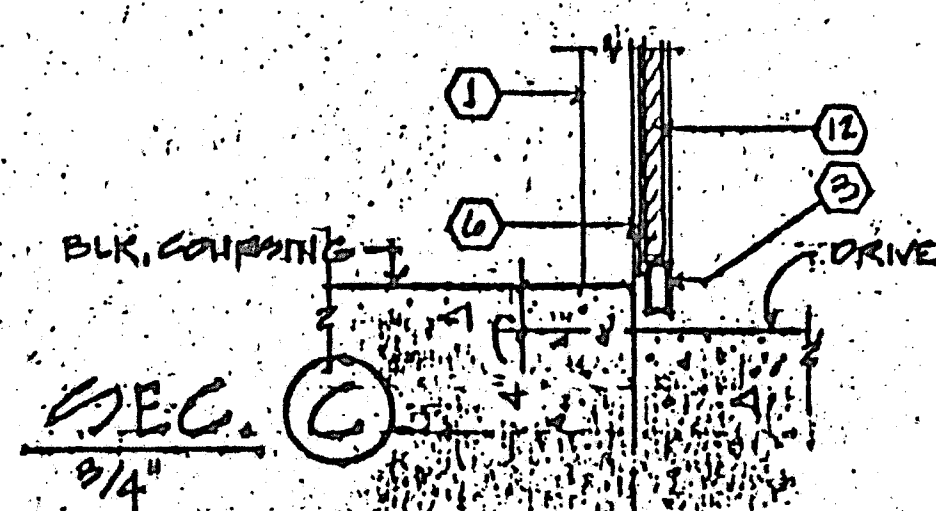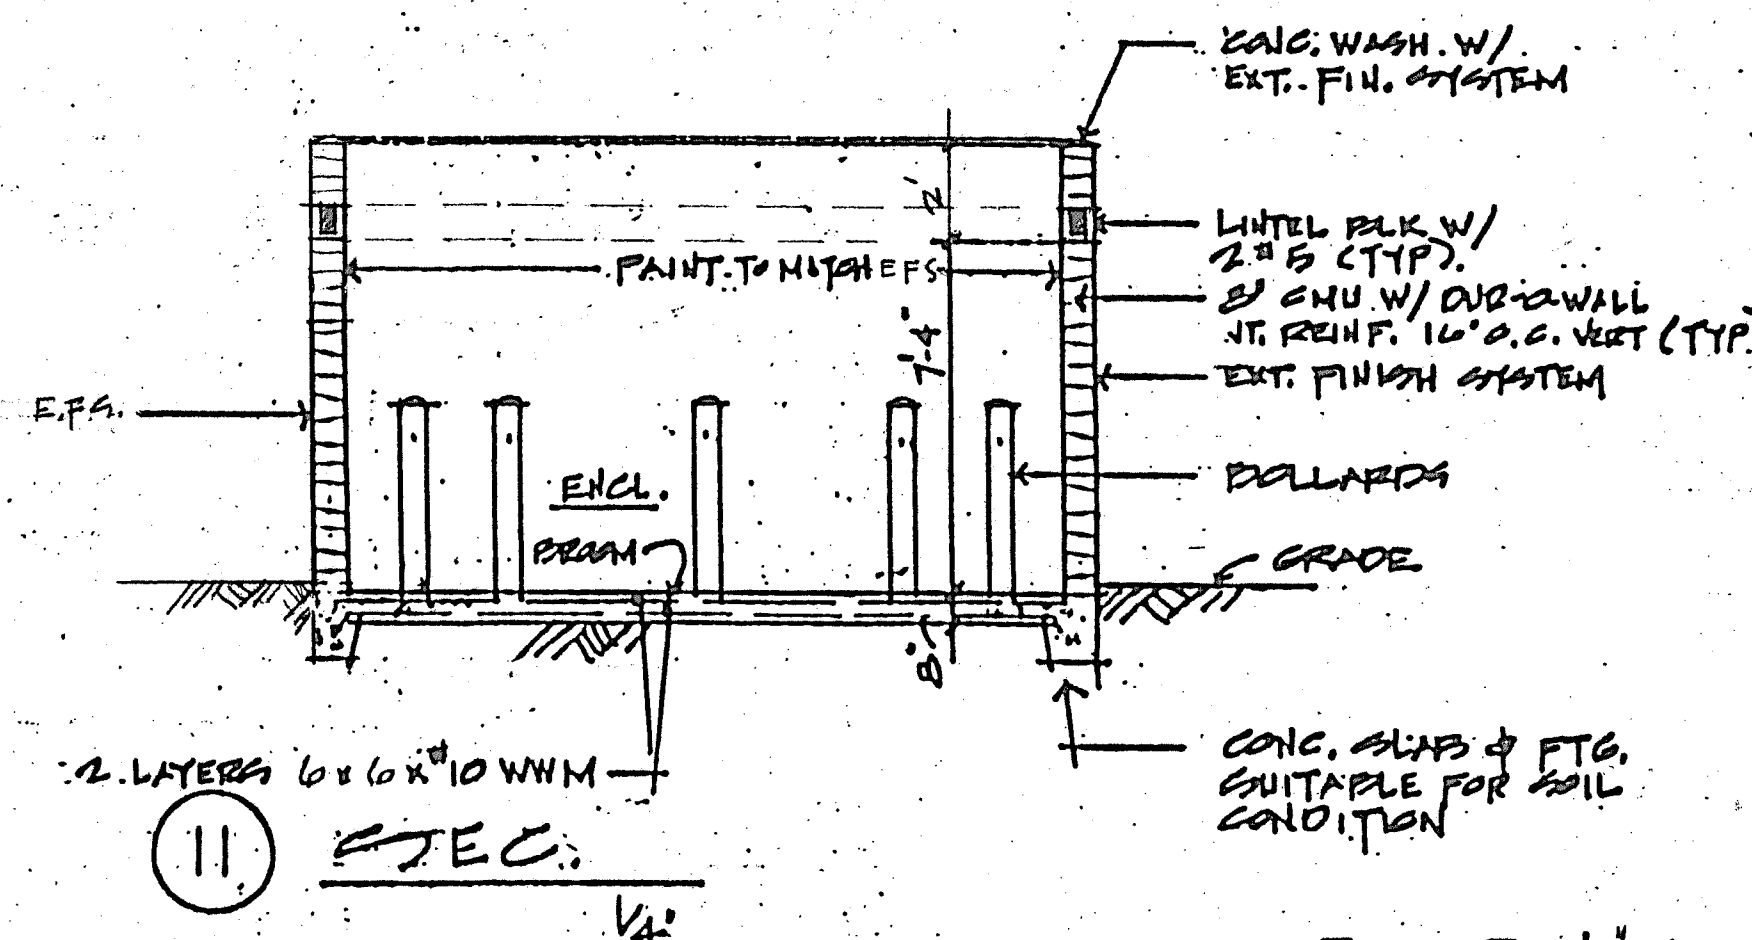


12 ELEV.

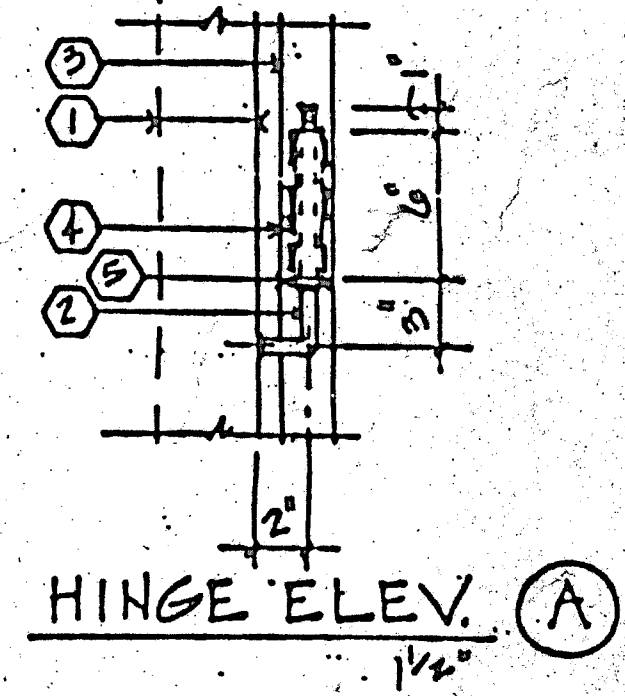

HINGE ELEV. A
1/4"

NOTE:
INFORMATION ON SHT. C1 TAKES
PRECEDENCE OVER INFORMATION
ON THIS SHT. UNALTERED INFORMATION
THIS SHT. SHALL REMAIN IN EFFECT.

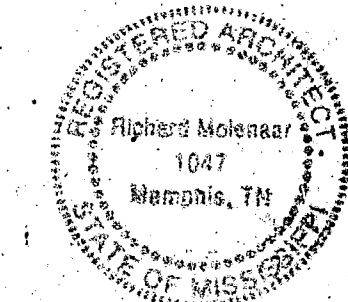

RICHARD MOLENAAR
ARCHITECT

DAYS INN
PEARL, MS

NOTES & SITE DETAILS

97006
3-25-99
CS-2