




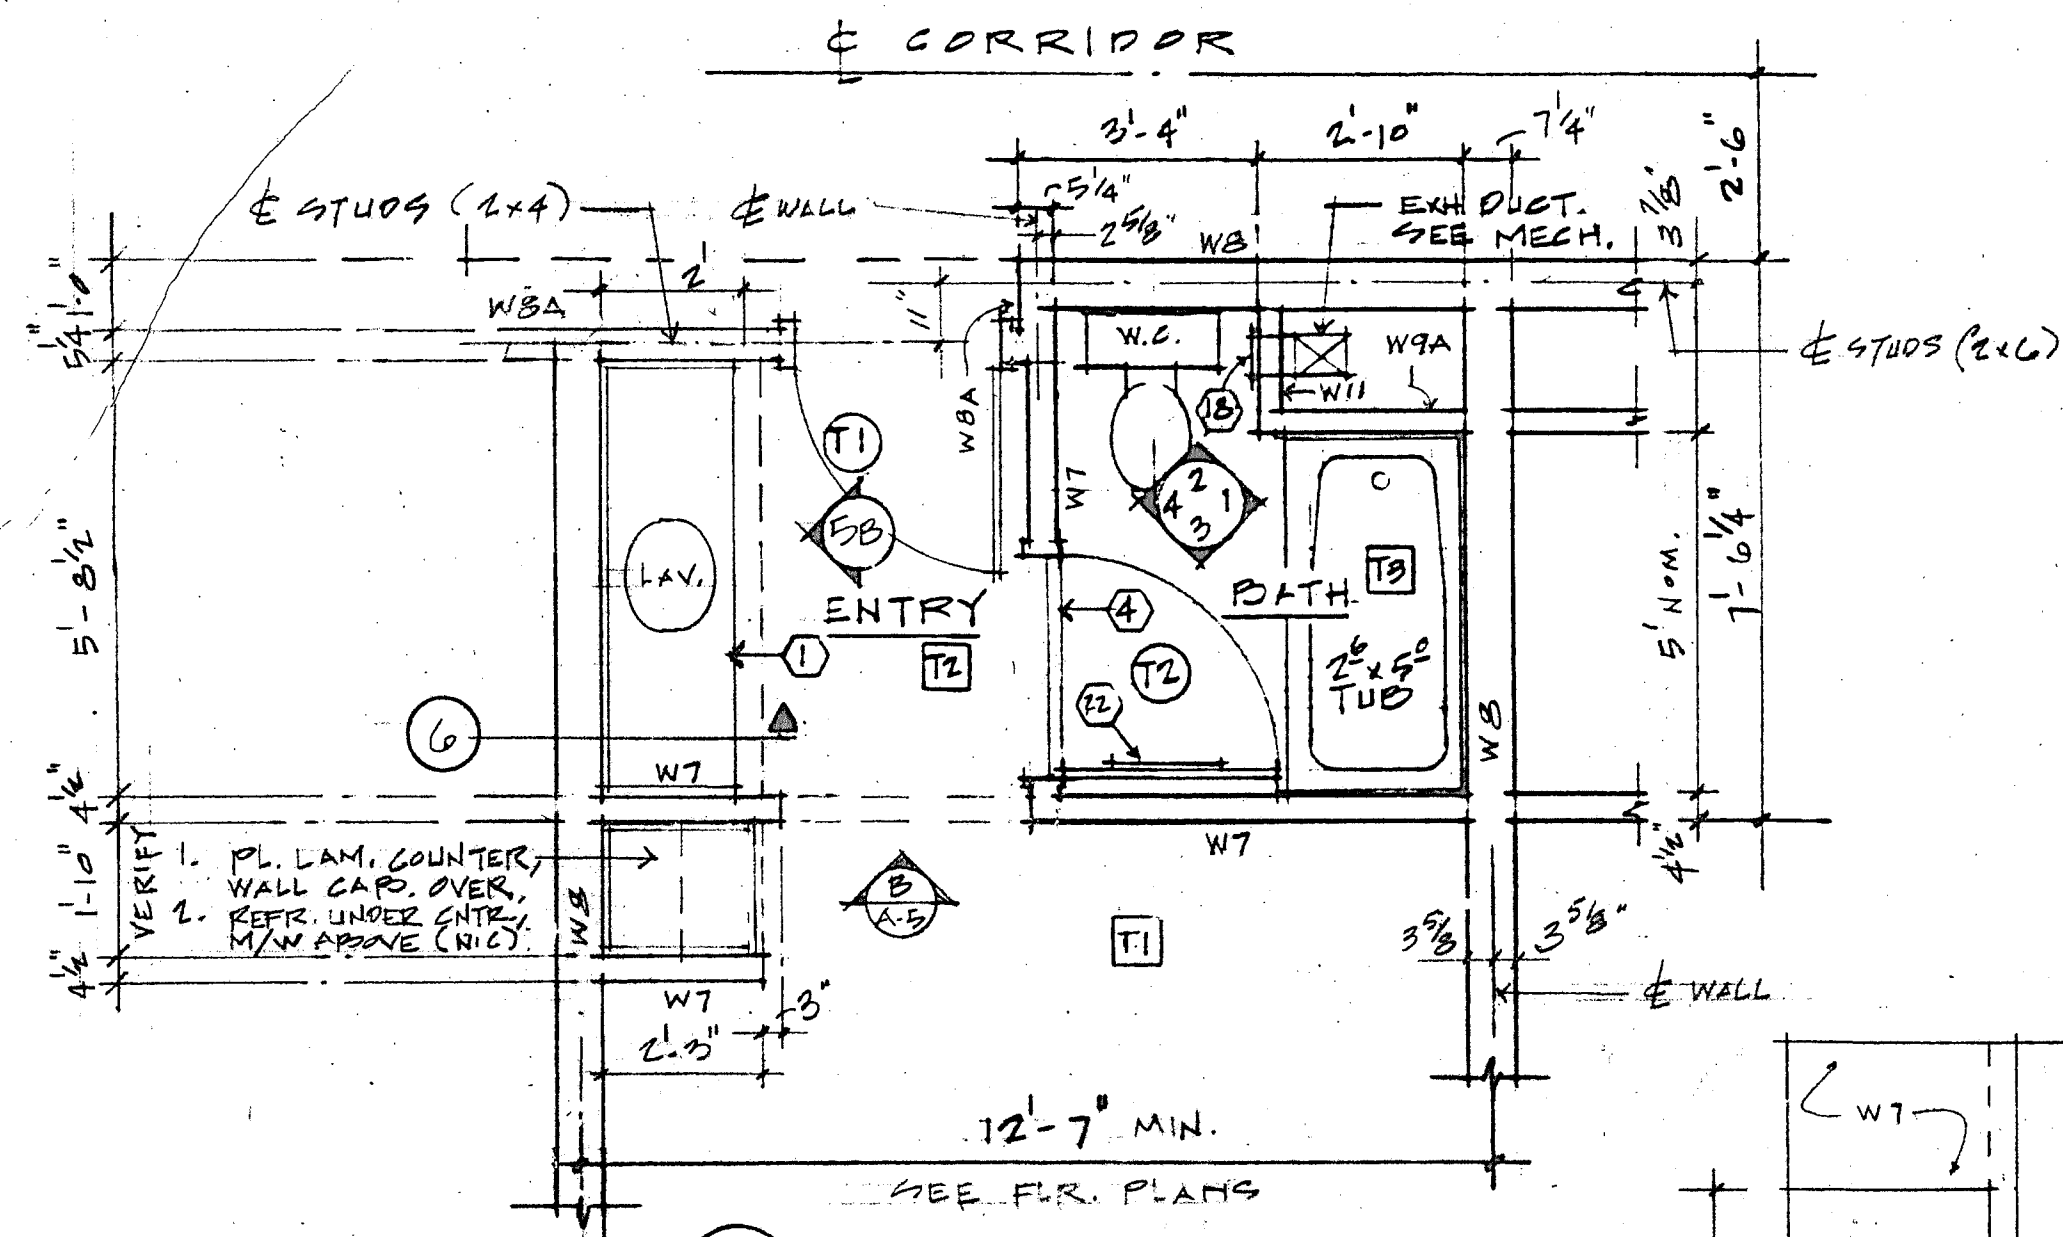


A BATH & ENTRY PLAN
3/8" = 1'-0"

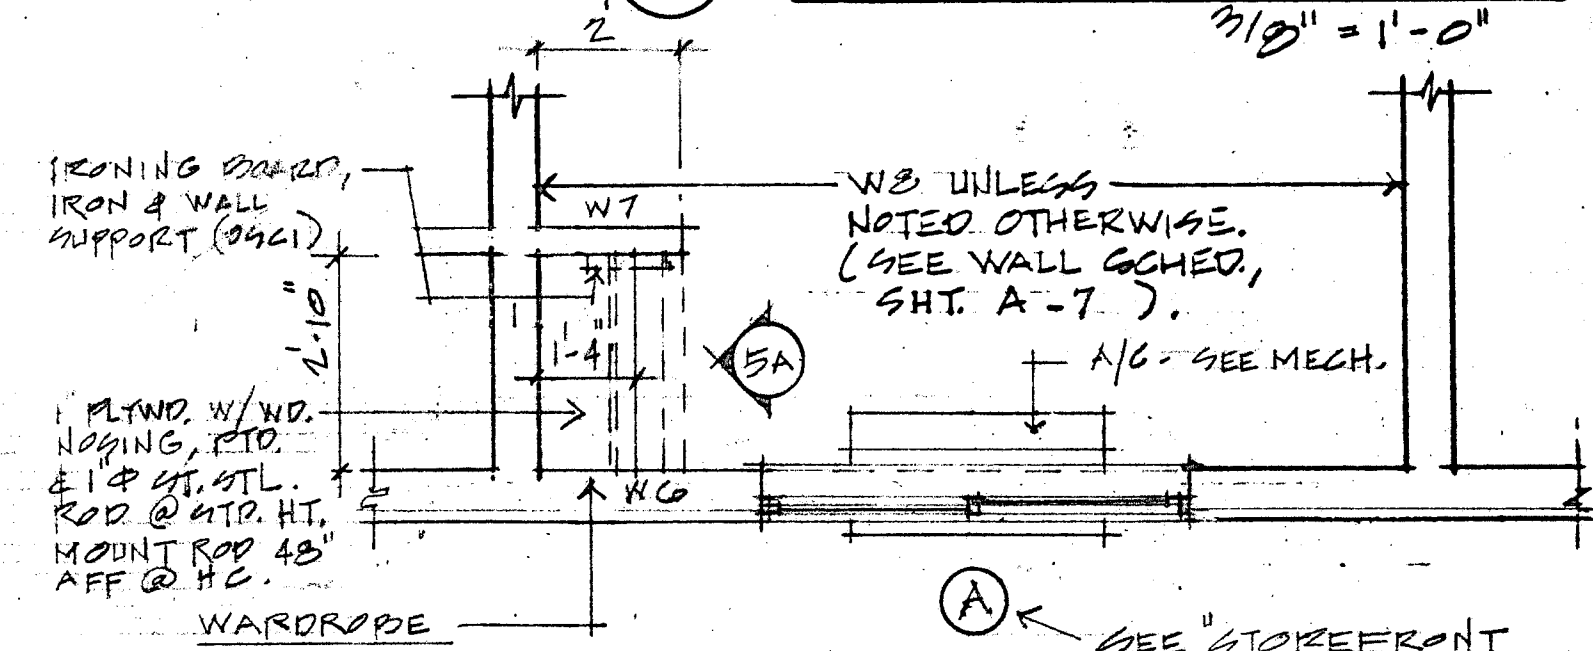



B ROOM FRONT
3/8" = 1'-0"

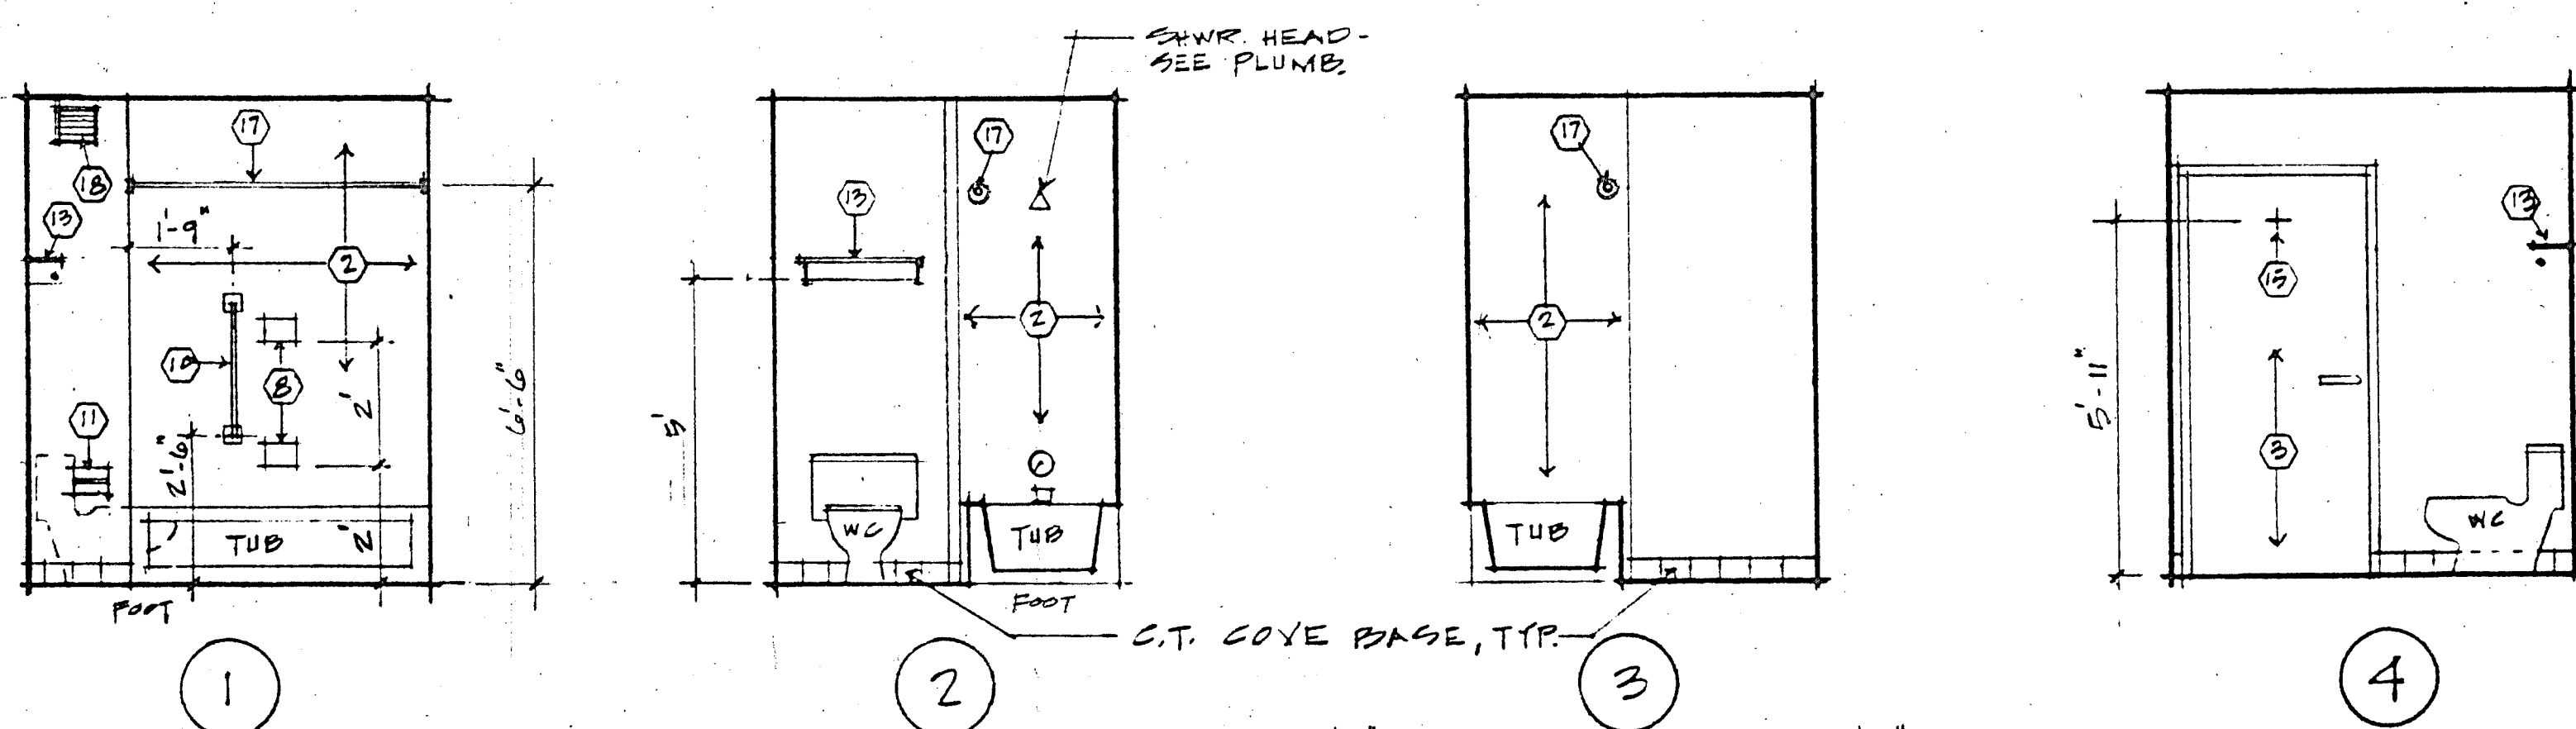


ELEVATIONS
3/8" = 1'-0"

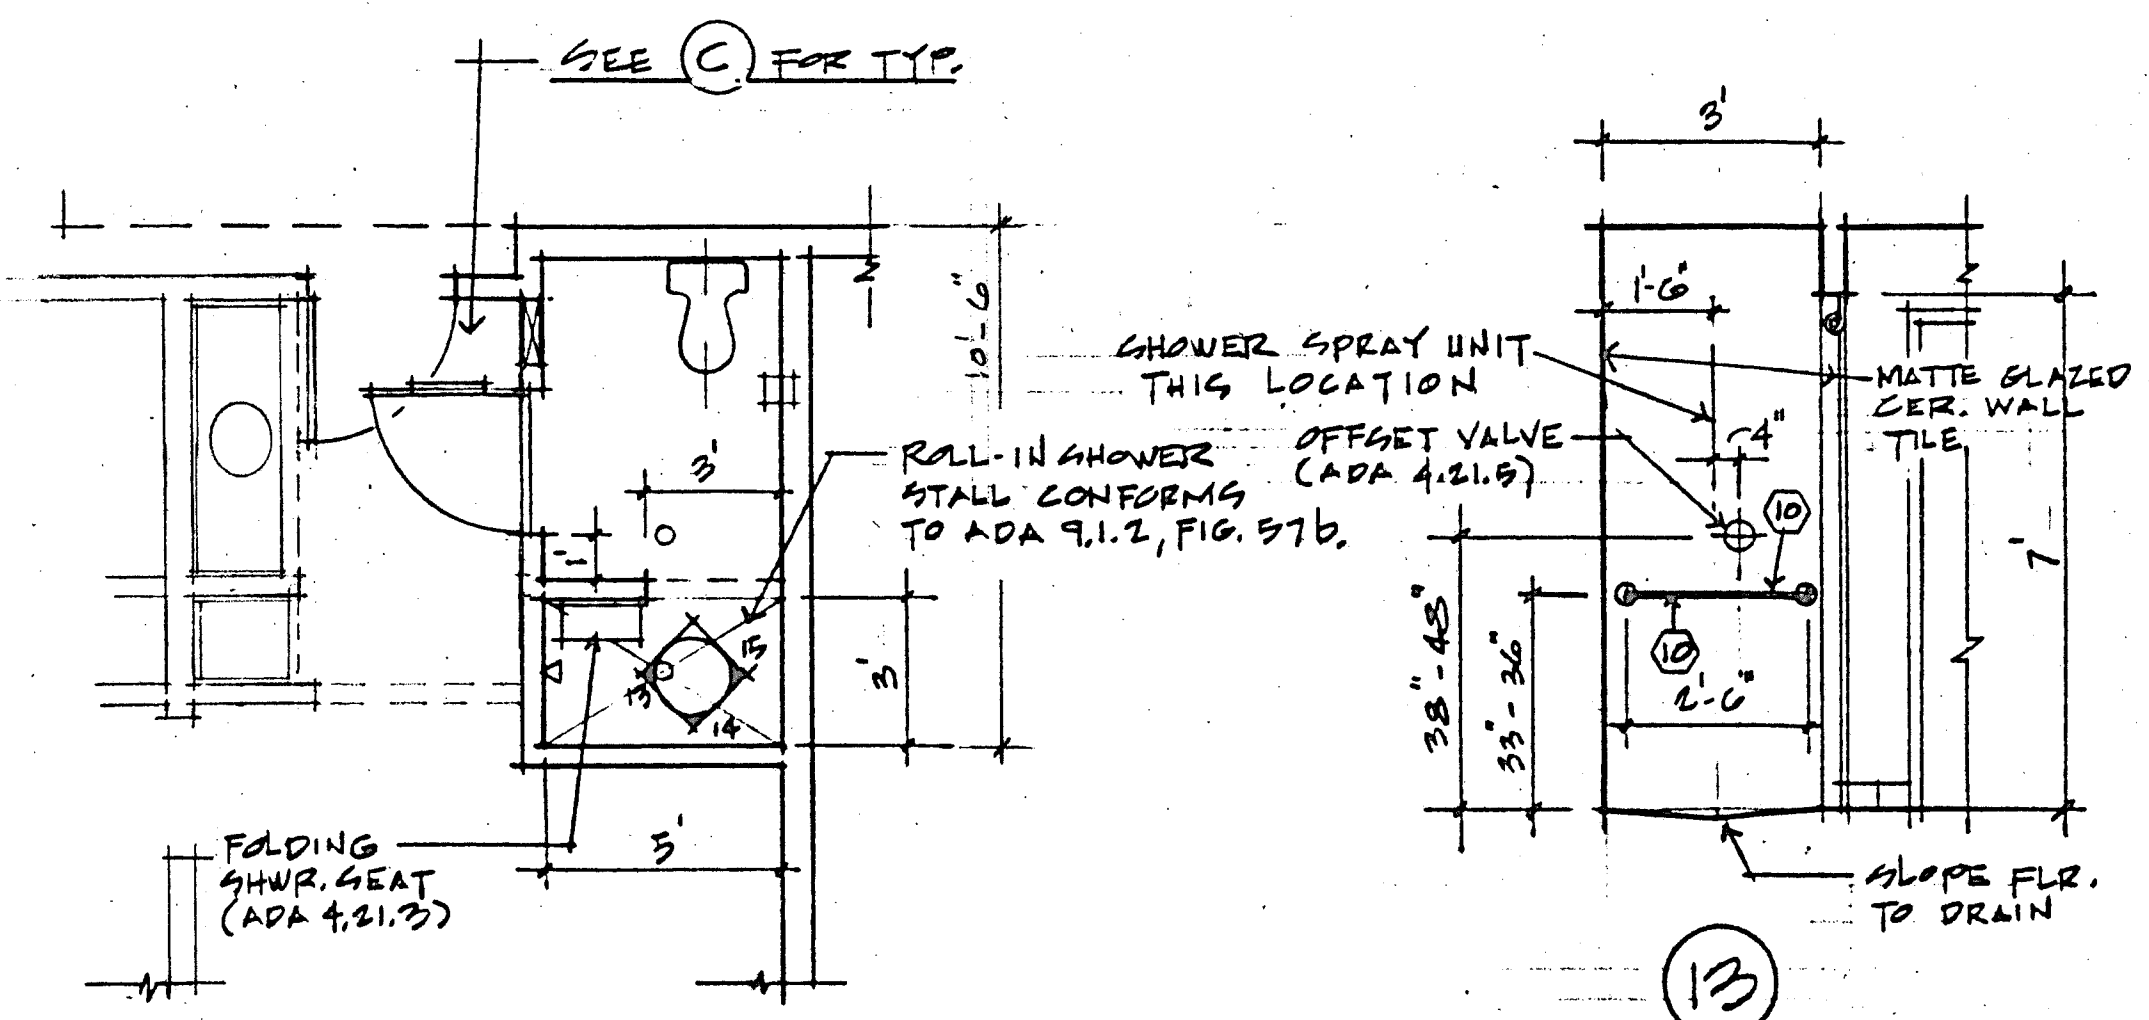

D HC SHWR. BATH & ENTRY PLAN
1/4" = 1'-0"

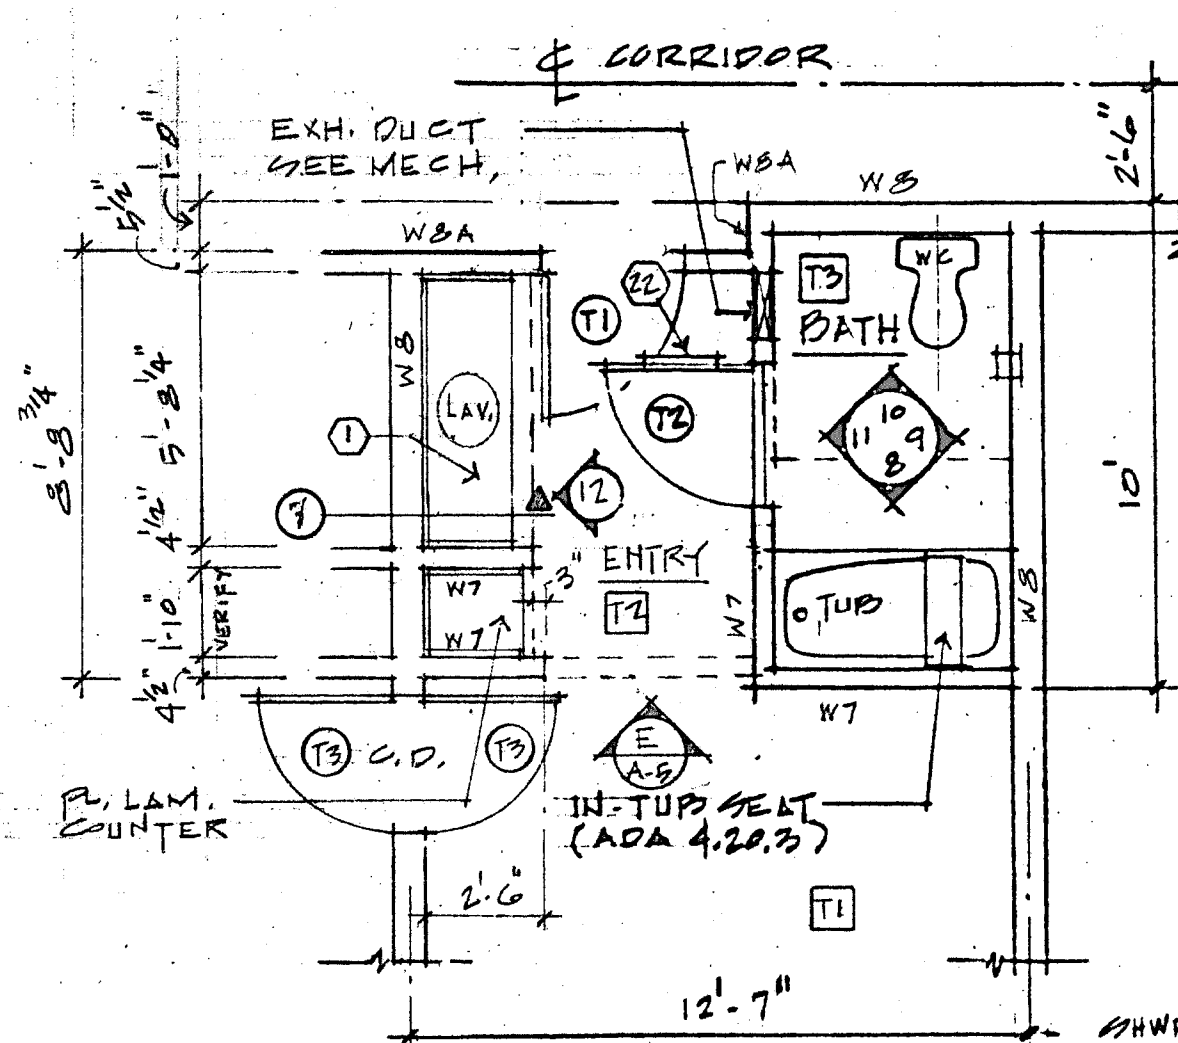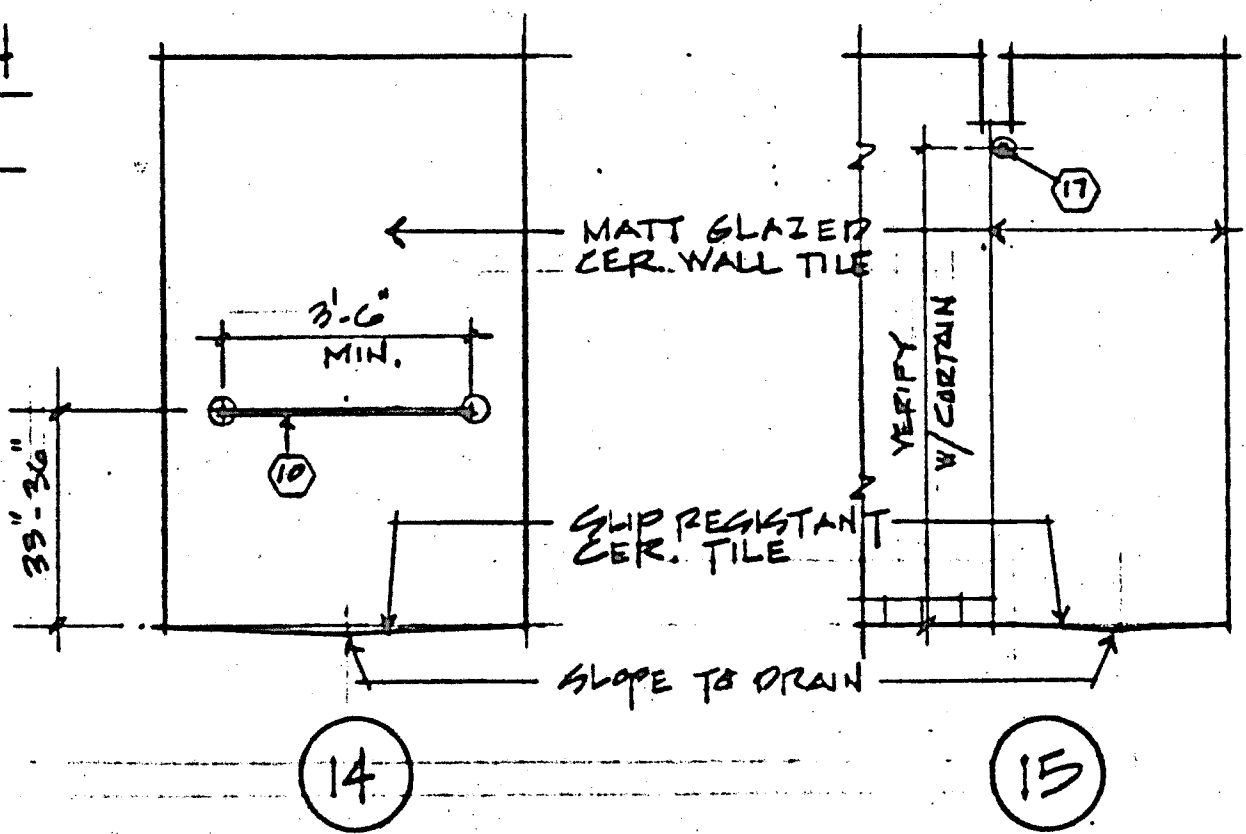

C HC BATH & ENTRY PLAN
1/4" = 1'-0"

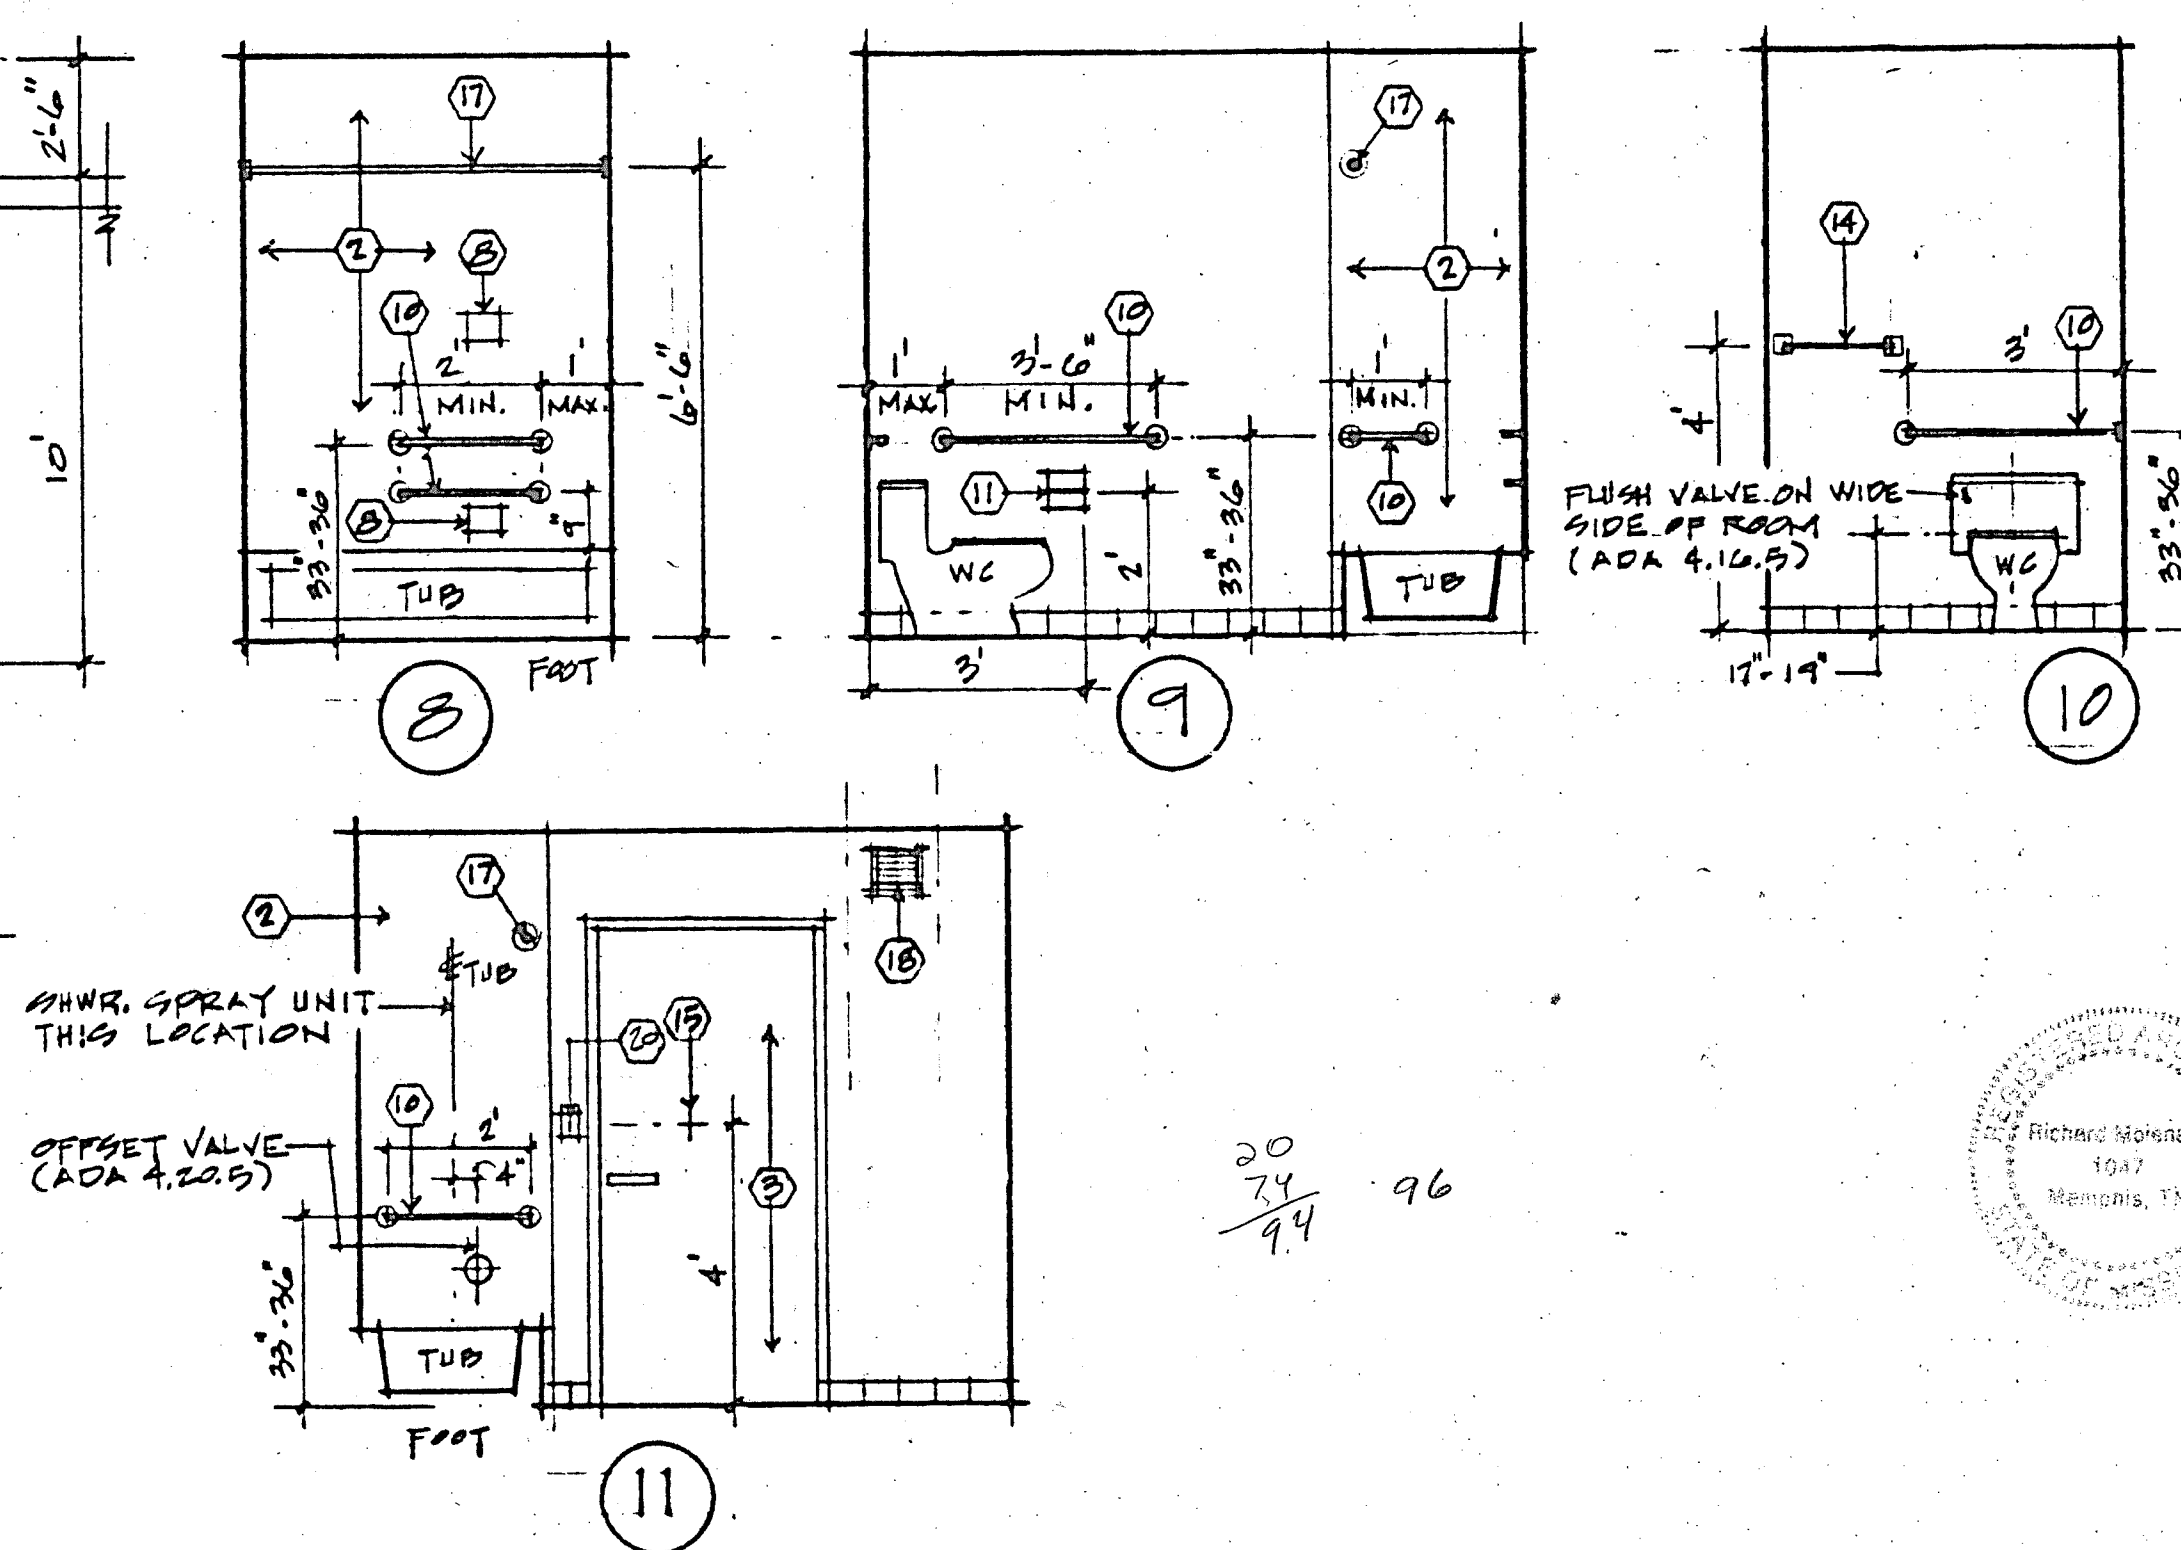

GUEST RM. BATH, ENTRY & ROOM FRONT PLANS, & ELEVATIONS

KEYNOTES

- 1 "Cencor" cultured marble vanity top w/ integral "Holiday" bowl, back and end splashes, pre-drilled faucets, dripless edge, front with cutout for tissue dispenser. (800)262-2284
- 2 "Cencor" commercial tub surround kit w/ 2 recessed soap dishes. G.C. to provide moisture-resistant wallboard substrate.
- 3 Door and frame, painted. Undercut door 1/2".
- 4 Marble threshold. See door detail.
- 5 Paint gyp. bd. walls in light trough white.
- 6 Wall finish. See Finish Schedule.
- 7 Luminous Ceiling:
* Acrylic plastic "egg crate", 1/2"x1/2"x1/2", integral white.
* Perimeter edge molding, pre-finished white paint on corrosion-resistant metal. Secure to substrate w/ concealed bed of acoustical sealant. Miter corner joints.
- 8 Soap dish (furnished w/ tub surround kit).
- 9 Handicap (HC) grab bar.
- 10 Grab bar - 24" x 7/8" minimum diameter.
- 11 Recessed double roll toilet paper holder (reserve roll concealed behind active roll).
- 12 Recessed facial tissue dispenser.
- 13 Comb. towel shelf and bar - 24".
- 14 Towel bar - 18"
- 15 Double robe hook
- 16 Chrome plated metal wardrobe rack. Mount hanging rod at standard height, except 48" at HC rooms.
- 17 Metal curtain rod. Screw attach to wall.

NOTES

- A. General Contractor to provide proper blocking behind wall mounted items.
- B. Metal bathroom accessories to be chrome plated brass.

RICHARD MOLENAAR
ARCHITECT

DAYS INN

PEARL, MS.

97006
-3.25.99
A-6